



1 SOUTH ELEVATION - PROPOSED
1 : 250

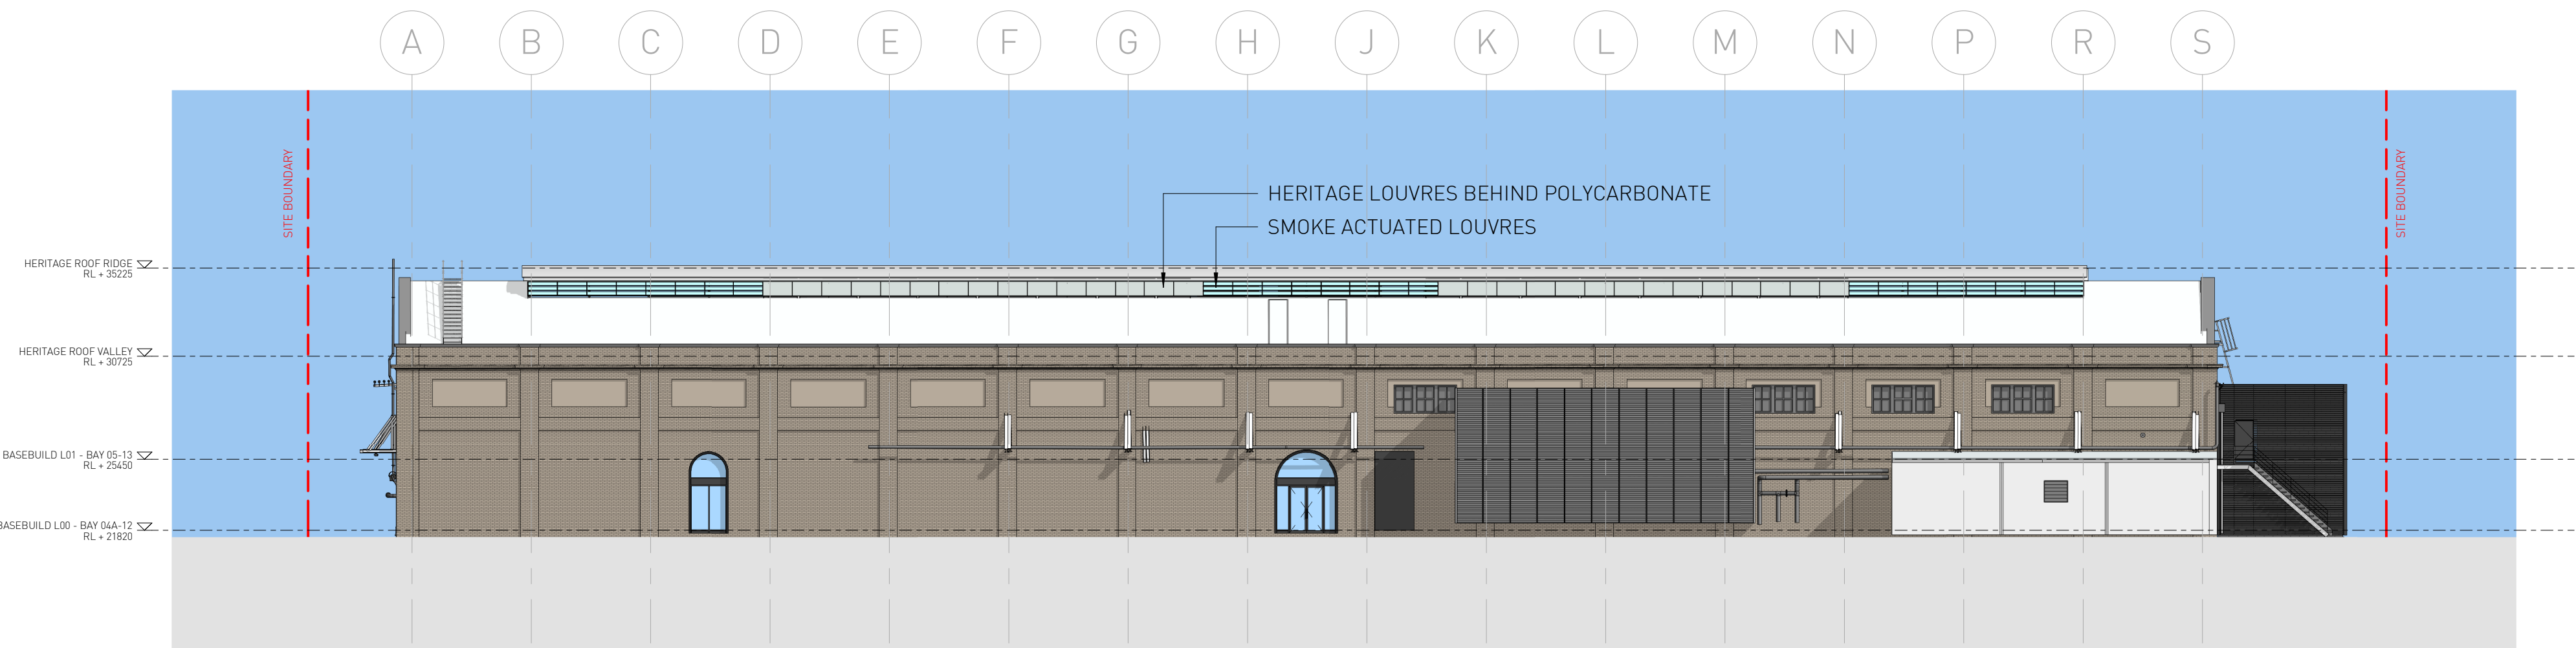

2 WEST ELEVATION - COMMERCIAL - PROPOSED
1 : 250

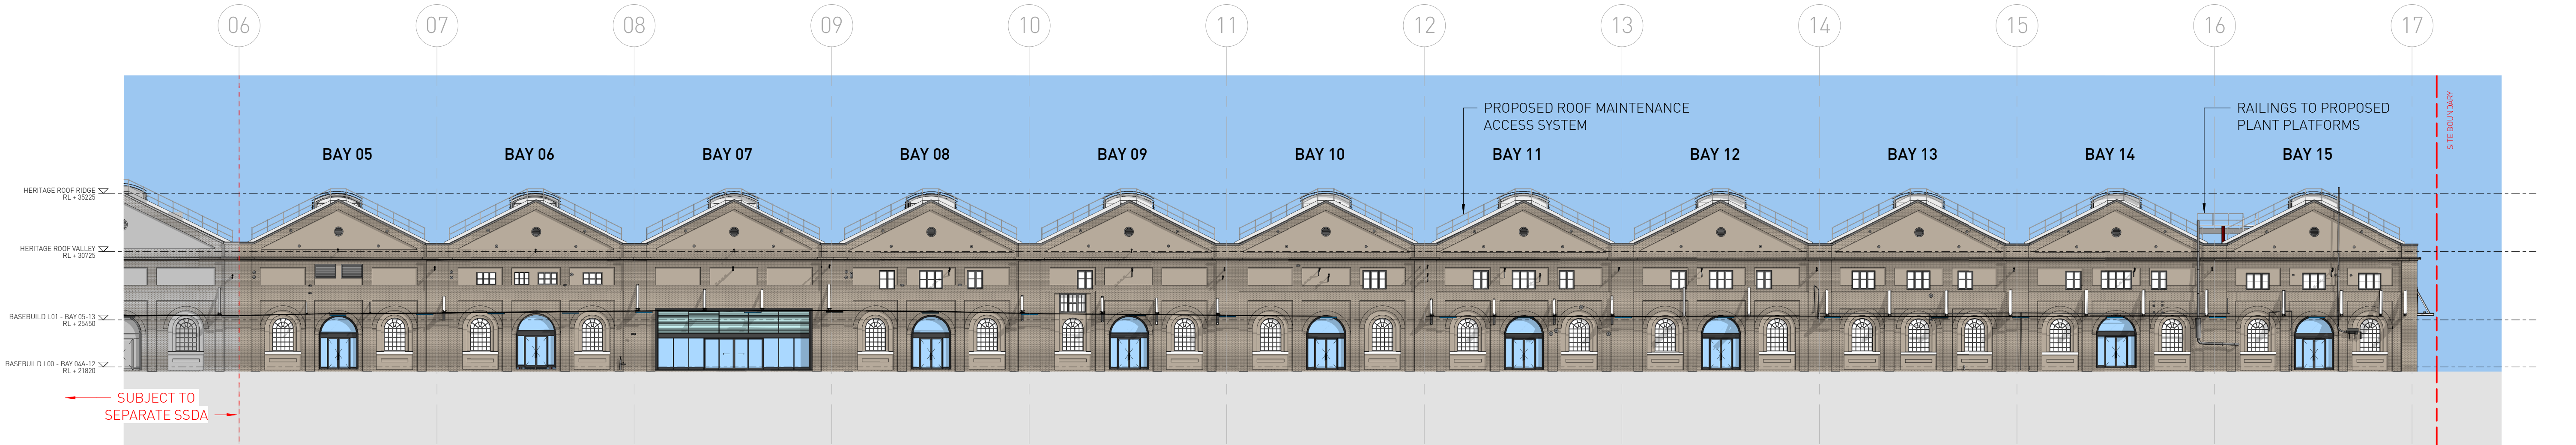

3 NORTH ELEVATION - PROPOSED
1 : 250

RTS SUBMISSION


Architect
SISSONS ARCHITECTS
Studio 5, 81 Alexander St, Crows Nest, NSW 2065
Tel. 02 9460 8002

Client
MIRVAC

Scale
1 : 250 @A1
(Half Scale @ A3)

Rev Date
15/05/18

North

 

Project
LOCOMOTIVE WORKSHOP - BAYS 5-15
2 Locomotive St, Eveleigh NSW 2015

Drawing Title
PROPOSED ELEVATIONS

Project No.
16-002

Drawing No.
SA-AR-DWG-BB-B4-0240

Rev
P