




1 PROPOSED - LONG SECTION A - RETAIL
1 : 250

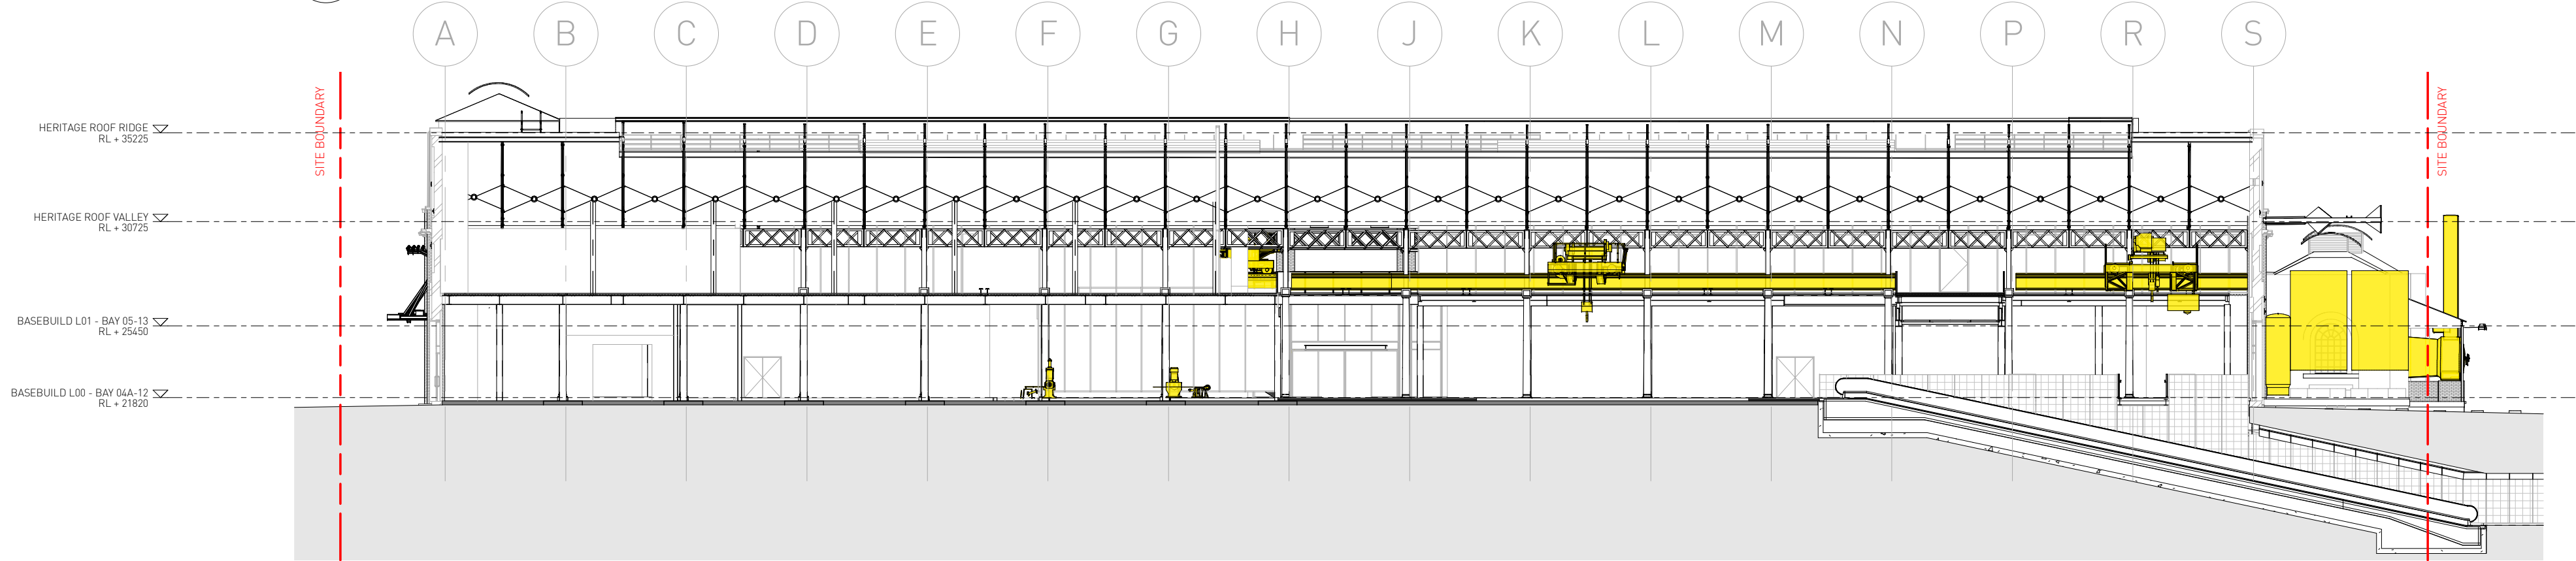


2 PROPOSED - CROSS SECTION - BAY 4
1 : 250

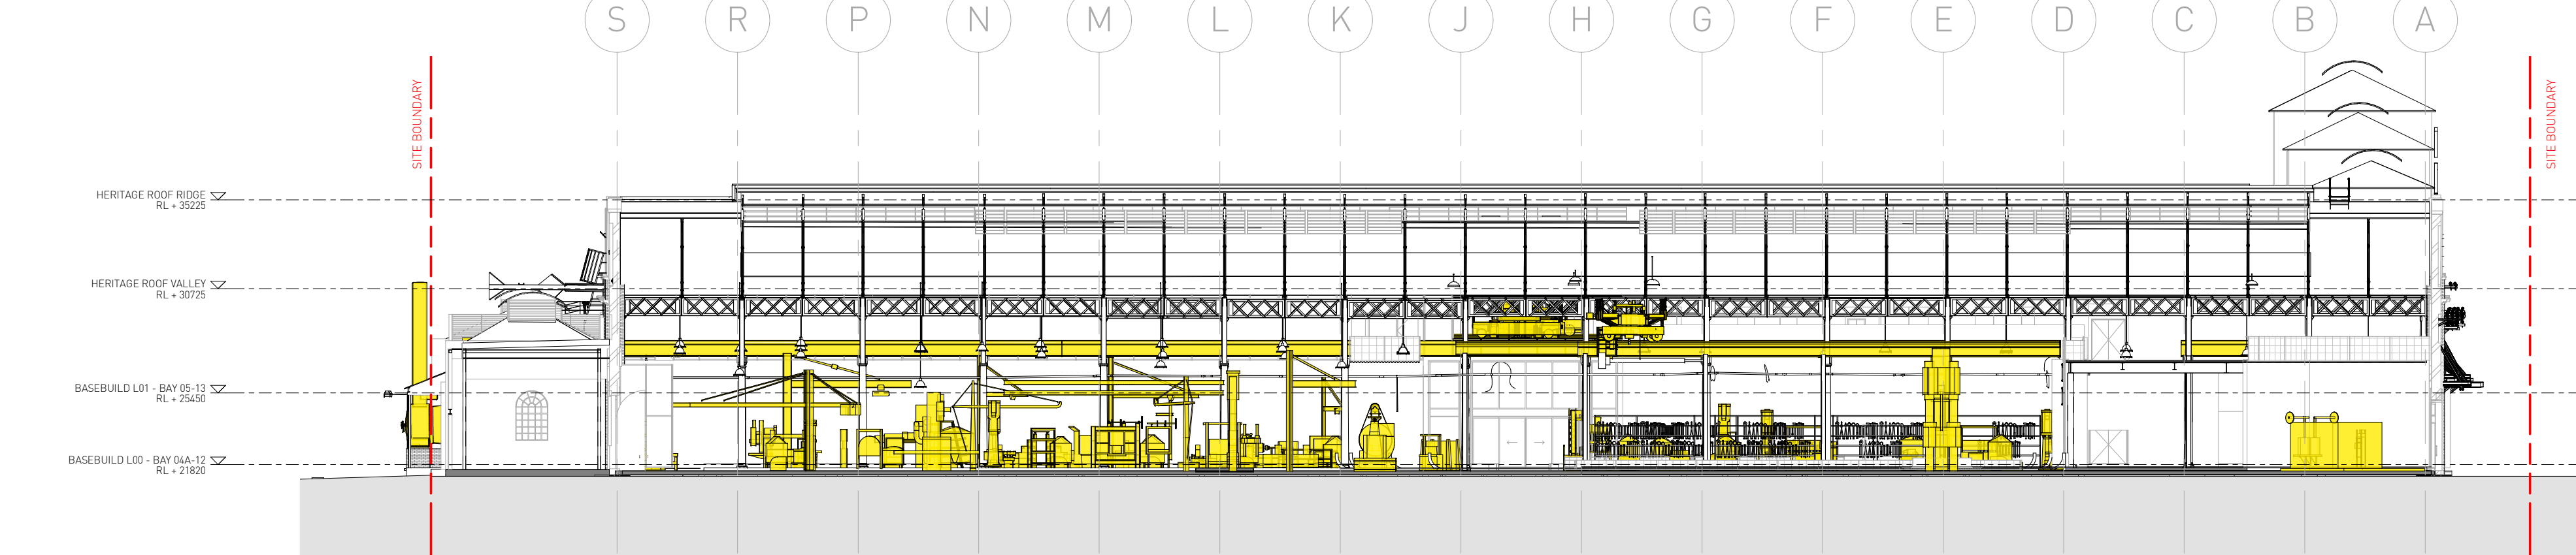

3 PROPOSED - CROSS SECTION - BAY 1
1 : 250

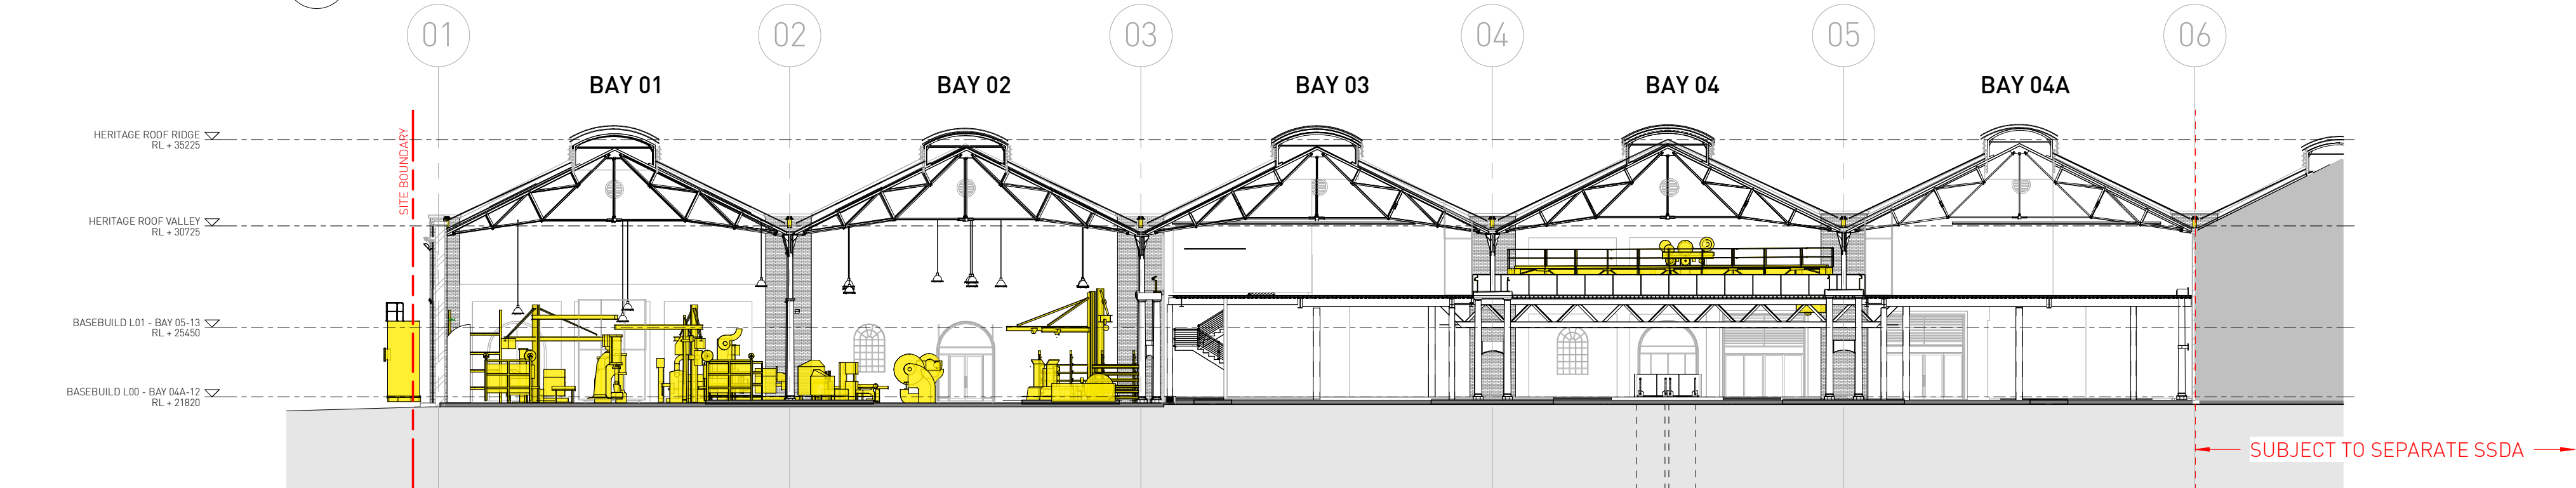

4 PROPOSED - LONG SECTION B - RETAIL
1 : 250

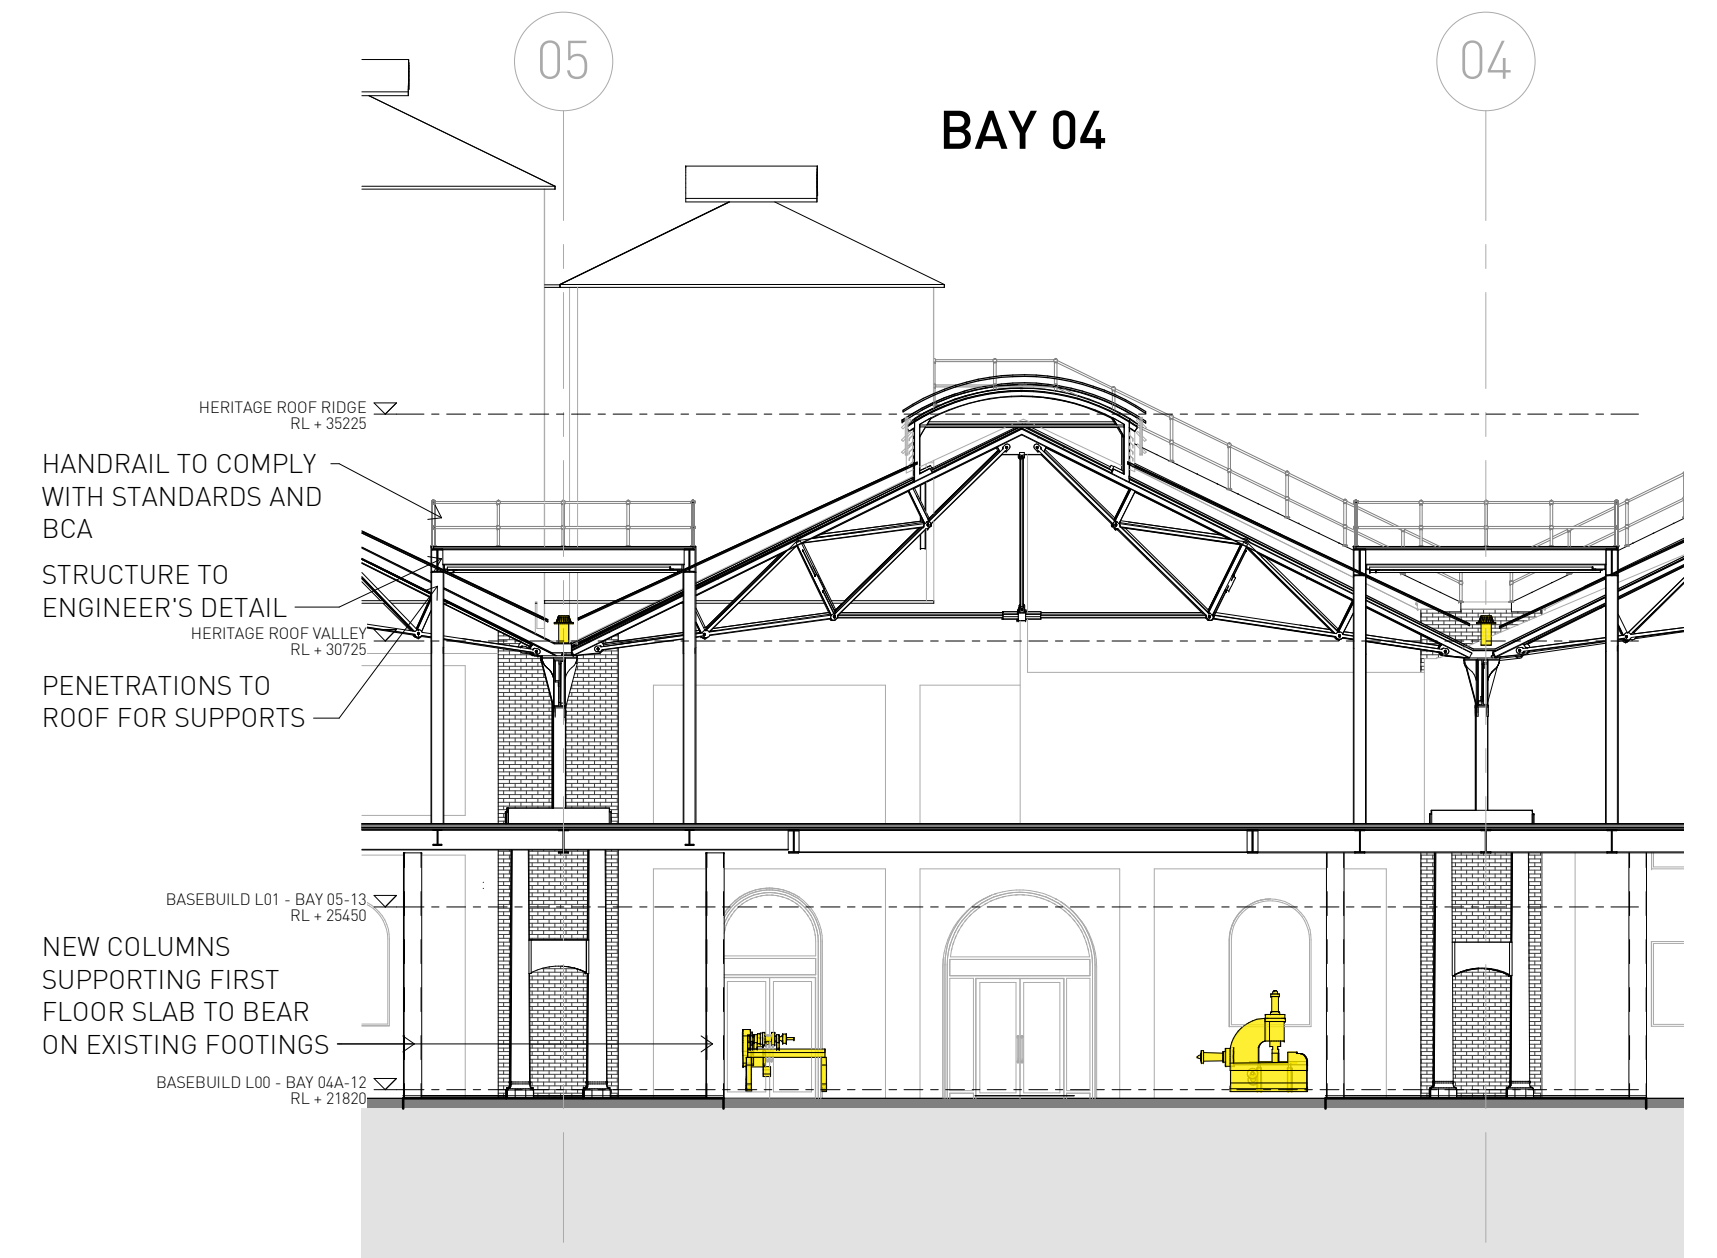

5 ROOF PLANT PLATFORM DETAIL SECTION
1 : 150

RTS SUBMISSION

Architect SISSONS ARCHITECTS Studio 5, 81 Alexander St, Crows Nest, NSW 2065 Tel. 02 9460 8002		Client MIRVAC			Project LOCOMOTIVE WORKSHOP 2 Locomotive St, Eveleigh NSW 2015		Drawing Title PROPOSED SECTIONS		
Scale As indicated @A1 (Half Scale @ A3)		Rev Date 15/05/18	North		Project No. 16-002		Drawing No. SA-AR-DWG-BB-B4-0345	Rev N	