



1 SOUTH ELEVATION - PROPOSED
1 : 250

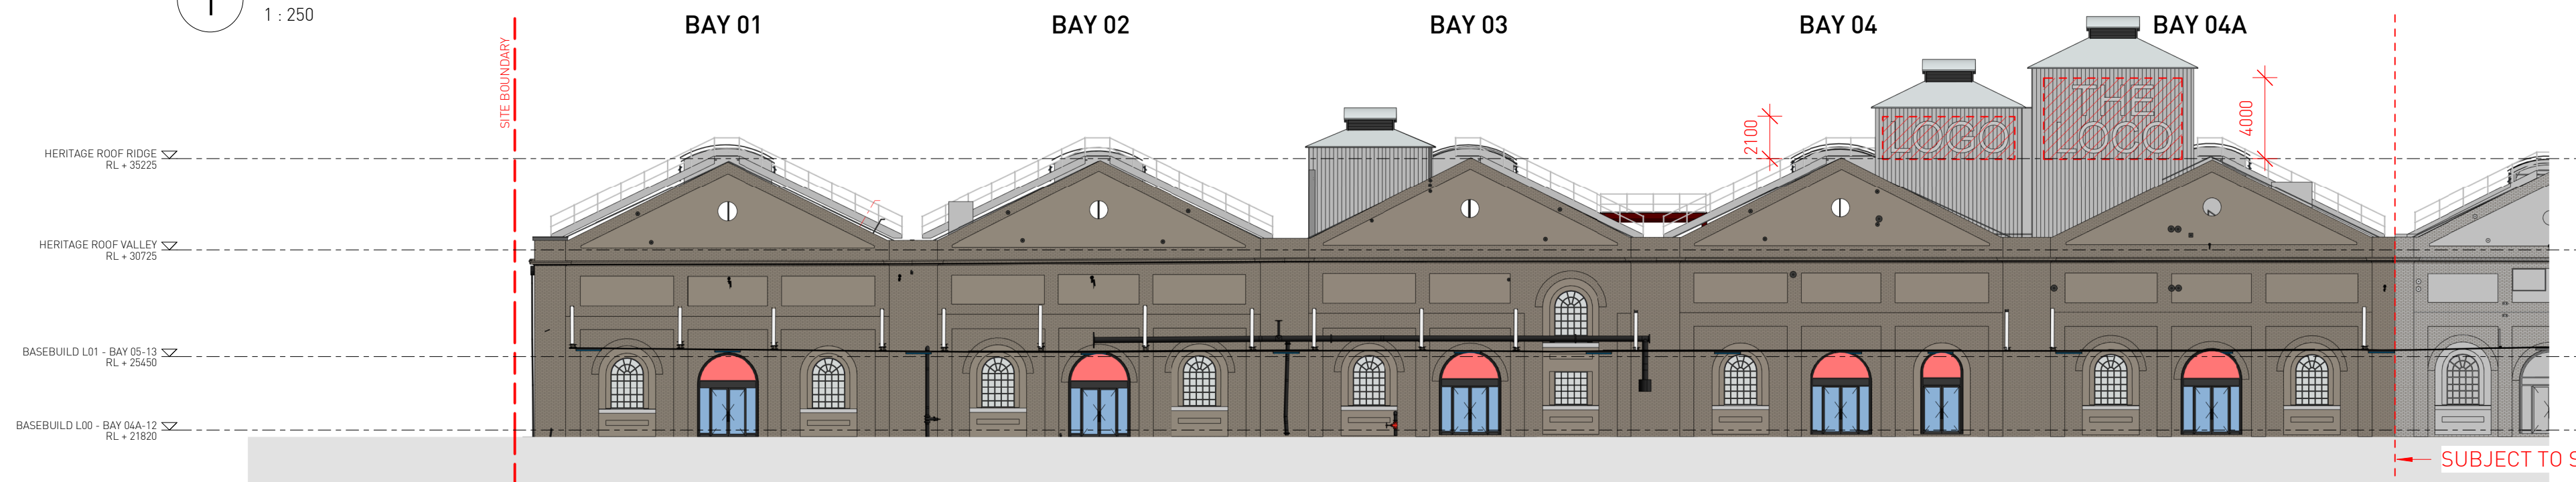


2 NORTH ELEVATION - PROPOSED
1 : 250

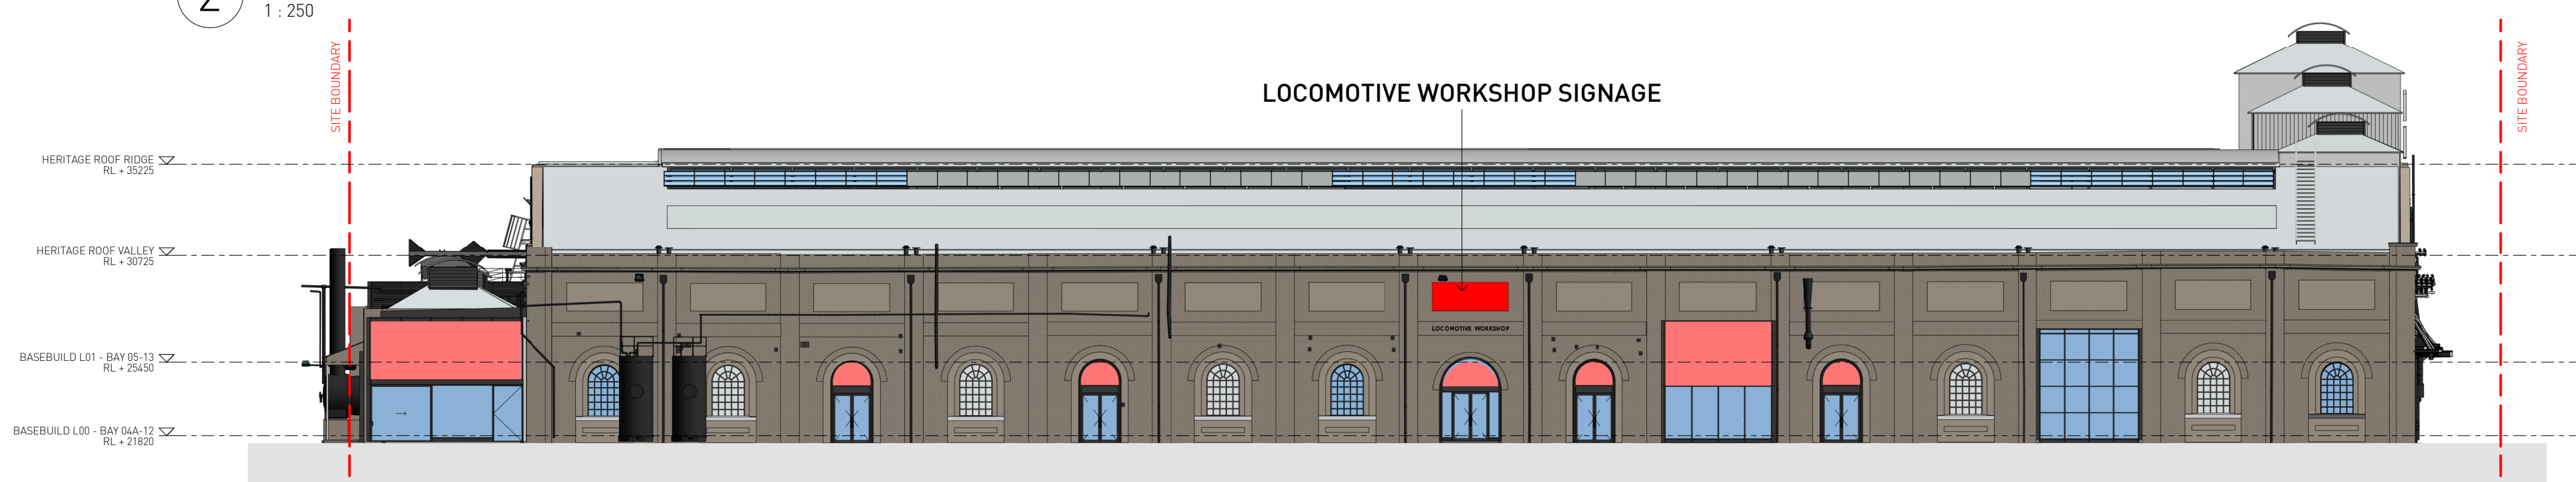


3 EAST ELEVATION - PROPOSED
1 : 250



4 SIGNAGE KEY PLAN - BAYS 1-4A
1 : 750

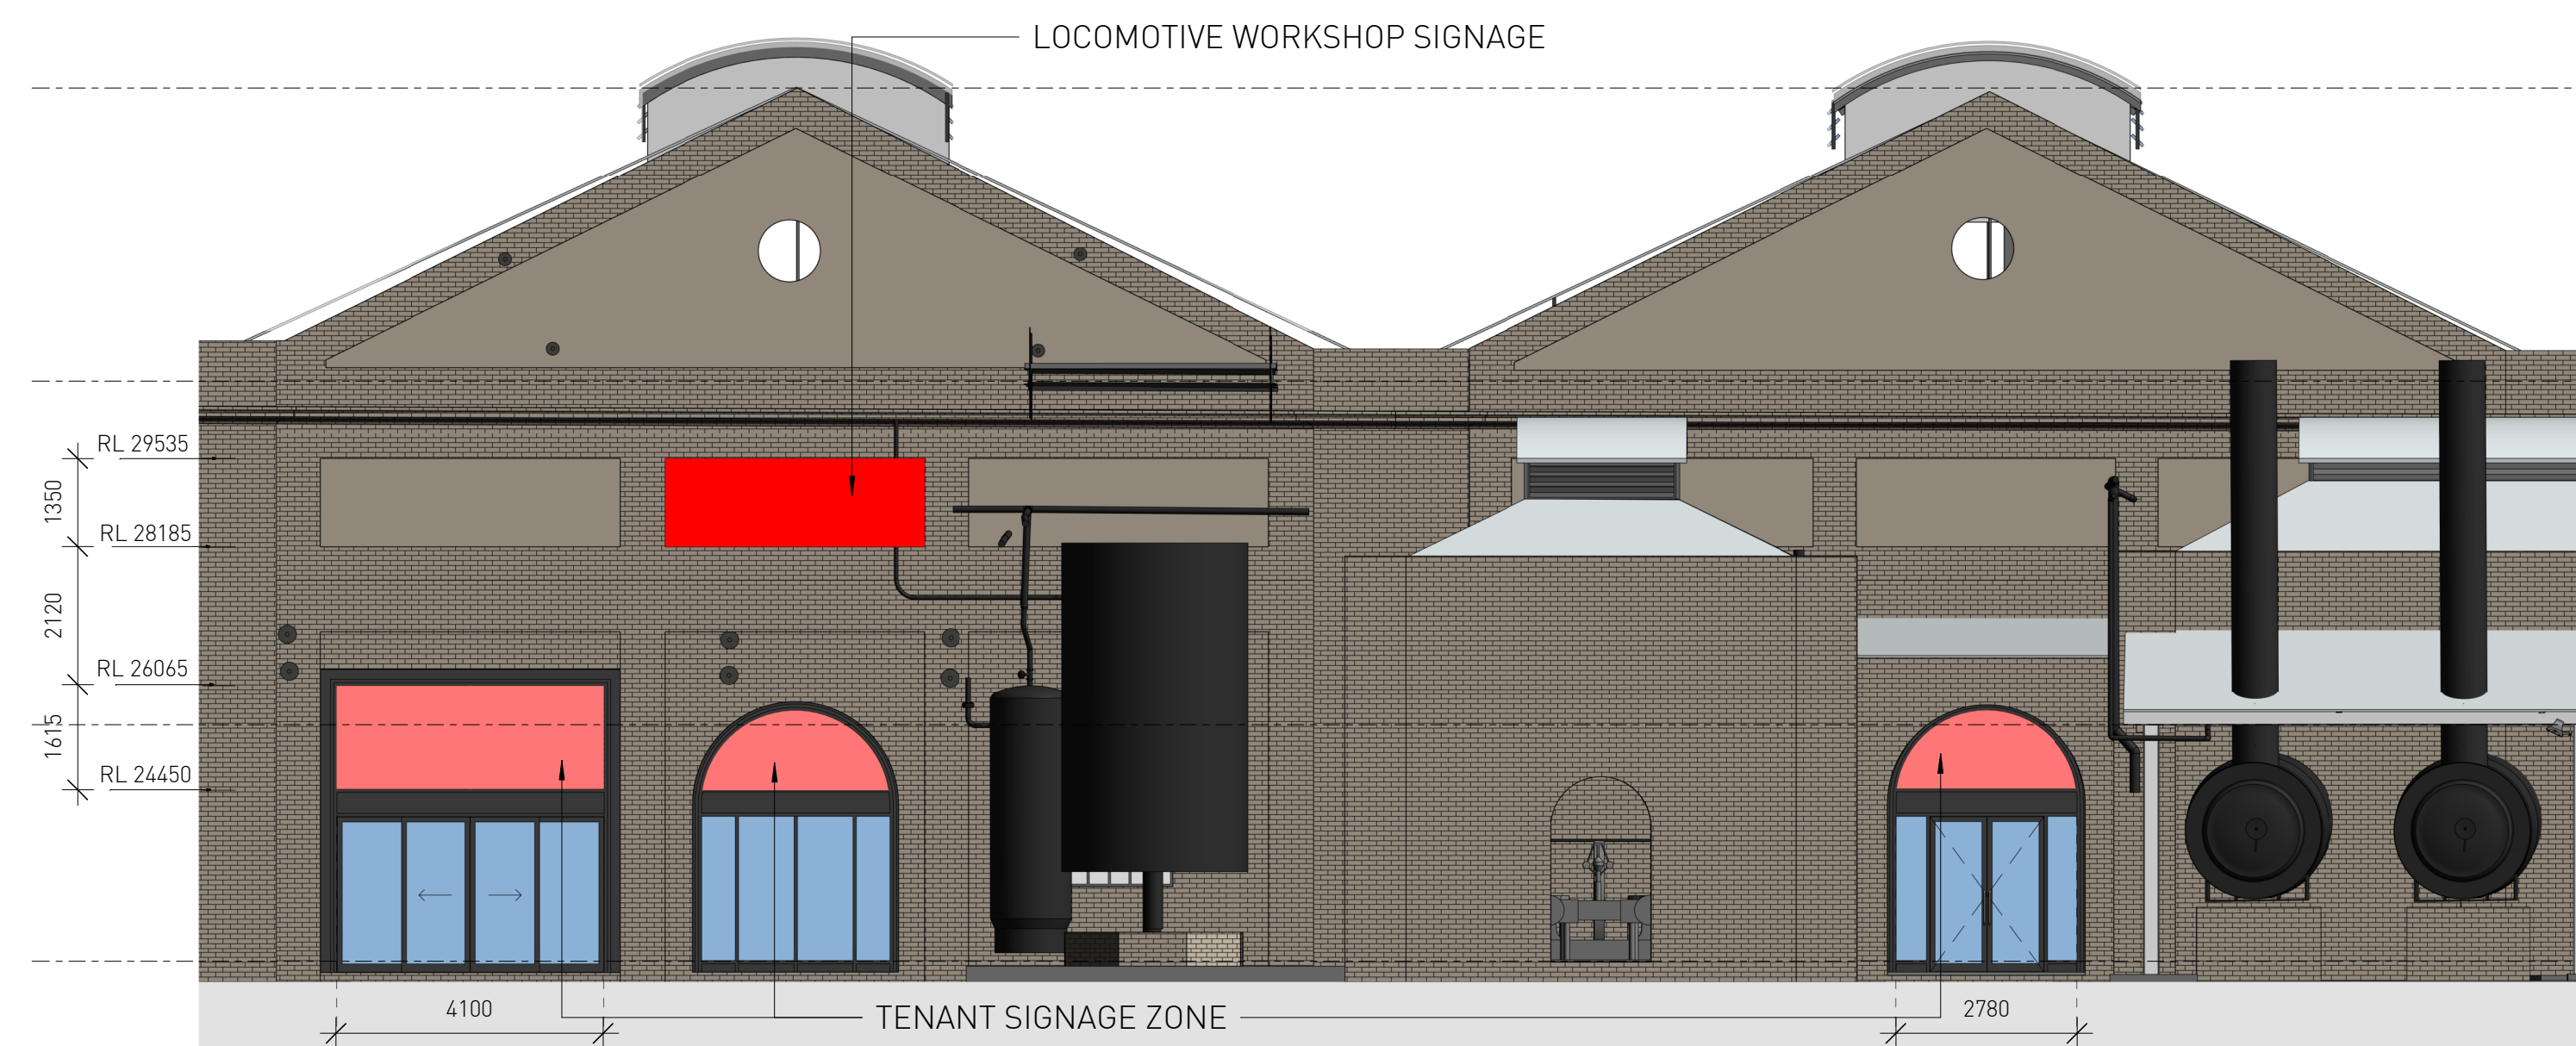


5 TYPICAL BAY SIGNAGE - BAYS 1-4A
1 : 100

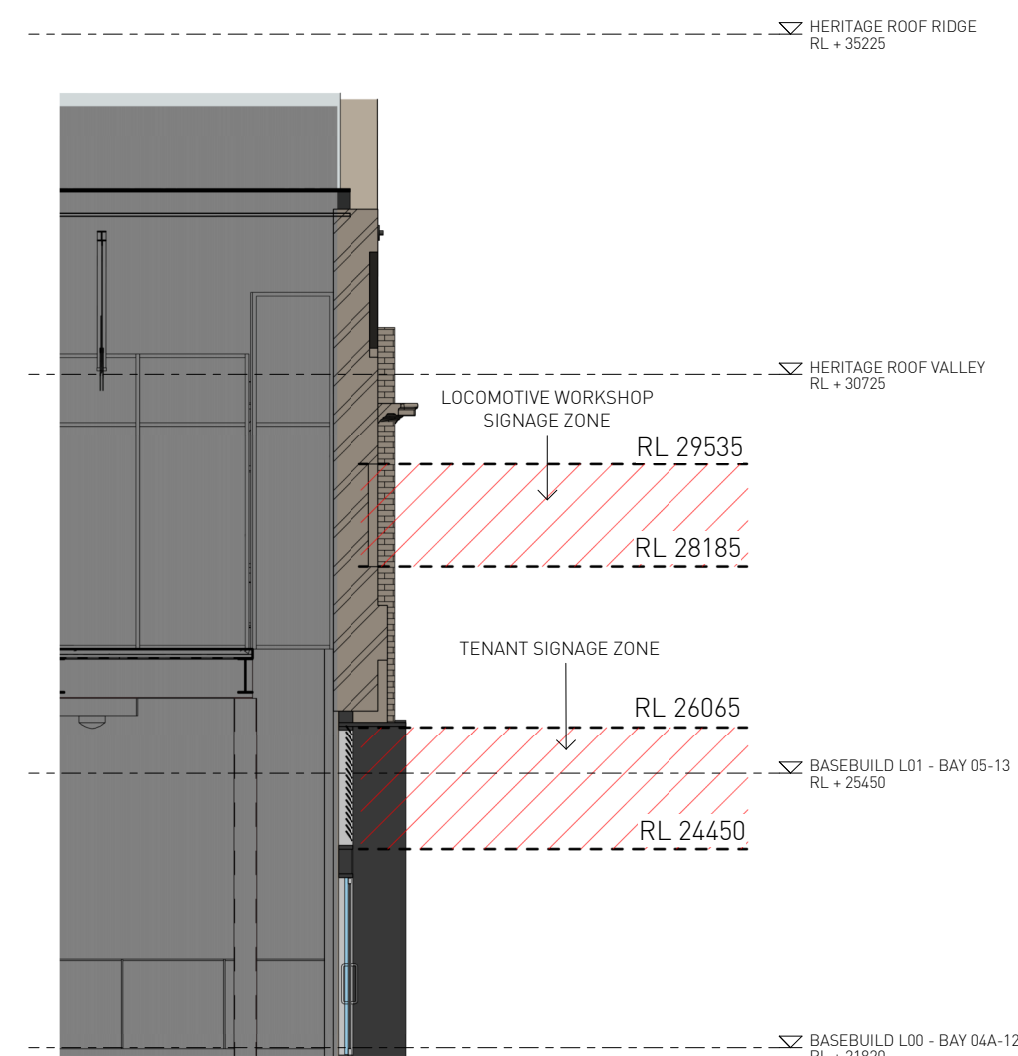

6 CROSS SECTION - BAY 4 - SIGNAGE
1 : 100

SSDA SUBMISSION

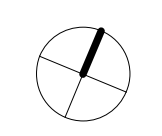Architect SISSONS ARCHITECTS Studio 5, 81 Alexander St, Crows Nest, NSW 2065 Tel. 02 9460 8002		SIGNAGE LEGEND  Denotes Proposed Signage Locations - Zone of Signage on Facade  Denotes Proposed Signage Locations - Zone of Signage Behind Glazing		Client MIRVAC		Project LOCOMOTIVE WORKSHOP 2 Locomotive St, Eveleigh NSW 2015		Drawing Title SIGNAGE ELEVATIONS		
Scale As indicated @A1 (Half Scale @ A3)		Rev Date 17/09/18		North 				Project No. 16-002	Drawing No. SA-AR-DWG-BB-B4-0361	Rev M