


1 SOUTH ELEVATION - PROPOSED
1 : 250




2 NORTH ELEVATION - PROPOSED
1 : 250

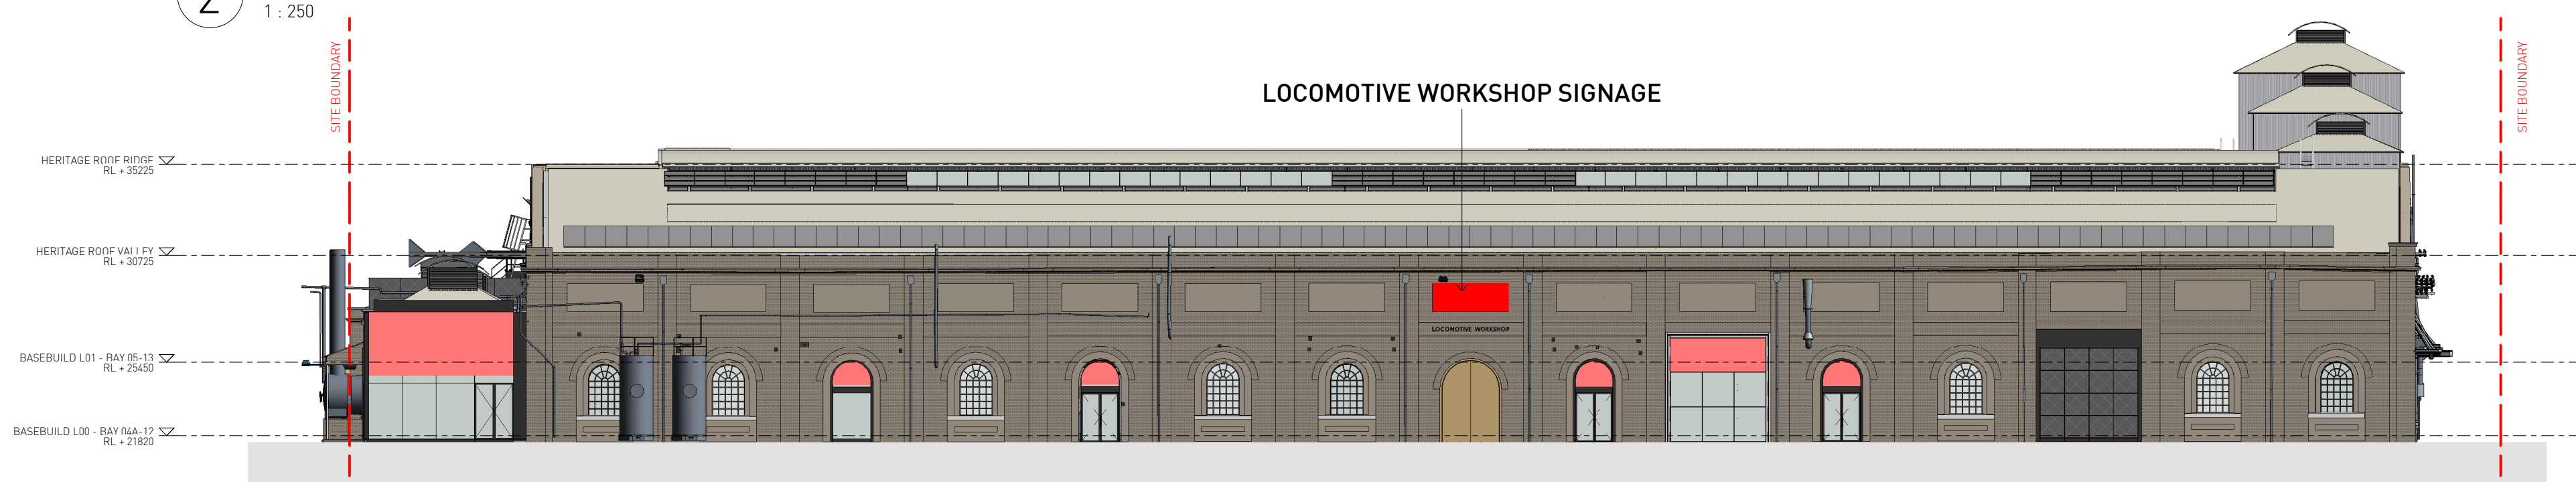


3 EAST ELEVATION - PROPOSED
1 : 250



4 SIGNAGE KEY PLAN - BAYS 1-4A
1 : 750

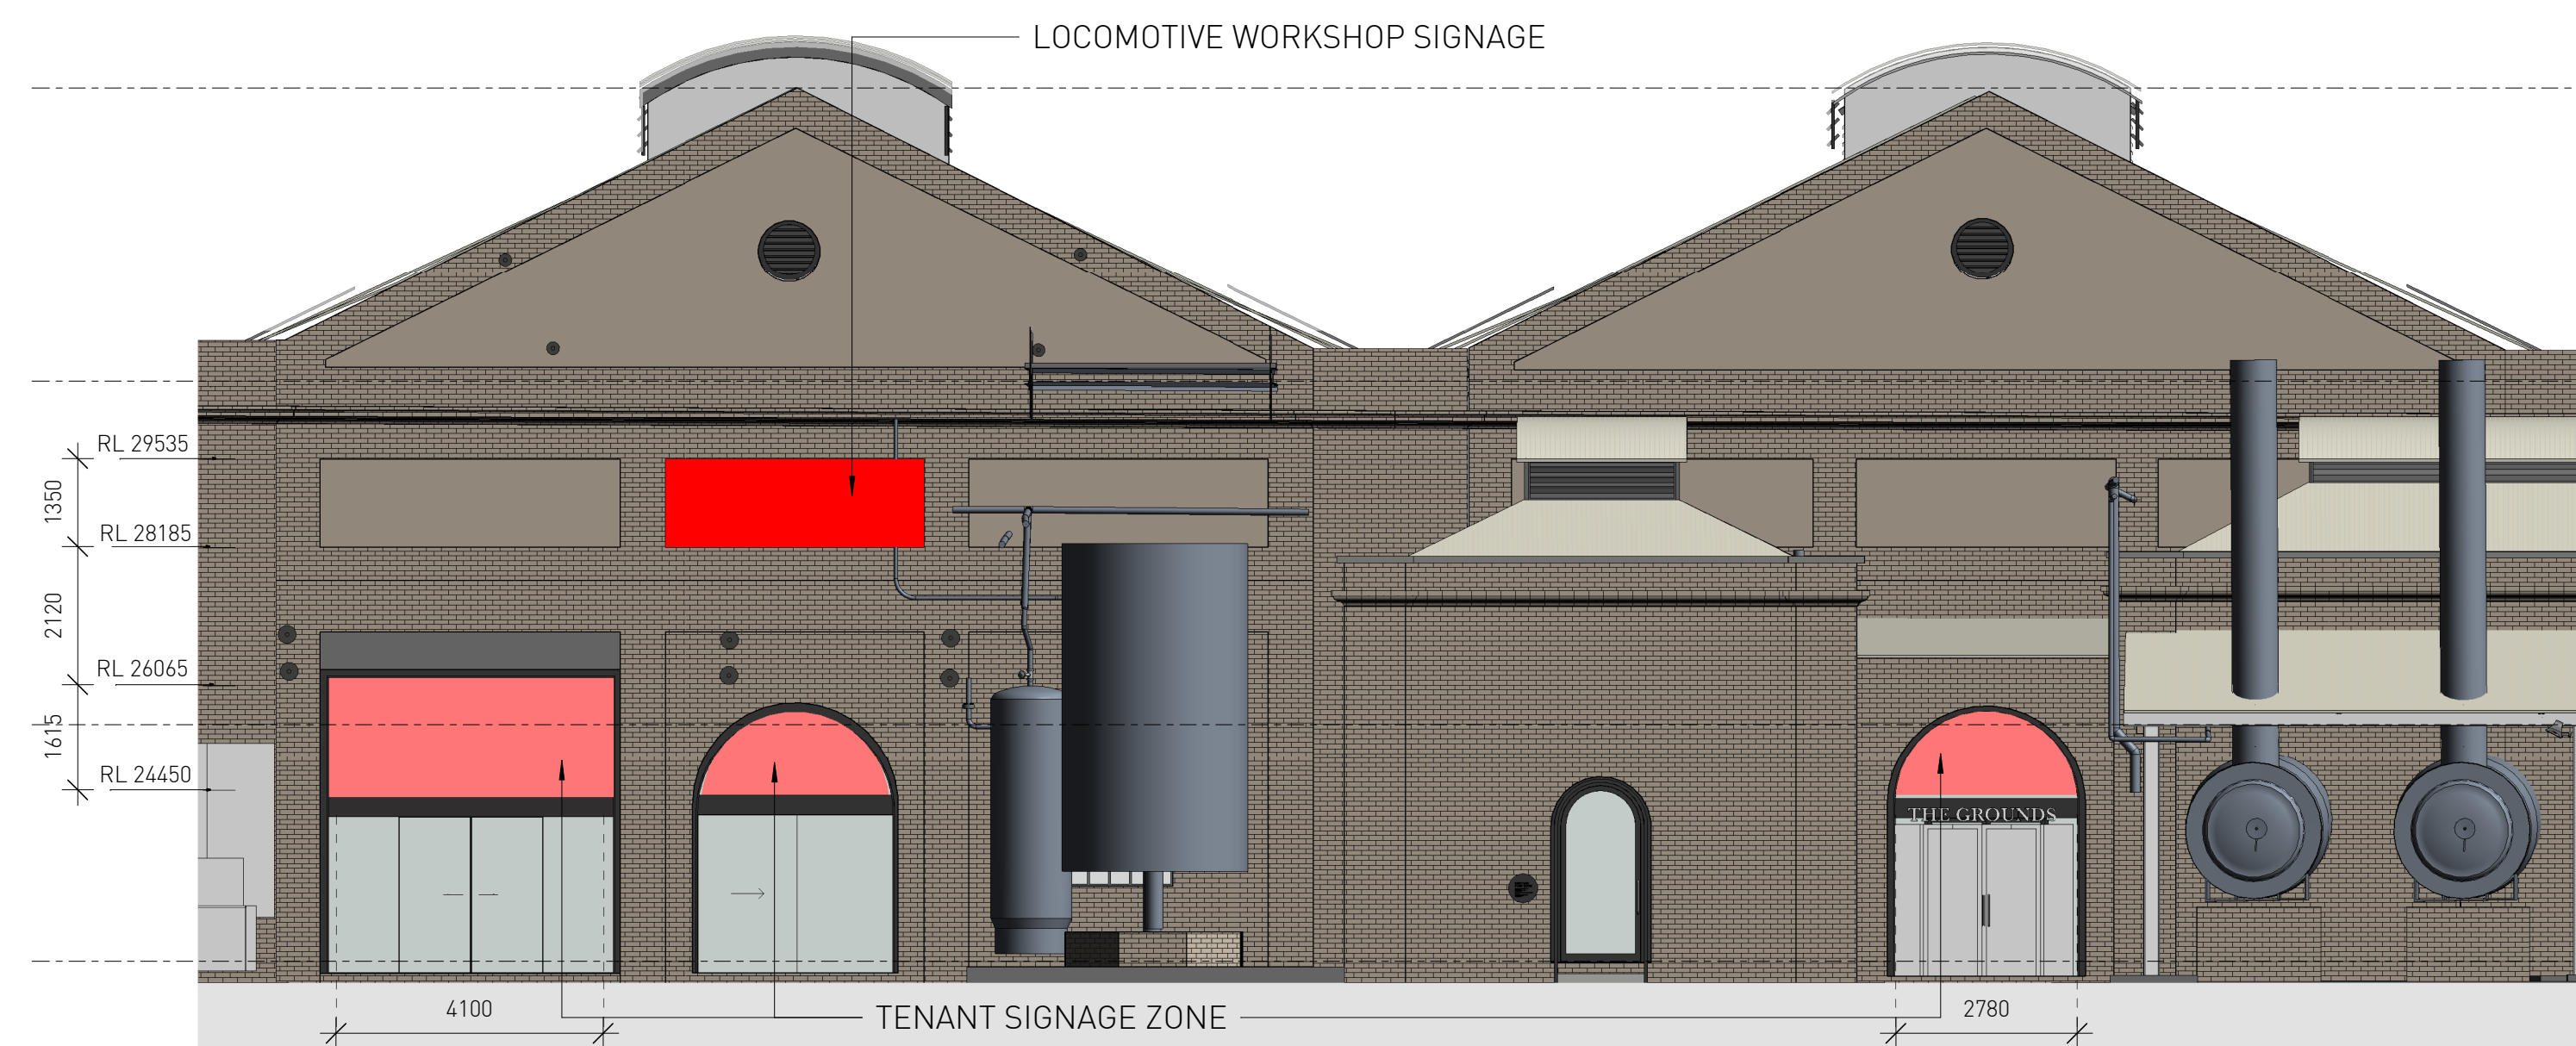

5 TYPICAL BAY SIGNAGE - BAYS 1-4A
1 : 100

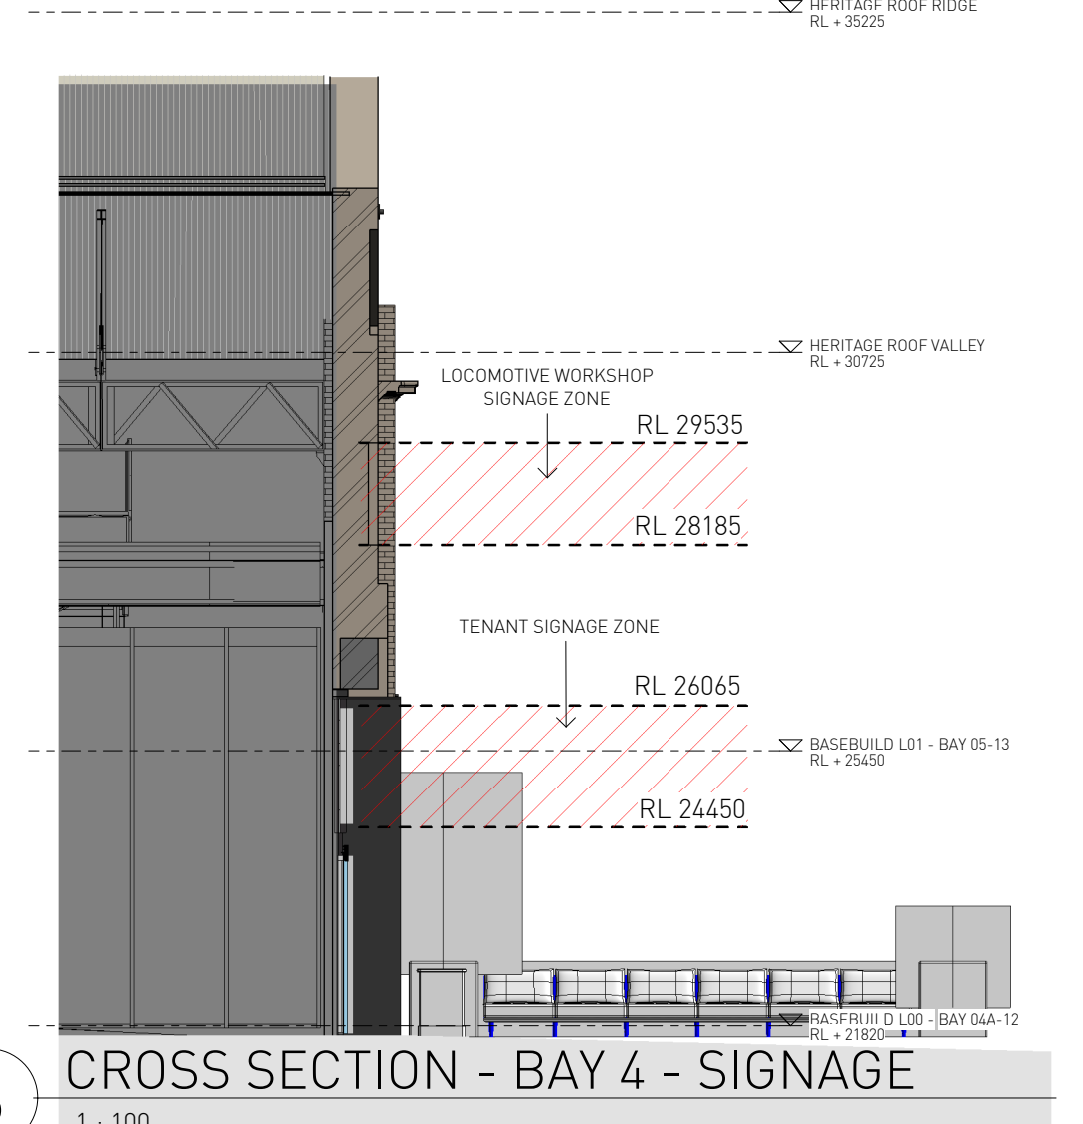

6 CROSS SECTION - BAY 4 - SIGNAGE
1 : 100

SSDA SUBMISSION

Architect SISSONS ARCHITECTS Suite 5.01, 53 Berry Street North Sydney NSW 2060 Australia Tel: +61 2 8904 1853 ABN: 31 621 375 129 www.sissonsarchitects.com	SIGNAGE LEGEND Denotes Proposed Signage Locations - Zone of Signage on Facade Denotes Proposed Signage Locations - Zone of Signage Behind Glazing	Client			Project		Drawing Title				
		MIRVAC			LOCOMOTIVE WORKSHOP		SIGNAGE ELEVATIONS				
				2 Locomotive St, Eveleigh NSW 2015							
Scale		Rev Date		North		Project No.		Drawing No.		Rev	
As indicated		07/07/20				16-002		SA-AR-DWG-BB-B4-0361		U	
@A1											
(Half Scale @ A3)											