




1 PROPOSED - LONG SECTION A - RETAIL
1 : 250

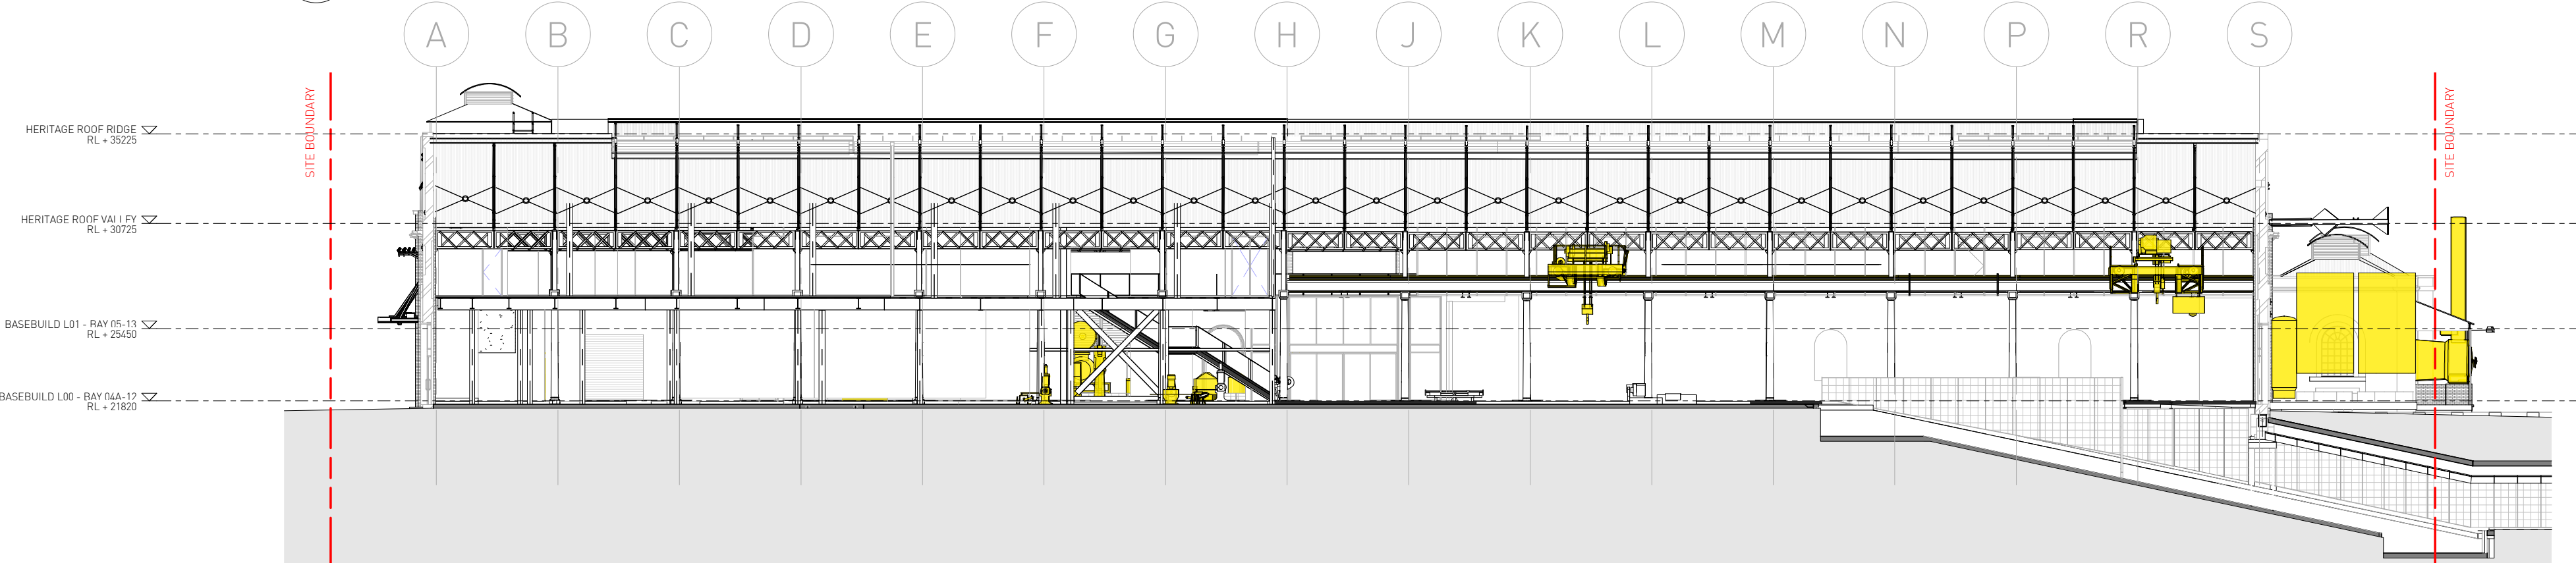


2 PROPOSED - CROSS SECTION - BAY 4
1 : 250

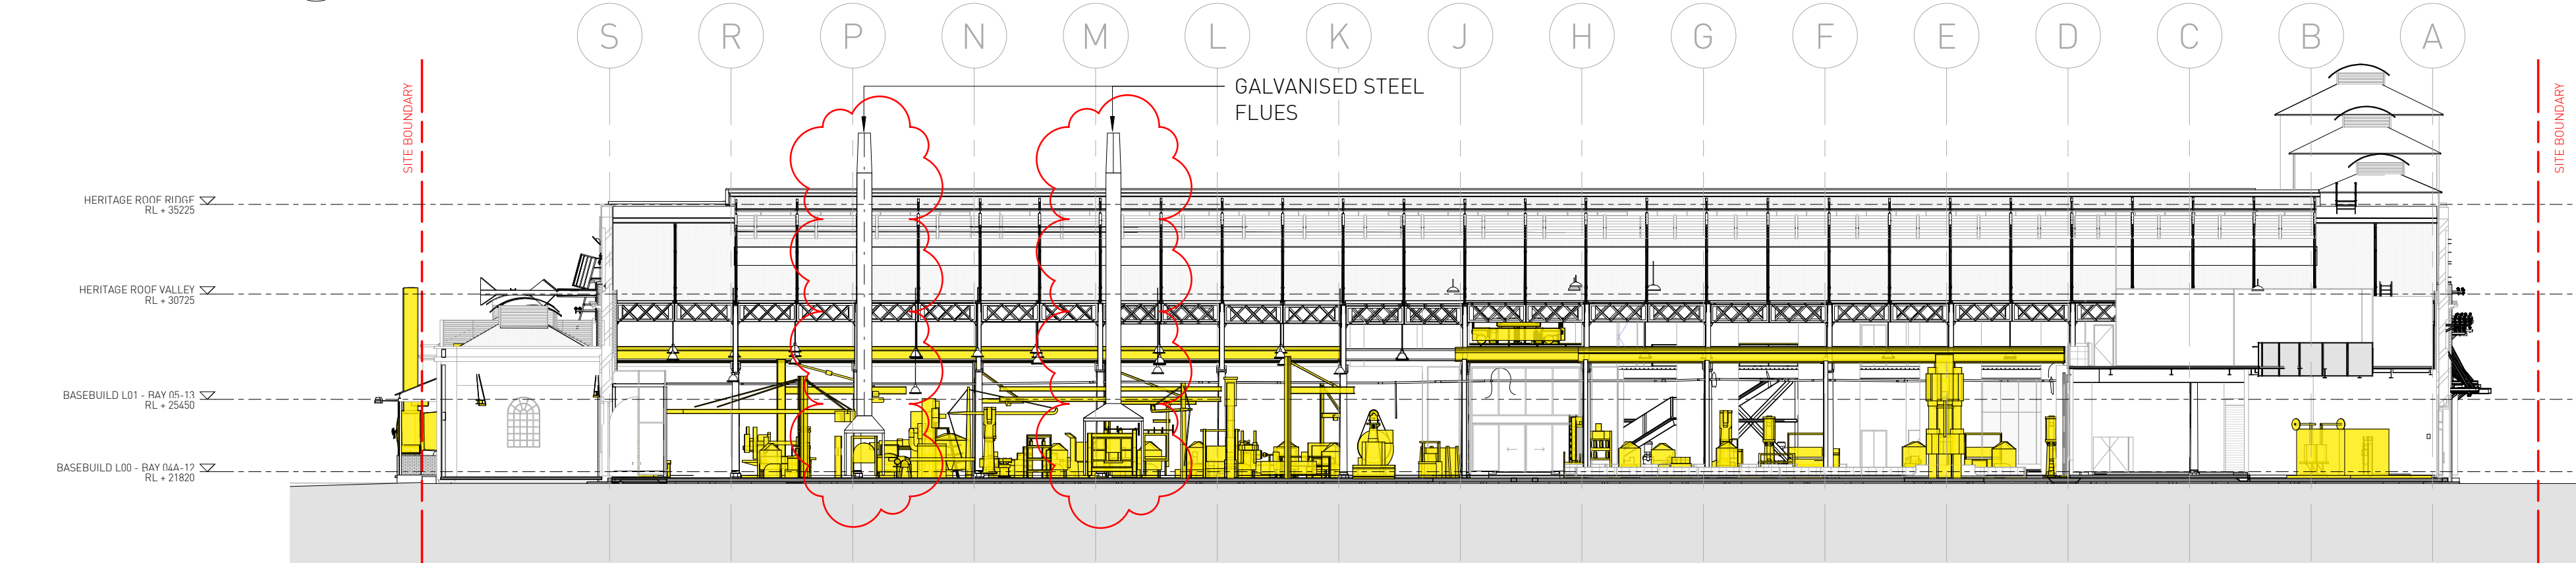


3 PROPOSED - CROSS SECTION - BAY 1
1 : 250

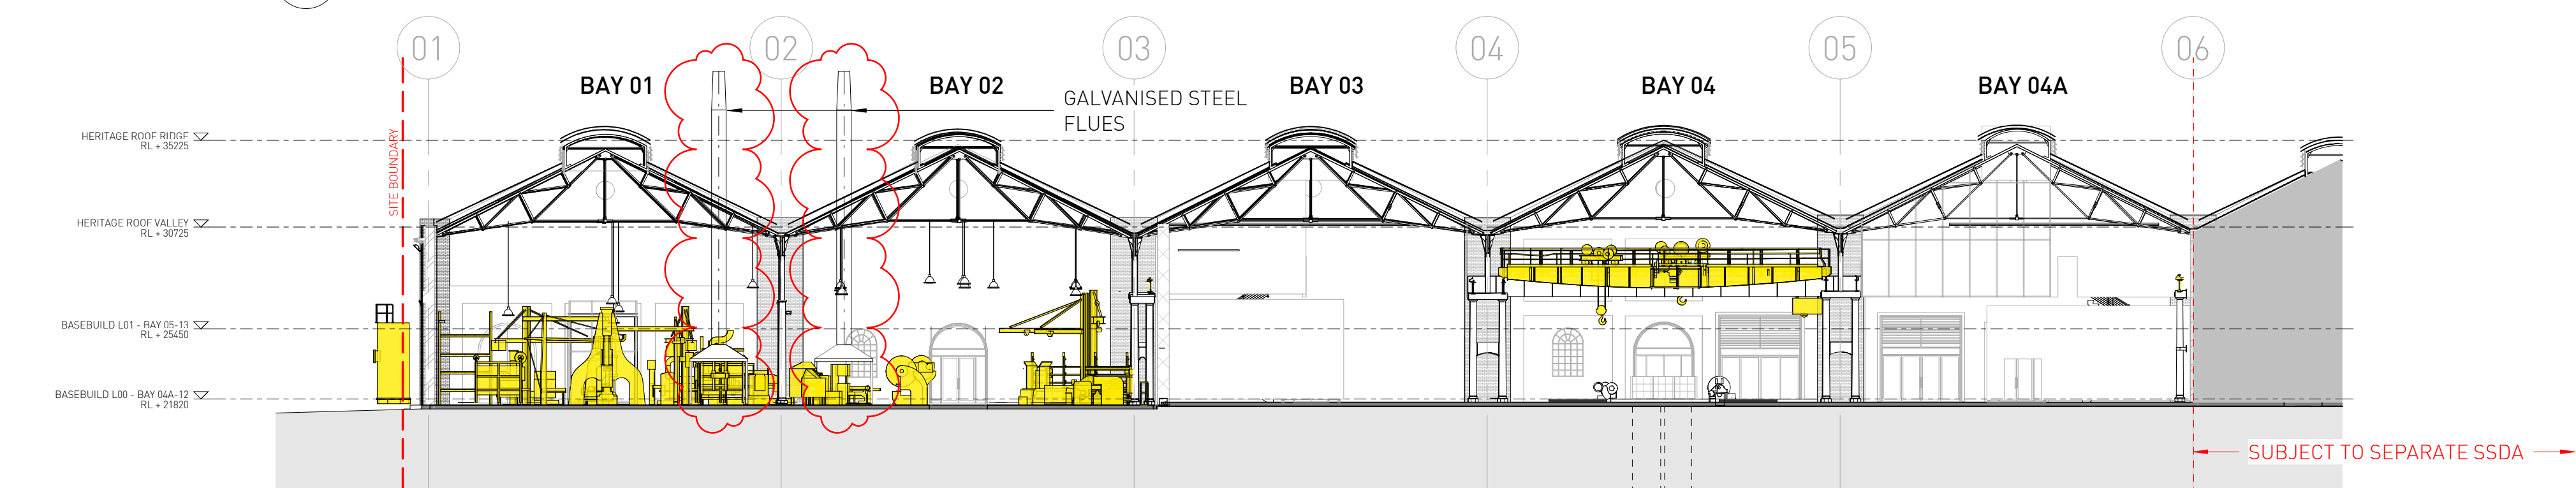

4 PROPOSED - LONG SECTION B - RETAIL
1 : 250

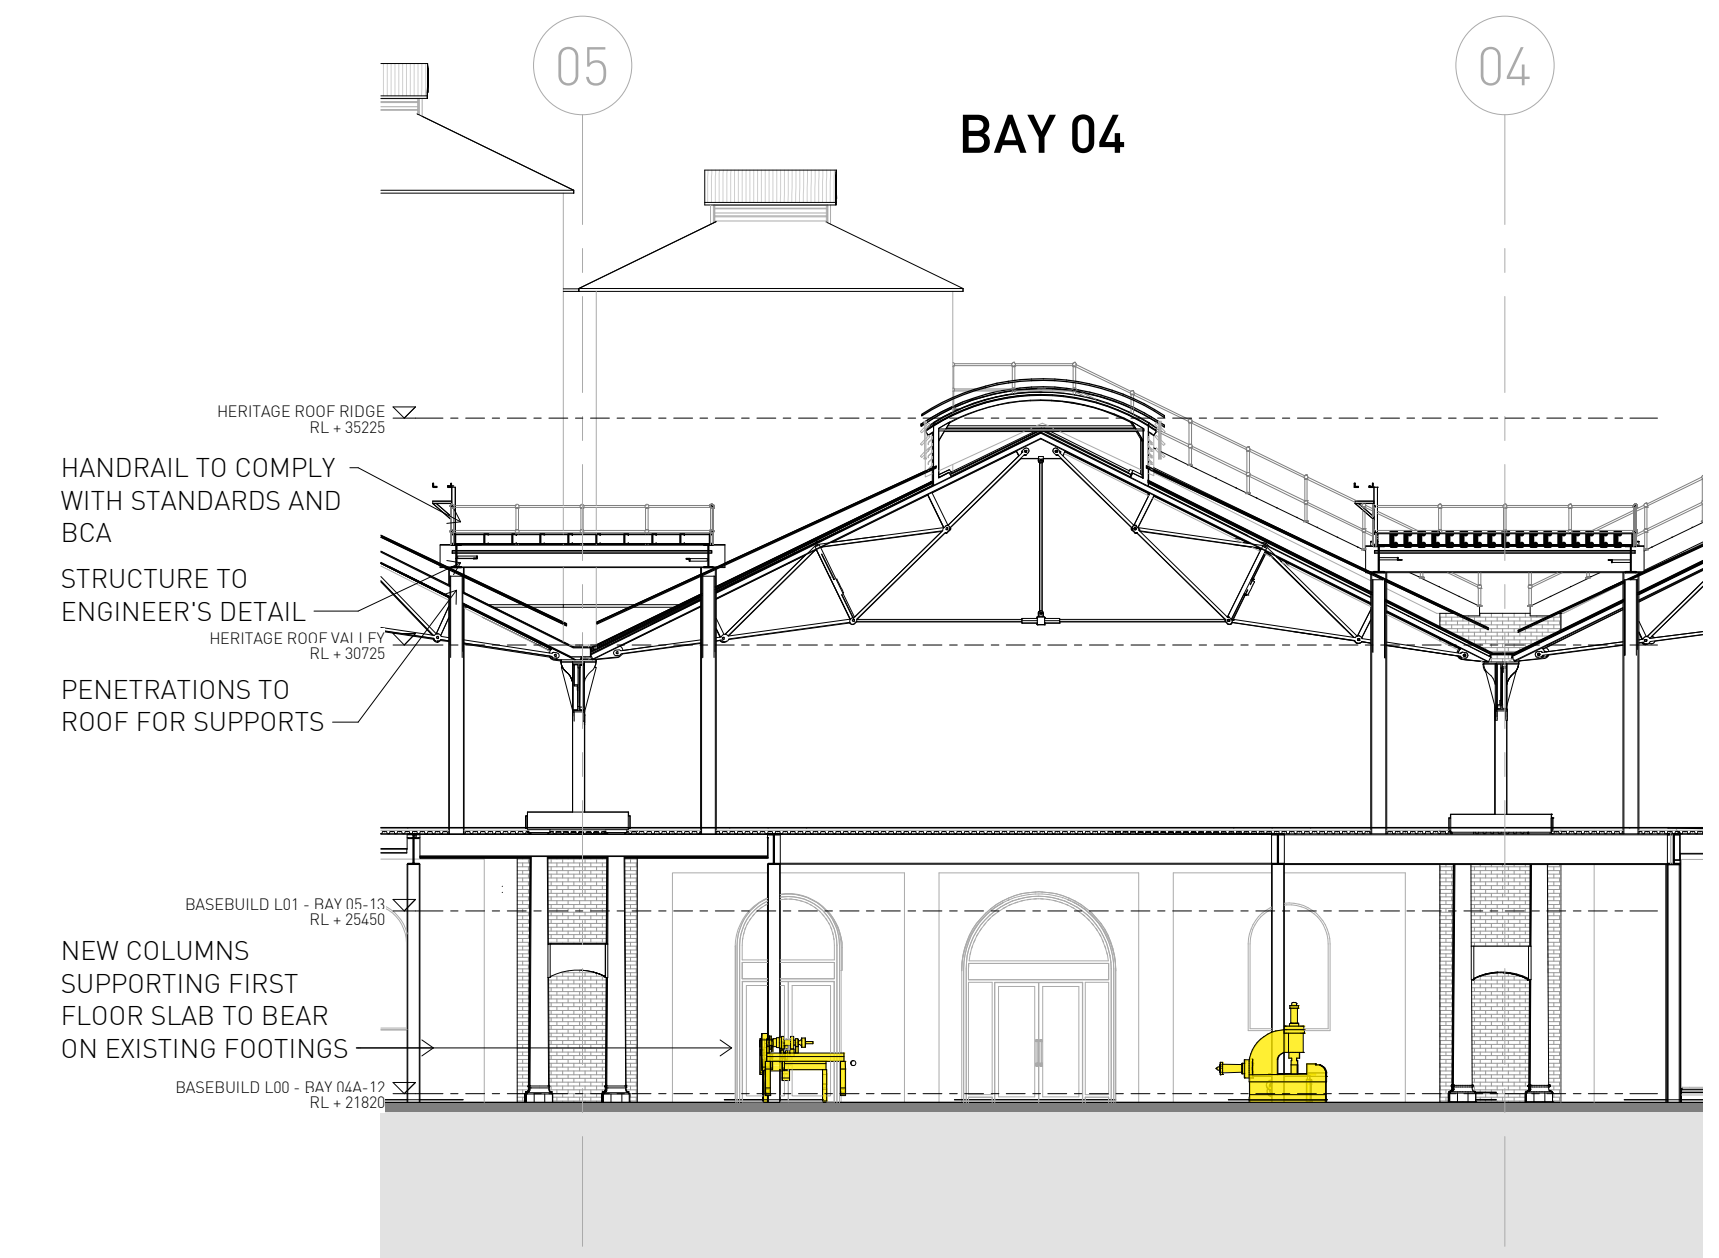

5 ROOF PLANT PLATFORM DETAIL SECTION
1 : 150

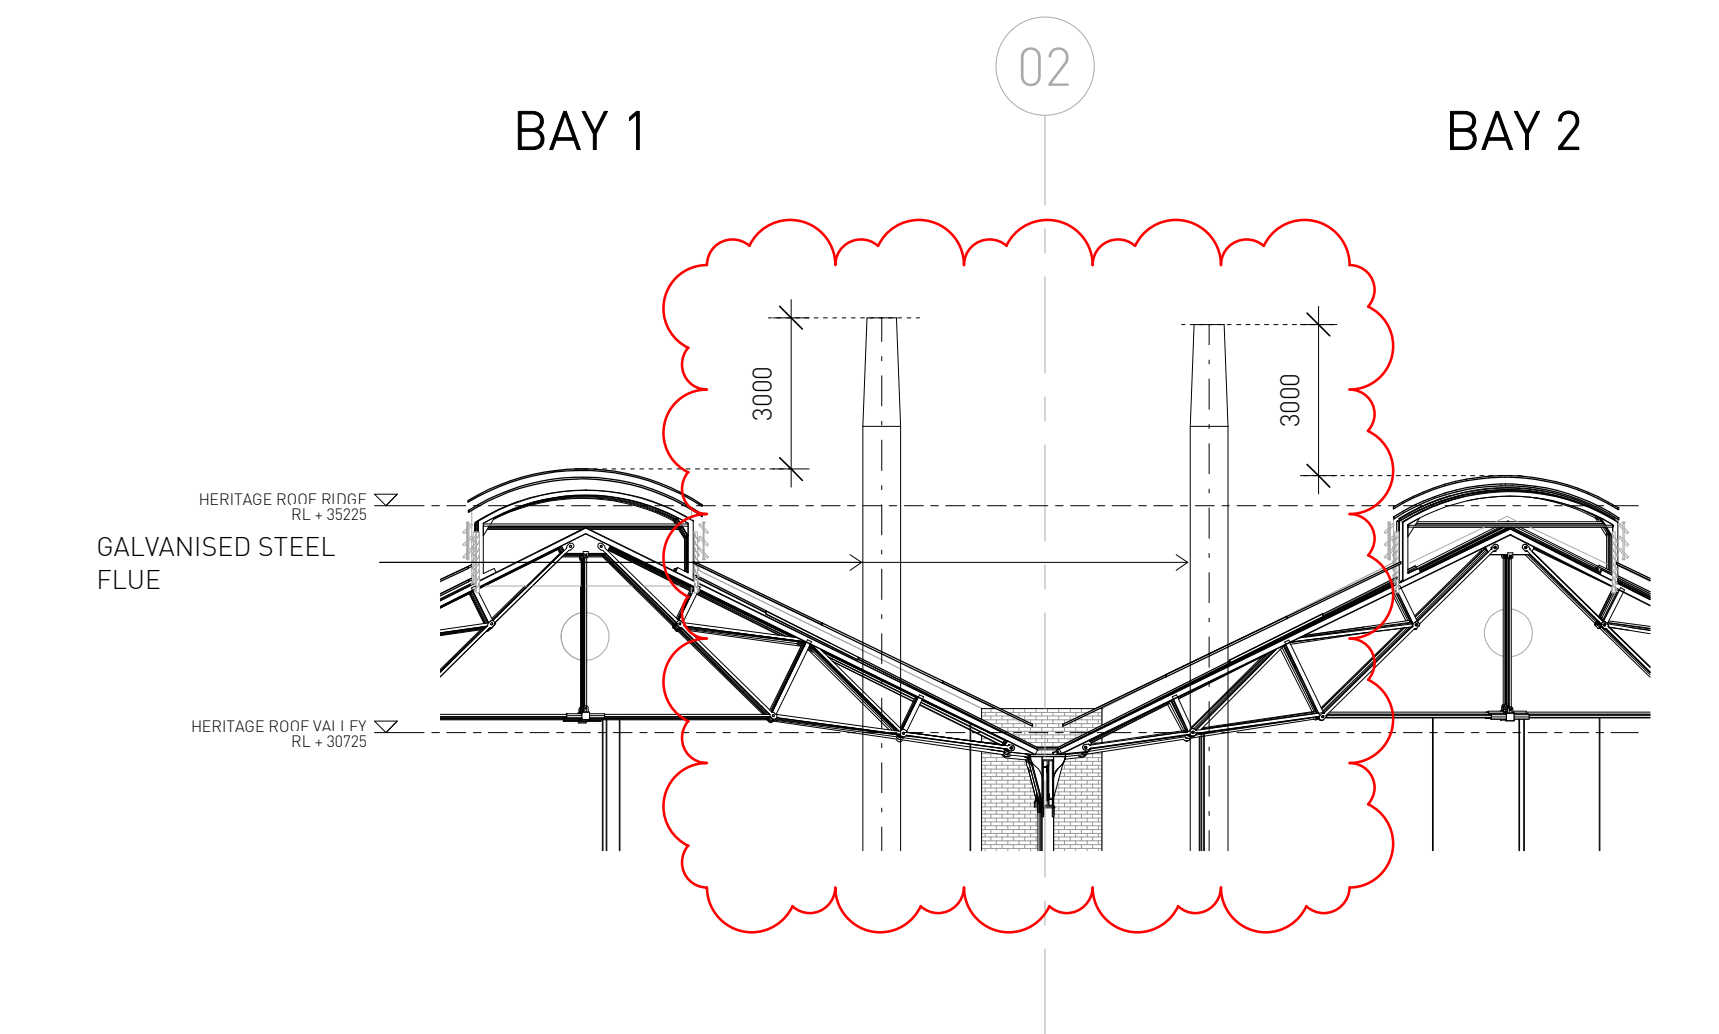

6 FURNACE FLUES DETAIL SECTION
1 : 150

RTS SUBMISSION

Architect SISSONS ARCHITECTS Suite 5.01, 53 Berry Street North Sydney NSW 2060 Australia Tel: +61 2 8904 1853 ABN: 31 621 375 129 www.sissonsarchitects.com		 Planning, Industry & Environment <i>Issued under the Environmental Planning and Assessment Act 1979</i> Approved Section 4.55 (1A) Modification Application No: SSD 8517 MOD 9 Granted on 15 July 2021 Signed: AW Sheet No: 5 of 5	Client MIRVAC		Project LOCOMOTIVE WORKSHOP 2 Locomotive St, Eveleigh NSW 2015		Drawing Title PROPOSED SECTIONS		
Scale As indicated @A1 (Half Scale @ A3)		Rev Date 22/03/21	North		Project No. 16-002	Drawing No. SA-AR-DWG-BB-B4-0345	Rev P		