




1 INTERTENANCY WALL PLAN 1:100

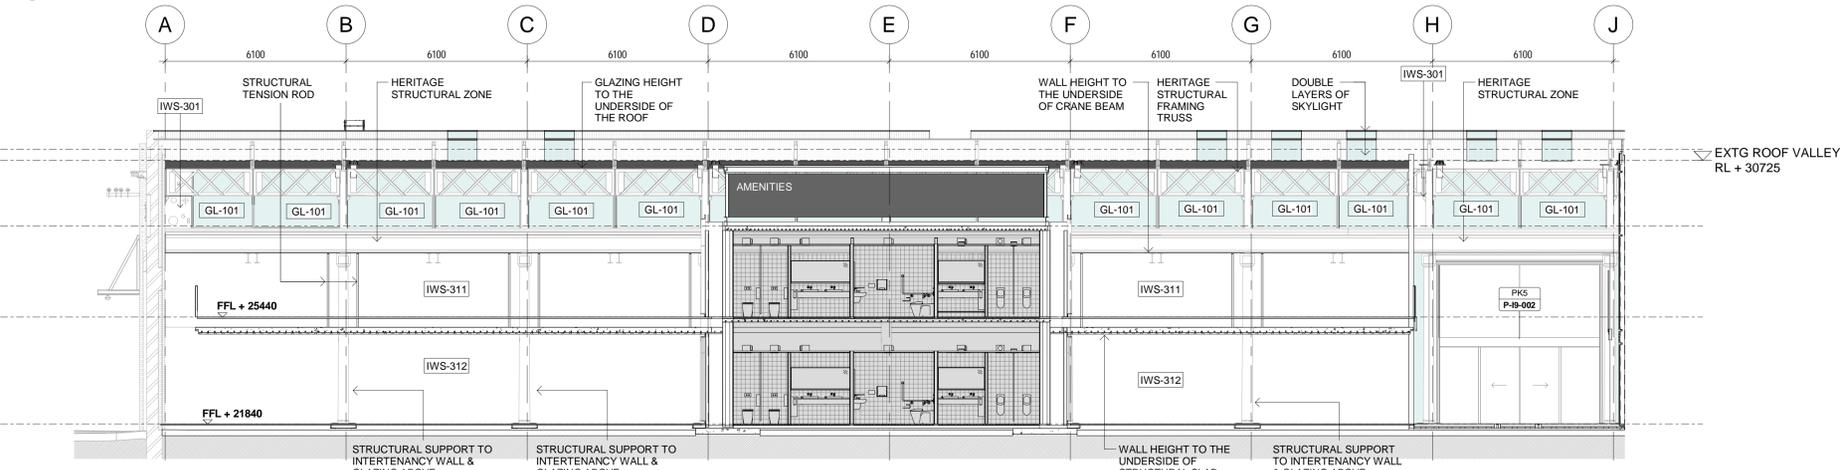


2 INTERTENANCY WALL - ELEVATION 01 1:100

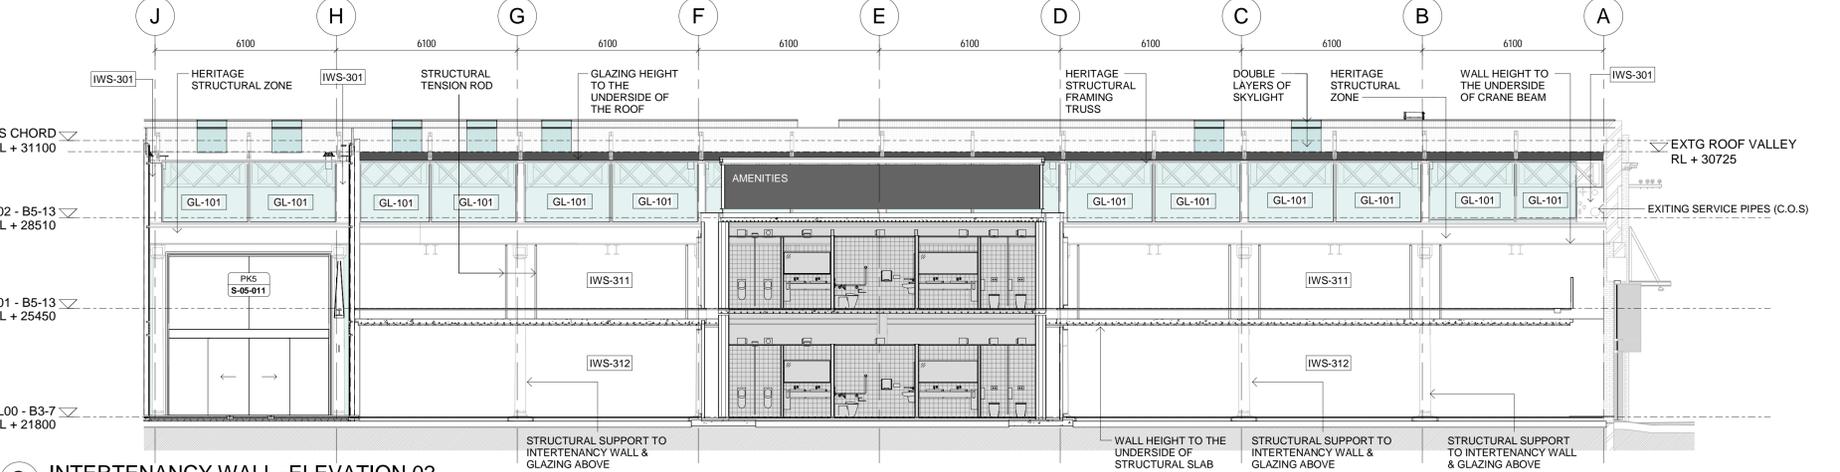

3 INTERTENANCY WALL - ELEVATION 02 1:100

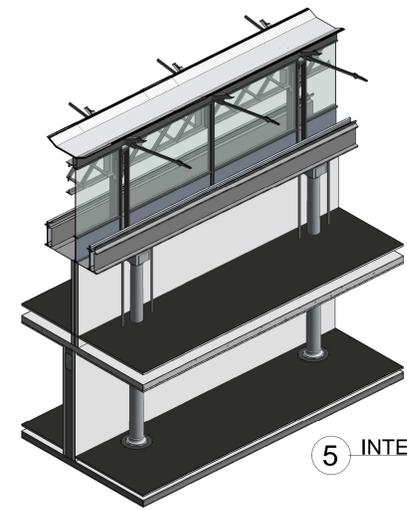


5 INTERTENANCY WALL - PERSPECTIVE

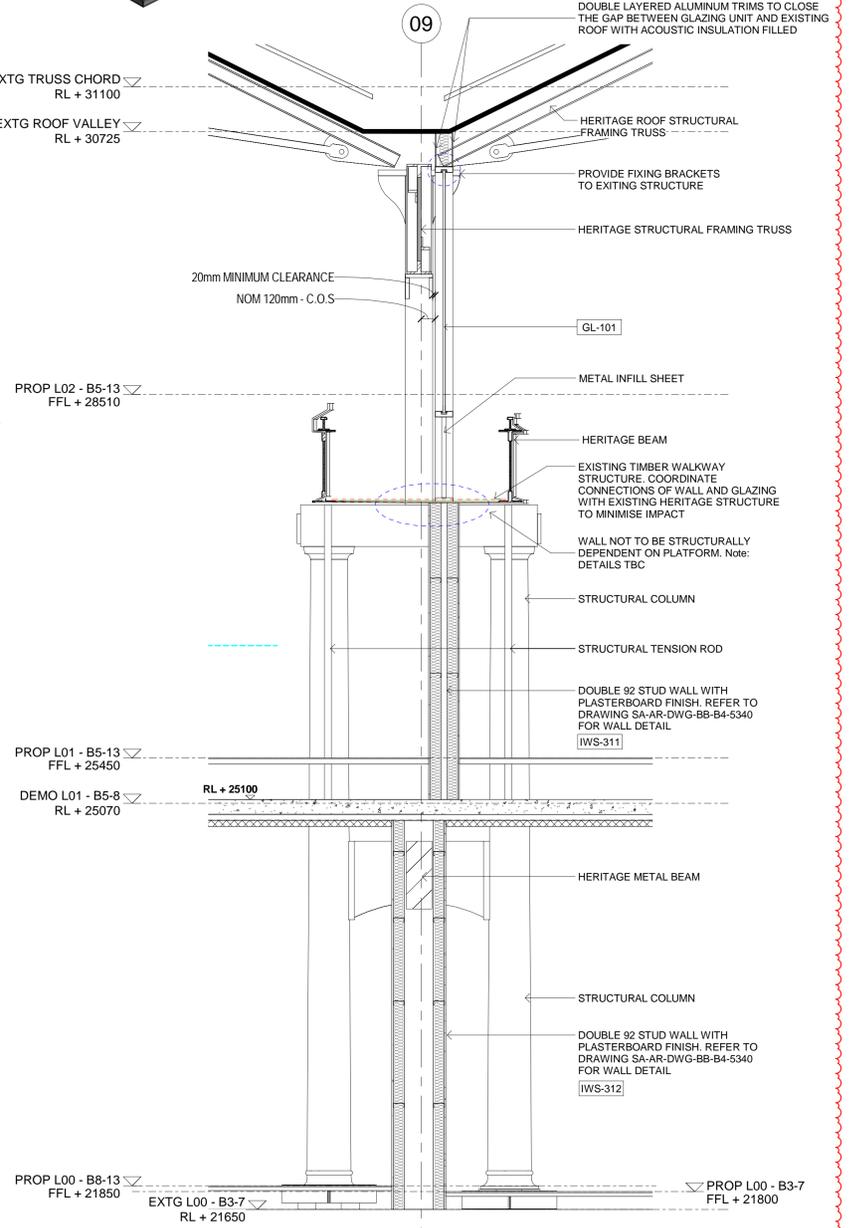

4 INTERTENANCY WALL SECTION 1:25

**NOTES**  
 ALL EXISTING CONDITIONS TO BE CHECKED ON SITE.  
 ALL DIMENSIONS AND SETOUTS TO BE VERIFIED PRIOR TO COMMENCEMENT ON SITE.  
 ALL OMISSIONS OR DISCREPANCIES TO BE NOTIFIED TO THE ARCHITECT.  
 COPYRIGHT THE COPYRIGHT OF THIS DRAWING TOGETHER WITH ANY OTHER DOCUMENTS PREPARED BY SISSONS ARCHITECTS (SA) REMAINS THE PROPERTY OF SA.  
 SA GRANTS LICENCE FOR THE USE OF THIS DOCUMENT FOR THE PURPOSE FOR WHICH IT IS INTENDED. THE LICENCE IS NOT TRANSFERABLE WITHOUT THE PERMISSION OF SA.  
**DRAWING MUST BE PRINTED IN COLOUR**

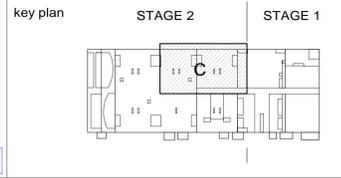

**GENERAL NOTES:**  
 1. Drawing References:  
 The Contractor must refer to other relevant documents including but not limited to the following:  
 Refer to 2000 series drawings for CA Plans, Elevations & Sections.  
 Refer to 5300 series drawings for Wall Details.  
 2. Other References:  
 Structural Adequacy Compliance: refer to Consultant's report and structural performance brief.  
 Design Compliance: refer to relevant Architectural and Construction Specification.  
 Material Selection: refer to finishes schedule.  
 Installation Compliance: refer to Manufacturer's specification.  
 Acoustic Compliance: refer to Acoustic Consultant report.  
 Thermal Compliance: refer to ESD (RAG) report.  
 Product Specific Compliance: refer to Manufacturer's recommendation and required RFL.  
 3. Drawing notes, notes and dimensions:  
 3.1 Vertical dimensions relate to the face of brick (glazed/un-glazed) or (RFL) not the face of framing.  
 3.2 In setting out walls give preference to alignment of stud walls with fixed elements such as masonry walls, concrete columns or glazing frames, when the drawing indicates this intent. If the stud dimension does not occur with this intent verify dimension before proceeding.

rev	date	description	by	chk
A	02.03.18	TYPE C/D COST PLAN ISSUE	LYC	CC
B	13.04.18	TYPE C/D COST PLAN ISSUE FOR TENDER	LYC	CC
C	01.06.18	TYPE C/D COST PLAN ISSUE FOR TENDER	AR	CC
D	02.11.18	ISSUED FOR TENDER - GA PACKAGE	LYC	CC
E	23.11.18	ISSUED FOR TENDER - FACADE	AC	CC
F	07.11.19	ISSUED FOR INFORMATION	HY	RD

**mirvac**  
 Level 28, 200 George St,  
 Sydney, NSW 2000 Tel: +61 2 9080 8000

**Locomotive Workshop**  
 2 Locomotive St, Eveleigh NSW 2015

**Mirvac Design**  
 Level 28, 200 George St,  
 Sydney NSW, 2000  
 tel. 02 9090 8000  
 fax. 02 9080 8181

architects  
 planners  
 interior  
 designers

Mirvac Design Pty. Ltd  
 ABN 78 003 359 153

design architect  
**SISSONS**  
 Suite 5 01,  
 53 Berry St,  
 North Sydney  
 NSW 2060  
 Tel. 02 8904 1553

retail architect  
**BUCHAN**  
 Level 1, 7 Kelly St, Ultimo  
 NSW 2007  
 Tel. 02 9566 1611

drawing title  
**INTERTENANCY WALLS  
 INTERNAL - ELEVATIONS /  
 SECTION  
 (QUANTUM & HOIST)**

status  
**PRELIMINARY**

project no. 16-002 scale As indicated @B1 date

drawing no. SA-AR-DWG-BB-B4-4220 rev F