



1 DEMOLITION - SOUTH ELEVATION  
1 : 250

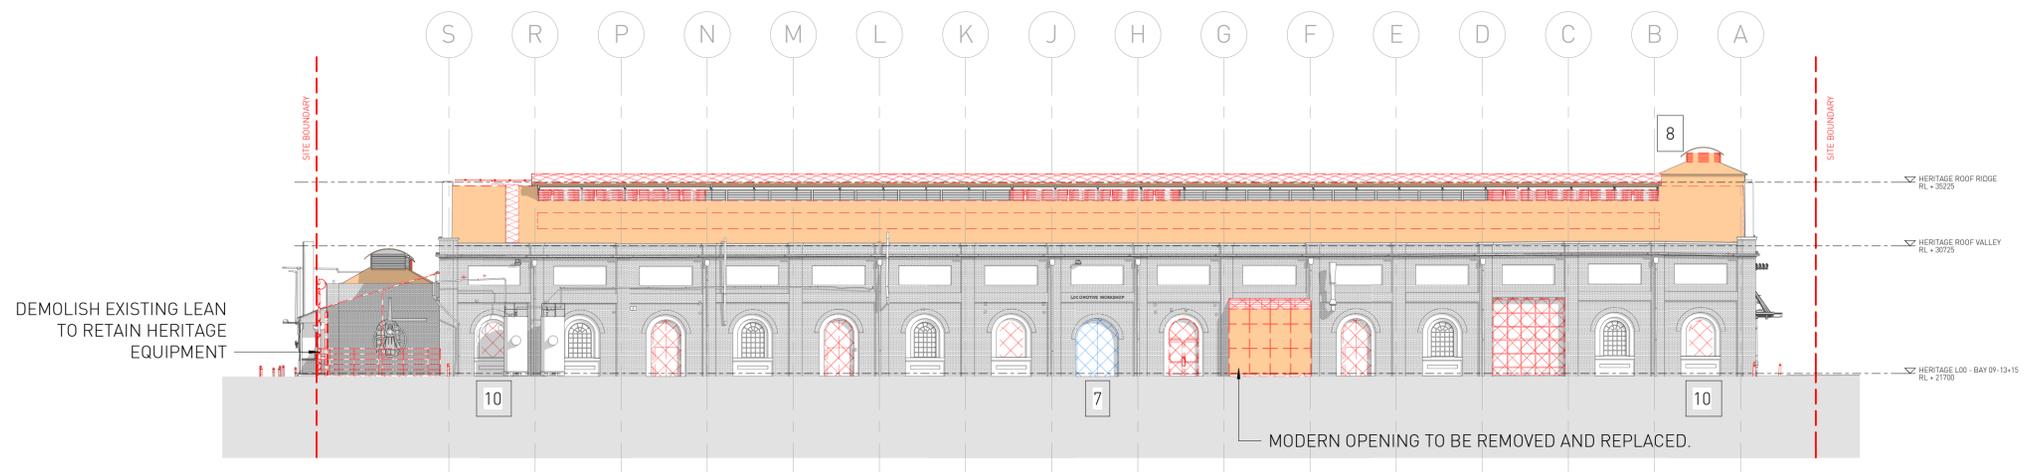

2 DEMOLITION - EAST ELEVATION  
1 : 250

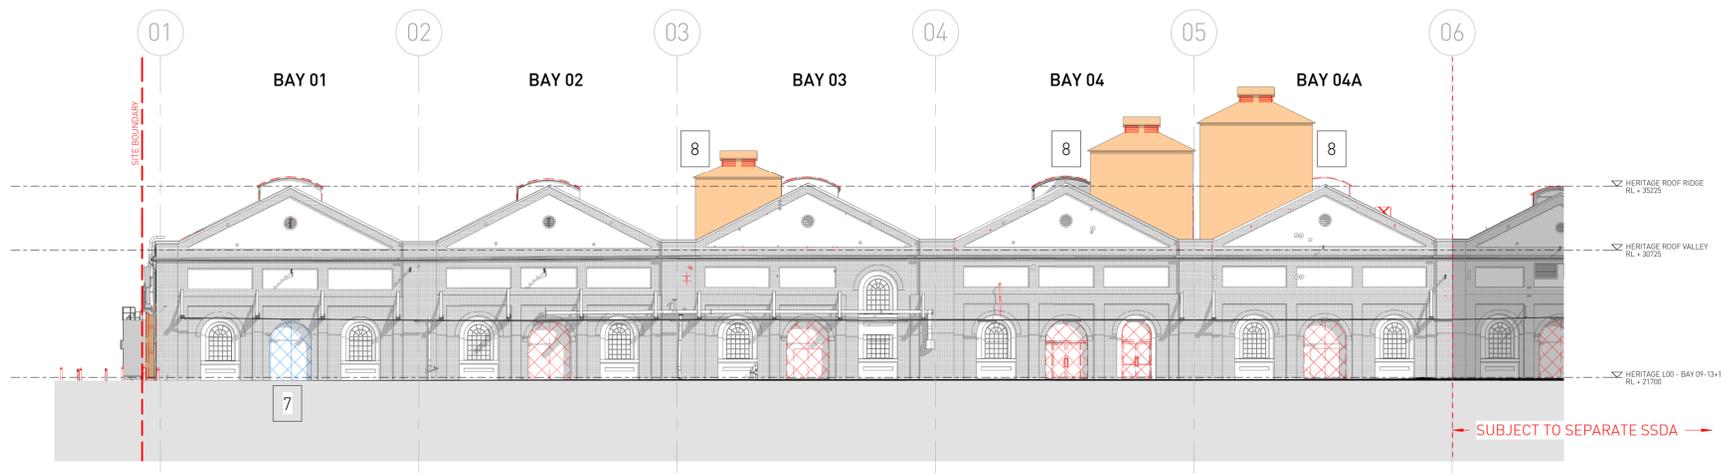

3 DEMOLITION - NORTH ELEVATION  
1 : 250

# RTS SUBMISSION

Architect  
**SISSONS ARCHITECTS**  
Studio 5, 81 Alexander St, Crows Nest, NSW 2065  
Tel. 02 9460 8002

DRAWING NOTES			GRAPHIC LEGEND
1 Bay 14 lease expiry 2019 to 2023 (options).	5 Refurbishment and upgrade of existing metal roof sheeting	9 Remove external wall cladding to plant annexes prior to upgrade, retain blockwork behind.	Items to be Demolished
2 Removal of existing roof sheeting for proposed cooling tower plant below.	6 Removal of polycarbonate roof material.	10 Reinstall window where bricked in.	Items to be Retained and Relocated
3 Removal of existing roof sheeting to create opening for proposed sky lights.	7 Existing heritage timber doors to be retained internally in open position, new external door to opening.	11 Proposed lift / travelator service pit.	Roof sheeting to be upgraded
4 Removal of existing roof access systems.	8 Existing metal profile sheet cladding to be upgraded.	12 Proposed skylight	
		13 Proposed roof access system	

Client MIRVAC		
Scale 1 : 250 @A1 [Half Scale @ A3]	Rev Date 15/05/18	North 

Project LOCOMOTIVE WORKSHOP 2 Locomotive St, Eveleigh NSW 2015		
--	--	--

Drawing Title DEMOLITION ELEVATIONS		
Project No. 16-002	Drawing No. SA-AR-DWG-BB-B4-0321	Rev K