




1 Section AA - EXISTING
1 : 400

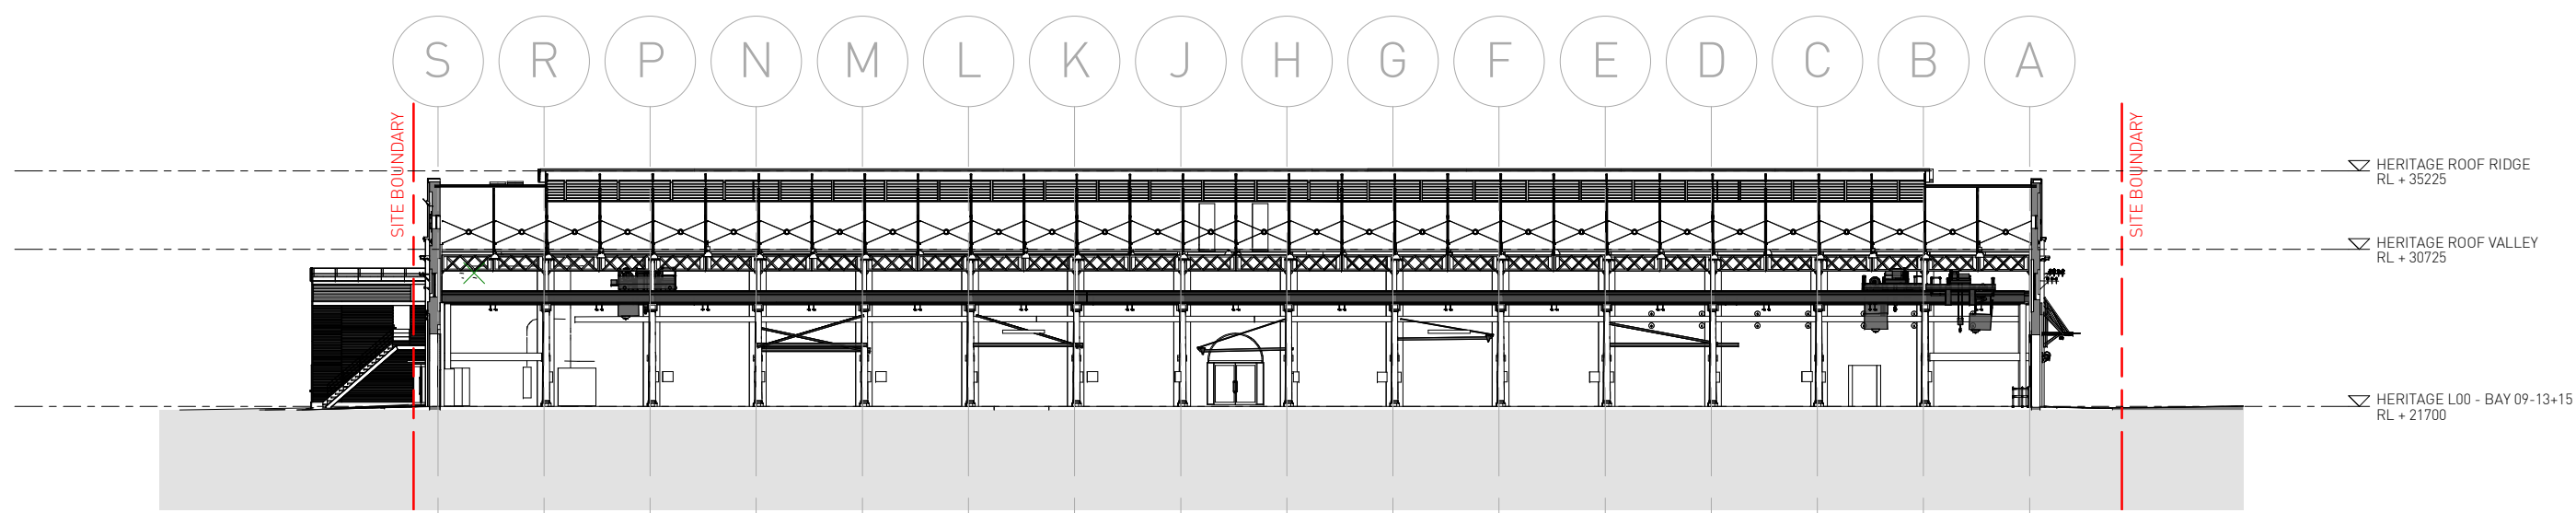

3 Section CC - BAY 11 - EXISTING
1 : 400

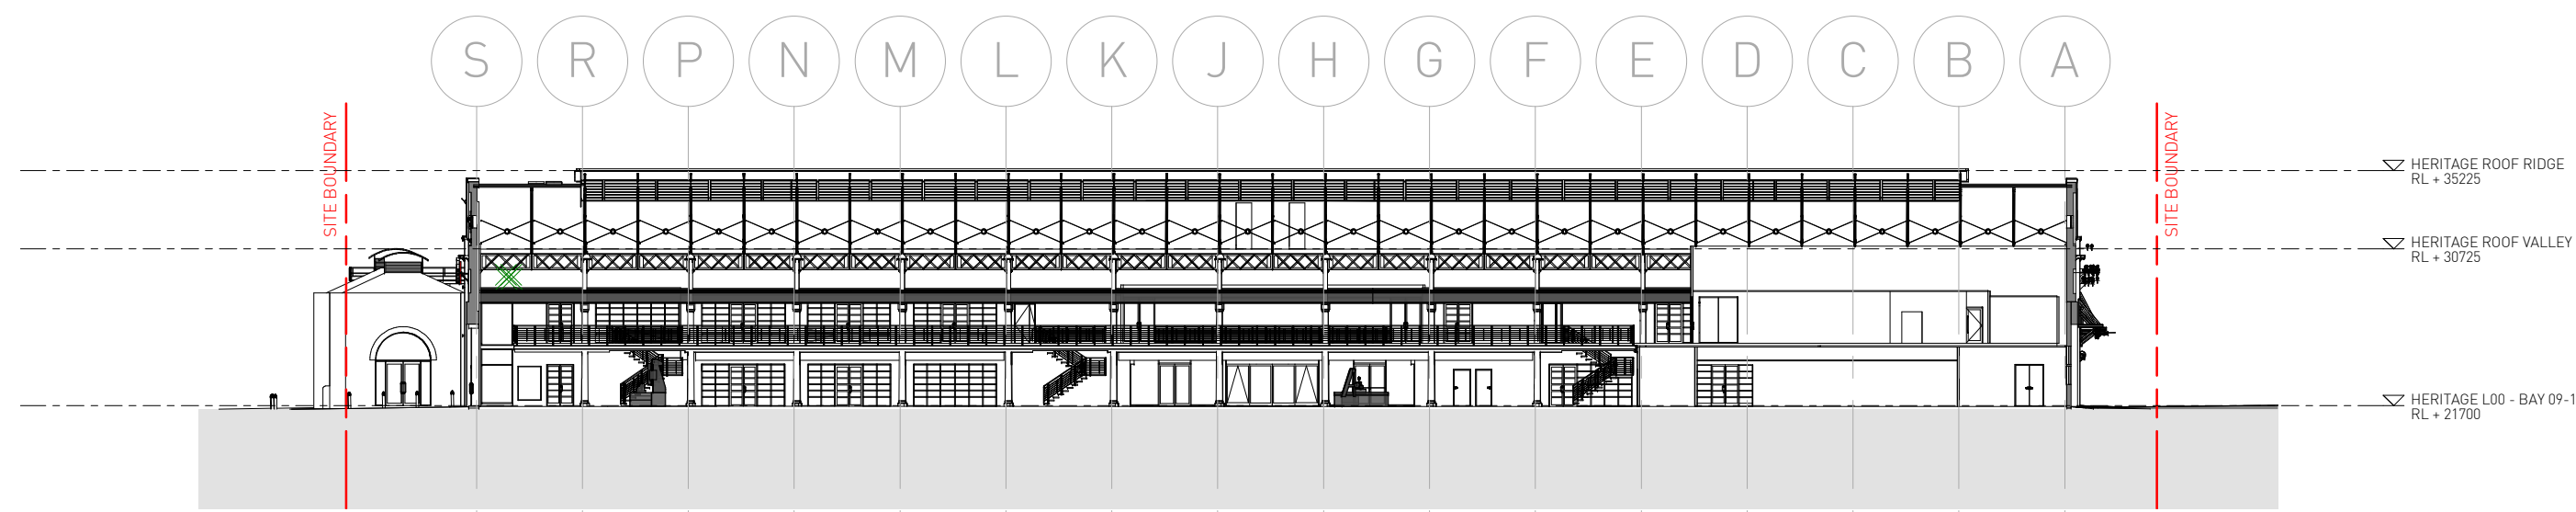

4 Section DD - BAY 07 - EXISTING
1 : 400

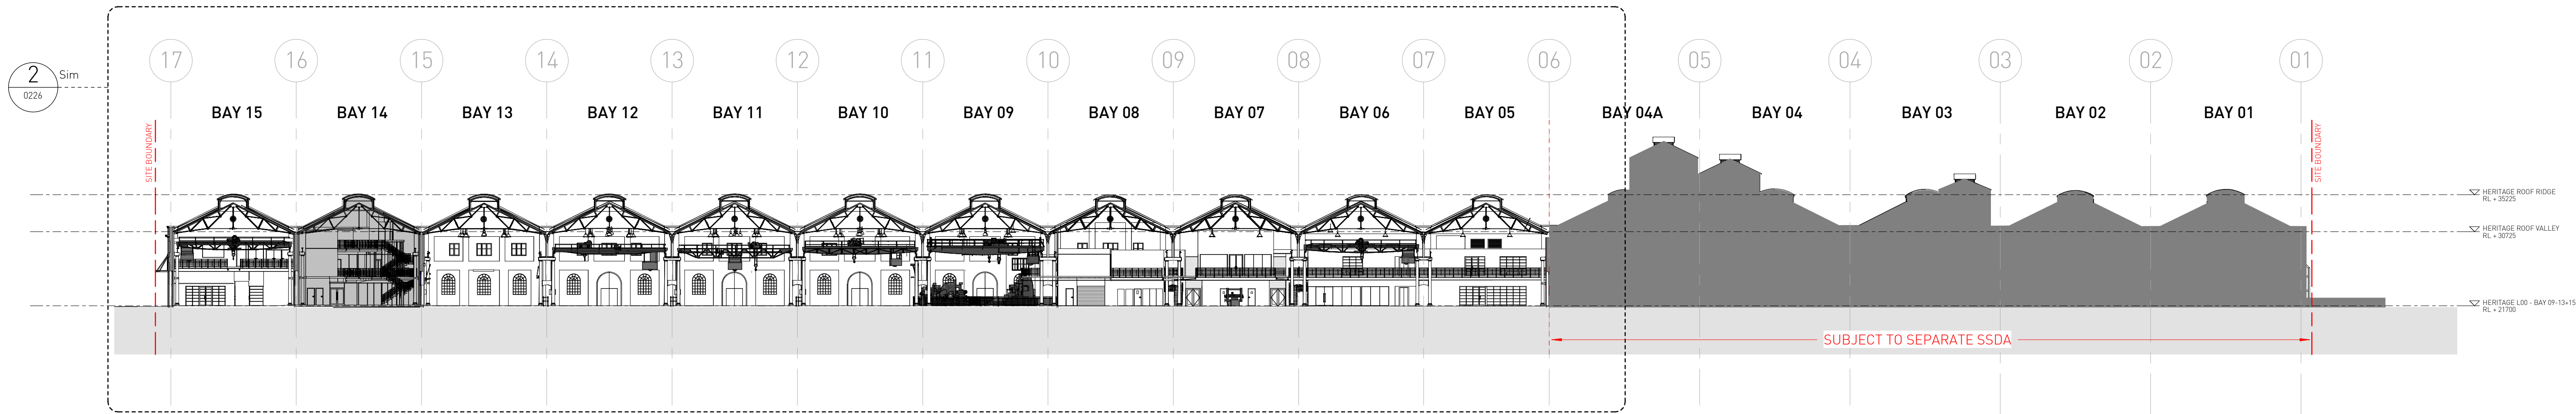

2 Section BB - EXISTING
1 : 400

RTS SUBMISSION

Architect SISSONS ARCHITECTS Studio 5, 81 Alexander St, Crows Nest, NSW 2065 Tel. 02 9460 8002			Client MIRVAC			Project LOCOMOTIVE WORKSHOP - BAYS 5-15 2 Locomotive St, Eveleigh NSW 2015			Drawing Title EXISTING SECTIONS		
Scale 1 : 400 @A1 (Half Scale @ A3)			Rev Date 10/05/18			North 			Project No. 16-002	Drawing No. SA-AR-DWG-BB-B4-0225	Rev L