




1 LONG SECTION A - COMMERCIAL - PROPOSED
1 : 250

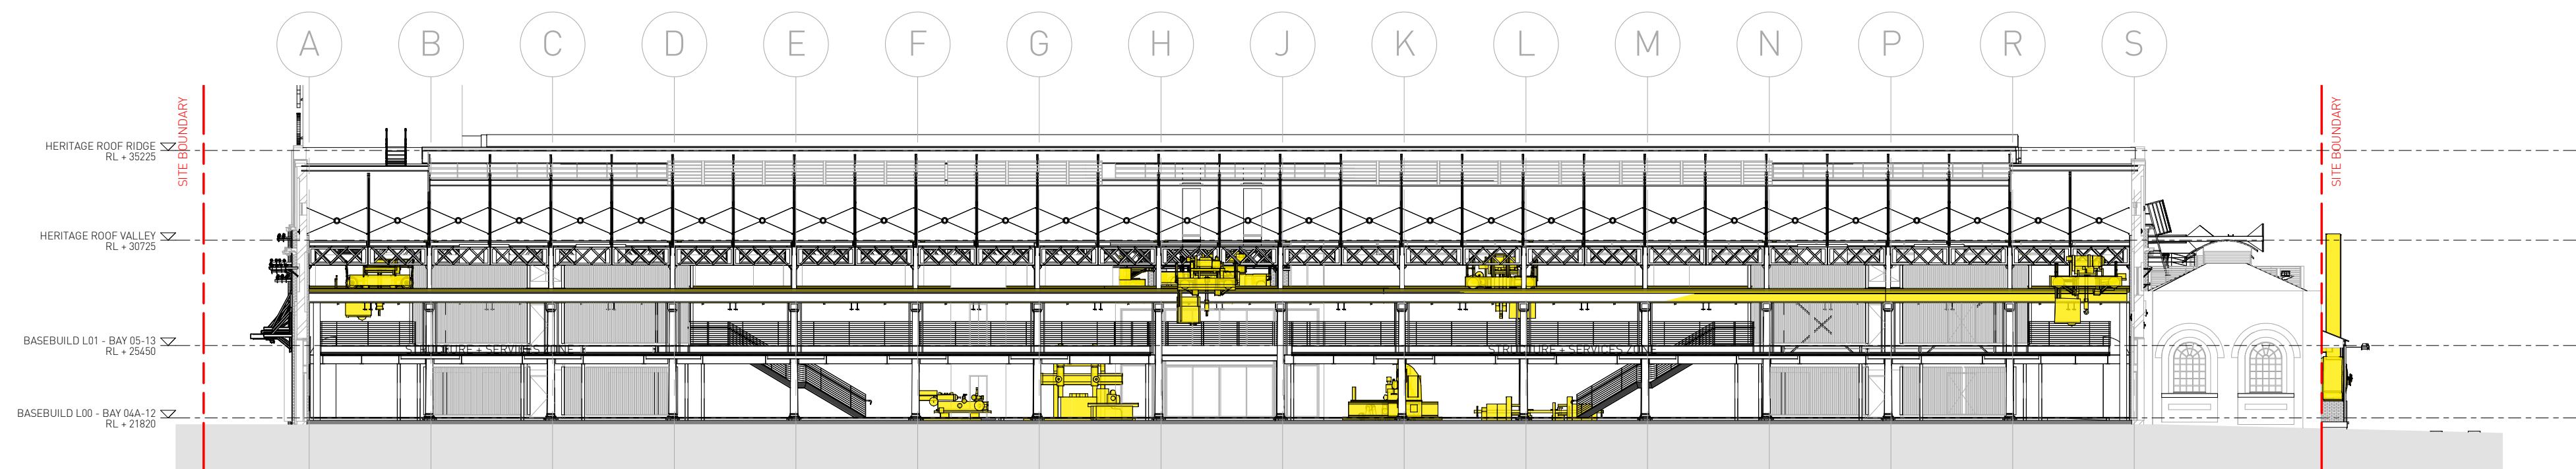

2 CROSS SECTION - BAY 11 - PROPOSED
1 : 250

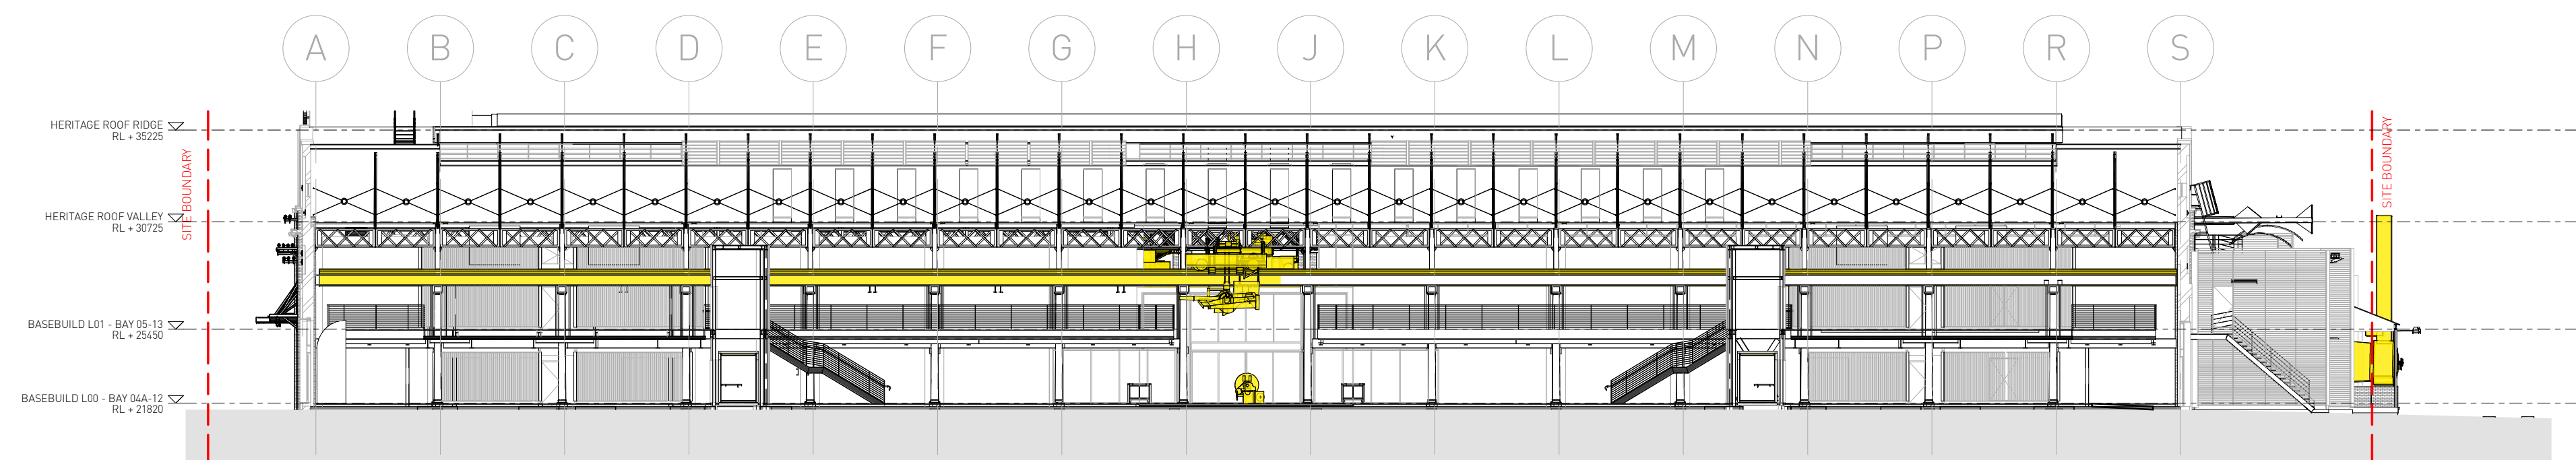

3 CROSS SECTION - BAY 07 - PROPOSED
1 : 250

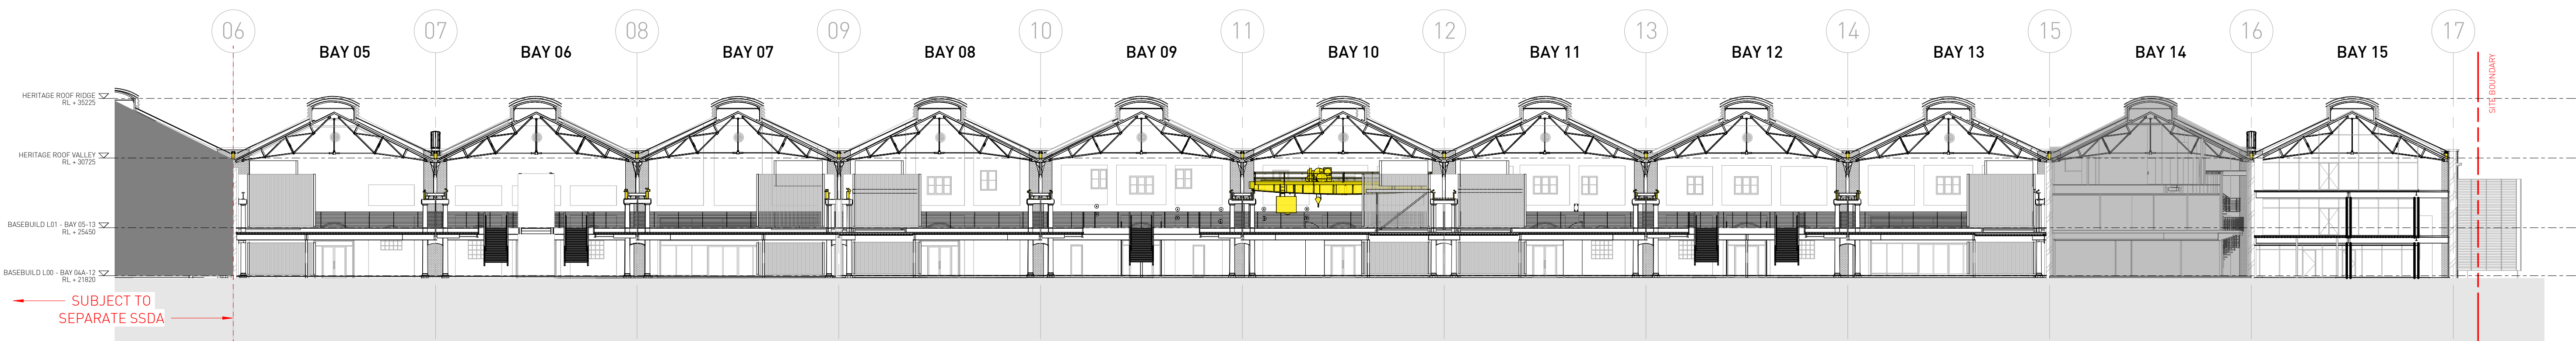

4 LONG SECTION B - COMMERCIAL - PROPOSED
1 : 250

RTS SUBMISSION

Architect SISSONS ARCHITECTS Studio 5, 81 Alexander St, Crows Nest, NSW 2065 Tel. 02 9460 8002		Client MIRVAC		Project LOCOMOTIVE WORKSHOP - BAYS 5-15 2 Locomotive St, Eveleigh NSW 2015		Drawing Title PROPOSED SECTIONS		
Scale 1 : 250 @A1 (Half Scale @ A3)		Rev Date 15/05/18		North 		Project No. 16-002	Drawing No. SA-AR-DWG-BB-B4-0245	Rev 0