




1 LONG SECTION A - COMMERCIAL - PROPOSED
1 : 250

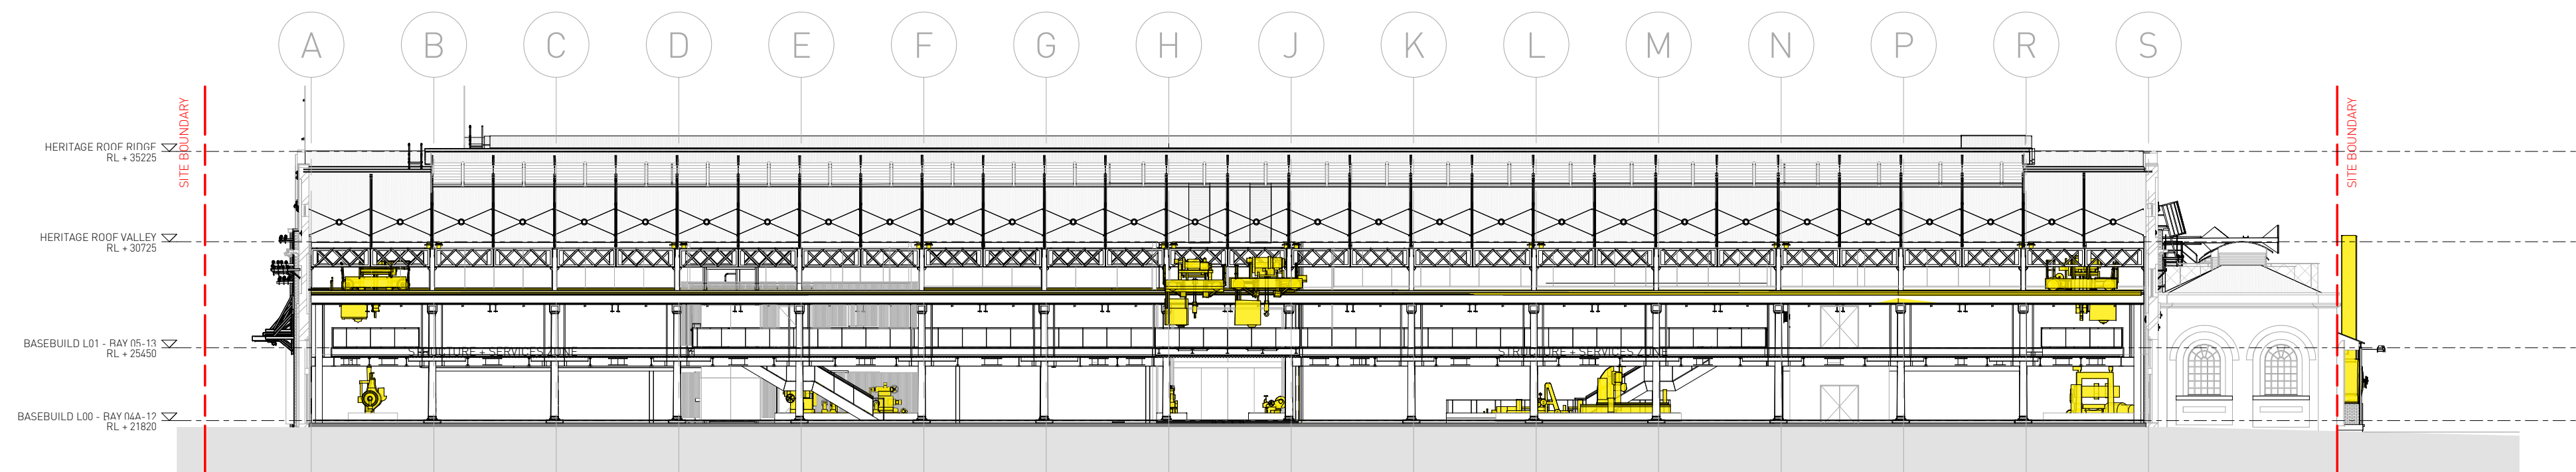

2 CROSS SECTION - BAY 09 - PROPOSED
1 : 250

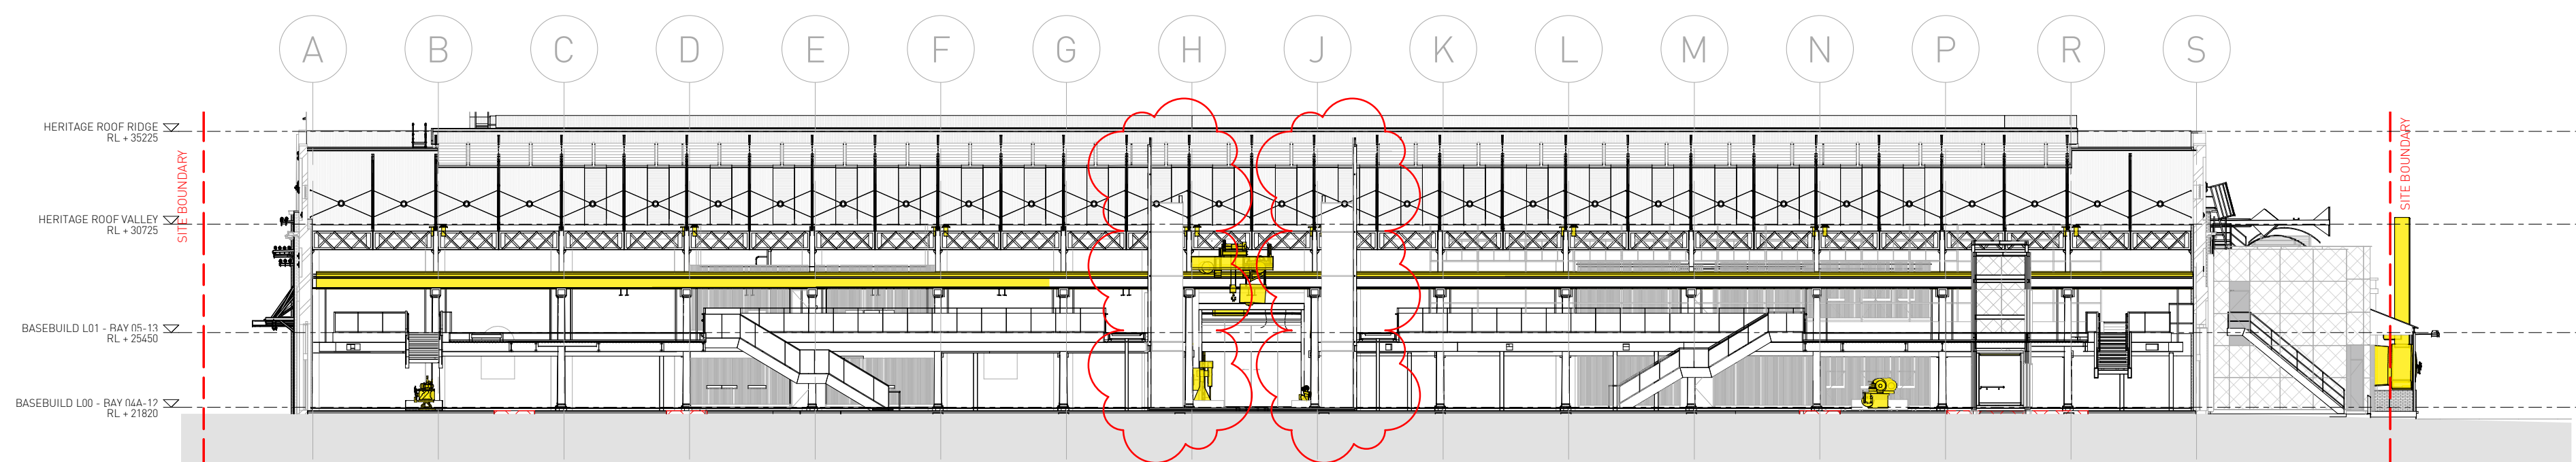

3 CROSS SECTION - BAY 06 - PROPOSED
1 : 250

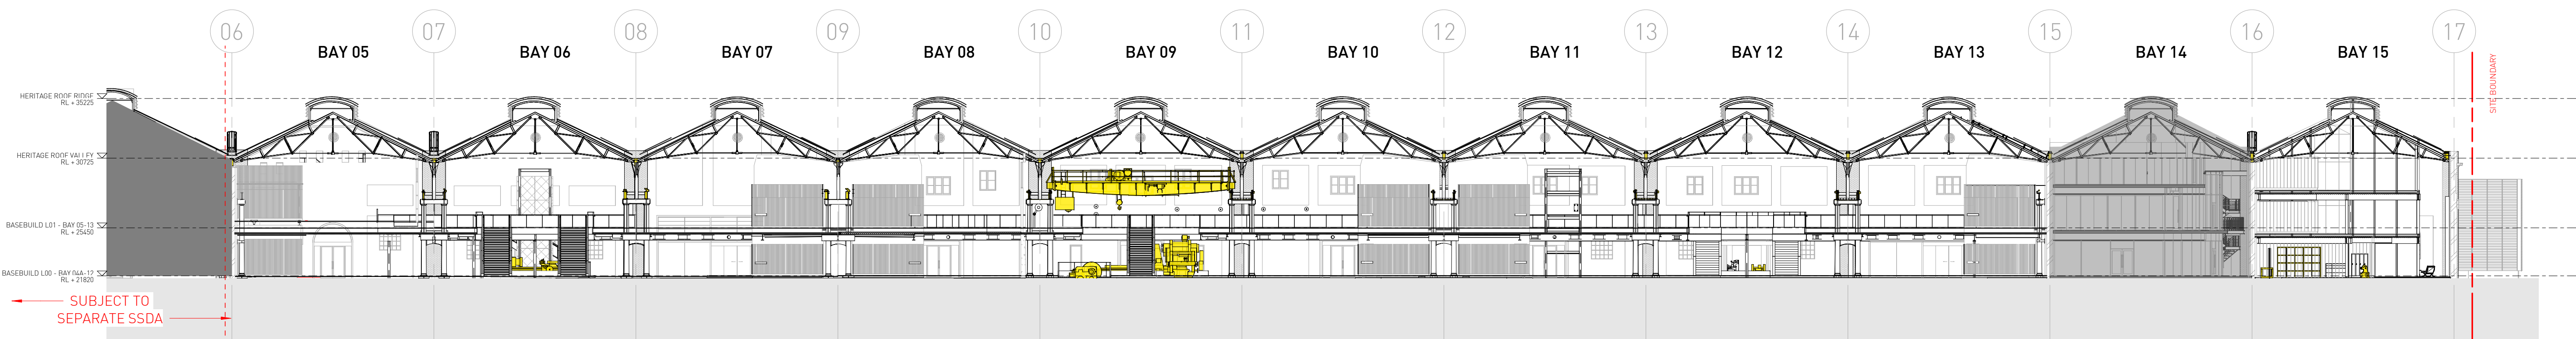

4 LONG SECTION B - COMMERCIAL - PROPOSED
1 : 250

PRELIMINARY

Architect SISSONS ARCHITECTS Suite 5.01, 53 Berry Street North Sydney NSW 2060 Australia Tel: +61 2 8904 1853 ABN: 31 621 375 129 www.sissonsarchitects.com			Client MIRVAC			Project LOCOMOTIVE WORKSHOP - BAYS 5-15 2 Locomotive St, Eveleigh NSW 2015			Drawing Title PROPOSED SECTIONS		
Scale 1 : 250 @A1 (Half Scale @ A3)		Rev Date 09/01/20		North 					Project No. 16-002	Drawing No. SA-AR-DWG-BB-B4-0245	Rev W