




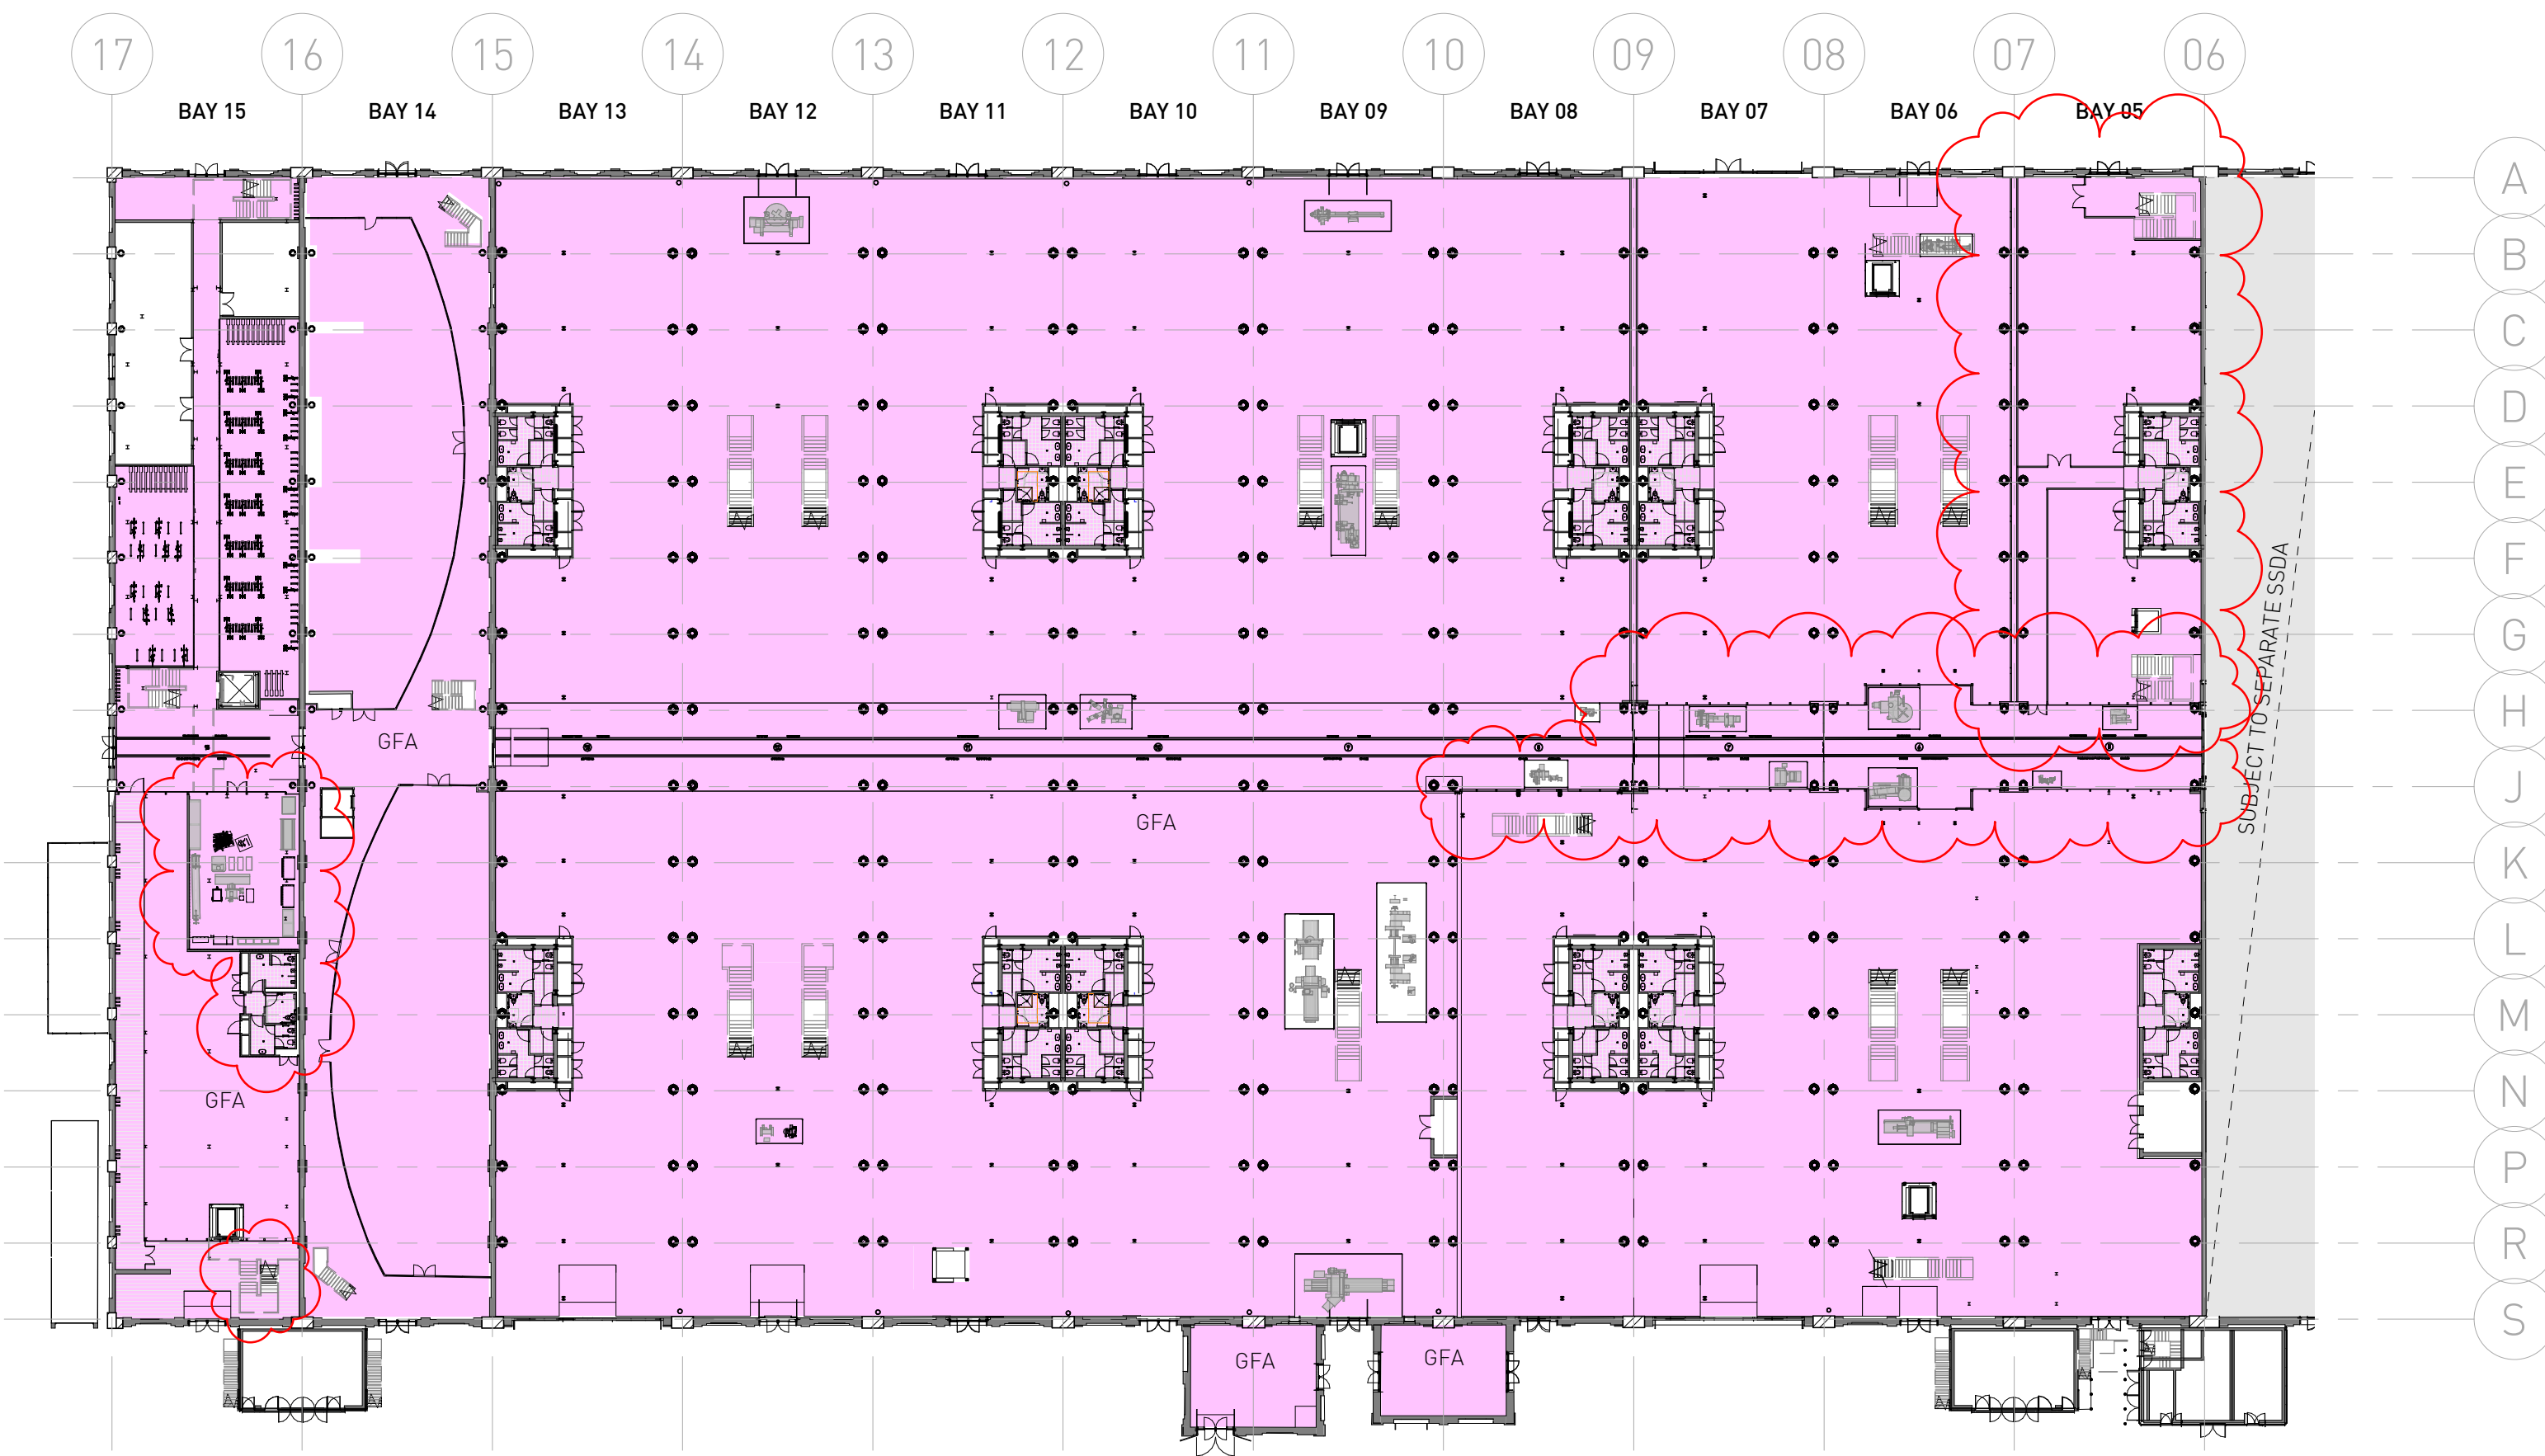

1 L0 - GFA - BAYS 5-15
1 : 500

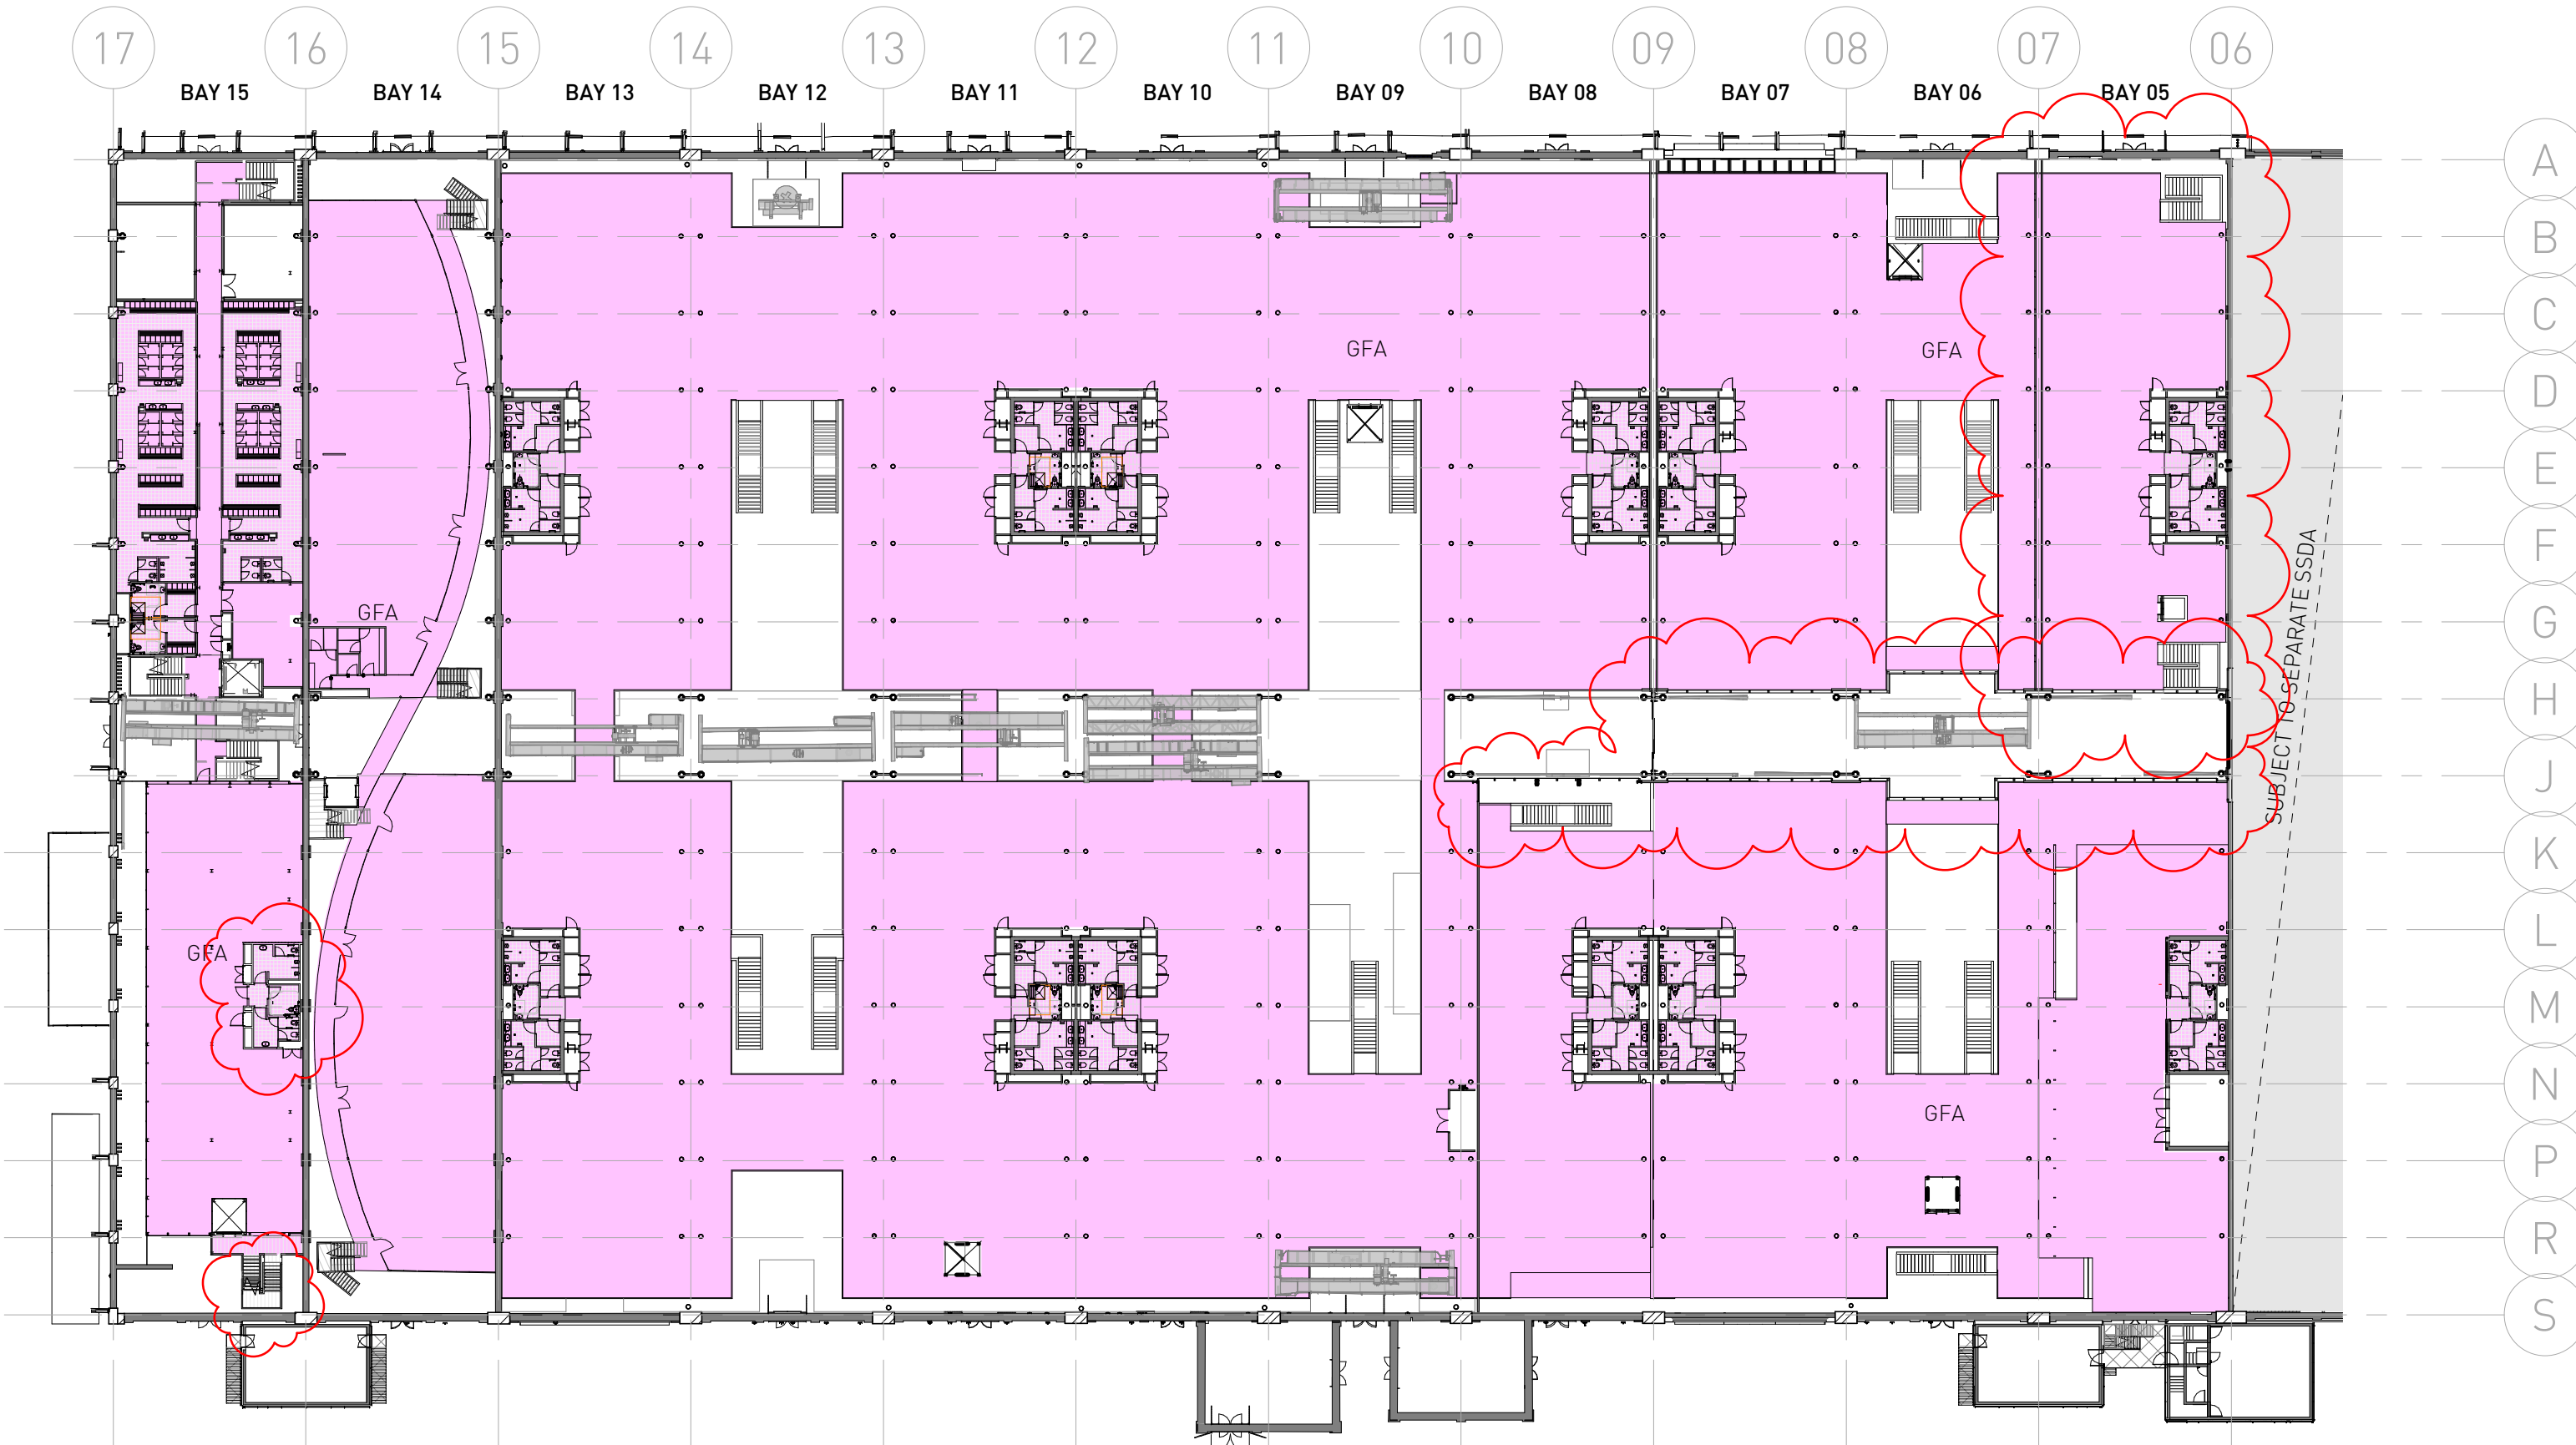

2 L1 - GFA - BAYS 5-15
1 : 500

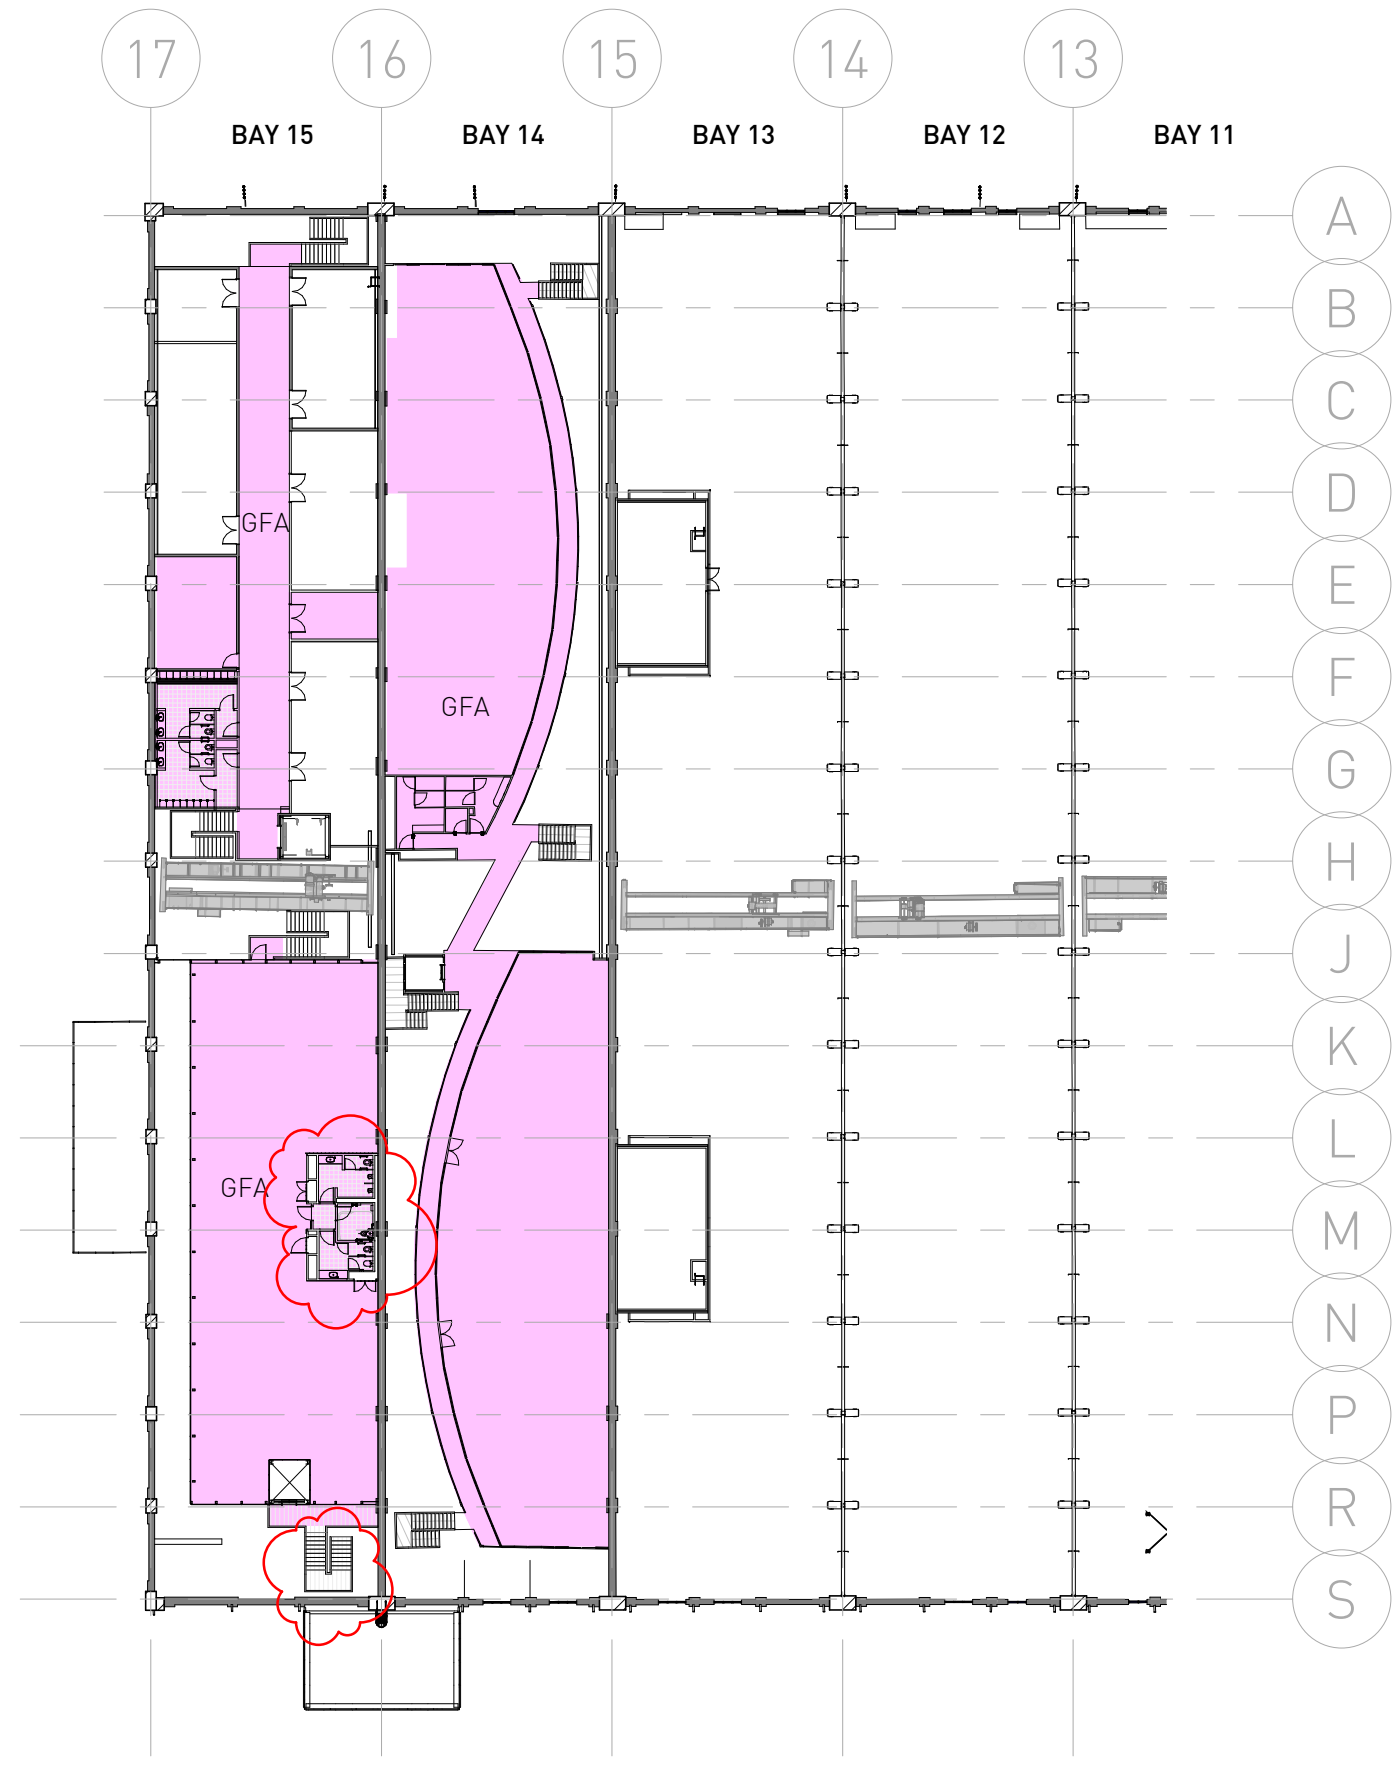

3 L2 - GFA - BAYS 5-15
1 : 500

PRELIMINARY

Architect SISSONS ARCHITECTS Suite 5.01, 53 Berry Street North Sydney NSW 2060 Australia Tel: +61 2 8904 1853 ABN: 31 621 375 129 www.sissonsarchitects.com			TOTAL GFA AREAS BAYS 5-15 BY USE (sq.m) COMMERCIAL27,302 RETAIL156 TOTAL27,458		TOTAL GFA AREAS BAYS 5-15 BY LEVEL (sq.m) LEVEL 021,348 LEVEL 0111,518 LEVEL 0014,592 TOTAL27,458		Client MIRVAC			Project LOCOMOTIVE WORKSHOP 2 Locomotive St, Eveleigh NSW 2015			Drawing Title GFA PLANS BAYS 5-15		
Scale 1 : 500 @A1 (Half Scale @ A3)			Rev Date 09/01/20		North 					Project No. 16-002	Drawing No. SA-AR-DWG-BB-B4-0250		Rev W		