


# Locomotive Workshop Public Domain Concept Plan

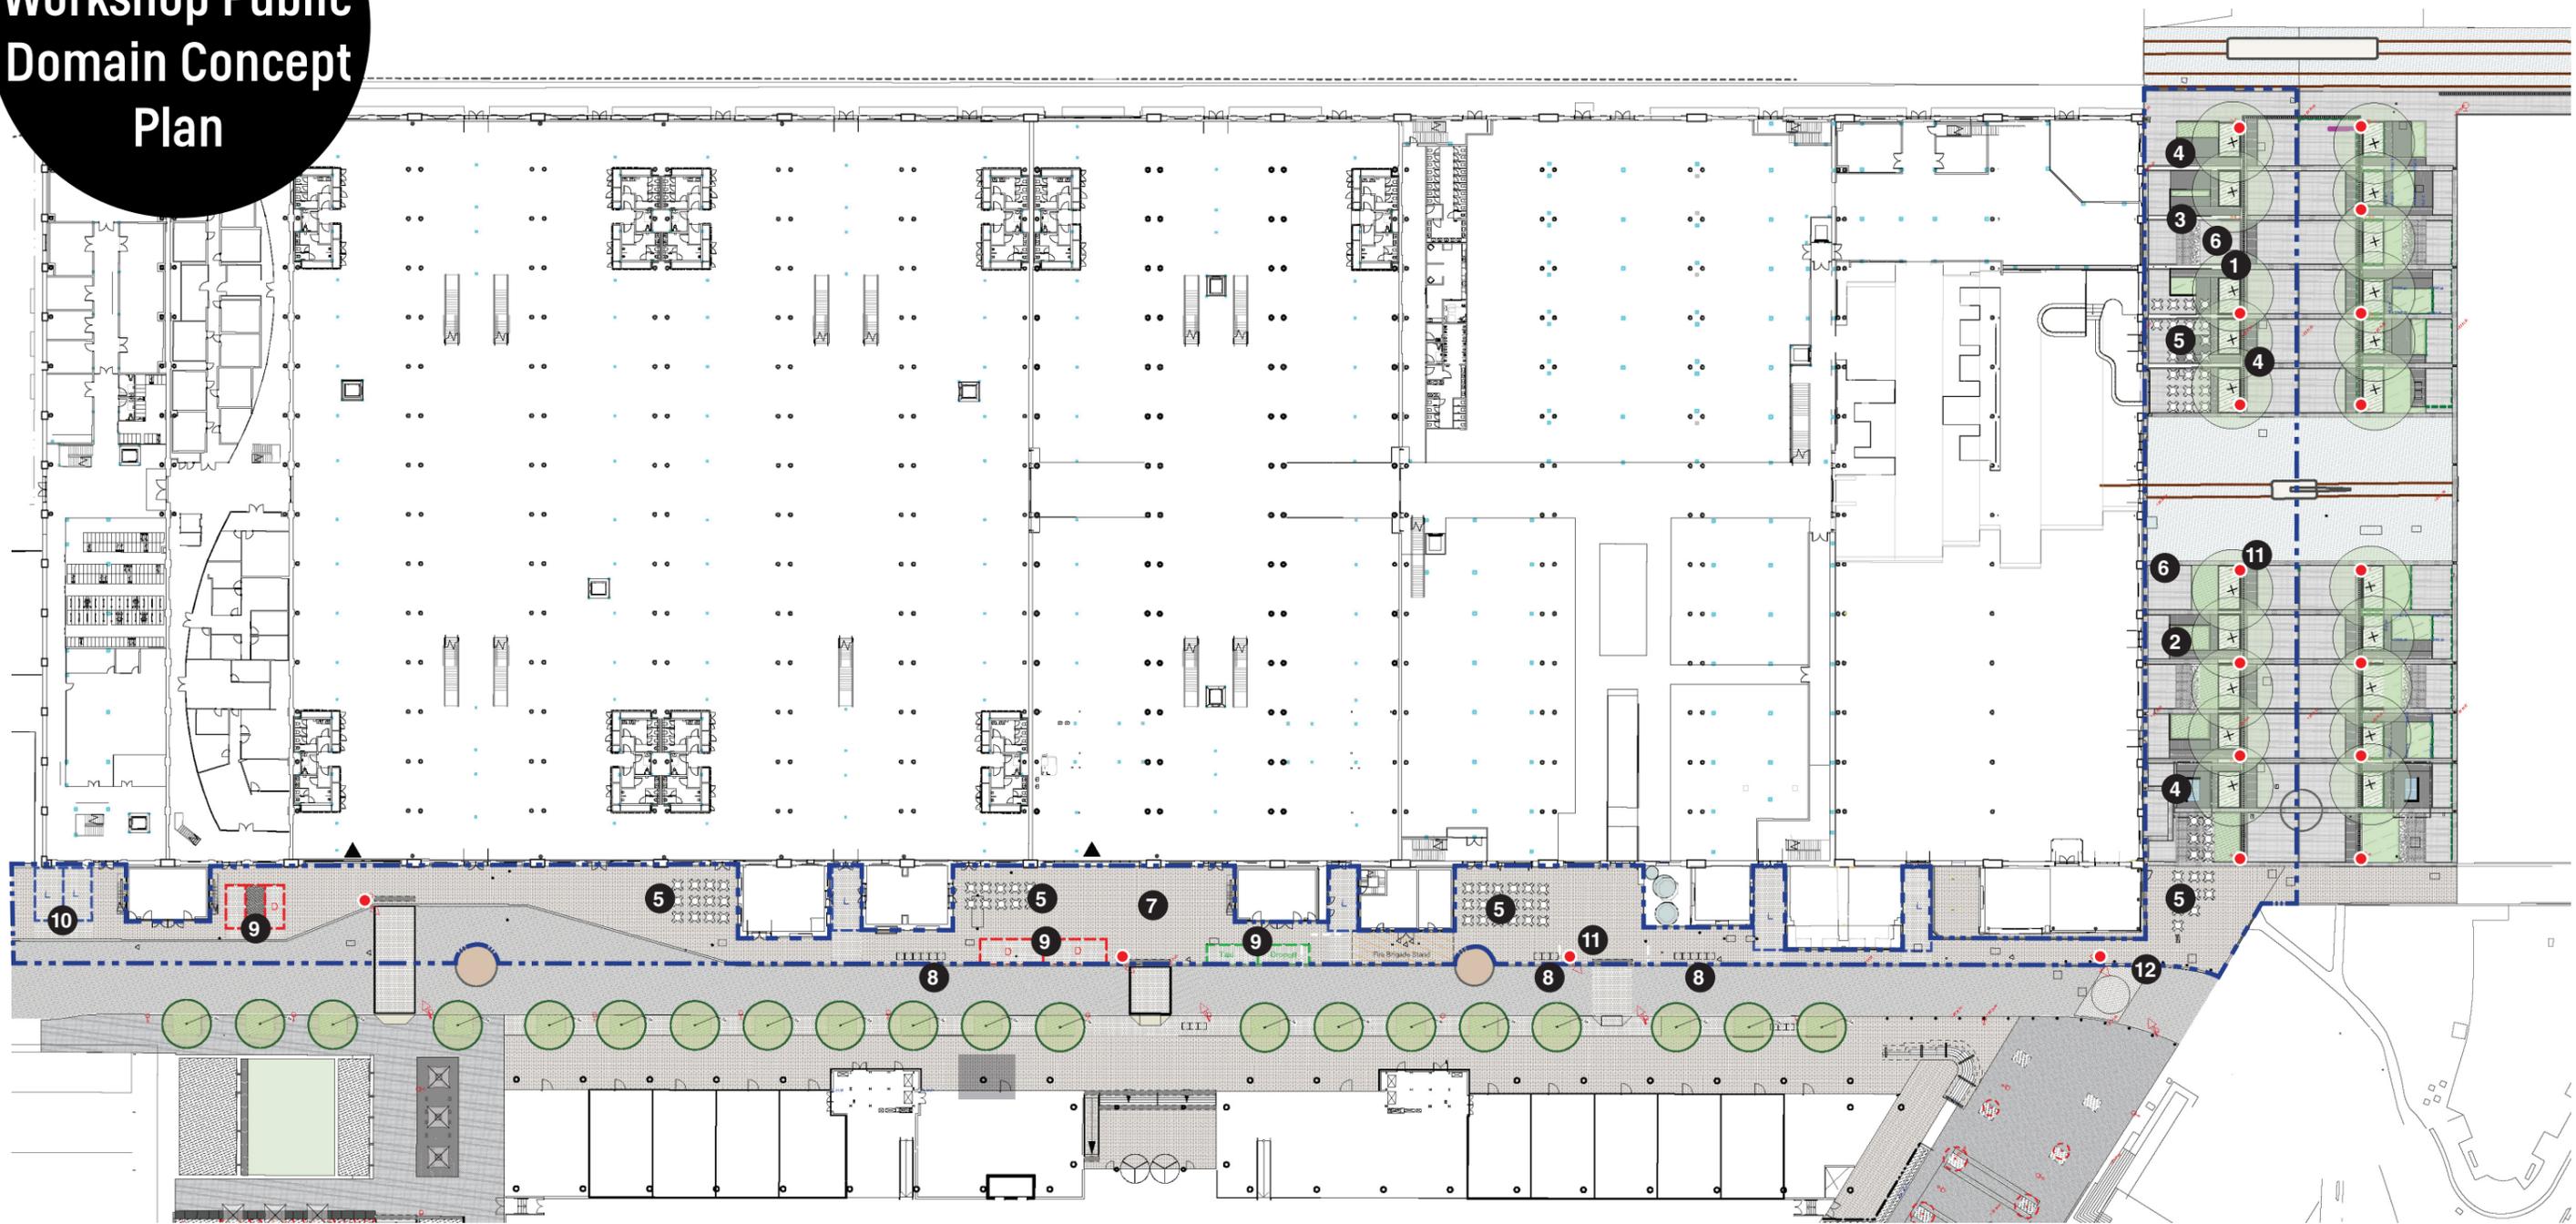

## LEGEND

- 1 Understory mass planting under existing trees
- 2 Mass planting
- 3 Feature metal planter
- 4 Custom seating and workstation
- 5 Retail seating area
- 6 Brick feature paving
- 7 Stone paving
- 8 Bike racks
- 9 Parking bay and dropoff with stone paving
- 10 Loading zone with stone paving
- 11 Pole light
- 12 Bollards fixed and removable

--- Locomotive Sheds Scope of Works

# Traffic/Parking



## Parking/Loading Areas

- 4 x PWD
- 1 x Taxi
- 1 x Car drop-off
- 6 x Loading

## LEGEND

- LOADING
- DISABILITY PARKING
- TAXI/ CAR DROP OFF
- FIRE BRIGADE STAND  
SHARED ZONE