


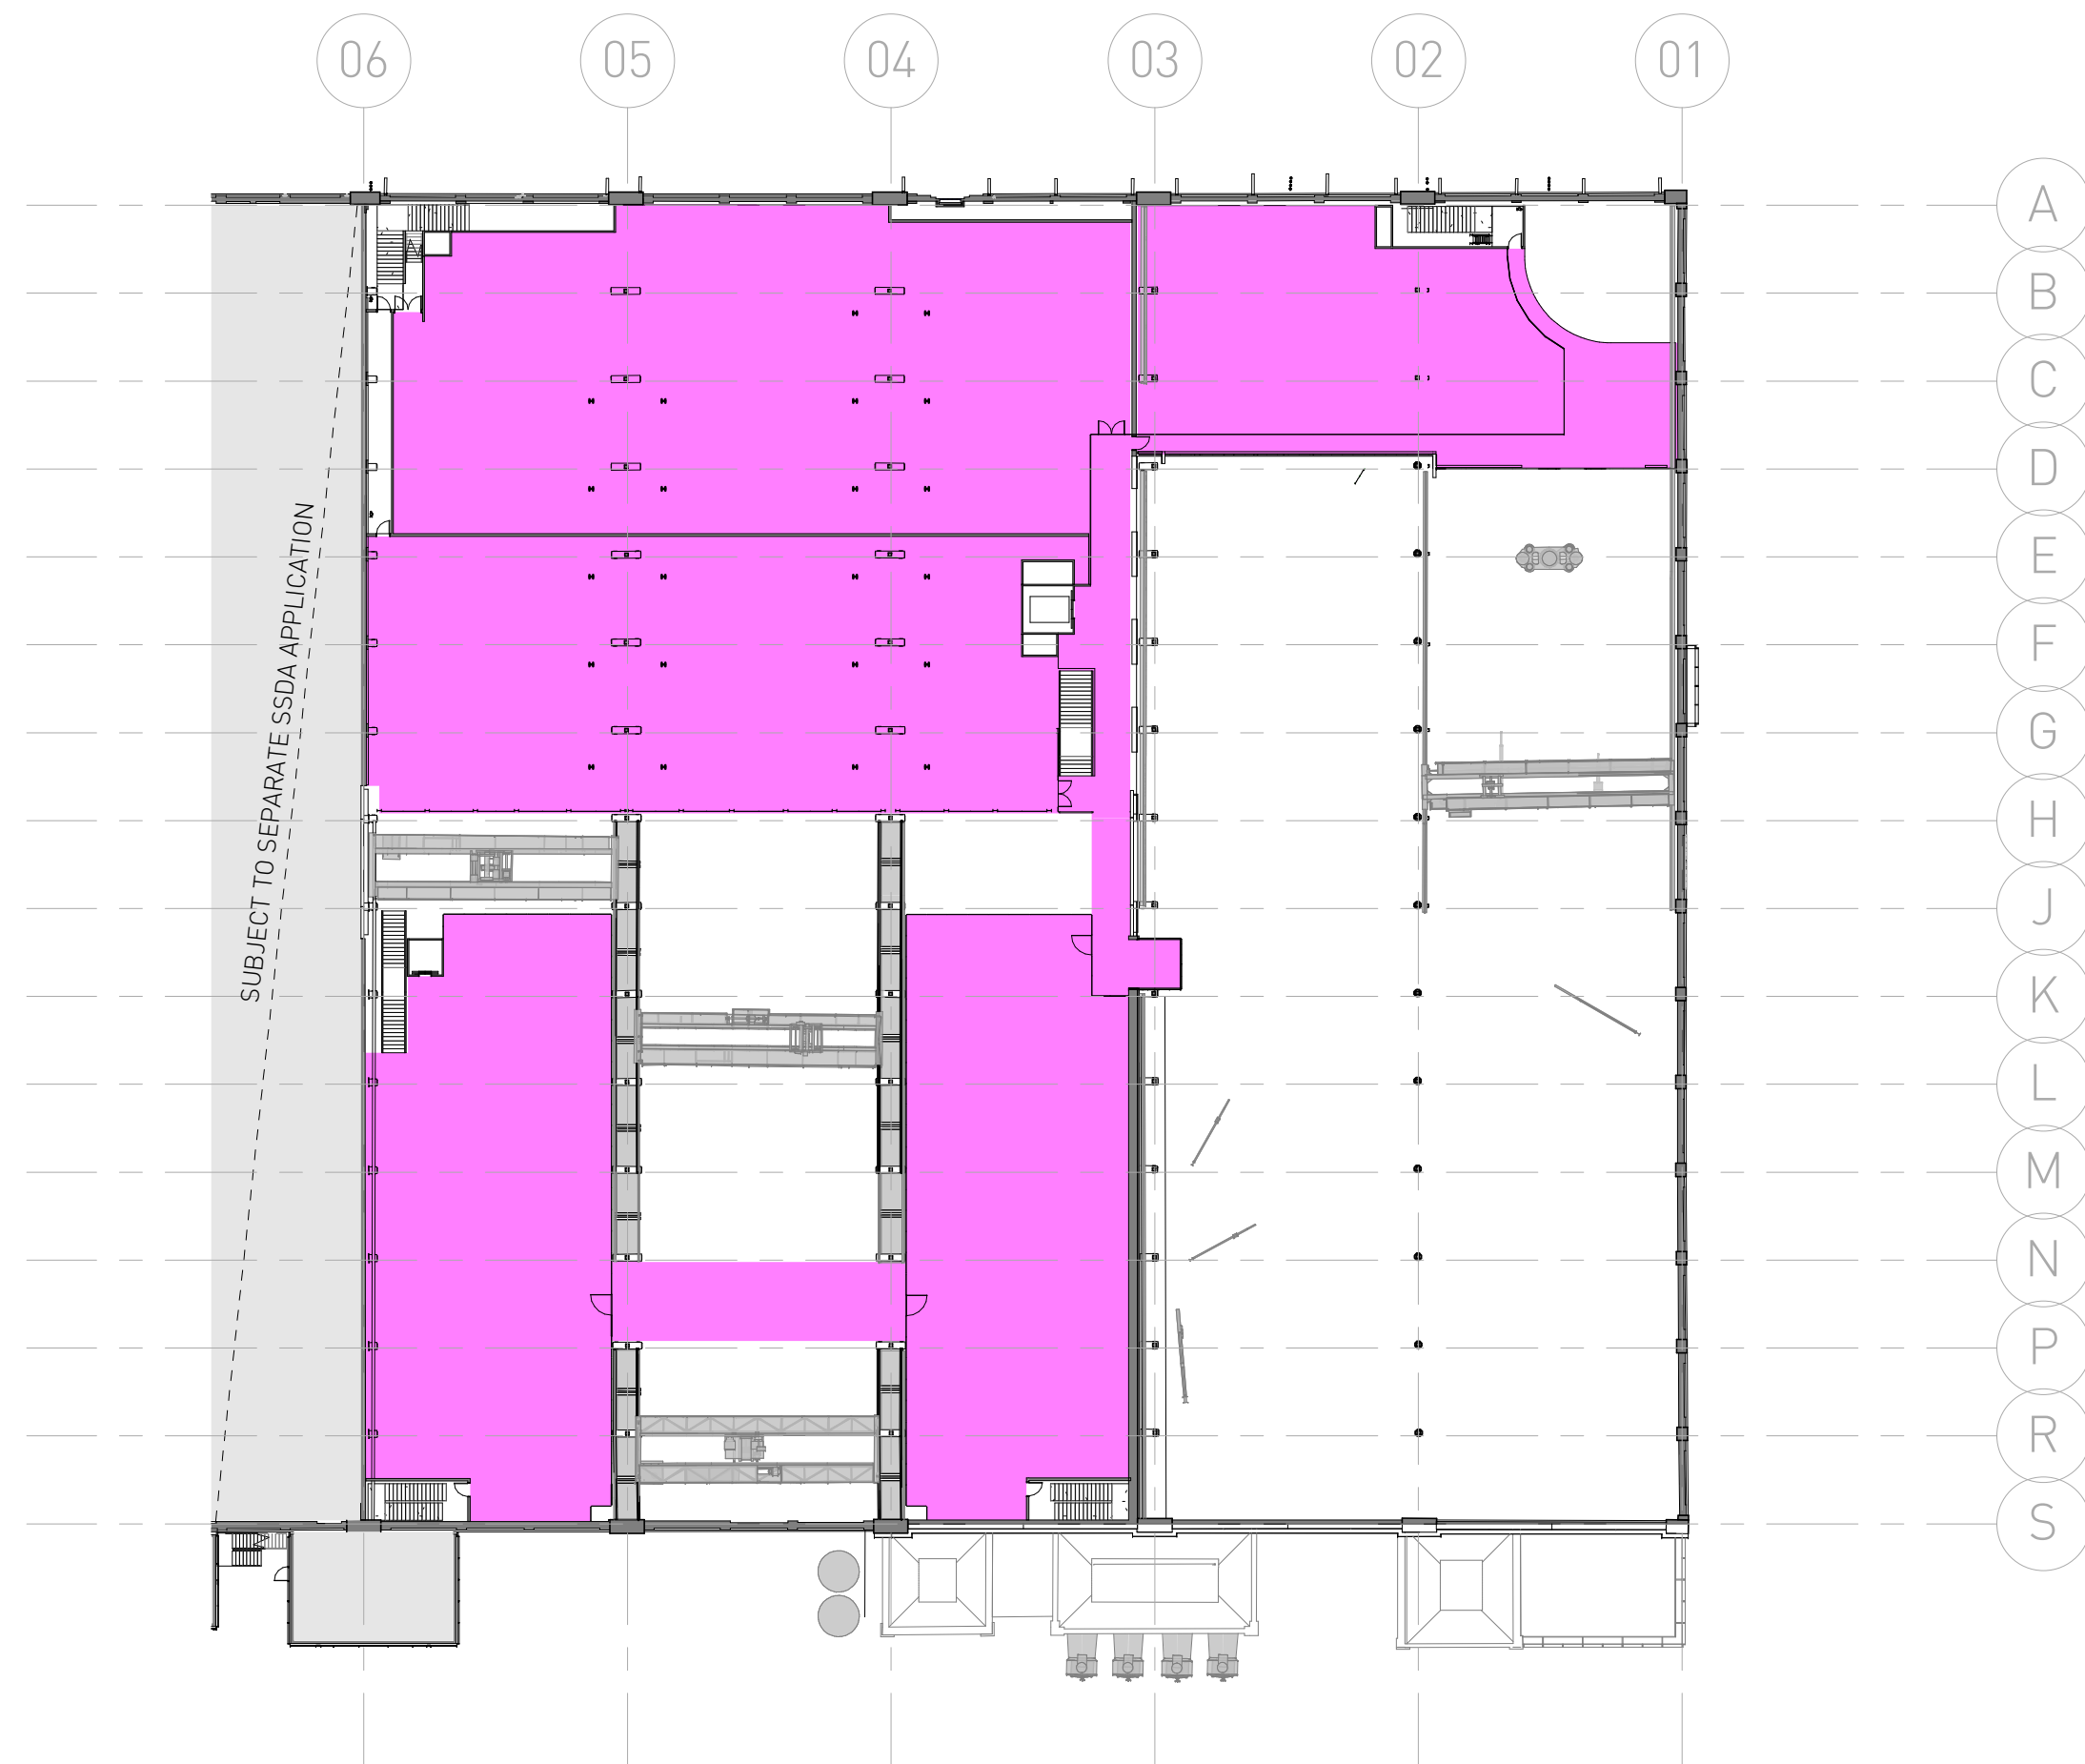

1 GROUND FLOOR - GFA - BAYS 1-4A
1 : 500



3 FIRST FLOOR - GFA - BAYS 1-4a
1 : 500

SSDA SUBMISSION


Architect
SISSONS ARCHITECTS
Studio 5, 81 Alexander St, Crows Nest, NSW 2065
Tel. 02 9460 8002

TOTAL GFA AREAS BAYS 1-4a	
LEVEL 01	4,061
LEVEL 00	7,601
TOTAL	11,662 sq.m

Client
MIRVAC

Scale
1 : 500 @A1
(Half Scale @ A3)

Rev Date
17/09/18

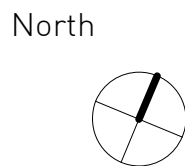

Project
LOCOMOTIVE WORKSHOP
2 Locomotive St, Eveleigh NSW 2015

Drawing Title
GFA PLANS

Project No.
16-002

Drawing No.
SA-AR-DWG-BB-B4-0350

Rev
N