


HELD BY LANDGATE
IN DIGITAL FORM ONLY.

FOR HEADING SEE SHEET 1
FOR INTERESTS AND NOTIFICATIONS SEE SHEET 5

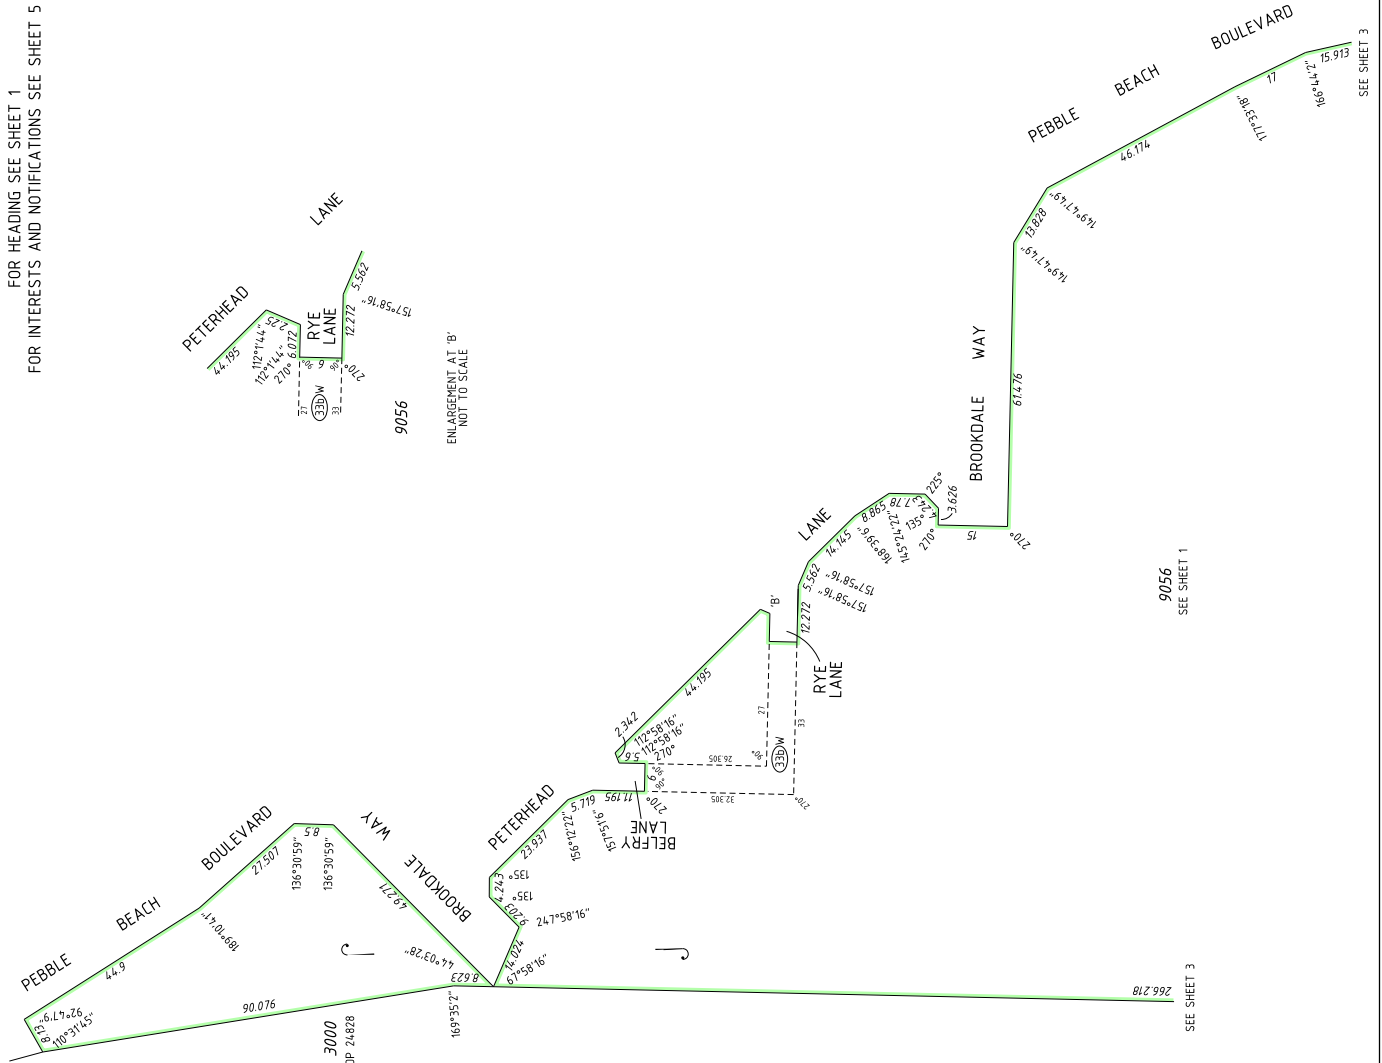

SCALE 1:750 AT A2 SIZE

ALL DISTANCES ARE IN METRES

0 10 20 30 40 50

Landgate
Western Australian Land Information Authority

whelans

WHELANS AUSTRALIA PTY. LTD.

(08) 6241 3333 www.whelans.com.au

1998/04/01/02/03

PP-0808-260-VER 1.0

SHEET 2 OF 5


(PLUS SURVEY SHEET(S))

VERSION 1

SEE SHEET 3

HELD BY LANDGATE
IN DIGITAL FORM ONLY.

FOR HEADING SEE SHEET 1
FOR INTERESTS AND NOTIFICATIONS SEE SHEET 5

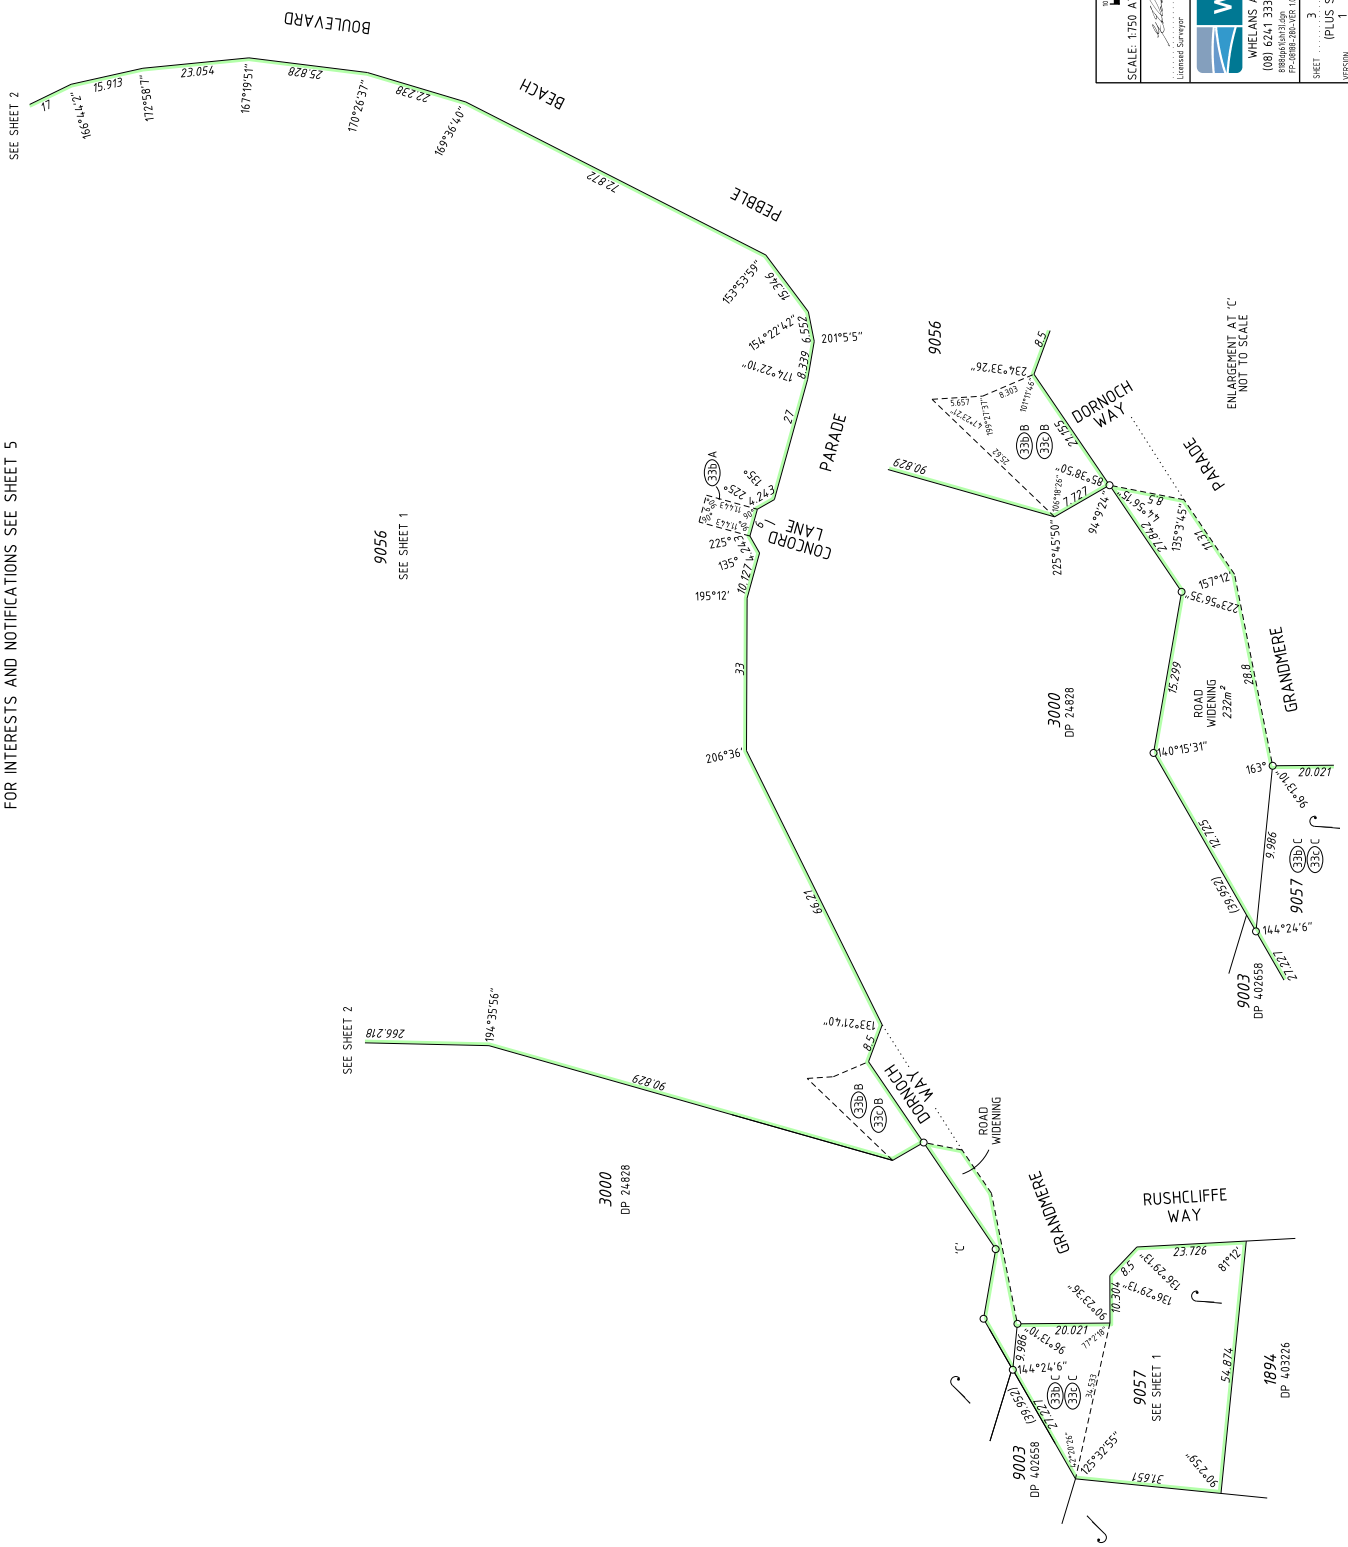

ALL DISTANCES ARE IN METRES

SCALE 1:750 AT A2 SIZE



Landgate
Western Australian Land Information Authority

whelans
WHELAN'S AUSTRALIA PTY LTD
(08) 6241 3333 www.whelans.com.au
1800 688 826 VER 1.0

DEPOSITED PLAN
404313

SHEET 3 OF 5
(PLUS SURVEY SHEET(S))
VERSION 1

FOR HEADING SEE SHEET 1
FOR INTERESTS AND NOTIFICATIONS SEE SHEET 5



SEE



WHELAN'S AUSTRALIA PTY LTD

DEPOSITED PLAN

404313

SHEET 4 OF 5
(PLUS SURVEY SHEET(S))

SURVEYOR'S CERTIFICATE - REG 54

I, GREGORY JOHN IRELAND
hereby certify that this plan is accurate and
is a correct representation of the -
(a) *survey, and/or
(b) *calculations from measurements
recorded in the field records,
(*) delete if inapplicable
undertaken for the purposes of this plan
and that it complies with the relevant
written law(s) in relation to which it is
lodged.

SURVEYOR'S CERTIFICATE - REG 55(d)

The marks shown on these plans of survey
were in place on 17/04/2015

Gregory John Ireland
2015.06.03 14:00:00 +0800

DATE

LICENSED SURVEYOR


FOR SURVEY INFORMATION ONLY

SURVEY INFORMATION COMPRISES
SURVEY SHEETS A & B

SURVEY CARRIED OUT UNDER REG 26A
SPECIAL SURVEY AREA GUIDELINES
ALL BEARINGS AND DISTANCES ON THIS SHEET
ARE THE RESULT OF LEAST SQUARES ADJUSTMENTS
CARRIED OUT ON FIELD OBSERVATIONS

AMENDMENTS TABLE (SURVEY SHEETS ONLY)

VER.	AMENDMENT	AUTHORISED BY	DATE

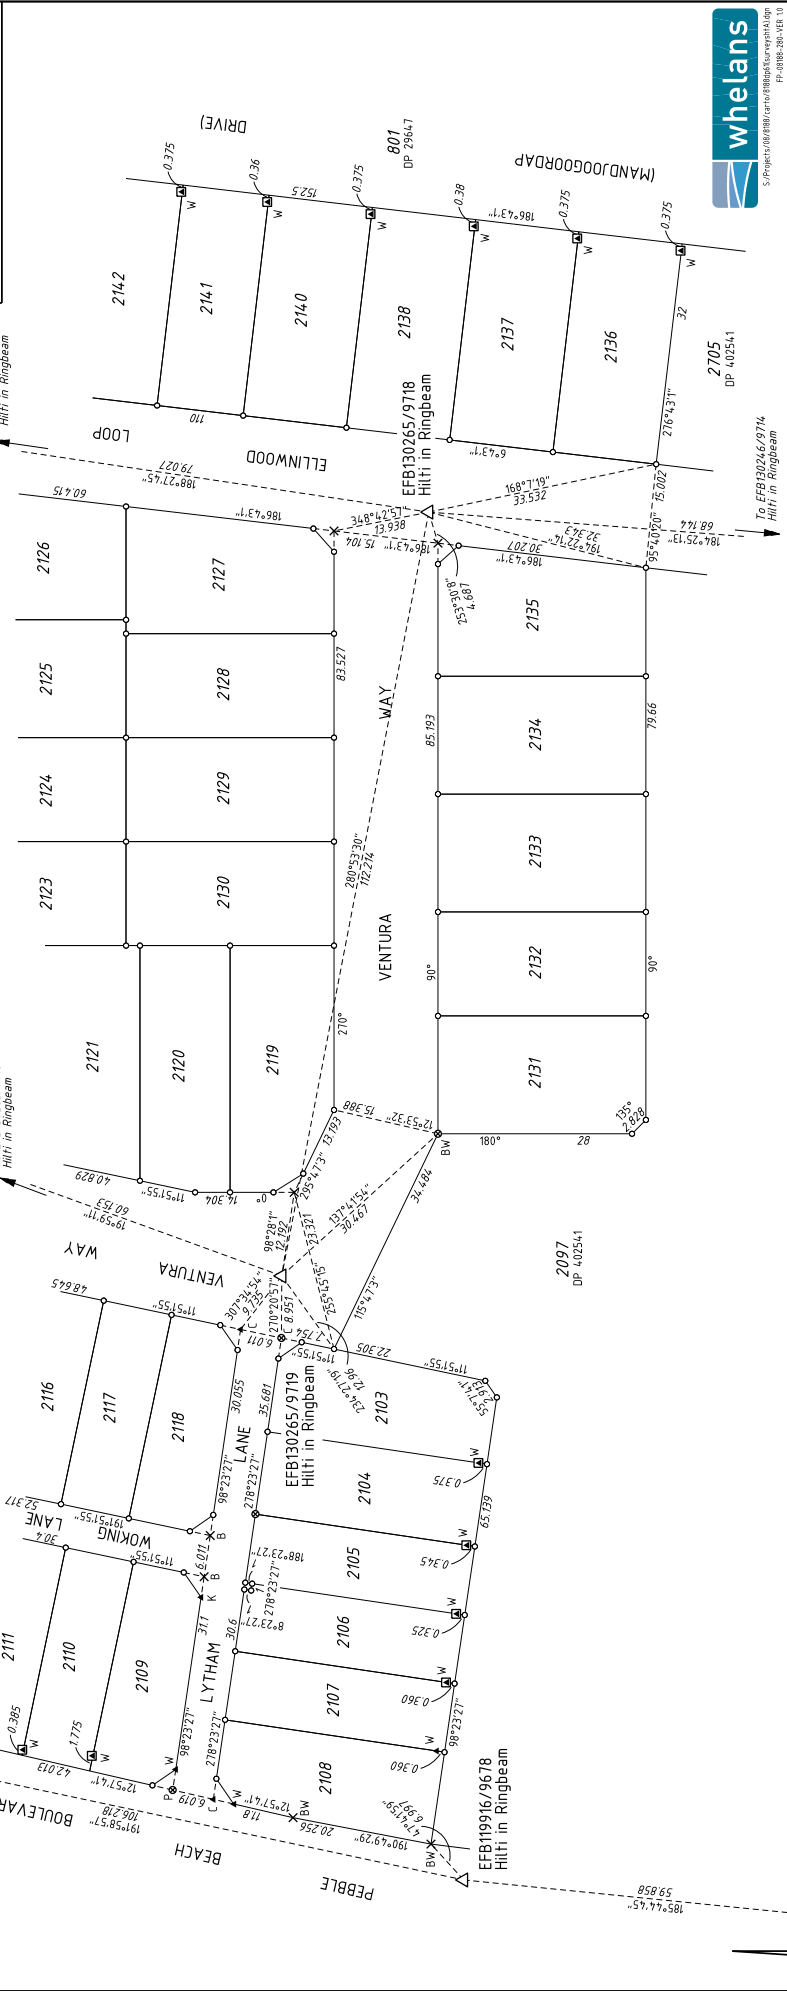

THIS SUBDIVISION AT THE TIME OF SURVEY
MAY CONTAIN RETAINING WALLS WHICH
ARE ALL LOCATED WITHIN THE HIGH (OR LOW) LOT/S

PROJECT GRID IS PCG 94

LEGEND

- Standard Survey Mark (SSM)
- Permanent Survey Mark (PSM)
- Permanent Control Mark (PCM)
- Temporary Control Mark (TCM)
- Peg unless stated otherwise
- Nail and Plate
- Spike unless stated otherwise
- Drill Hole
- Deck Spike
- Deck Spike and Plate

W - Wall
B - Bitumen
C - Concrete
BW - Base of Wall
K - Kerb
FP - Flush with Path
CP - Concrete Path
P - Pavers

Landgate
WESTERN AUSTRALIA

DEPOSITED PLAN
404313
SURVEY SHEET B
VERSION 1

SCALE: 1:500 AT A2 SIZE

HELD BY LANDGATE IN DIGITAL FORMAT ONLY