

SPECIAL SURVEY AREA SUBDIVISION


HELD BY LANDGATE IN DIGITAL FORM ONLY.

SEE SURVEY SHEET(S) FOR SURVEY INFORMATION
 SURVEY CARRIED OUT UNDER REG 26A
 SPECIAL SURVEY AREA GUIDELINES

ENLARGEMENT AT 'A'
 NOT TO SCALE

HELD BY LANDGATE
IN DIGITAL FORM ONLY.

FOR HEADING SEE SHEET 1

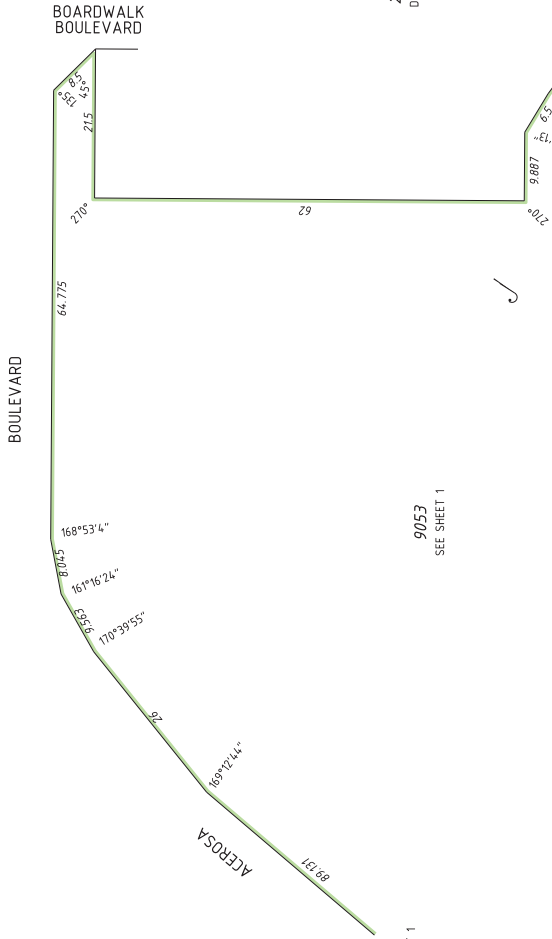

2366
DP 68011

9053
SEE SHEET 1

SEE SHEET 1

INTERESTS AND NOTIFICATIONS

SUBJECT	PURPOSE	STATUTORY REFERENCE	ORIGIN	LAND BURDENED	BENEFIT TO	COMMENTS
(A)	NOTIFICATION	SEC 165 OF THE P. & D. ACT	DOC L935085	LOTS 2401-2425	WATER CORPORATION LOT 2258 ON DP 5855	MOSSOUTOES DP 4915
(B)	EASEMENT	SEC 195 OF THE LAA	DOC J605826	LOT 9053	WATER CORPORATION LOT 2315	
(29)	EASEMENT	SEC 136C OF THE TLA	DP 5855	LOT 2315	WATER CORPORATION	
(23a)	EASEMENT (SEWERAGE & WATER SUPPLY)	SEC 167 OF THE P. & D. ACT SEC 33(b)	DP 69960	LOT 9053	ELECTRICITY NETWORKS CORPORATION	
(23c)	EASEMENT (ELECTRICITY SUPPLY)	SEC 167 OF THE P. & D. ACT SEC 33(c)	DP 69960	LOT 9053		
(23b)	EASEMENT (TELECOMMUNICATIONS SUPPLY SERVICES)	SEC 167 OF THE P. & D. ACT SEC 33(b)	THIS PLAN	LOTS 2326-2329 & 2402-2425	NBN Co Ltd	
LOT 2330	RESTRICTIVE COVENANT	SEC 136D OF THE TLA	THIS PLAN & DOC M554999	LOTS 2315 & 2326-2329	LOTS 2315 & 2326-2329	EXPIRING ON 31.12.2025
	RESTRICTIVE COVENANT	SEC 136D OF THE TLA	THIS PLAN & DOC M554998	LOTS 2401-2425	LOTS 2401-2425	EXPIRING ON 31.12.2025
	RESERVE FOR RECREATION	VESTS IN THE CROWN UNDER SEC 152 OF THE P. & D. ACT	THIS PLAN			
	NOTIFICATION	SEC 165 OF THE P. & D. ACT	DOC M554997	LOTS 2315 & 2326-2329		MOSSOUTOES

SEE ENLARGEMENT 'A'
ON SHEET 1

SCALE: 1:500 AT A2 SIZE
ALL DISTANCES ARE IN METRES

whelans
LICENSED SURVEYOR
SINCE 1971
11/11/2011
Date

Landgate
Western Australian Land Information Authority

DEPOSITED PLAN
400639

whelans AUSTRALIA PTY. LTD
(08) 6241 3333 www.whelans.com.au
33317804/020
FP-03715-LAL-VER 1.0

SHEET 2 OF 3
(PLUS SURVEY SHEET(S))
VERSION 1

HELD BY LANDGATE
IN DIGITAL FORM ONLY.

FOR HEADING SEE SHEET 1
FOR INTERESTS AND NOTIFICATIONS SEE SHEET 2



SCALE 1:500 AT A2 SIZE
ALL DISTANCES ARE IN METRES

Landgate

 Western Australian Land Information Authority

whelans

 WHELANS AUSTRALIA PTY. LTD

 (08) 6241 3333 www.welans.com.au

 33310760/000

 FP-037E-LAL-VER 1.0

DEPOSITED PLAN
400639

SHEET 3 OF 3
 (PLUS SURVEY SHEET(S))

VERSION 1

HELD BY LANDGATE
IN DIGITAL FORM ONLY.



331712surveys@whelans.com.au
PF-49371-144-VPR 1.0



Western Australian Land Information Authority

DEPOSITED PLAN

4 00639

SCALE: 1:500 AT A2 SIZE
ALL DISTANCES ARE IN METRES

SURVEYORS CERTIFICATE Reg 54
I, the undersigned, being a duly qualified and licensed Surveyor, hereby certify that this plan is a correct and true representation of the land shown and that the measurements and calculations from measurements recorded in the field records, and the calculations and other matters undertaken for the purposes of this plan and the preparation of this plan, have been carried out in accordance with the provisions of the Survey Act 1985 and in relation to which I am not aware of any error.

Surveyor's Name: [Signature]

Date: 11.03.2014


Licensed Surveyor: [Signature]

Version: 1

SURVEY SHEET A

SURVEY SHEET AUDITED
DATE: 09/06/2014 BO

VER	AMENDMENT	AUTHORISED BY	DATE

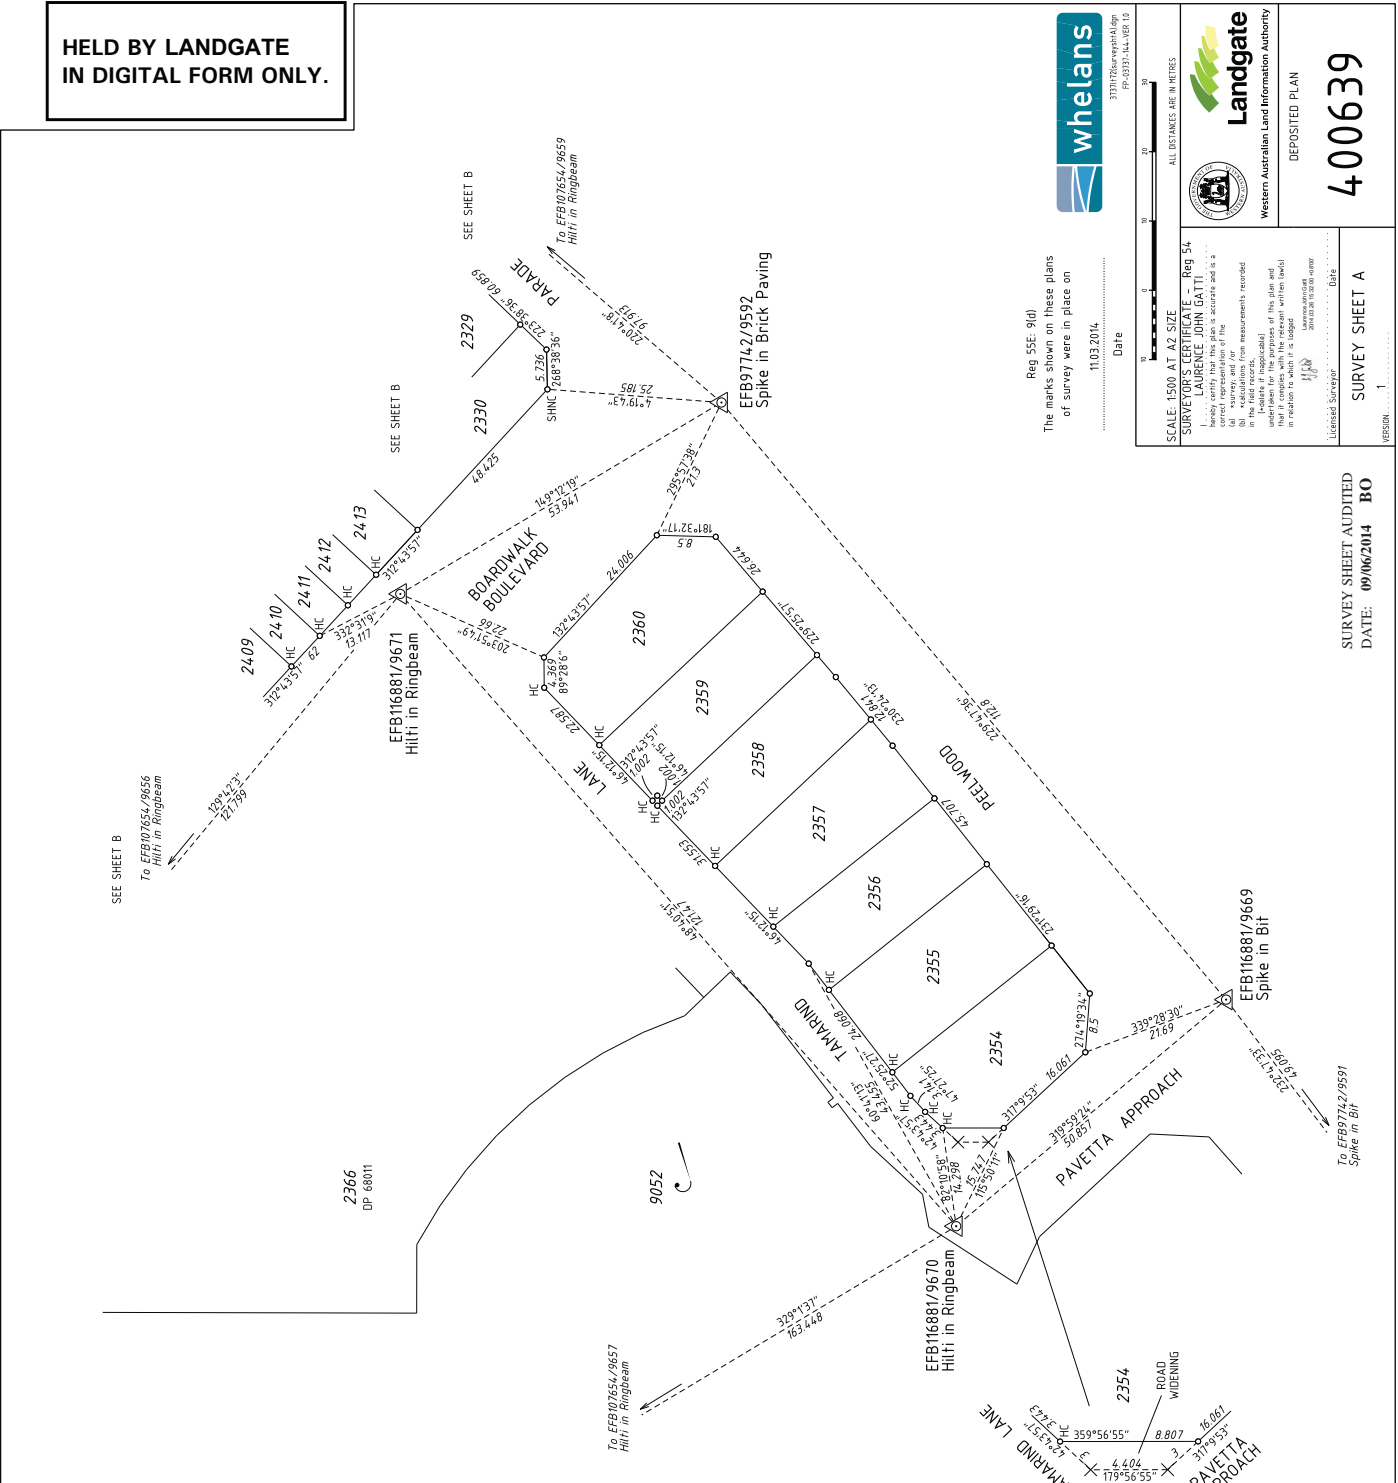

FOR SURVEY INFORMATION ONLY
SURVEY INFORMATION COMPRISES
SURVEY SHEETS A & B

FINAL SURVEY SHEET
SURVEY CARRIED OUT UNDER REG26A
SPECIAL SURVEY AREA GUIDELINES

- ▲ Denotes Standard Survey Mark
- △ Denotes Permanent Survey Mark
- ◻ Denotes Permanent Control Mark
- ◊ Denotes Temporary Control Mark
- Denotes Peg unless stated otherwise
- × Spike unless stated otherwise

HC - Hilti in Concrete SPW - Spring Head Nail & Plate in Wall
SHNC - Spring Head Nail in Concrete

THIS SUBDIVISION AT THE TIME OF SURVEY
MAY CONTAIN RETAINING WALLS WHICH
ARE ALL LOCATED WITHIN THE HIGH (OR LOW) LOT/S

THIS SHEET ALSO APPLIES TO LOTS
CREATED ON DP 77110
PROJECT GRID IS PCG 94

HELD BY LANDGATE
IN DIGITAL FORM ONLY.



400639

Reg 55E: 9(6)
The marks shown on these plans
of survey were in place on
11.03.2014.
Date


SCALE: 1:750 AT A2 SIZE
SURVEYORS CERTIFICATE Reg 54
I hereby certify that this plan is a correct and
correct representation of the
in the field records.
undertaken for the purposes of this plan and
in relation to which it is lodged.

3330726urveys@bdlign
PR-031134-VER 1.0

Western Australian Land Information Authority
DEPOSITED PLAN

Licensee Surveyor: _____ Date: _____
Licence No: _____

PERSON: 1
SURVEY SHEET B

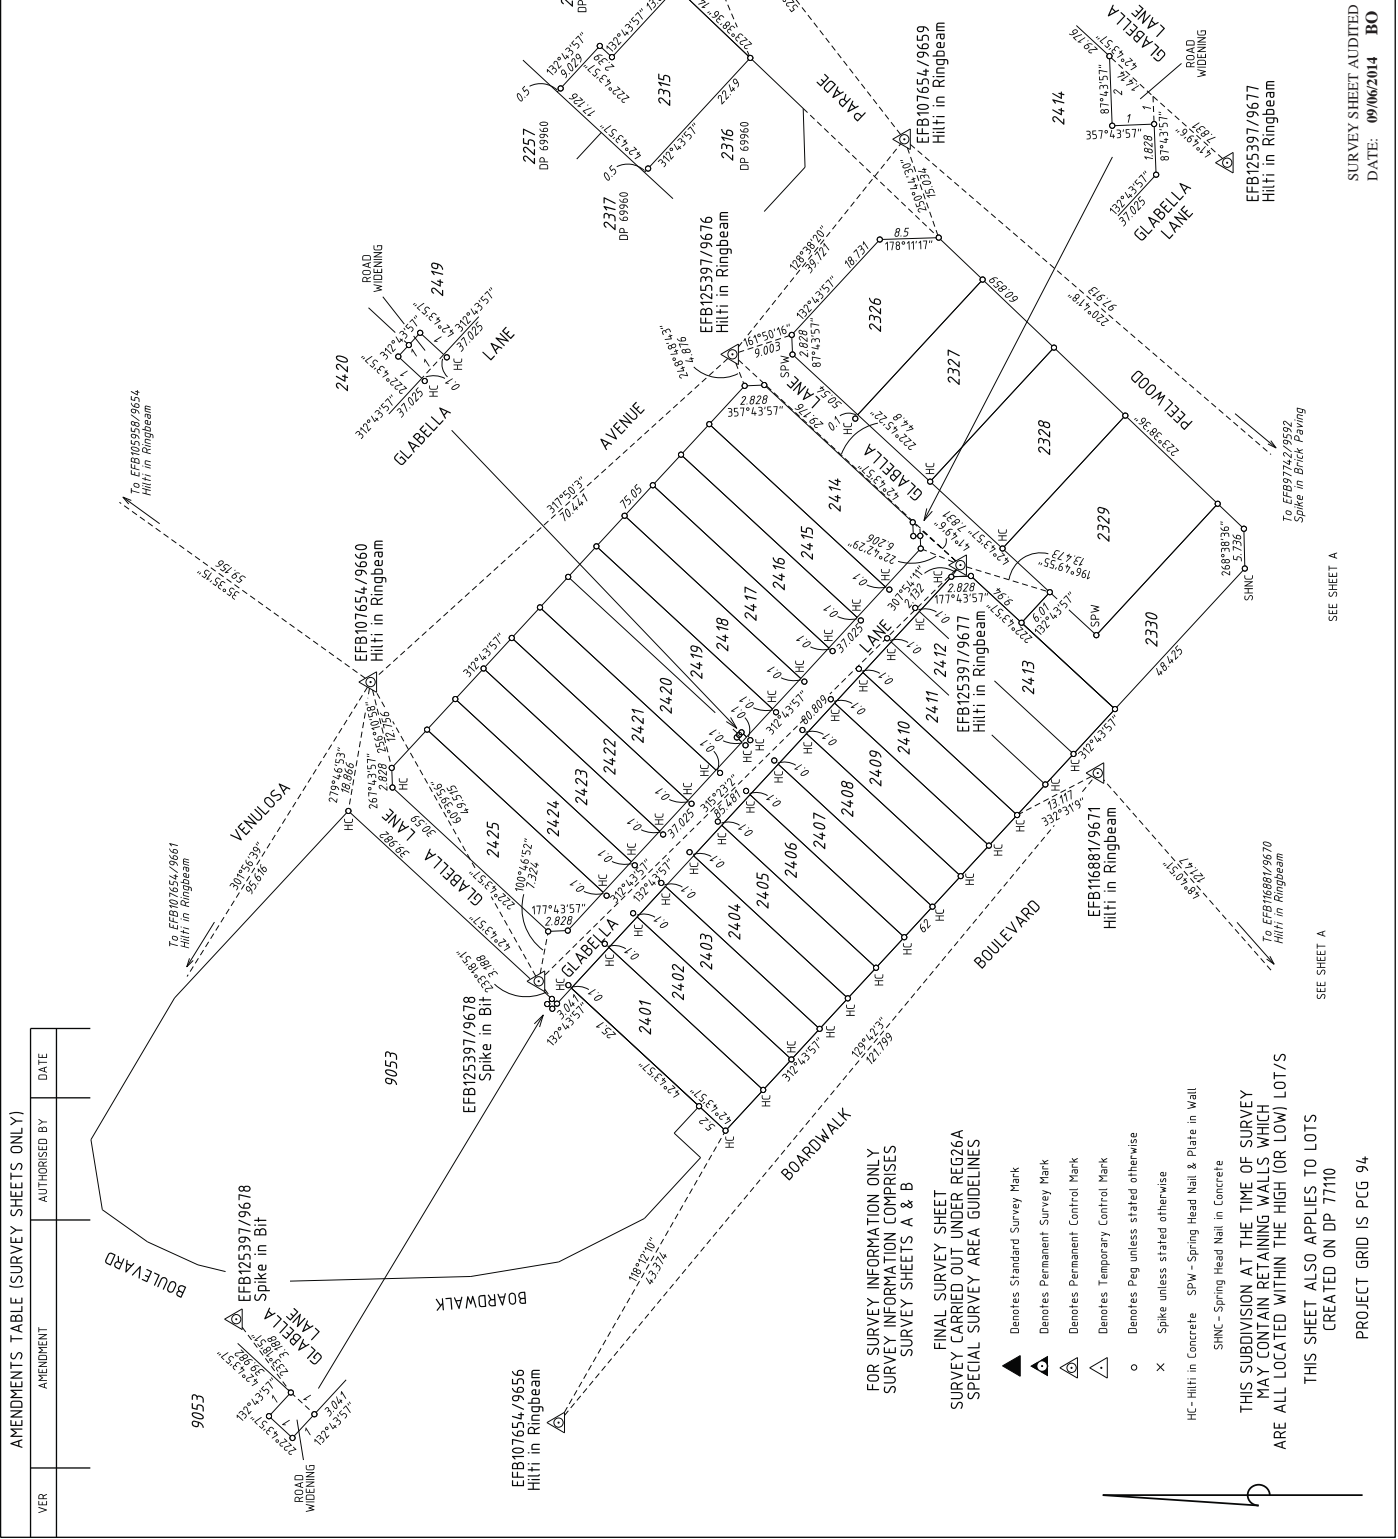

VER	AMENDMENT	AUTHORISED BY	DATE

FOR SURVEY INFORMATION ONLY
SURVEY INFORMATION COMPRISES
SURVEY SHEETS A & B

FINAL SURVEY SHEET
SURVEY CARRIED OUT UNDER REG26A
SPECIAL SURVEY AREA GUIDELINES

- ▲ Denotes Standard Survey Mark
- △ Denotes Permanent Survey Mark
- ◻ Denotes Permanent Control Mark
- ◻ Denotes Temporary Control Mark
- Denotes Peg unless stated otherwise
- × Spike unless stated otherwise

HC - Hilti in Concrete SPW - Spring Head Nail & Plate in Wall
SHNC - Spring Head Nail in Concrete

THIS SUBDIVISION AT THE TIME OF SURVEY
MAY CONTAIN RETAINING WALLS WHICH
ARE ALL LOCATED WITHIN THE HIGH (OR LOW) LOT/S

THIS SHEET ALSO APPLIES TO LOTS
CREATED ON DP 77110

PROJECT GRID IS PCG 94

SEE SHEET A
SEE SHEET A

SURVEY SHEET AUDITED
DATE: 09/06/2014 BO