



Issued under the Environmental Planning and Assessment Act 1979


Approved Section 4.55 (.....1A) Modification Application

No.....11..... Granted on.....12/02/2021


In respect to.....SSD.8449

Signed.....CP

Sheet No.....3..... of.....4

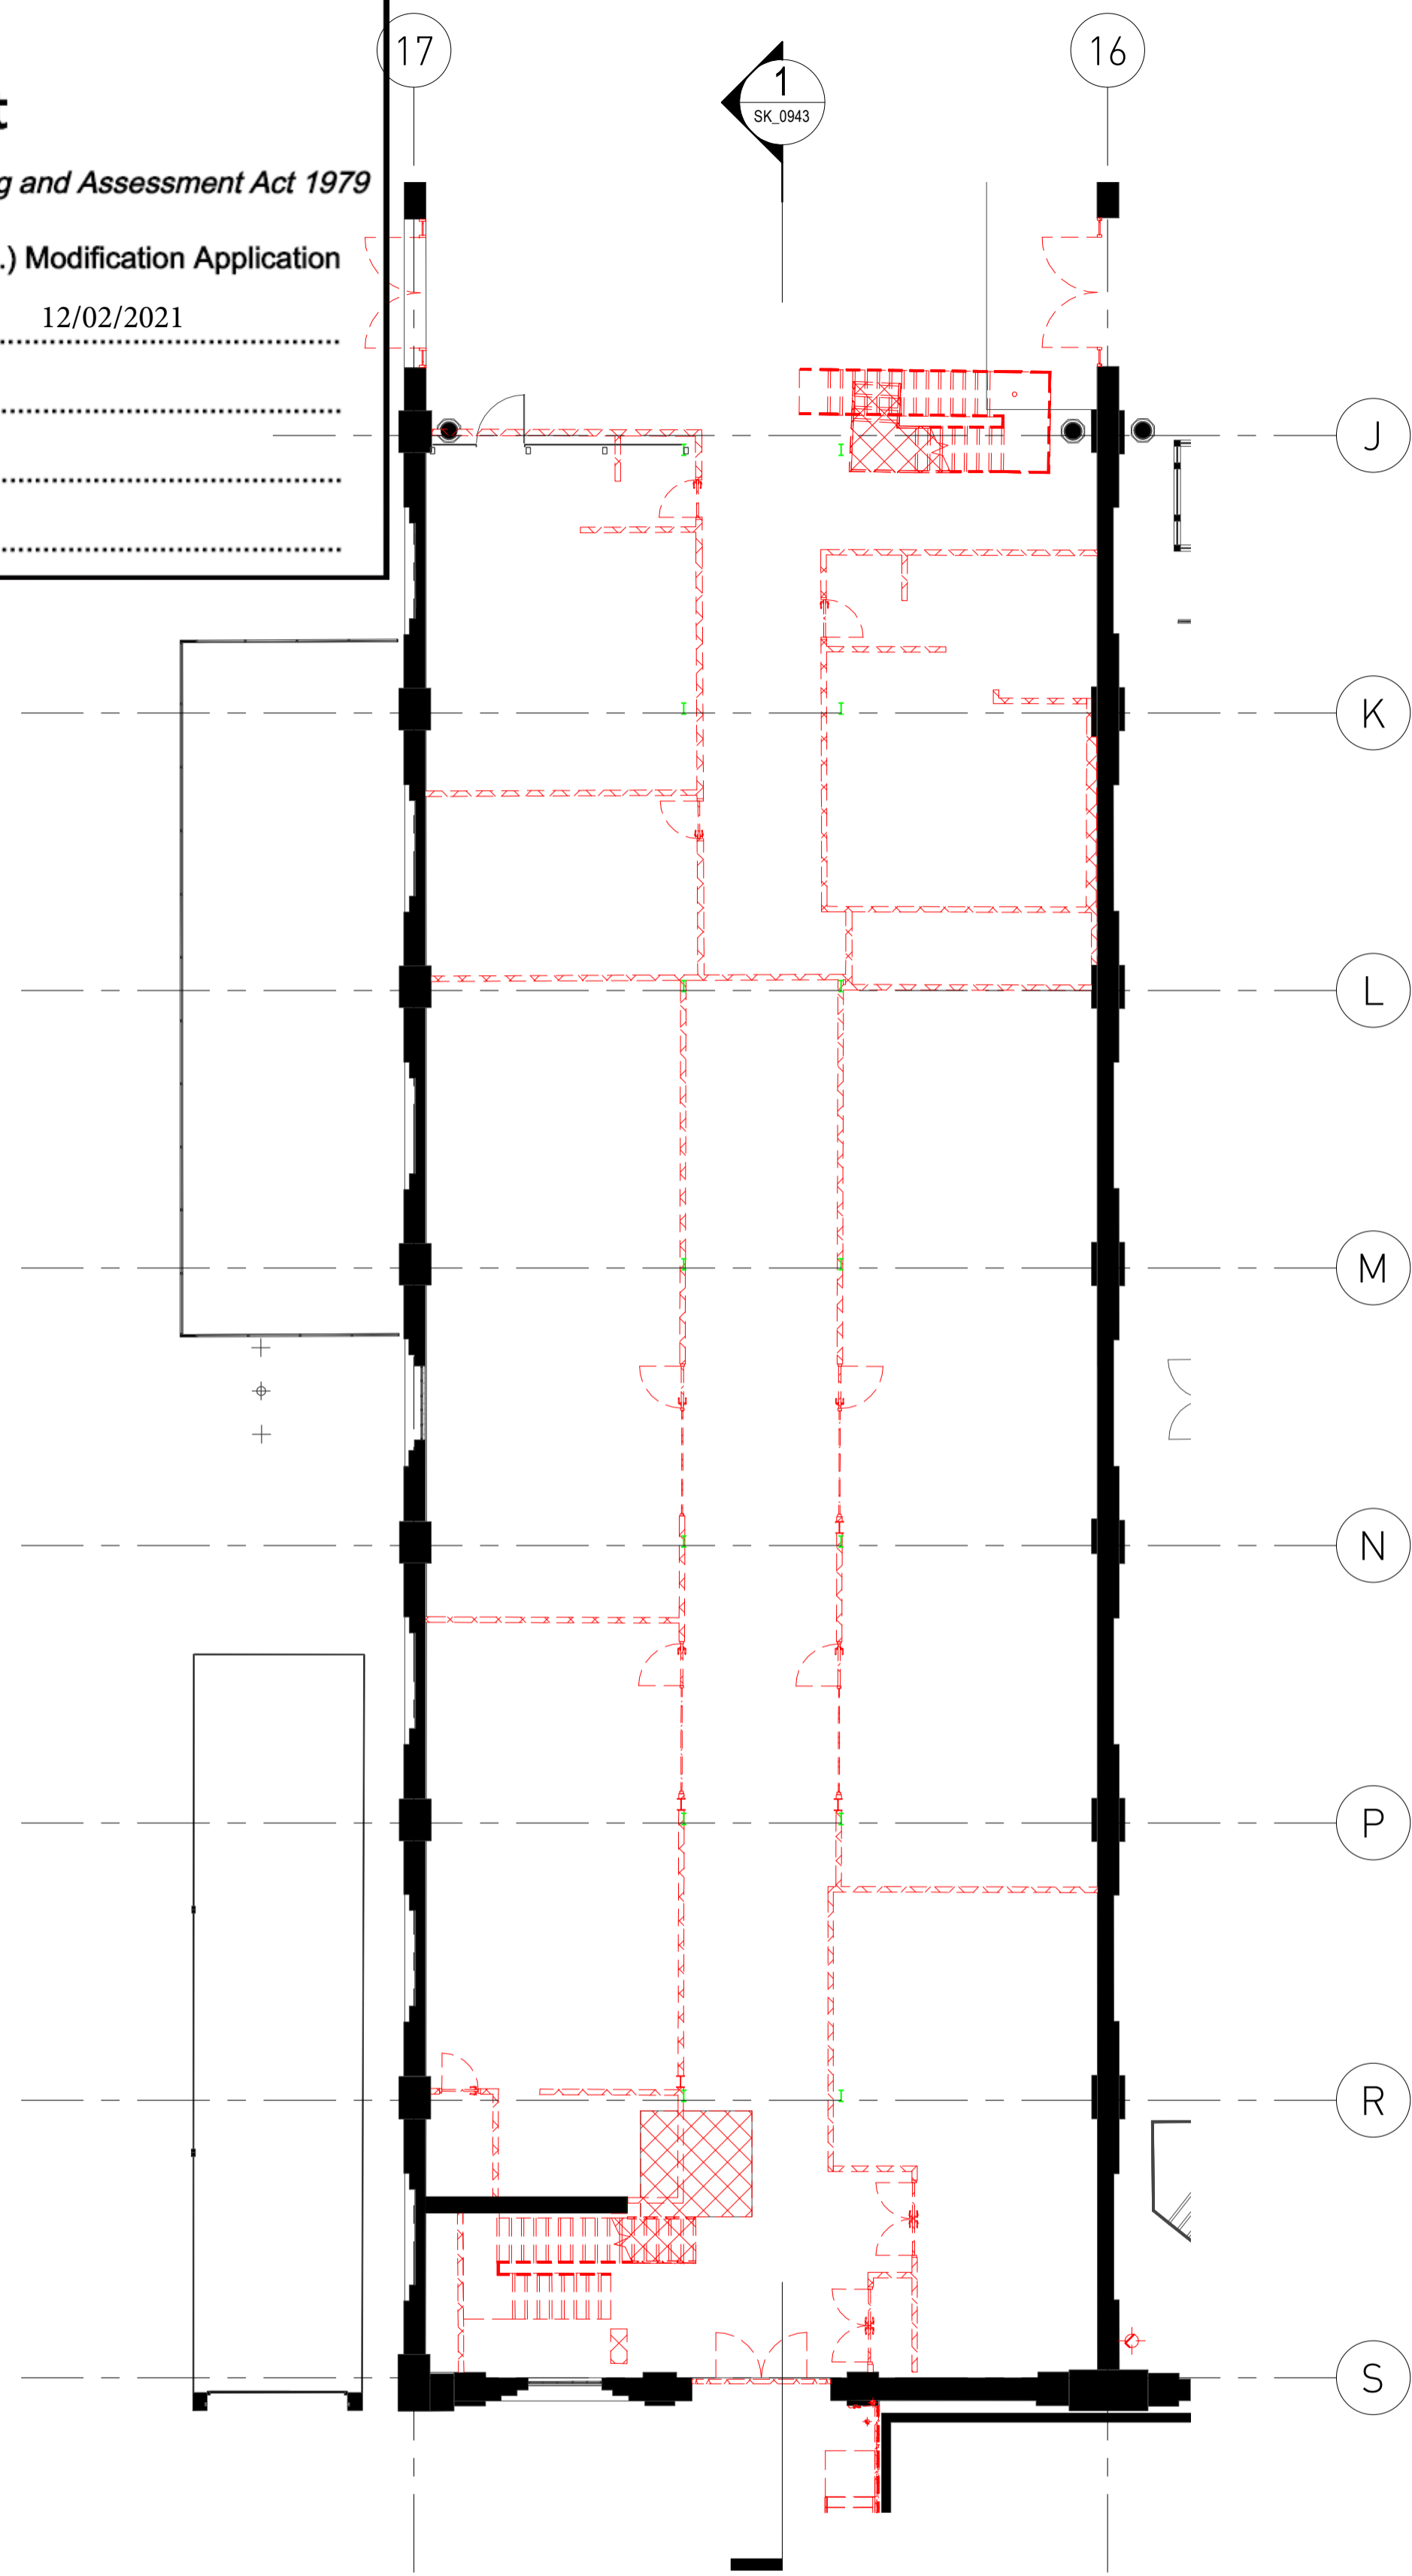

1 LEVEL 00 - DEMO PLAN CALLOUT
1:125

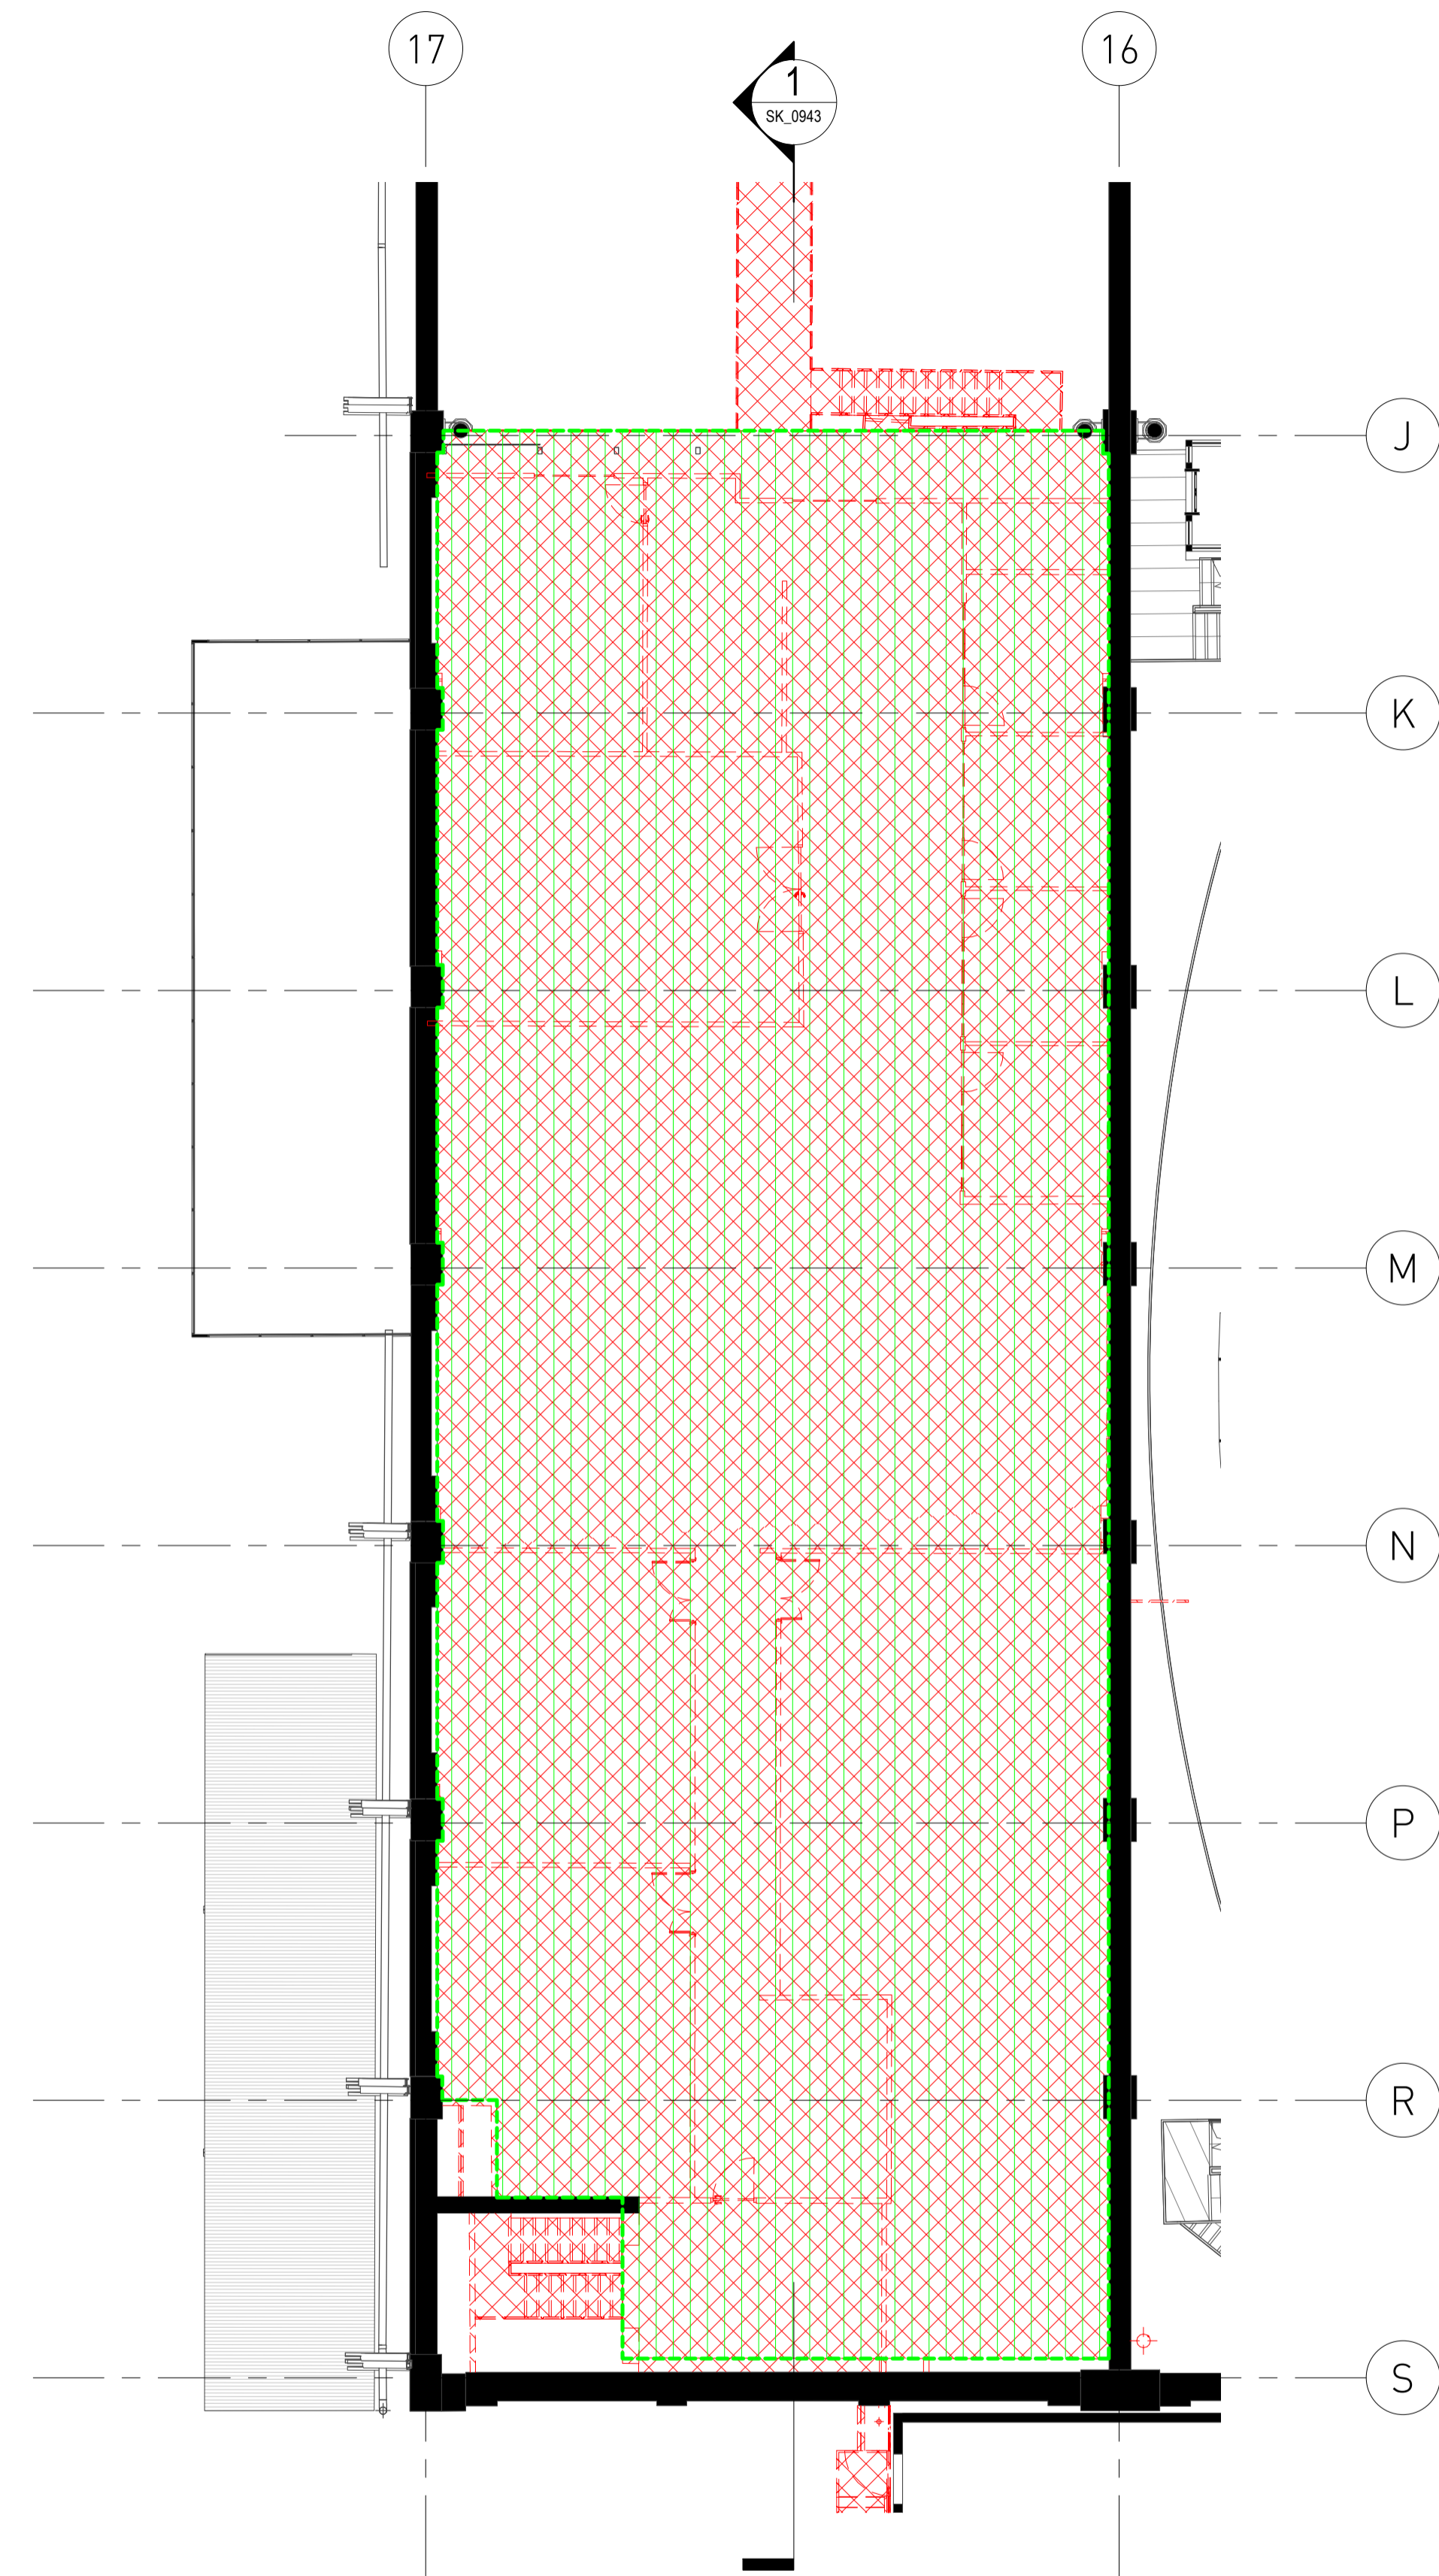

2 LEVEL 01 - DEMO PLAN CALLOUT
1:125

FOR INFORMATION

Architect
SISSONS ARCHITECTS
Suite 5.01, 53 Berry Street
North Sydney NSW 2060
Australia
Tel: +61 2 8904 1853
ABN: 31 621 375 129
www.sissonsarchitects.com

GRAPHIC LEGEND

	Items to be demolished
	Items to be retained and relocated
	Roof sheeting to be upgraded
	Bay 15 timber platform to be removed

Client MIRVAC		Project LOCOMOTIVE WORKSHOP 2 Locomotive St, Eveleigh NSW 2015
Scale As indicated @A1 (Half Scale @ A3)	Rev Date 26/11/20	
North		

Drawing Title BAY 15 SOUTH TIMBER PLATFORM - DEMOLITION PLANS		
Project No. 16-002	Drawing No. SK_0942	Rev A