

2 SK_0867 SECTION - BAY 15 WEST FACADE
1 : 100

ONLY AREAS IN RED OUTLINE ARE TO FORM PART OF MODIFICATION APPROVAL. SKETCH IS FOR INFORMATION PURPOSES FOR RTS.

NSW GOVERNMENT | **Planning, Industry & Environment**

Issued under the Environmental Planning and Assessment Act 1979


Approved Section 4.55 (...1A...) Modification Application

No. 7 Granted on... 9 June 2020

In respect to... SSD 8449

Signed... *[Signature]*

Sheet No. 6 of 6

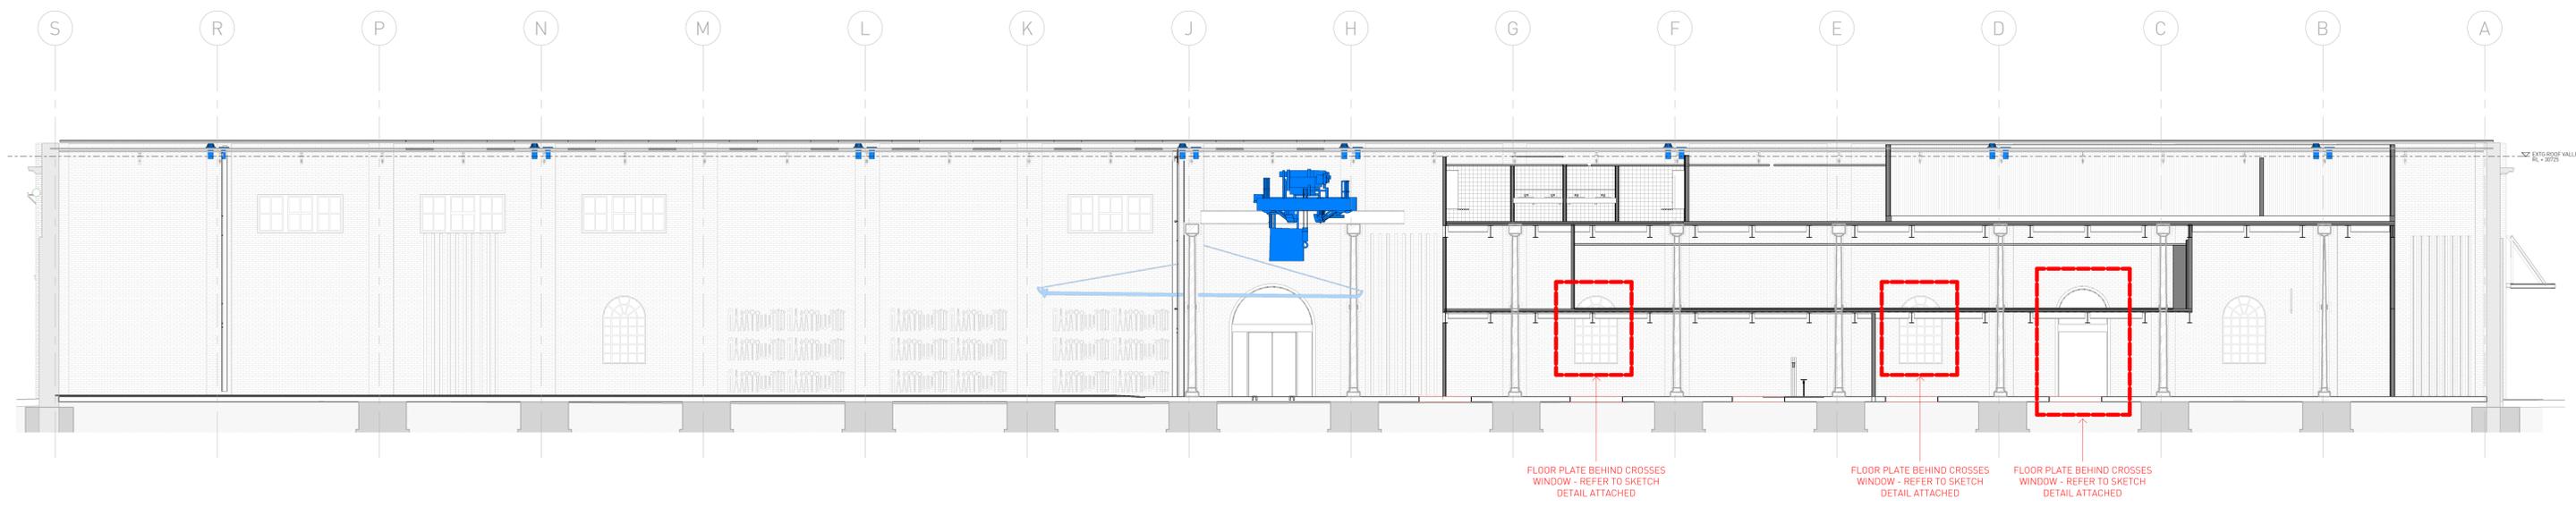

1 SK_0867 SECTION - BAY 15 - WEST WALL
1 : 100

ONLY AREAS IN RED OUTLINE ARE TO FORM PART OF MODIFICATION APPROVAL. SKETCH IS FOR INFORMATION PURPOSES FOR RTS.