


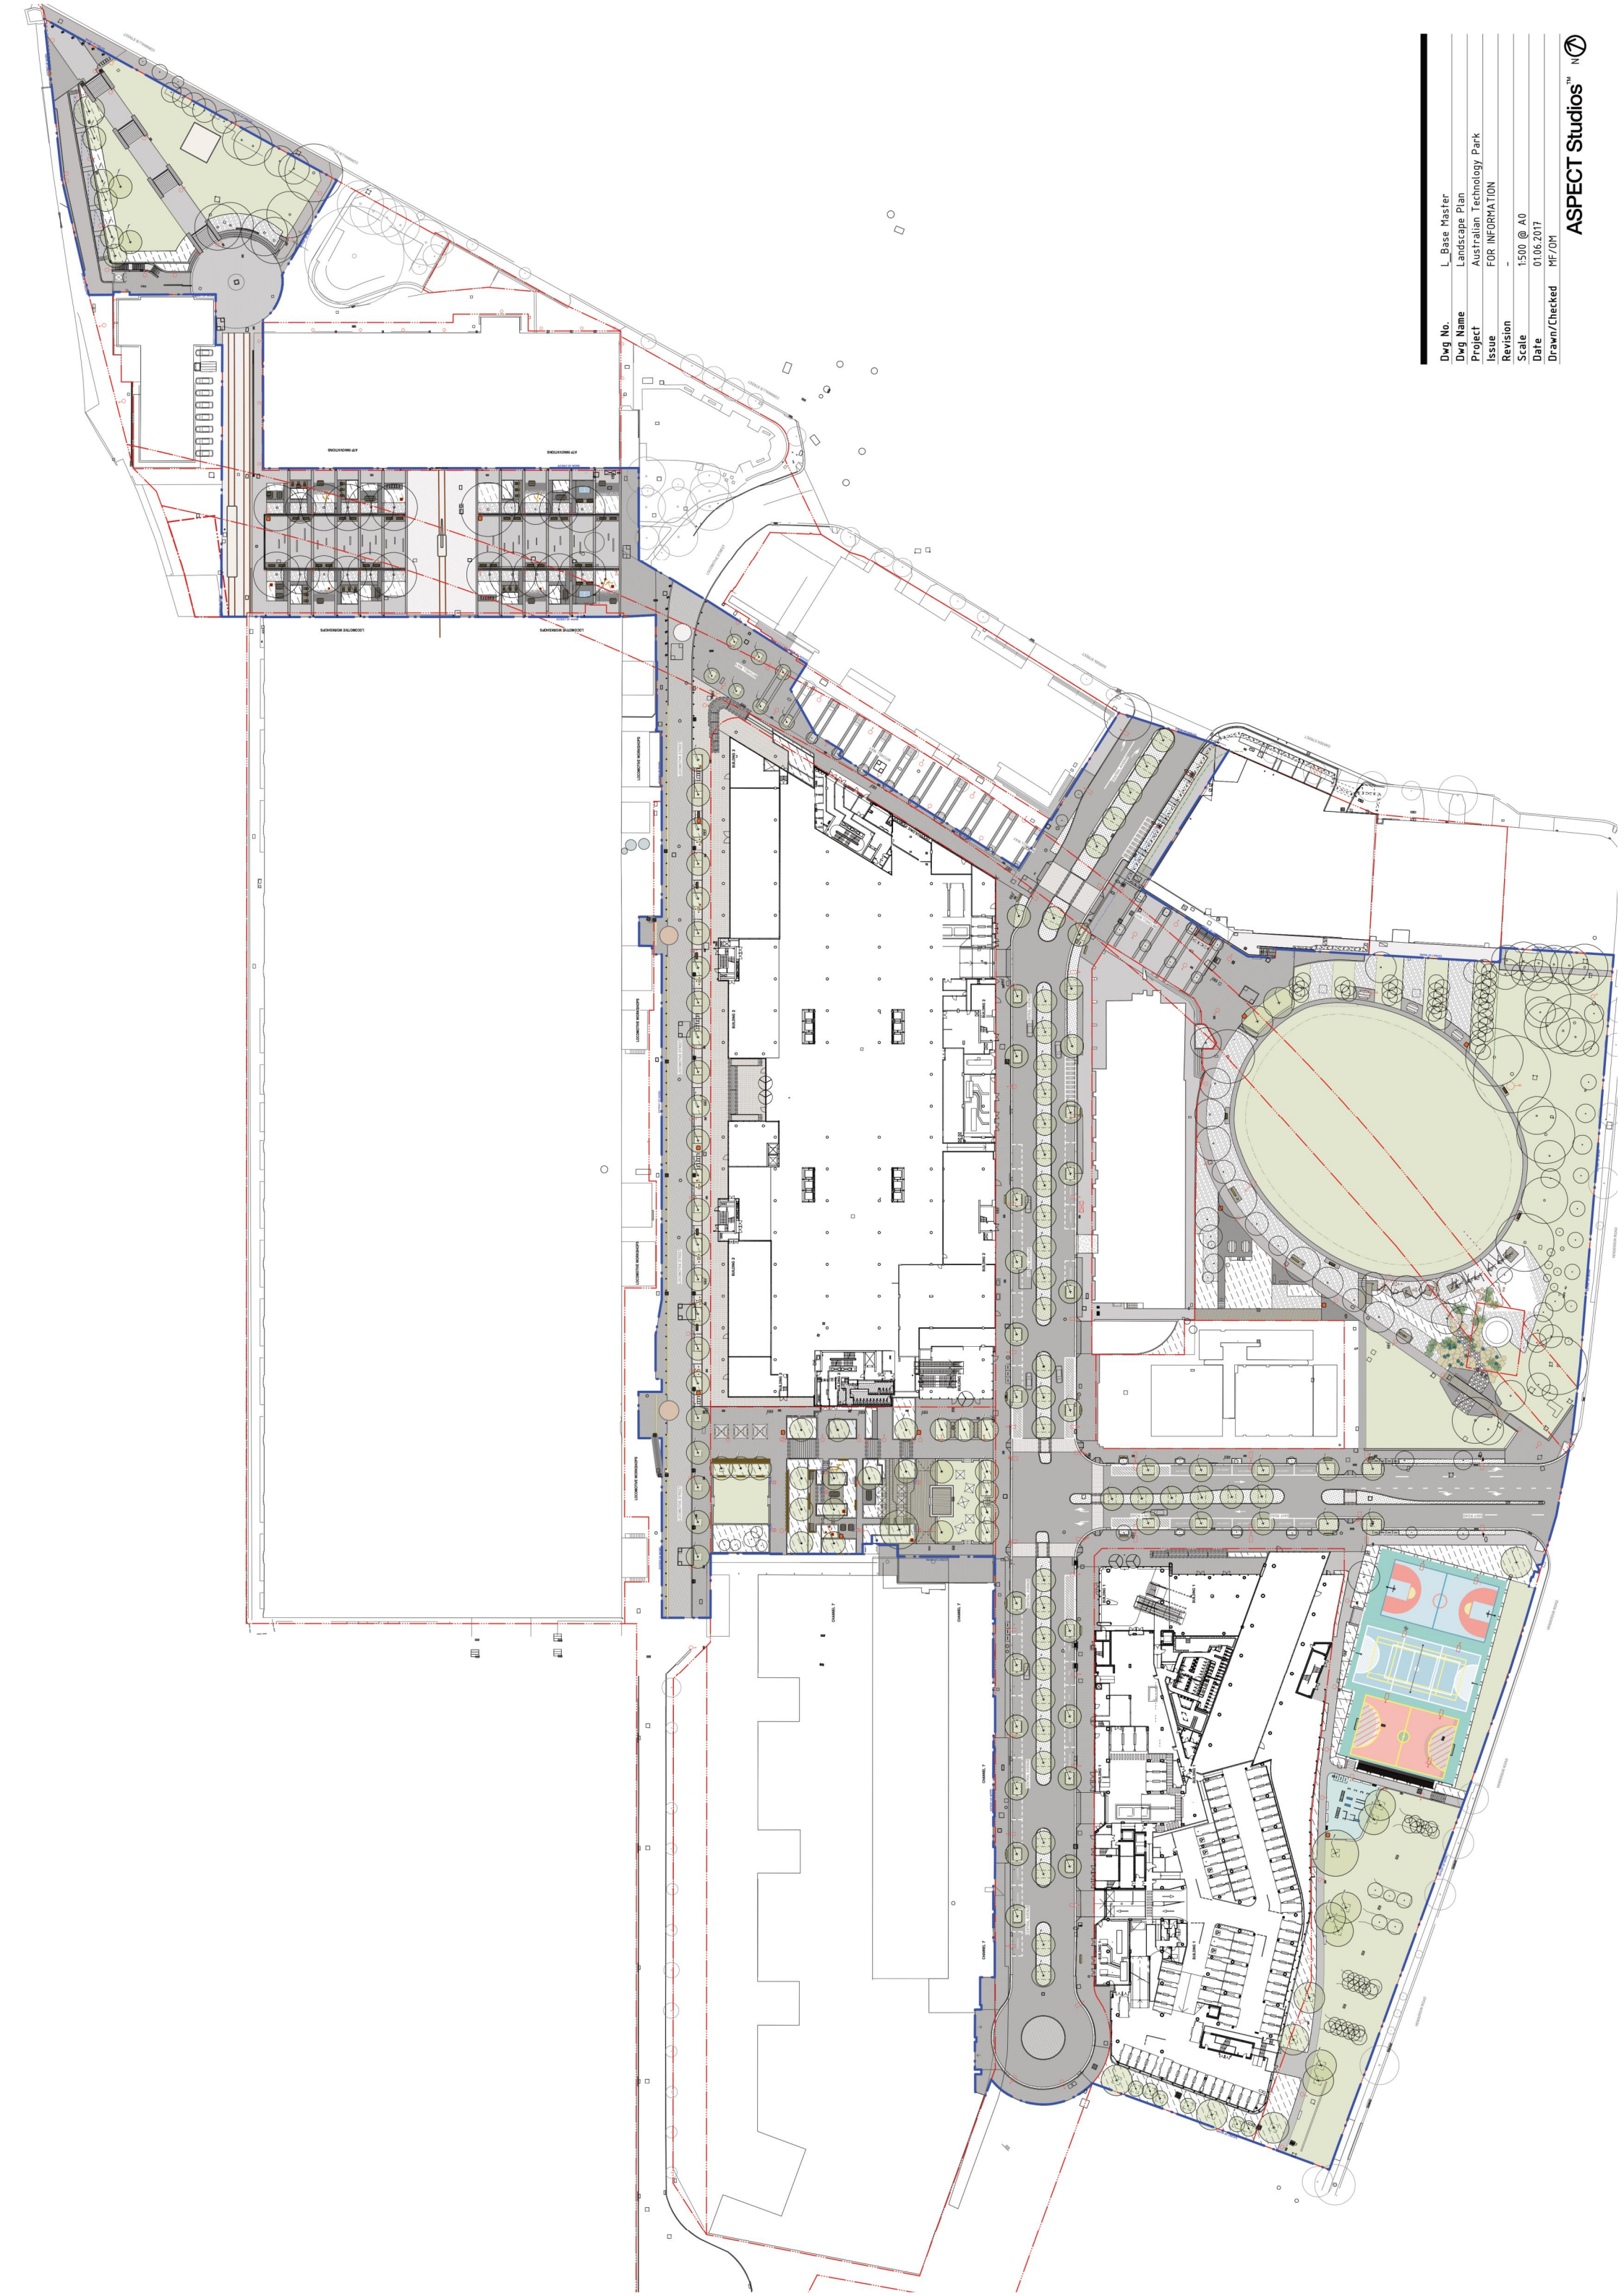

|               |                            |
|---------------|----------------------------|
| Dwg No.       | L Base Master              |
| Dwg Name      | Landscape Plan             |
| Project       | Australian Technology Park |
| Issue         | FOR INFORMATION            |
| Revision      | -                          |
| Scale         | 1:500 @ A0                 |
| Date          | 01.06.2017                 |
| Drawn/Checked | MF/DH                      |