

LEGEND:

- S Sewer Line & Manhole
- W Water Main
- T Underground Telecommunications Line
- E Underground Power Line & Pillar
- NBN NBN Line & Pit
- SW Stormwater Line, Gully Pit & Manhole
- RWD Roof Water Line, Grate & Manhole
- Driveway Location
- Water Meter
- Street Light
- Pad Mount Transformer
- Main Electrical Switchboard
- Proposed Street Tree

NOTES:

1. Drawn to scale on an A3 sheet.
2. This plan was prepared for the purpose and exclusive use of MIRVAC QUEENSLAND PTY LTD and is not to be used for any other purpose or by any other person or corporation. Bennett and Bennett Group accepts no responsibility for any loss or damage suffered howsoever arising to any person or corporation who may use or rely on this plan in contravention of these terms.
3. This plan shows the proposed location of services for "Ashford Residences" Stage 1 only and does not include other site characteristics such as contours or retaining walls. Location of services are indicative only and subject to construction and final council approval.
4. Services information was received from Premises Engineers on 22/10/2019.
5. The dimensions, areas, number of lots, size and location of improvements are approximate only and may vary.
6. This plan can not be copied unless these notes are included.

Issue	Revision	Int	Date
A	Original Issue	SDS	22/10/2019

Title:
Services Coordination Plan for Stage 1
"Ashford Residences"

Client: **THE MIRVAC GROUP**

Locality: **EVERTON PARK**

Local Gov: **BCC** Prepared By: **SDS**

Surveyed By: Approved: **BM**


Date Created: **22/10/2019** Scale: **1:600**

Comp File: **191518.12d**

Plan No: **191518_011_MIS**

Scale 1:600



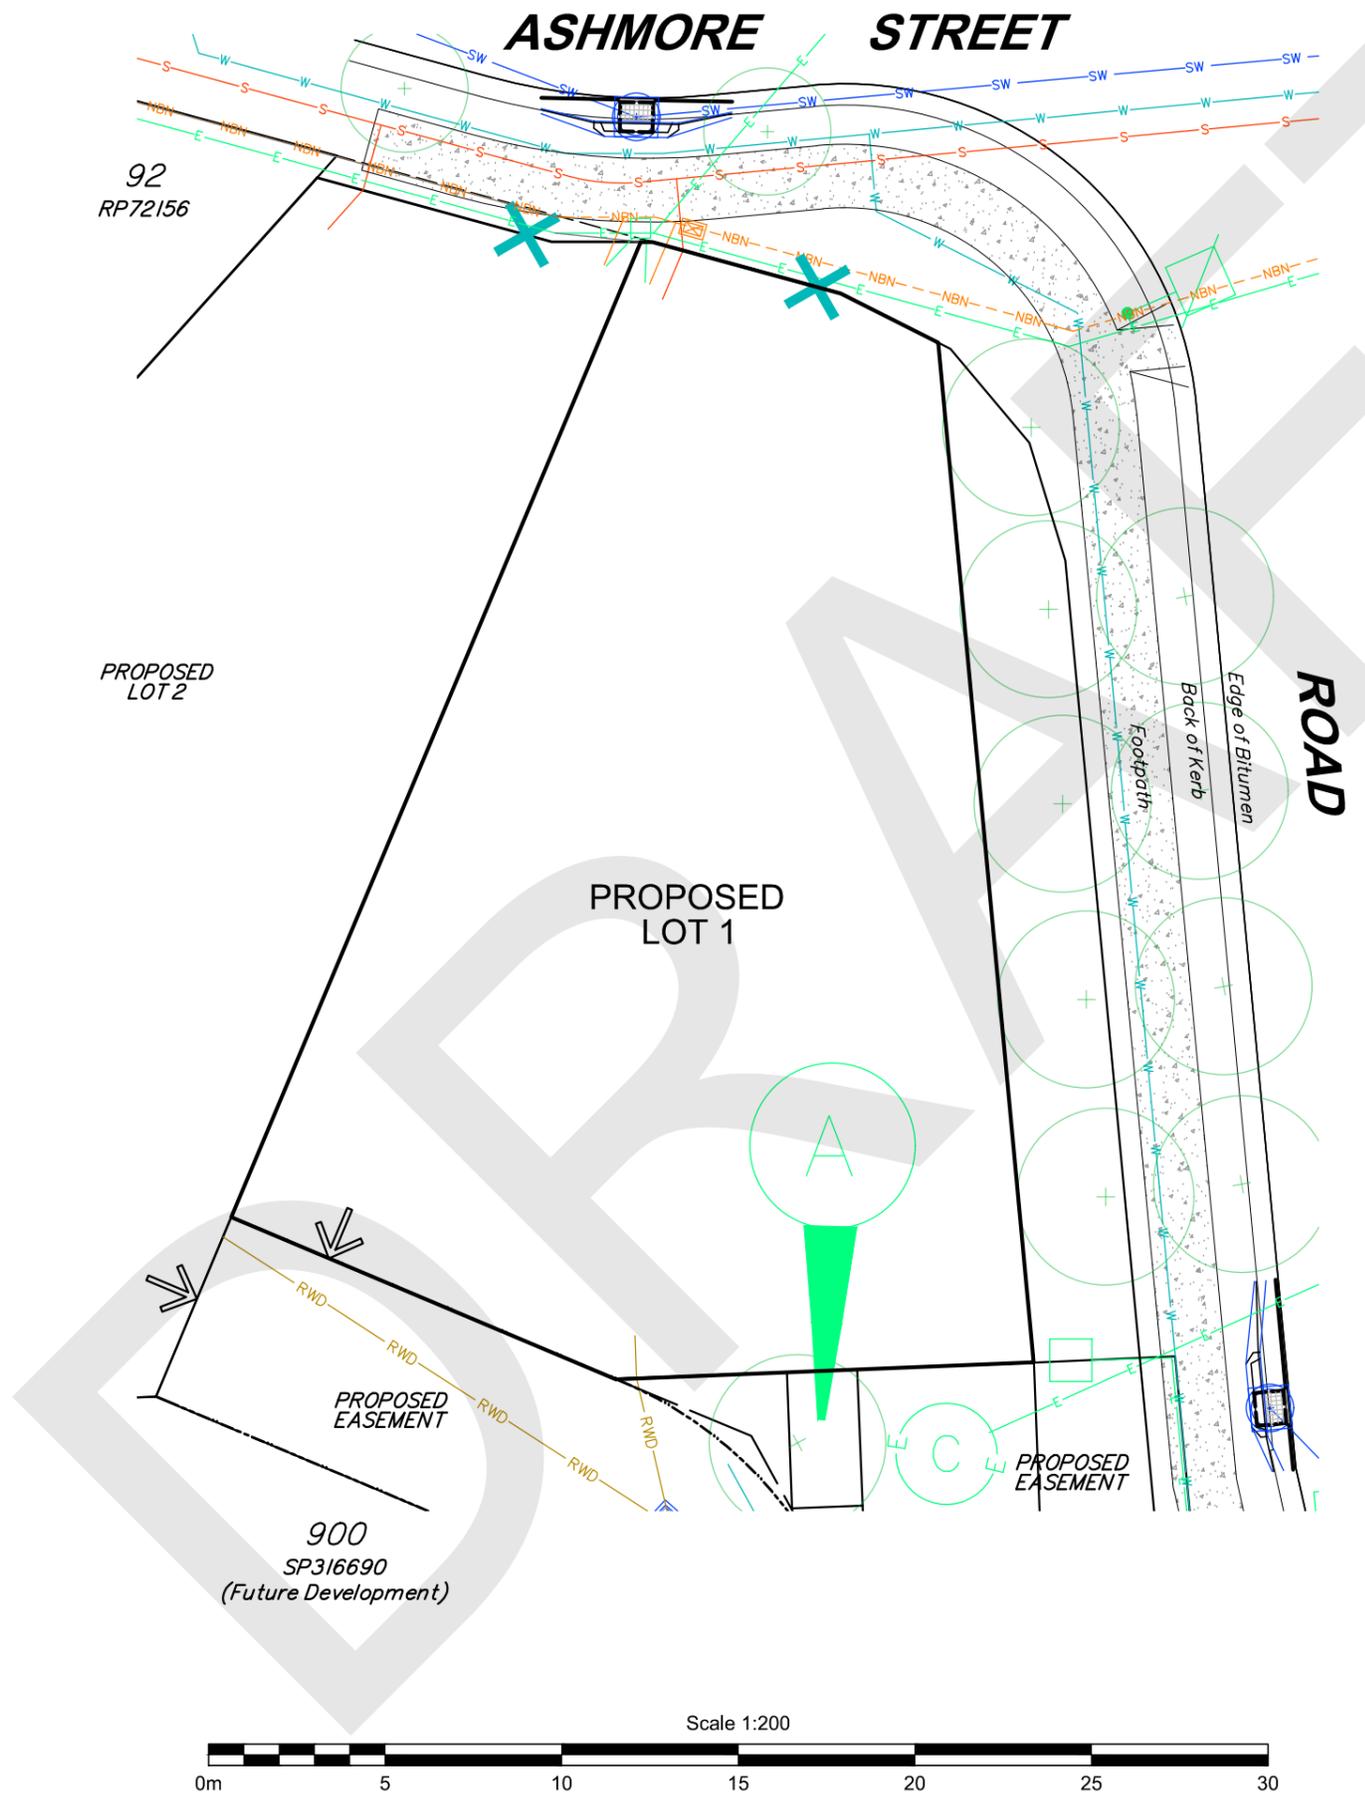

LEGEND:

- S Sewer Line & Manhole
- W Water Main
- T Underground Telecommunications Line
- E Underground Power Line & Pillar
- NBN NBN Line & Pit
- SW Stormwater Line, Gully Pit & Manhole
- RWD Roof Water Line, Grate & Manhole
- Driveway Location
- Water Meter
- Street Light
- Pad Mount Transformer
- Main Electrical Switchboard
- Proposed Street Tree

- NOTES:**
1. Drawn to scale on an A3 sheet.
 2. This plan was prepared for the purpose and exclusive use of MIRVAC QUEENSLAND PTY LTD and is not to be used for any other purpose or by any other person or corporation. Bennett and Bennett Group accepts no responsibility for any loss or damage suffered howsoever arising to any person or corporation who may use or rely on this plan in contravention of these terms.
 3. This plan shows the proposed location of services for "Ashford Residences" Stage 1 only and does not include other site characteristics such as contours or retaining walls. Location of services are indicative only and subject to construction and final council approval.
 4. Services information was received from Premises Engineers on 22/10/2019.
 5. The dimensions, areas, number of lots, size and location of improvements are approximate only and may vary.
 6. This plan can not be copied unless these notes are included.

Issue	Revision	Int	Date
A	Original Issue	SDS	22/10/2019

Title:
Services Coordination Plan for Stage 1
"Ashford Residences"

Client: **THE MIRVAC GROUP**

Locality: **EVERTON PARK**
Local Gov: **BCC** Prepared By: **SDS**
Surveyed By: Approved: **BM**
Date Created: **22/10/2019** Scale: **1:200**
Comp File: **191518.12d**
Plan No: **191518_011_MIS**



ASHMORE STREET

DUNDIBLE STREET

92
RP72156

PROPOSED LOT 2

PROPOSED LOT 1

900
SP316690
(Future Development)

PROPOSED EASEMENT

- LEGEND:**
- S Sewer Line & Manhole
 - W Water Main
 - T Underground Telecommunications Line
 - E Underground Power Line & Pillar
 - NBN NBN Line & Pit
 - SW Stormwater Line, Gully Pit & Manhole
 - RWD Roof Water Line, Grate & Manhole
 - Driveway Location
 - Water Meter
 - Street Light
 - Pad Mount Transformer
 - Main Electrical Switchboard
 - Proposed Street Tree

- NOTES:**
1. Drawn to scale on an A3 sheet.
 2. This plan was prepared for the purpose and exclusive use of MIRVAC QUEENSLAND PTY LTD and is not to be used for any other purpose or by any other person or corporation. Bennett and Bennett Group accepts no responsibility for any loss or damage suffered howsoever arising to any person or corporation who may use or rely on this plan in contravention of these terms.
 3. This plan shows the proposed location of services for "Ashford Residences" Stage 1 only and does not include other site characteristics such as contours or retaining walls. Location of services are indicative only and subject to construction and final council approval.
 4. Services information was received from Premises Engineers on 22/10/2019.
 5. The dimensions, areas, number of lots, size and location of improvements are approximate only and may vary.
 6. This plan can not be copied unless these notes are included.

Issue	Original Issue	Revision	SDS Int	22/10/2019 Date
A				

Title:
Services Coordination Plan for Stage 1
 "Ashford Residences"

Client: **THE MIRVAC GROUP**

Locality: **EVERTON PARK**


Local Gov: **BCC** Prepared By: **SDS**

Surveyed By: Approved: **BM**

Date Created: **22/10/2019** Scale: **1:200**


Comp File: **191518.12d**

Plan No: **191518_011_MIS**

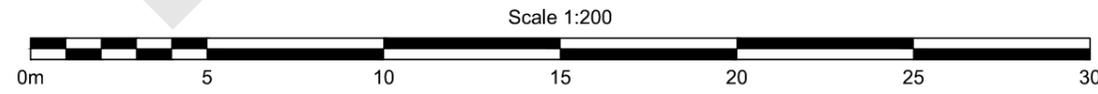



ASHMORE STREET

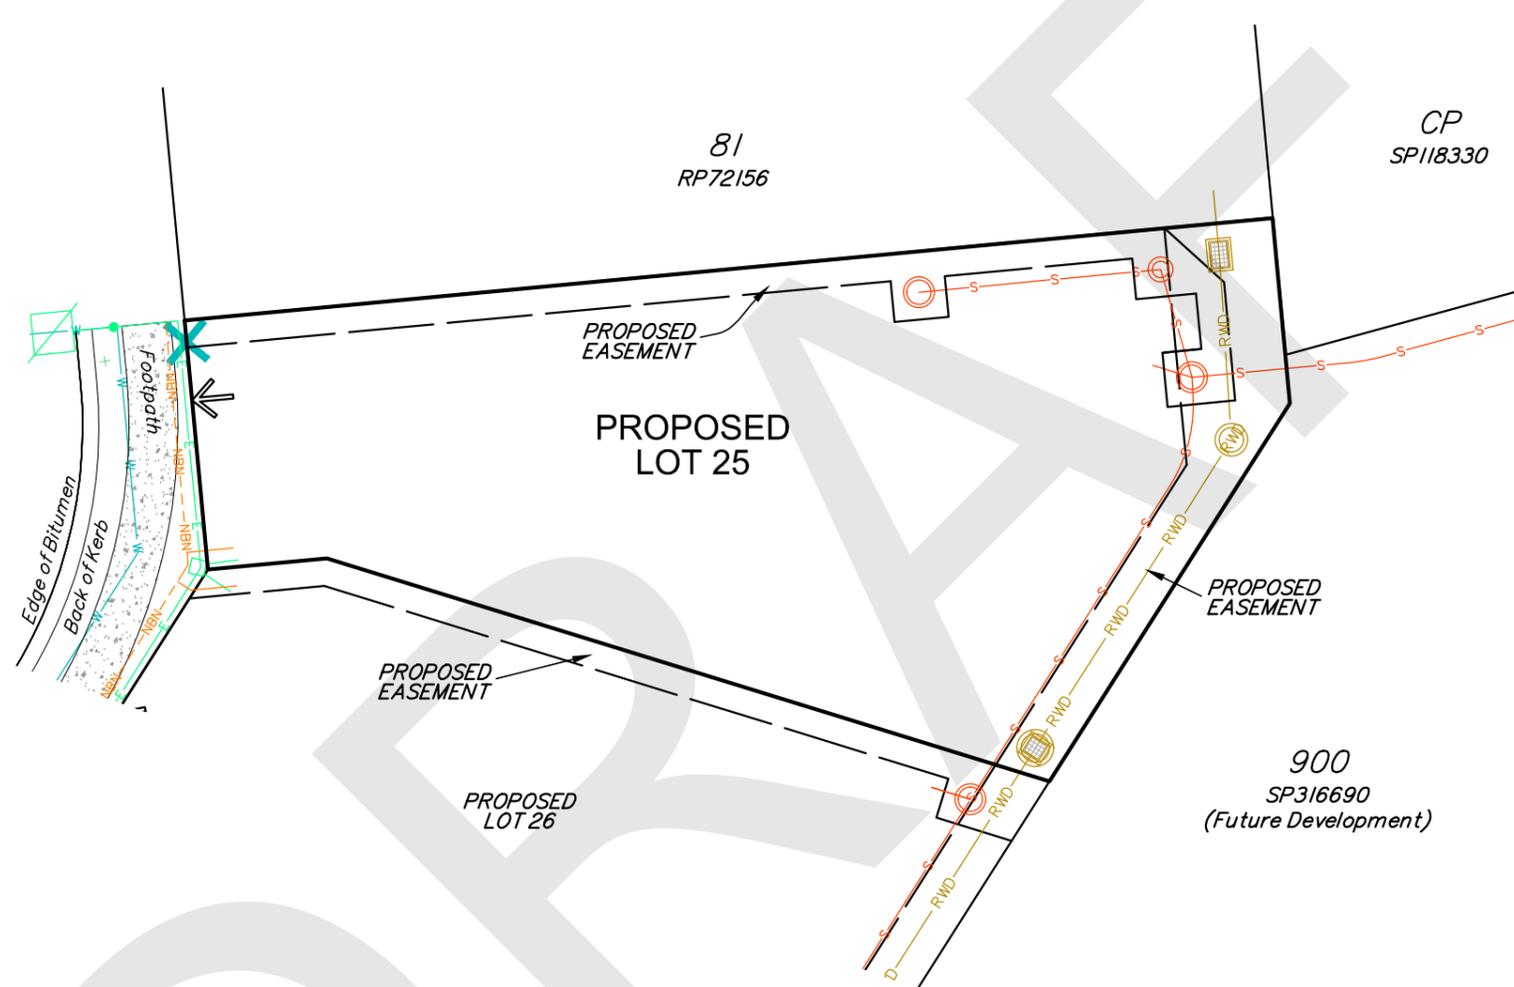

LEGEND:

- S Sewer Line & Manhole
- W Water Main
- T Underground Telecommunications Line
- E Underground Power Line & Pillar
- NBN NBN Line & Pit
- SW Stormwater Line, Gully Pit & Manhole
- RWD Roof Water Line, Grate & Manhole
- Driveway Location
- Water Meter
- Street Light
- Pad Mount Transformer
- Main Electrical Switchboard
- Proposed Street Tree

NOTES:

1. Drawn to scale on an A3 sheet.
2. This plan was prepared for the purpose and exclusive use of MIRVAC QUEENSLAND PTY LTD and is not to be used for any other purpose or by any other person or corporation. Bennett and Bennett Group accepts no responsibility for any loss or damage suffered howsoever arising to any person or corporation who may use or rely on this plan in contravention of these terms.
3. This plan shows the proposed location of services for "Ashford Residences" Stage 1 only and does not include other site characteristics such as contours or retaining walls. Location of services are indicative only and subject to construction and final council approval.
4. Services information was received from Premises Engineers on 22/10/2019.
5. The dimensions, areas, number of lots, size and location of improvements are approximate only and may vary.
6. This plan can not be copied unless these notes are included.

Issue	Revision	Int	Date
A	Original Issue	SDS	22/10/2019

Title:
Services Coordination Plan for Stage 1
"Ashford Residences"

Client: **THE MIRVAC GROUP**

Locality: **EVERTON PARK**

Local Gov: **BCC** Prepared By: **SDS**

Surveyed By: Approved: **BM**

Date Created: **22/10/2019** Scale: **1:200**

Comp File: **191518.12d**


Plan No: **191518_011_MIS**

Scale 1:200





ASHMORE STREET

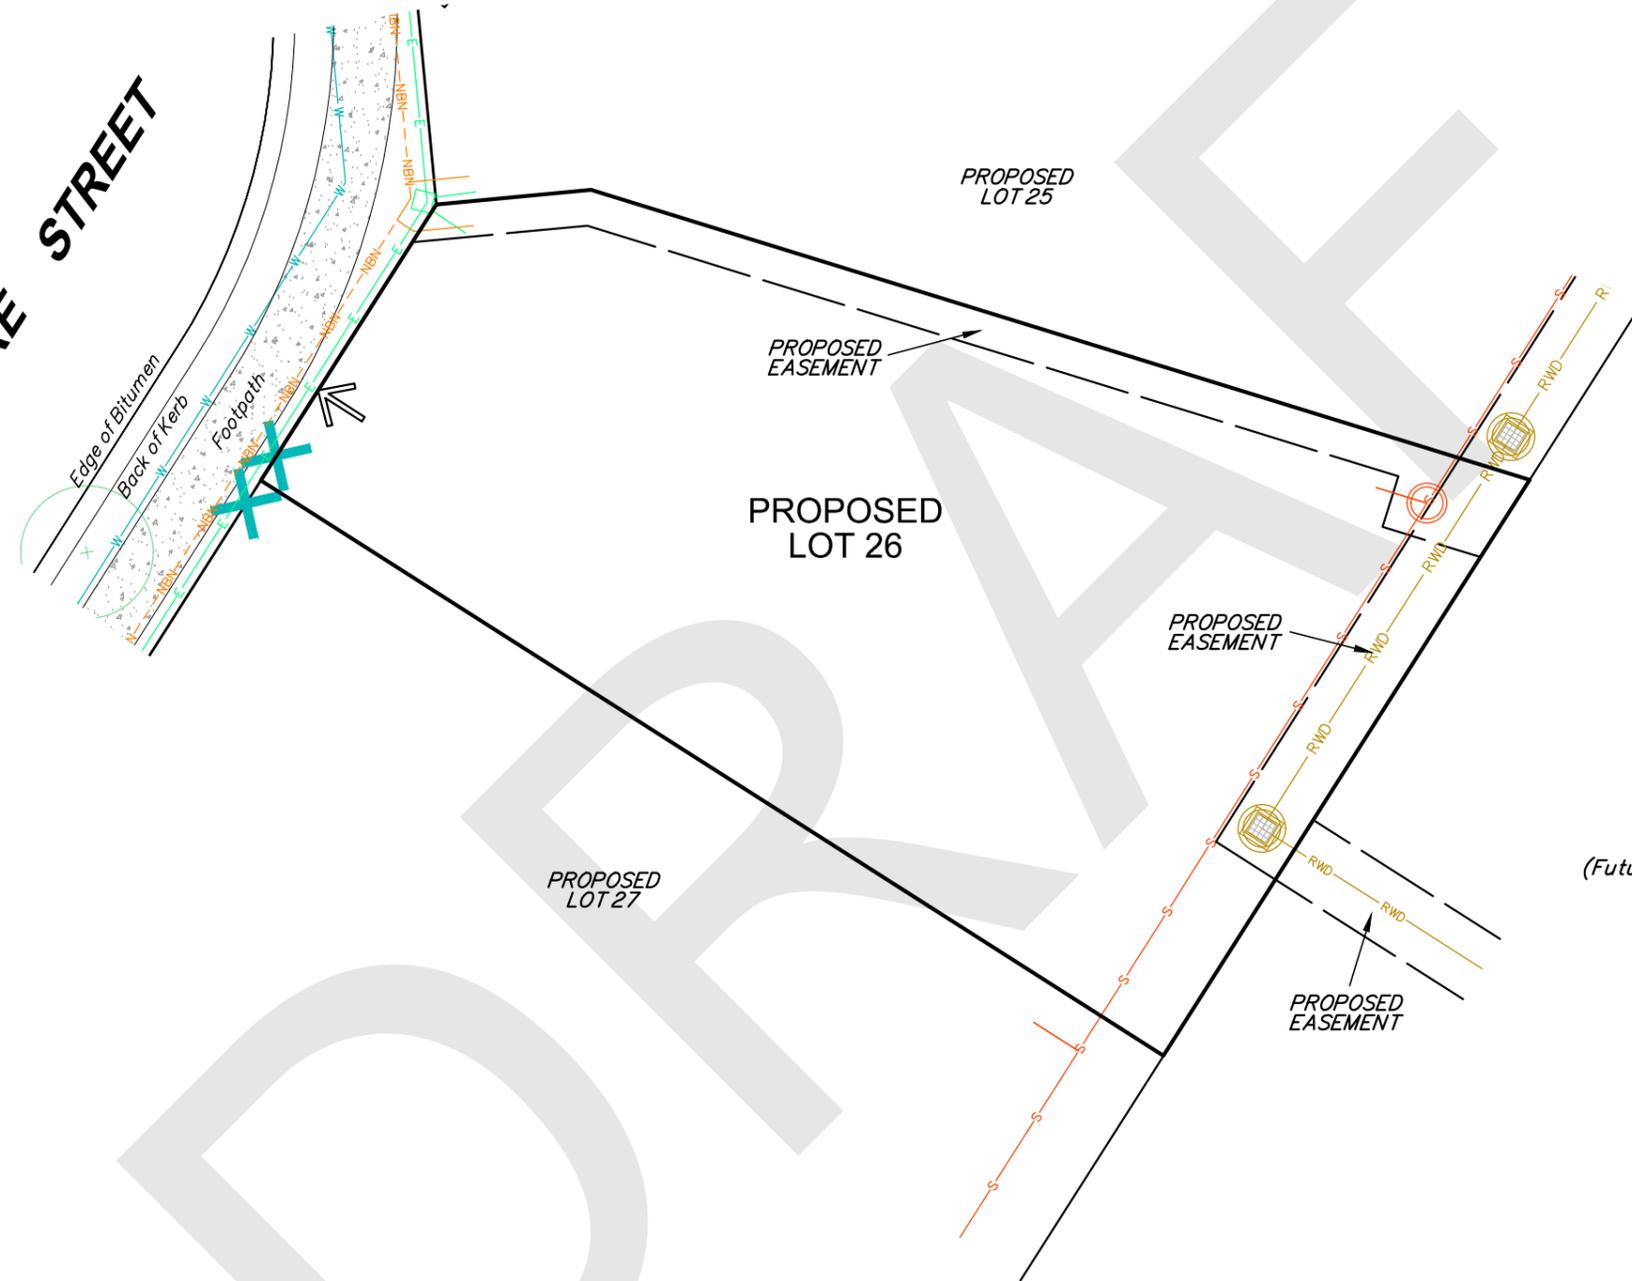

LEGEND:

-  S Sewer Line & Manhole
-  W Water Main
-  T Underground Telecommunications Line
-  E Underground Power Line & Pillar
-  NBN NBN Line & Pit
-  SW Stormwater Line, Gully Pit & Manhole
-  RWD Roof Water Line, Grate & Manhole
-  Driveway Location
-  Water Meter
-  Street Light
-  Pad Mount Transformer
-  Main Electrical Switchboard
-  Proposed Street Tree

NOTES:

1. Drawn to scale on an A3 sheet.
2. This plan was prepared for the purpose and exclusive use of MIRVAC QUEENSLAND PTY LTD and is not to be used for any other purpose or by any other person or corporation. Bennett and Bennett Group accepts no responsibility for any loss or damage suffered howsoever arising to any person or corporation who may use or rely on this plan in contravention of these terms.
3. This plan shows the proposed location of services for "Ashford Residences" Stage 1 only and does not include other site characteristics such as contours or retaining walls. Location of services are indicative only and subject to construction and final council approval.
4. Services information was received from Premises Engineers on 22/10/2019.
5. The dimensions, areas, number of lots, size and location of improvements are approximate only and may vary.
6. This plan can not be copied unless these notes are included.

Issue	Revision	Int	Date
A	Original Issue	SDS	22/10/2019

Title:
Services Coordination Plan for Stage 1
"Ashford Residences"

Client: **THE MIRVAC GROUP**

Locality: **EVERTON PARK**

Local Gov: **BCC** Prepared By: **SDS**


Surveyed By: Approved: **BM**

Date Created: **22/10/2019** Scale: **1:200**

Comp File: **191518.12d**

Plan No: **191518_011_MIS**



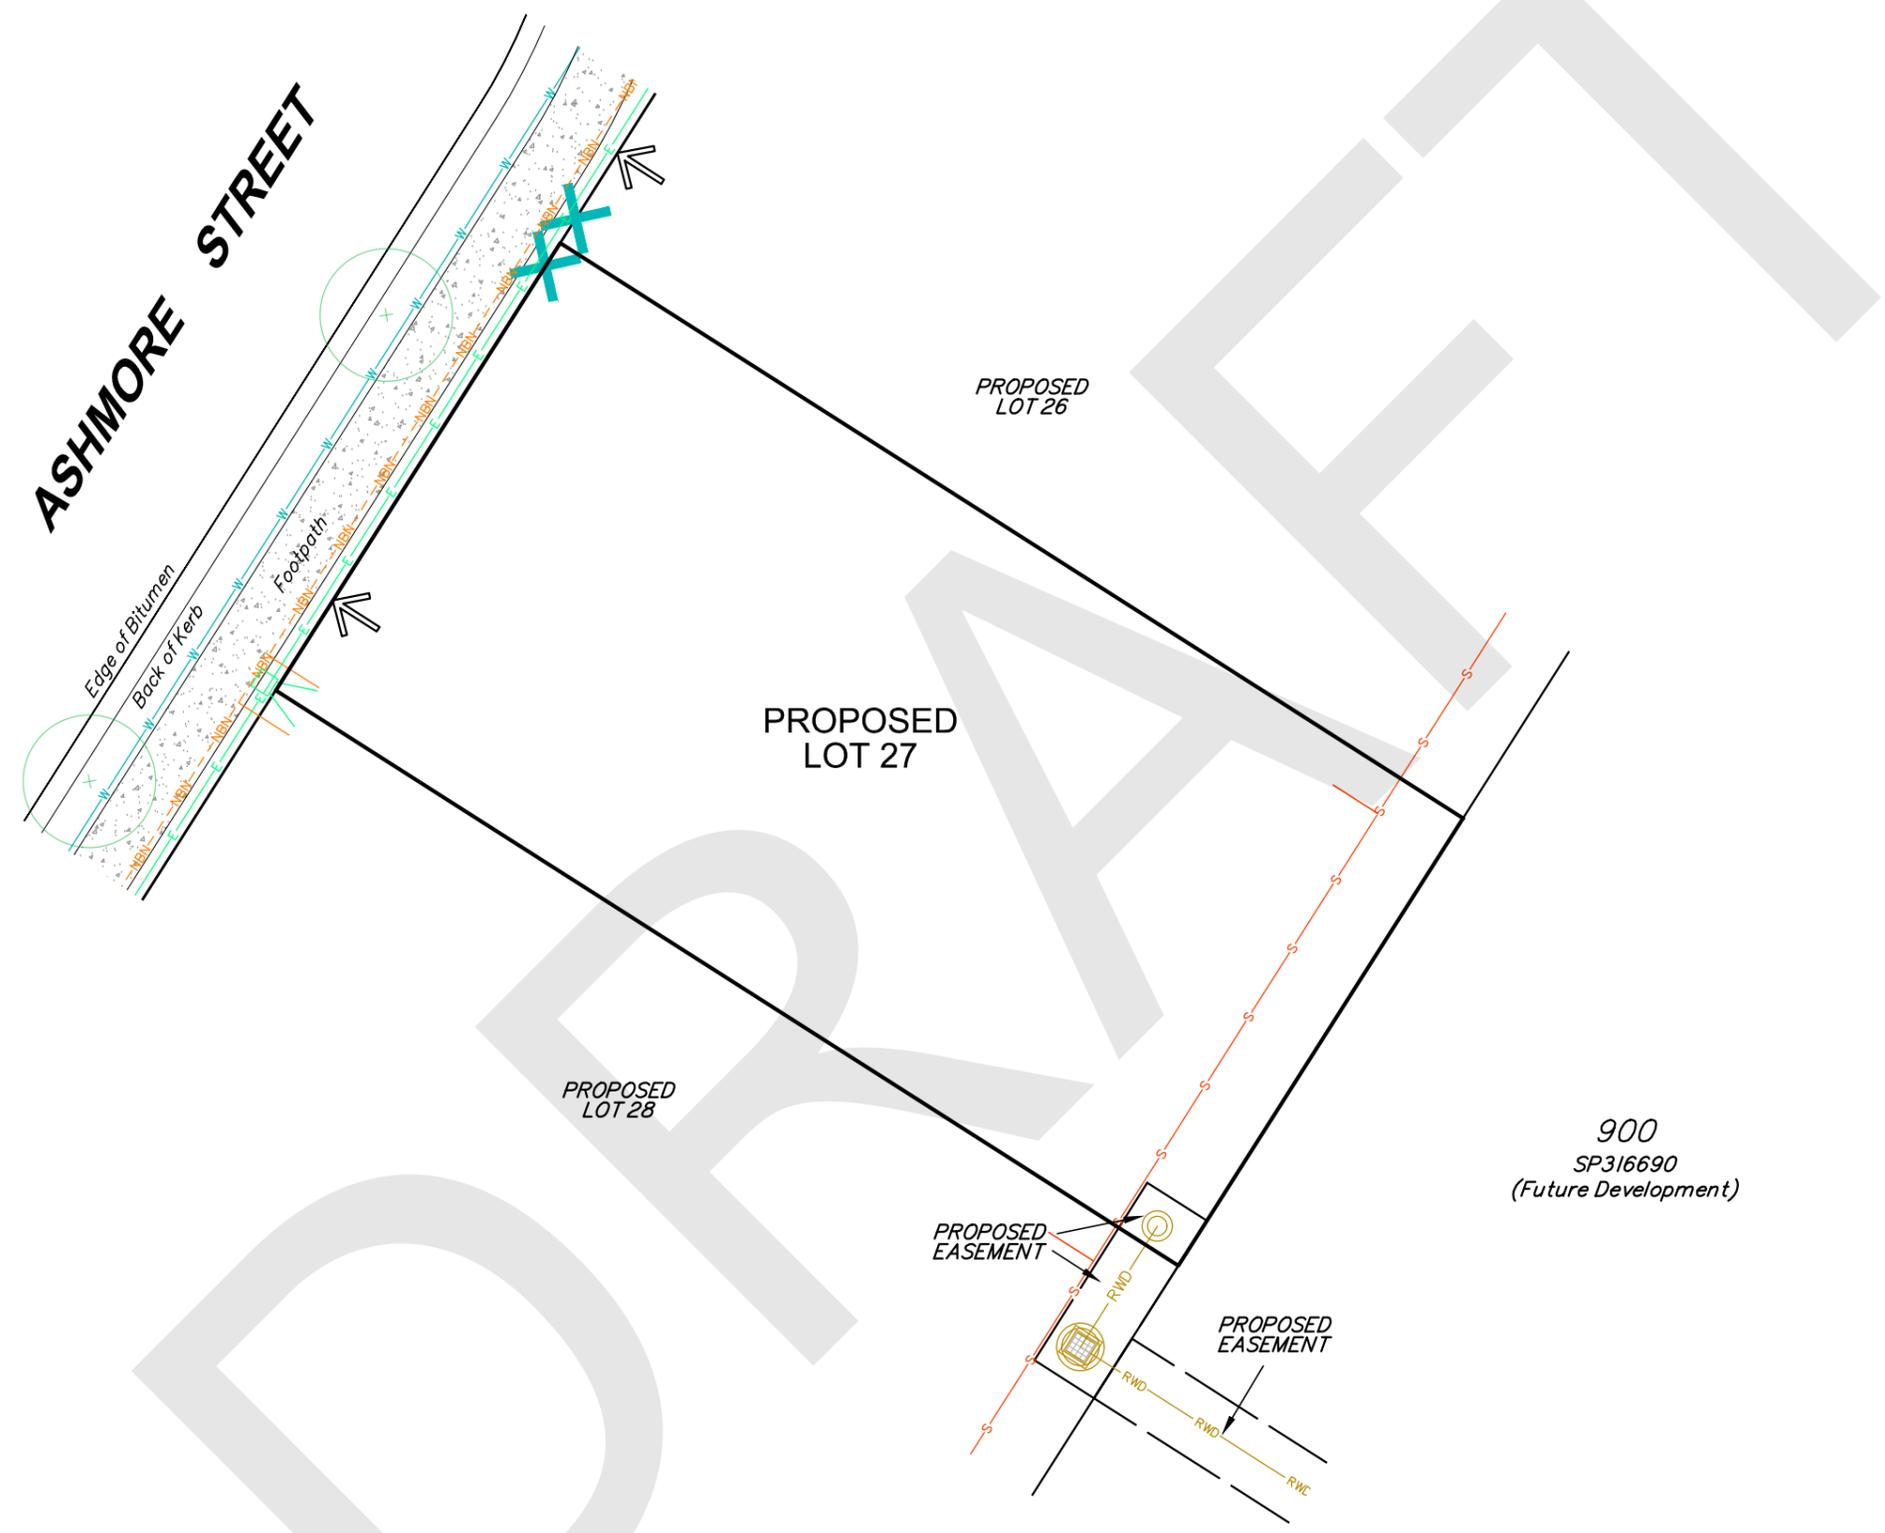

LEGEND:

- S Sewer Line & Manhole
- W Water Main
- T Underground Telecommunications Line
- E Underground Power Line & Pillar
- NBN NBN Line & Pit
- SW Stormwater Line, Gully Pit & Manhole
- RWD Roof Water Line, Grate & Manhole
- ← Driveway Location
- X Water Meter
- ⚡ Street Light
- C Pad Mount Transformer
- A Main Electrical Switchboard
- Proposed Street Tree

NOTES:


1. Drawn to scale on an A3 sheet.
2. This plan was prepared for the purpose and exclusive use of MIRVAC QUEENSLAND PTY LTD and is not to be used for any other purpose or by any other person or corporation. Bennett and Bennett Group accepts no responsibility for any loss or damage suffered howsoever arising to any person or corporation who may use or rely on this plan in contravention of these terms.
3. This plan shows the proposed location of services for "Ashford Residences" Stage 1 only and does not include other site characteristics such as contours or retaining walls. Location of services are indicative only and subject to construction and final council approval.
4. Services information was received from Premises Engineers on 22/10/2019.
5. The dimensions, areas, number of lots, size and location of improvements are approximate only and may vary.
6. This plan can not be copied unless these notes are included.


Issue	Revision	Int	Date
A	Original Issue	SDS	22/10/2019

Title:
Services Coordination Plan for Stage 1
"Ashford Residences"


Client: **THE MIRVAC GROUP**

Locality: **EVERTON PARK**
Local Gov: **BCC** Prepared By: **SDS**
Surveyed By: Approved: **BM**
Date Created: **22/10/2019** Scale: **1:200**
Comp File: **191518.12d**
Plan No: **191518_011_MIS**

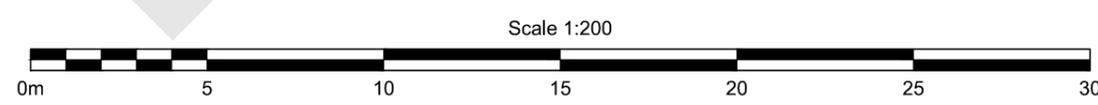

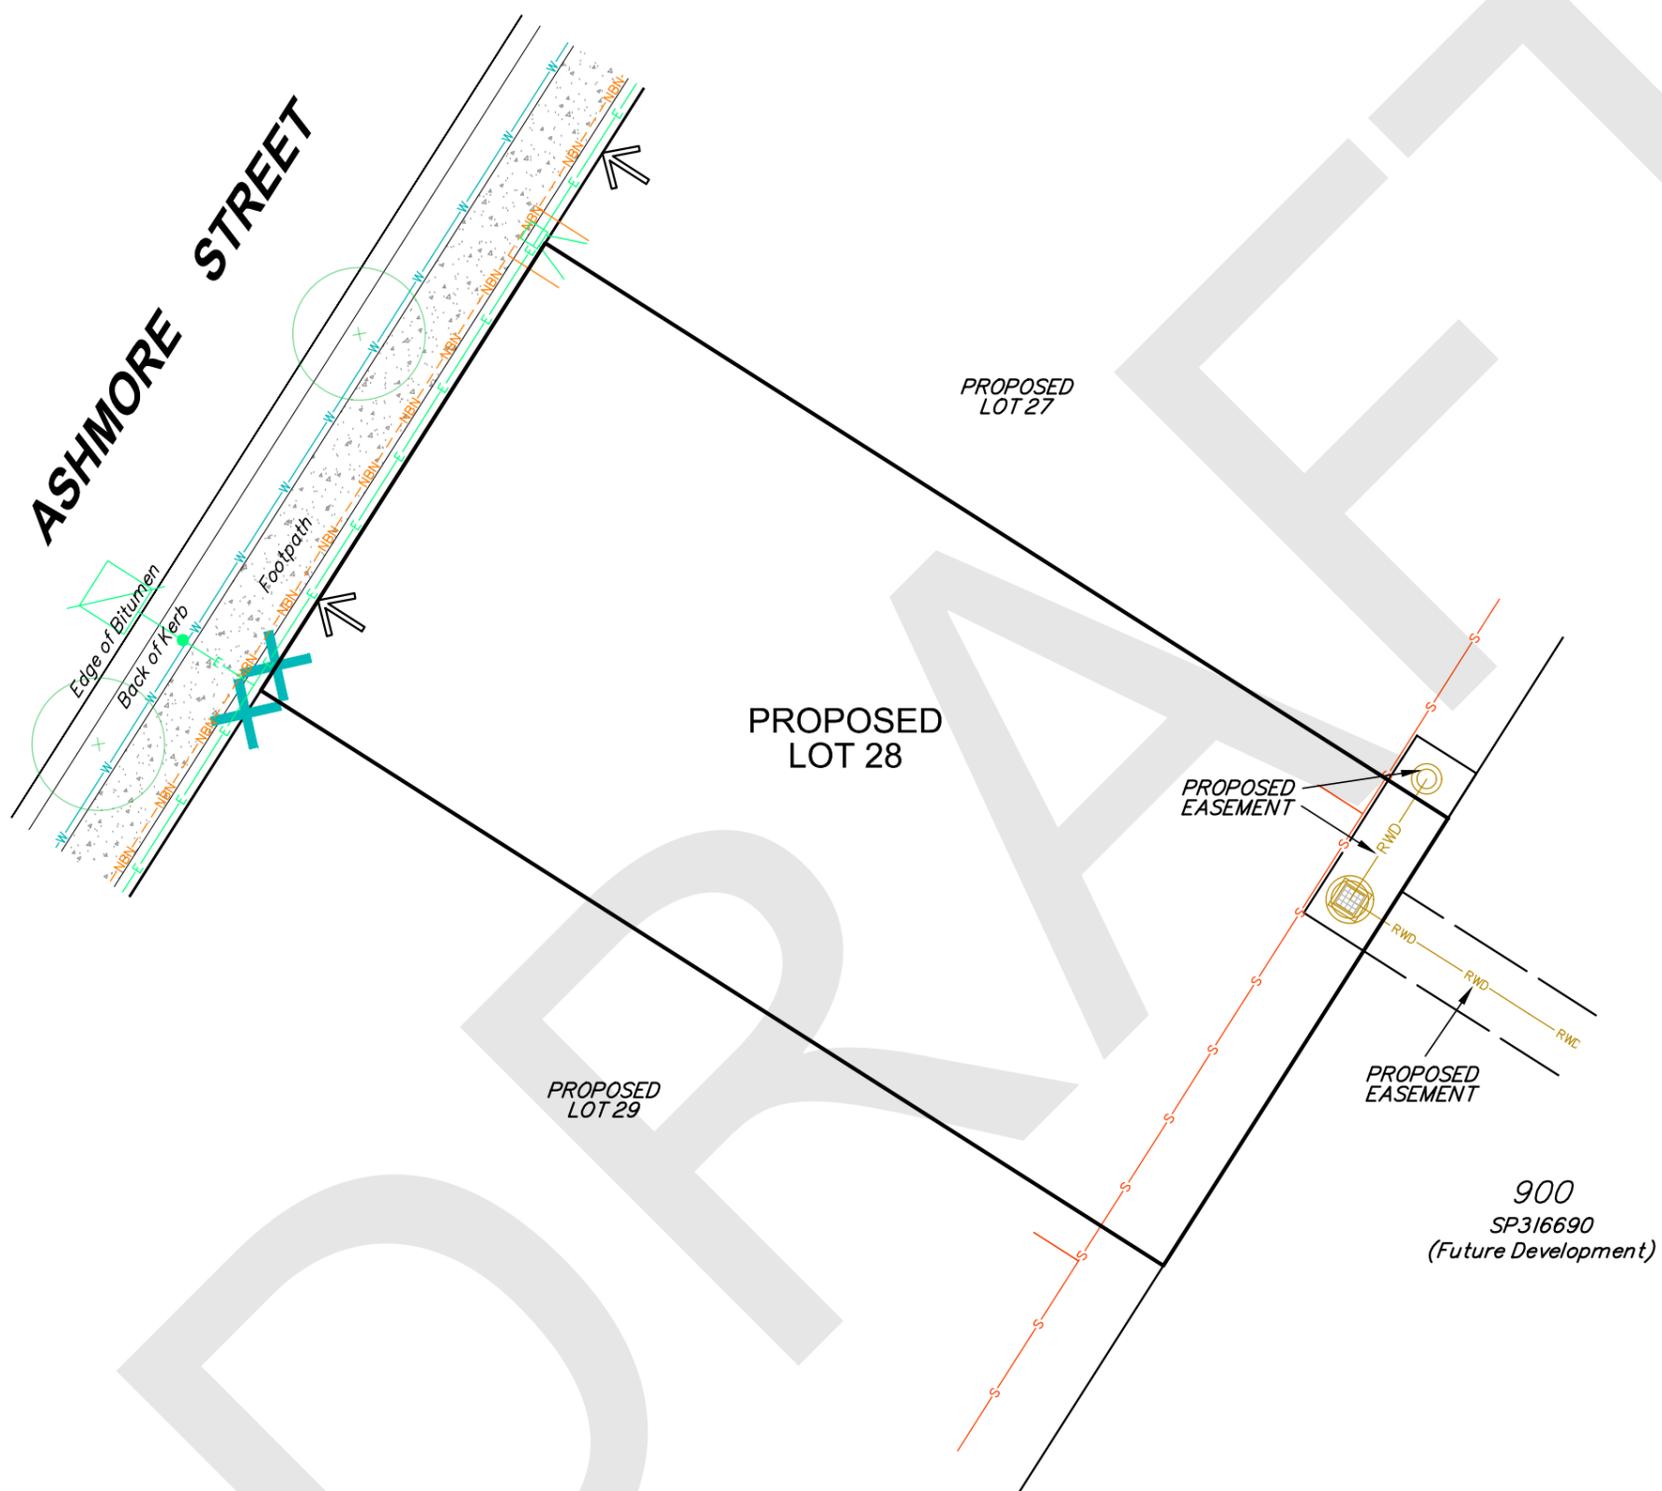

LEGEND:

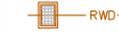-  S Sewer Line & Manhole
-  W Water Main
-  T Underground Telecommunications Line
-  E Underground Power Line & Pillar
-  NBN NBN Line & Pit
-  SW Stormwater Line, Gully Pit & Manhole
-  RWD Roof Water Line, Grate & Manhole
-  ← Driveway Location
-  X Water Meter
-  ⚡ Street Light
-  C Pad Mount Transformer
-  A Main Electrical Switchboard
-  • Proposed Street Tree

NOTES:

1. Drawn to scale on an A3 sheet.
2. This plan was prepared for the purpose and exclusive use of MIRVAC QUEENSLAND PTY LTD and is not to be used for any other purpose or by any other person or corporation. Bennett and Bennett Group accepts no responsibility for any loss or damage suffered howsoever arising to any person or corporation who may use or rely on this plan in contravention of these terms.
3. This plan shows the proposed location of services for "Ashford Residences" Stage 1 only and does not include other site characteristics such as contours or retaining walls. Location of services are indicative only and subject to construction and final council approval.
4. Services information was received from Premises Engineers on 22/10/2019.
5. The dimensions, areas, number of lots, size and location of improvements are approximate only and may vary.
6. This plan can not be copied unless these notes are included.

Issue	Revision	Int	Date
A	Original Issue	SDS	22/10/2019

Title:
Services Coordination Plan for Stage 1
"Ashford Residences"

Client: **THE MIRVAC GROUP**

Locality: **EVERTON PARK**

Local Gov: **BCC** Prepared By: **SDS**


Surveyed By: Approved: **BM**

Date Created: **22/10/2019** Scale: **1:200**

Comp File: **191518.12d**

Plan No: **191518_011_MIS**



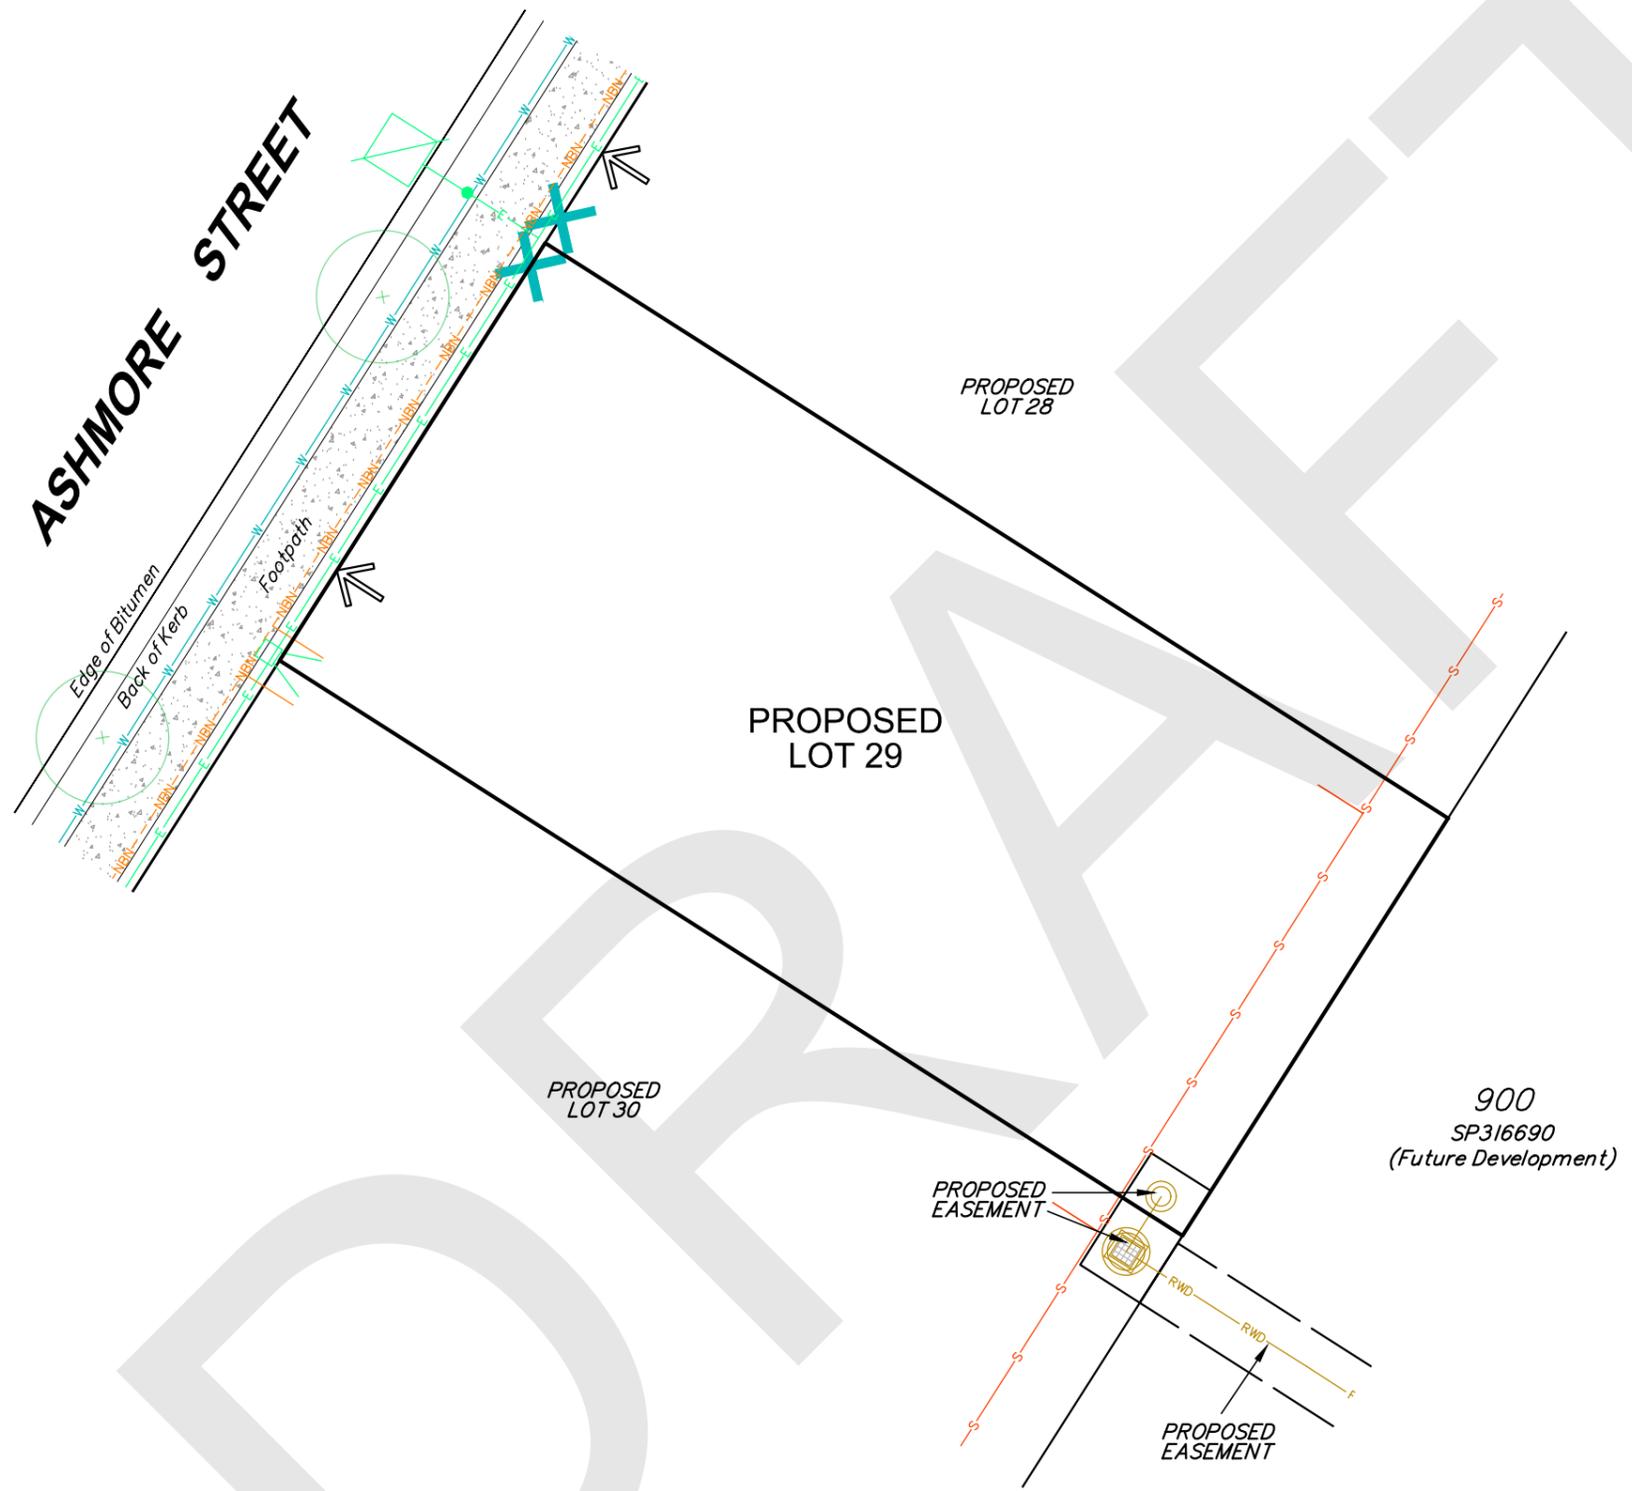

LEGEND:

- S Sewer Line & Manhole
- W Water Main
- T Underground Telecommunications Line
- E Underground Power Line & Pillar
- NBN NBN Line & Pit
- SW Stormwater Line, Gully Pit & Manhole
- RWD Roof Water Line, Grate & Manhole
- ← Driveway Location
- + Water Meter
- ⚡ Street Light
- C Pad Mount Transformer
- A Main Electrical Switchboard
- Proposed Street Tree

NOTES:

1. Drawn to scale on an A3 sheet.
2. This plan was prepared for the purpose and exclusive use of MIRVAC QUEENSLAND PTY LTD and is not to be used for any other purpose or by any other person or corporation. Bennett and Bennett Group accepts no responsibility for any loss or damage suffered howsoever arising to any person or corporation who may use or rely on this plan in contravention of these terms.
3. This plan shows the proposed location of services for "Ashford Residences" Stage 1 only and does not include other site characteristics such as contours or retaining walls. Location of services are indicative only and subject to construction and final council approval.
4. Services information was received from Premises Engineers on 22/10/2019.
5. The dimensions, areas, number of lots, size and location of improvements are approximate only and may vary.
6. This plan can not be copied unless these notes are included.

Issue	Revision	Int	Date
A	Original Issue	SDS	22/10/2019

Title:
Services Coordination Plan for Stage 1
"Ashford Residences"

Client: **THE MIRVAC GROUP**

Locality: **EVERTON PARK**


Local Gov: **BCC** Prepared By: **SDS**


Surveyed By: Approved: **BM**

Date Created: **22/10/2019** Scale: **1:200**

Comp File: **191518.12d**

Plan No: **191518_011_MIS**

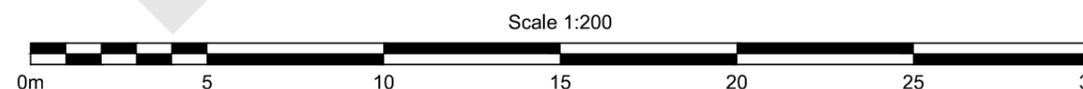

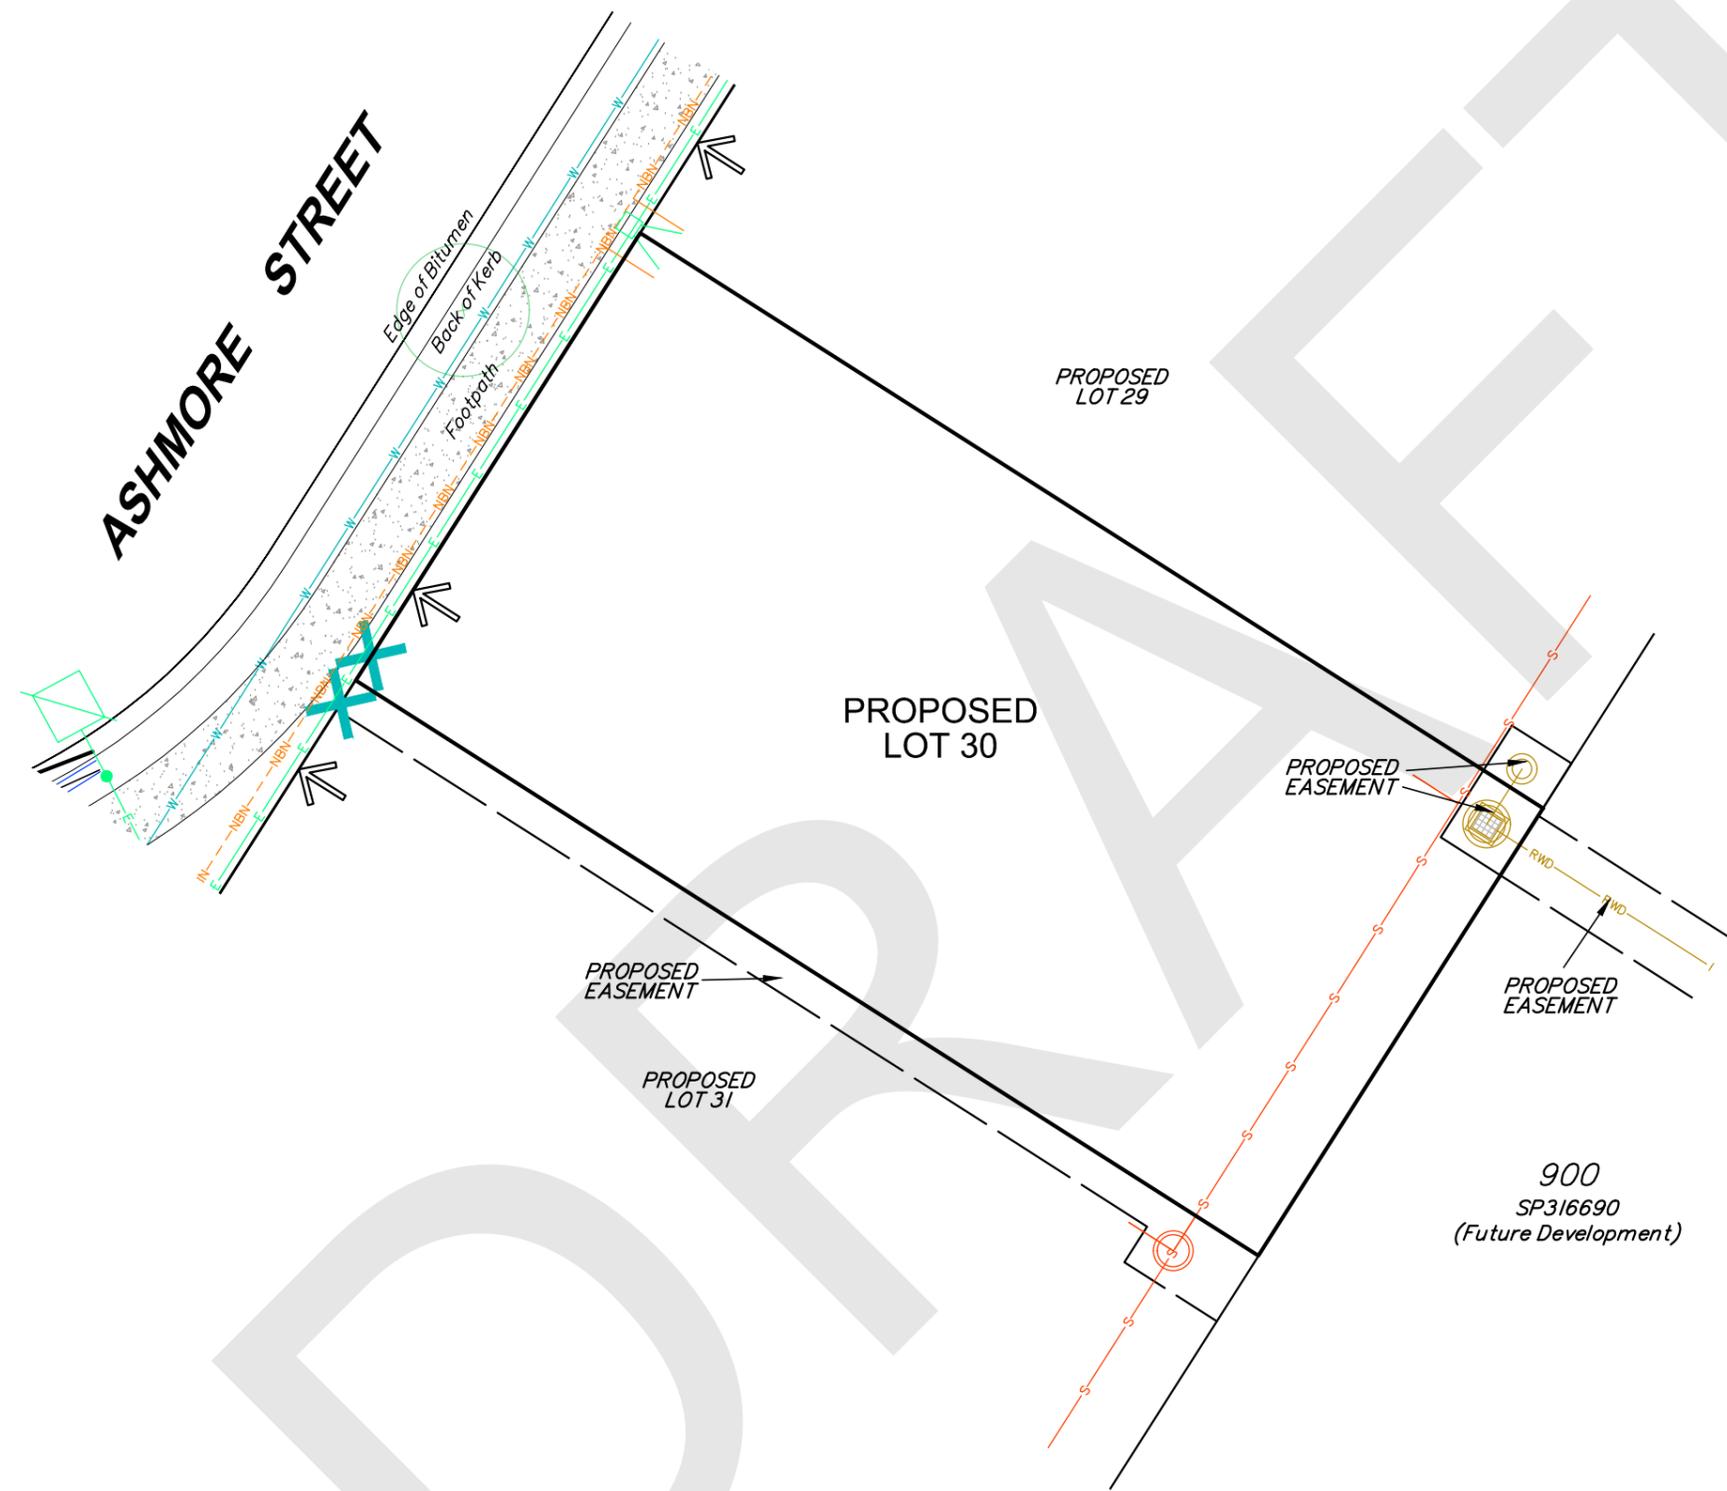

LEGEND:

-  S Sewer Line & Manhole
-  W Water Main
-  T Underground Telecommunications Line
-  E Underground Power Line & Pillar
-  NBN NBN Line & Pit
-  SW Stormwater Line, Gully Pit & Manhole
-  RWD Roof Water Line, Grate & Manhole
-  ← Driveway Location
-  X Water Meter
-  □ Street Light
-  C Pad Mount Transformer
-  A Main Electrical Switchboard
-  • Proposed Street Tree

NOTES:

1. Drawn to scale on an A3 sheet.
2. This plan was prepared for the purpose and exclusive use of MIRVAC QUEENSLAND PTY LTD and is not to be used for any other purpose or by any other person or corporation. Bennett and Bennett Group accepts no responsibility for any loss or damage suffered howsoever arising to any person or corporation who may use or rely on this plan in contravention of these terms.
3. This plan shows the proposed location of services for "Ashford Residences" Stage 1 only and does not include other site characteristics such as contours or retaining walls. Location of services are indicative only and subject to construction and final council approval.
4. Services information was received from Premises Engineers on 22/10/2019.
5. The dimensions, areas, number of lots, size and location of improvements are approximate only and may vary.
6. This plan can not be copied unless these notes are included.

Issue	Revision	Int	Date
A	Original Issue	SDS	22/10/2019

Title:
Services Coordination Plan for Stage 1
"Ashford Residences"

Client: **THE MIRVAC GROUP**

Locality: **EVERTON PARK**


Local Gov: **BCC** Prepared By: **SDS**


Surveyed By: Approved: **BM**

Date Created: **22/10/2019** Scale: **1:200**

Comp File: **191518.12d**

Plan No: **191518_011_MIS**

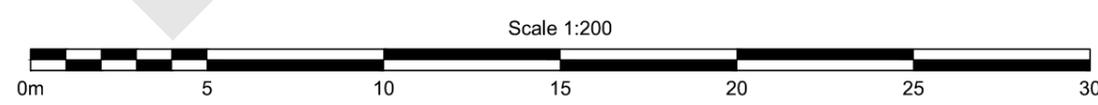

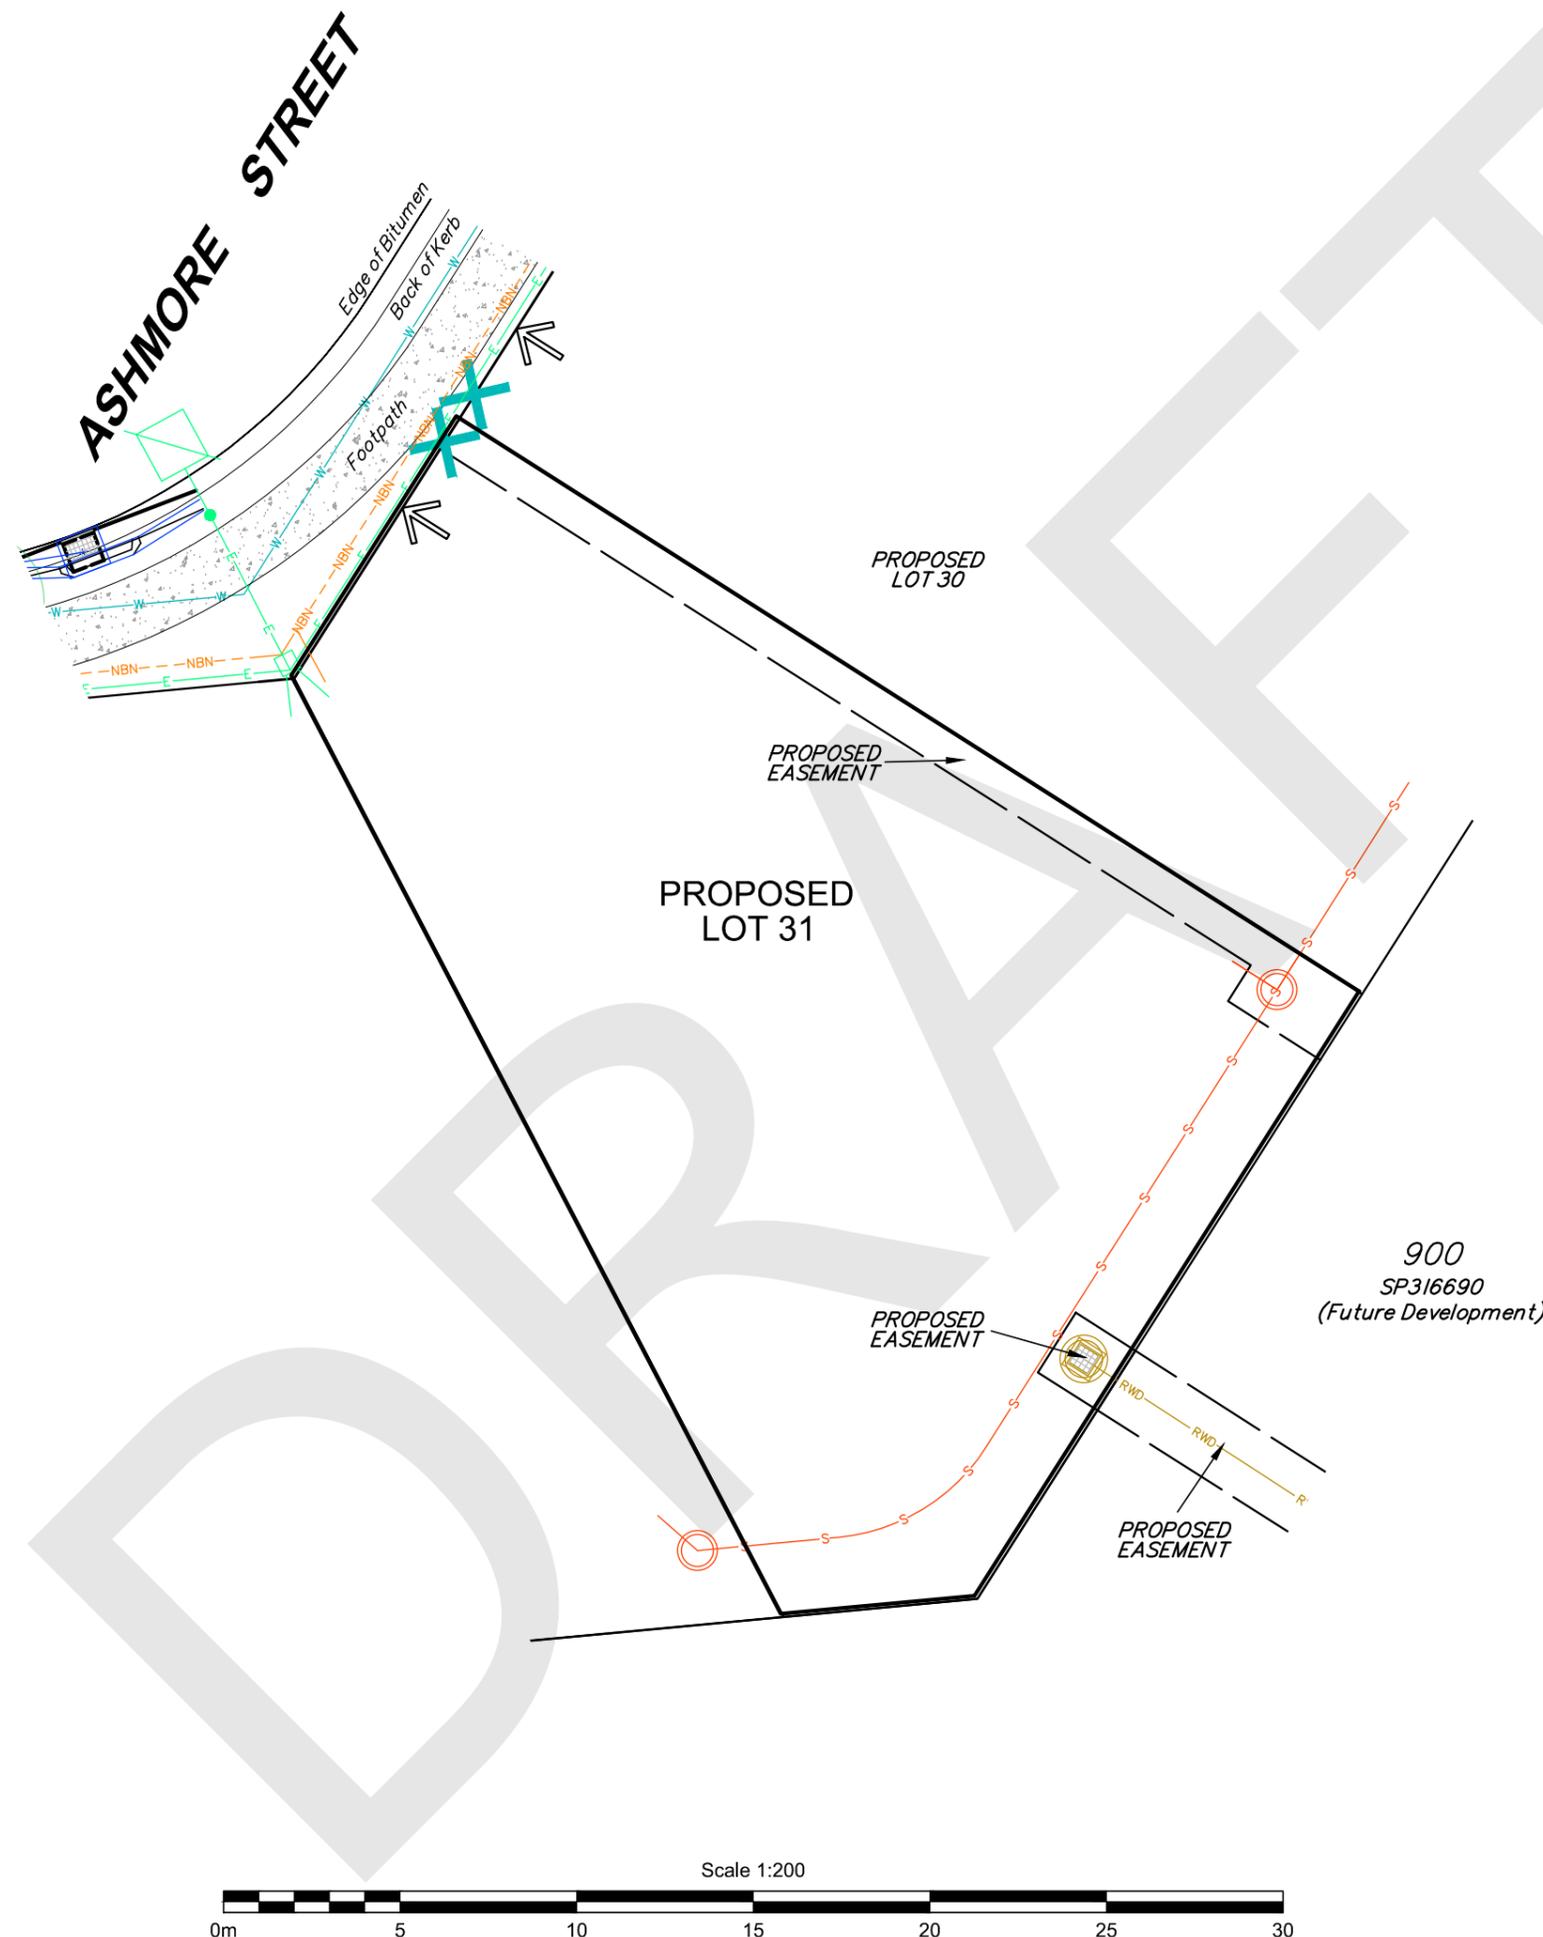

LEGEND:

- S Sewer Line & Manhole
- W Water Main
- T Underground Telecommunications Line
- E Underground Power Line & Pillar
- NBN NBN Line & Pit
- SW Stormwater Line, Gully Pit & Manhole
- RWD Roof Water Line, Grate & Manhole
- Driveway Location
- Water Meter
- Street Light
- Pad Mount Transformer
- Main Electrical Switchboard
- Proposed Street Tree

NOTES:

1. Drawn to scale on an A3 sheet.
2. This plan was prepared for the purpose and exclusive use of MIRVAC QUEENSLAND PTY LTD and is not to be used for any other purpose or by any other person or corporation. Bennett and Bennett Group accepts no responsibility for any loss or damage suffered howsoever arising to any person or corporation who may use or rely on this plan in contravention of these terms.
3. This plan shows the proposed location of services for "Ashford Residences" Stage 1 only and does not include other site characteristics such as contours or retaining walls. Location of services are indicative only and subject to construction and final council approval.
4. Services information was received from Premises Engineers on 22/10/2019.
5. The dimensions, areas, number of lots, size and location of improvements are approximate only and may vary.
6. This plan can not be copied unless these notes are included.

Issue	Revision	Int	Date
A	Original Issue	SDS	22/10/2019

Title:
Services Coordination Plan for Stage 1
"Ashford Residences"

Client: **THE MIRVAC GROUP**

Locality: **EVERTON PARK**

Local Gov: **BCC** Prepared By: **SDS**

Surveyed By: Approved: **BM**

Date Created: **22/10/2019** Scale: **1:200**


Comp File: **191518.12d**

Plan No: **191518_011_MIS**



DUNDIBLE STREET


CP
"Ashford Principal"
CTS SP316691

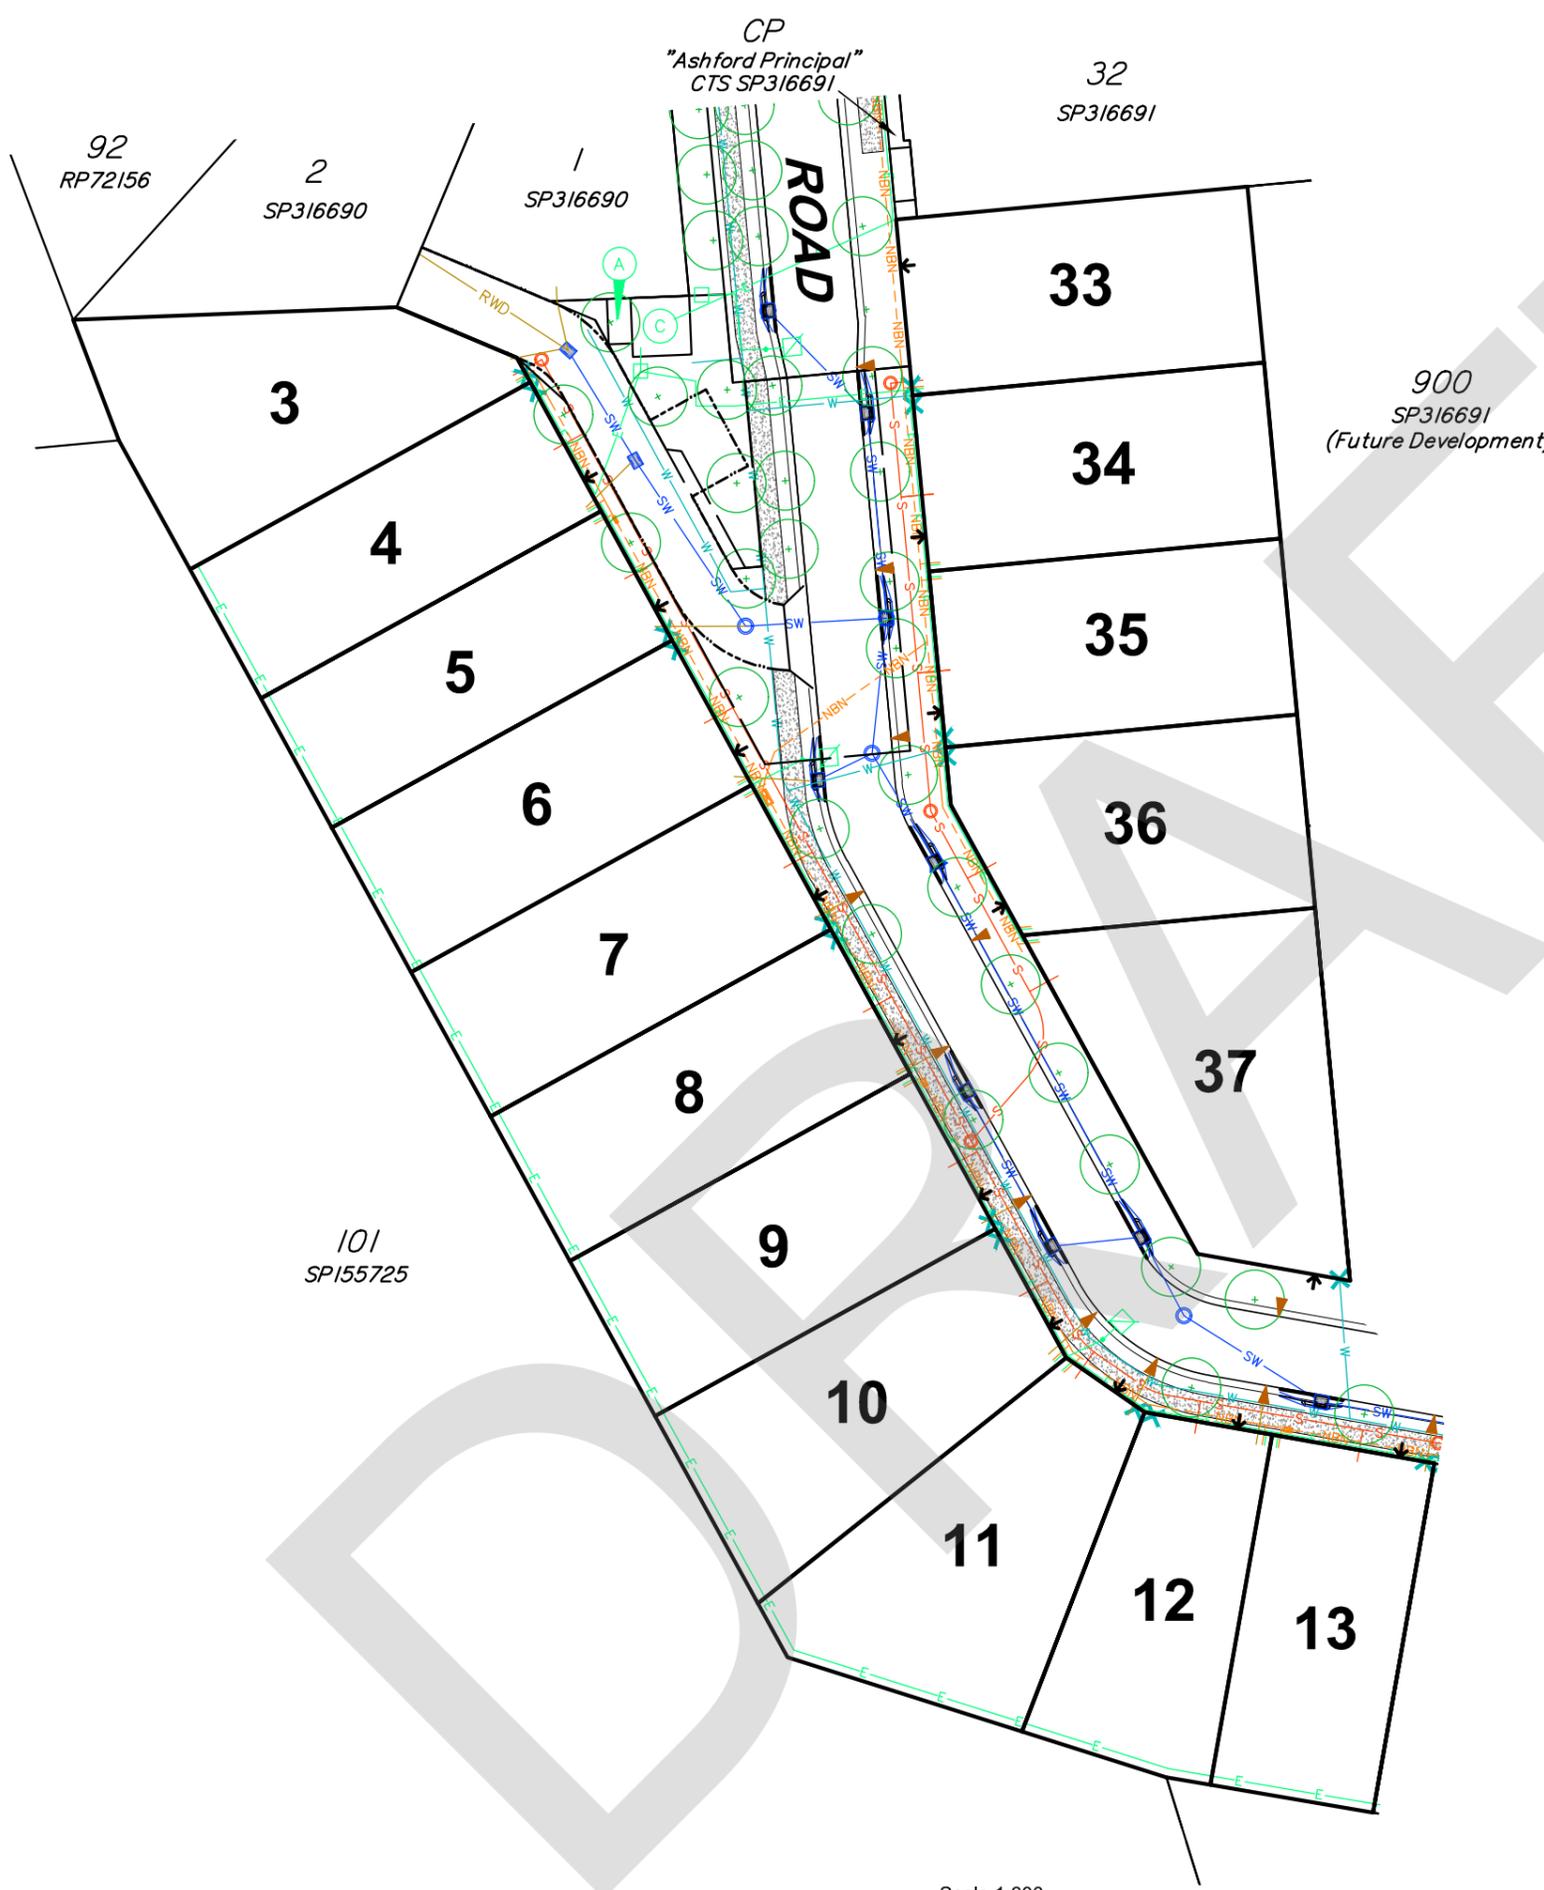

900
SP316691
(Future Development)

101
SP155725

Scale 1:600

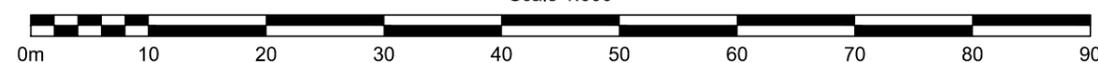

LEGEND:

- S Sewer Line & Manhole
- W Water Main
- T Underground Telecommunications Line
- E Underground Power Line & Pillar
- NBN NBN Line & Pit
- SW Stormwater Line, Gully Pit & Manhole
- RWD Roof Water Line, Grate & Manhole
- Roof Water Kerb Adapter
- Driveway Location
- Water Meter
- Street Light
- C Pad Mount Transformer
- A Main Electrical Switchboard
- + Proposed Street Tree

NOTES:


1. Drawn to scale on an A3 sheet.
2. This plan was prepared for the purpose and exclusive use of MIRVAC QUEENSLAND PTY LTD and is not to be used for any other purpose or by any other person or corporation. Bennett and Bennett Group accepts no responsibility for any loss or damage suffered howsoever arising to any person or corporation who may use or rely on this plan in contravention of these terms.
3. This plan shows the proposed location of services for "Ashford Residences" Stage 2 only and does not include other site characteristics such as contours or retaining walls. Location of services are indicative only and subject to construction and final council approval.
4. Services information was received from Premises Engineers on 22/10/2019.
5. The dimensions, areas, number of lots, size and location of improvements are approximate only and may vary.
6. This plan can not be copied unless these notes are included.

Issue	Revision	Original Issue	SDS Int	23/10/2019	Date
A					

Title:
Services Coordination Plan for Stage 2
"Ashford Residences"

Client: **THE MIRVAC GROUP**

Locality: **EVERTON PARK**
Local Gov: **BCC** Prepared By: **SDS**
Surveyed By: Approved: **BM**
Date Created: **23/10/2019** Scale: **1:600**
Comp File: **181518.12d**
Plan No: **191518_012_MIS**

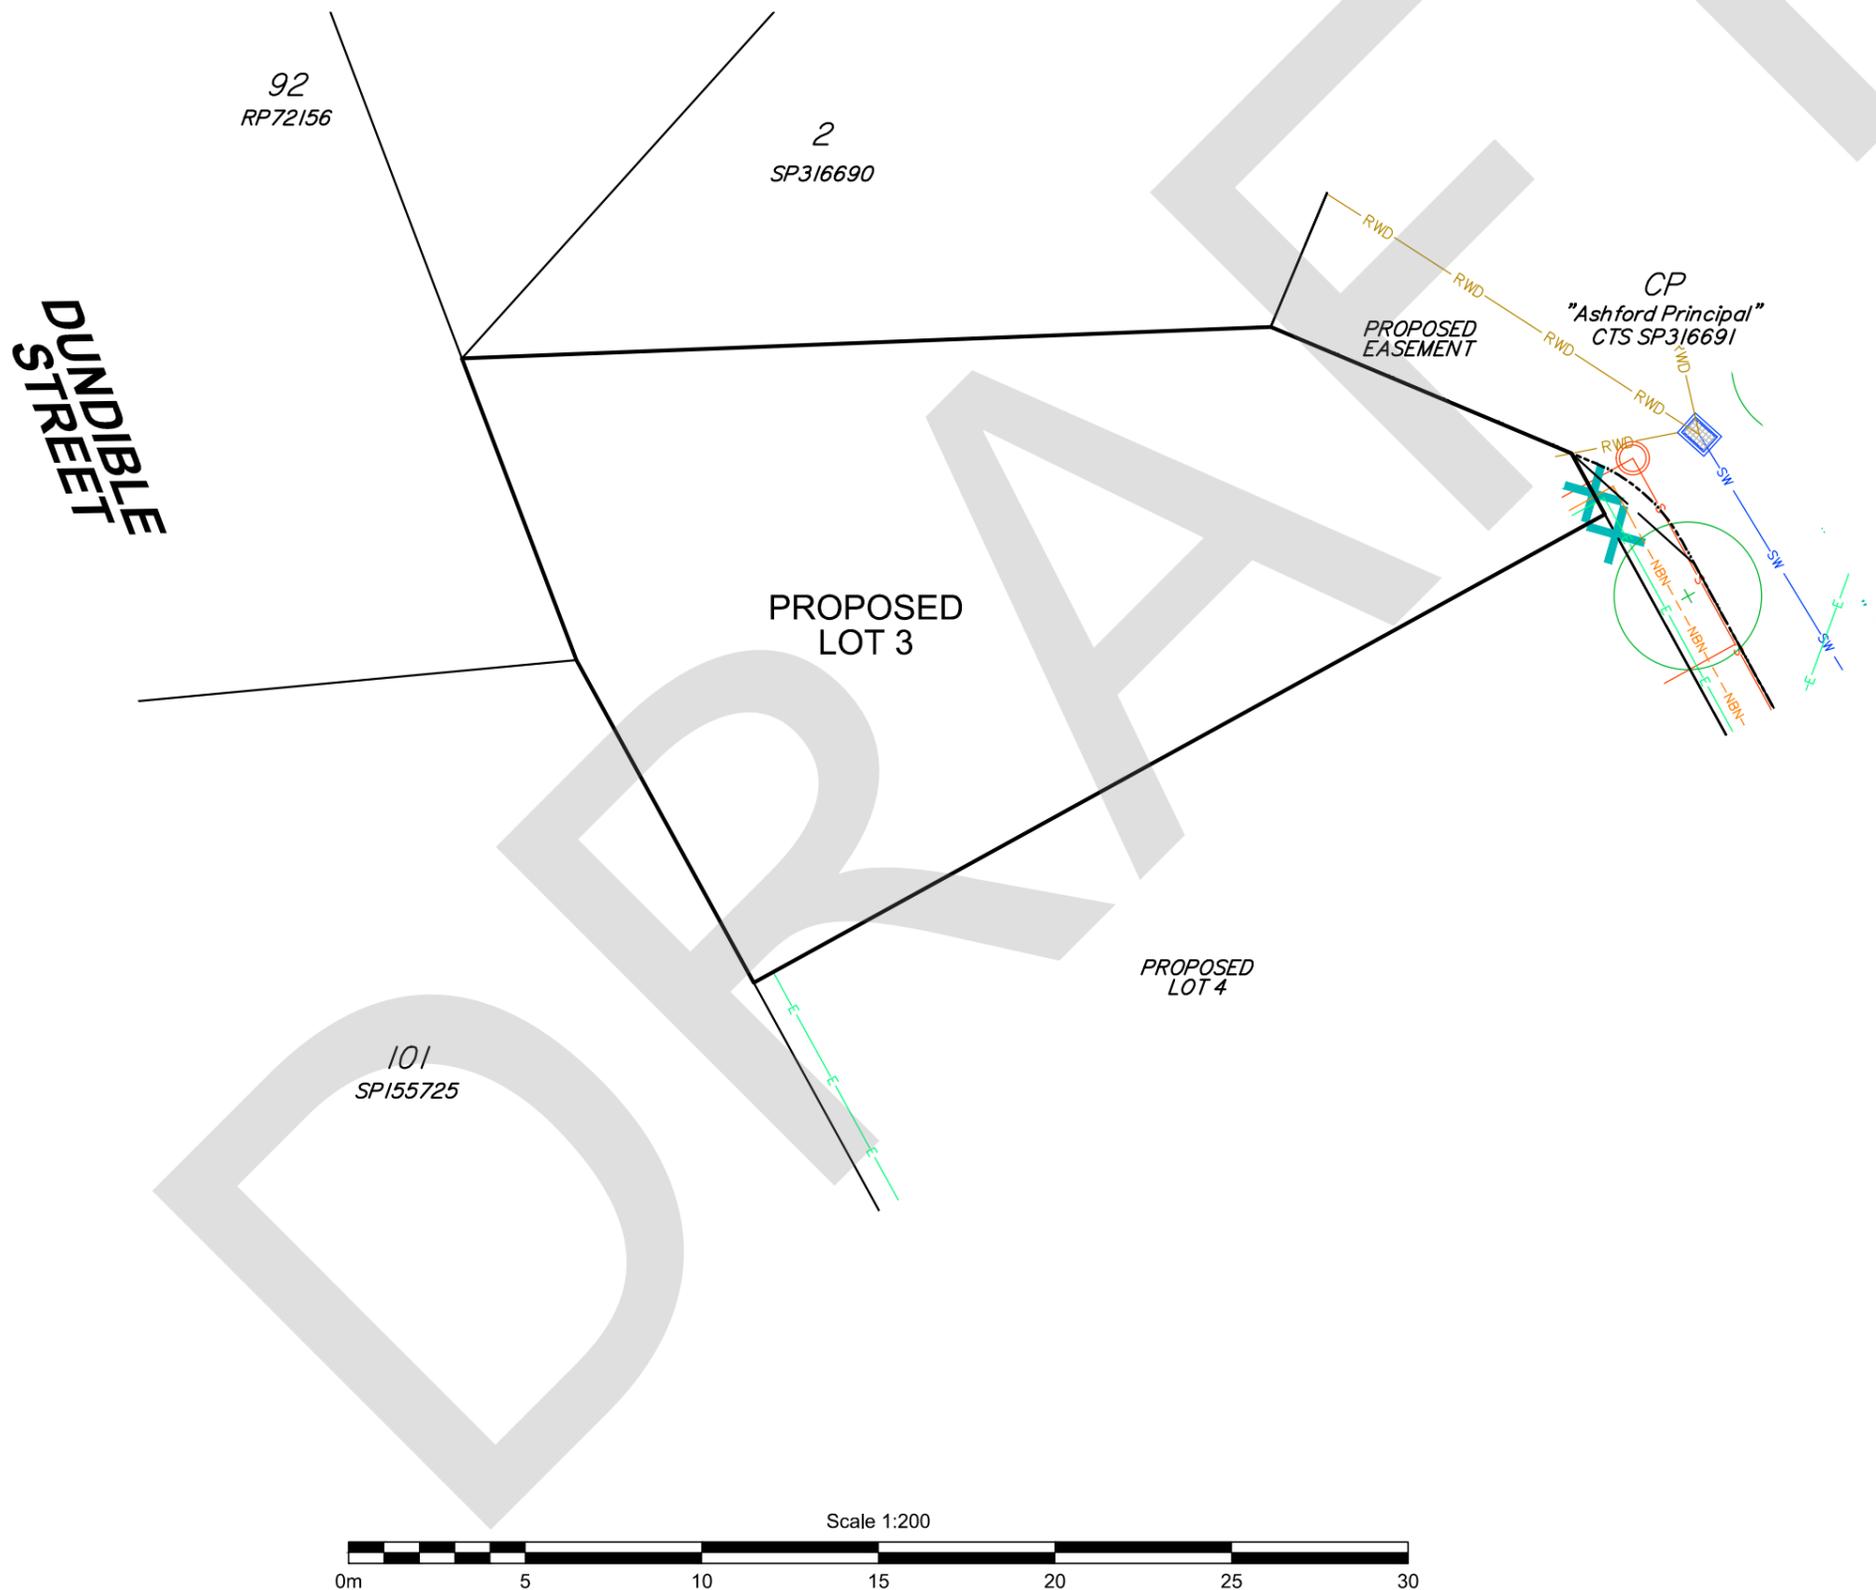

LEGEND:

-  S Sewer Line & Manhole
-  W Water Main
-  T Underground Telecommunications Line
-  E Underground Power Line & Pillar
-  -NBN- NBN Line & Pit
-  SW Stormwater Line, Gully Pit & Manhole
-  RWD Roof Water Line, Grate & Manhole
-  Roof Water Kerb Adapter
-  Driveway Location
-  Water Meter
-  Street Light
-  C Pad Mount Transformer
-  A Main Electrical Switchboard
-  Proposed Street Tree

NOTES:


1. Drawn to scale on an A3 sheet.
2. This plan was prepared for the purpose and exclusive use of MIRVAC QUEENSLAND PTY LTD and is not to be used for any other purpose or by any other person or corporation. Bennett and Bennett Group accepts no responsibility for any loss or damage suffered howsoever arising to any person or corporation who may use or rely on this plan in contravention of these terms.
3. This plan shows the proposed location of services for "Ashford Residences" Stage 2 only and does not include other site characteristics such as contours or retaining walls. Location of services are indicative only and subject to construction and final council approval.
4. Services information was received from Premises Engineers on 22/10/2019.
5. The dimensions, areas, number of lots, size and location of improvements are approximate only and may vary.
6. This plan can not be copied unless these notes are included.

Issue	Revision	Int	Date
A	Original Issue	SDS	23/10/2019

Title:
Services Coordination Plan for Stage 2
"Ashford Residences"

Client: **THE MIRVAC GROUP**

Locality: **EVERTON PARK**
Local Gov: **BCC** Prepared By: **SDS**
Surveyed By: Approved: **BM**
Date Created: **23/10/2019** Scale: **1:200**
Comp File: **181518.12d**
Plan No: **191518_012_MIS**

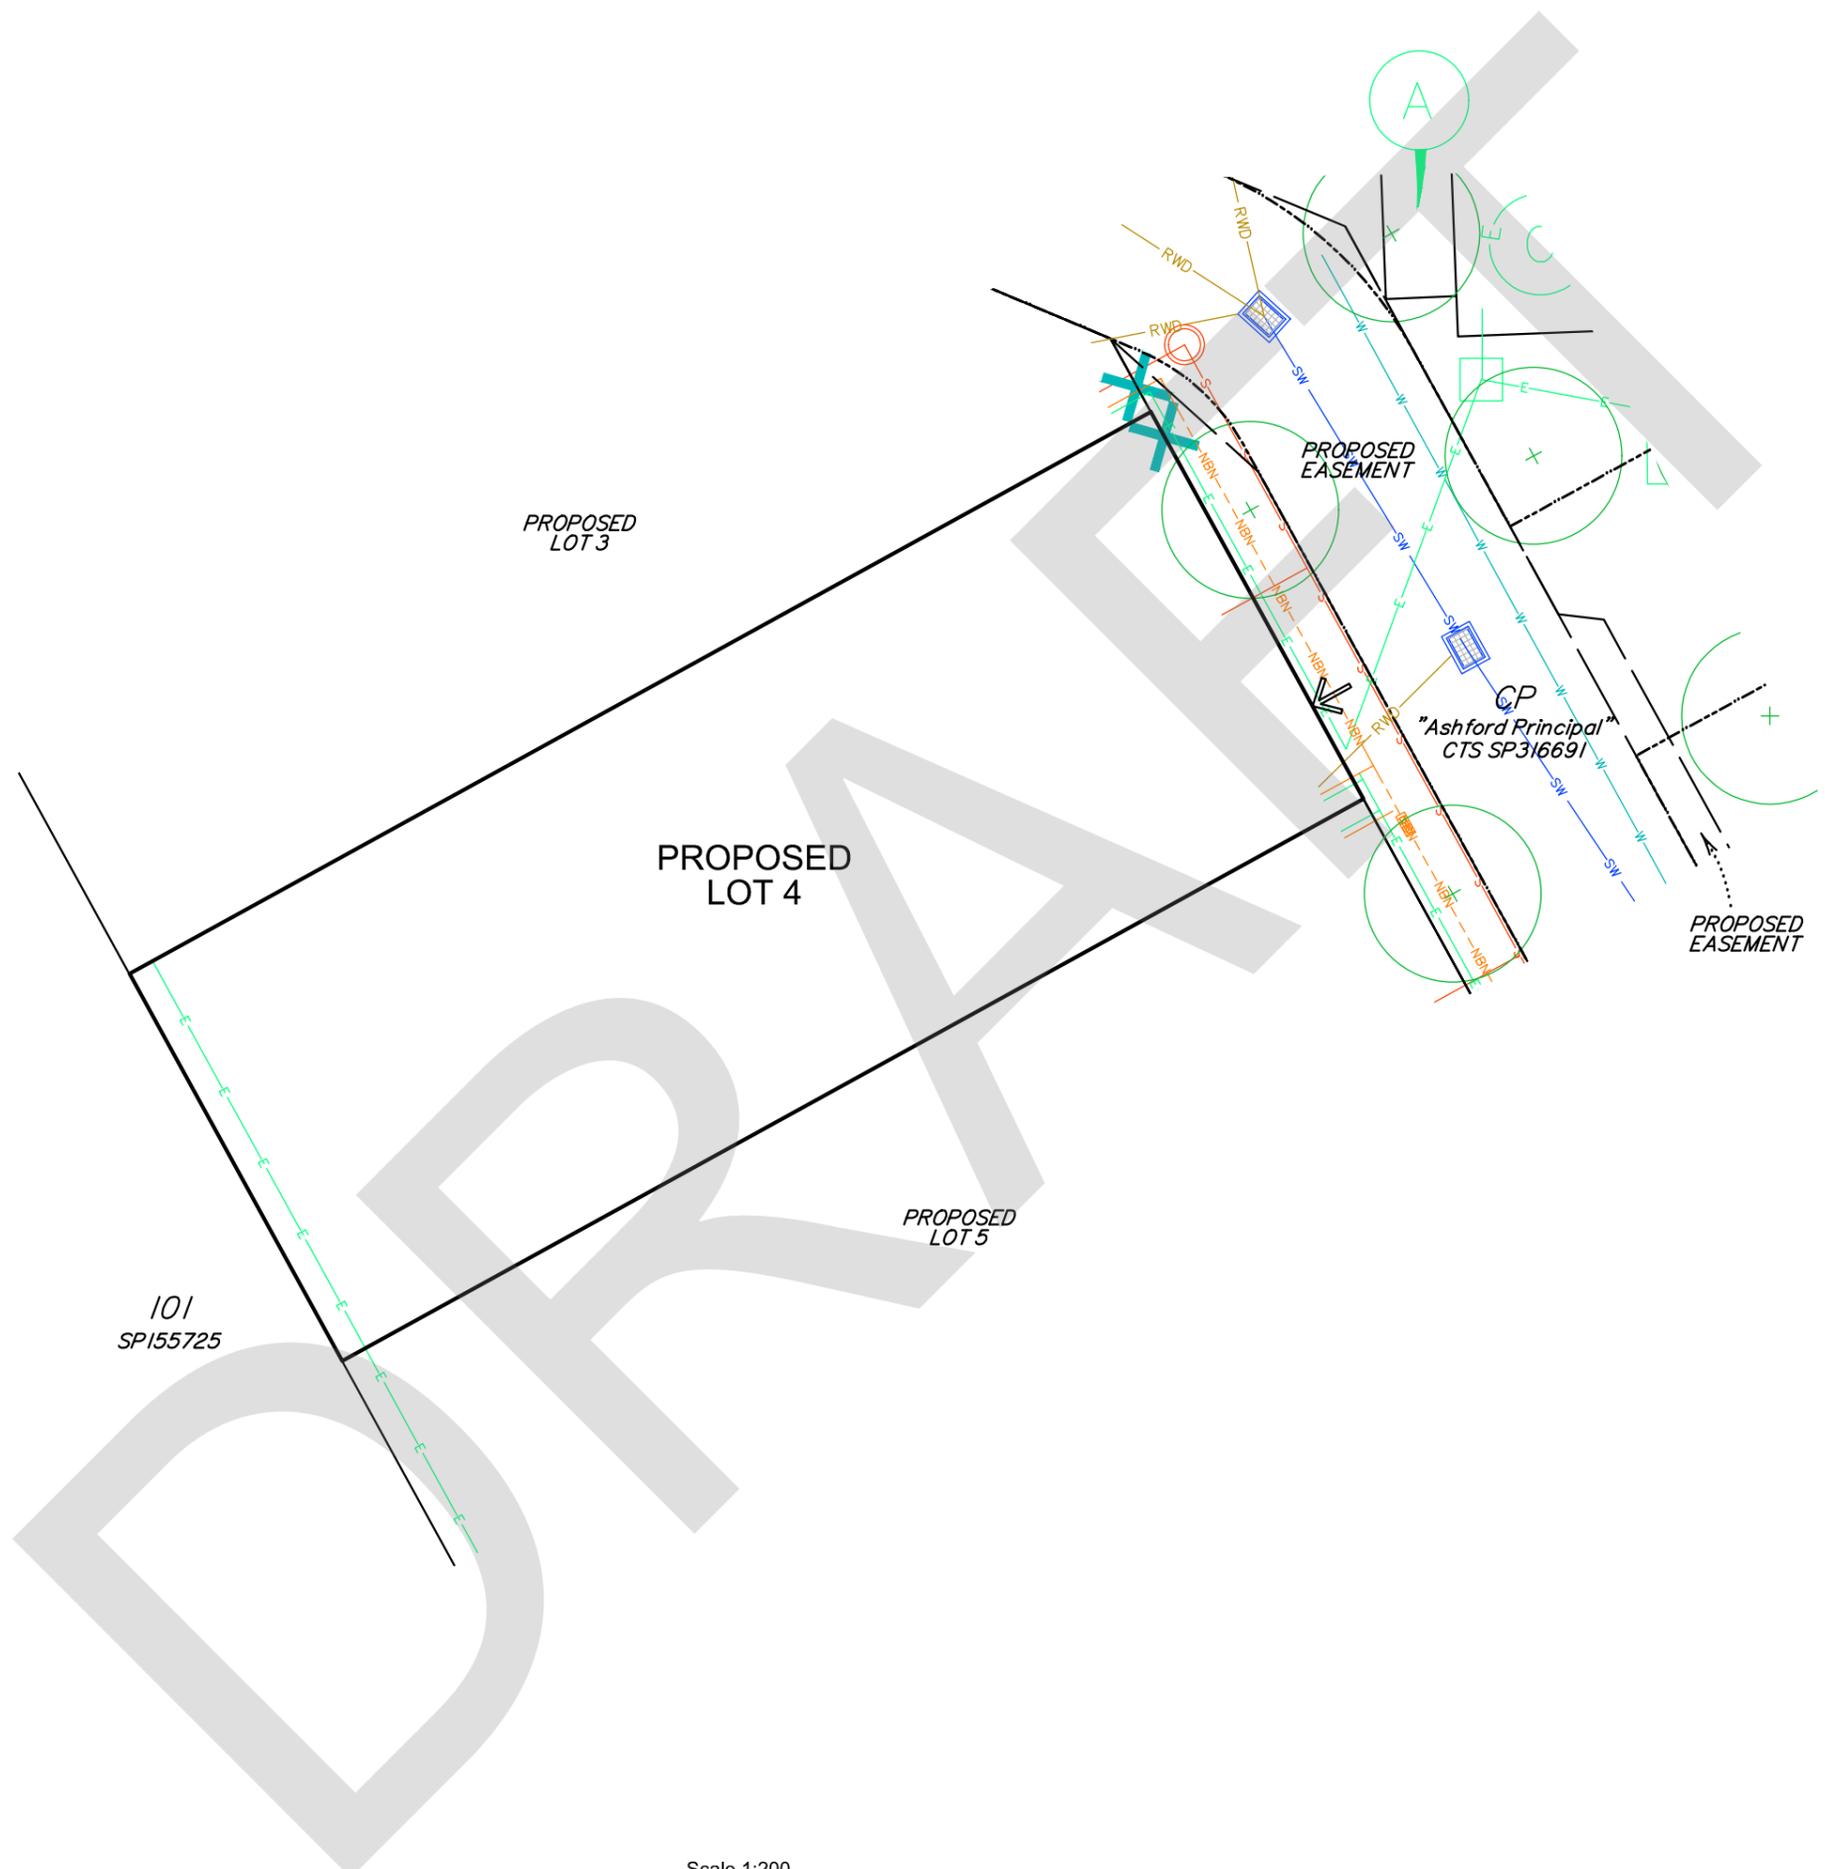

LEGEND:

- S Sewer Line & Manhole
- W Water Main
- T Underground Telecommunications Line
- E Underground Power Line & Pillar
- NBN NBN Line & Pit
- SW Stormwater Line, Gully Pit & Manhole
- RWD Roof Water Line, Grate & Manhole
- Roof Water Kerb Adapter
- Driveway Location
- Water Meter
- Street Light
- C Pad Mount Transformer
- A Main Electrical Switchboard
- Proposed Street Tree

- NOTES:**
1. Drawn to scale on an A3 sheet.
 2. This plan was prepared for the purpose and exclusive use of MIRVAC QUEENSLAND PTY LTD and is not to be used for any other purpose or by any other person or corporation. Bennett and Bennett Group accepts no responsibility for any loss or damage suffered howsoever arising to any person or corporation who may use or rely on this plan in contravention of these terms.
 3. This plan shows the proposed location of services for "Ashford Residences" Stage 2 only and does not include other site characteristics such as contours or retaining walls. Location of services are indicative only and subject to construction and final council approval.
 4. Services information was received from Premises Engineers on 22/10/2019.
 5. The dimensions, areas, number of lots, size and location of improvements are approximate only and may vary.
 6. This plan can not be copied unless these notes are included.


Issue	Revision	Int	Date
A	Original Issue	SDS	23/10/2019

Title:
Services Coordination Plan for Stage 2
"Ashford Residences"

Client: **THE MIRVAC GROUP**

Locality: **EVERTON PARK**
Local Gov: **BCC** Prepared By: **SDS**
Surveyed By: Approved: **BM**
Date Created: **23/10/2019** Scale: **1:200**
Comp File: **181518.12d**
Plan No: **191518_012_MIS**



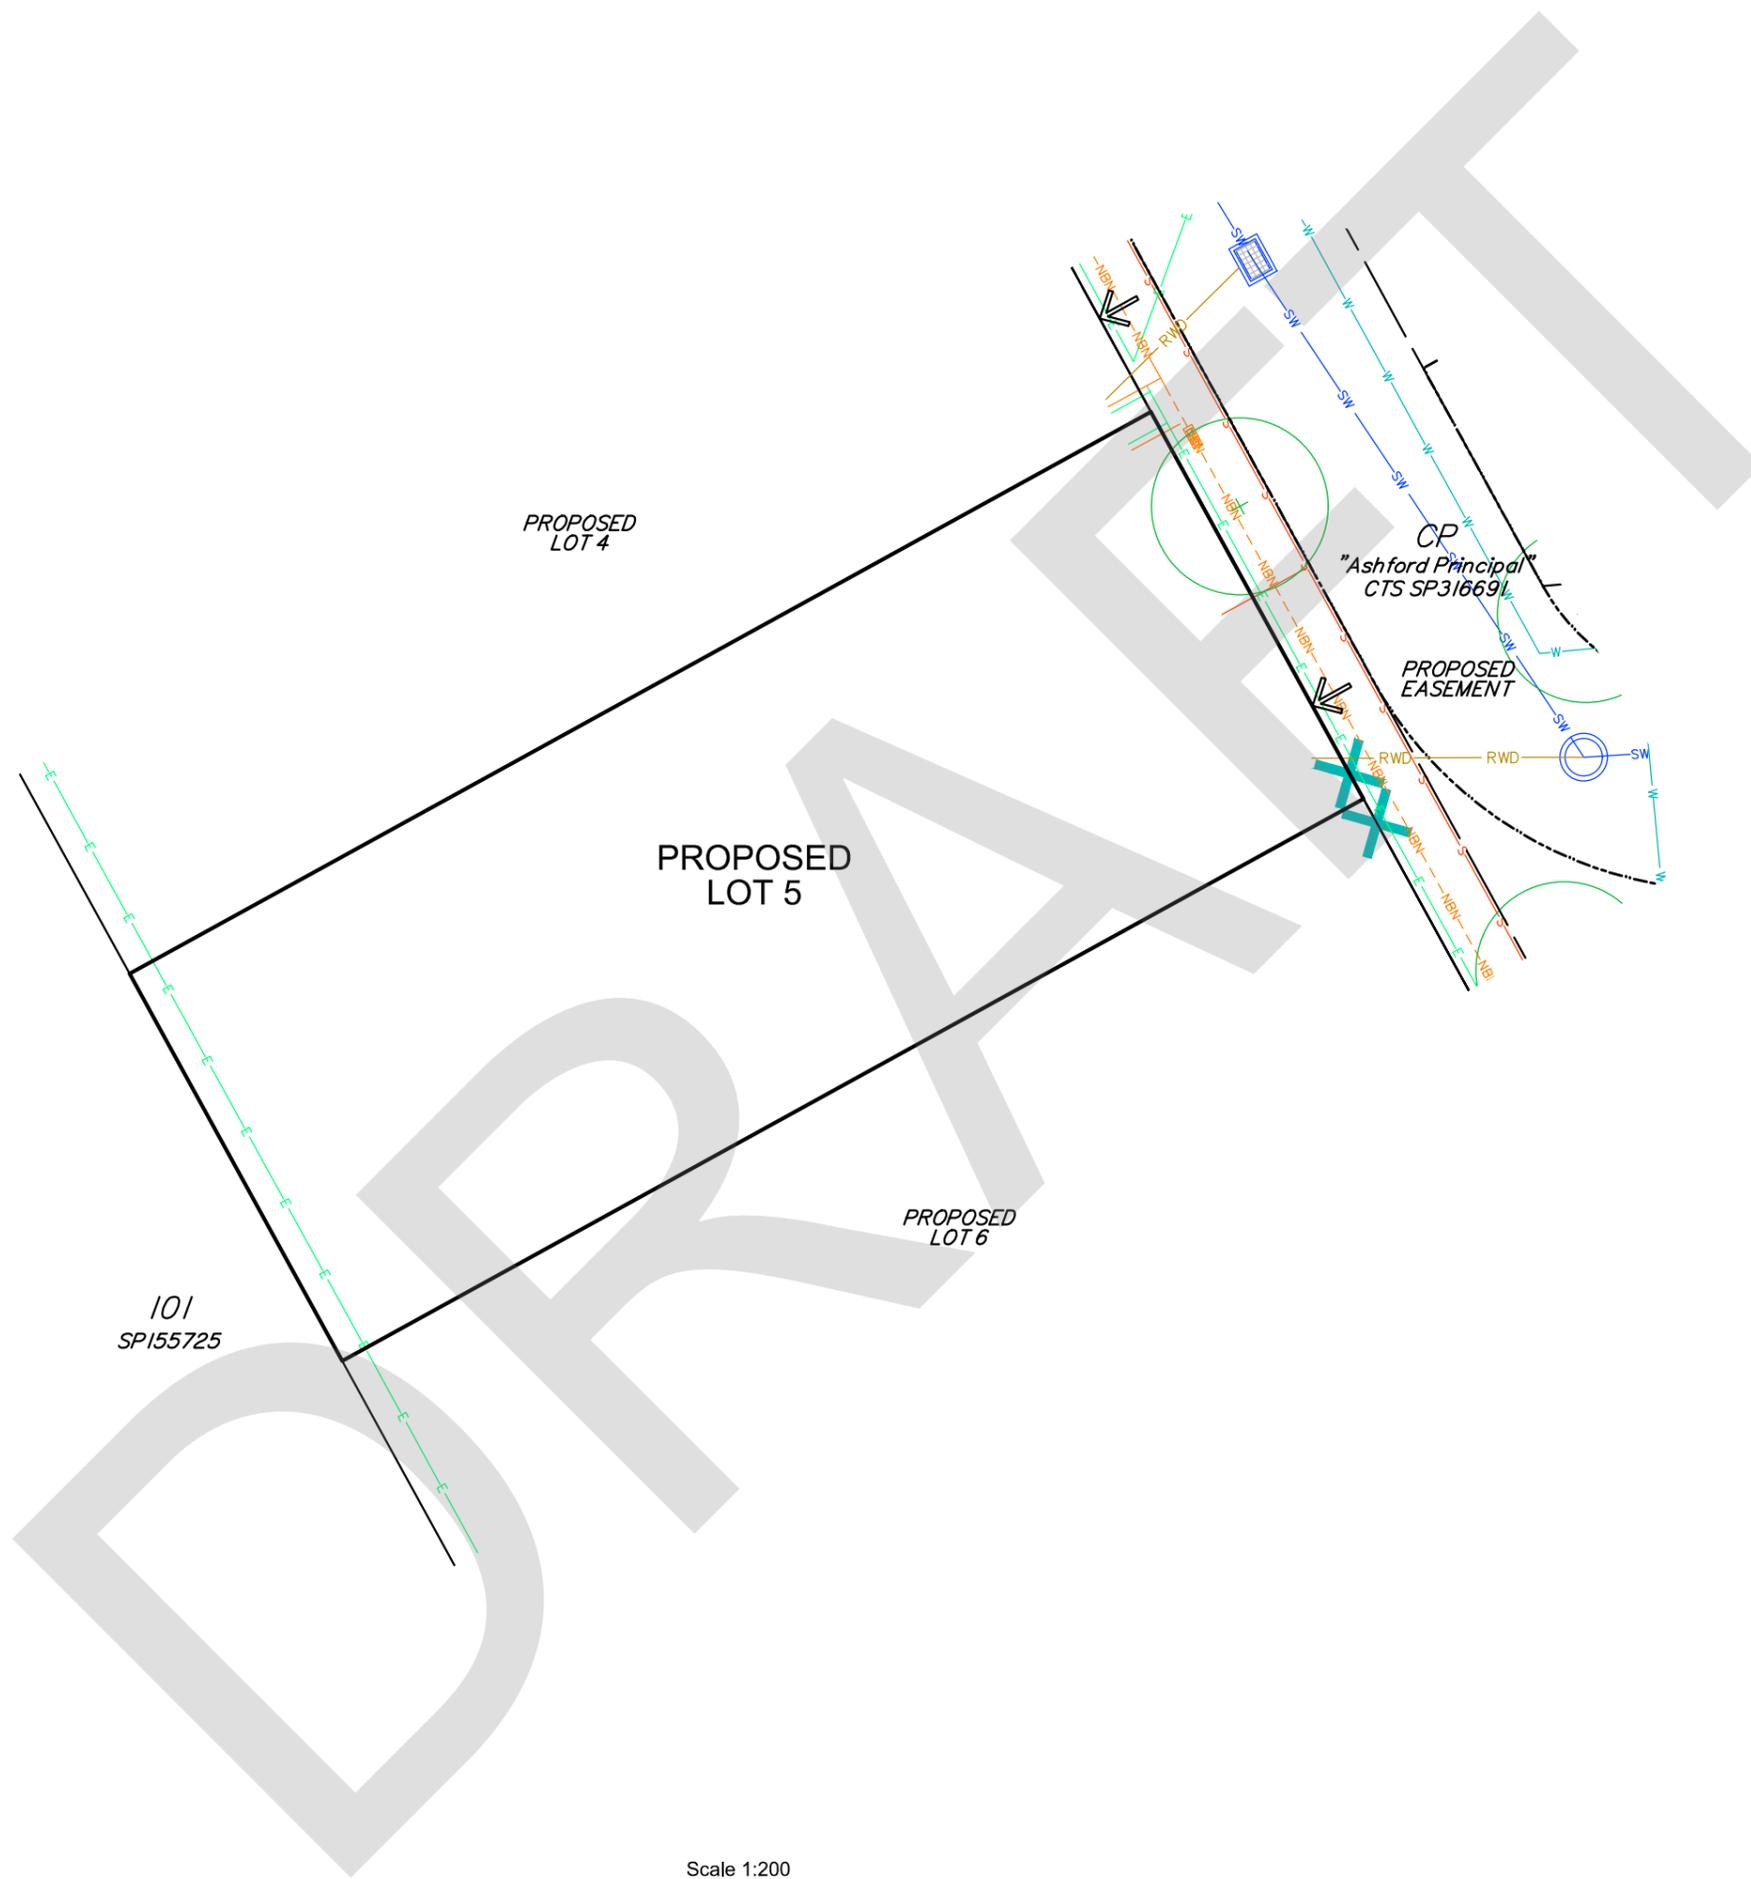

LEGEND:

- S Sewer Line & Manhole
- W Water Main
- T Underground Telecommunications Line
- E Underground Power Line & Pillar
- NBN- NBN Line & Pit
- SW Stormwater Line, Gully Pit & Manhole
- RWD Roof Water Line, Grate & Manhole
- Roof Water Kerb Adapter
- Driveway Location
- Water Meter
- Street Light
- Pad Mount Transformer
- Main Electrical Switchboard
- Proposed Street Tree

NOTES:

1. Drawn to scale on an A3 sheet.
2. This plan was prepared for the purpose and exclusive use of MIRVAC QUEENSLAND PTY LTD and is not to be used for any other purpose or by any other person or corporation. Bennett and Bennett Group accepts no responsibility for any loss or damage suffered howsoever arising to any person or corporation who may use or rely on this plan in contravention of these terms.
3. This plan shows the proposed location of services for "Ashford Residences" Stage 2 only and does not include other site characteristics such as contours or retaining walls. Location of services are indicative only and subject to construction and final council approval.
4. Services information was received from Premises Engineers on 22/10/2019.
5. The dimensions, areas, number of lots, size and location of improvements are approximate only and may vary.
6. This plan can not be copied unless these notes are included.

Issue	Revision	Int	Date
A	Original Issue	SDS	23/10/2019

Title:
Services Coordination Plan for Stage 2
"Ashford Residences"

Client: **THE MIRVAC GROUP**

Locality: **EVERTON PARK**


Local Gov: **BCC** Prepared By: **SDS**


Surveyed By: Approved: **BM**

Date Created: **23/10/2019** Scale: **1:200**

Comp File: **181518.12d**

Plan No: **191518_012_MIS**

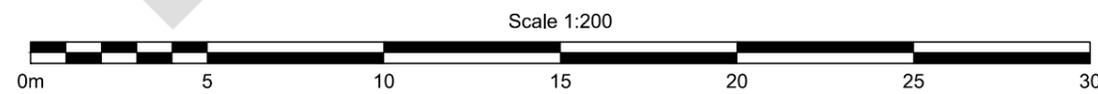

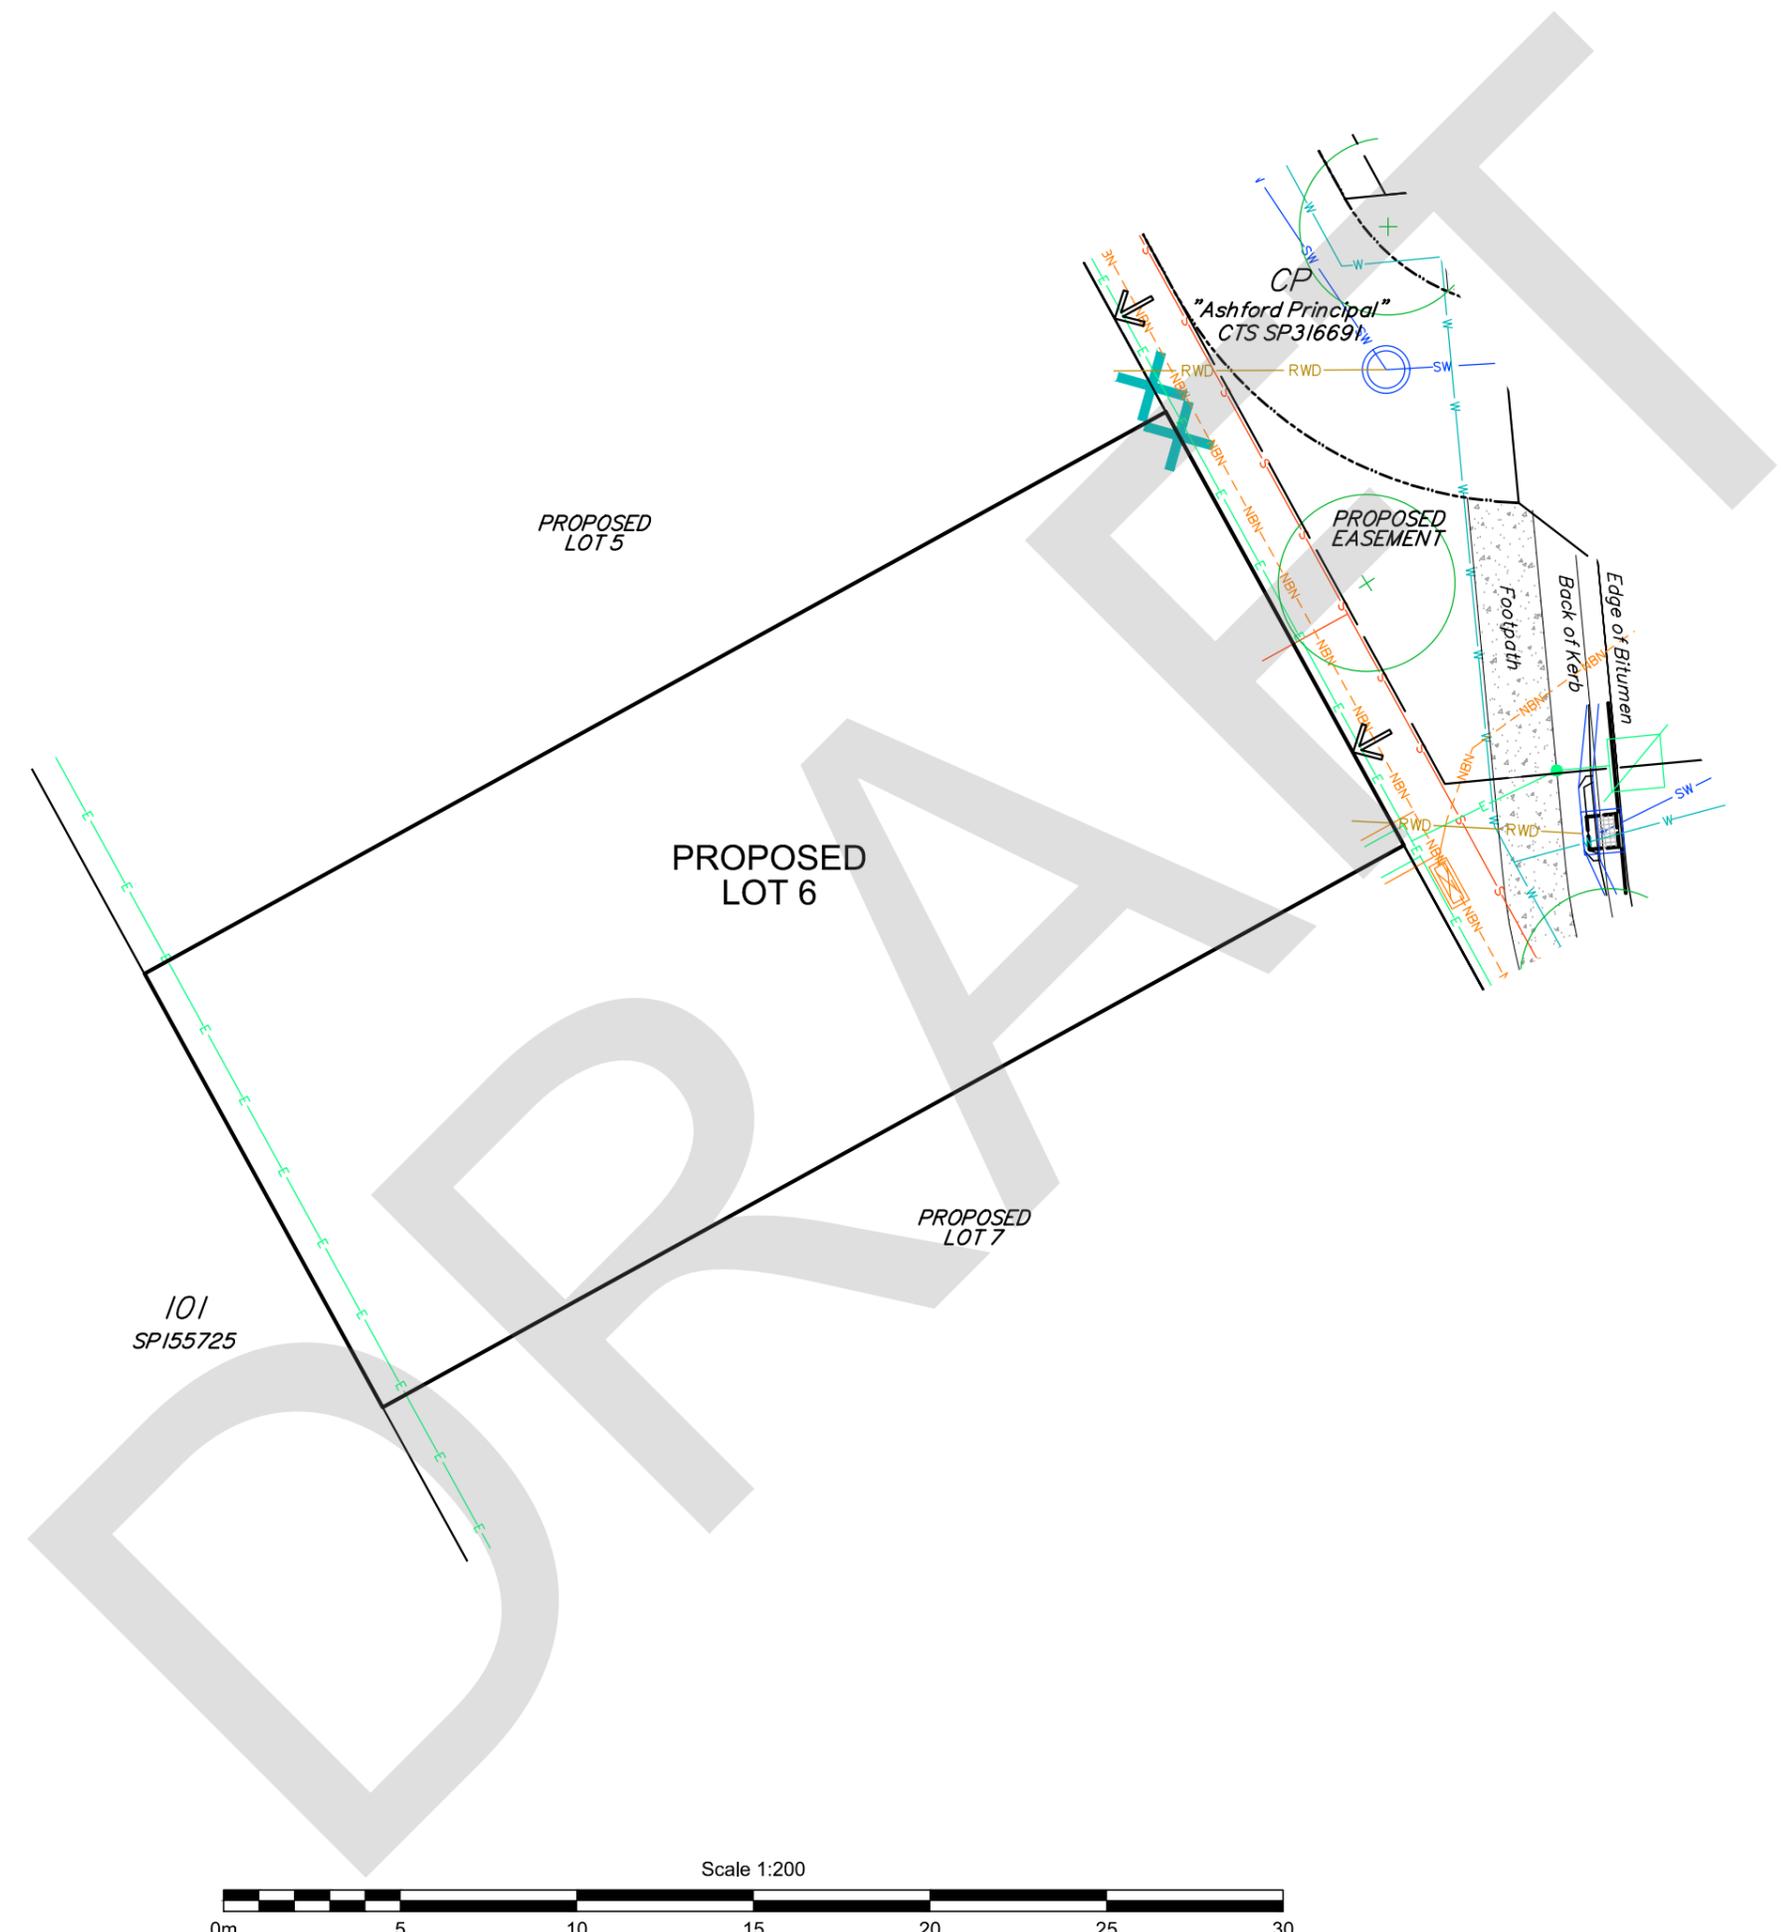

LEGEND:

- S Sewer Line & Manhole
- W Water Main
- T Underground Telecommunications Line
- E Underground Power Line & Pillar
- NBN NBN Line & Pit
- SW Stormwater Line, Gully Pit & Manhole
- RWD Roof Water Line, Grate & Manhole
- Roof Water Kerb Adapter
- Driveway Location
- Water Meter
- Street Light
- C Pad Mount Transformer
- A Main Electrical Switchboard
- Proposed Street Tree

- NOTES:**
1. Drawn to scale on an A3 sheet.
 2. This plan was prepared for the purpose and exclusive use of MIRVAC QUEENSLAND PTY LTD and is not to be used for any other purpose or by any other person or corporation. Bennett and Bennett Group accepts no responsibility for any loss or damage suffered howsoever arising to any person or corporation who may use or rely on this plan in contravention of these terms.
 3. This plan shows the proposed location of services for "Ashford Residences" Stage 2 only and does not include other site characteristics such as contours or retaining walls. Location of services are indicative only and subject to construction and final council approval.
 4. Services information was received from Premises Engineers on 22/10/2019.
 5. The dimensions, areas, number of lots, size and location of improvements are approximate only and may vary.
 6. This plan can not be copied unless these notes are included.

101
SP155725

PROPOSED
LOT 6

PROPOSED
LOT 7

PROPOSED
LOT 5

CP
"Ashford Principal"
CTS SP316691

PROPOSED
EASEMENT

Edge of Bitumen
Back of Kerb
Footpath

Scale 1:200



Issue	Revision	Int	Date
A	Original Issue	SDS	23/10/2019

Title:
**Services Coordination Plan
for Stage 2
"Ashford Residences"**

Client: **THE MIRVAC GROUP**

Locality: **EVERTON PARK**


Local Gov: **BCC** Prepared By: **SDS**

Surveyed By: Approved: **BM**

Date Created: **23/10/2019** Scale: **1:200**

Comp File: **181518.12d**

Plan No: **191518_012_MIS**

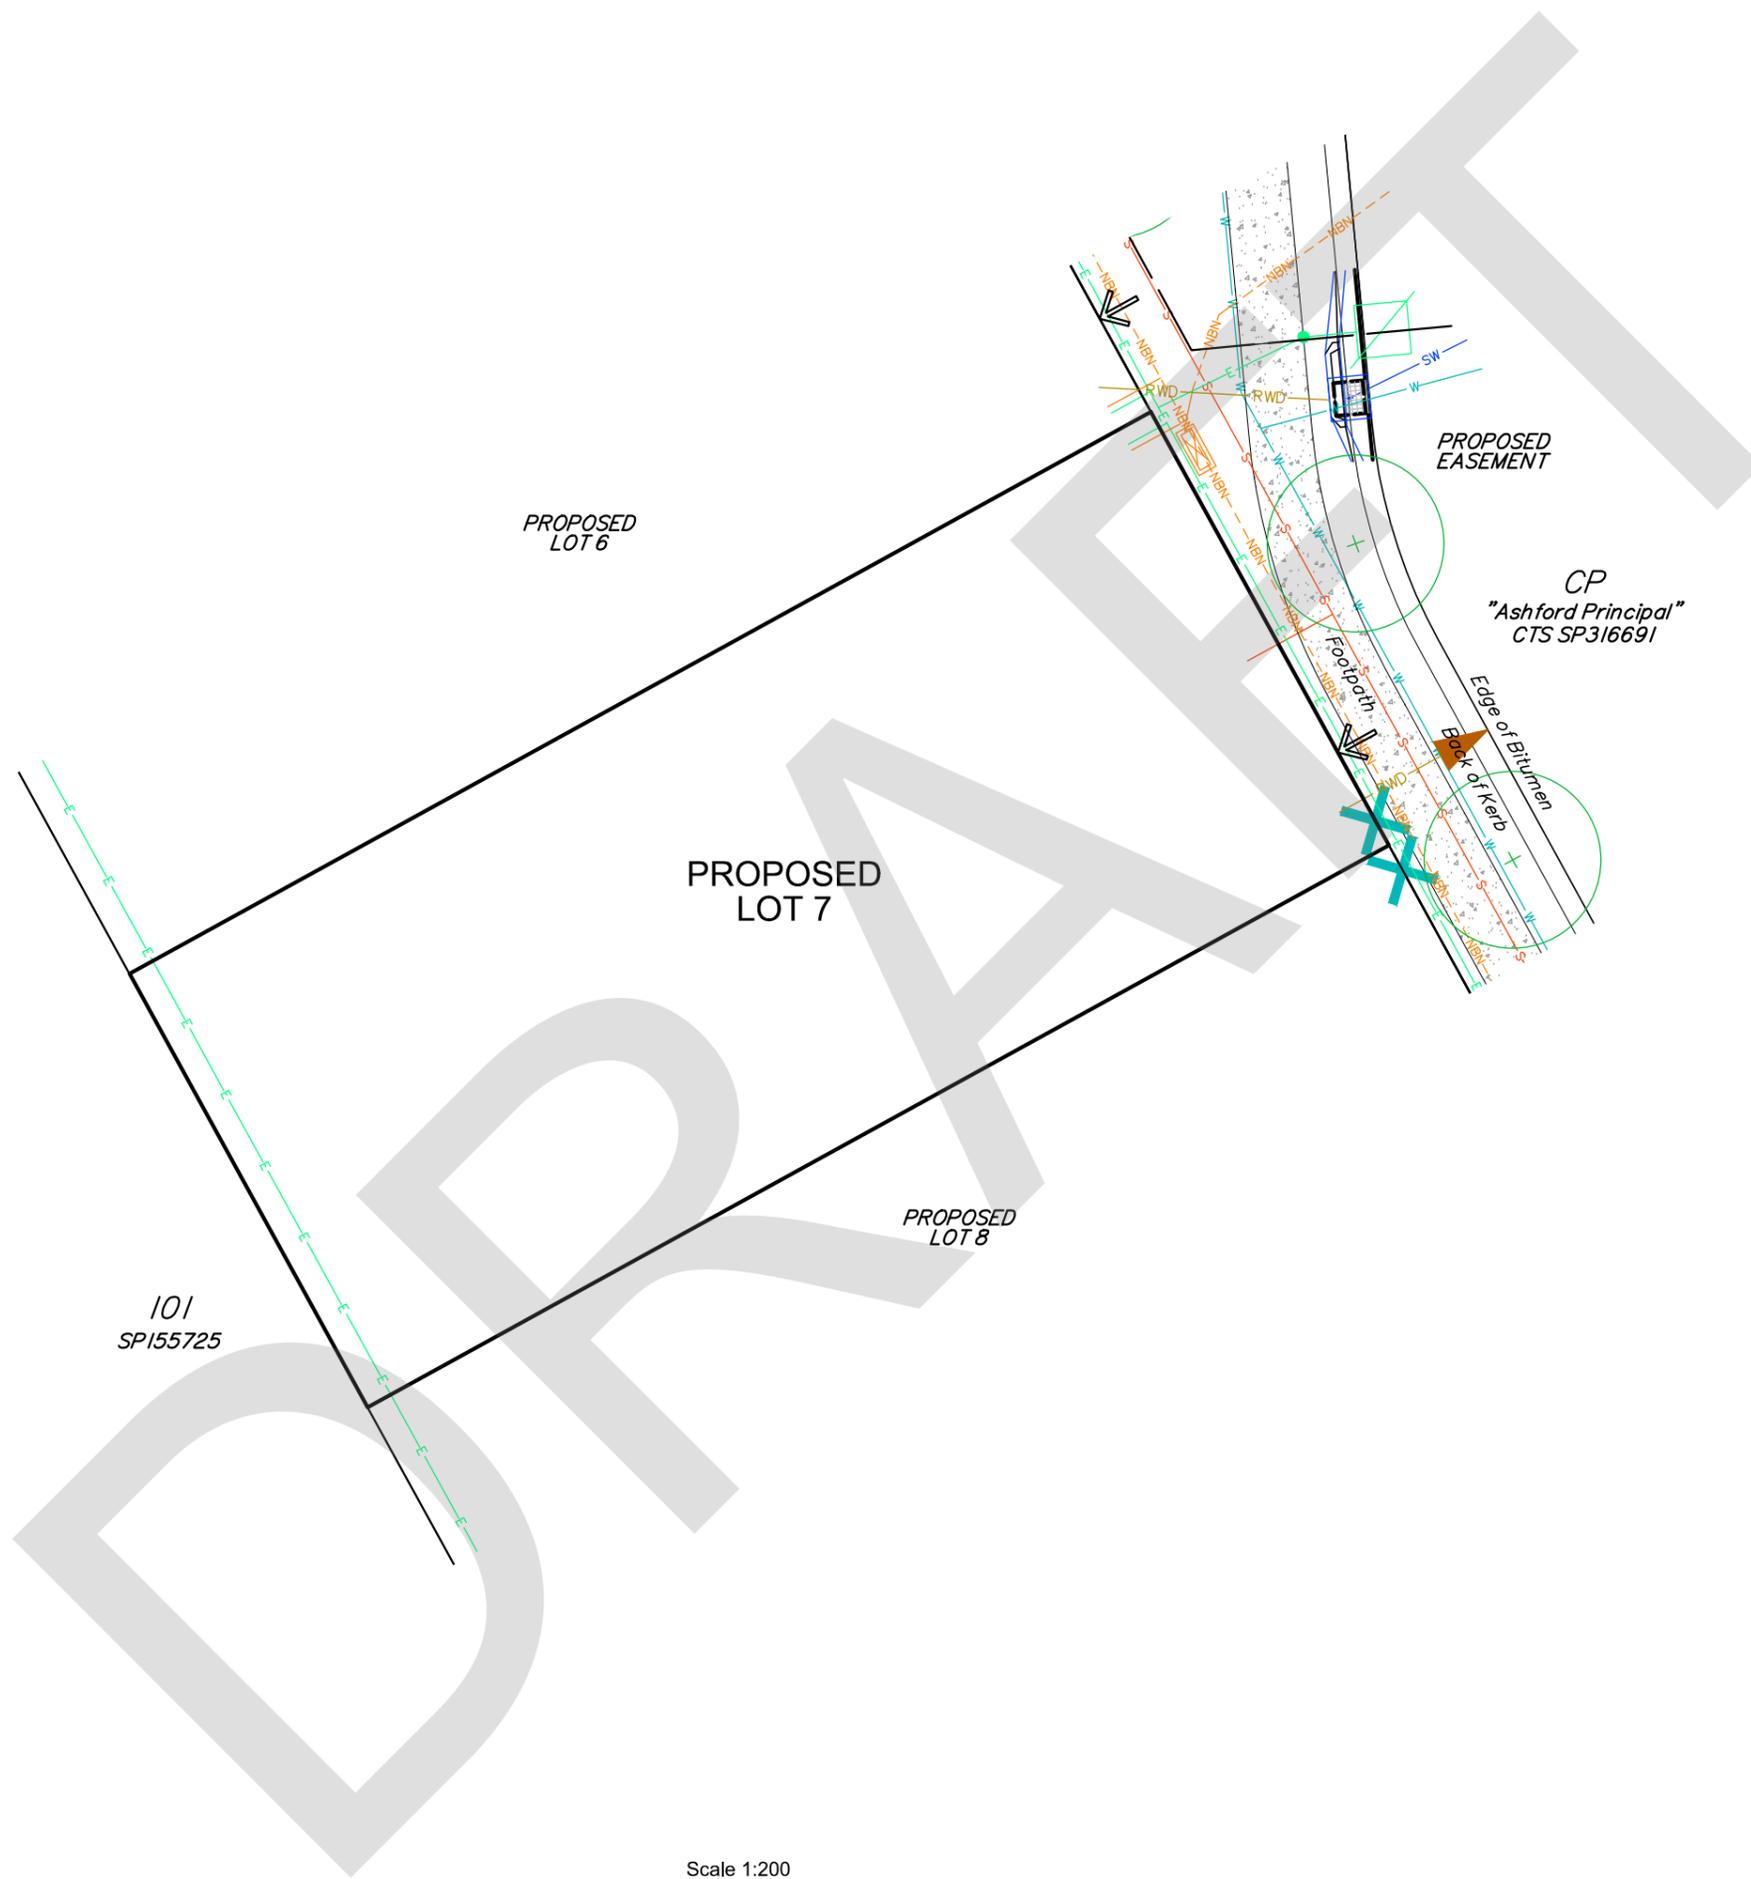

LEGEND:

- S Sewer Line & Manhole
- W Water Main
- T Underground Telecommunications Line
- E Underground Power Line & Pillar
- NBN NBN Line & Pit
- SW Stormwater Line, Gully Pit & Manhole
- RWD Roof Water Line, Grate & Manhole
- Roof Water Kerb Adapter
- Driveway Location
- Water Meter
- Street Light
- C Pad Mount Transformer
- A Main Electrical Switchboard
- Proposed Street Tree

- NOTES:**
1. Drawn to scale on an A3 sheet.
 2. This plan was prepared for the purpose and exclusive use of MIRVAC QUEENSLAND PTY LTD and is not to be used for any other purpose or by any other person or corporation. Bennett and Bennett Group accepts no responsibility for any loss or damage suffered howsoever arising to any person or corporation who may use or rely on this plan in contravention of these terms.
 3. This plan shows the proposed location of services for "Ashford Residences" Stage 2 only and does not include other site characteristics such as contours or retaining walls. Location of services are indicative only and subject to construction and final council approval.
 4. Services information was received from Premises Engineers on 22/10/2019.
 5. The dimensions, areas, number of lots, size and location of improvements are approximate only and may vary.
 6. This plan can not be copied unless these notes are included.

Issue	Revision	Int	Date
A	Original Issue	SDS	23/10/2019

Title:
Services Coordination Plan for Stage 2
"Ashford Residences"

Client: **THE MIRVAC GROUP**

Locality: **EVERTON PARK**

Local Gov: **BCC** Prepared By: **SDS**


Surveyed By: Approved: **BM**

Date Created: **23/10/2019** Scale: **1:200**

Comp File: **181518.12d**

Plan No: **191518_012_MIS**



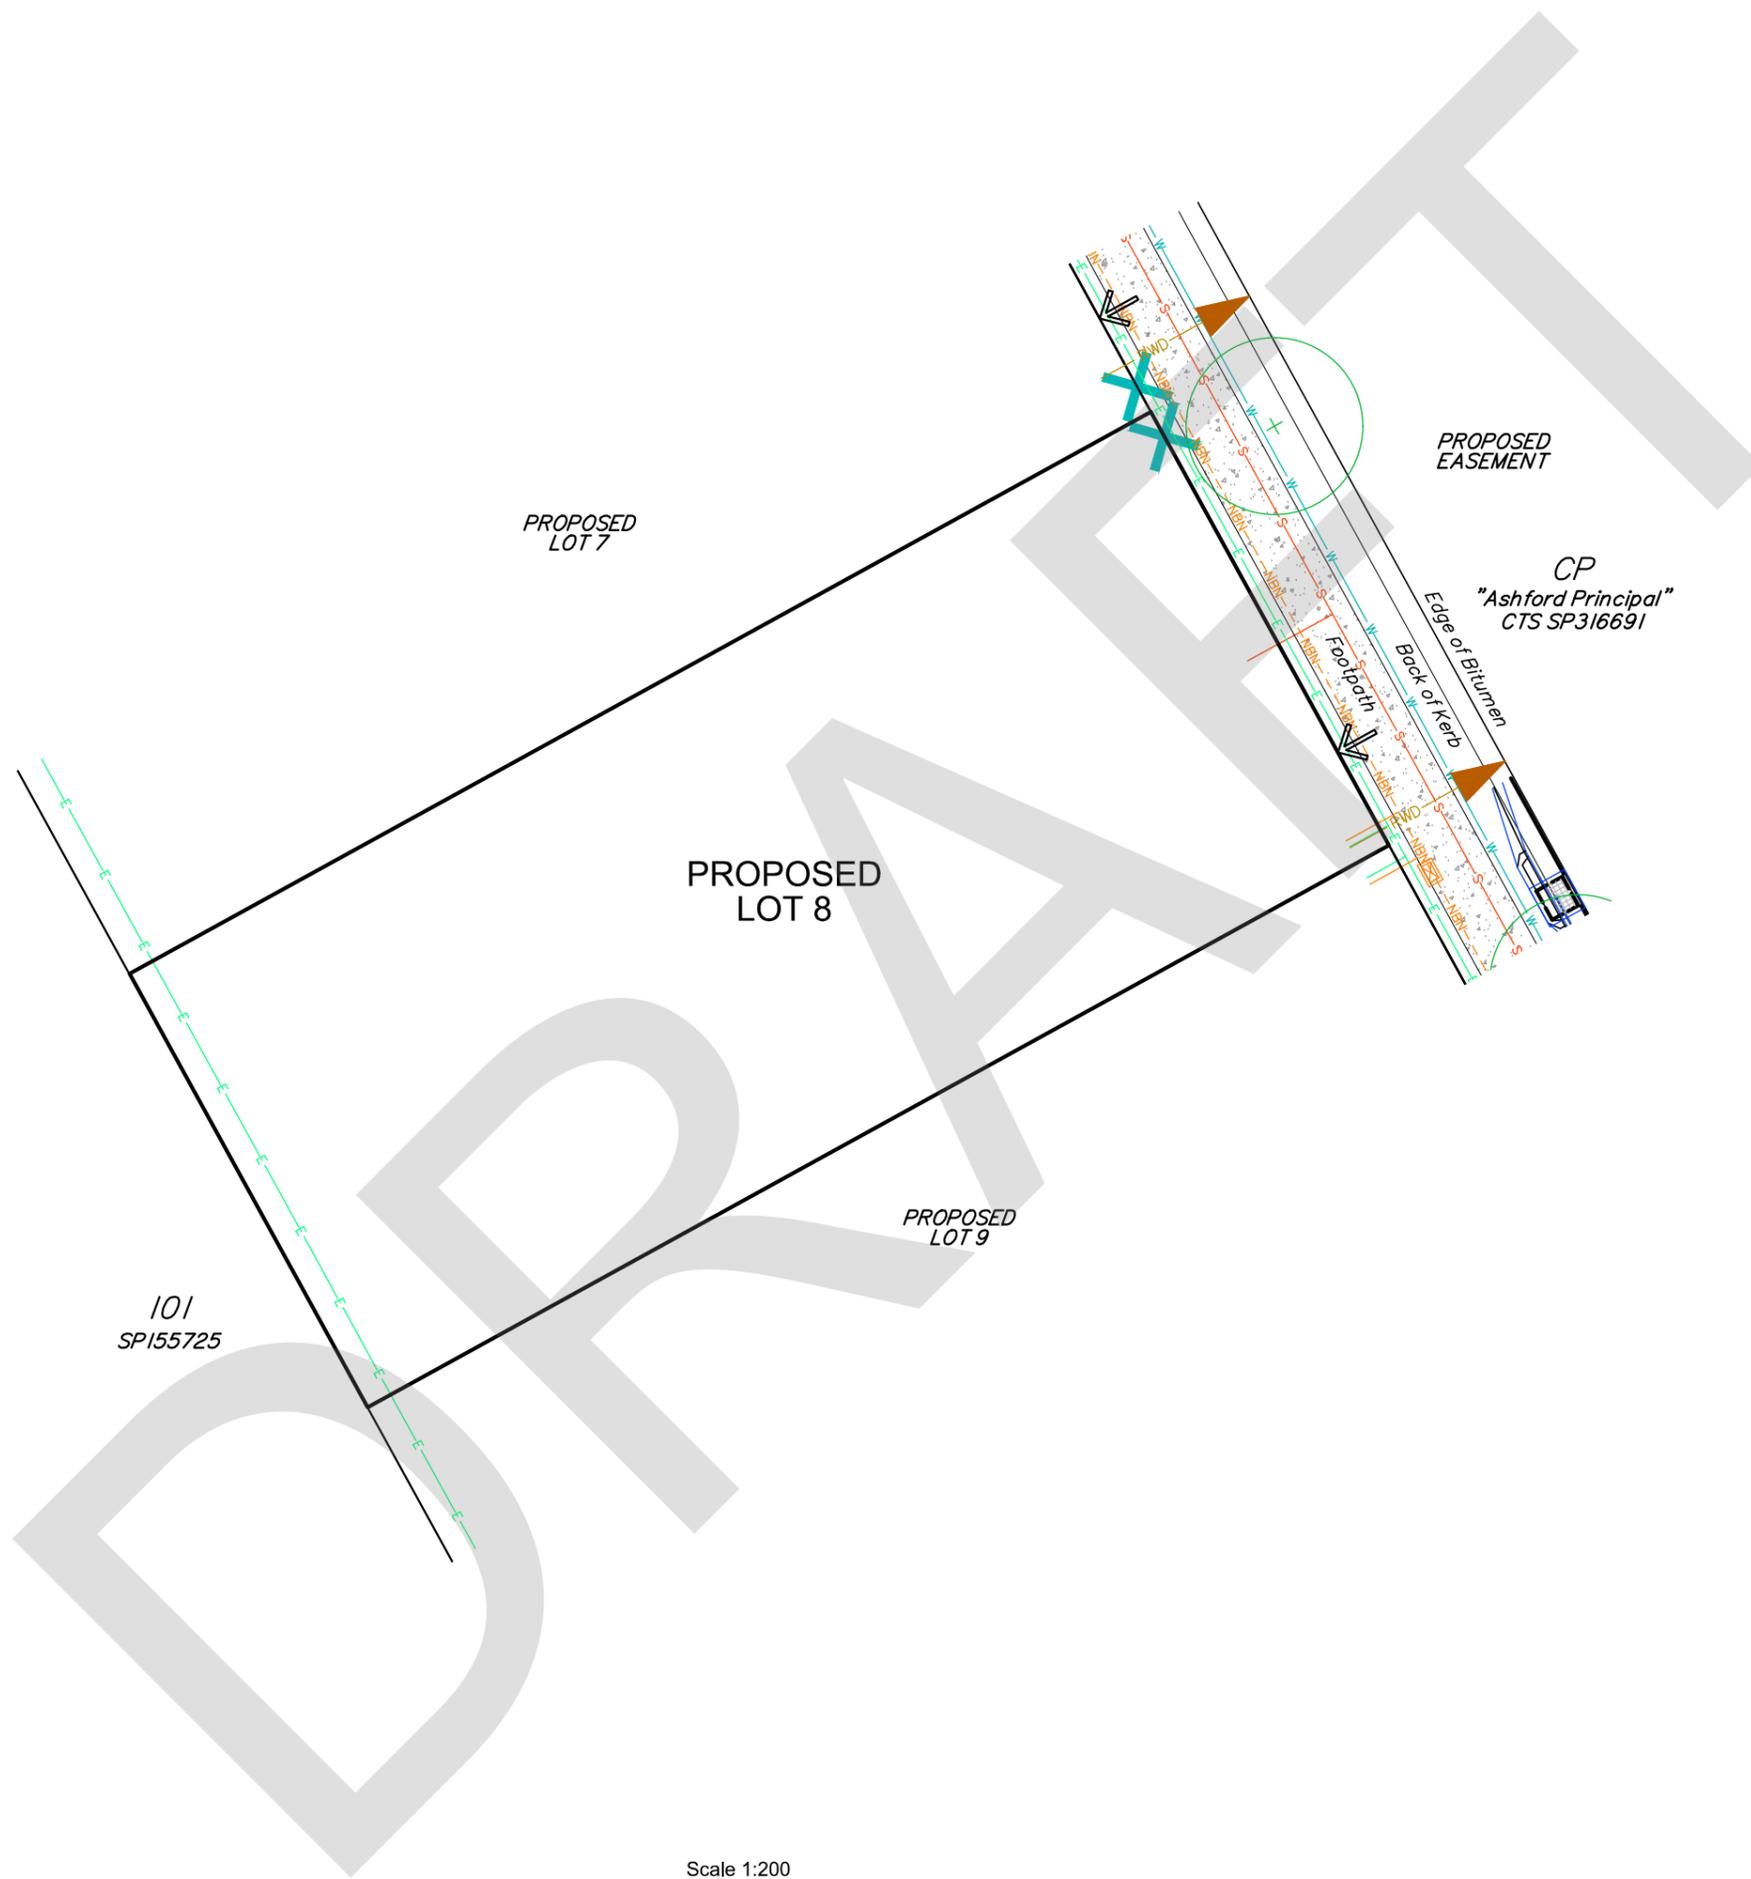

LEGEND:

- S Sewer Line & Manhole
- W Water Main
- T Underground Telecommunications Line
- E Underground Power Line & Pillar
- NBN NBN Line & Pit
- SW Stormwater Line, Gully Pit & Manhole
- RWD Roof Water Line, Grate & Manhole
- Roof Water Kerb Adapter
- Driveway Location
- Water Meter
- Street Light
- C Pad Mount Transformer
- A Main Electrical Switchboard
- Proposed Street Tree

- NOTES:**
1. Drawn to scale on an A3 sheet.
 2. This plan was prepared for the purpose and exclusive use of MIRVAC QUEENSLAND PTY LTD and is not to be used for any other purpose or by any other person or corporation. Bennett and Bennett Group accepts no responsibility for any loss or damage suffered howsoever arising to any person or corporation who may use or rely on this plan in contravention of these terms.
 3. This plan shows the proposed location of services for "Ashford Residences" Stage 2 only and does not include other site characteristics such as contours or retaining walls. Location of services are indicative only and subject to construction and final council approval.
 4. Services information was received from Premises Engineers on 22/10/2019.
 5. The dimensions, areas, number of lots, size and location of improvements are approximate only and may vary.
 6. This plan can not be copied unless these notes are included.


A	Original Issue	SDS	23/10/2019
Issue	Revision	Int	Date

Title:
Services Coordination Plan for Stage 2
"Ashford Residences"

Client: **THE MIRVAC GROUP**

Locality: **EVERTON PARK**
Local Gov: **BCC** Prepared By: **SDS**
Surveyed By: Approved: **BM**
Date Created: **23/10/2019** Scale: **1:200**
Comp File: **181518.12d**
Plan No: **191518_012_MIS**



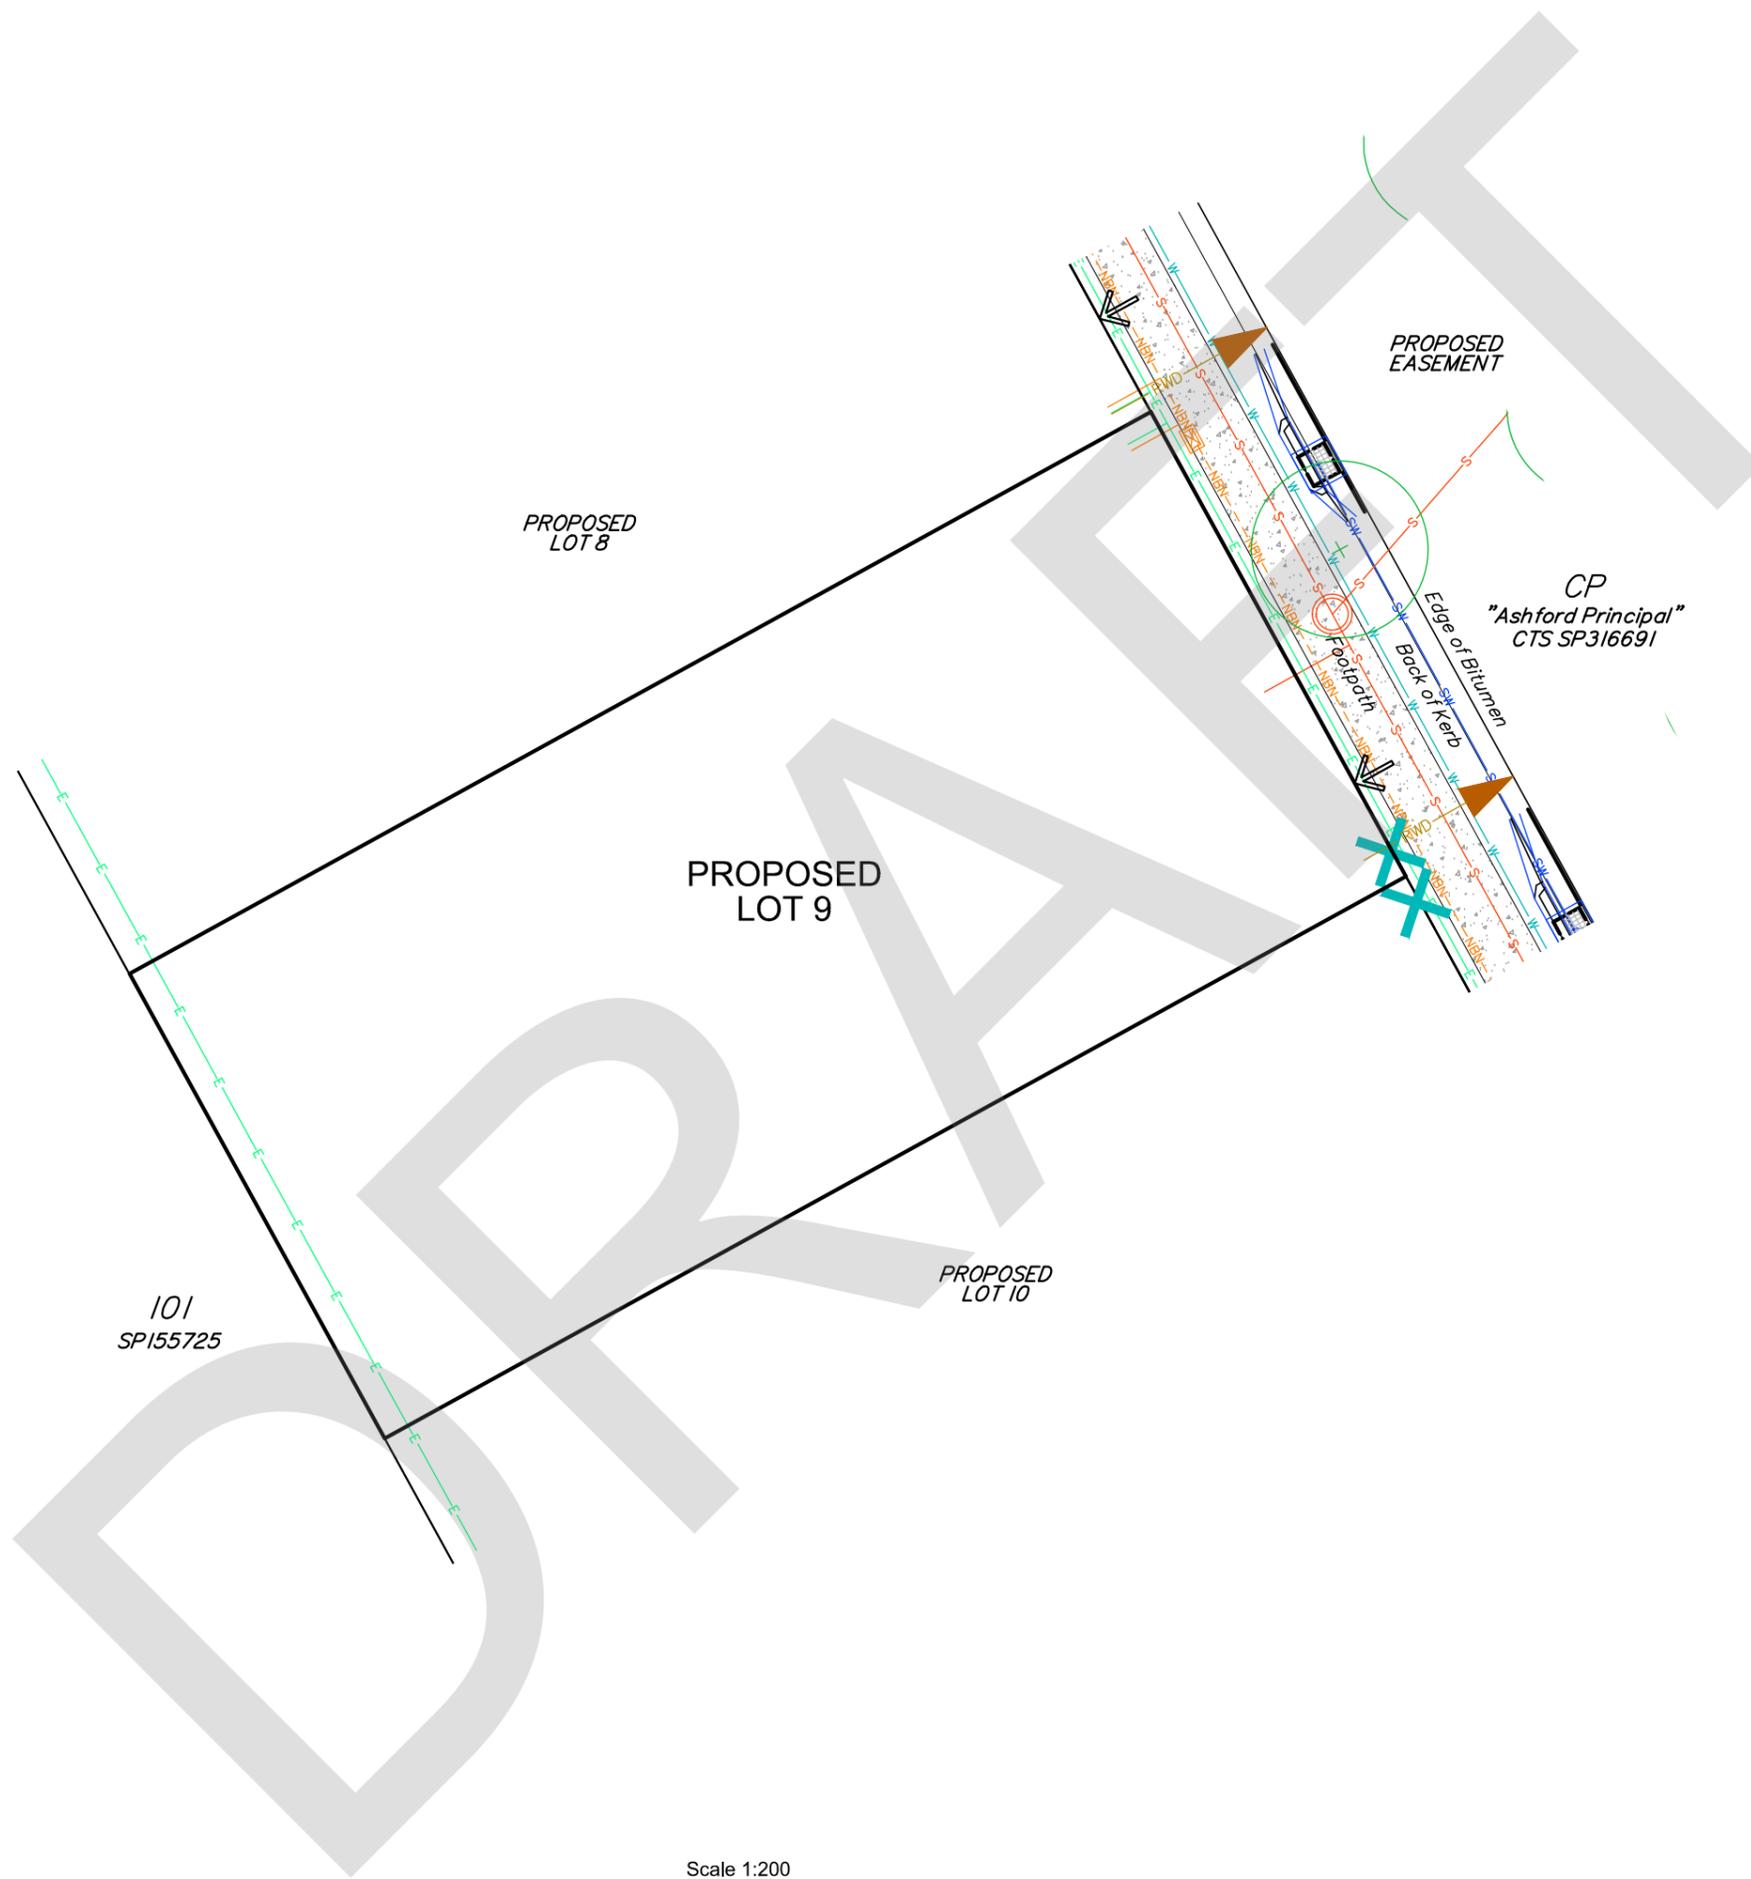

LEGEND:

- S Sewer Line & Manhole
- W Water Main
- T Underground Telecommunications Line
- E Underground Power Line & Pillar
- NBN NBN Line & Pit
- SW Stormwater Line, Gully Pit & Manhole
- RWD Roof Water Line, Grate & Manhole
- Roof Water Kerb Adapter
- Driveway Location
- Water Meter
- Street Light
- C Pad Mount Transformer
- A Main Electrical Switchboard
- Proposed Street Tree

NOTES:


1. Drawn to scale on an A3 sheet.
2. This plan was prepared for the purpose and exclusive use of MIRVAC QUEENSLAND PTY LTD and is not to be used for any other purpose or by any other person or corporation. Bennett and Bennett Group accepts no responsibility for any loss or damage suffered howsoever arising to any person or corporation who may use or rely on this plan in contravention of these terms.
3. This plan shows the proposed location of services for "Ashford Residences" Stage 2 only and does not include other site characteristics such as contours or retaining walls. Location of services are indicative only and subject to construction and final council approval.
4. Services information was received from Premises Engineers on 22/10/2019.
5. The dimensions, areas, number of lots, size and location of improvements are approximate only and may vary.
6. This plan can not be copied unless these notes are included.


Issue	Revision	Int	Date
A	Original Issue	SDS	23/10/2019

Title:
Services Coordination Plan for Stage 2
"Ashford Residences"

Client: **THE MIRVAC GROUP**

Locality: **EVERTON PARK**
Local Gov: **BCC** Prepared By: **SDS**
Surveyed By: Approved: **BM**
Date Created: **23/10/2019** Scale: **1:200**
Comp File: **181518.12d**
Plan No: **191518_012_MIS**

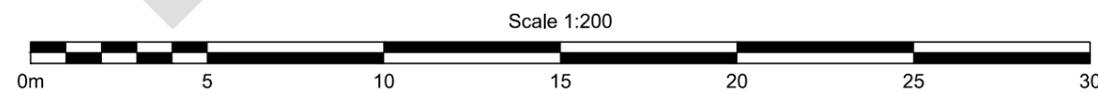

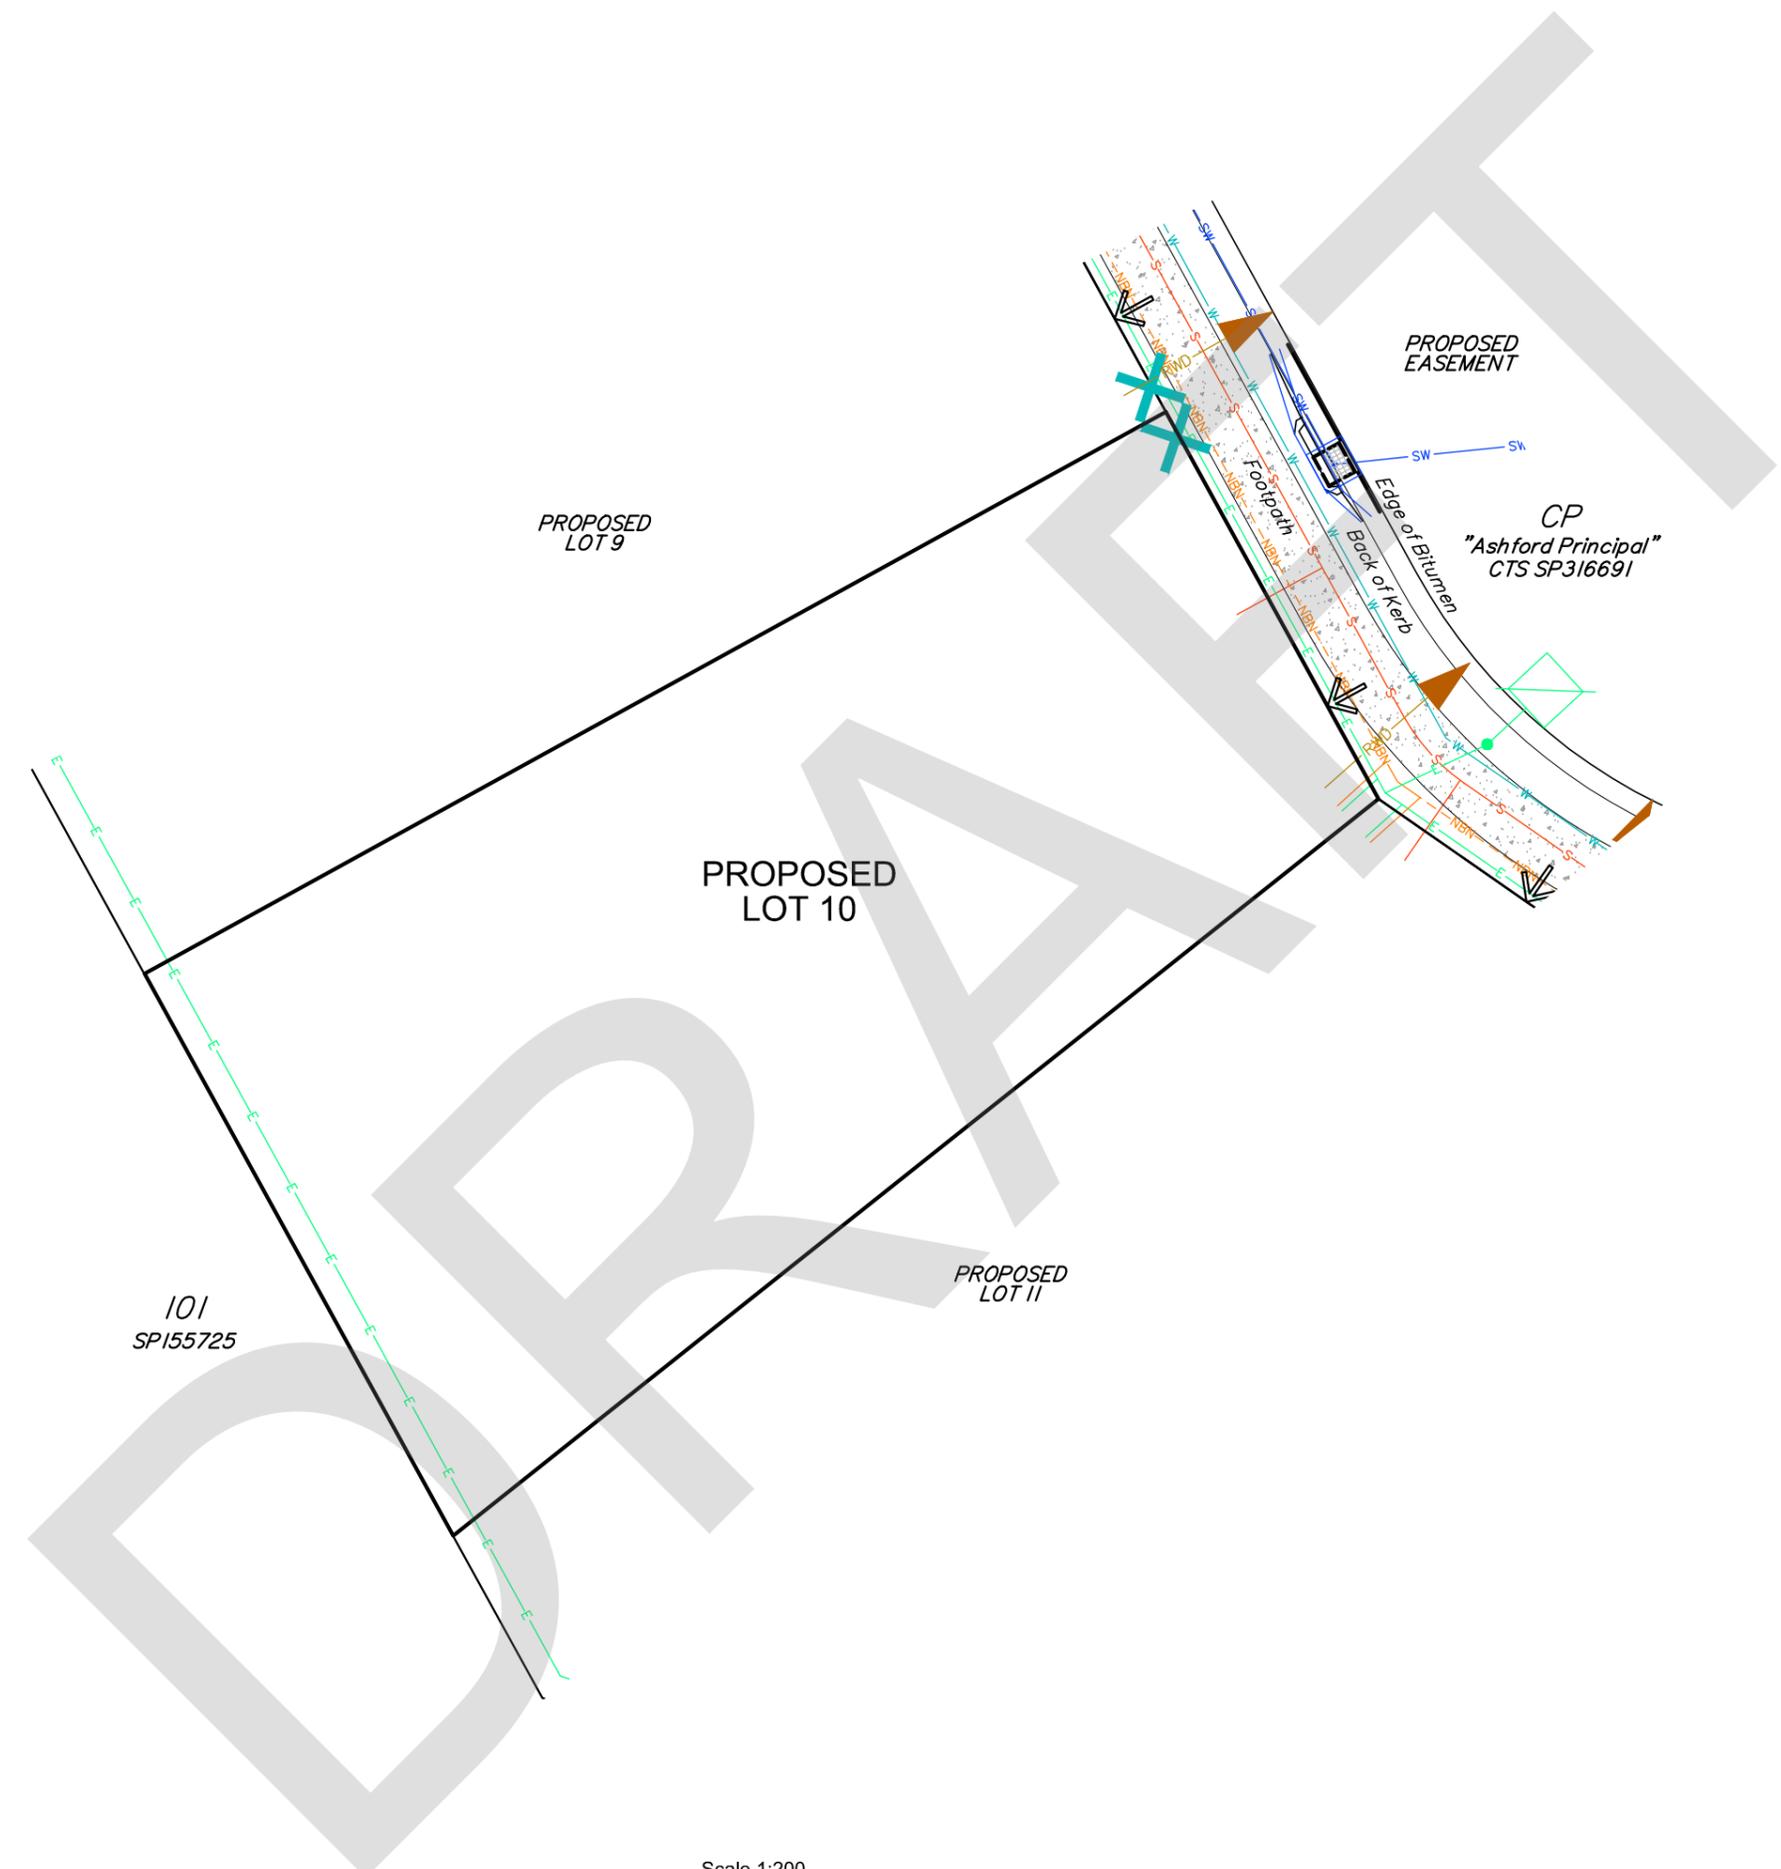

LEGEND:

- S Sewer Line & Manhole
- W Water Main
- T Underground Telecommunications Line
- E Underground Power Line & Pillar
- NBN NBN Line & Pit
- SW Stormwater Line, Gully Pit & Manhole
- RWD Roof Water Line, Grate & Manhole
- Roof Water Kerb Adapter
- Driveway Location
- Water Meter
- Street Light
- C Pad Mount Transformer
- A Main Electrical Switchboard
- Proposed Street Tree

NOTES:

1. Drawn to scale on an A3 sheet.
2. This plan was prepared for the purpose and exclusive use of MIRVAC QUEENSLAND PTY LTD and is not to be used for any other purpose or by any other person or corporation. Bennett and Bennett Group accepts no responsibility for any loss or damage suffered howsoever arising to any person or corporation who may use or rely on this plan in contravention of these terms.
3. This plan shows the proposed location of services for "Ashford Residences" Stage 2 only and does not include other site characteristics such as contours or retaining walls. Location of services are indicative only and subject to construction and final council approval.
4. Services information was received from Premises Engineers on 22/10/2019.
5. The dimensions, areas, number of lots, size and location of improvements are approximate only and may vary.
6. This plan can not be copied unless these notes are included.


A	Original Issue	SDS	23/10/2019
Issue	Revision	Int	Date

Title:
Services Coordination Plan for Stage 2
"Ashford Residences"

Client: **THE MIRVAC GROUP**

Locality: **EVERTON PARK**
Local Gov: **BCC** Prepared By: **SDS**
Surveyed By: Approved: **BM**
Date Created: **23/10/2019** Scale: **1:200**
Comp File: **181518.12d**
Plan No: **191518_012_MIS**



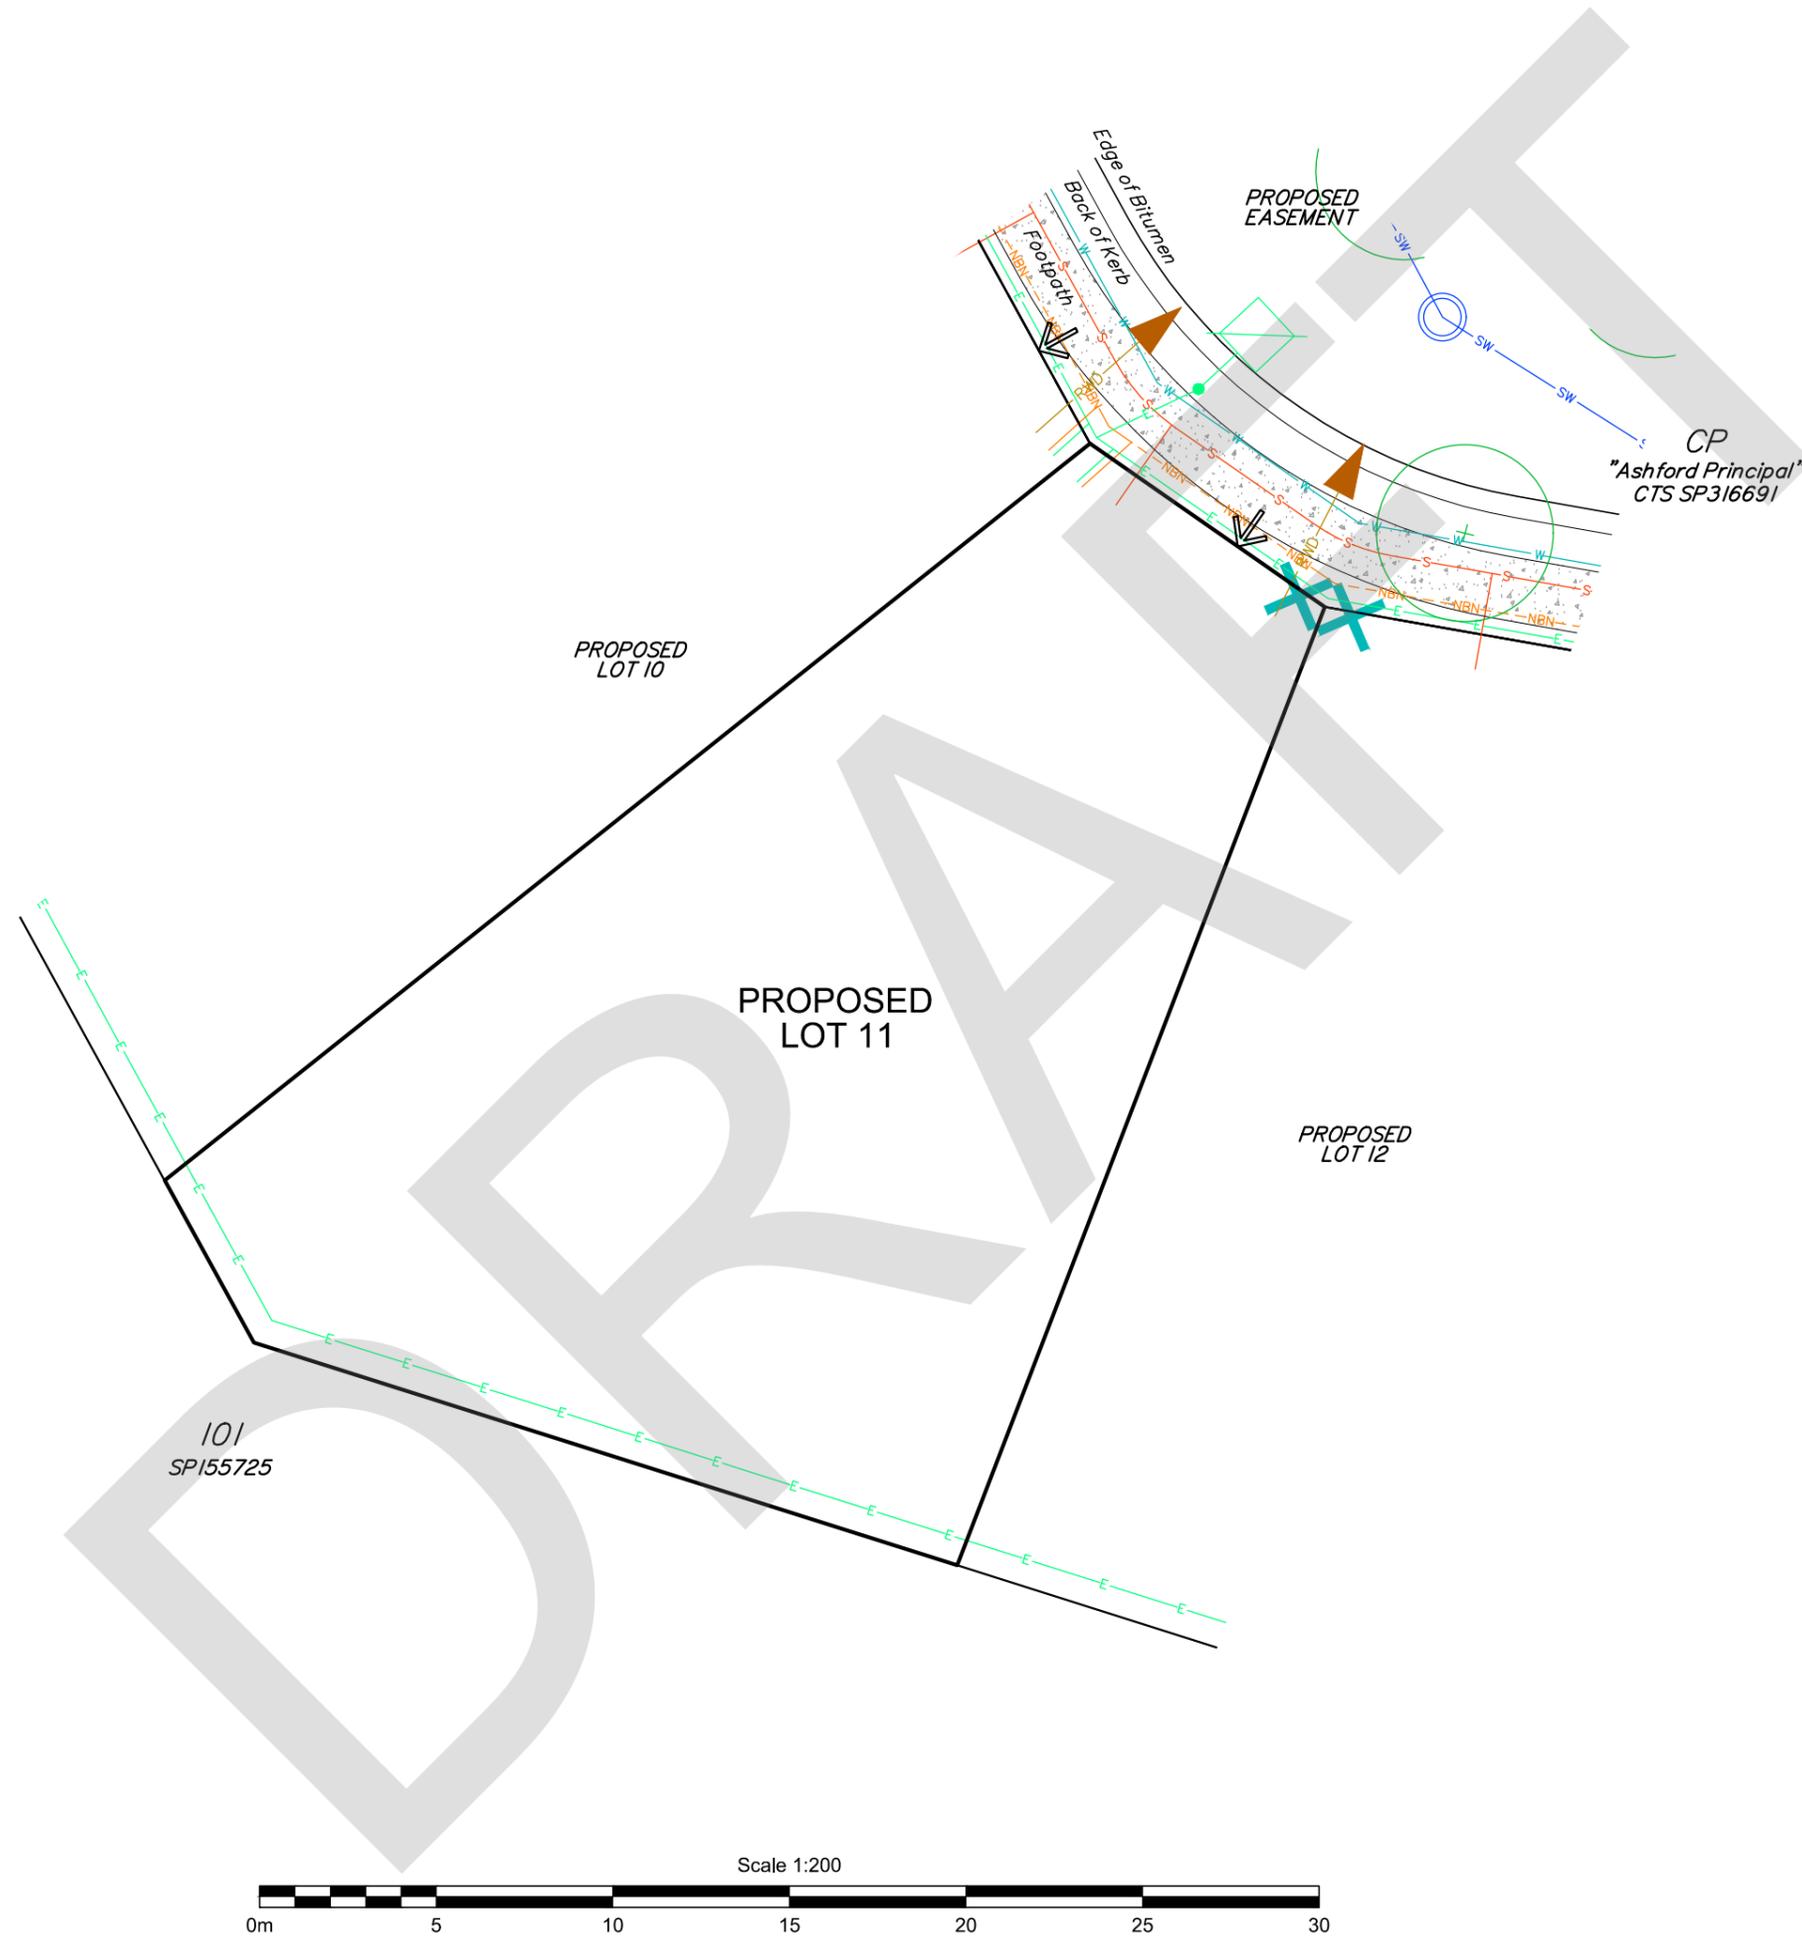

LEGEND:

- S Sewer Line & Manhole
- W Water Main
- T Underground Telecommunications Line
- E Underground Power Line & Pillar
- NBN- NBN Line & Pit
- SW Stormwater Line, Gully Pit & Manhole
- RWD Roof Water Line, Grate & Manhole
- Roof Water Kerb Adapter
- Driveway Location
- Water Meter
- Street Light
- C Pad Mount Transformer
- A Main Electrical Switchboard
- Proposed Street Tree

NOTES:


1. Drawn to scale on an A3 sheet.
2. This plan was prepared for the purpose and exclusive use of MIRVAC QUEENSLAND PTY LTD and is not to be used for any other purpose or by any other person or corporation. Bennett and Bennett Group accepts no responsibility for any loss or damage suffered howsoever arising to any person or corporation who may use or rely on this plan in contravention of these terms.
3. This plan shows the proposed location of services for "Ashford Residences" Stage 2 only and does not include other site characteristics such as contours or retaining walls. Location of services are indicative only and subject to construction and final council approval.
4. Services information was received from Premises Engineers on 22/10/2019.
5. The dimensions, areas, number of lots, size and location of improvements are approximate only and may vary.
6. This plan can not be copied unless these notes are included.


Issue	Revision	Original Issue	Int	SDS	23/10/2019	Date
A						

Title:
Services Coordination Plan for Stage 2
"Ashford Residences"

Client: **THE MIRVAC GROUP**

Locality: **EVERTON PARK**
Local Gov: **BCC** Prepared By: **SDS**
Surveyed By: Approved: **BM**
Date Created: **23/10/2019** Scale: **1:200**
Comp File: **181518.12d**
Plan No: **191518_012_MIS**

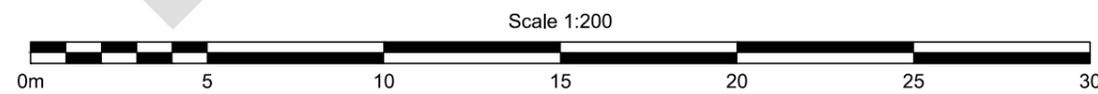

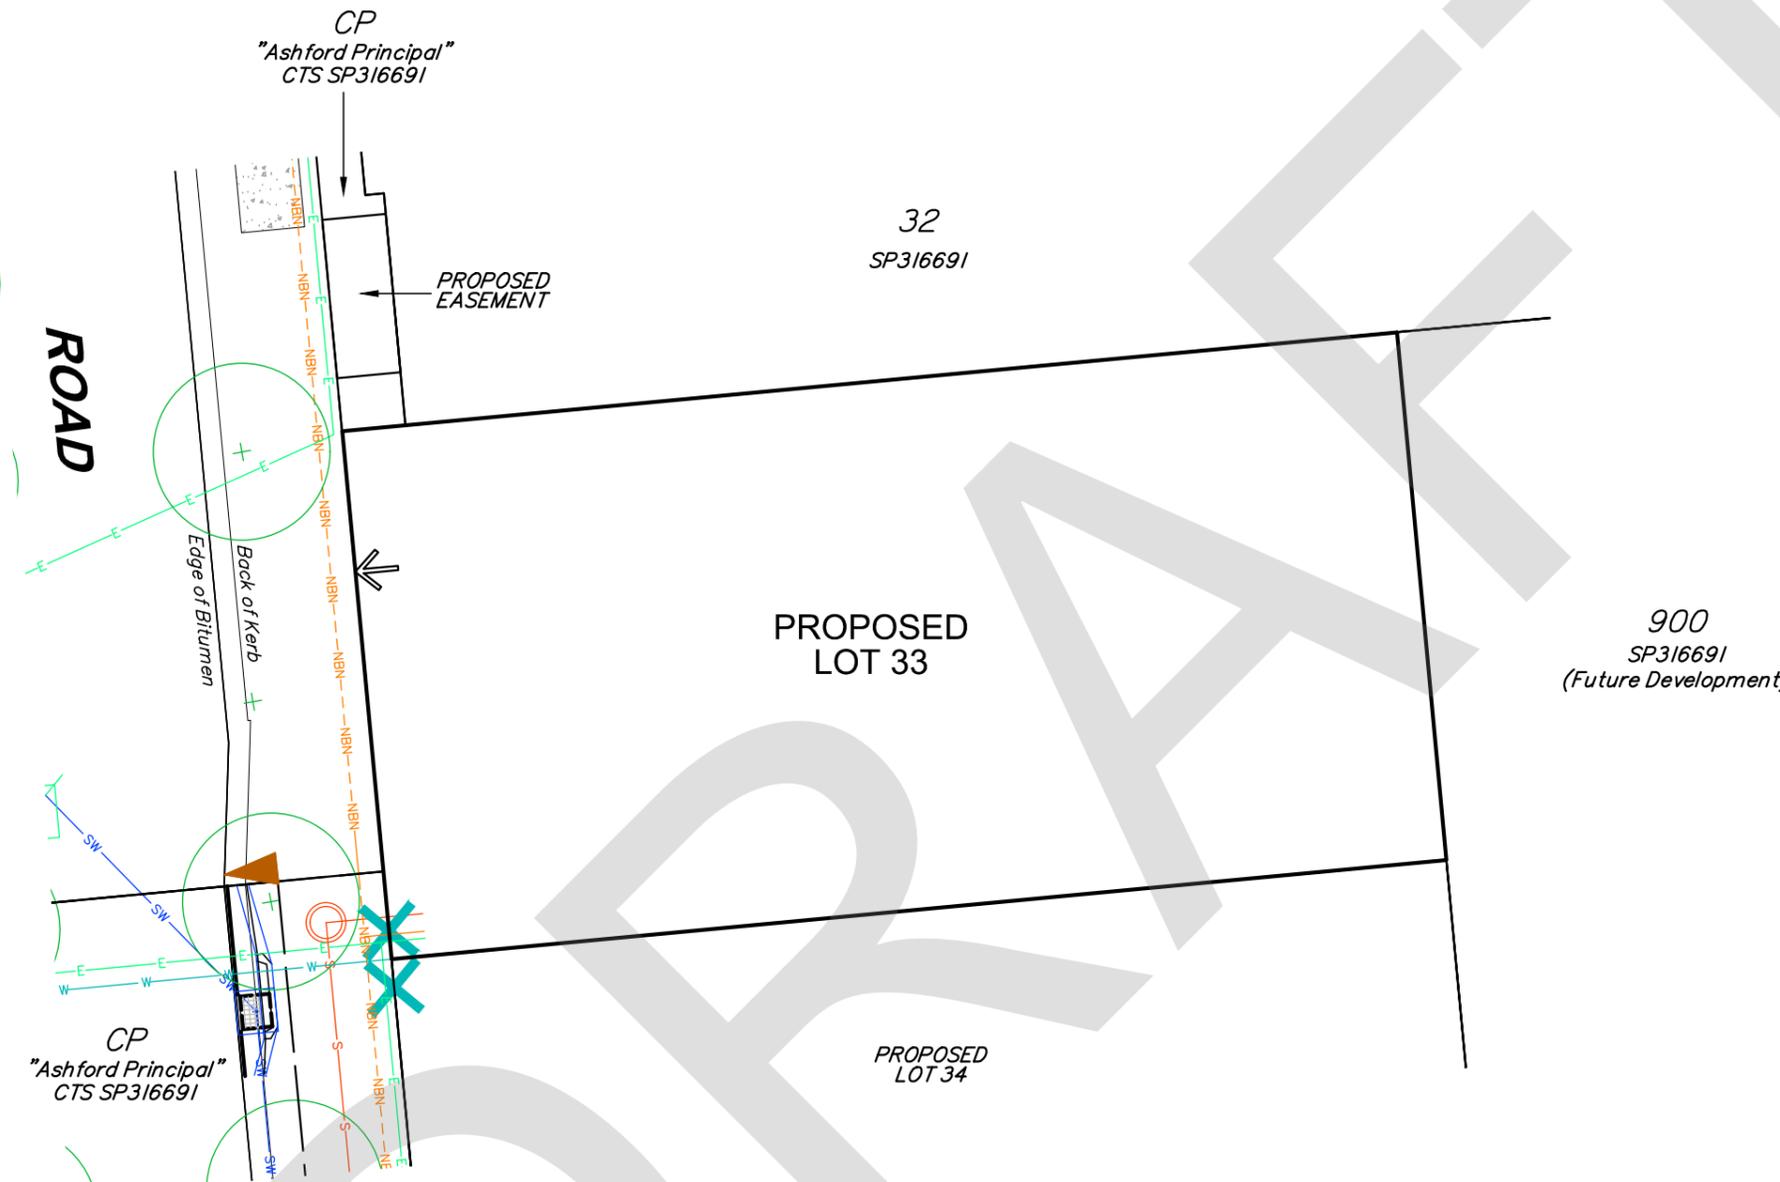

LEGEND:

- S Sewer Line & Manhole
- W Water Main
- T Underground Telecommunications Line
- E Underground Power Line & Pillar
- NBN NBN Line & Pit
- SW Stormwater Line, Gully Pit & Manhole
- RWD Roof Water Line, Grate & Manhole
- Roof Water Kerb Adapter
- Driveway Location
- Water Meter
- Street Light
- Pad Mount Transformer
- Main Electrical Switchboard
- Proposed Street Tree

NOTES:

1. Drawn to scale on an A3 sheet.
2. This plan was prepared for the purpose and exclusive use of MIRVAC QUEENSLAND PTY LTD and is not to be used for any other purpose or by any other person or corporation. Bennett and Bennett Group accepts no responsibility for any loss or damage suffered howsoever arising to any person or corporation who may use or rely on this plan in contravention of these terms.
3. This plan shows the proposed location of services for "Ashford Residences" Stage 2 only and does not include other site characteristics such as contours or retaining walls. Location of services are indicative only and subject to construction and final council approval.
4. Services information was received from Premises Engineers on 22/10/2019.
5. The dimensions, areas, number of lots, size and location of improvements are approximate only and may vary.
6. This plan can not be copied unless these notes are included.

Issue	Revision	Int	Date
A	Original Issue	SDS	23/10/2019


Title:
Services Coordination Plan for Stage 2
"Ashford Residences"

Client: **THE MIRVAC GROUP**

Locality: **EVERTON PARK**
Local Gov: **BCC** Prepared By: **SDS**
Surveyed By: Approved: **BM**
Date Created: **23/10/2019** Scale: **1:200**
Comp File: **181518.12d**
Plan No: **191518_012_MIS**

Scale 1:200



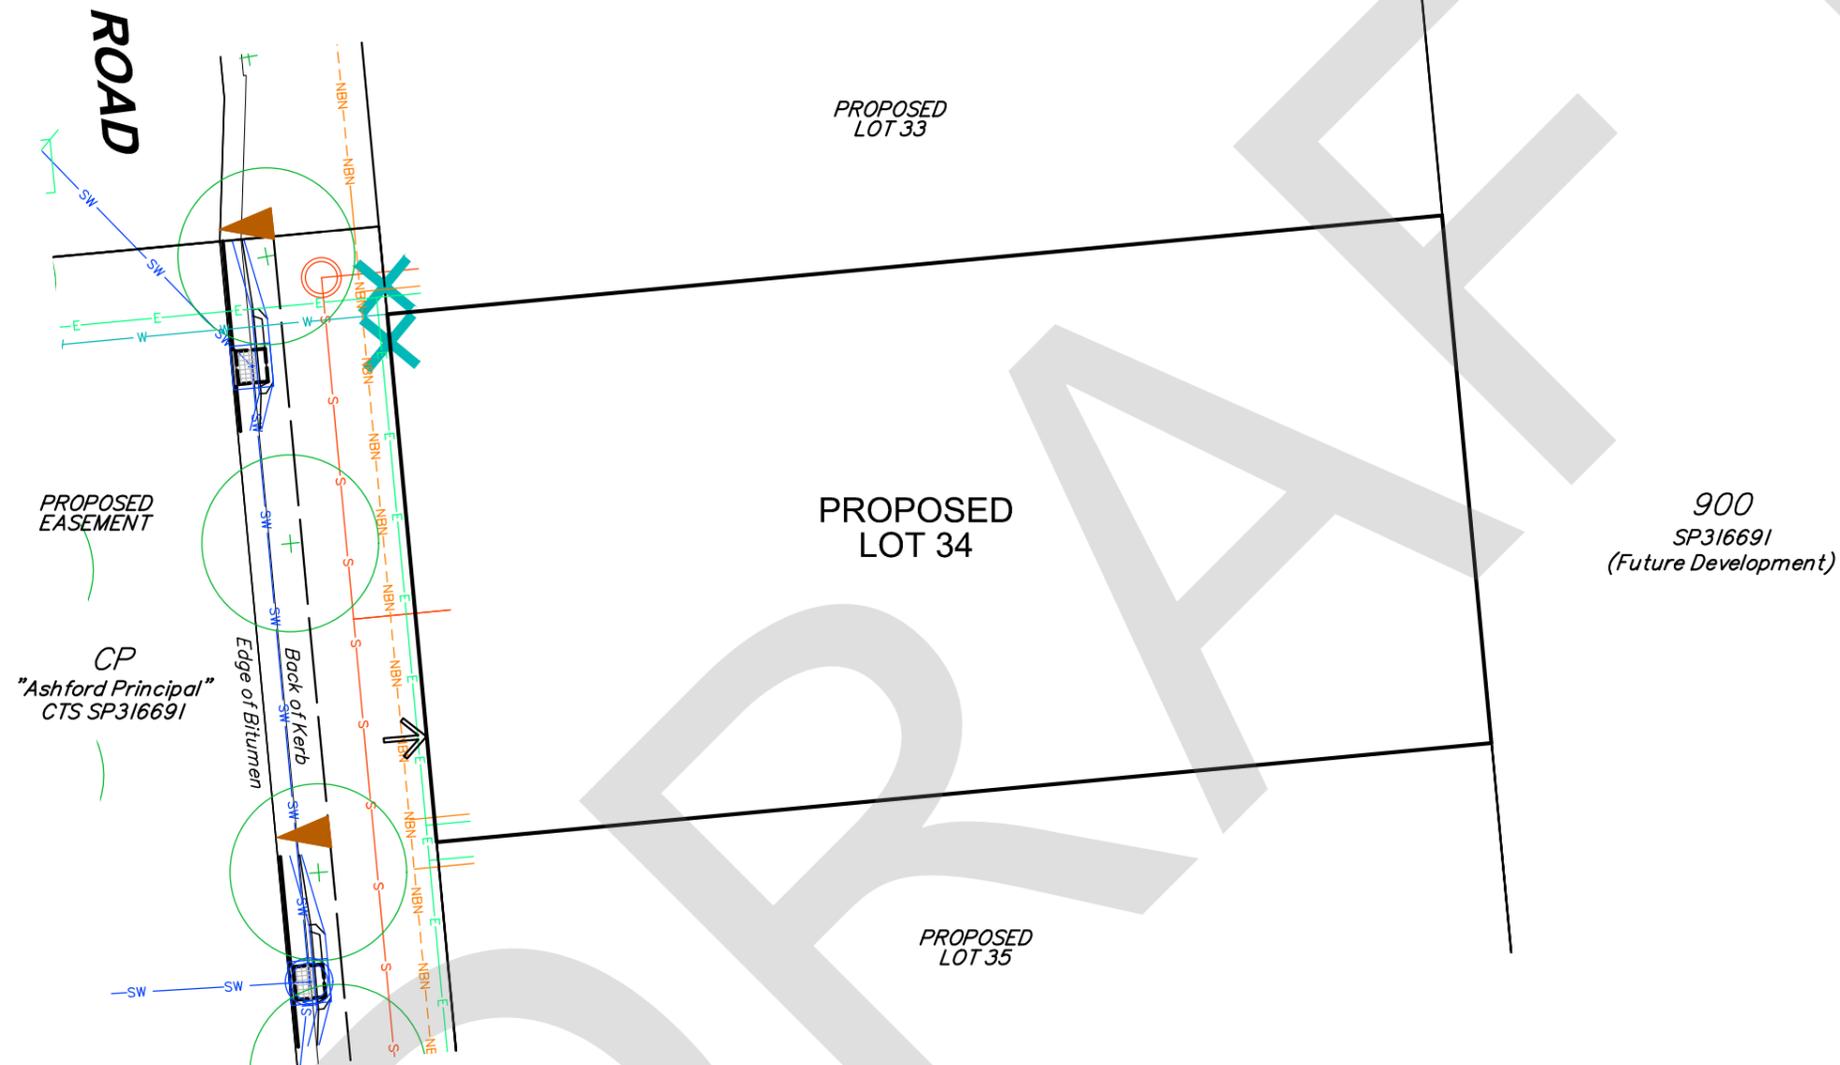

LEGEND:

- S Sewer Line & Manhole
- W Water Main
- T Underground Telecommunications Line
- E Underground Power Line & Pillar
- NBN NBN Line & Pit
- SW Stormwater Line, Gully Pit & Manhole
- RWD Roof Water Line, Grate & Manhole
- Roof Water Kerb Adapter
- Driveway Location
- Water Meter
- Street Light
- C Pad Mount Transformer
- A Main Electrical Switchboard
- Proposed Street Tree


- NOTES:**
1. Drawn to scale on an A3 sheet.
 2. This plan was prepared for the purpose and exclusive use of MIRVAC QUEENSLAND PTY LTD and is not to be used for any other purpose or by any other person or corporation. Bennett and Bennett Group accepts no responsibility for any loss or damage suffered howsoever arising to any person or corporation who may use or rely on this plan in contravention of these terms.
 3. This plan shows the proposed location of services for "Ashford Residences" Stage 2 only and does not include other site characteristics such as contours or retaining walls. Location of services are indicative only and subject to construction and final council approval.
 4. Services information was received from Premises Engineers on 22/10/2019.
 5. The dimensions, areas, number of lots, size and location of improvements are approximate only and may vary.
 6. This plan can not be copied unless these notes are included.


Issue	Revision	Int	Date
A	Original Issue	SDS	23/10/2019

Title:
Services Coordination Plan for Stage 2
"Ashford Residences"

Client: **THE MIRVAC GROUP**

Locality: **EVERTON PARK**
Local Gov: **BCC** Prepared By: **SDS**
Surveyed By: Approved: **BM**
Date Created: **23/10/2019** Scale: **1:200**
Comp File: **181518.12d**
Plan No: **191518_012_MIS**

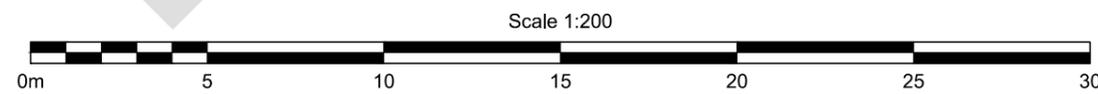

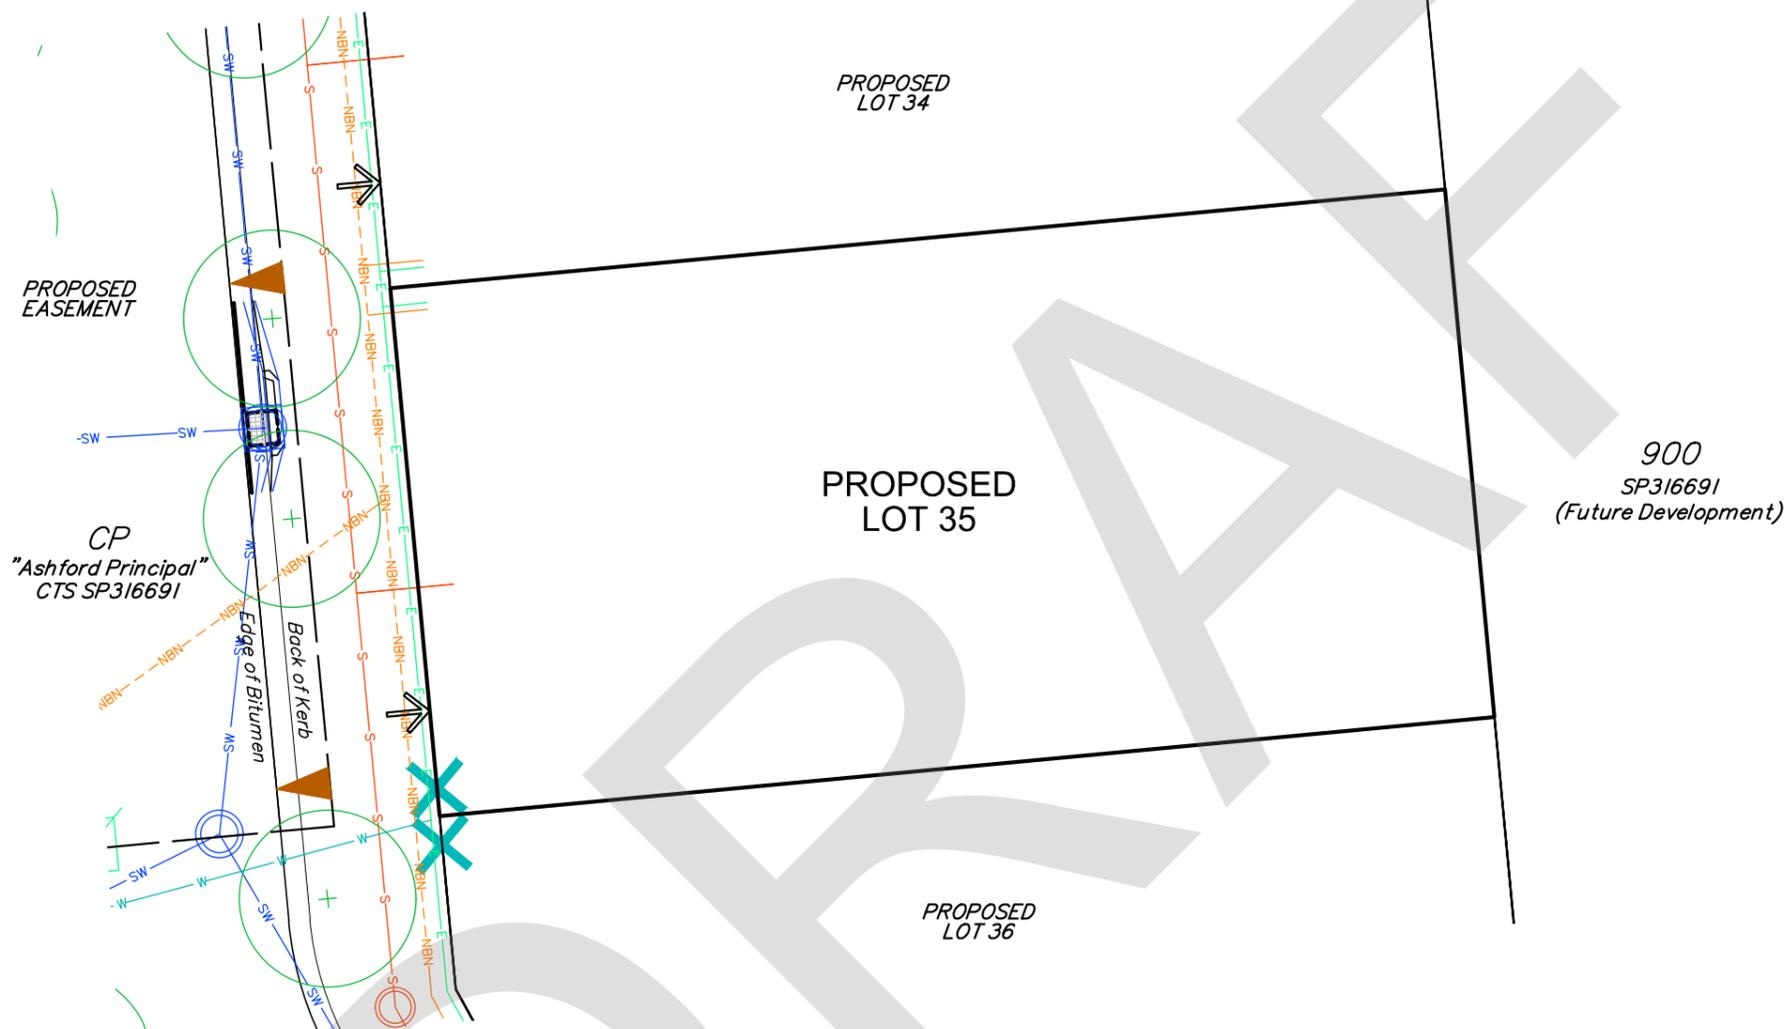

LEGEND:

- S Sewer Line & Manhole
- W Water Main
- T Underground Telecommunications Line
- E Underground Power Line & Pillar
- NBN NBN Line & Pit
- SW Stormwater Line, Gully Pit & Manhole
- RWD Roof Water Line, Grate & Manhole
- Roof Water Kerb Adapter
- Driveway Location
- Water Meter
- Street Light
- C Pad Mount Transformer
- A Main Electrical Switchboard
- Proposed Street Tree

NOTES:

1. Drawn to scale on an A3 sheet.
2. This plan was prepared for the purpose and exclusive use of MIRVAC QUEENSLAND PTY LTD and is not to be used for any other purpose or by any other person or corporation. Bennett and Bennett Group accepts no responsibility for any loss or damage suffered howsoever arising to any person or corporation who may use or rely on this plan in contravention of these terms.
3. This plan shows the proposed location of services for "Ashford Residences" Stage 2 only and does not include other site characteristics such as contours or retaining walls. Location of services are indicative only and subject to construction and final council approval.
4. Services information was received from Premises Engineers on 22/10/2019.
5. The dimensions, areas, number of lots, size and location of improvements are approximate only and may vary.
6. This plan can not be copied unless these notes are included.


A	Original Issue	SDS	23/10/2019
Issue	Revision	Int	Date


Title:
Services Coordination Plan for Stage 2
"Ashford Residences"

Client: **THE MIRVAC GROUP**

Locality: **EVERTON PARK**
Local Gov: **BCC** Prepared By: **SDS**
Surveyed By: Approved: **BM**
Date Created: **23/10/2019** Scale: **1:200**
Comp File: **181518.12d**
Plan No: **191518_012_MIS**

Scale 1:200

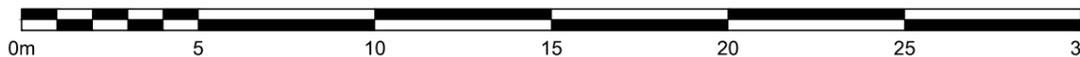

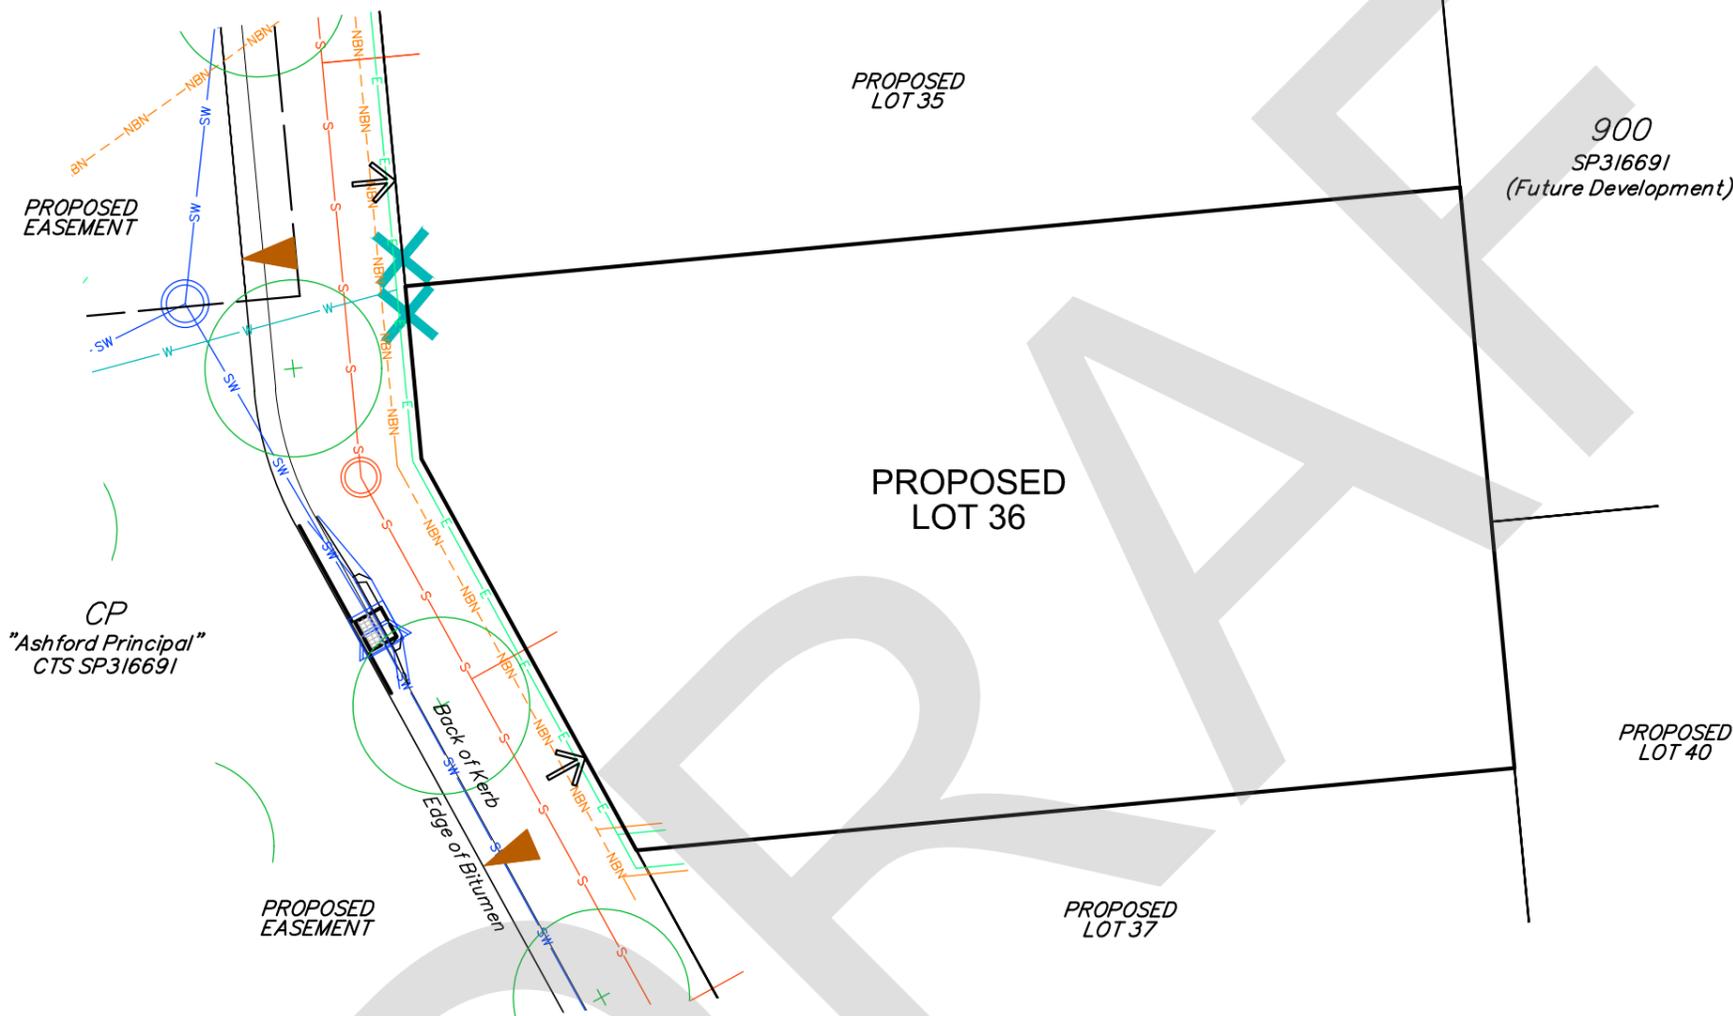

LEGEND:

- Sewer Line & Manhole
- Water Main
- Underground Telecommunications Line
- Underground Power Line & Pillar
- NBN Line & Pit
- Stormwater Line, Gully Pit & Manhole
- Roof Water Line, Grate & Manhole
- Roof Water Kerb Adapter
- Driveway Location
- Water Meter
- Street Light
- Pad Mount Transformer
- Main Electrical Switchboard
- Proposed Street Tree

NOTES:

1. Drawn to scale on an A3 sheet.
2. This plan was prepared for the purpose and exclusive use of MIRVAC QUEENSLAND PTY LTD and is not to be used for any other purpose or by any other person or corporation. Bennett and Bennett Group accepts no responsibility for any loss or damage suffered howsoever arising to any person or corporation who may use or rely on this plan in contravention of these terms.
3. This plan shows the proposed location of services for "Ashford Residences" Stage 2 only and does not include other site characteristics such as contours or retaining walls. Location of services are indicative only and subject to construction and final council approval.
4. Services information was received from Premises Engineers on 22/10/2019.
5. The dimensions, areas, number of lots, size and location of improvements are approximate only and may vary.
6. This plan can not be copied unless these notes are included.

A	Original Issue	SDS	23/10/2019
Issue	Revision	Int	Date

Title:

Services Coordination Plan for Stage 2

"Ashford Residences"

Client: **THE MIRVAC GROUP**

Locality: **EVERTON PARK**

Local Gov: **BCC** Prepared By: **SDS**

Surveyed By: Approved: **BM**


Date Created: **23/10/2019** Scale: **1:200**

Comp File: **181518.12d**

Plan No: **191518_012_MIS**

Scale 1:200



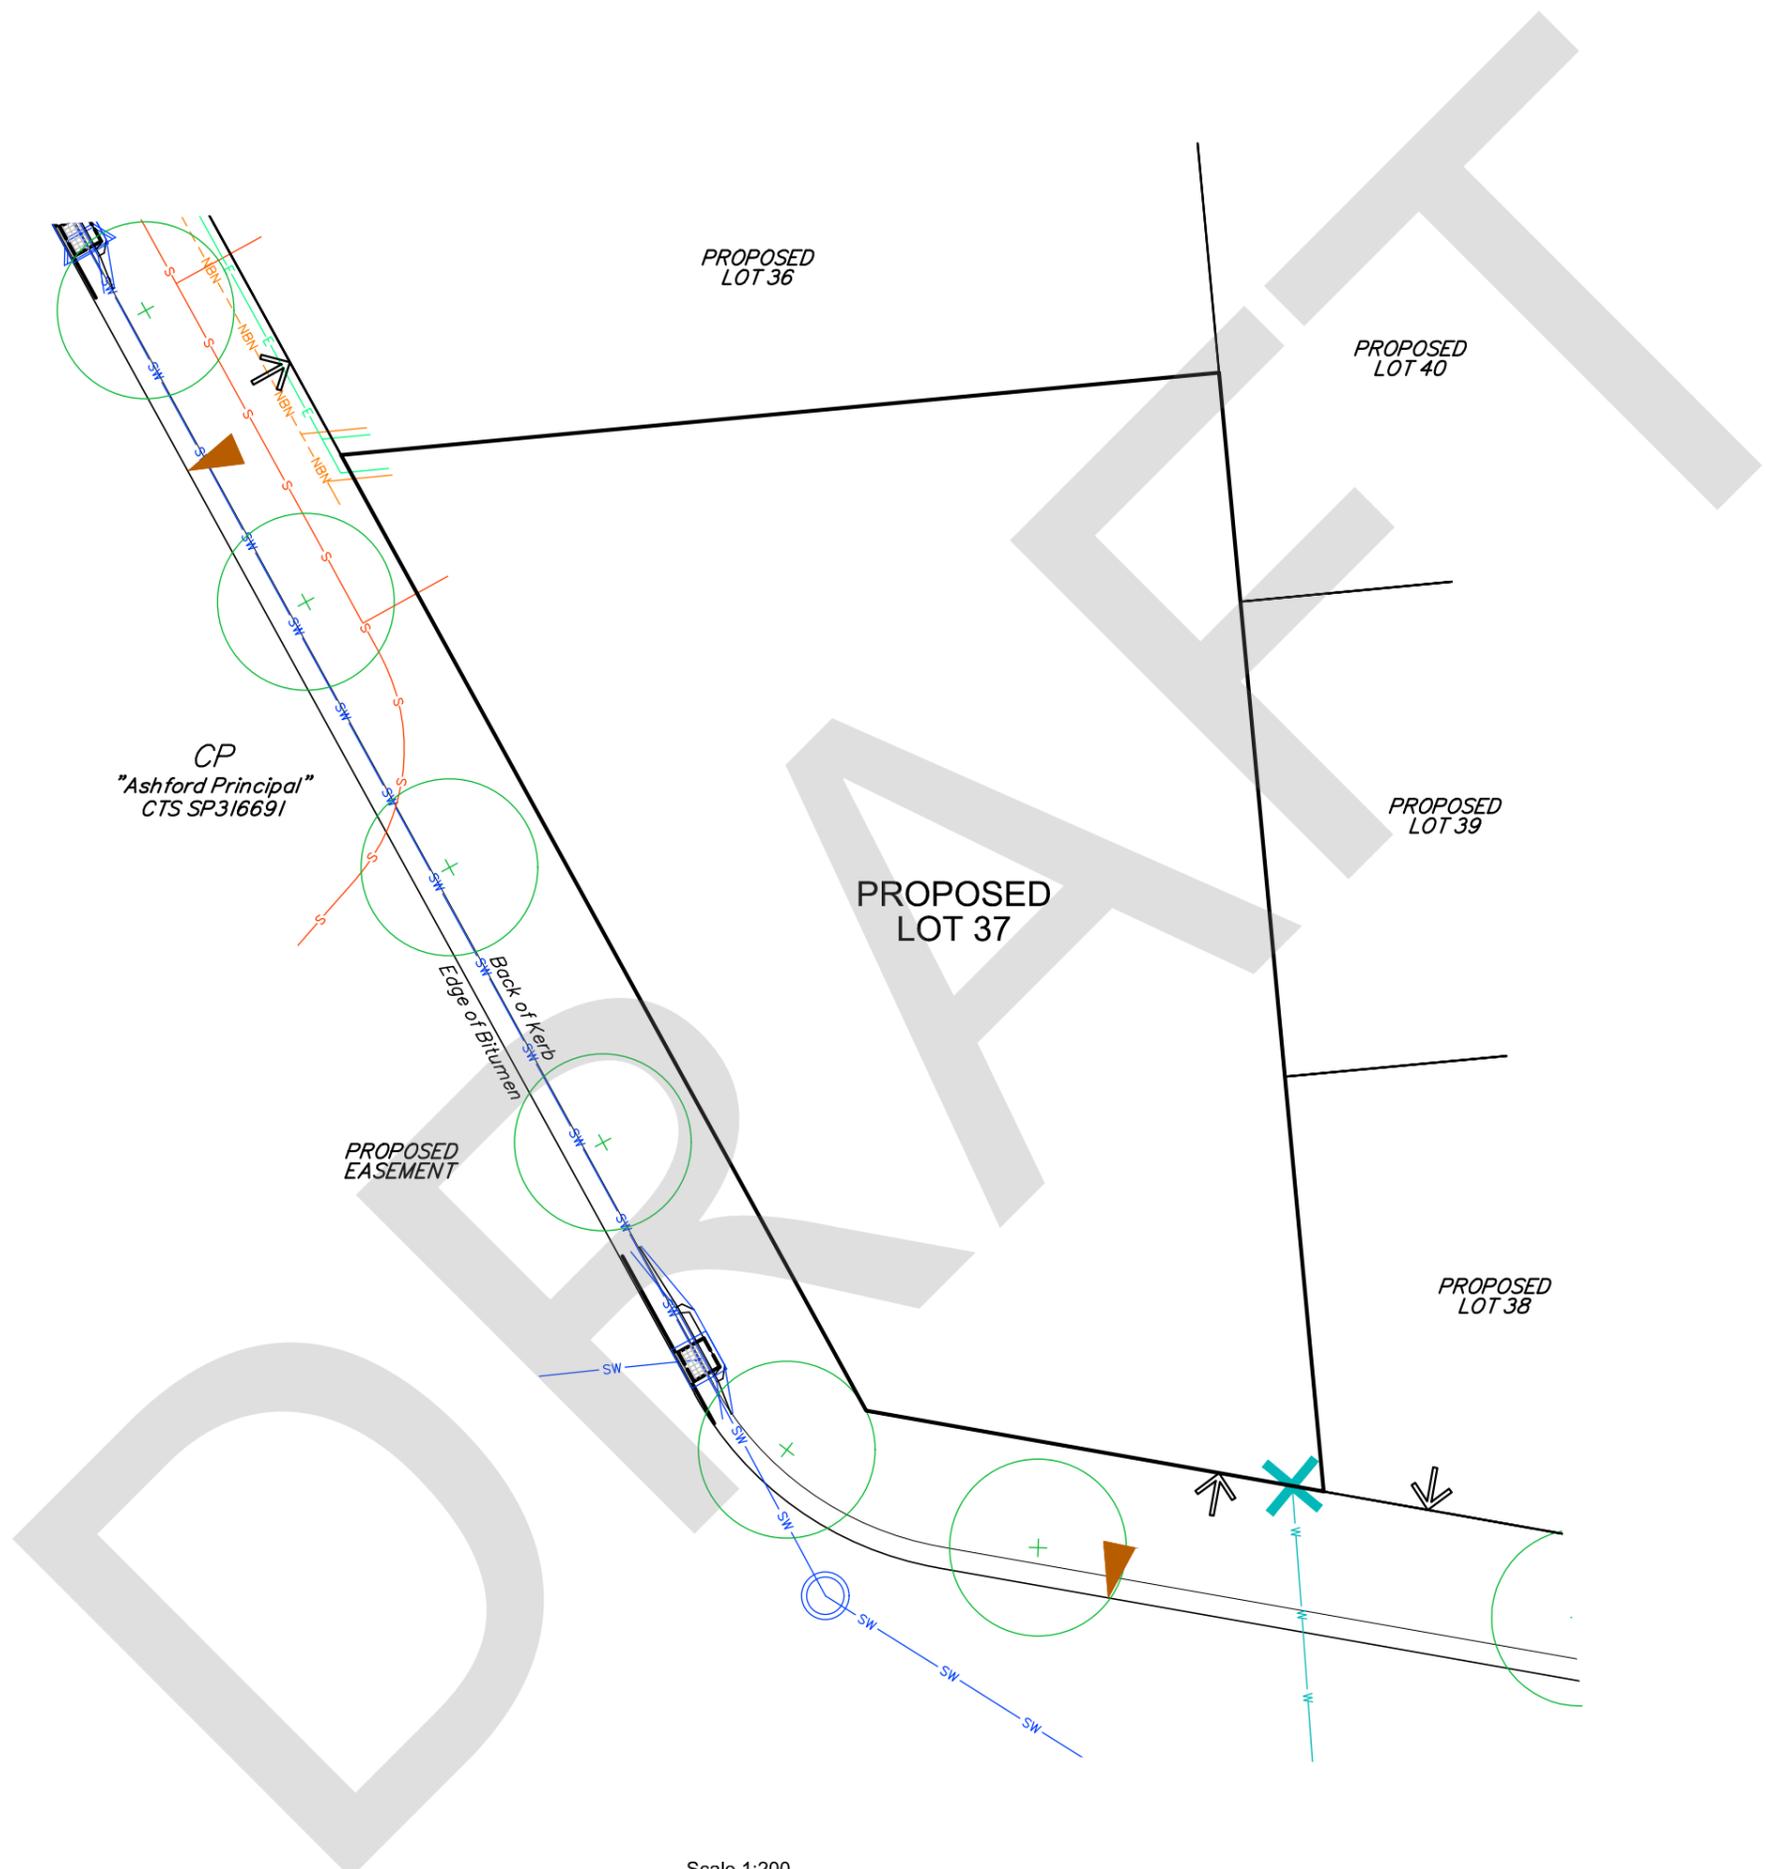

LEGEND:

- S Sewer Line & Manhole
- W Water Main
- T Underground Telecommunications Line
- E Underground Power Line & Pillar
- NBN NBN Line & Pit
- SW Stormwater Line, Gully Pit & Manhole
- RWD Roof Water Line, Grate & Manhole
- Roof Water Kerb Adapter
- Driveway Location
- Water Meter
- Street Light
- C Pad Mount Transformer
- A Main Electrical Switchboard
- Proposed Street Tree

- NOTES:**
1. Drawn to scale on an A3 sheet.
 2. This plan was prepared for the purpose and exclusive use of MIRVAC QUEENSLAND PTY LTD and is not to be used for any other purpose or by any other person or corporation. Bennett and Bennett Group accepts no responsibility for any loss or damage suffered howsoever arising to any person or corporation who may use or rely on this plan in contravention of these terms.
 3. This plan shows the proposed location of services for "Ashford Residences" Stage 2 only and does not include other site characteristics such as contours or retaining walls. Location of services are indicative only and subject to construction and final council approval.
 4. Services information was received from Premises Engineers on 22/10/2019.
 5. The dimensions, areas, number of lots, size and location of improvements are approximate only and may vary.
 6. This plan can not be copied unless these notes are included.

Issue	Revision	Int	Date
A	Original Issue	SDS	23/10/2019

Title:
Services Coordination Plan for Stage 2
"Ashford Residences"

Client: **THE MIRVAC GROUP**

Locality: **EVERTON PARK**
Local Gov: **BCC** Prepared By: **SDS**
Surveyed By: Approved: **BM**
Date Created: **23/10/2019** Scale: **1:200**
Comp File: **181518.12d**
Plan No: **191518_012_MIS**

