

**LOCAL DEVELOPMENT PLAN PROVISIONS**

**RESIDENTIAL DESIGN CODE VARIATIONS**

The development standards contained in the Local Development Plan (LDP) apply in addition to those development requirements of the Local Planning Scheme No. 17 (LPS 17) and any relevant planning policy effective under LPS 17.

Where a development standard is specifically stipulated within this LDP, that standard prevails over the requirements of the R-MD Codes, the R-Codes and any other requirements of LPS 17. The requirements of the R-MD Codes, the R-Codes and LPS 17 shall be satisfied in all other matters.

The LDP provisions apply to those lots identified within the Local Development Plan boundary.


The density code for each lot is as per the prevailing R-Codes Plan.

**1. NOISE MANAGEMENT**

- a) Building Permit applications submitted for lots requiring noise attenuating construction standards must demonstrate compliance with 'Quiet House Design Package A' and 'Quiet House Design Package B' (as illustrated) as described under Part 4 of the Implementation Guidelines for **State Planning Policy 5.4 – Road and Rail Noise (WAPC 2019)**. A design that does not comply with 'Quiet House Design Package A' or 'Quiet House Design Package B' will only be considered acceptable where supported by a detailed assessment from a competent person confirming compliance with the Guidelines. The City generally accepts members of the Australian Acoustical Society as competent in the assessment of architectural and building acoustics.
- b) For lots requiring 'Quiet House Design Package A' or 'Quiet House Design Package B' (as illustrated), the location of the minimum prescribed Outdoor Living Area is recommended on the opposite side of the building from the transport corridor.  
Alternatively, provision of solid fencing of 2.0m - 2.4m high is required, pursuant to Table 6.3 of **State Planning Policy 5.4 - Road and Rail Noise**, for noise attenuation purposes, and subject to the applicable Quiet House Design Package.
- c) Where two-storey development is proposed on lots requiring noise attenuating construction standards ('Quiet House Design A' or 'Quiet House Design B' as illustrated on the Local Development Plan), speciality advice from a suitably qualified Acoustic Consultant is required.

**2. UNIFORM ESTATE BOUNDARY FENCING**

- a) Uniform fencing is provided as shown on the Local Development Plan.

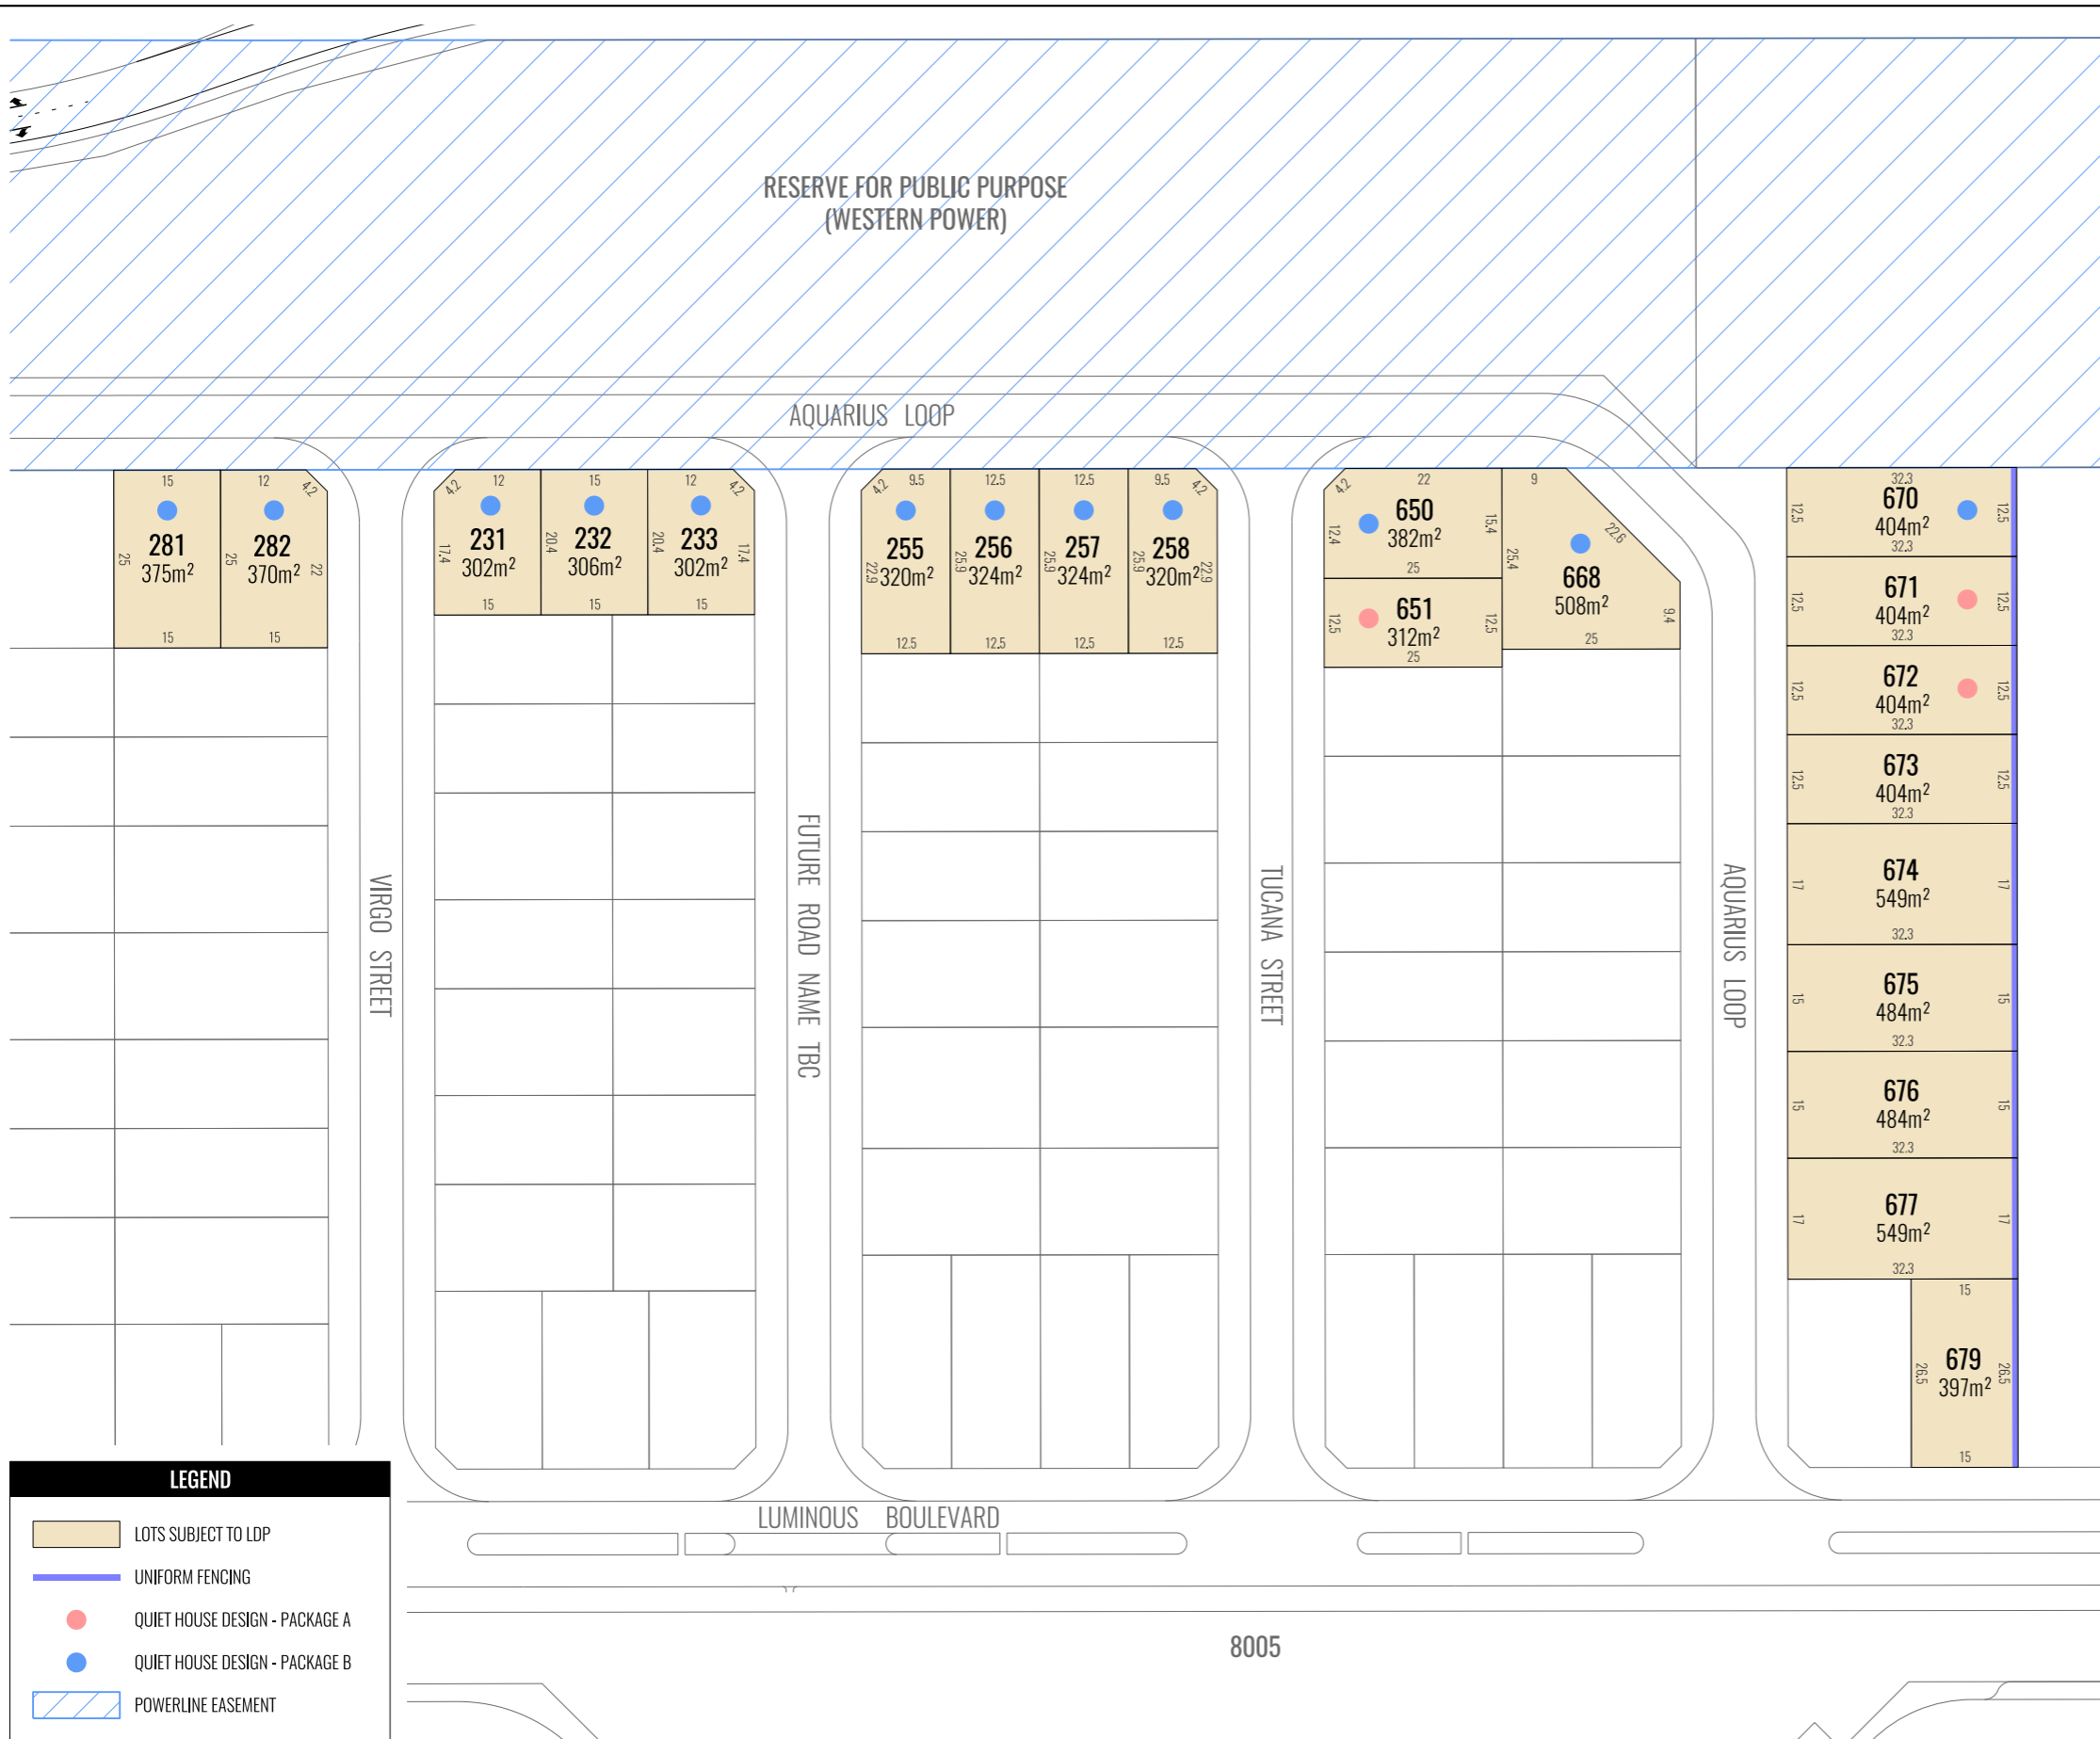

The development guidelines as shown have been adopted by Council and signed by the Principal Planner.

Principal Planner / Co-ordinator Statutory Planning

Date

CoS Ref



**LOCAL DEVELOPMENT PLAN**

Stage 7 - Iluma Private Estate

A Mirvac Project

NORTH  
Scale: 1:1000 @ A3  
0 10 20 30m  
PLAN: MRWS-4-007 REVISION:  
DATE: 09/11/2020 DRAWN: JP  
PROJECTION: PCG 94 PLANNER: MT  
DATUM: AHD CHECK: JH



Unit 2, 464 Murray Street  
Perth WA 6000  
(08) 6333 1888  
info@cdpau.com.au  
www.cdpau.com.au

**Copyright CDP.** No part of this plan may be reproduced in any form without prior consent from CDP. All care has been taken in preparation of this plan but no responsibility is taken for any errors or omissions and is subject to change. Areas and dimensions shown on plan are subject to final survey. Carriageways depicted on plan are diagrammatic only.