


VERSION	AMENDMENT	AUTHORISED BY	DATE

DRAFT
ALL AREAS AND DIMENSIONS
ARE SUBJECT TO FINAL SURVEY
AND WAPC APPROVAL

AMENDMENTS TABLE		
Revision	Description	Date
A	Initial Issue	17/01/2020
B	Amend to include Lot 799 along Lustre Road	15/04/2020

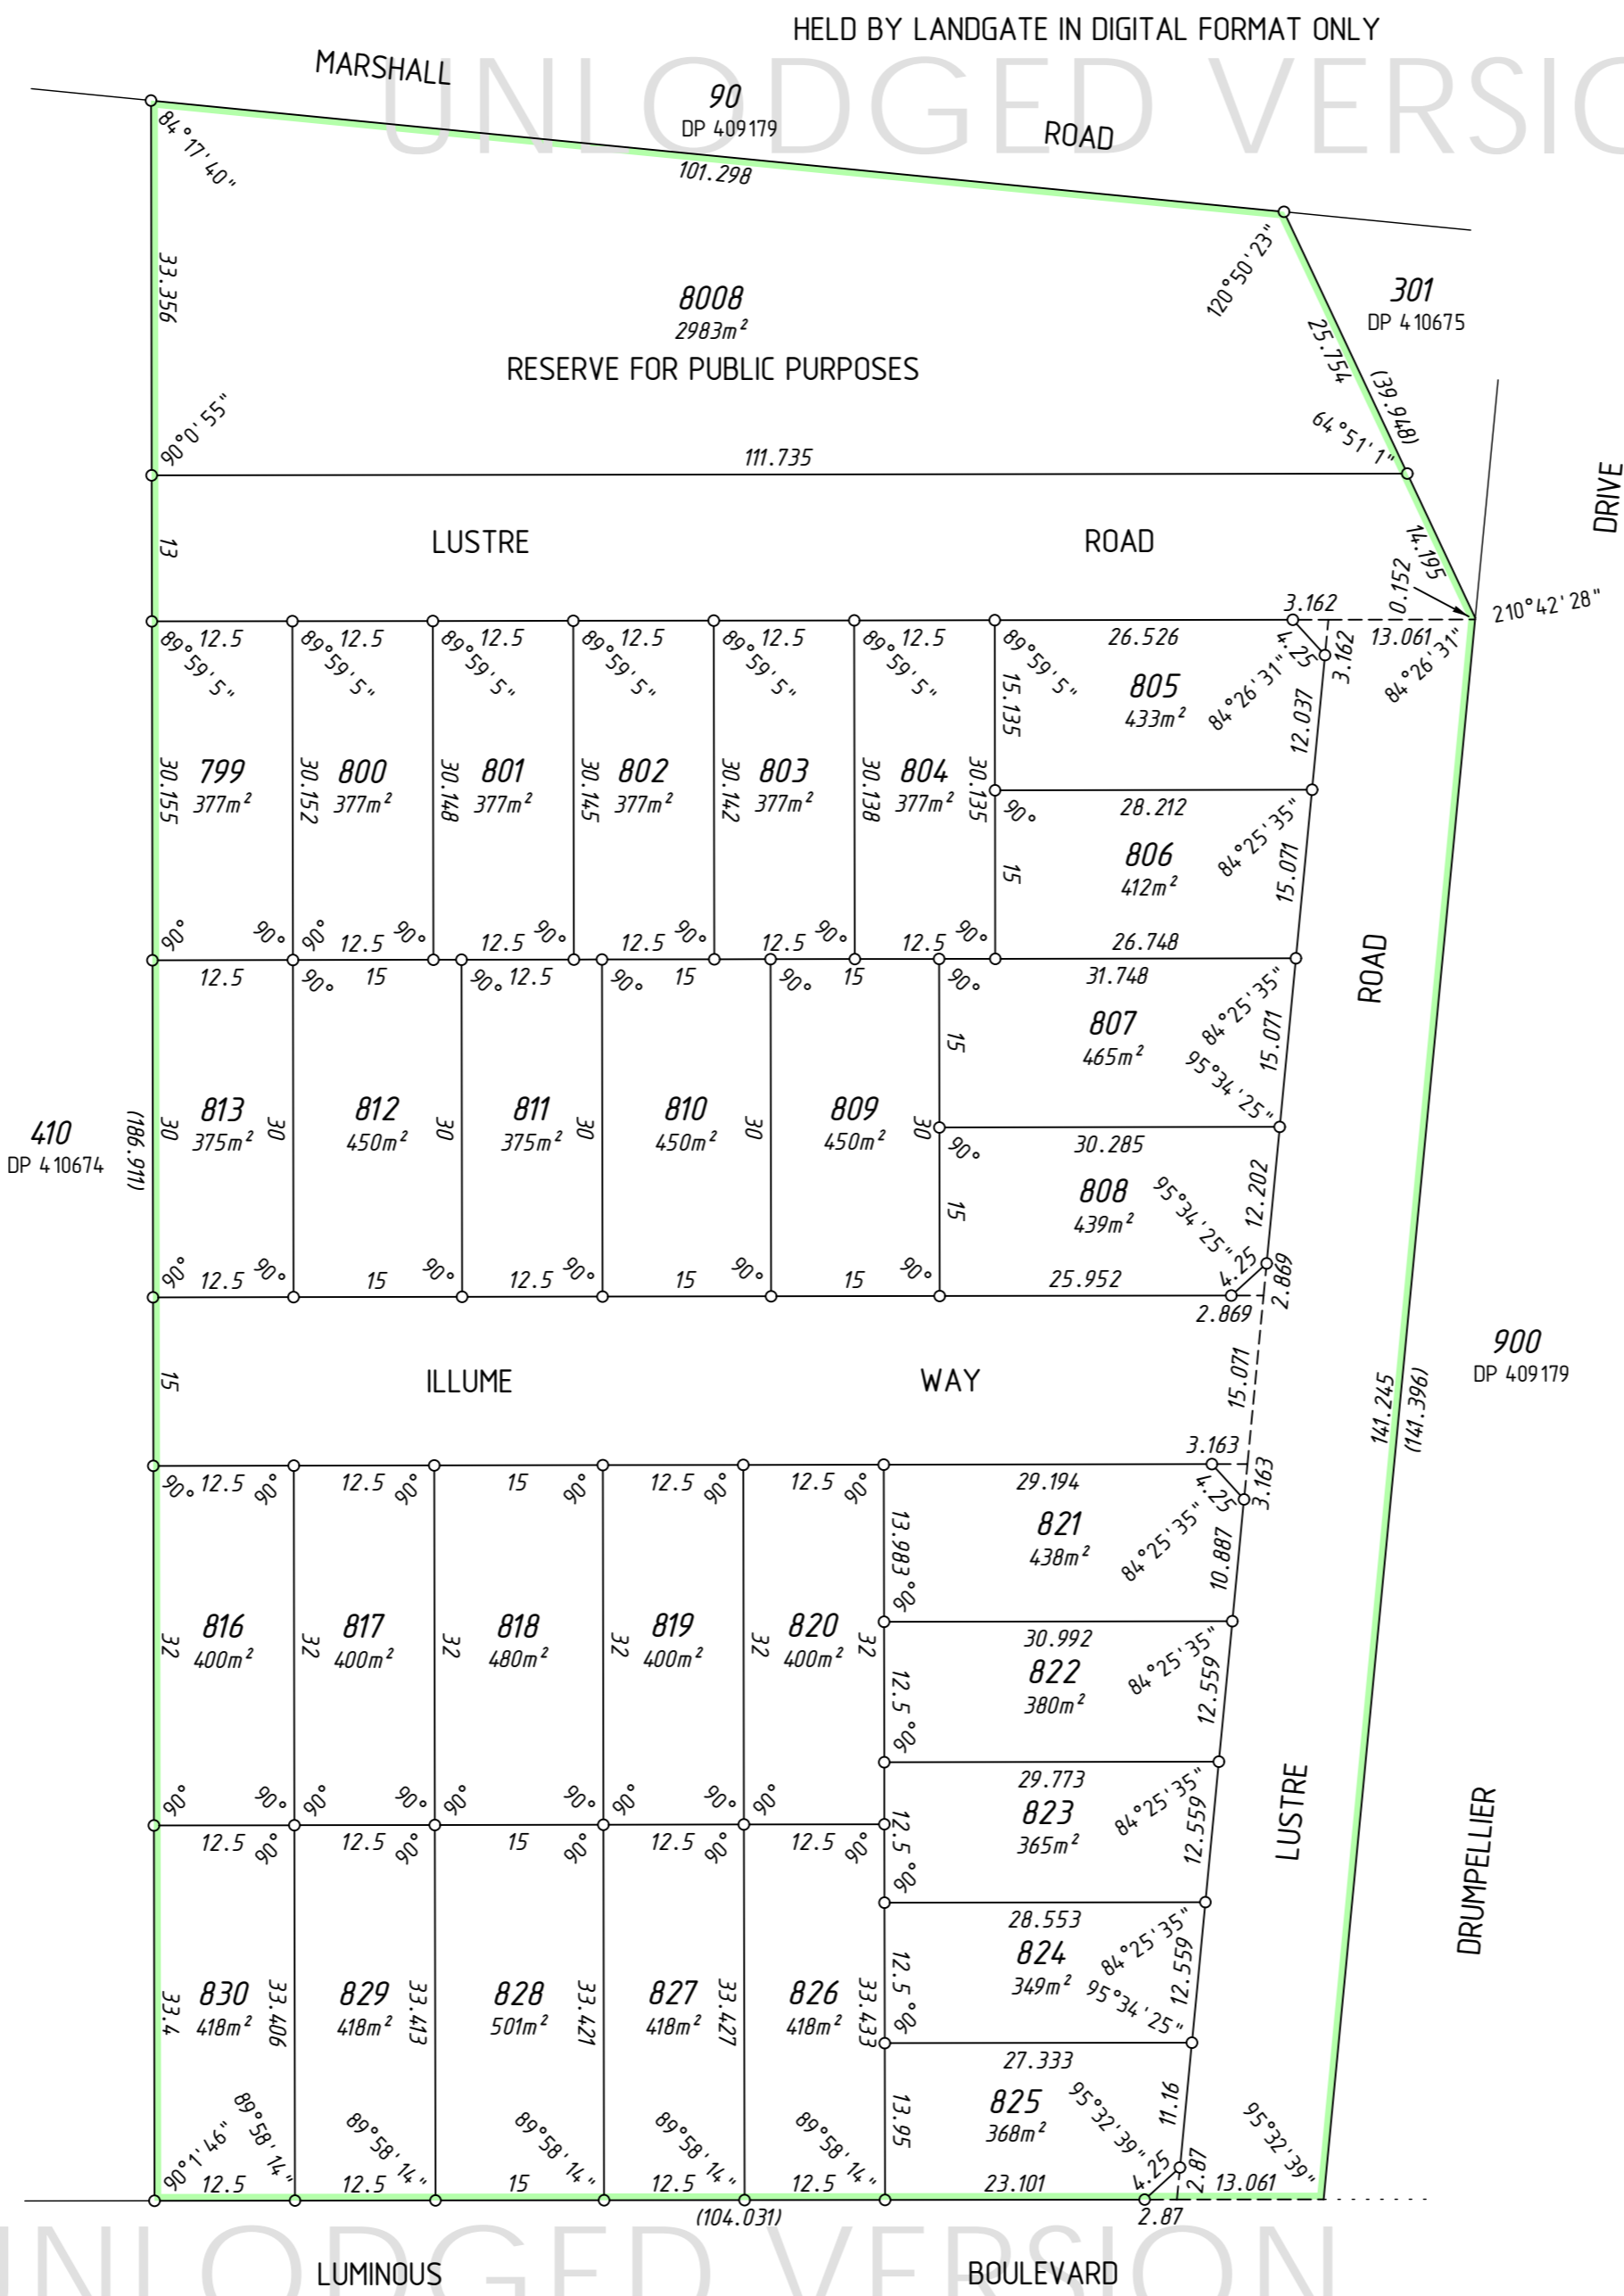

**PRELIMINARY ONLY
UNLODGED VERSION
SUBJECT TO
LANDGATE AUDIT**


This version is
- Current as at 15/04/2020
- Subject to change without notice
- Not intended for design use,
a LANDGATE APPROVED copy
should be obtained for such purposes.

TYPE	FREEHOLD	S.S.A.	YES
PURPOSE	SUBDIVISION		
PLAN OF	LOTS 799-813, 816-830, 8008, ROADS AND RESTRICTIVE COVENANT		
FORMER TENURE	LOT 901 ON DP 410675 C.T. 2924-758		
LOCAL AUTHORITY	CITY OF SWAN		
LOCALITY	BENNETT SPRINGS		
D.P.L.H. FILE			
FIELD RECORD	136131		
SURVEYOR'S CERTIFICATE - REG 54			
I, Charles A. YOUNGE hereby certify that this plan is accurate and is a correct representation of the - (a) *survey, and/or (b) *calculations from measurements recorded in the field records, [* delete if inapplicable] undertaken for the purposes of this plan and that it complies with the relevant written law(s) in relation to which it is lodged.			
LICENSED SURVEYOR		DATE	
LODGED			
DATE	FEE PAID	ASSESS No.	
I.S.C.			
EXAMINED			
		DATE	
WESTERN AUSTRALIAN PLANNING COMMISSION FILE ??????			
Delegated under S. 16 P&D Act 2005		DATE	
IN ORDER FOR DEALINGS			
SUBJECT TO			
SUBJECT TO SURRENDER OF EASEMENT ON IODP 412055			
FOR INSPECTOR OF PLANS AND SURVEYS		DATE	
APPROVED REG26A (4)			
INSPECTOR OF PLANS AND SURVEYS (S. 18 Licensed Surveyors Act 1909)		DATE	

UNLODGED VERSION

UNLODGED VERSION

UNLODGED VERSION

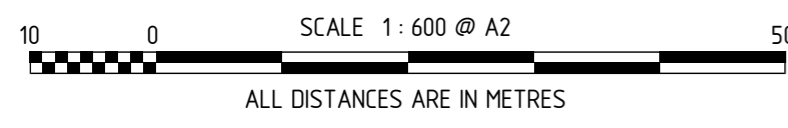

INTERESTS AND NOTIFICATIONS

SUBJECT	PURPOSE	STATUTORY REFERENCE	ORIGIN	LAND BURDENED	BENEFIT TO	COMMENTS
	EASEMENT		DOC D309284	LOT 8008	STATE ENERGY COMMISSION OF WA	
	RESTRICTIVE COVENANT	SEC 136D OF THE TLA	THIS PLAN & DOC	ALL LOTS EXCEPT 8008	ALL LOTS EXCEPT 8008	
	NOTIFICATION	SEC 70A OF THE TLA	DOC	LOTS 799-808 & 821-825		TRANSPORT CORRIDOR

SURVEY CARRIED OUT UNDER REG 26A
SPECIAL SURVEY AREA GUIDELINES
SEE SURVEY SHEETS FOR SURVEY INFORMATION

USE ONLY THE SURVEY SHEET/S WHEN DETERMINING
THE TRUE FINAL POSITION AND TYPE OF ALL SURVEY
MARKS PLACED PERTAINING TO THIS PLAN.

MNG
MC MULLEN NOLAN GROUP
PO Box 3526, Success W.A. 6964
Tel: (08) 6436 1599
Fax: (08) 6436 1500
Email: info@mngsurvey.com.au

MNG Ref : 98996dp-099b - Stage 3 - DP4 18602.CSD



DEPOSITED PLAN
4 18602
SHEET 01 OF 01 SHEETS
(PLUS SURVEY SHEETS(S))
VERSION 1

FOR HEADING SEE SHEET 1

UNLODGED VERSION

PRELIMINARY ONLY
UNLODGED VERSION
SUBJECT TO
LANDGATE AUDIT

This version is
- Current as at 15/04/2020
- Subject to change without notice
- Not intended for design use,
a LANDGATE APPROVED copy
should be obtained for such purposes.

UNLODGED VERSION

UNLODGED VERSION

THIS SURVEY SHEET WILL BE
REPLACED BY THE SURVEY DATA

UNLODGED VERSION
HELD BY LANDGATE IN DIGITAL FORMAT ONLY



MNG Ref: 98996dp-099b



GOVERNMENT OF
WESTERN AUSTRALIA

Landgate

DEPOSITED PLAN
4 18602
SURVEY SHEET