



VERSION	AMENDMENT	AUTHORISED BY	DATE



REG 26A(1) - FINAL MARKING DEFERRED  
(APPROVAL ID D065-17 DATED 4 SEPTEMBER 2017, LANDGATE FILE 05956-2016)

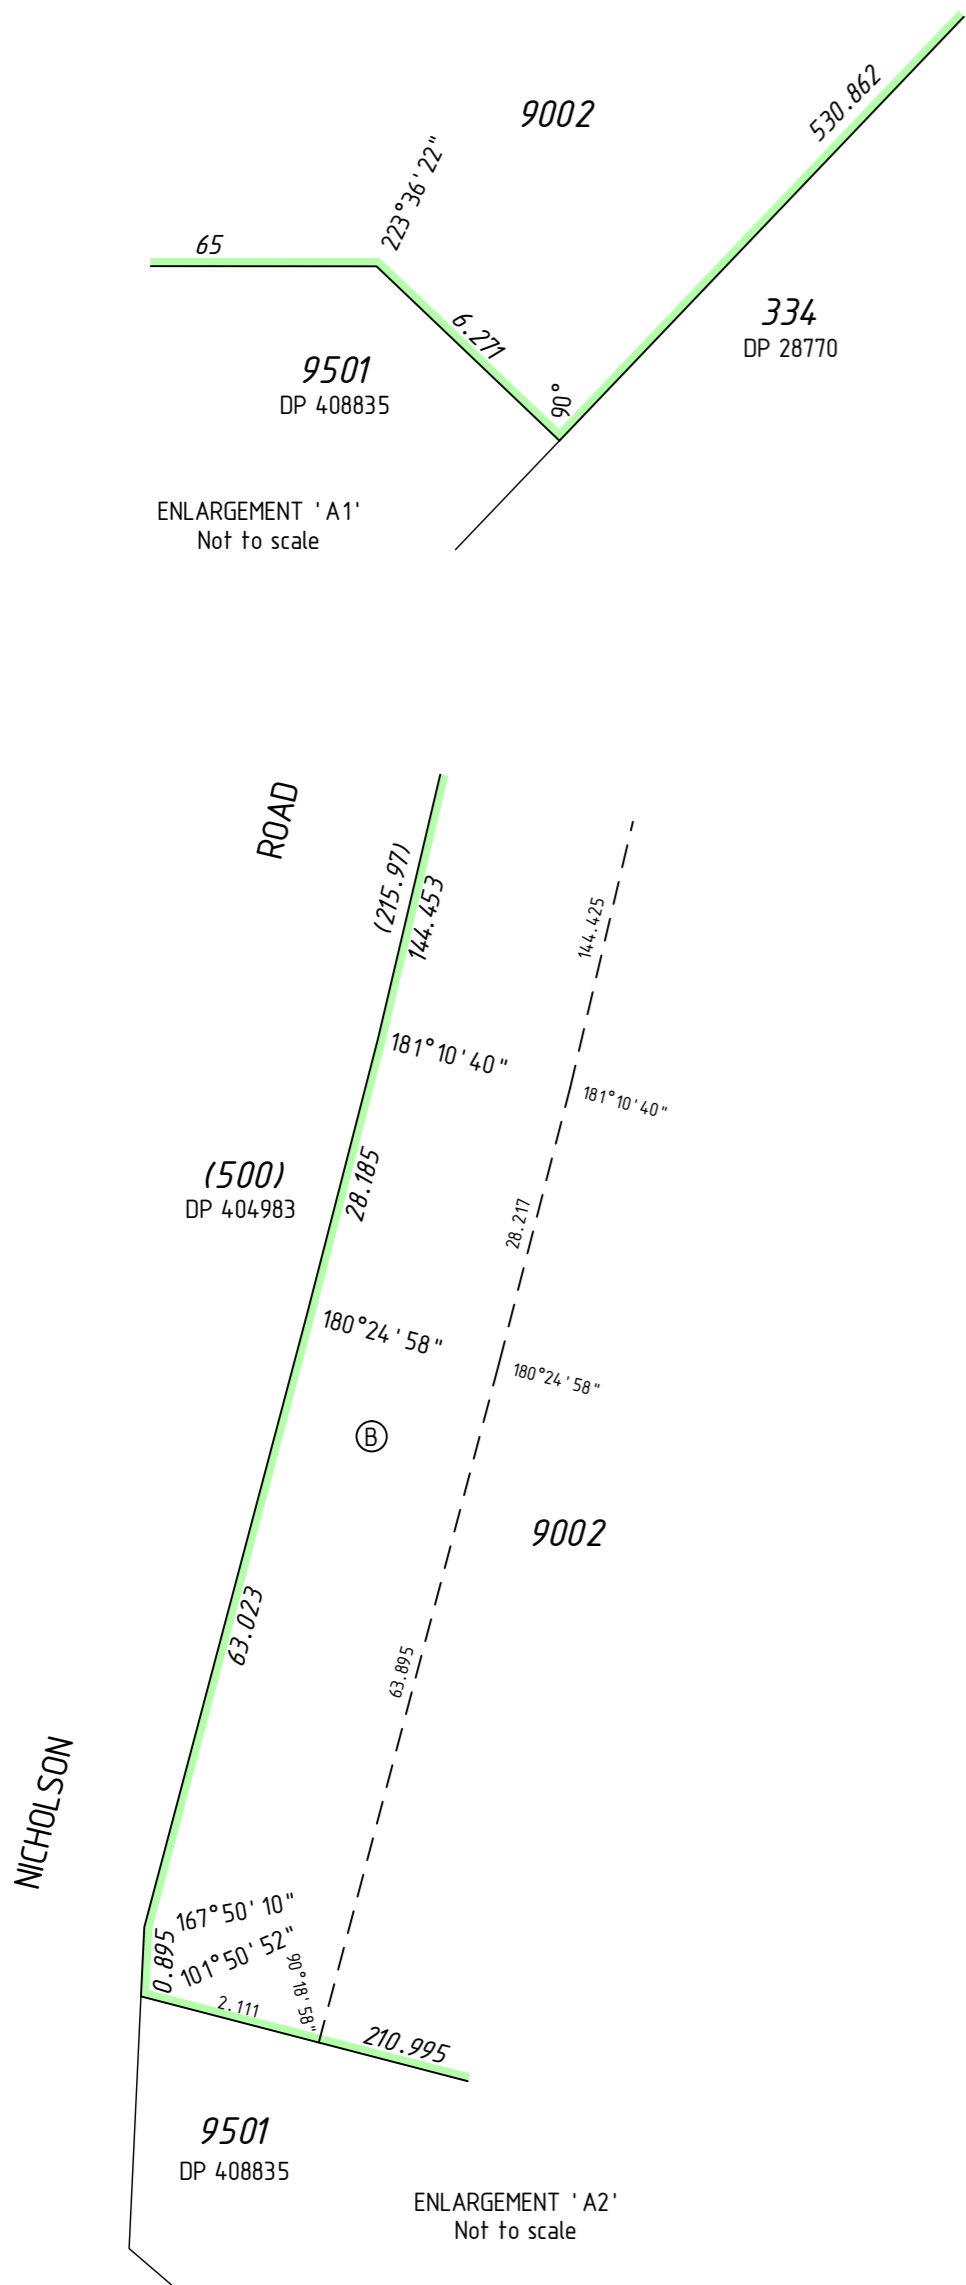

HELD BY LANDGATE IN DIGITAL FORMAT ONLY  
LIMITED IN DEPTH TO 609.6 METRES

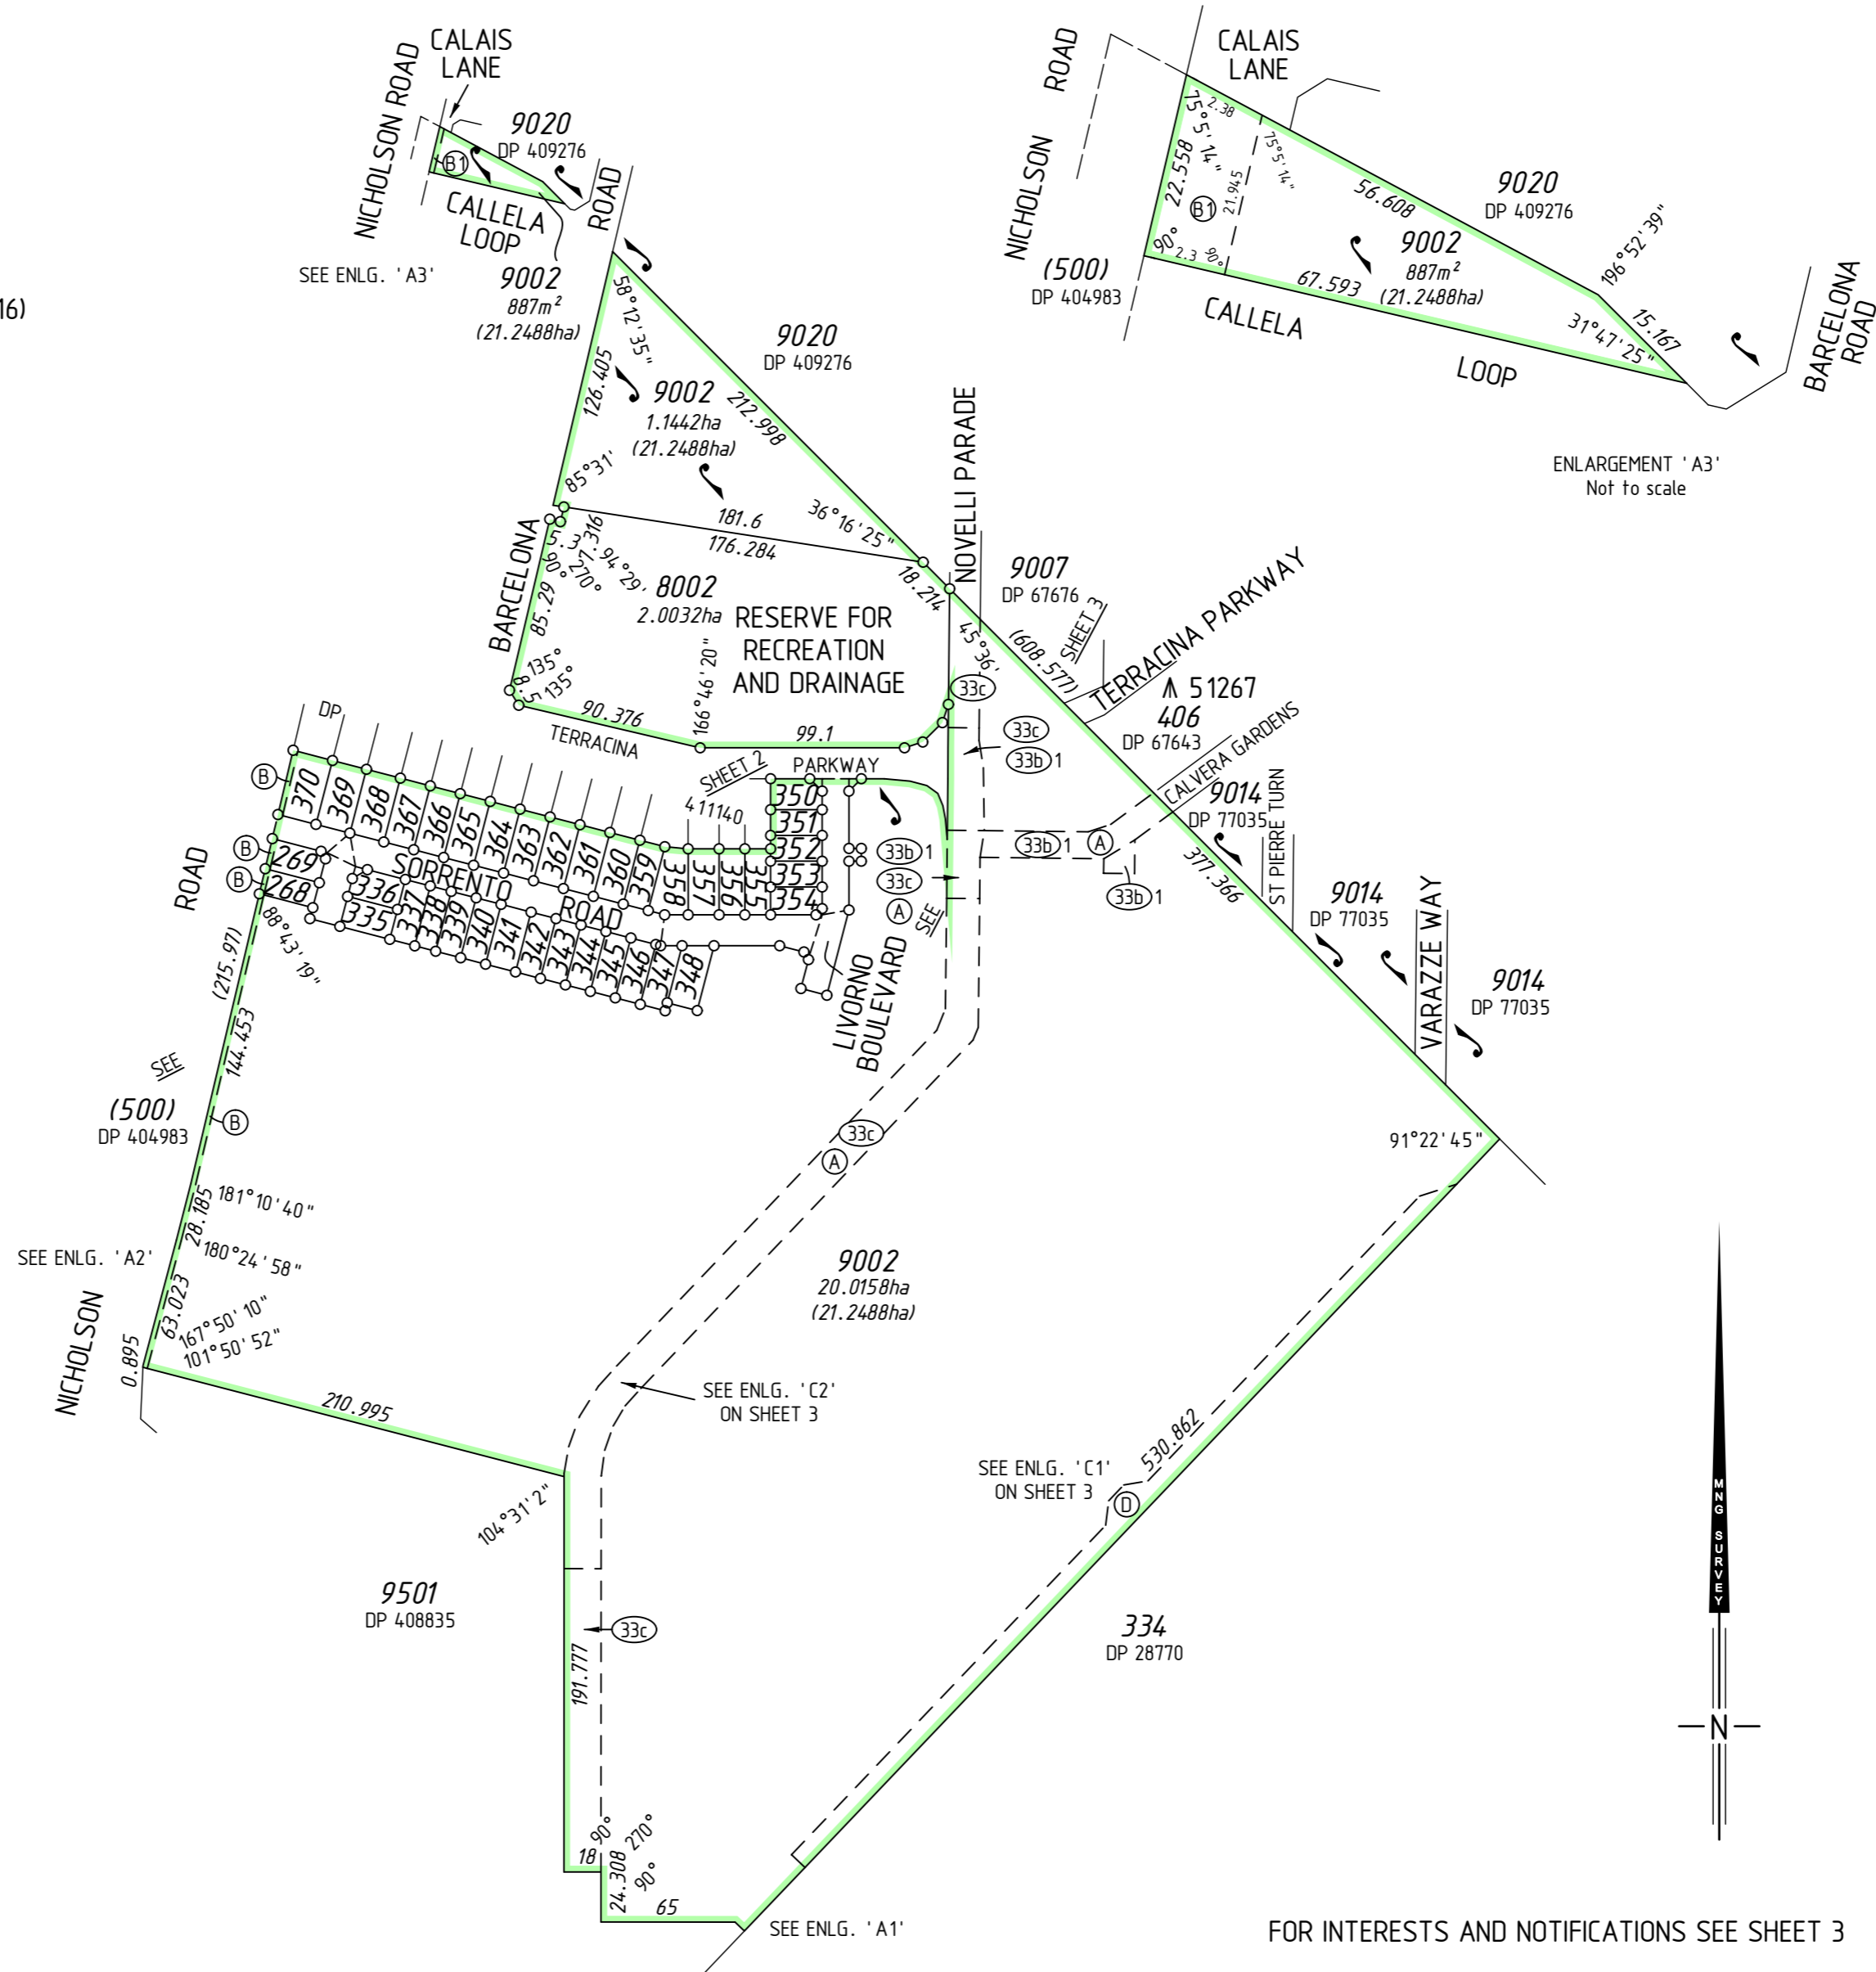

ENLARGEMENT 'A3'  
Not to scale

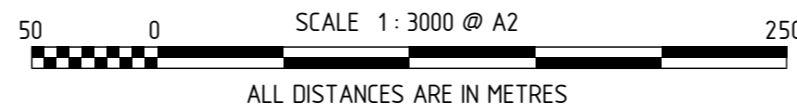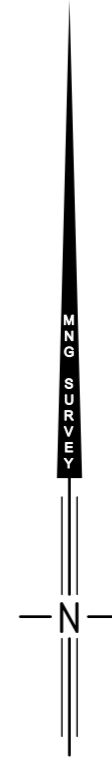

FOR INTERESTS AND NOTIFICATIONS SEE SHEET 3



SURVEY CARRIED OUT UNDER REG 26A  
SPECIAL SURVEY AREA GUIDELINES  
SEE SURVEY SHEETS FOR SURVEY INFORMATION

USE ONLY THE SURVEY SHEET/S WHEN DETERMINING  
THE TRUE FINAL POSITION AND TYPE OF ALL SURVEY  
MARKS PLACED PERTAINING TO THIS PLAN.



MC MULLEN NOLAN GROUP  
PO Box 3526, Success W.A. 6964  
Tel: (08) 6436 1599  
Fax: (08) 6436 1500  
Email: info@mngsurvey.com.au

MNG Ref : 99818dp-021j - Stage 2A - DP65117.CSD

TYPE	FREEHOLD	S.S.A.	YES
PURPOSE	SUBDIVISION		
PLAN OF	LOTS 268, 269, 335-348, 350-370, 8002, 9002, ROADS, COVENANTS AND RESTRICTIVE COVENANT		
FORMER TENURE	LOT 9000 ON DP 4 11140 C.T. 2932-852		
LOCAL AUTHORITY	CITY OF ARMADALE		
LOCALITY	PIARA WATERS		
D.O.L. FILE			
FIELD RECORD	135428		
SURVEYOR'S CERTIFICATE - REG 54			
I, Charles A. YOUNGE hereby certify that this plan is accurate and is a correct representation of the -			
(a) *survey, and/or			
(b) *calculations from measurements recorded in the field records, [* delete if inapplicable]			
undertaken for the purposes of this plan and that it complies with the relevant written law(s) in relation to which it is lodged.			
<b>FINAL</b>			
LICENSED SURVEYOR		DATE	
LODGED			
DATE	FEE PAID	ASSESS No.	
I.S.C.			
EXAMINED			
		DATE	
WESTERN AUSTRALIAN PLANNING COMMISSION FILE 153855			
Delegated under S. 16 P&D Act 2005			
IN ORDER FOR DEALINGS			
SUBJECT TO			
FOR INSPECTOR OF PLANS AND SURVEYS			
DATE			
APPROVED			
REG26A (1), (4)			
INSPECTOR OF PLANS AND SURVEYS			
DATE			
 			
DEPOSITED PLAN			
65117			
SHEET 01 OF 03 SHEETS (PLUS SURVEY SHEET(S)) VERSION 1			

FOR HEADING SEE SHEET 1

FOR INTERESTS AND NOTIFICATIONS  
SEE SHEET 3



SEE SHEET 1

SEE SHEET 3



MNG Ref : 99818dp-021j - Stage 2A - DP65117.CSD

FINAL	
LICENSED SURVEYOR	DATE



DEPOSITED PLAN  
**65117**  
SHEET 02 OF 03 SHEETS  
VERSION 1




SURVEY CARRIED OUT UNDER REG 26A  
SPECIAL SURVEY AREA GUIDELINES  
SEE SURVEY SHEETS FOR SURVEY INFORMATION  
USE ONLY THE SURVEY SHEET/S WHEN DETERMINING  
THE TRUE FINAL POSITION AND TYPE OF ALL SURVEY  
MARKS PLACED PERTAINING TO THIS PLAN.

SCALE 1 : 600 @ A2  
ALL DISTANCES ARE IN METRES

HELD BY LANDGATE IN DIGITAL FORMAT ONLY

INTERESTS AND NOTIFICATIONS

SUBJECT	PURPOSE	STATUTORY REFERENCE	ORIGIN	LAND BURDENED	BENEFIT TO	COMMENTS
ⓓ	EASEMENT		DOC N4 19652	LOT 9002	SEE DOCUMENT	ACCESS
Ⓐ	EASEMENT		DOC N4 19659	LOT 9002	LOT 9501 ON DP 408835	
Ⓑ	EASEMENT		DOC N662879	LOTS 268, 269, 370 AND 9002		AS REDEFINED ON DP 411140
Ⓑ1	EASEMENT		DOC N662879	LOT 9002		AS REDEFINED ON DP 411140
ⓓb 1	EASEMENT (Sewerage)	SEC 167 OF THE P. & D. ACT REG 33 (b)	DP 411140	LOT 9002	WATER CORPORATION	
ⓓc	EASEMENT (Electricity Supply)	SEC 167 OF THE P. & D. ACT REG 33 (c)	DP 411140	LOT 9002	ELECTRICITY NETWORKS CORPORATION	
Ⓕ Ⓖ	RESTRICTIVE COVENANT	SEC 136D OF THE T. L. A.	THIS PLAN & DOC	ALL LOTS EXCEPT 8002 AND 9002	ALL LOTS EXCEPT 8002 AND 9002	
Ⓕ Ⓗ	COVENANT	SEC 150 OF THE P & D ACT	THIS PLAN	LOTS 268 AND 269	CITY OF ARMADALE	No road vehicle access to and from Nicholson Road
Ⓕ Ⓙ	COVENANT	SEC 150 OF THE P & D ACT	THIS PLAN	LOT 370	CITY OF ARMADALE	No road vehicle access to and from Nicholson Road
Ⓕ Ⓝ	COVENANT	SEC 150 OF THE P & D ACT	THIS PLAN	LOTS 368 AND 369	CITY OF ARMADALE	No road vehicle access to and from Sorrento Road
LOT 8002	RESERVE FOR RECREATION AND DRAINAGE	VESTS IN THE CROWN UNDER SEC 152 OF THE P & D ACT	THIS PLAN			
	NOTIFICATION	SEC 165 OF THE P & D ACT	DOC	LOTS 268, 269, 335-337, AND 366-370		BUSHFIRE MANAGEMENT PLAN
	NOTIFICATION	SEC 165 OF THE P & D ACT	DOC	LOTS 268, 269 AND 370		Vicinity of High Voltage Transmission Line

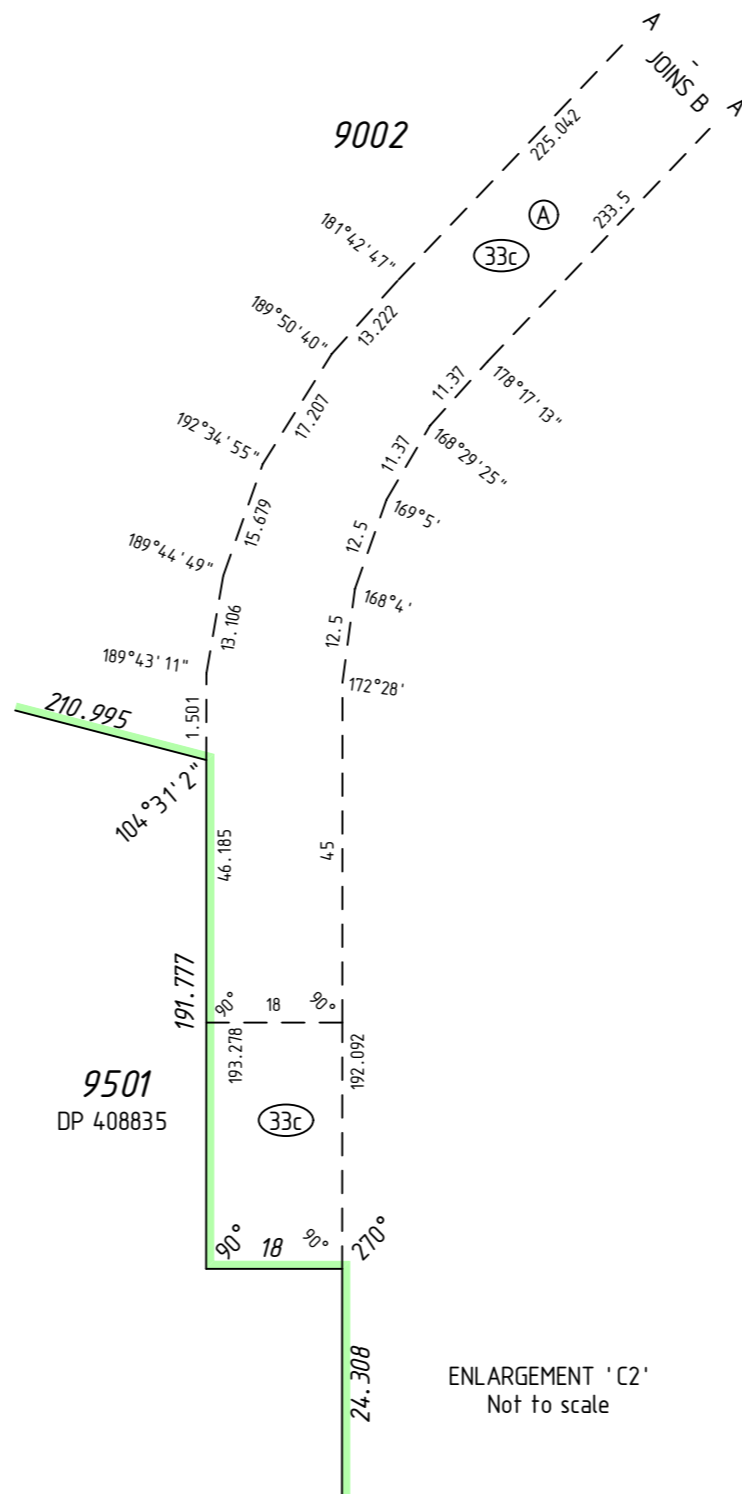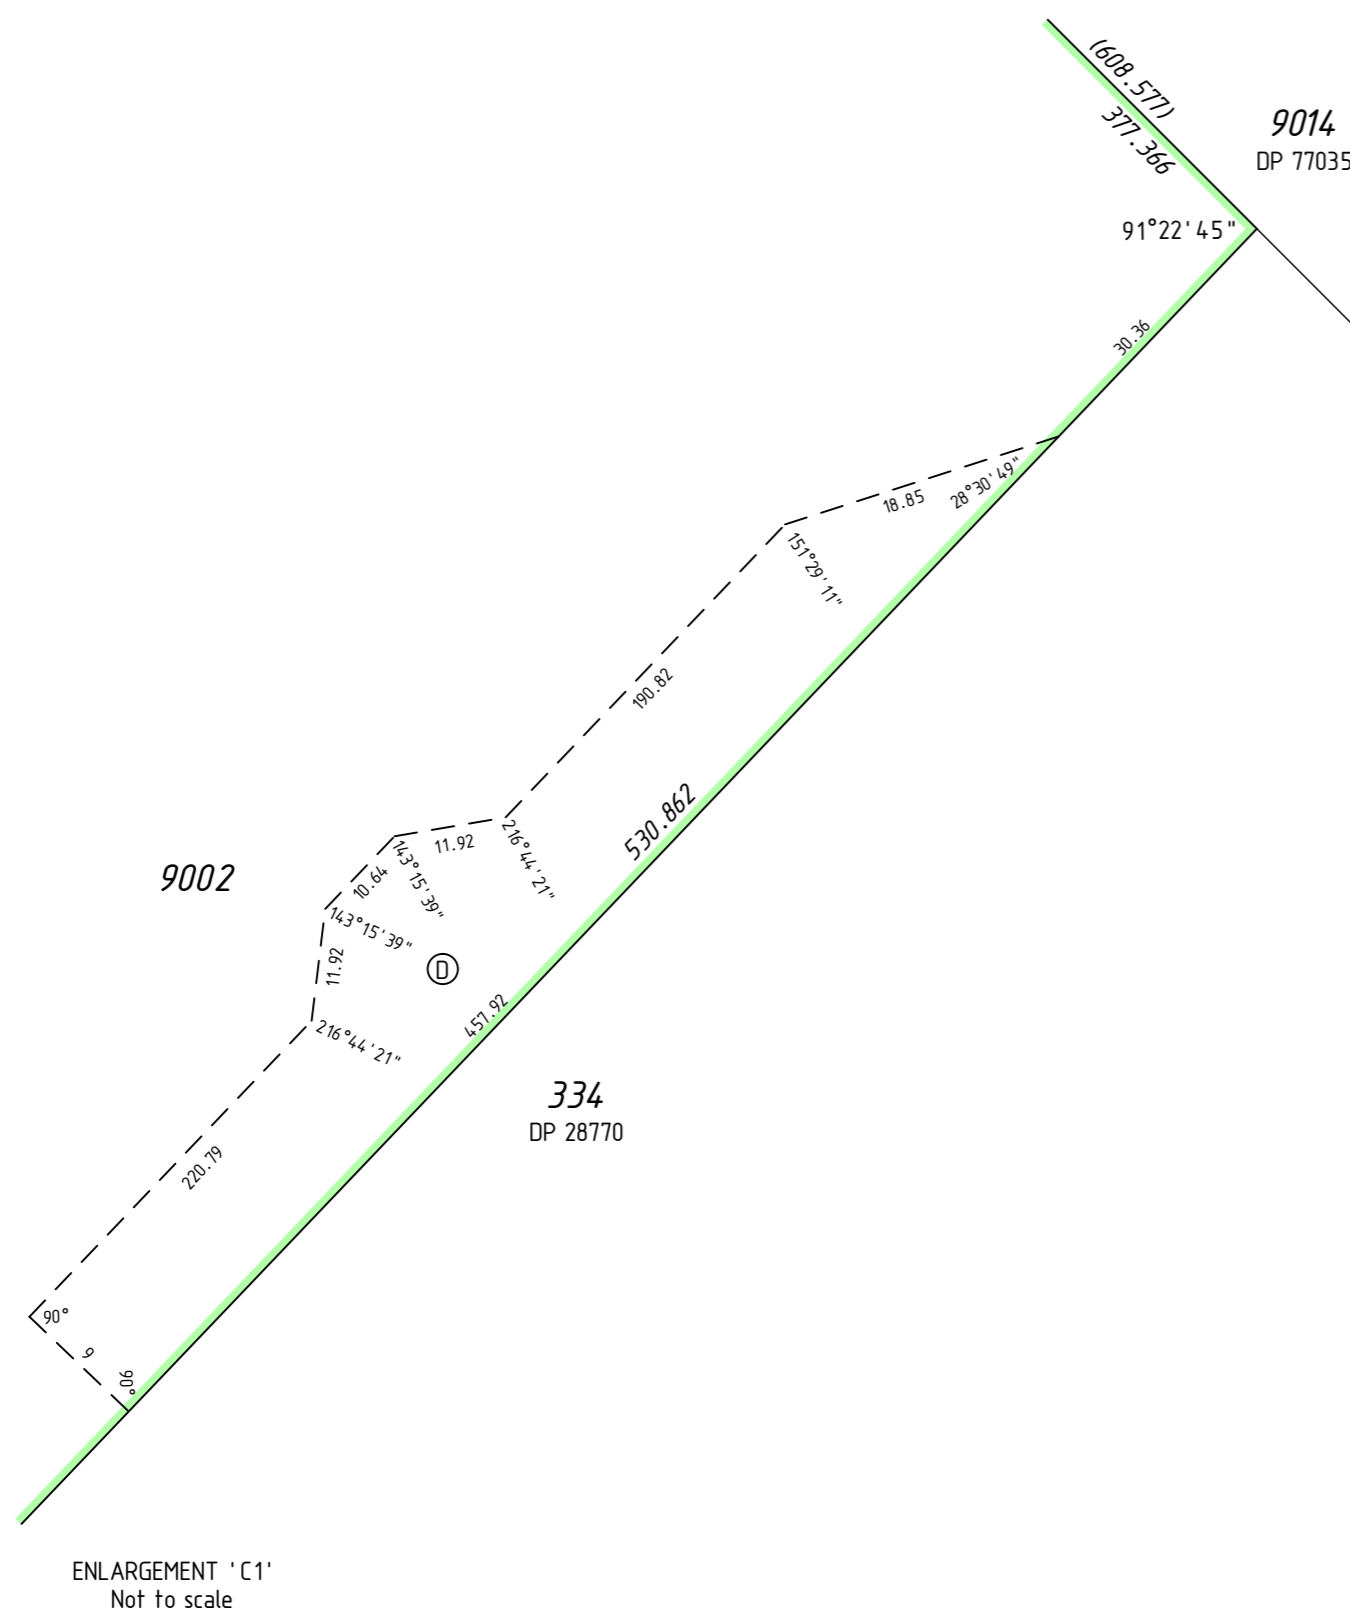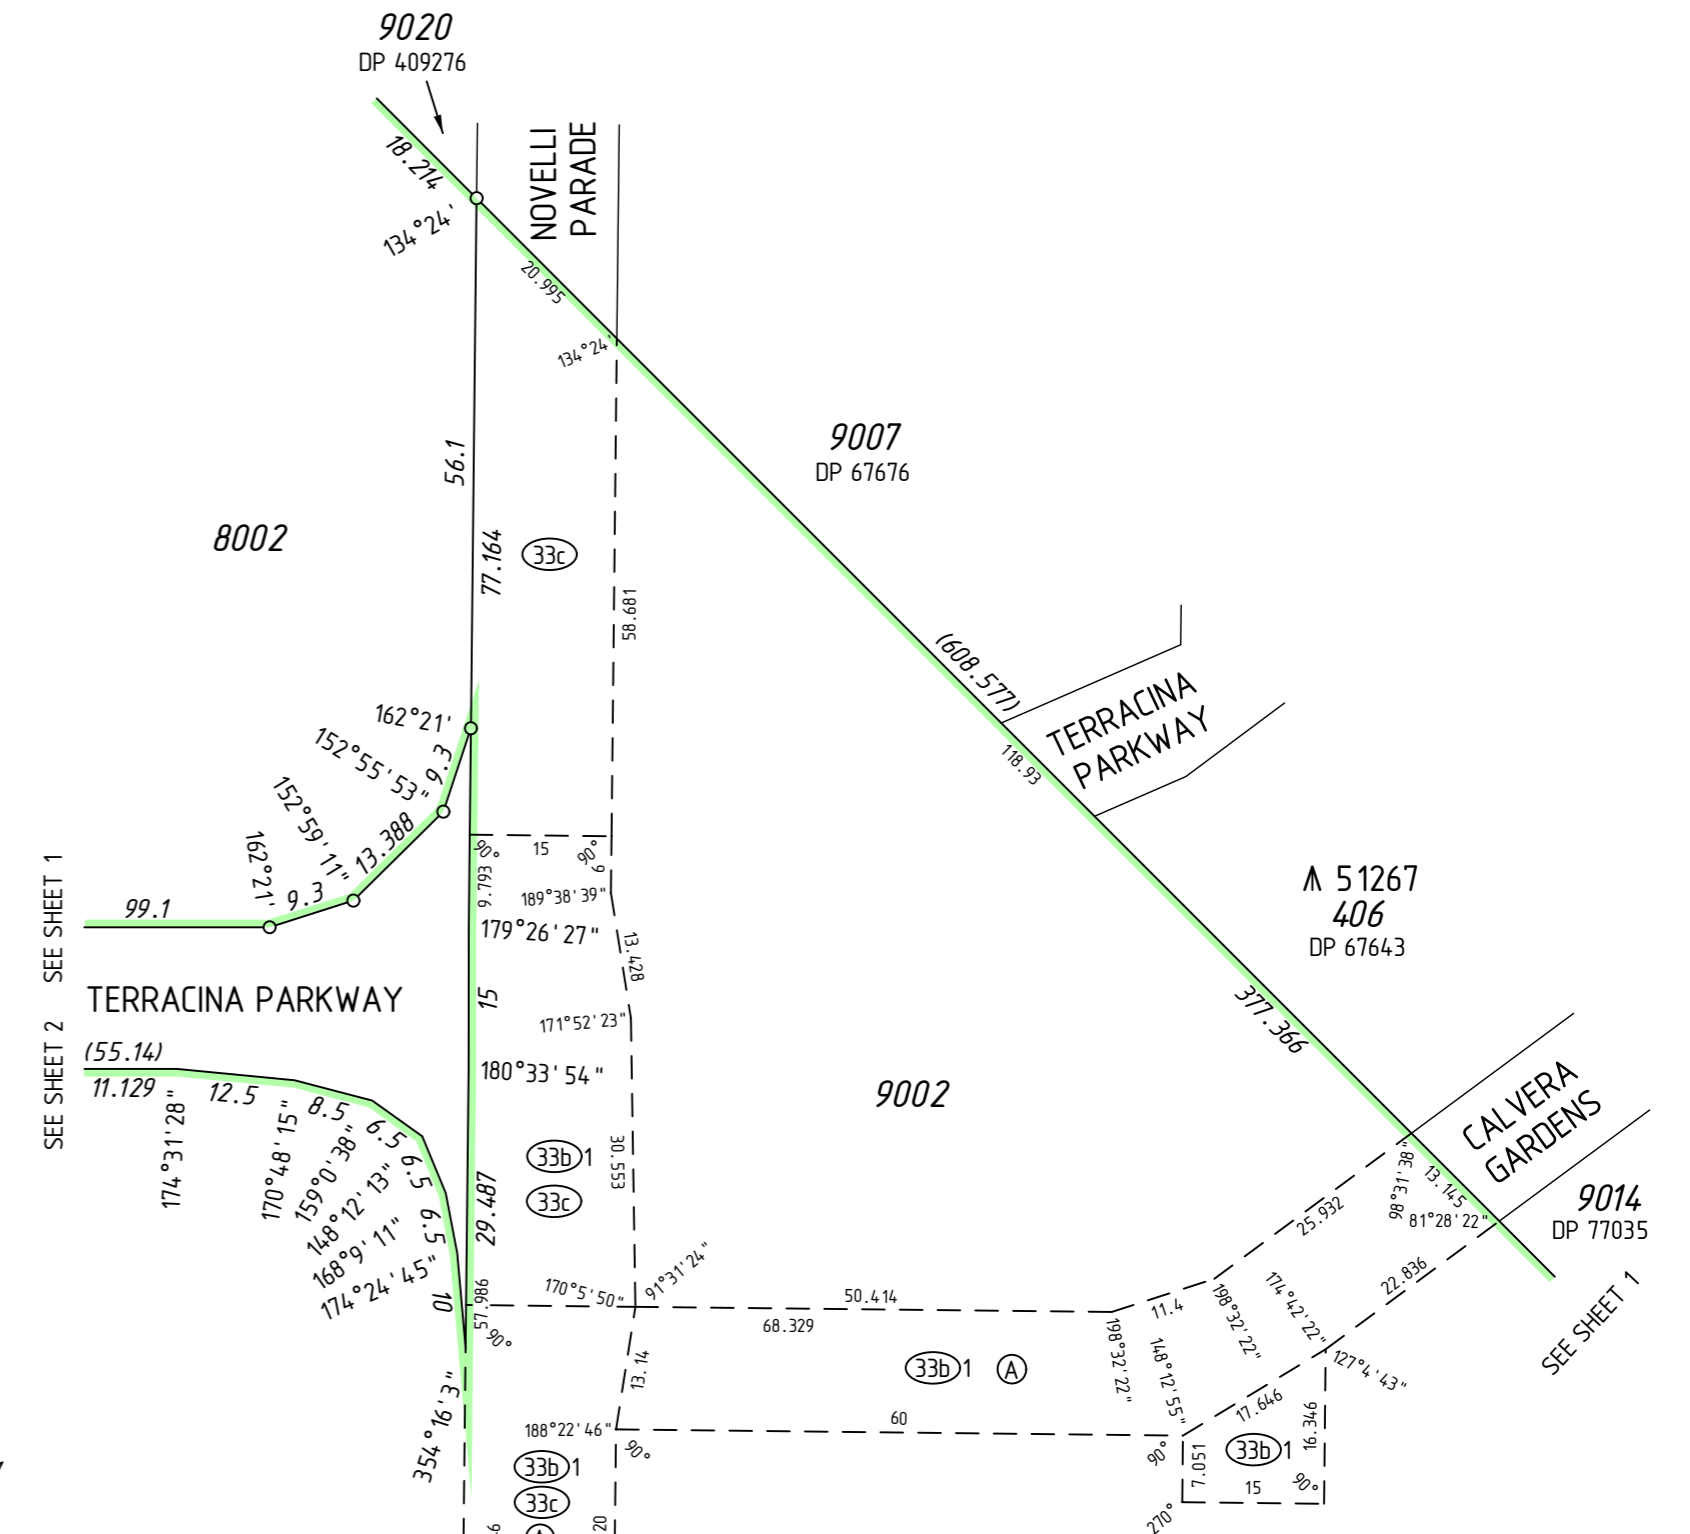

SURVEY CARRIED OUT UNDER REG 26A SPECIAL SURVEY AREA GUIDELINES SEE SURVEY SHEETS FOR SURVEY INFORMATION  
 USE ONLY THE SURVEY SHEET/S WHEN DETERMINING THE TRUE FINAL POSITION AND TYPE OF ALL SURVEY MARKS PLACED PERTAINING TO THIS PLAN.

SCALE 1: 800 @ A2  
 ALL DISTANCES ARE IN METRES

**MNG**  
 MNG Ref : 99818dp-021j - Stage 2A - DP65117.CSD

**FINAL**  
 LICENSED SURVEYOR DATE

GOVERNMENT OF WESTERN AUSTRALIA  
**Landgate**

DEPOSITED PLAN  
**65117**  
 SHEET 03 OF 03 SHEETS  
 VERSION 1

FOR HEADING SEE SHEET 1

THIS SURVEY SHEET WILL BE  
REPLACED BY THE SURVEY DATA



MNG Ref: 99818dp-021j



GOVERNMENT OF  
WESTERN AUSTRALIA



DEPOSITED PLAN

65117

SURVEY SHEET