

VERSION	AMENDMENT	AUTHORISED BY	DATE

HELD BY LANDGATE IN DIGITAL FORMAT ONLY  
LIMITED IN DEPTH TO 609.6 METRES

TYPE	FREEHOLD	S.S.A.	YES
PURPOSE	SUBDIVISION		
PLAN OF	LOTS 49, 50, 76, 91, 92, 101-105, 121-130, 1003, 8000, 9006, ROADS, ROAD WIDENING AND RESTRICTIVE COVENANT		
FORMER TENURE	LOT 9005 ON DP 415594 C.T. 2965-239		
LOCAL AUTHORITY	CITY OF ARMADALE		
LOCALITY	PIARA WATERS		
D.P.L.H. FILE			
FIELD RECORD	135428		

**SURVEYOR'S CERTIFICATE - REG 54**  
I, Charles A. YOUNGE  
hereby certify that this plan is accurate and is a correct representation of the -  
(a) \*survey, and/or  
(b) \*calculations from measurements recorded in the field records, [\* delete if inapplicable]  
undertaken for the purposes of this plan and that it complies with the relevant written law(s) in relation to which it is lodged.

**FINAL**

LICENSED SURVEYOR \_\_\_\_\_ DATE \_\_\_\_\_

LOGGED

DATE \_\_\_\_\_ FEE PAID \_\_\_\_\_ ASSESS No. \_\_\_\_\_

I.S.C.

EXAMINED \_\_\_\_\_ DATE \_\_\_\_\_

WESTERN AUSTRALIAN PLANNING COMMISSION  
FILE 153855

Delegated under S. 16 P&D Act 2005 \_\_\_\_\_ DATE \_\_\_\_\_

IN ORDER FOR DEALINGS

SUBJECT TO \_\_\_\_\_


FOR INSPECTOR OF PLANS AND SURVEYS \_\_\_\_\_ DATE \_\_\_\_\_

APPROVED \_\_\_\_\_ REG26A (4)

INSPECTOR OF PLANS AND SURVEYS \_\_\_\_\_ DATE \_\_\_\_\_  
(S. 18 Licensed Surveyors Act 1909)



DEPOSITED PLAN  
**4 17958**  
SHEET 01 OF 04 SHEETS  
(PLUS SURVEY SHEETS(S))  
VERSION 1

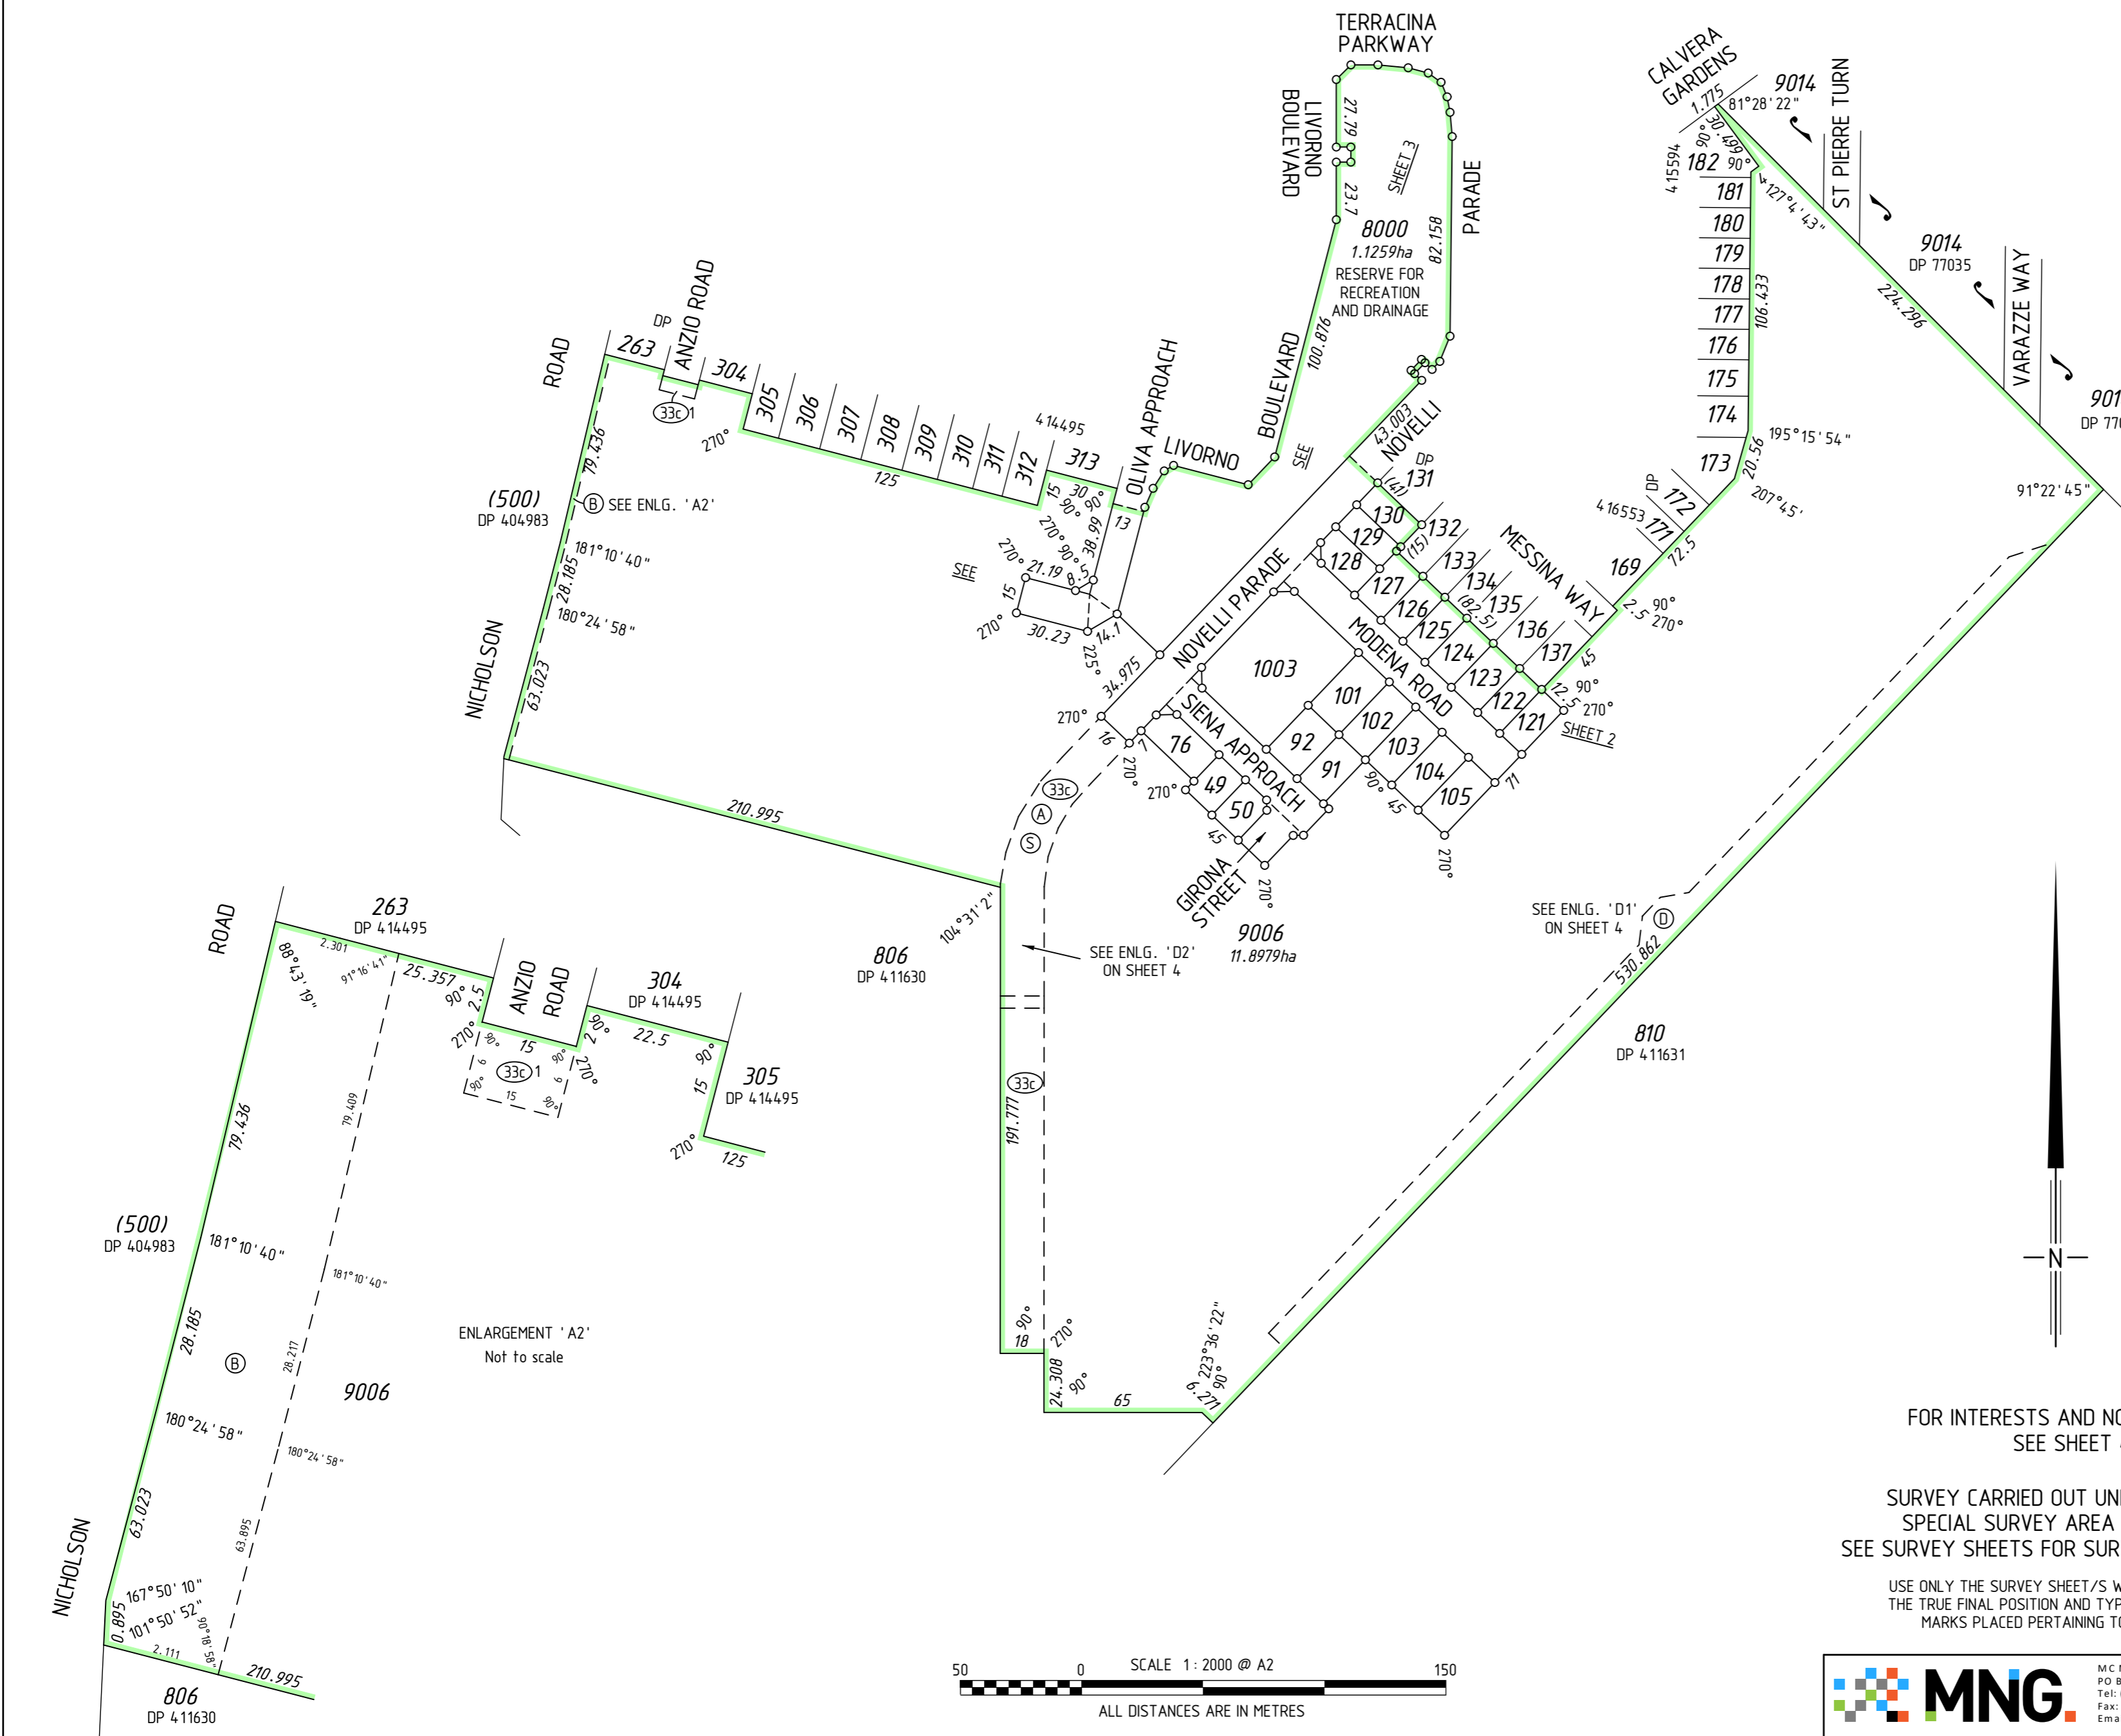

FOR INTERESTS AND NOTIFICATIONS  
SEE SHEET 4

SURVEY CARRIED OUT UNDER REG 26A  
SPECIAL SURVEY AREA GUIDELINES  
SEE SURVEY SHEETS FOR SURVEY INFORMATION

USE ONLY THE SURVEY SHEET/S WHEN DETERMINING  
THE TRUE FINAL POSITION AND TYPE OF ALL SURVEY  
MARKS PLACED PERTAINING TO THIS PLAN.

**MNG**  
MC MULLEN NOLAN GROUP  
PO Box 3526, Success W.A. 6964  
Tel: (08) 6436 1599  
Fax: (08) 6436 1500  
Email: info@mngsurvey.com.au


MNG Ref : 99818dp-100e - Stage 4A - DP4.17958.CSD

FOR HEADING SEE SHEET 1

FOR INTERESTS AND NOTIFICATIONS  
SEE SHEET 4

JOINS SHEET 3

JOINS SHEET 3

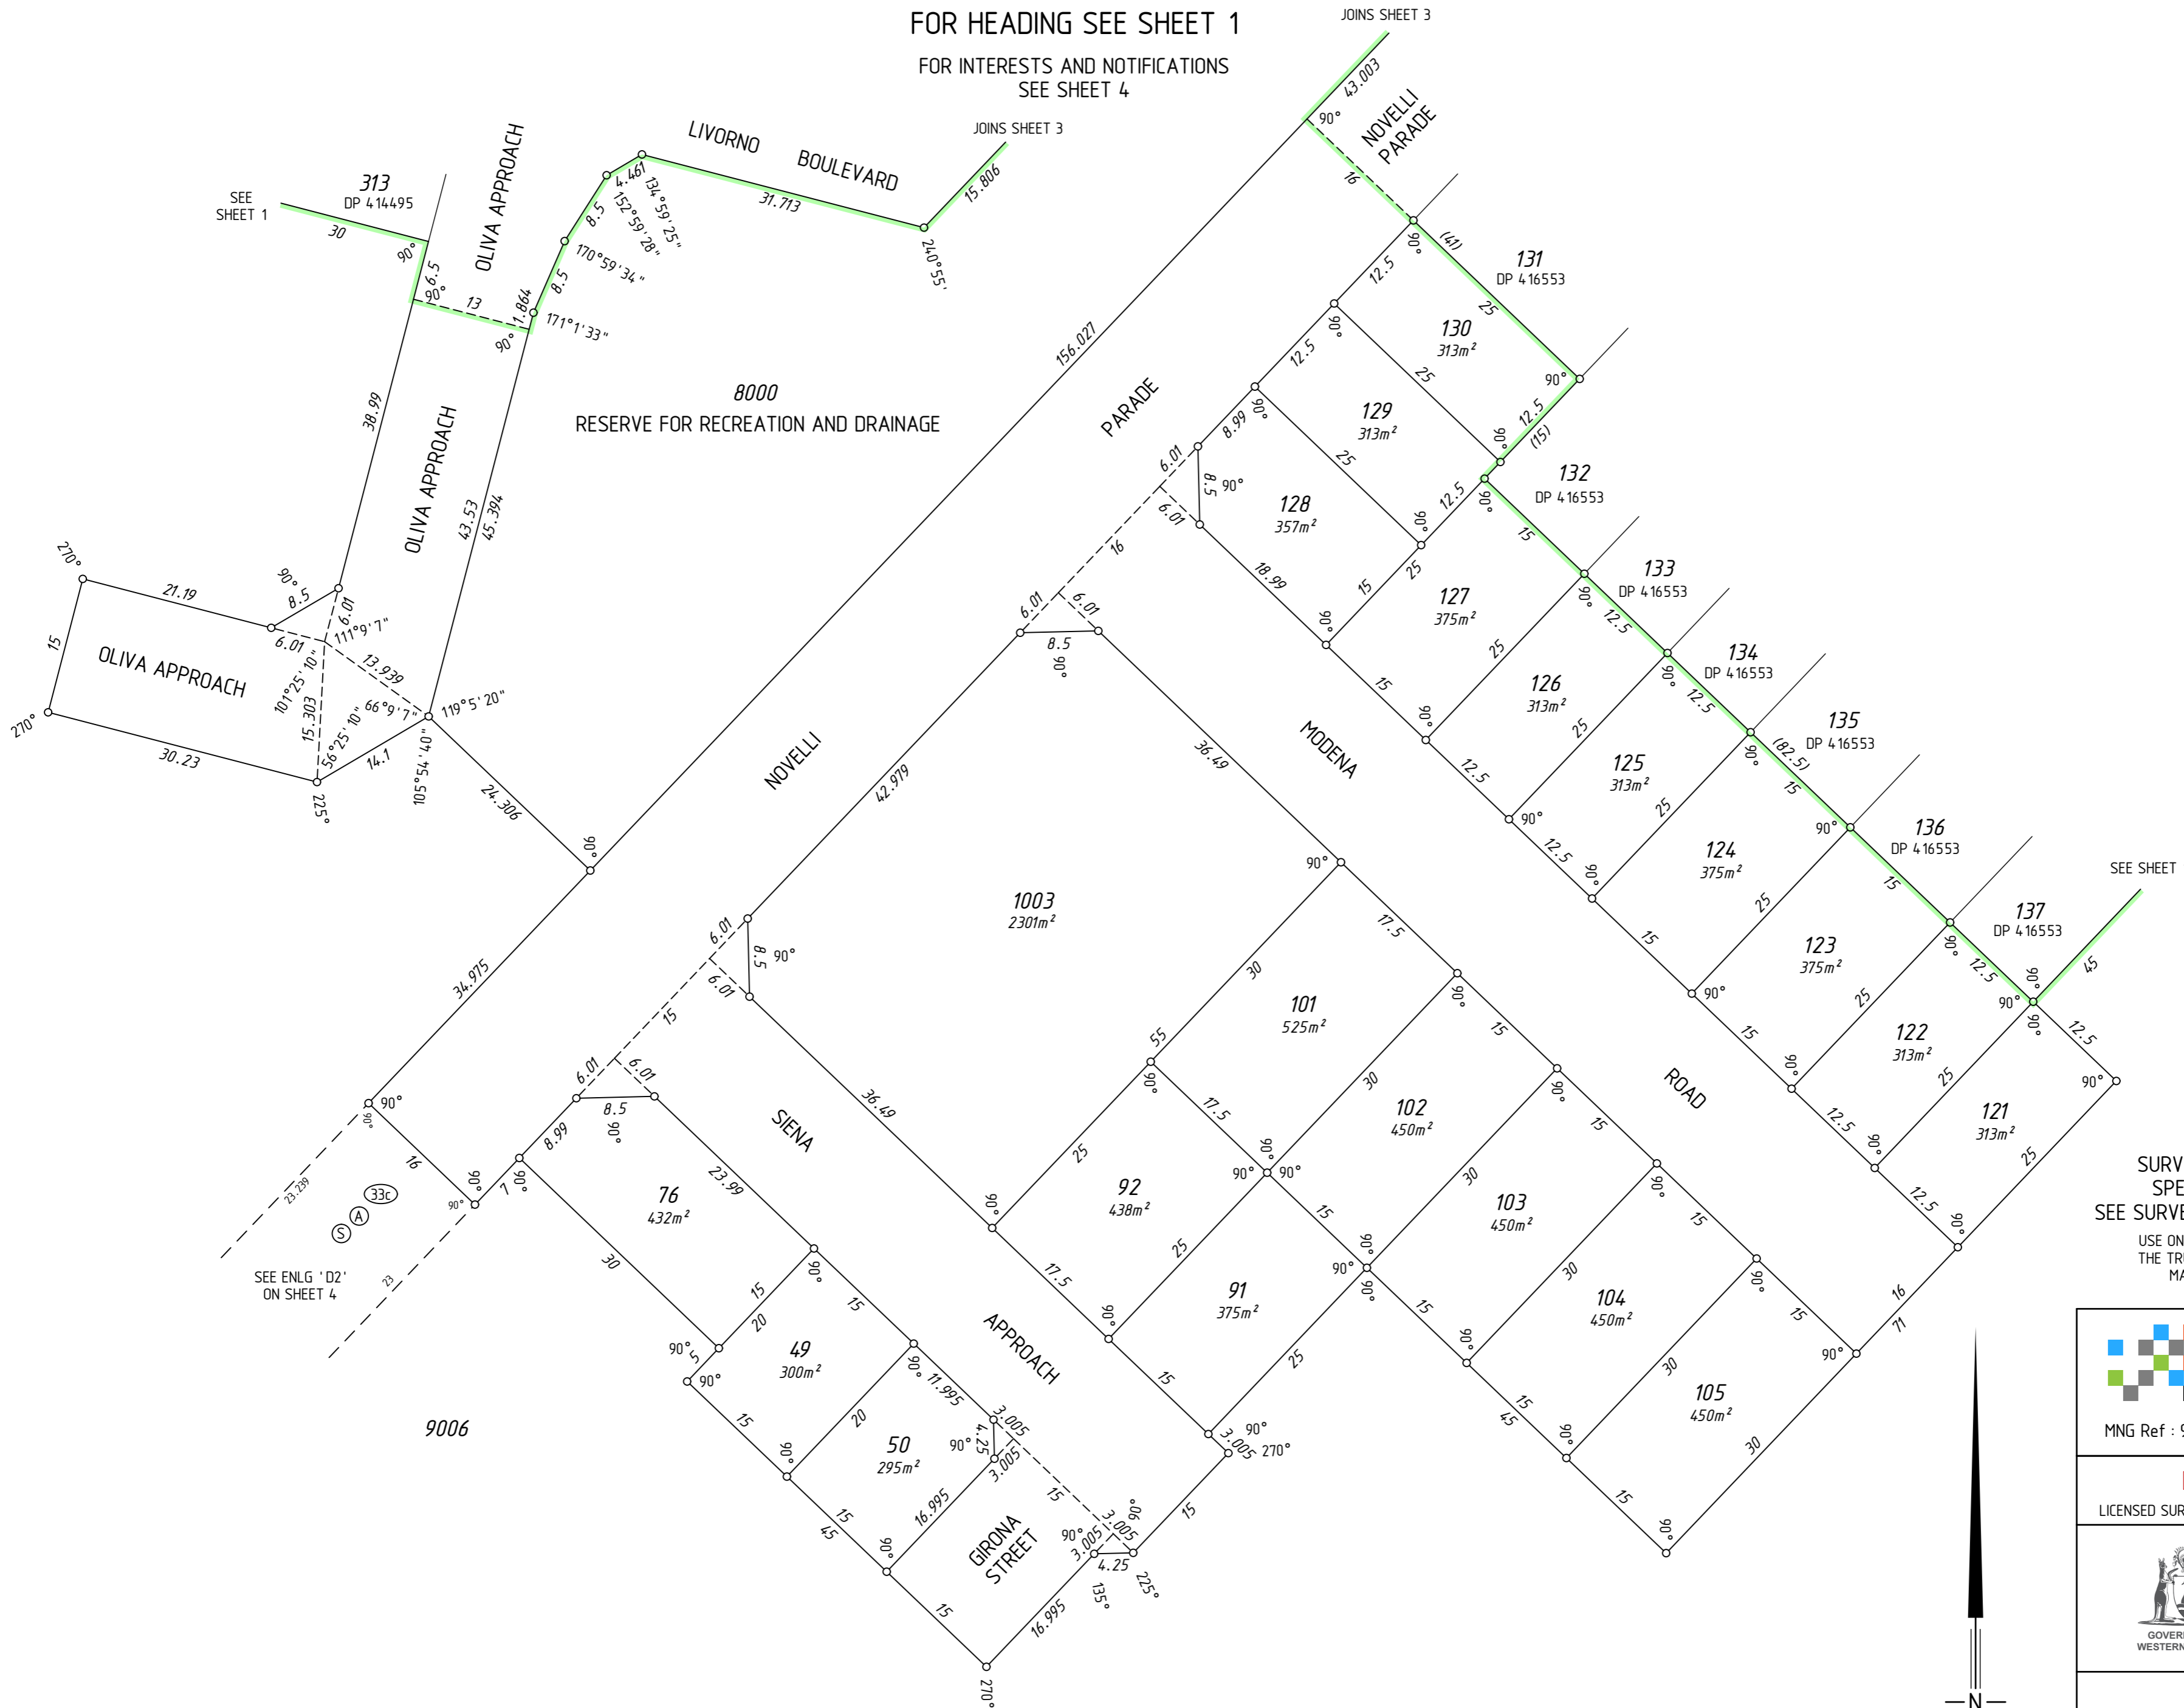

SURVEY CARRIED OUT UNDER REG 26A  
SPECIAL SURVEY AREA GUIDELINES  
SEE SURVEY SHEETS FOR SURVEY INFORMATION  
USE ONLY THE SURVEY SHEET/S WHEN DETERMINING  
THE TRUE FINAL POSITION AND TYPE OF ALL SURVEY  
MARKS PLACED PERTAINING TO THIS PLAN.



MNG Ref : 99818dp-100e - Stage 4A - DP4.17958.CSD

**FINAL**

LICENSED SURVEYOR

DATE




GOVERNMENT OF  
WESTERN AUSTRALIA



DEPOSITED PLAN

**4 17958**



SHEET 02 OF 04 SHEETS  
VERSION 1

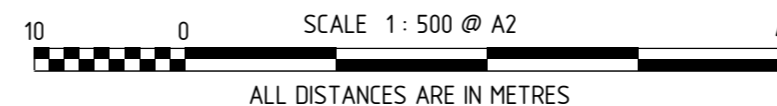

HELD BY LANDGATE IN DIGITAL FORMAT ONLY

FOR HEADING SEE SHEET 1

FOR INTERESTS AND NOTIFICATIONS  
SEE SHEET 4

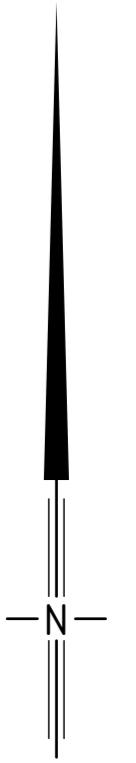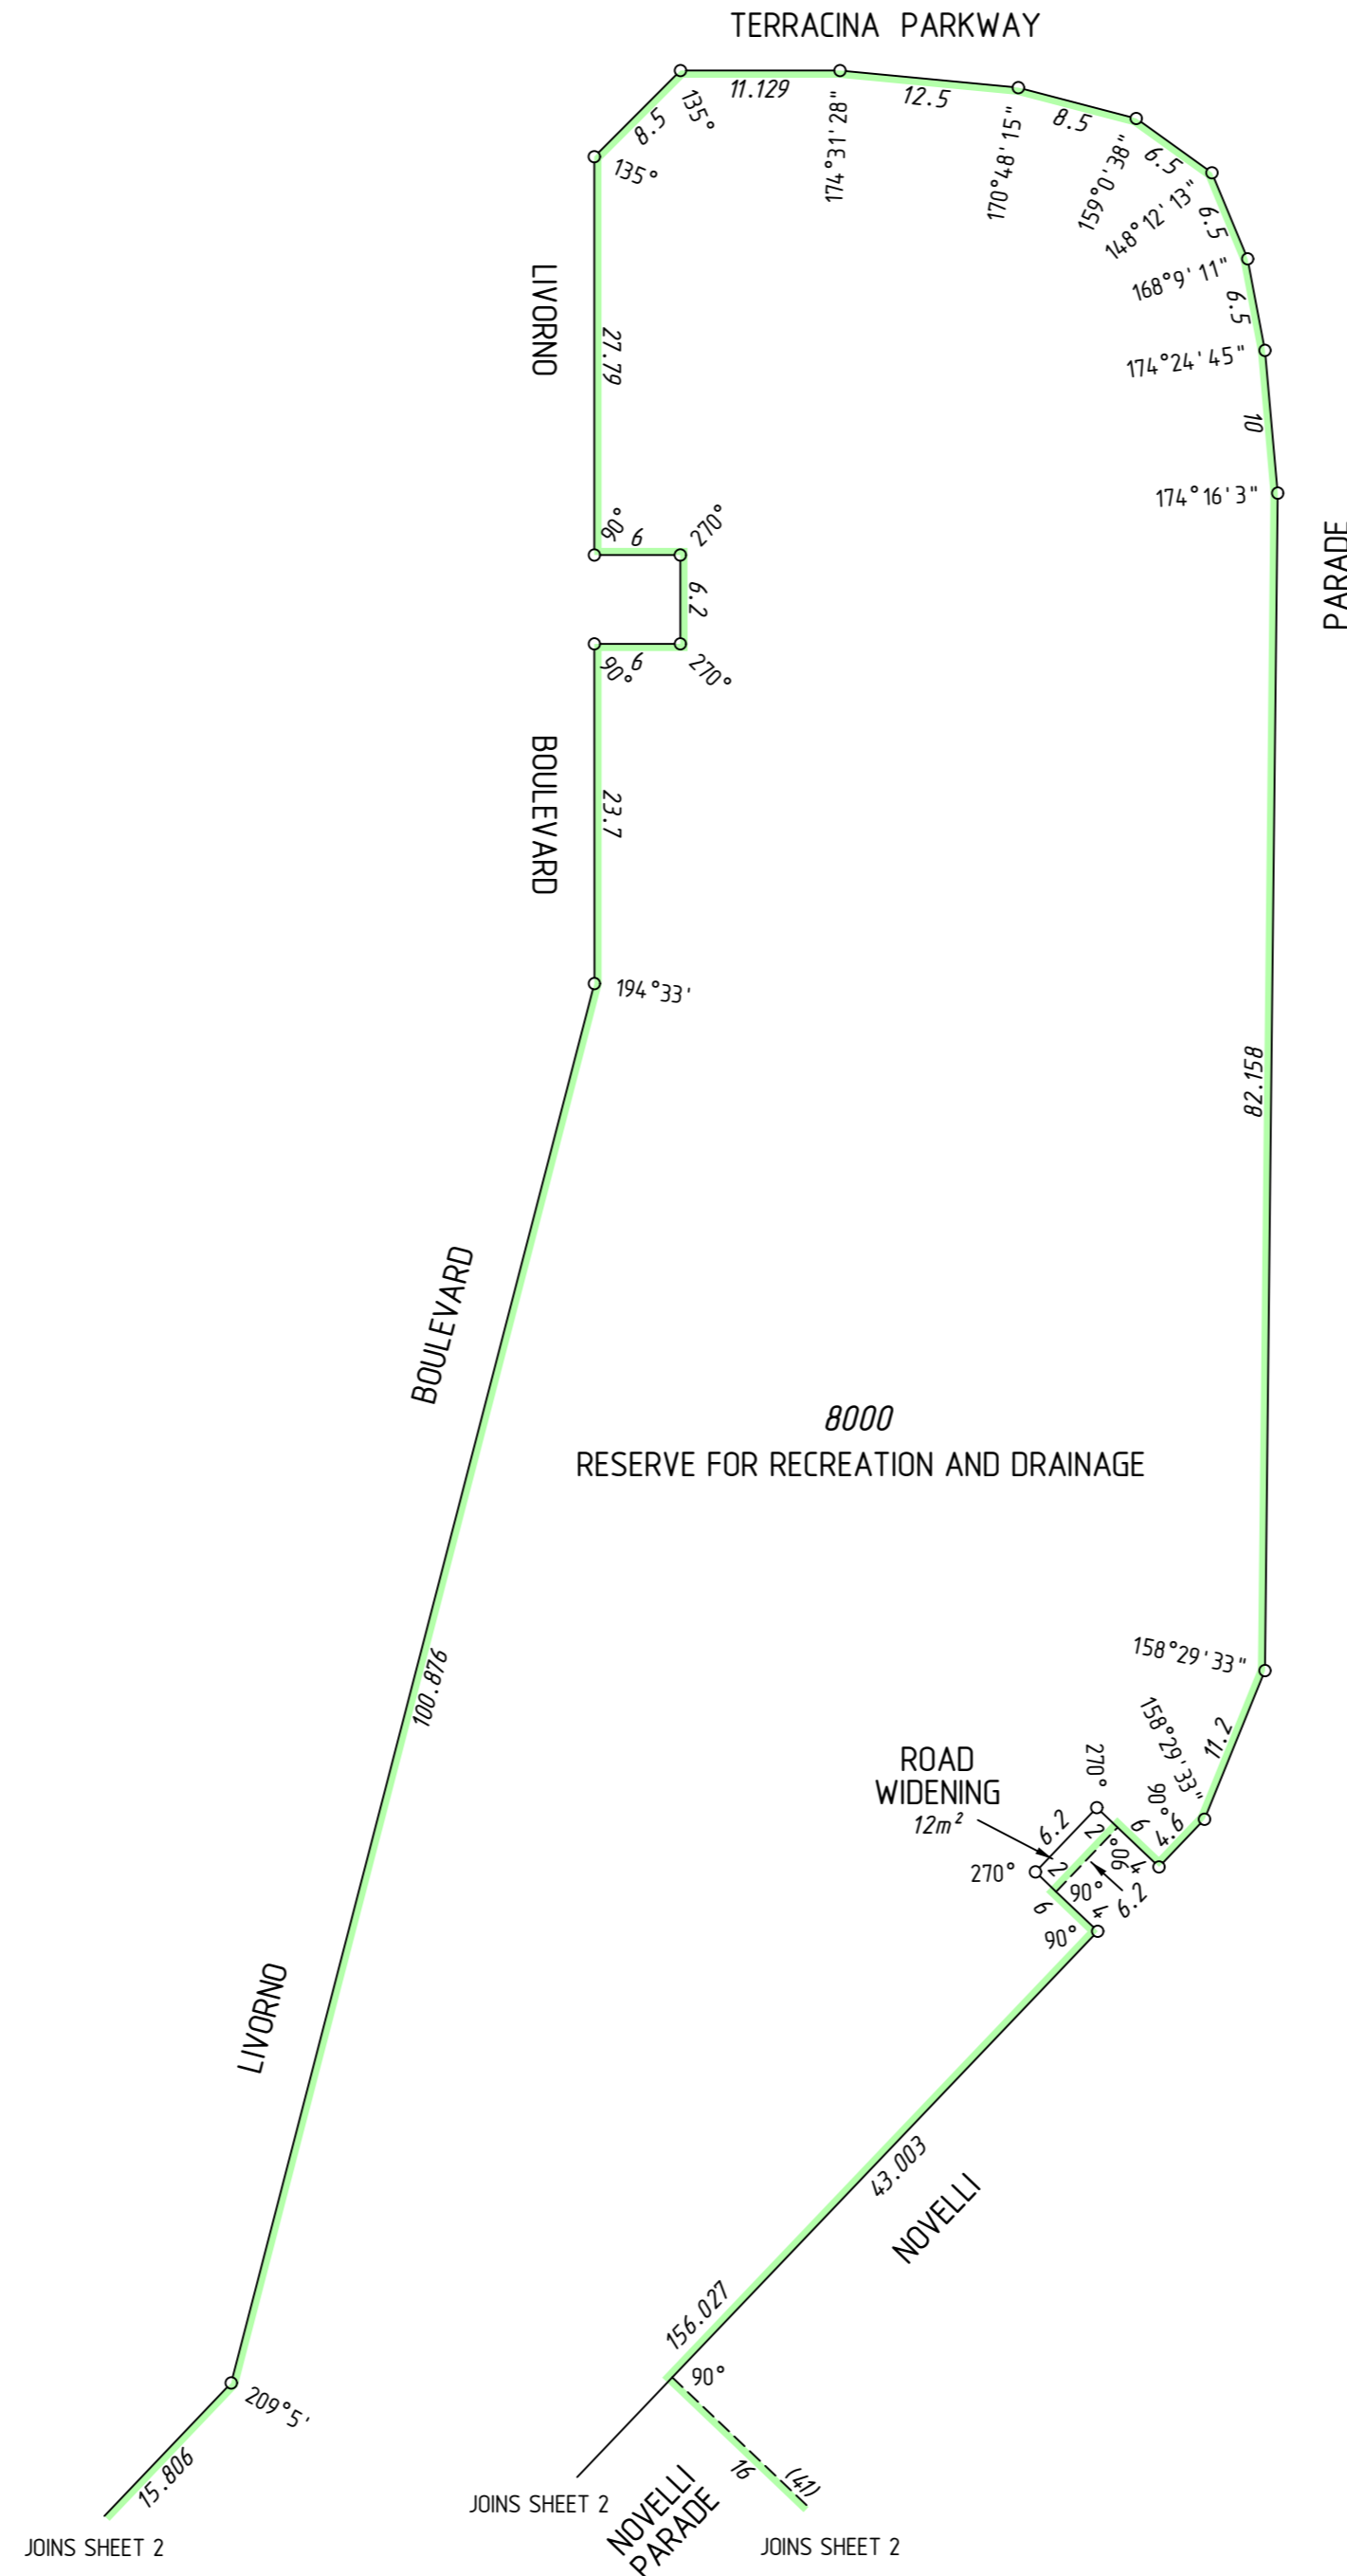

SURVEY CARRIED OUT UNDER REG 26A  
SPECIAL SURVEY AREA GUIDELINES  
SEE SURVEY SHEETS FOR SURVEY INFORMATION  
USE ONLY THE SURVEY SHEET/S WHEN DETERMINING  
THE TRUE FINAL POSITION AND TYPE OF ALL SURVEY  
MARKS PLACED PERTAINING TO THIS PLAN.




MNG Ref : 99818dp-100e - Stage 4A - DP4.17958.CSD

**FINAL**  
LICENSED SURVEYOR DATE



DEPOSITED PLAN  
**4 17958**  
SHEET 03 OF 04 SHEETS  
VERSION 1


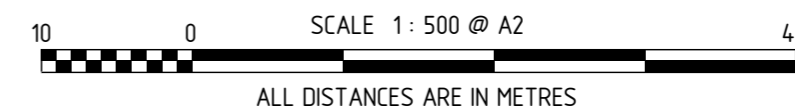


HELD BY LANDGATE IN DIGITAL FORMAT ONLY

FOR HEADING SEE SHEET 1

INTERESTS AND NOTIFICATIONS

SUBJECT	PURPOSE	STATUTORY REFERENCE	ORIGIN	LAND BURDENED	BENEFIT TO	COMMENTS
①	EASEMENT		DOC N4.19652	LOT 9006	SEE DOCUMENT	ACCESS SEE 'Z' NOTE
Ⓐ	EASEMENT		DOC N4.19659	LOT 9006	LOT 806 ON DP 4.11630	
Ⓑ	EASEMENT		DOC N662879	LOT 9006		AS REDEFINED ON DP 4.11140
33c	EASEMENT (Electricity Supply)	SEC 167 OF THE P. & D. ACT REG 33 (c)	DP 4.11140	LOT 9006	ELECTRICITY NETWORKS CORPORATION	
Ⓢ	EASEMENT		DOC 0010952	LOT 9006	WATER CORPORATION	
33c 1	EASEMENT (Electricity Supply)	SEC 167 OF THE P. & D. ACT REG 33 (c)	DP 4.14495	LOT 9006	ELECTRICITY NETWORKS CORPORATION	
	RESTRICTIVE COVENANT	SEC 136D OF THE T.L.A.	THIS PLAN & DOC	ALL LOTS EXCEPT 1003, 8000 AND 9006	ALL LOTS EXCEPT 1003, 8000 AND 9006	
LOT 8000	RESERVE FOR RECREATION AND DRAINAGE	VESTS IN THE CROWN UNDER SEC 152 OF THE P. & D. ACT	THIS PLAN			

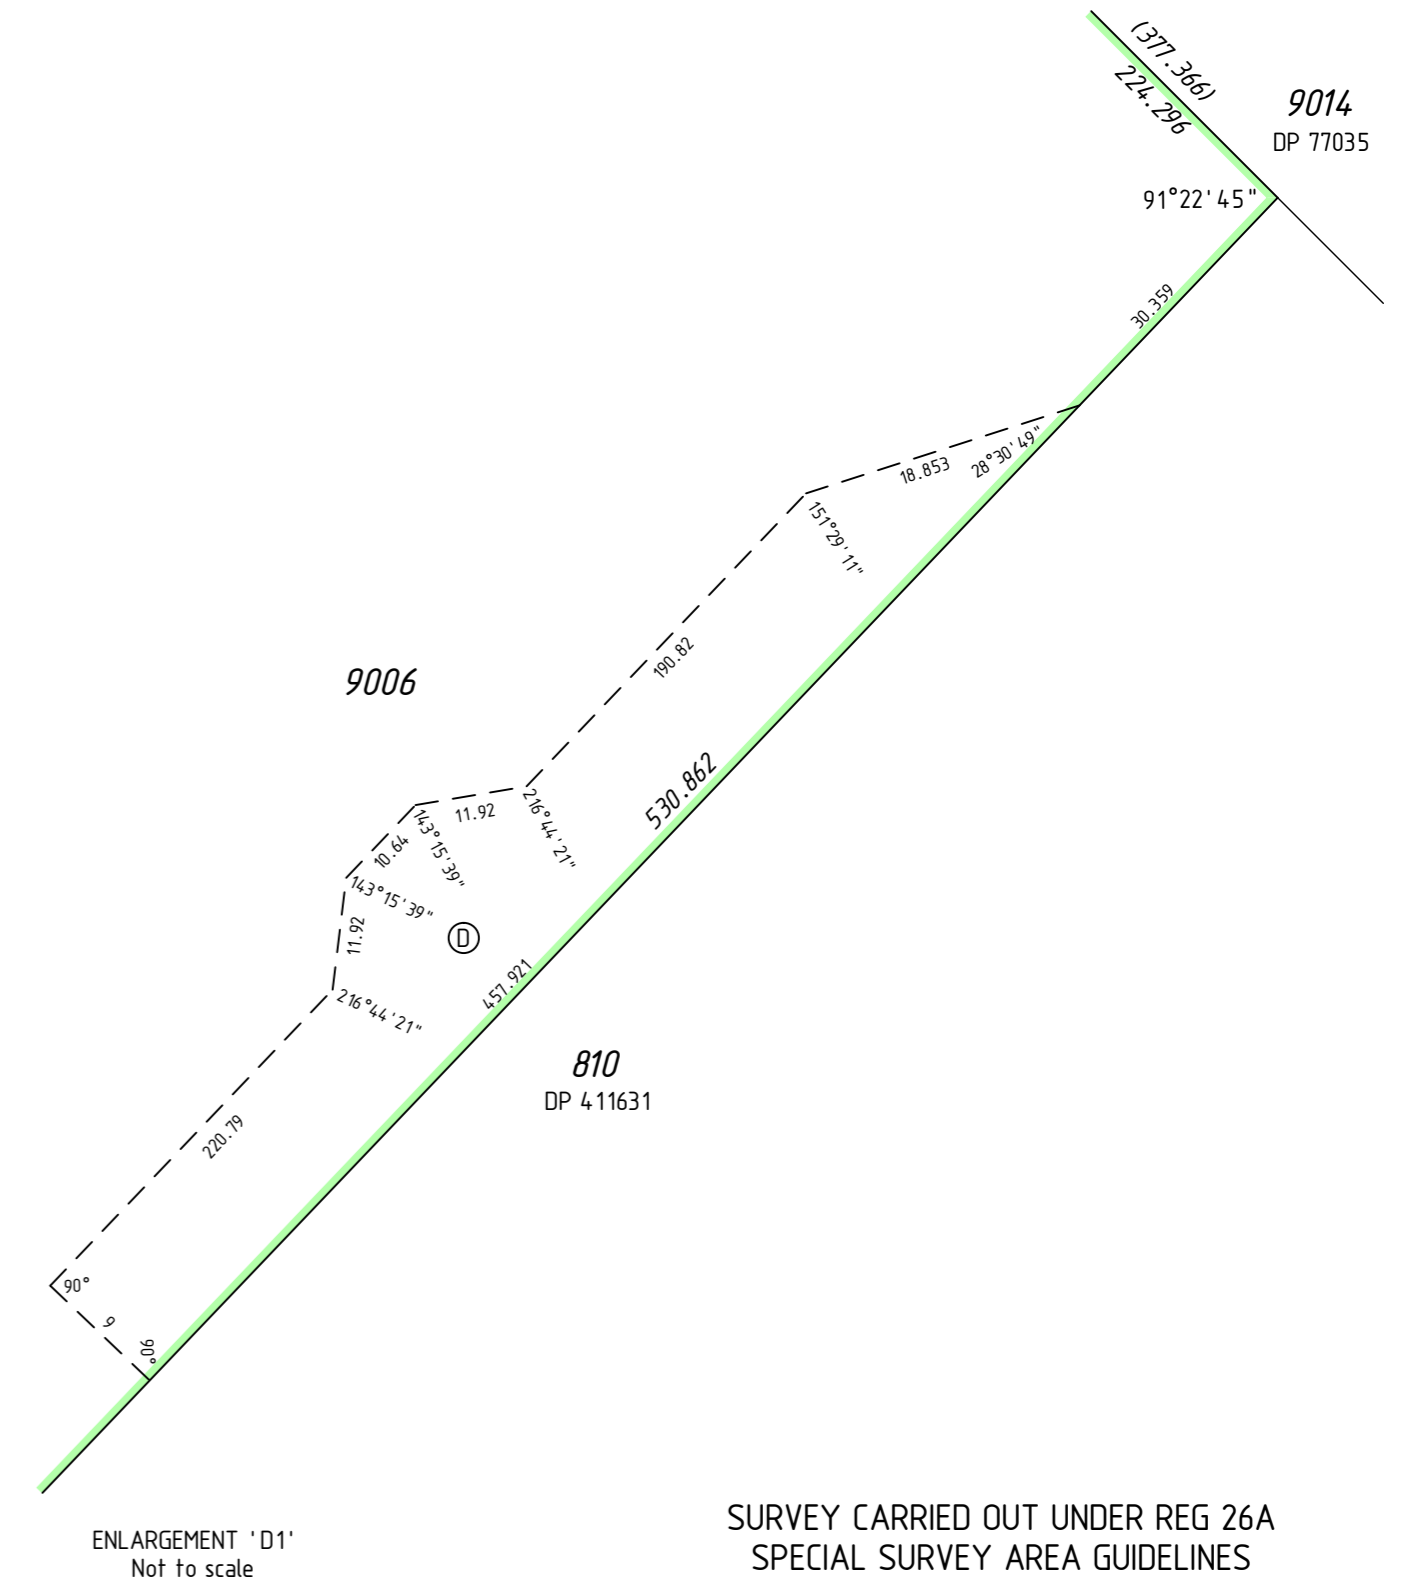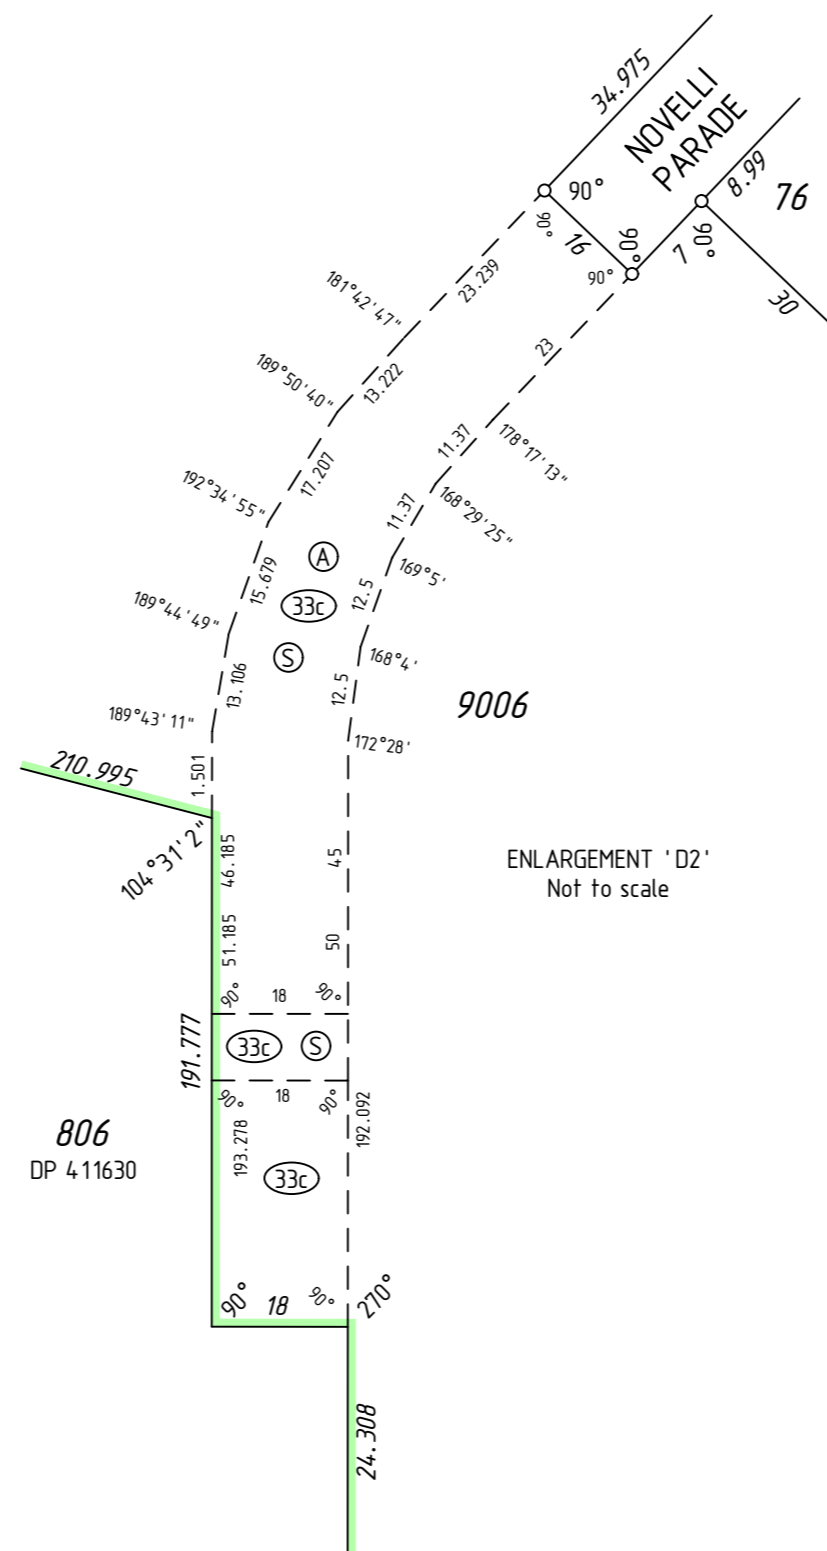

SURVEY CARRIED OUT UNDER REG 26A  
SPECIAL SURVEY AREA GUIDELINES  
SEE SURVEY SHEETS FOR SURVEY INFORMATION  
USE ONLY THE SURVEY SHEET/S WHEN DETERMINING  
THE TRUE FINAL POSITION AND TYPE OF ALL SURVEY  
MARKS PLACED PERTAINING TO THIS PLAN.



MNG Ref : 99818dp-100e - Stage 4A - DP4.17958.CSD

FINAL  
LICENSED SURVEYOR DATE



DEPOSITED PLAN  
**4 17958**  
SHEET 04 OF 04 SHEETS  
VERSION 1

'Z' NOTE - The dimensions and position of this Easement are based on accurate surveyed alignments

FOR HEADING SEE SHEET 1

THIS SURVEY SHEET WILL BE  
REPLACED BY THE SURVEY DATA



MNG Ref: 99818dp-100e



GOVERNMENT OF  
WESTERN AUSTRALIA



DEPOSITED PLAN

**4 17958**

SURVEY SHEET