



VERSION	AMENDMENT	AUTHORISED BY	DATE

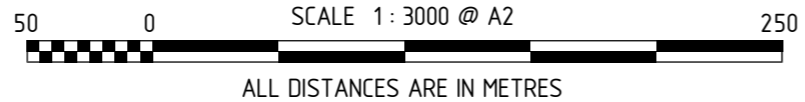

HELD BY LANDGATE IN DIGITAL FORMAT ONLY
LIMITED IN DEPTH TO 609.6 METRES

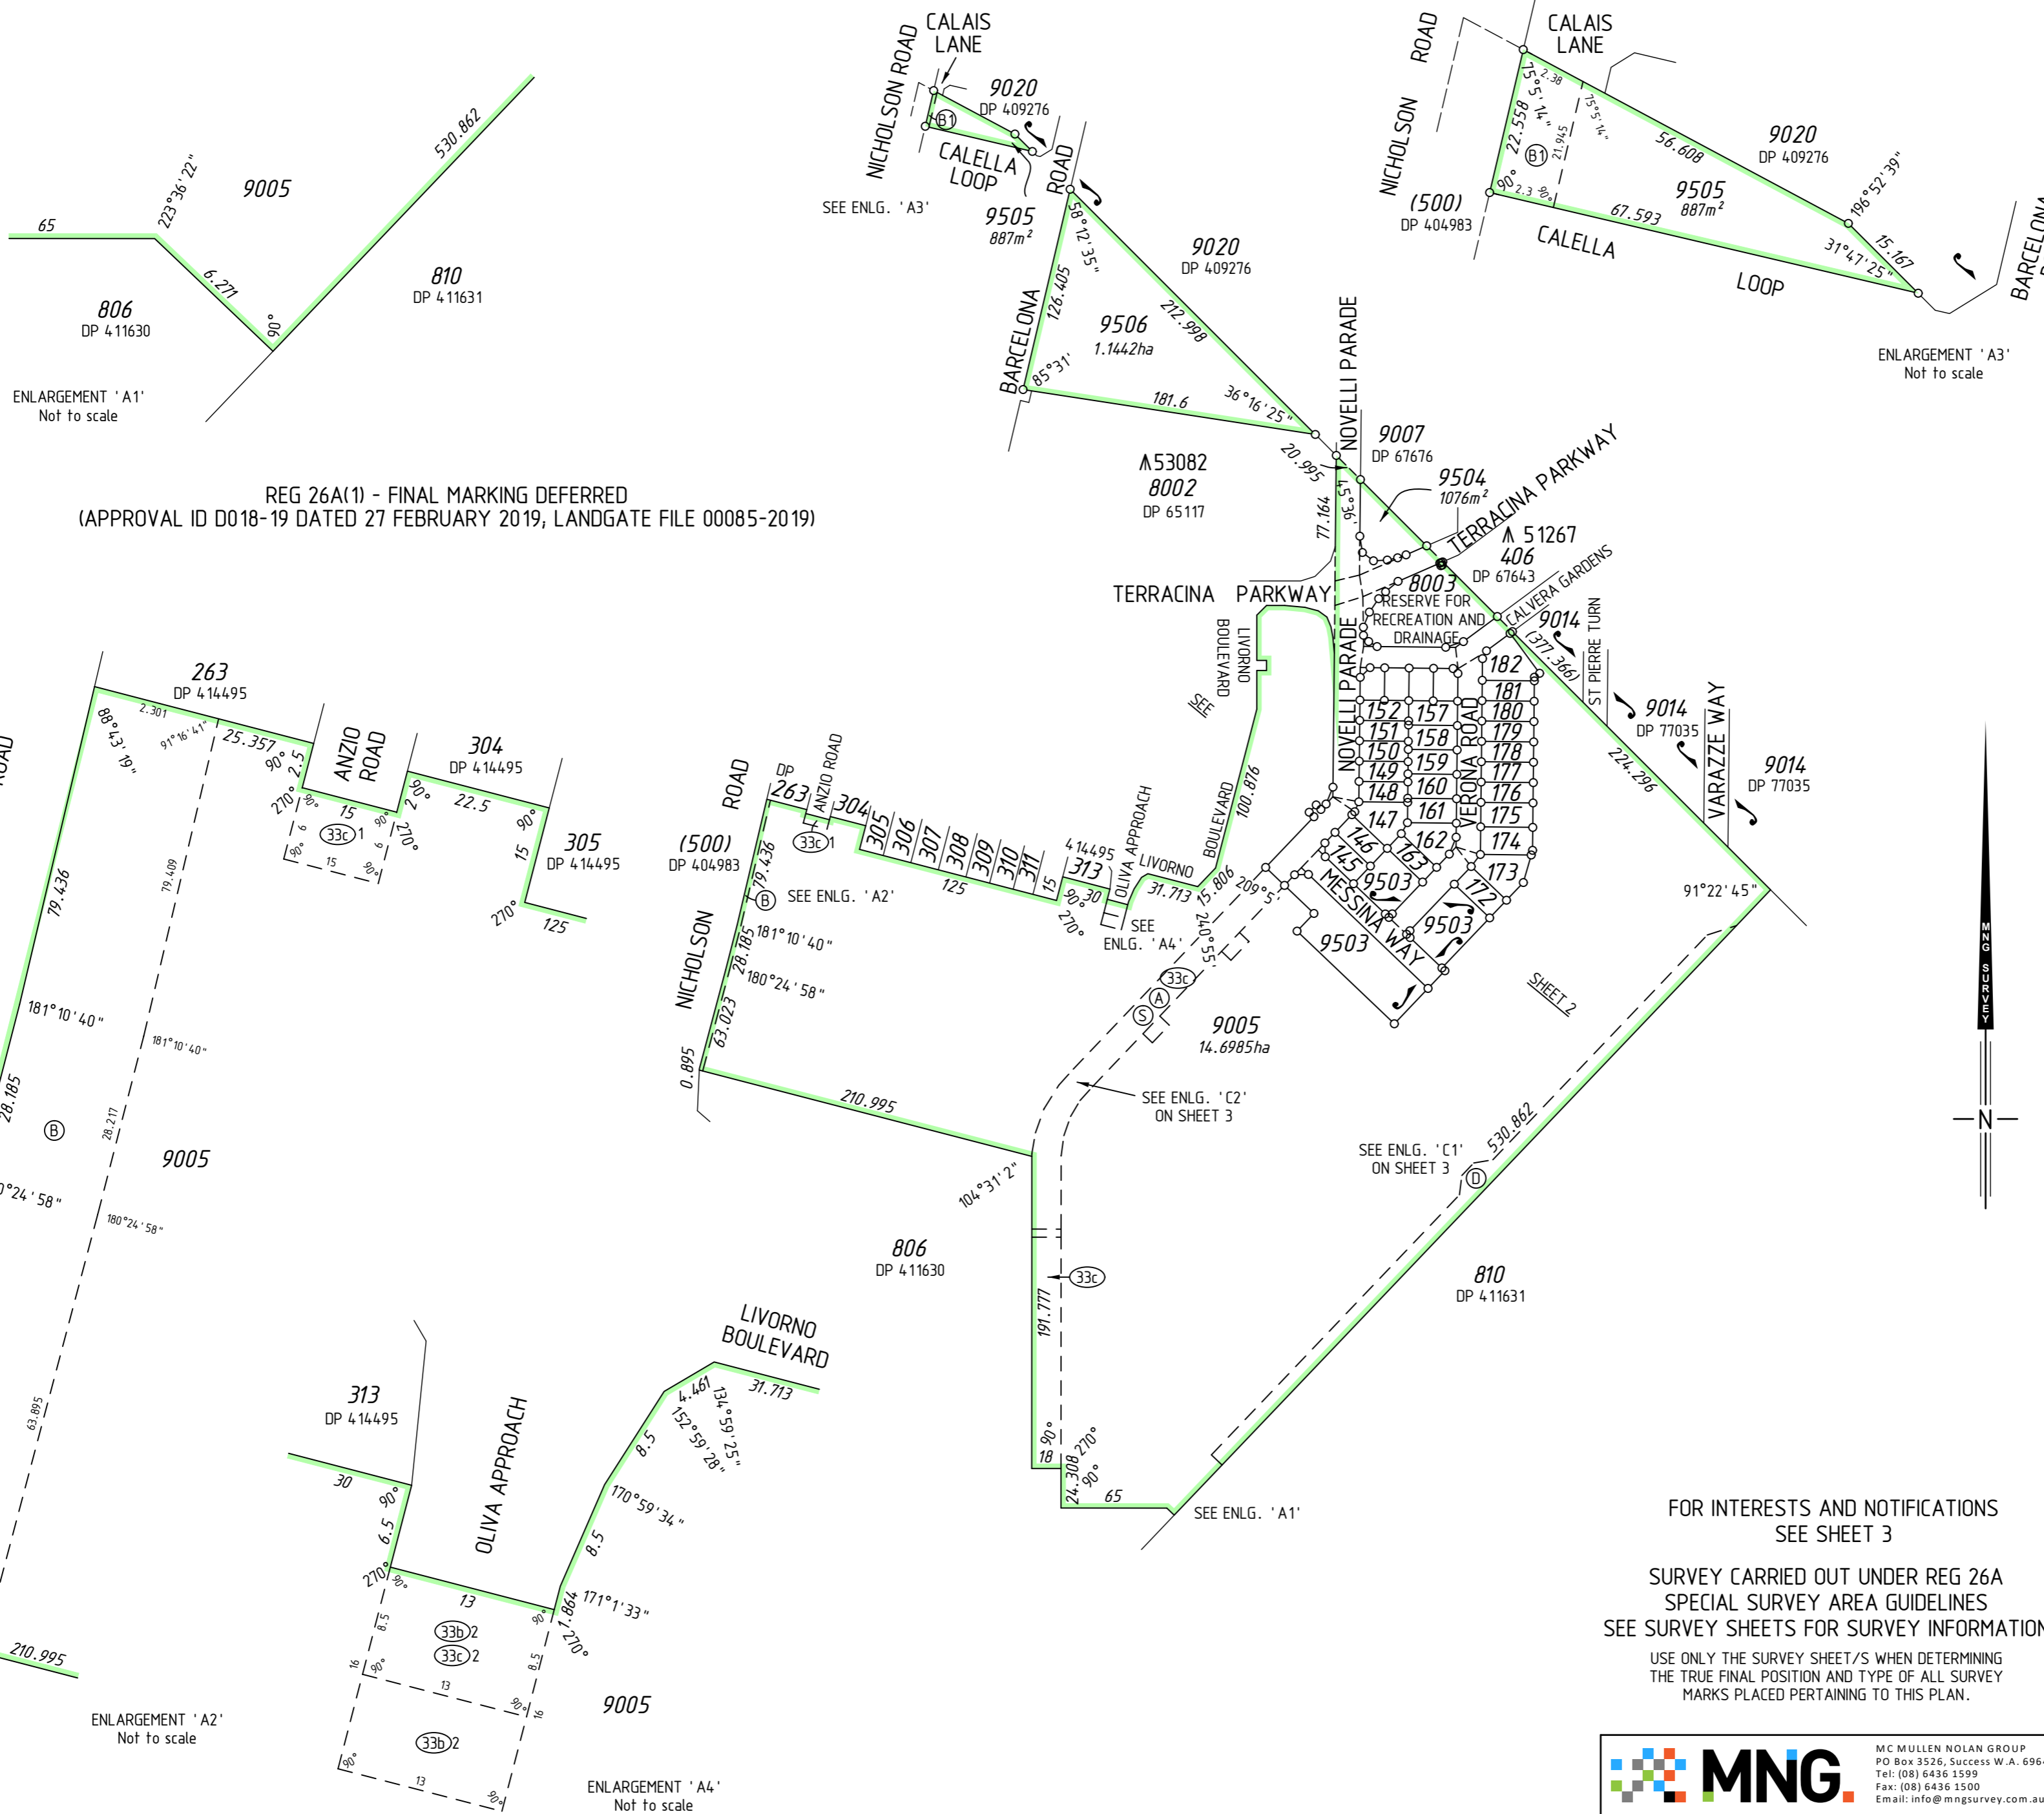

REG 26A(1) - FINAL MARKING DEFERRED
(APPROVAL ID D018-19 DATED 27 FEBRUARY 2019, LANDGATE FILE 00085-2019)

TYPE	FREEHOLD	S.S.A.	YES
PURPOSE	SUBDIVISION		
PLAN OF	LOTS 14-5-163, 172-182, 8003, 9005, 9503-9506, ROADS AND RESTRICTIVE COVENANT		
FORMER TENURE	LOT 9004 ON DP 414495 C.T. 2956-878		
LOCAL AUTHORITY	CITY OF ARMADALE		
LOCALITY	PIARA WATERS		
D.O.L. FILE			
FIELD RECORD	135428		
SURVEYOR'S CERTIFICATE - REG 54			
I, Charles A. YOUNGE hereby certify that this plan is accurate and is a correct representation of the - (a) *survey, and/or (b) *calculations from measurements recorded in the field records, [* delete if inapplicable] undertaken for the purposes of this plan and that it complies with the relevant written law(s) in relation to which it is lodged.			
LICENSED SURVEYOR	[FINAL]		DATE
LOGGED			
DATE	FEE PAID	ASSESS No.	
I.S.C.			
EXAMINED			
DATE			
WESTERN AUSTRALIAN PLANNING COMMISSION			
FILE 153855			
Delegated under S. 16 P&D Act 2005		DATE	
IN ORDER FOR DEALINGS			
SUBJECT TO			
FOR INSPECTOR OF PLANS AND SURVEYS		DATE	
APPROVED		REG26A (1), (4)	
INSPECTOR OF PLANS AND SURVEYS (S. 18 Licensed Surveyors Act 1909)		DATE	
DEPOSITED PLAN			
4 15594			
SHEET 01 OF 03 SHEETS (PLUS SURVEY SHEETS) VERSION 1			


FOR INTERESTS AND NOTIFICATIONS
SEE SHEET 3

SURVEY CARRIED OUT UNDER REG 26A
SPECIAL SURVEY AREA GUIDELINES
SEE SURVEY SHEETS FOR SURVEY INFORMATION

USE ONLY THE SURVEY SHEET/S WHEN DETERMINING
THE TRUE FINAL POSITION AND TYPE OF ALL SURVEY
MARKS PLACED PERTAINING TO THIS PLAN.

MC MULLEN NOLAN GROUP
PO Box 3526, Success W.A. 6964
Tel: (08) 6436 1599
Fax: (08) 6436 1500
Email: info@mngsurvey.com.au



MNG Ref : 99818dp-084h - Stage 3A Ph1 - DP415594_CSD

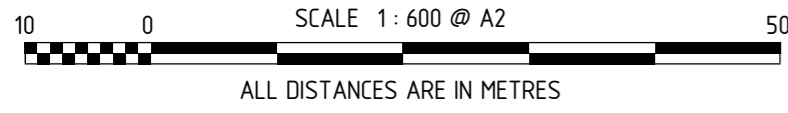

FOR HEADING SEE SHEET 1
FOR INTERESTS AND NOTIFICATIONS SEE SHEET 3



SURVEY CARRIED OUT UNDER REG 26A
SPECIAL SURVEY AREA GUIDELINES
SEE SURVEY SHEETS FOR SURVEY INFORMATION
USE ONLY THE SURVEY SHEET/S WHEN DETERMINING
THE TRUE FINAL POSITION AND TYPE OF ALL SURVEY
MARKS PLACED PERTAINING TO THIS PLAN.

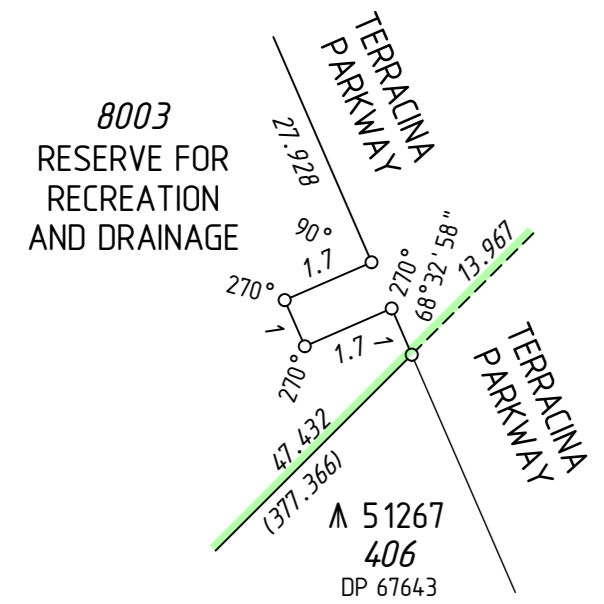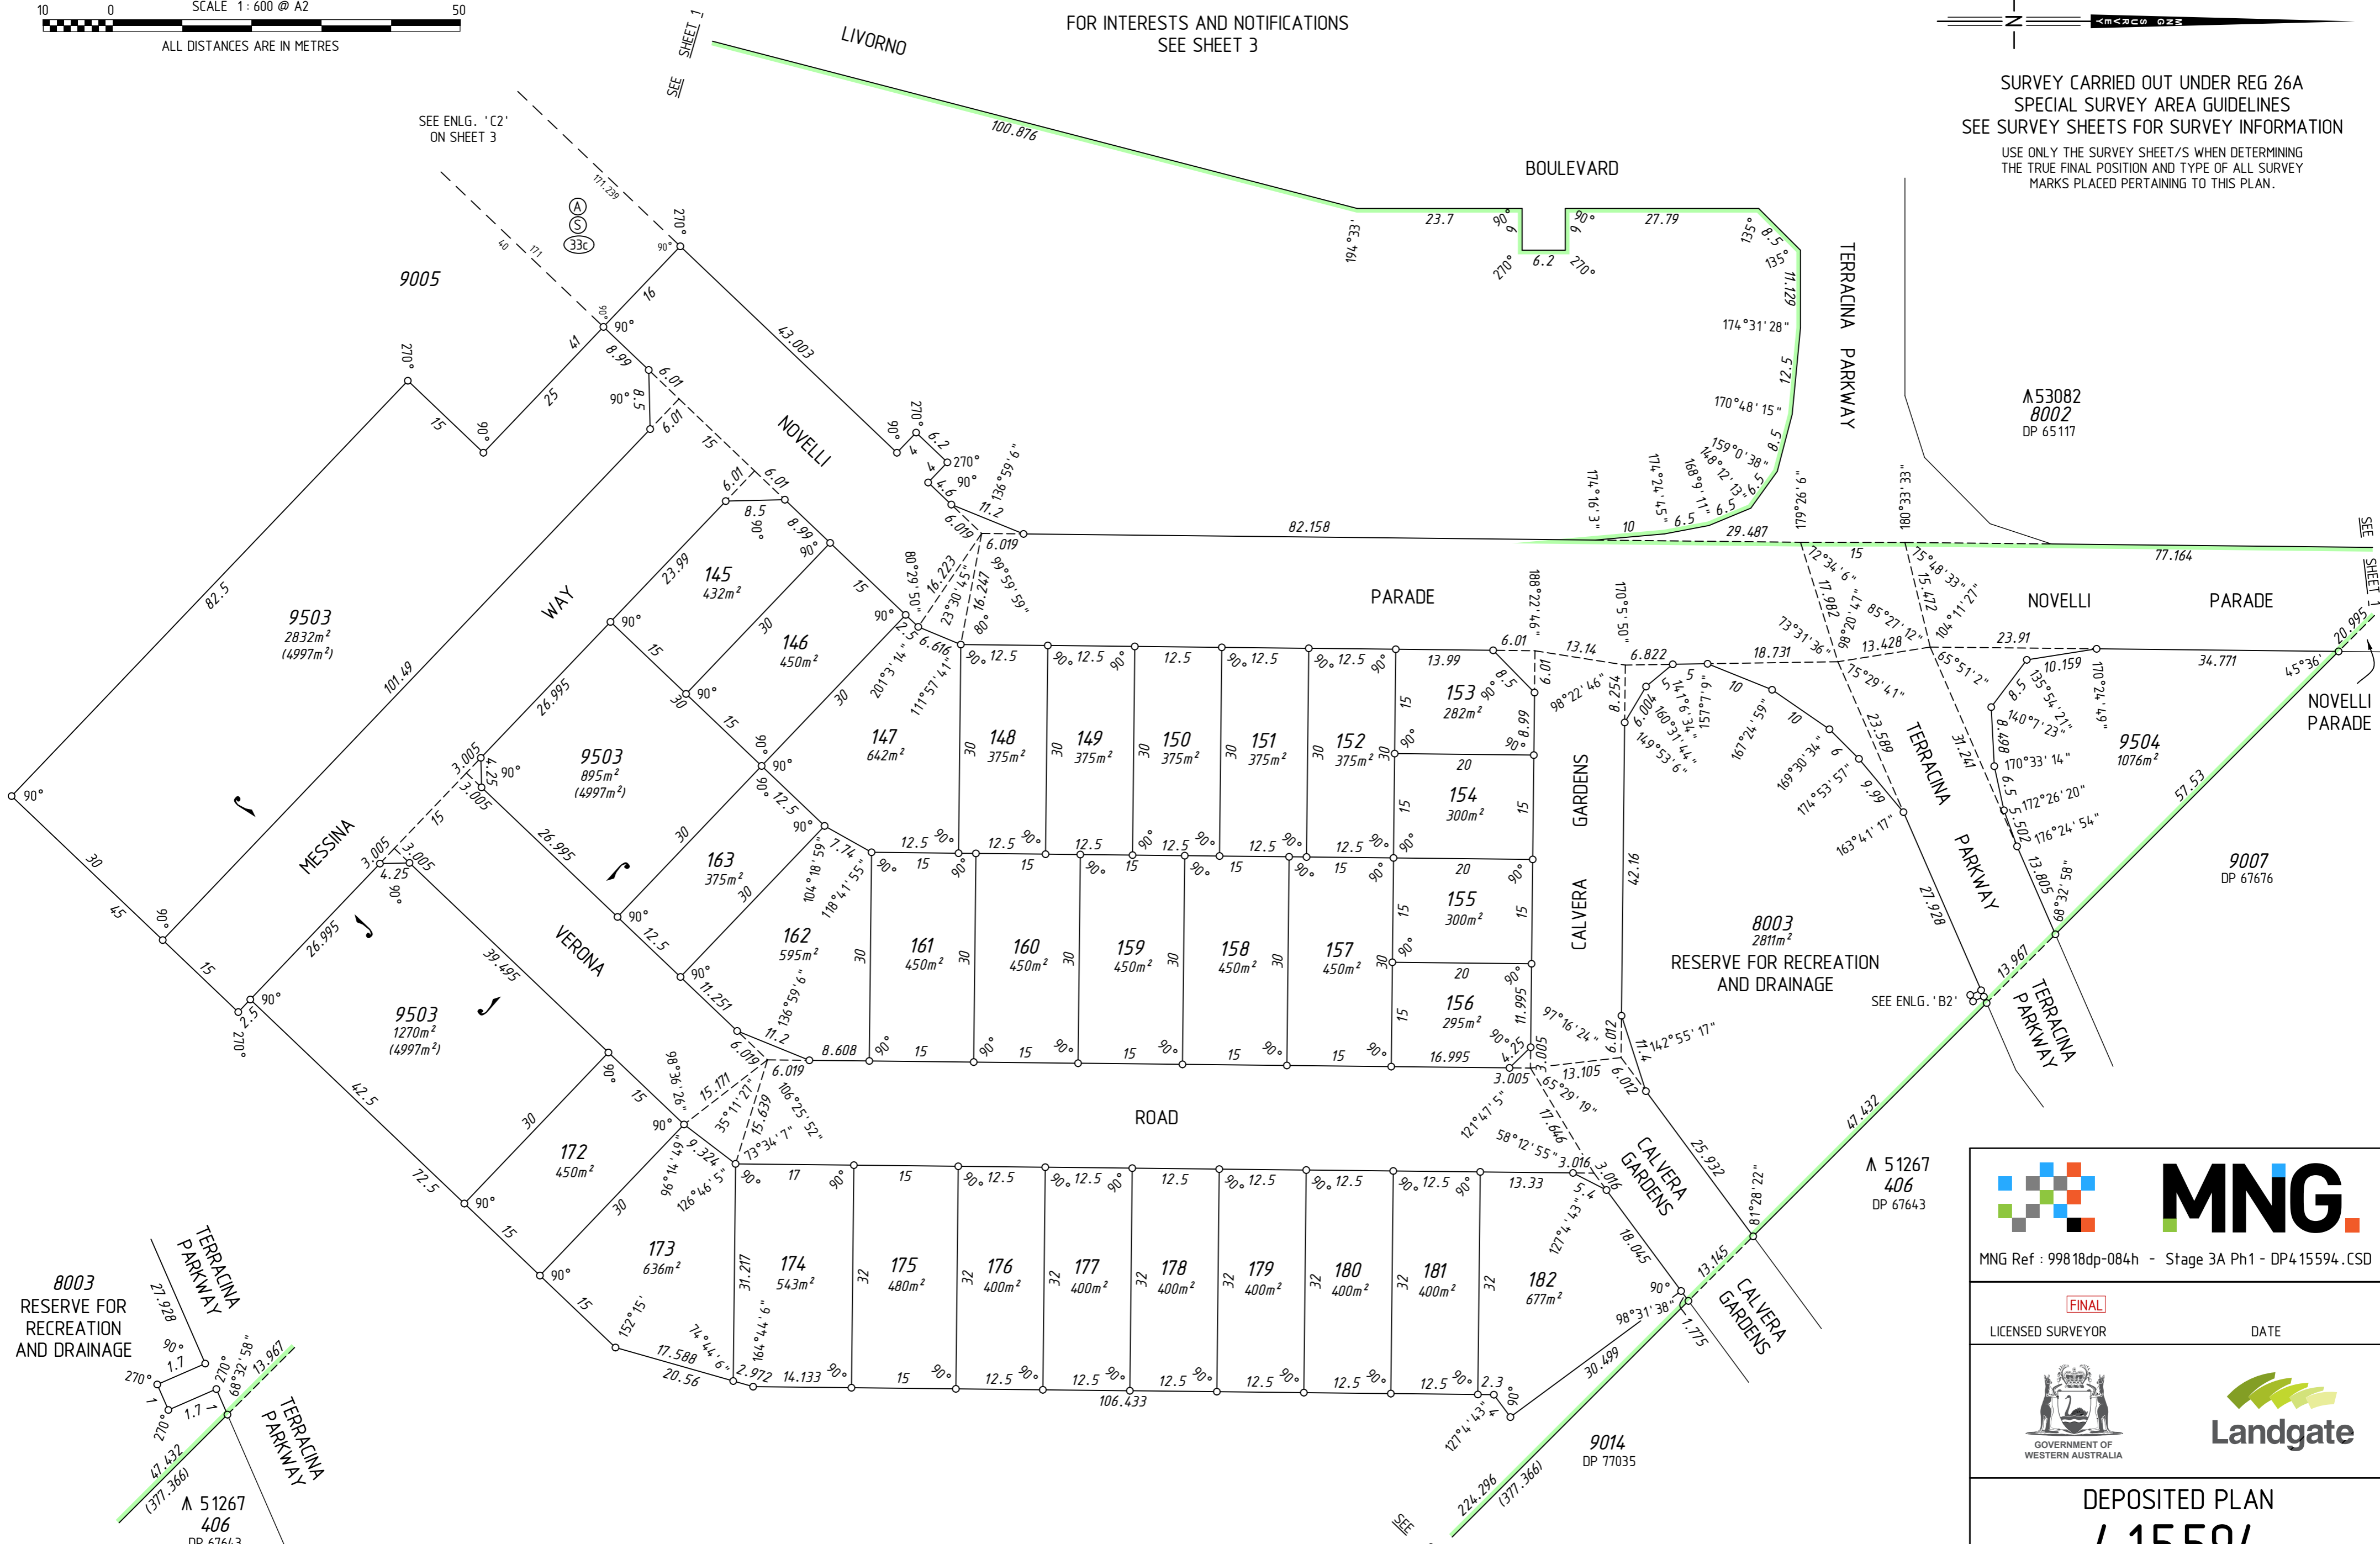

▲ 51267
406
DP 67643

MNG Ref : 99818dp-084h - Stage 3A Ph1 - DP415594 . CSD



FINAL
LICENSED SURVEYOR DATE

Landgate

DEPOSITED PLAN
415594
SHEET 02 OF 03 SHEETS
VERSION 1

INTERESTS AND NOTIFICATIONS

SUBJECT	PURPOSE	STATUTORY REFERENCE	ORIGIN	LAND BURDENED	BENEFIT TO	COMMENTS
ⓓ	EASEMENT		DOC N4.19652	LOT 9005	SEE DOCUMENT	ACCESS SEE 'Z' NOTE
Ⓐ	EASEMENT		DOC N4.19659	LOT 9005	LOT 9501 ON DP 408835	
Ⓑ	EASEMENT		DOC N662879	LOT 9005		AS REDEFINED ON DP 4.11140
Ⓑ1	EASEMENT		DOC N662879	LOT 9505		AS REDEFINED ON DP 4.11140
ⓓ3c	EASEMENT (Electricity Supply)	SEC 167 OF THE P. & D. ACT REG 33 (c)	DP 4.11140	LOT 9005	ELECTRICITY NETWORKS CORPORATION	
ⓓ	EASEMENT		DOC 0010952	LOT 9005	WATER CORPORATION	
ⓓ3b 2	EASEMENT (Sewerage)	SEC 167 OF THE P. & D. ACT REG 33 (b)	DP 4.14495	LOT 9005	WATER CORPORATION	
ⓓ3c 1, ⓓ3c 2	EASEMENT (Electricity Supply)	SEC 167 OF THE P. & D. ACT REG 33 (c)	DP 4.14495	LOT 9005	ELECTRICITY NETWORKS CORPORATION	
	RESTRICTIVE COVENANT	SEC 136D OF THE T.L.A.	THIS PLAN & DOC	ALL LOTS EXCEPT 8003, 9005 AND 9503-9506	ALL LOTS EXCEPT 8003, 9005 AND 9503-9506	
LOT 8003	RESERVE FOR RECREATION AND DRAINAGE	VESTS IN THE CROWN UNDER SEC 152 OF THE P. & D. ACT	THIS PLAN			

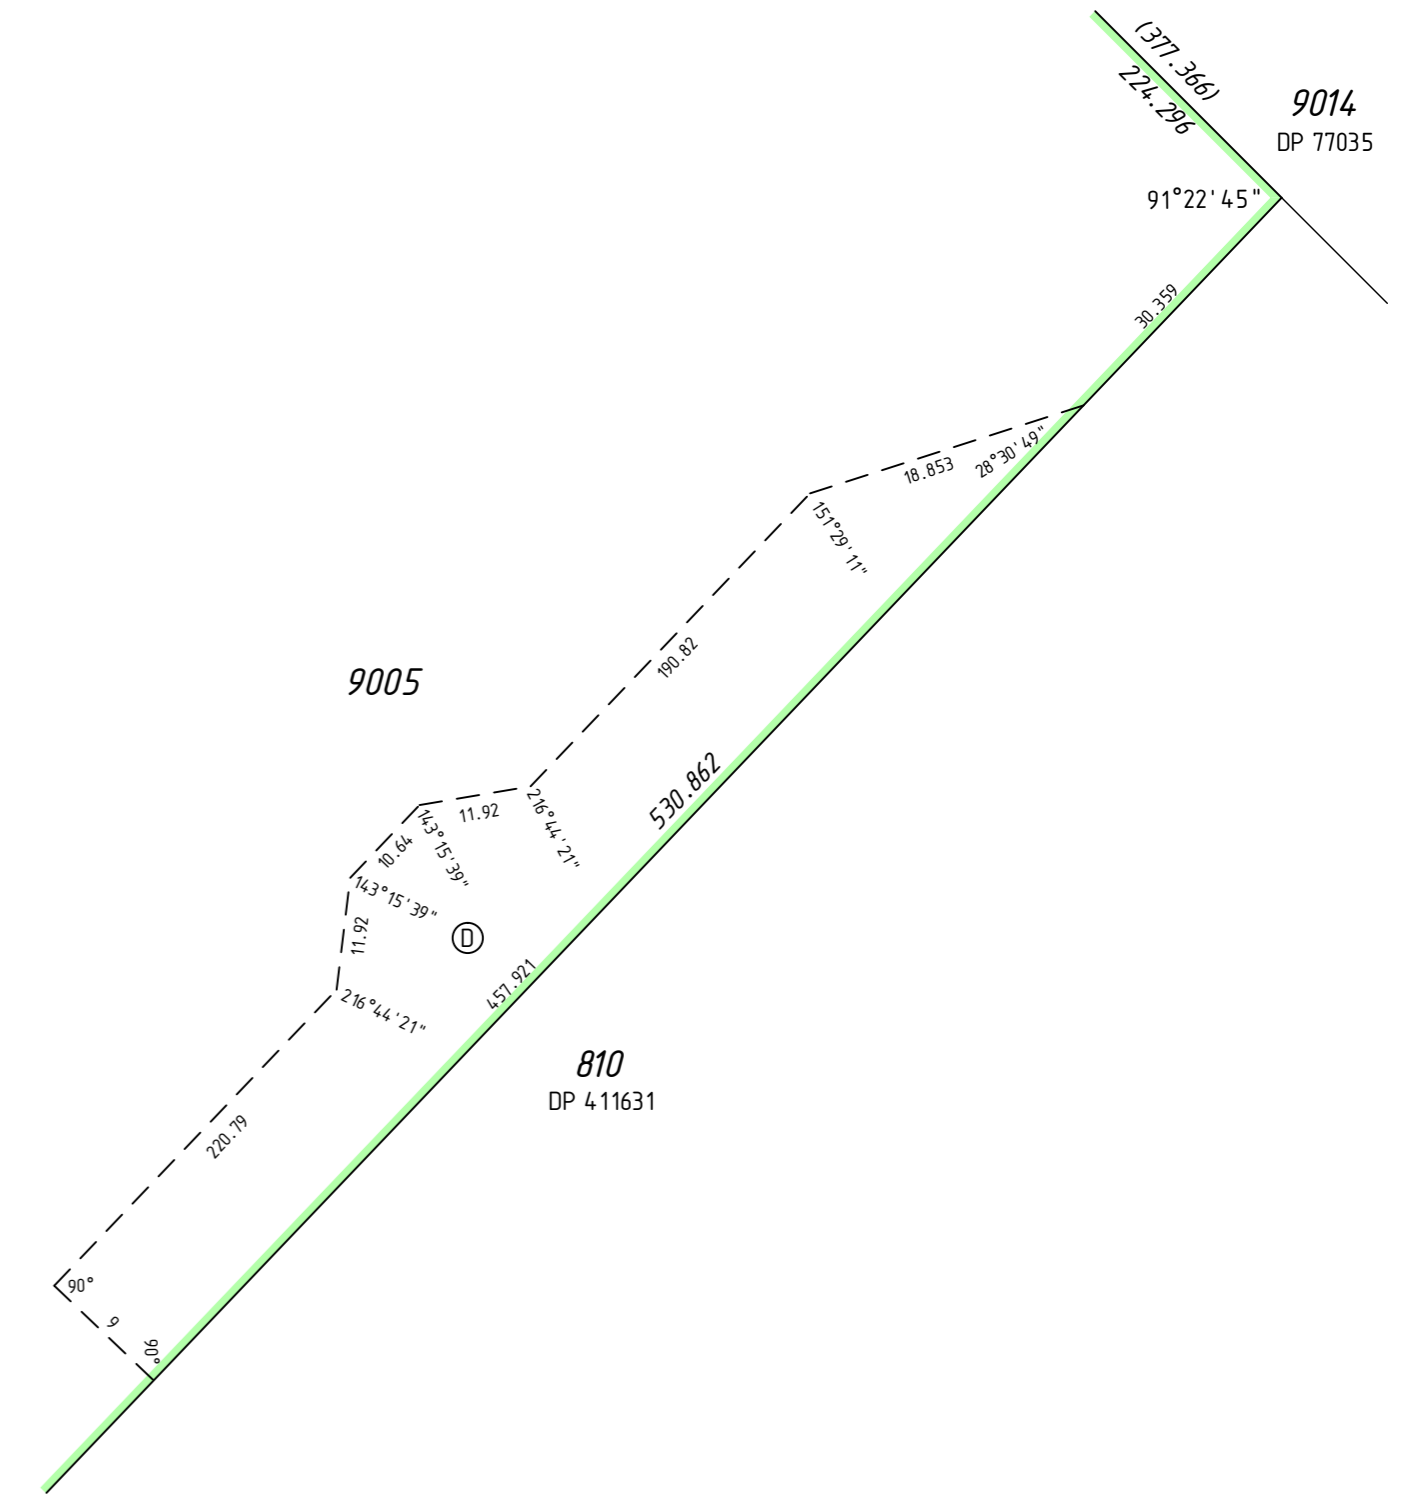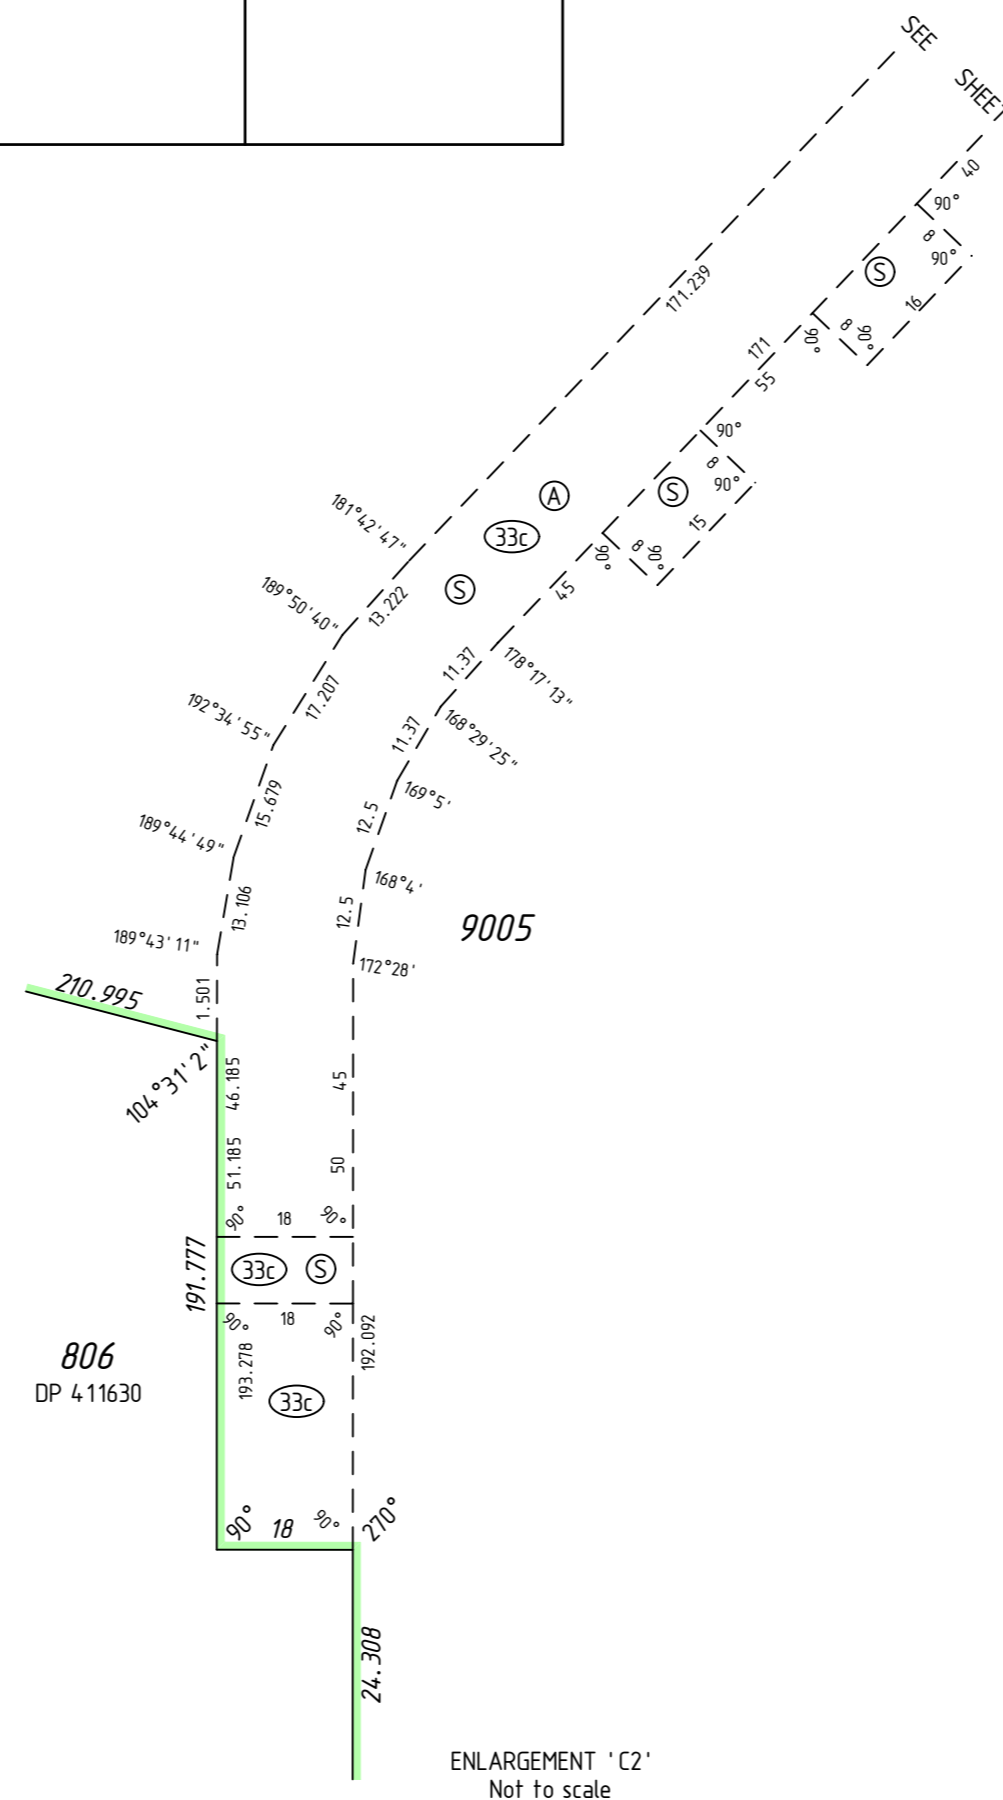

ENLARGEMENT 'C1'
Not to scale

SURVEY CARRIED OUT UNDER REG 26A
SPECIAL SURVEY AREA GUIDELINES
SEE SURVEY SHEETS FOR SURVEY INFORMATION
USE ONLY THE SURVEY SHEET/S WHEN DETERMINING
THE TRUE FINAL POSITION AND TYPE OF ALL SURVEY
MARKS PLACED PERTAINING TO THIS PLAN.



MNG Ref : 99818dp-084h - Stage 3A Ph1 - DP4.15594.CSD

FINAL

LICENSED SURVEYOR

DATE



DEPOSITED PLAN

4 15594

SHEET 03 OF 03 SHEETS
VERSION 1

'Z' NOTE - The dimensions and position of this Easement are based on accurate surveyed alignments

FOR HEADING SEE SHEET 1

THIS SURVEY SHEET WILL BE
REPLACED BY THE SURVEY DATA



MNG Ref: 99818dp-084h



GOVERNMENT OF
WESTERN AUSTRALIA



DEPOSITED PLAN

4 15594

SURVEY SHEET