


HELD BY LANDGATE
IN DIGITAL FORM ONLY.

FOR HEADING SEE SHEET 1
FOR INTERESTS AND NOTIFICATIONS SEE SHEET 4

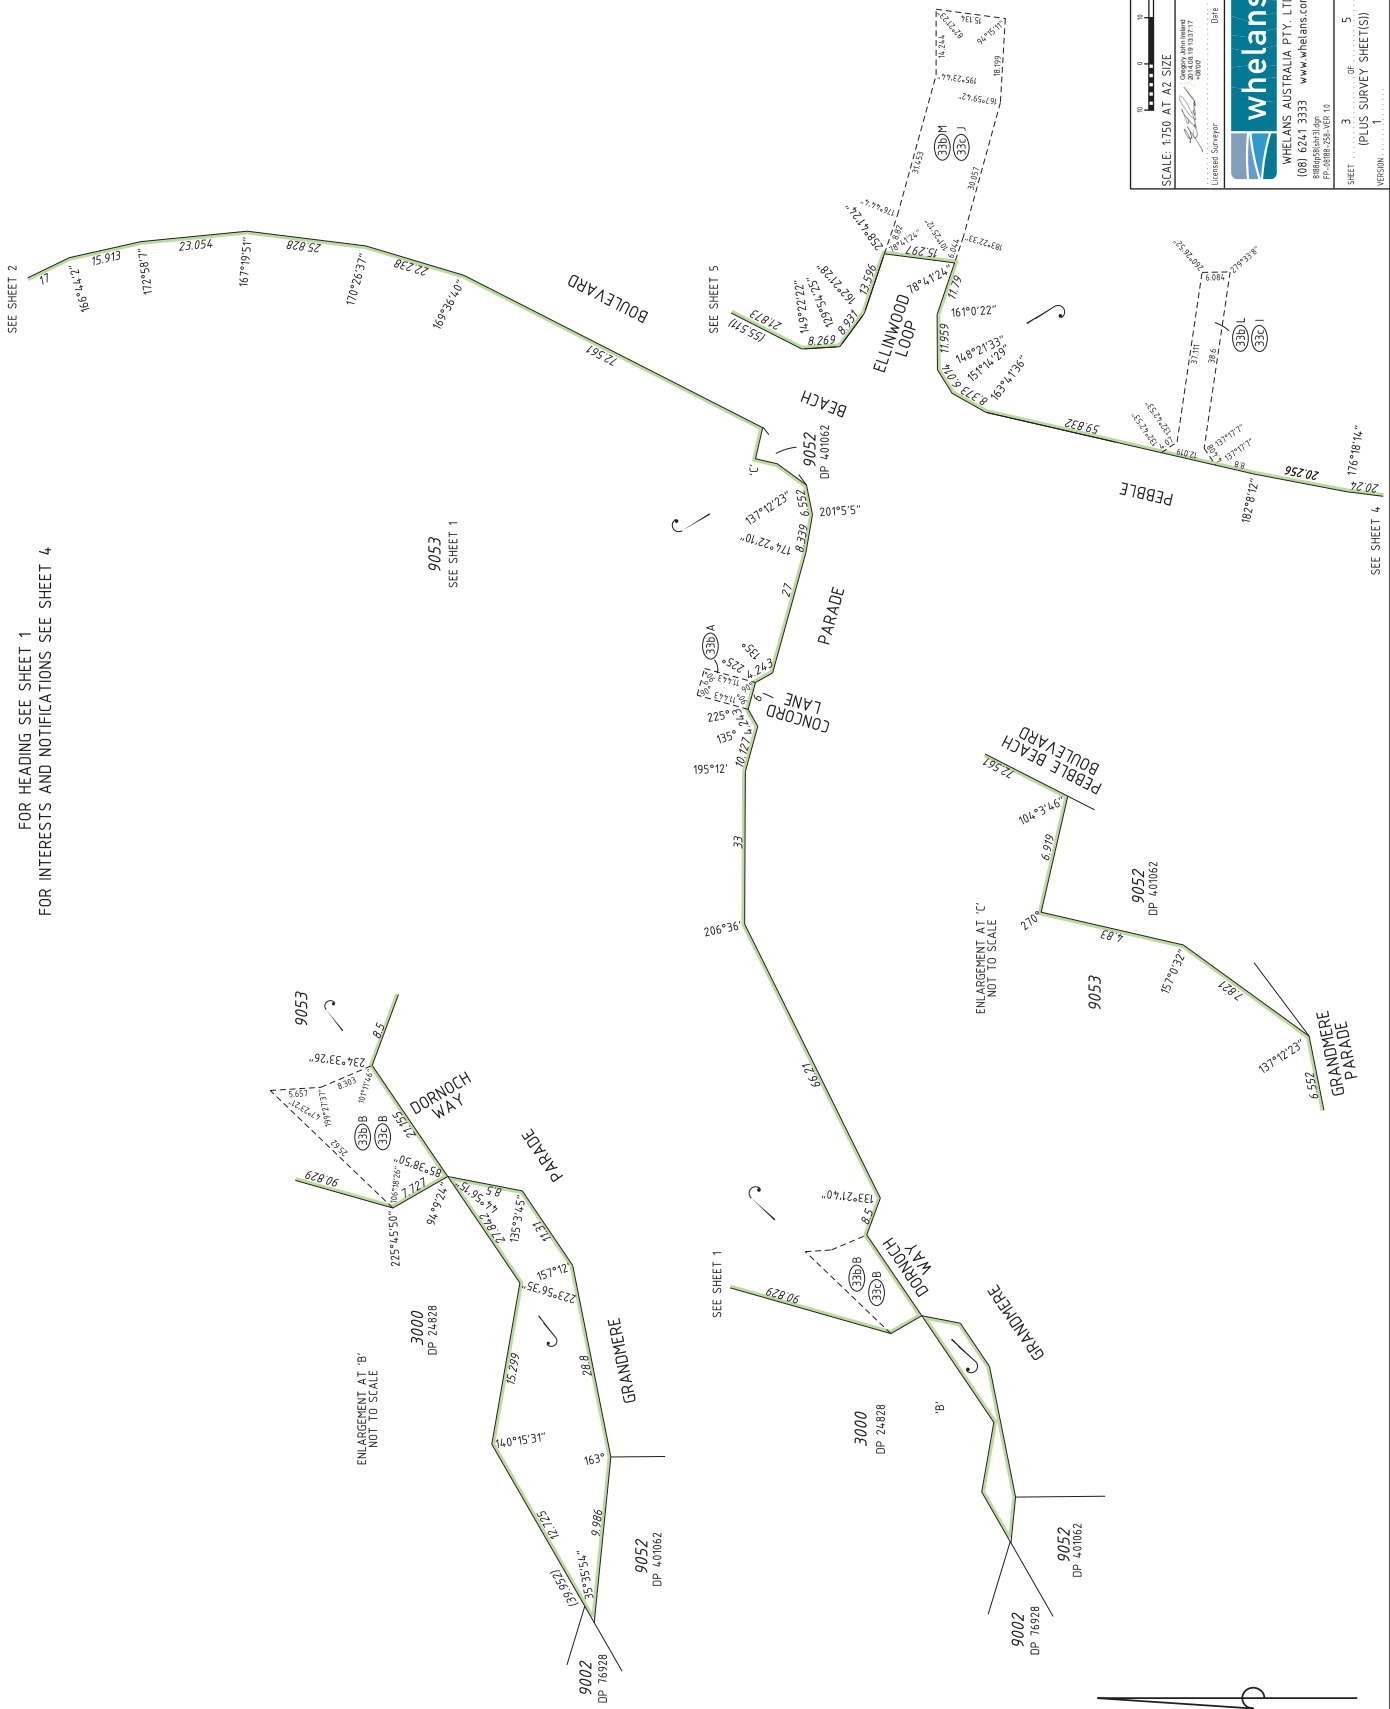

SCALE: 1:750 AT A2 SIZE
ALL DISTANCES ARE IN METRES

Landgate
Western Australian Land Information Authority

whelans
WHELANS AUSTRALIA PTY. LTD.
(08) 6241 3333 www.whelans.com.au
388 Bedford Highway
Perth 6008 WA


DEPOSITED PLAN
401585

SHEET 3 OF 5
(PLUS SURVEY SHEET(S))

VERSION 1

HELD BY LANDGATE
IN DIGITAL FORM ONLY.


INTERESTS AND NOTIFICATIONS						
SUBJECT	PURPOSE	STATUTORY REFERENCE	ORIGIN	LAND BURDENED	BENEFIT TO	COMMENTS
(330)A (330)B (330)C	EASEMENT (WATER SUPPLY)	SEC 167 OF THE P & D ACT REG 33(b)	DP 73199	LOT 9053	WATER CORPORATION	

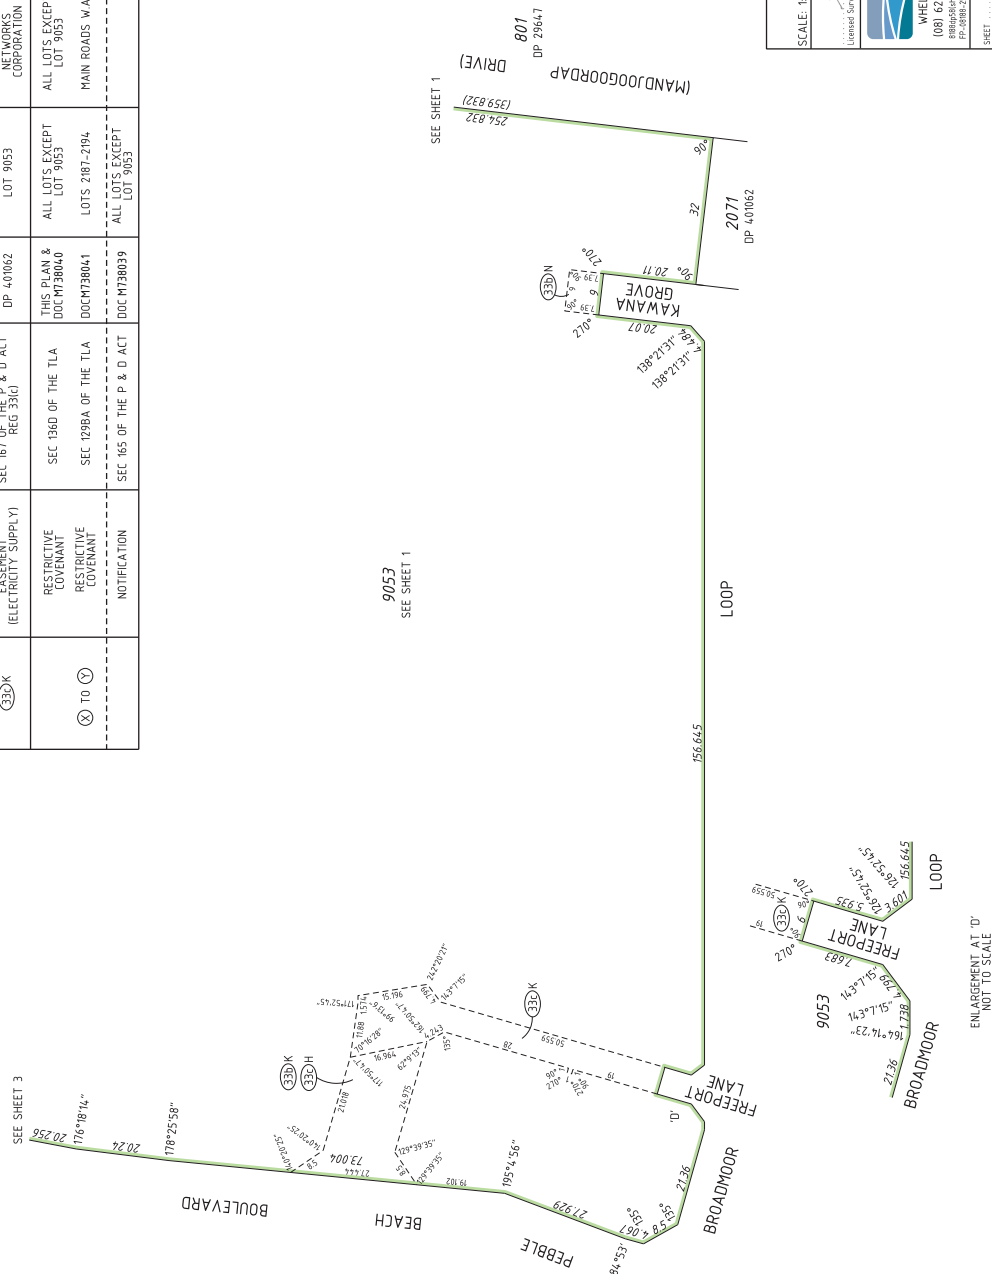

															
ALL DISTANCES ARE IN METRES															
SCALE: 1:50 AT A2 SIZE															

HELD BY LANDGATE
IN DIGITAL FORM ONLY.

FOR HEADING SEE SHEET 1
FOR INTERESTS AND NOTIFICATIONS SEE SHEET 4

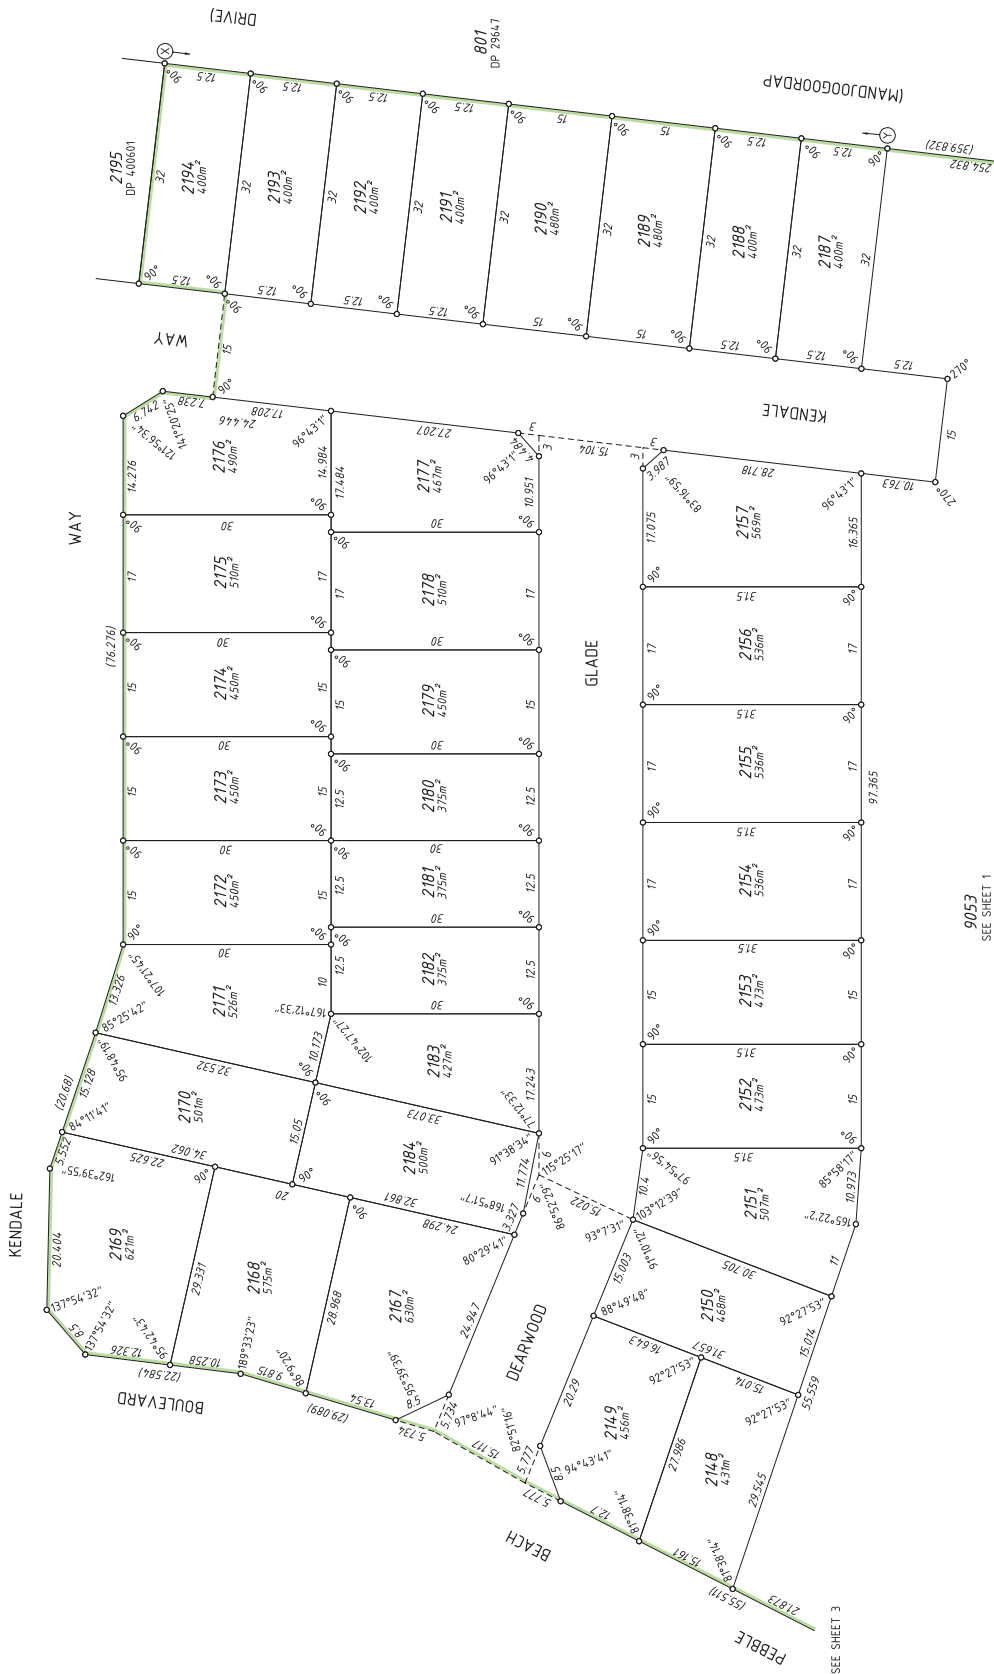

SEE SHEET 1

9053
SEE SHEET 1

SEE SHEET 3

SCALE: 1:500 AT A2 SIZE
ALL DISTANCES ARE IN METRES

Landgate
Western Australian Land Information Authority

whelans
WHELAN'S AUSTRALIA PTY. LTD.
(08) 6241 3333 www.whelans.com.au
388 Stirling Highway
Perth WA 6000
Date: 10/04/2015

DEPOSITED PLAN
401585

SHEET 5 OF 5
(PLUS SURVEY SHEET(S))
VERSION 1

HELD BY LANDGATE
IN DIGITAL FORM ONLY.

