

VERSION	AMENDMENT	AUTHORISED BY	DATE

SURVEY CARRIED OUT UNDER REG 26A
SPECIAL SURVEY AREA GUIDELINES
SEE SURVEY SHEETS FOR SURVEY INFORMATION


HELD BY LANDGATE IN DIGITAL FORMAT ONLY
LIMITED IN DEPTH TO 60.96 METRES

USE ONLY THE SURVEY SHEET/S WHEN DETERMINING
THE TRUE FINAL POSITION AND TYPE OF ALL SURVEY
MARKS PLACED PERTAINING TO THIS PLAN.

DRAFT
ALL AREAS AND DIMENSIONS
ARE SUBJECT TO FINAL SURVEY
AND WAPC APPROVAL


**PRELIMINARY ONLY
UNLODGED VERSION
SUBJECT TO
LANDGATE AUDIT**
This version is
- Current as at 8/03/2019
- Subject to change without notice
- Not intended for design use,
a LANDGATE APPROVED copy
should be obtained for such purposes.

TYPE	FREEHOLD	S.S.A.	YES
PURPOSE	SUBDIVISION		
PLAN OF	LOTS 9-15, 34, 35, 41-44, 50-53, 91-95, 401-404 AND RESTRICTIVE COVENANT		
FORMER TENURE	LOT 9505 ON DP 4 16331 C.T.		
LOCAL AUTHORITY	CITY OF ROCKINGHAM		
LOCALITY	BALDIVIS		
D.O.P.L.H. FILE			
FIELD RECORD	SURVEYOR'S CERTIFICATE - REG 54 I, Charles A. YOUNGE hereby certify that this plan is accurate and is a correct representation of the - (a) *survey, and/or (b) *calculations from measurements recorded in the field records, [* delete if inapplicable] undertaken for the purposes of this plan and that it complies with the relevant written law(s) in relation to which it is lodged.		
LICENSED SURVEYOR			DATE
	LOGGED		
DATE	FEE PAID		ASSESS No.
I.S.C.			
	EXAMINED		DATE
	WESTERN AUSTRALIAN PLANNING COMMISSION FILE 153799		
	Delegated under S. 16 P&D Act 2005		DATE
	IN ORDER FOR DEALINGS		
SUBJECT TO			
FOR INSPECTOR OF PLANS AND SURVEYS			DATE
	APPROVED		REG26A (4)
INSPECTOR OF PLANS AND SURVEYS (S. 18 Licensed Surveyors Act 1909)			DATE

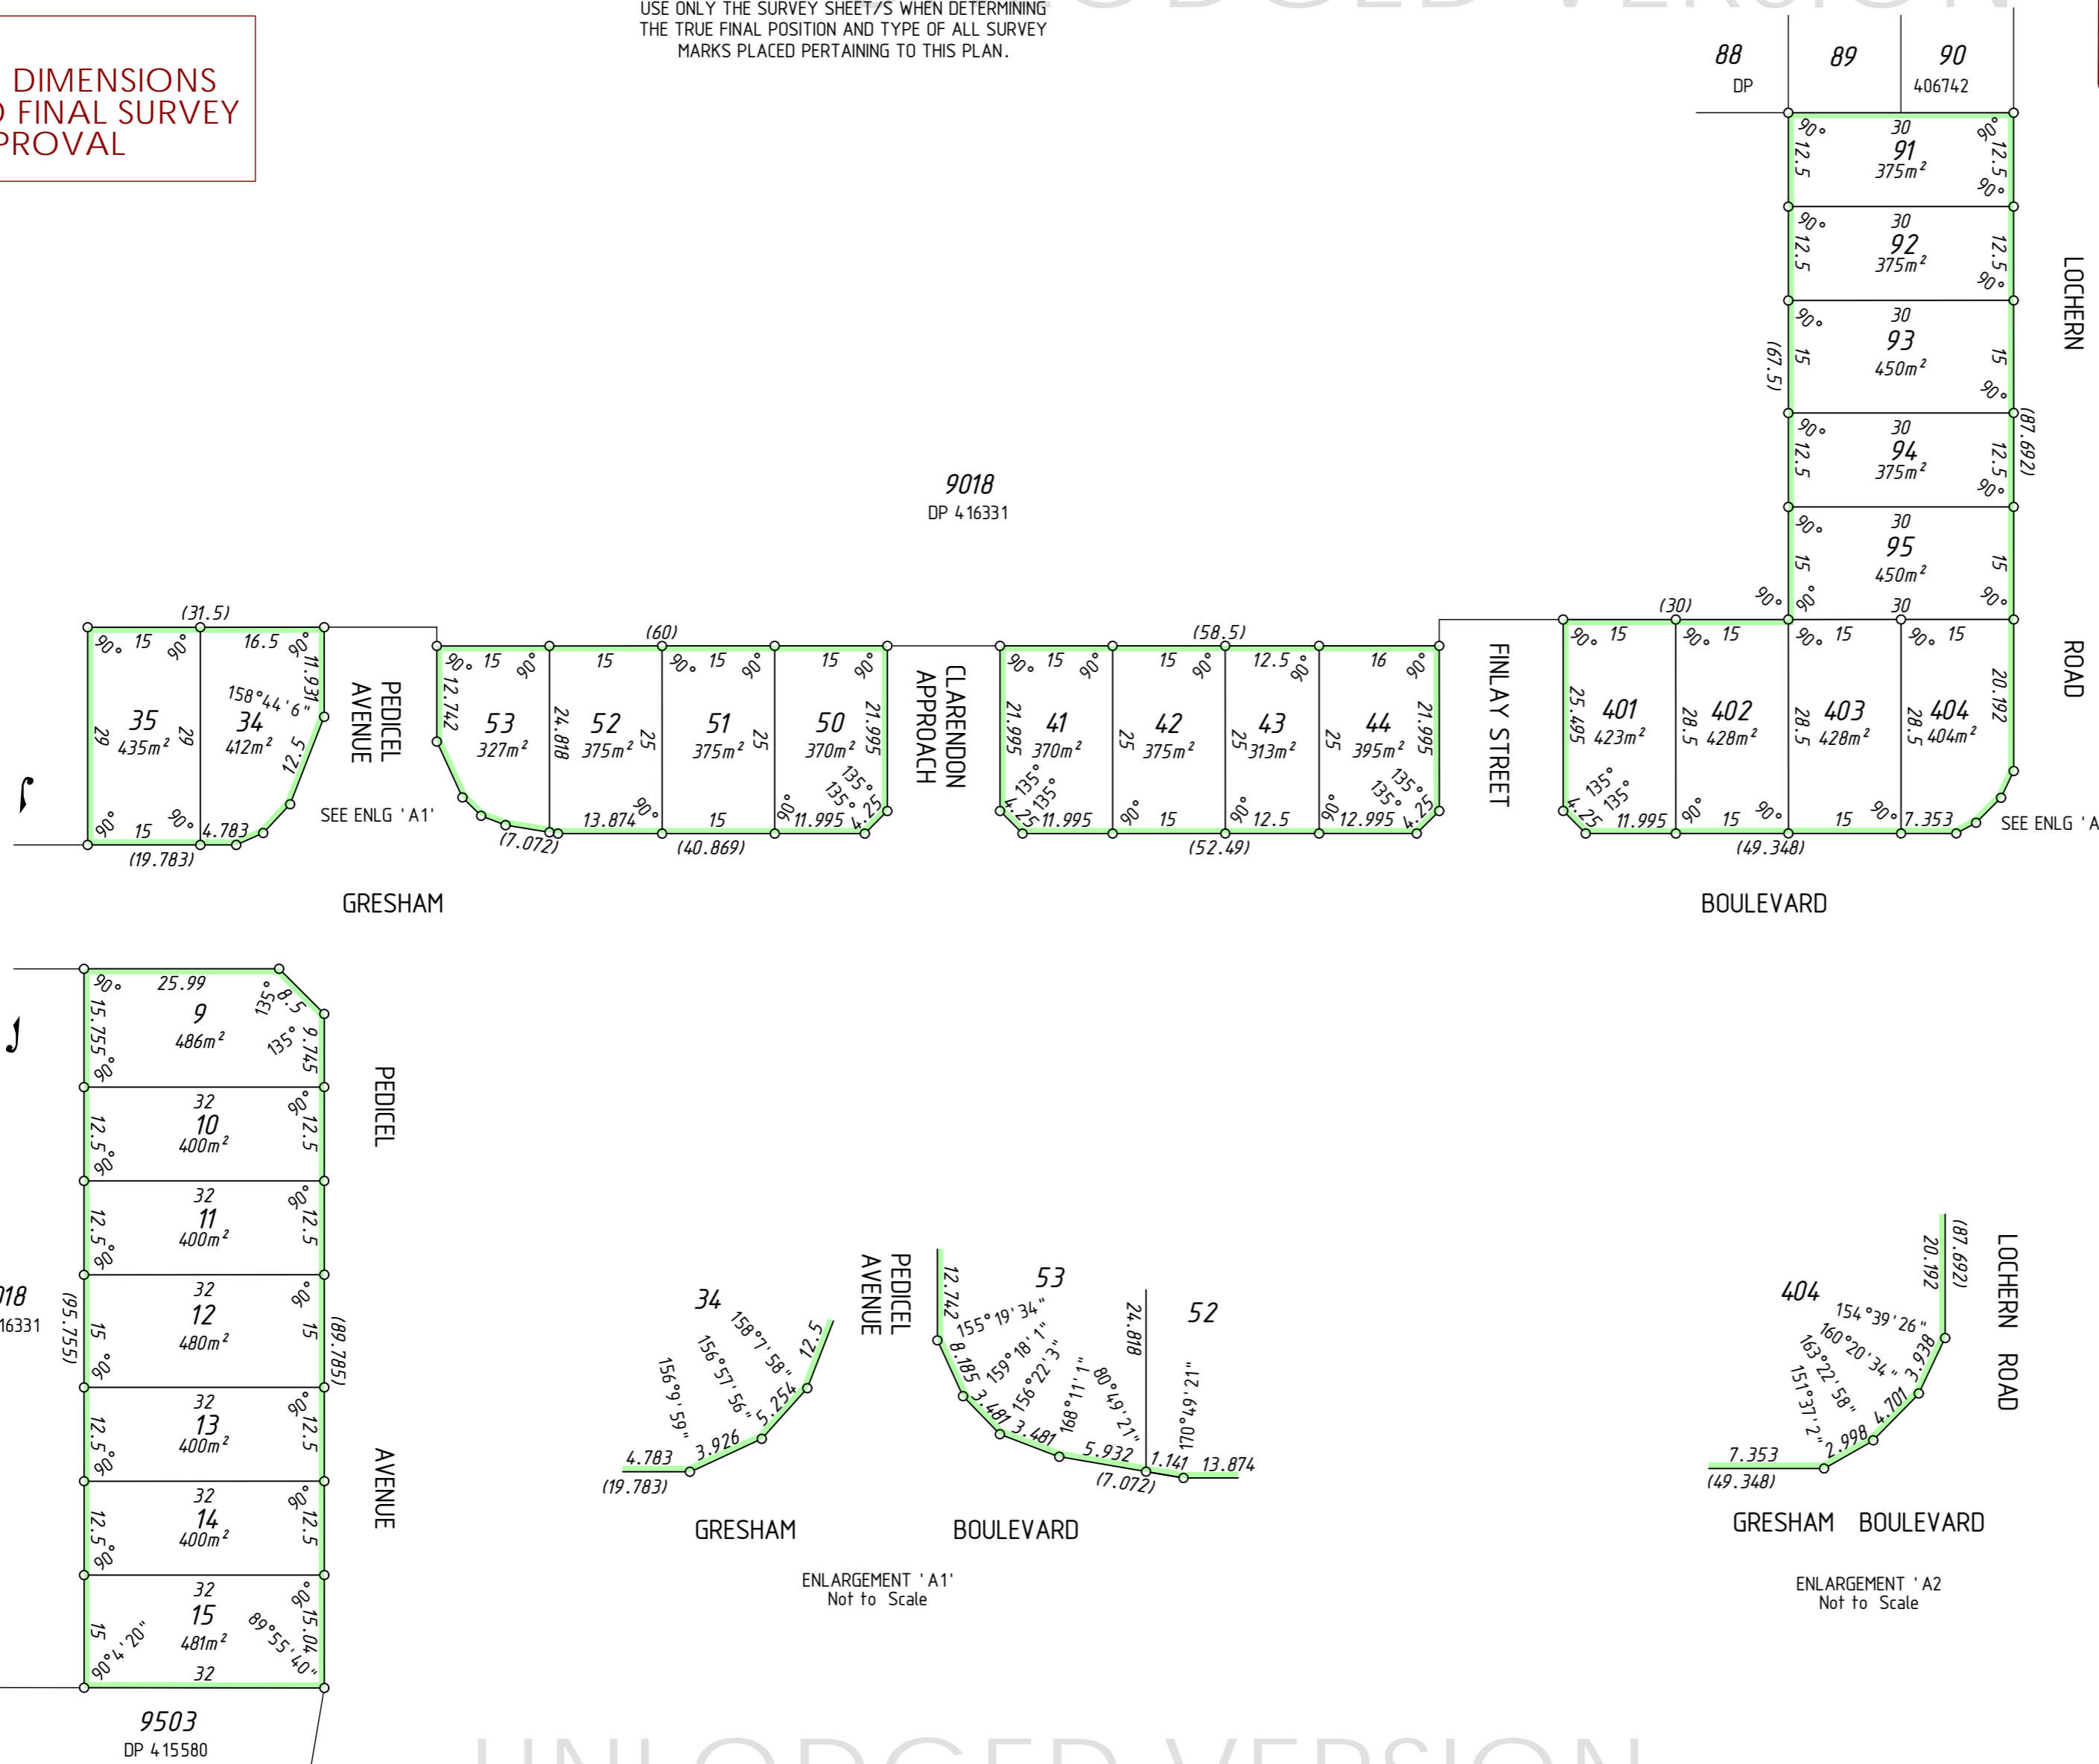

INTERESTS AND NOTIFICATIONS

SUBJECT	PURPOSE	STATUTORY REFERENCE	ORIGIN	LAND BURDENED	BENEFIT TO	COMMENTS
	RESTRICTIVE COVENANT	SEC 136D OF THE TLA	THIS PLAN & DOC	ALL LOTS	ALL LOTS	
	NOTIFICATION	SEC 165 OF THE P & D ACT	DOC	ALL LOTS		MOSQUITOES
	NOTIFICATION	SEC 165 OF THE P & D ACT	DOC	LOT 15 AND 35		BUSHFIRE MANAGEMENT PLAN

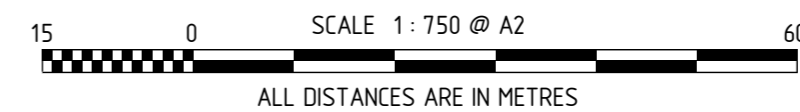

MNG
MC MULLEN NOLAN GROUP
PO Box 3526, Success W.A. 6964
Tel: (08) 6436 1599
Fax: (08) 6436 1500
Email: info@mngsurvey.com.au
MNG Ref : 98294dp-059a - Stage 6 Ph1B - DP4 16582_CSD



DEPOSITED PLAN
4 16582
SHEET 01 OF 01 SHEETS
(PLUS SURVEY SHEETS)
VERSION 1

FOR HEADING SEE SHEET 1

UNLODGED VERSION

PRELIMINARY ONLY
UNLODGED VERSION
SUBJECT TO
LANDGATE AUDIT

This version is
- Current as at 8/03/2019
- Subject to change without notice
- Not intended for design use,
a LANDGATE APPROVED copy
should be obtained for such purposes.

UNLODGED VERSION

UNLODGED VERSION

THIS SURVEY SHEET WILL BE
REPLACED BY THE SURVEY DATA

UNLODGED VERSION
HELD BY LANDGATE IN DIGITAL FORMAT ONLY



MNG Ref: 98294dp-059a



GOVERNMENT OF
WESTERN AUSTRALIA

DEPOSITED PLAN
4 16582
SURVEY SHEET