


VERSION	AMENDMENT	AUTHORISED BY	DATE

DRAFT
ALL AREAS AND DIMENSIONS
ARE SUBJECT TO FINAL SURVEY
AND WAPC APPROVAL

**PRELIMINARY ONLY
UNLODGED VERSION
SUBJECT TO
LANDGATE AUDIT**
This version is
- Current as at 30/03/2016
- Subject to change without notice
- Not intended for design use,
a LANDGATE APPROVED copy
should be obtained for such purposes.

HELD BY LANDGATE IN DIGITAL FORMAT ONLY
UNLODGED VERSION

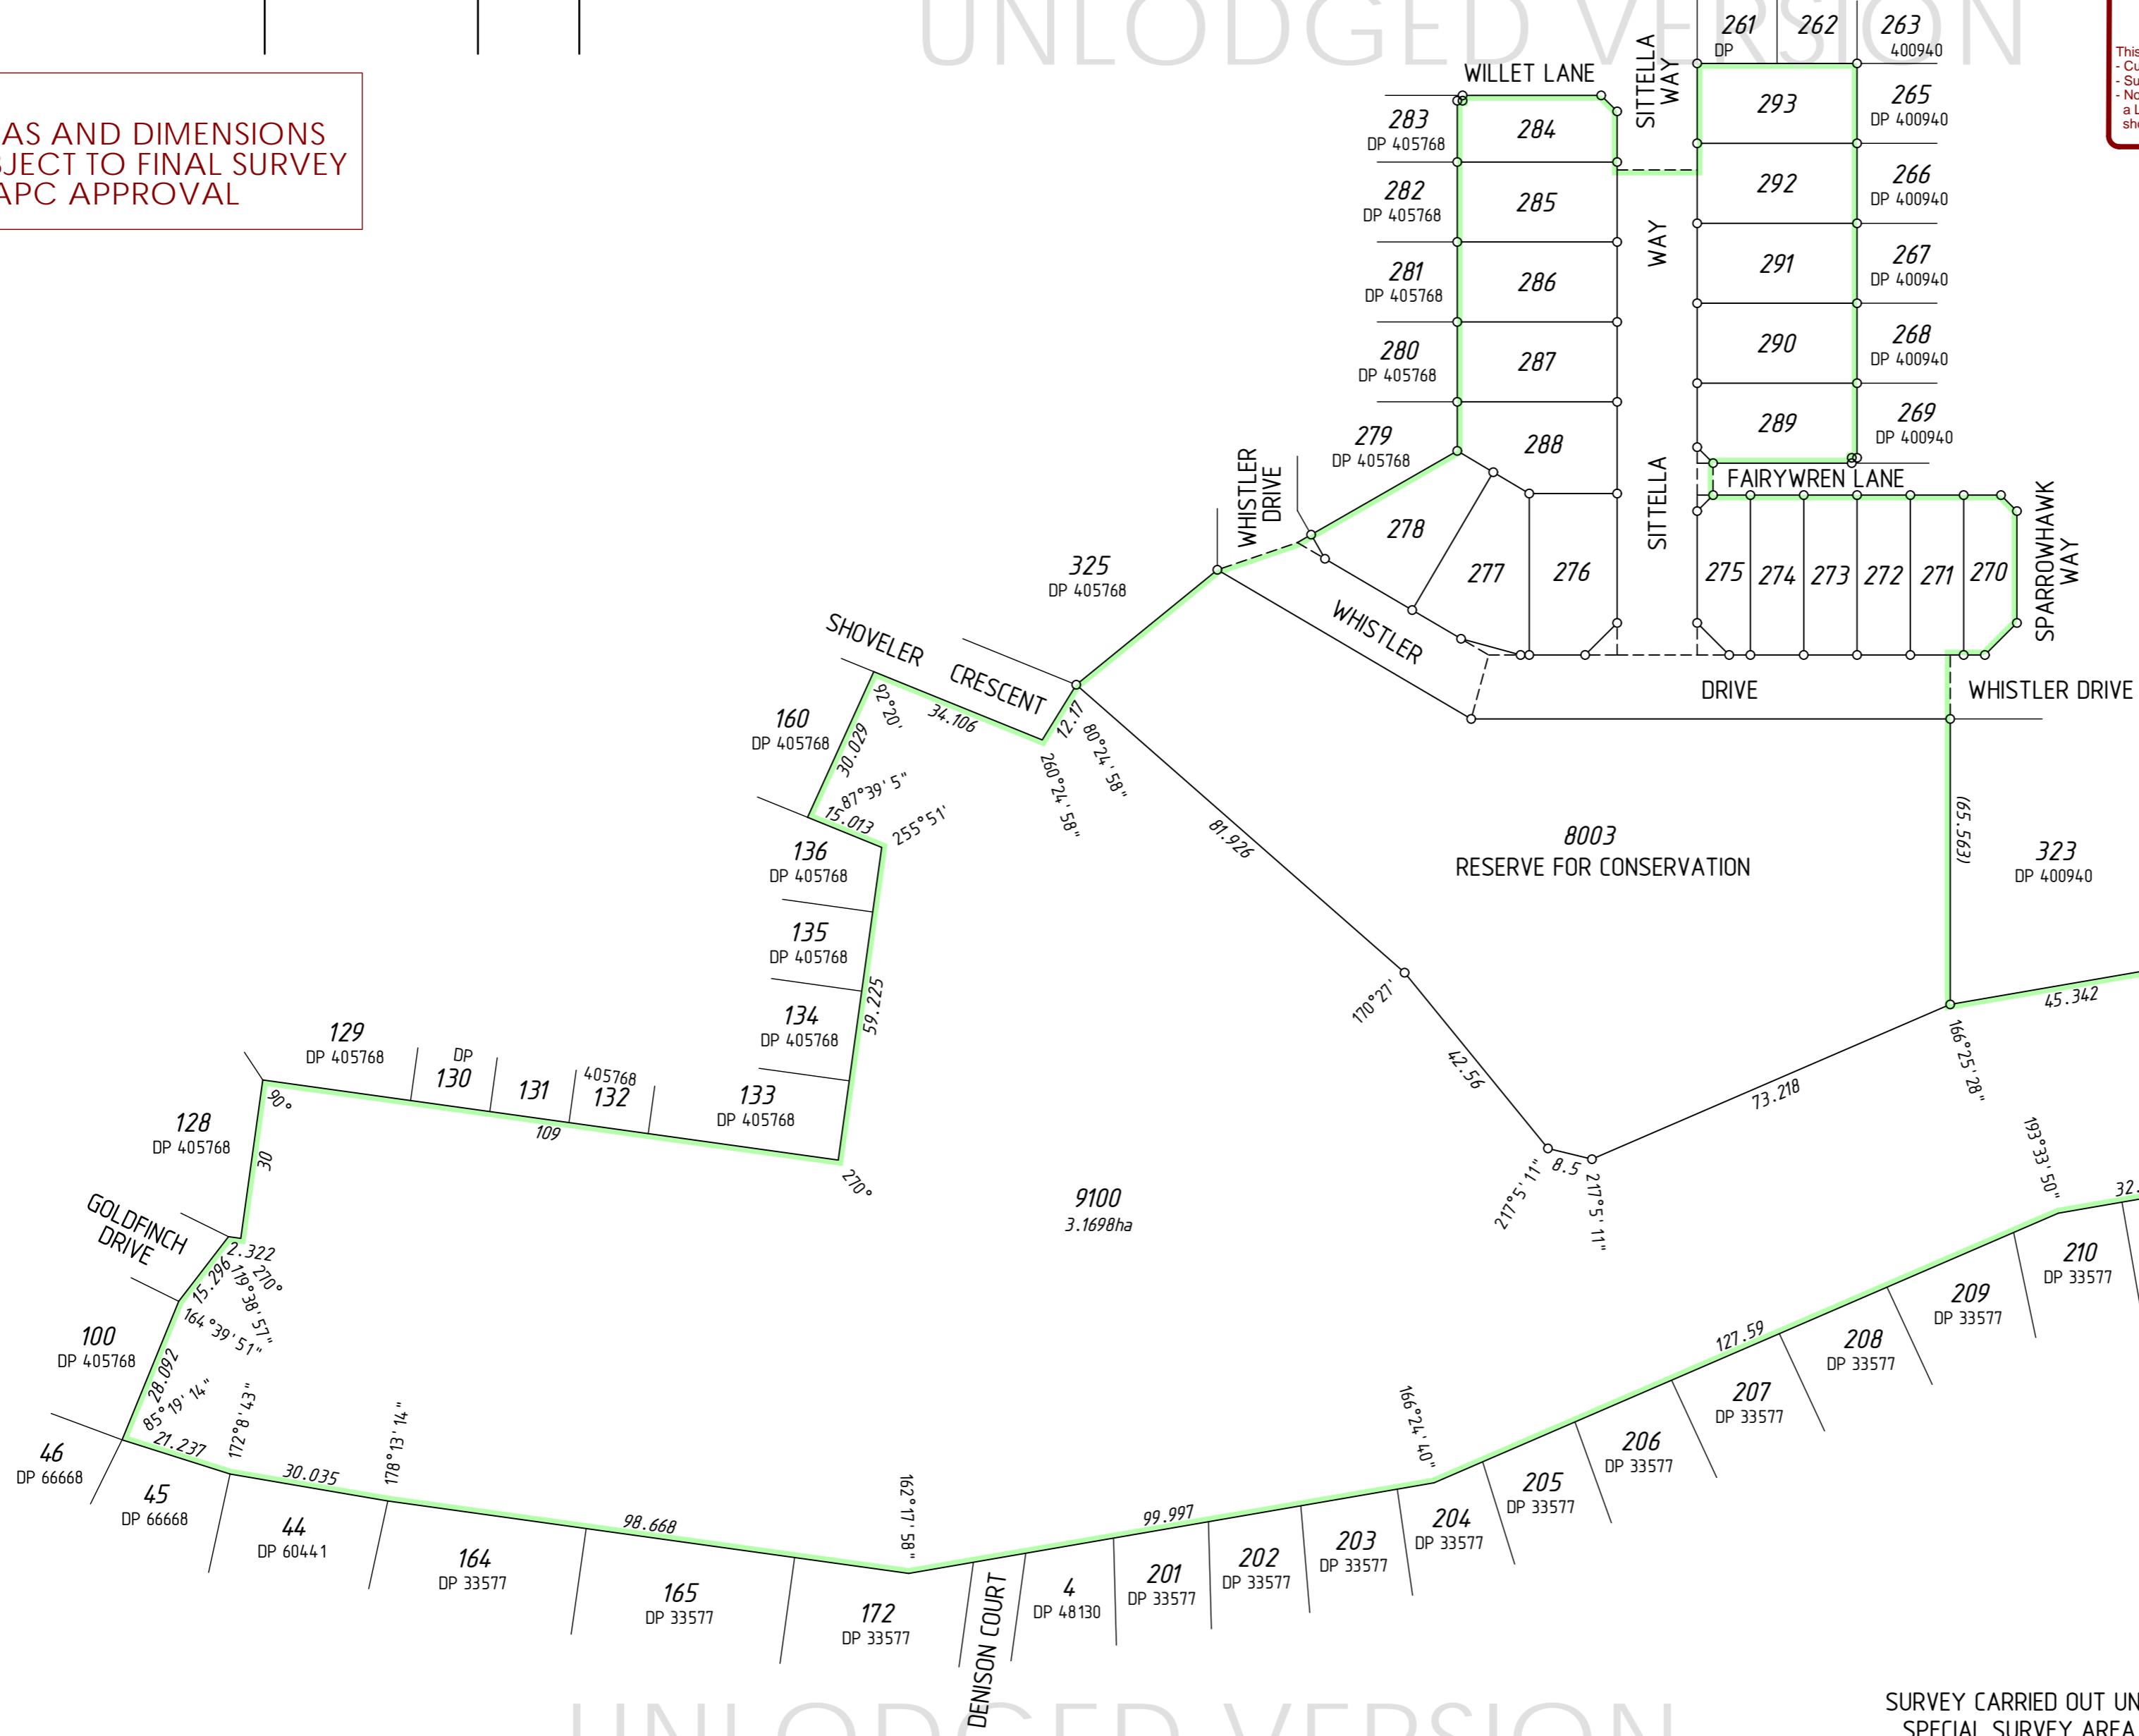

UNLODGED VERSION

UNLODGED VERSION

INTERESTS AND NOTIFICATIONS

SUBJECT	PURPOSE	STATUTORY REFERENCE	ORIGIN	LAND BURDENED	BENEFIT TO	COMMENTS
	RESTRICTIVE COVENANT	SEC 136D OF THE T.L.A	THIS PLAN & DOC	LOTS 270-278, 284-293	LOTS 270-278, 284-293	
LOT 8003	RESERVE FOR CONSERVATION	VESTS IN THE CROWN UNDER SEC 152 OF THE P. & D. ACT	THIS PLAN			
	NOTIFICATION	SEC 165 OF THE P. & D. ACT	DOC	LOTS 270-278, 284-293		MOSQUITOS

SURVEY CARRIED OUT UNDER REG 26A
SPECIAL SURVEY AREA GUIDELINES
SEE SURVEY SHEETS FOR SURVEY INFORMATION
USE ONLY THE SURVEY SHEET/S WHEN DETERMINING
THE TRUE FINAL POSITION AND TYPE OF ALL SURVEY
MARKS PLACED PERTAINING TO THIS PLAN.
SCALE 1: 1000 @ A2
ALL DISTANCES ARE IN METRES

MC MULLEN NOLAN GROUP
PO Box 3526, Success W.A. 6964
Tel: (08) 6436 1599
Fax: (08) 6436 1500
Email: info@mngsurvey.com.au
MNG Ref : 316702dp-026b - Stage 9A - DP408855.CSD

TYPE	FREEHOLD	S.S.A.	YES
PURPOSE	SUBDIVISION		
PLAN OF	LOTS 270-278, 284-293, 8003, 9100, ROADS AND RESTRICTIVE COVENANT		
FORMER TENURE	LOT 9518 ON DP 405768 C.T.		
LOCAL AUTHORITY	CITY OF MANDURAH		
LOCALITY	ERSKINE		
D.O.L. FILE			
FIELD RECORD	111795		
SURVEYOR'S CERTIFICATE - REG 54	I, Nigel J. SIMPSON hereby certify that this plan is accurate and is a correct representation of the - (a) *survey, and/or (b) *calculations from measurements recorded in the field records, [* delete if inapplicable] undertaken for the purposes of this plan and that it complies with the relevant written law(s) in relation to which it is lodged.		
LICENSED SURVEYOR	DATE		
LOGGED			
DATE	FEE PAID	ASSESS No.	
I.S.C.			
EXAMINED	DATE		
WESTERN AUSTRALIAN PLANNING COMMISSION FILE 149229 & 152227			
Delegated under S. 16 P&D Act 2005	DATE		
IN ORDER FOR DEALINGS			
SUBJECT TO			
FOR INSPECTOR OF PLANS AND SURVEYS	DATE		
APPROVED	REG26A (4)		
INSPECTOR OF PLANS AND SURVEYS (S. 18 Licensed Surveyors Act 1909)	DATE		



DEPOSITED PLAN
408855
SHEET 01 OF 02 SHEETS
(PLUS SURVEY SHEETS(S))
VERSION 1


PRELIMINARY ONLY
UNLOGGED VERSION
SUBJECT TO
LANDGATE AUDIT

This version is
- Current as at 30/03/2016
- Subject to change without notice
- Not intended for design use,
a LANDGATE APPROVED copy
should be obtained for such purposes.

DRAFT
ALL AREAS AND DIMENSIONS
ARE SUBJECT TO FINAL SURVEY
AND WAPC APPROVAL

FOR HEADING SEE SHEET 1


FOR INTERESTS AND NOTIFICATIONS
SEE SHEET 1

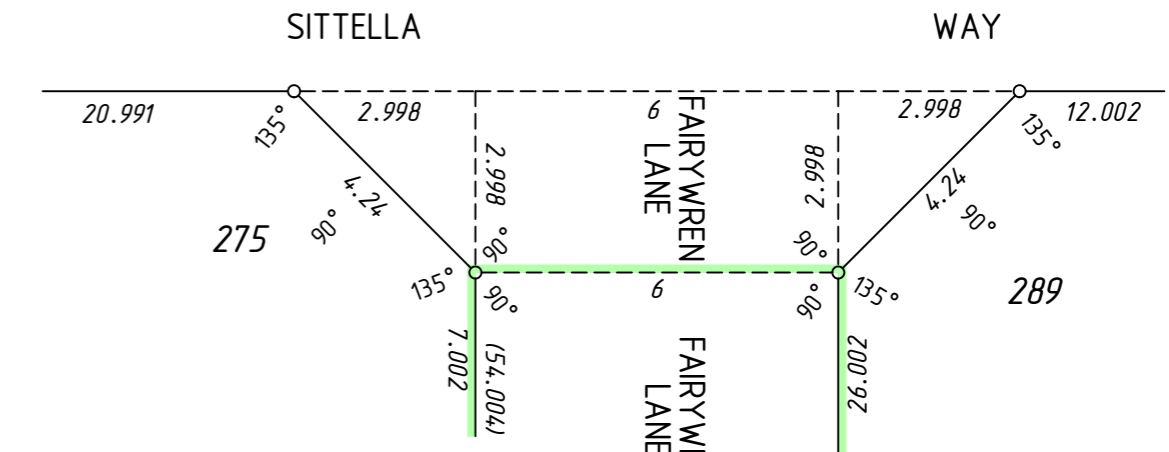

ENLARGEMENT 'B1'
Not to scale

SURVEY CARRIED OUT UNDER REG 26A
SPECIAL SURVEY AREA GUIDELINES
SEE SURVEY SHEETS FOR SURVEY INFORMATION


USE ONLY THE SURVEY SHEET/S WHEN DETERMINING
THE TRUE FINAL POSITION AND TYPE OF ALL SURVEY
MARKS PLACED PERTAINING TO THIS PLAN.

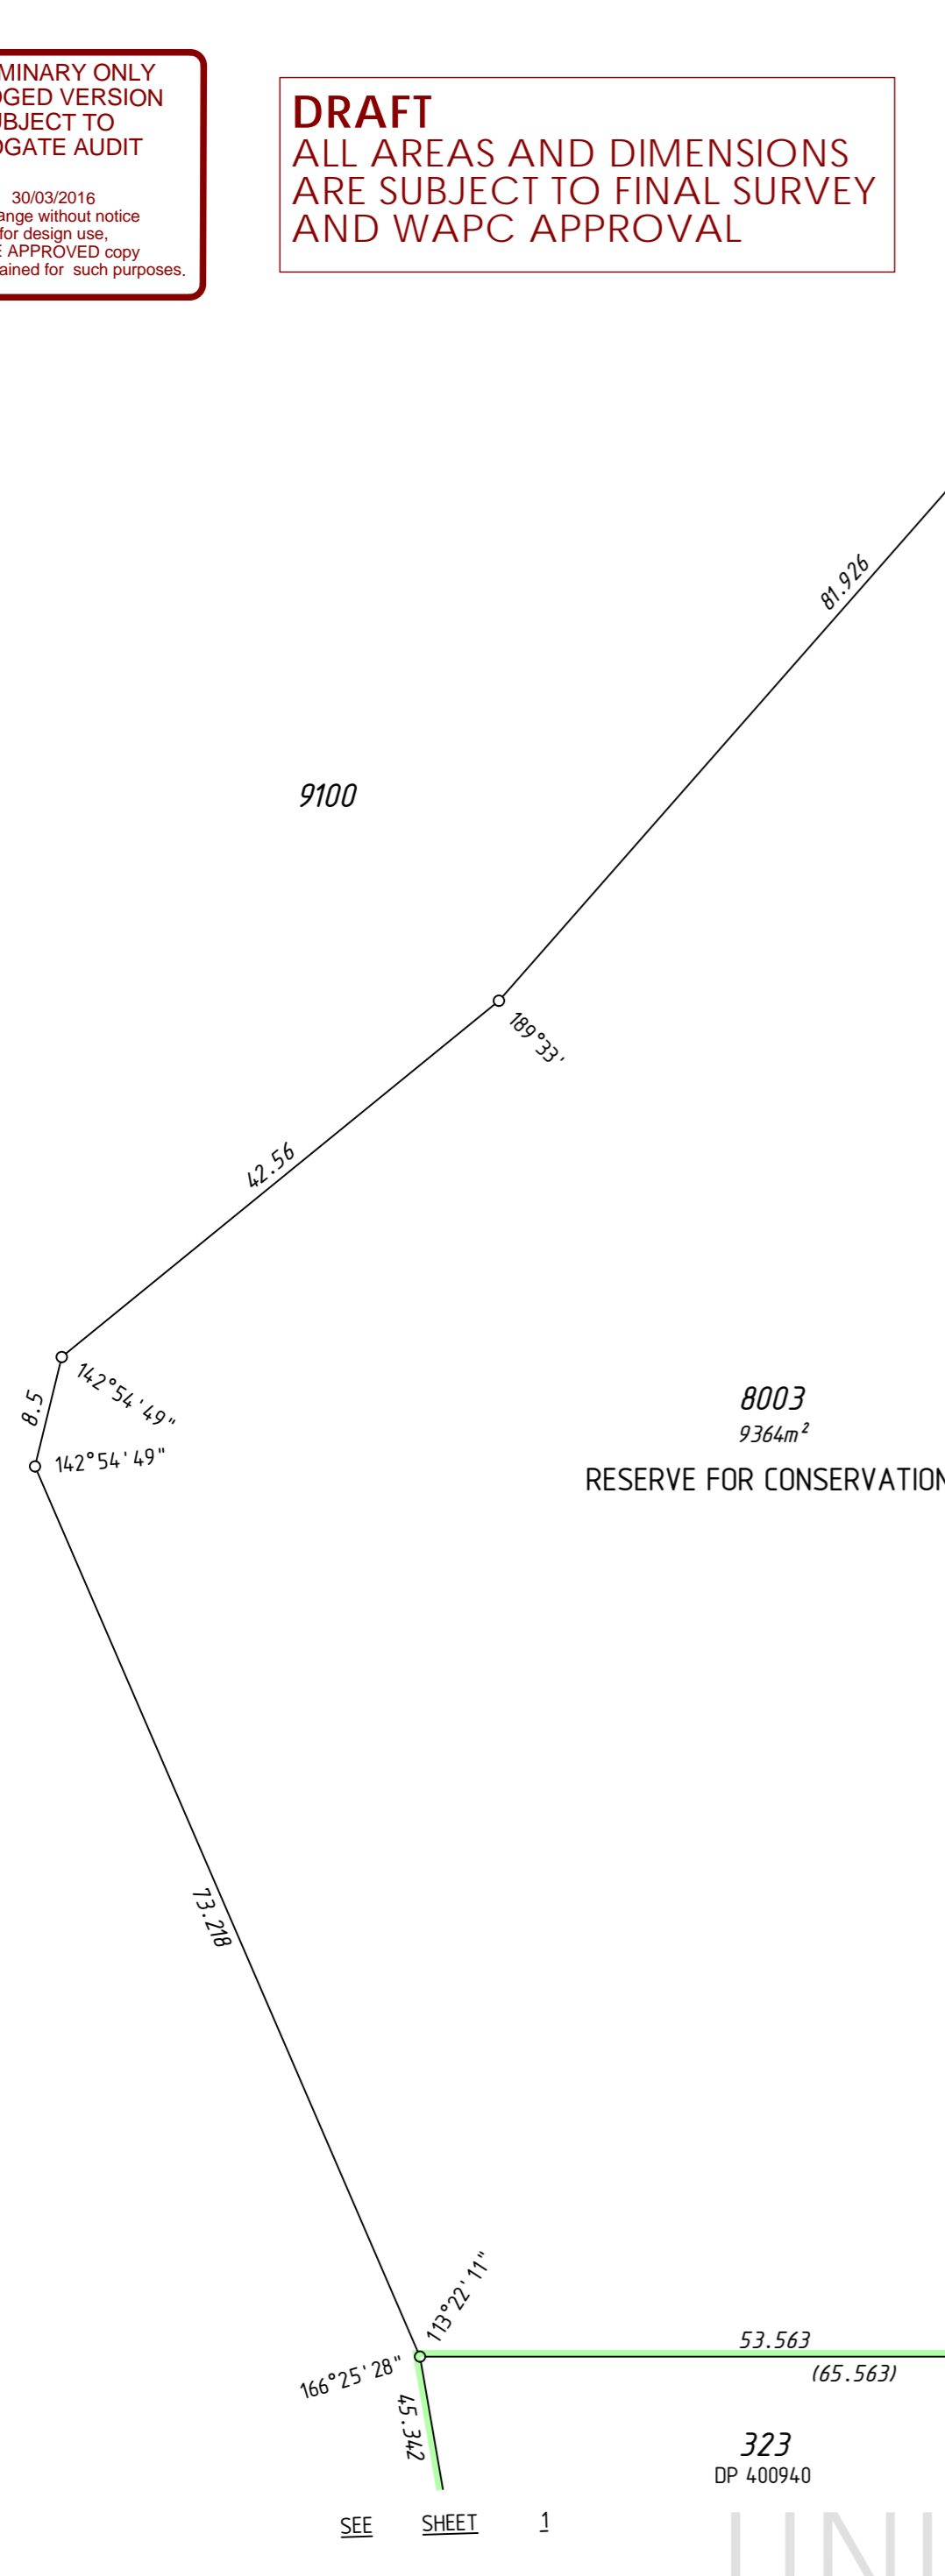

UNLOGGED VERSION

UNLOGGED VERSION

UNLOGGED VERSION

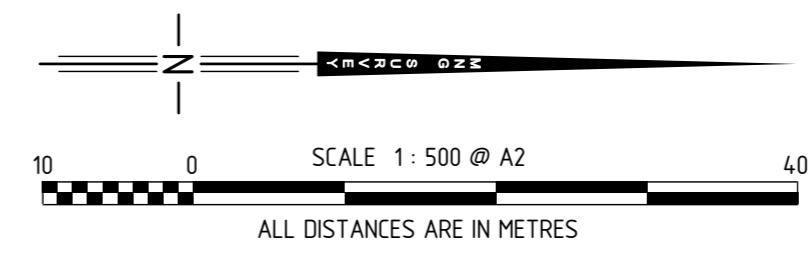

HELD BY LANDGATE IN DIGITAL FORMAT ONLY



MNG Ref : 316702dp-026b - Stage 9A - DP408855.CSD

LICENSED SURVEYOR

DATE




DEPOSITED PLAN

408855

SHEET 02 OF 02 SHEETS
VERSION 1

FOR HEADING SEE SHEET 1

UNLODGED VERSION

PRELIMINARY ONLY
UNLODGED VERSION
SUBJECT TO
LANDGATE AUDIT

This version is
- Current as at 30/03/2016
- Subject to change without notice
- Not intended for design use,
a LANDGATE APPROVED copy
should be obtained for such purposes.

UNLODGED VERSION

UNLODGED VERSION

THIS SURVEY SHEET WILL BE
REPLACED BY THE SURVEY DATA

UNLODGED VERSION

HELD BY LANDGATE IN DIGITAL FORMAT ONLY



MNG Ref: 316702dp-026b



GOVERNMENT OF
WESTERN AUSTRALIA



DEPOSITED PLAN

408855

SURVEY SHEET