

VERSION	AMENDMENT	AUTHORISED BY	DATE

HELD BY LANDGATE IN DIGITAL FORMAT ONLY

TYPE	FREEHOLD	S.S.A.	YES
------	----------	--------	-----

PURPOSE	SUBDIVISION
---------	-------------

PLAN OF	LOTS 166-181, ROAD AND RESTRICTIVE COVENANT
---------	---

FORMER TENURE	LOT 9101 ON DP 413769 C.T. 2956-448
---------------	--

LOCAL AUTHORITY	CITY OF MANDURAH
-----------------	------------------

LOCALITY	ERSKINE
----------	---------

D.O.P.L.H. FILE	
-----------------	--

FIELD RECORD	111795
--------------	--------

SURVEYOR'S CERTIFICATE - REG 54
 I, Nigel J. SIMPSON
 hereby certify that this plan is accurate and is a correct representation of the -
 (a) *survey, and/or
 (b) *calculations from measurements recorded in the field records,
 [* delete if inapplicable]
 undertaken for the purposes of this plan and that it complies with the relevant written law(s) in relation to which it is lodged.

LICENSED SURVEYOR	DATE
-------------------	------

LOGGED	DATE	FEE PAID	ASSESS No.
--------	------	----------	------------

I.S.C.	EXAMINED	DATE
--------	----------	------

WESTERN AUSTRALIAN PLANNING COMMISSION	FILE 156214
--	-------------

Delegated under S. 16 P&D Act 2005	DATE
------------------------------------	------

IN ORDER FOR DEALINGS	DATE
-----------------------	------

FOR INSPECTOR OF PLANS AND SURVEYS	DATE
------------------------------------	------


APPROVED	REG26A (4)	DATE
----------	------------	------

INSPECTOR OF PLANS AND SURVEYS	DATE
--------------------------------	------

INSPECTOR OF PLANS AND SURVEYS	DATE
--------------------------------	------



DEPOSITED PLAN
4 16051
 SHEET 01 OF 01 SHEETS
 (PLUS SURVEY SHEET(S))
 VERSION 1

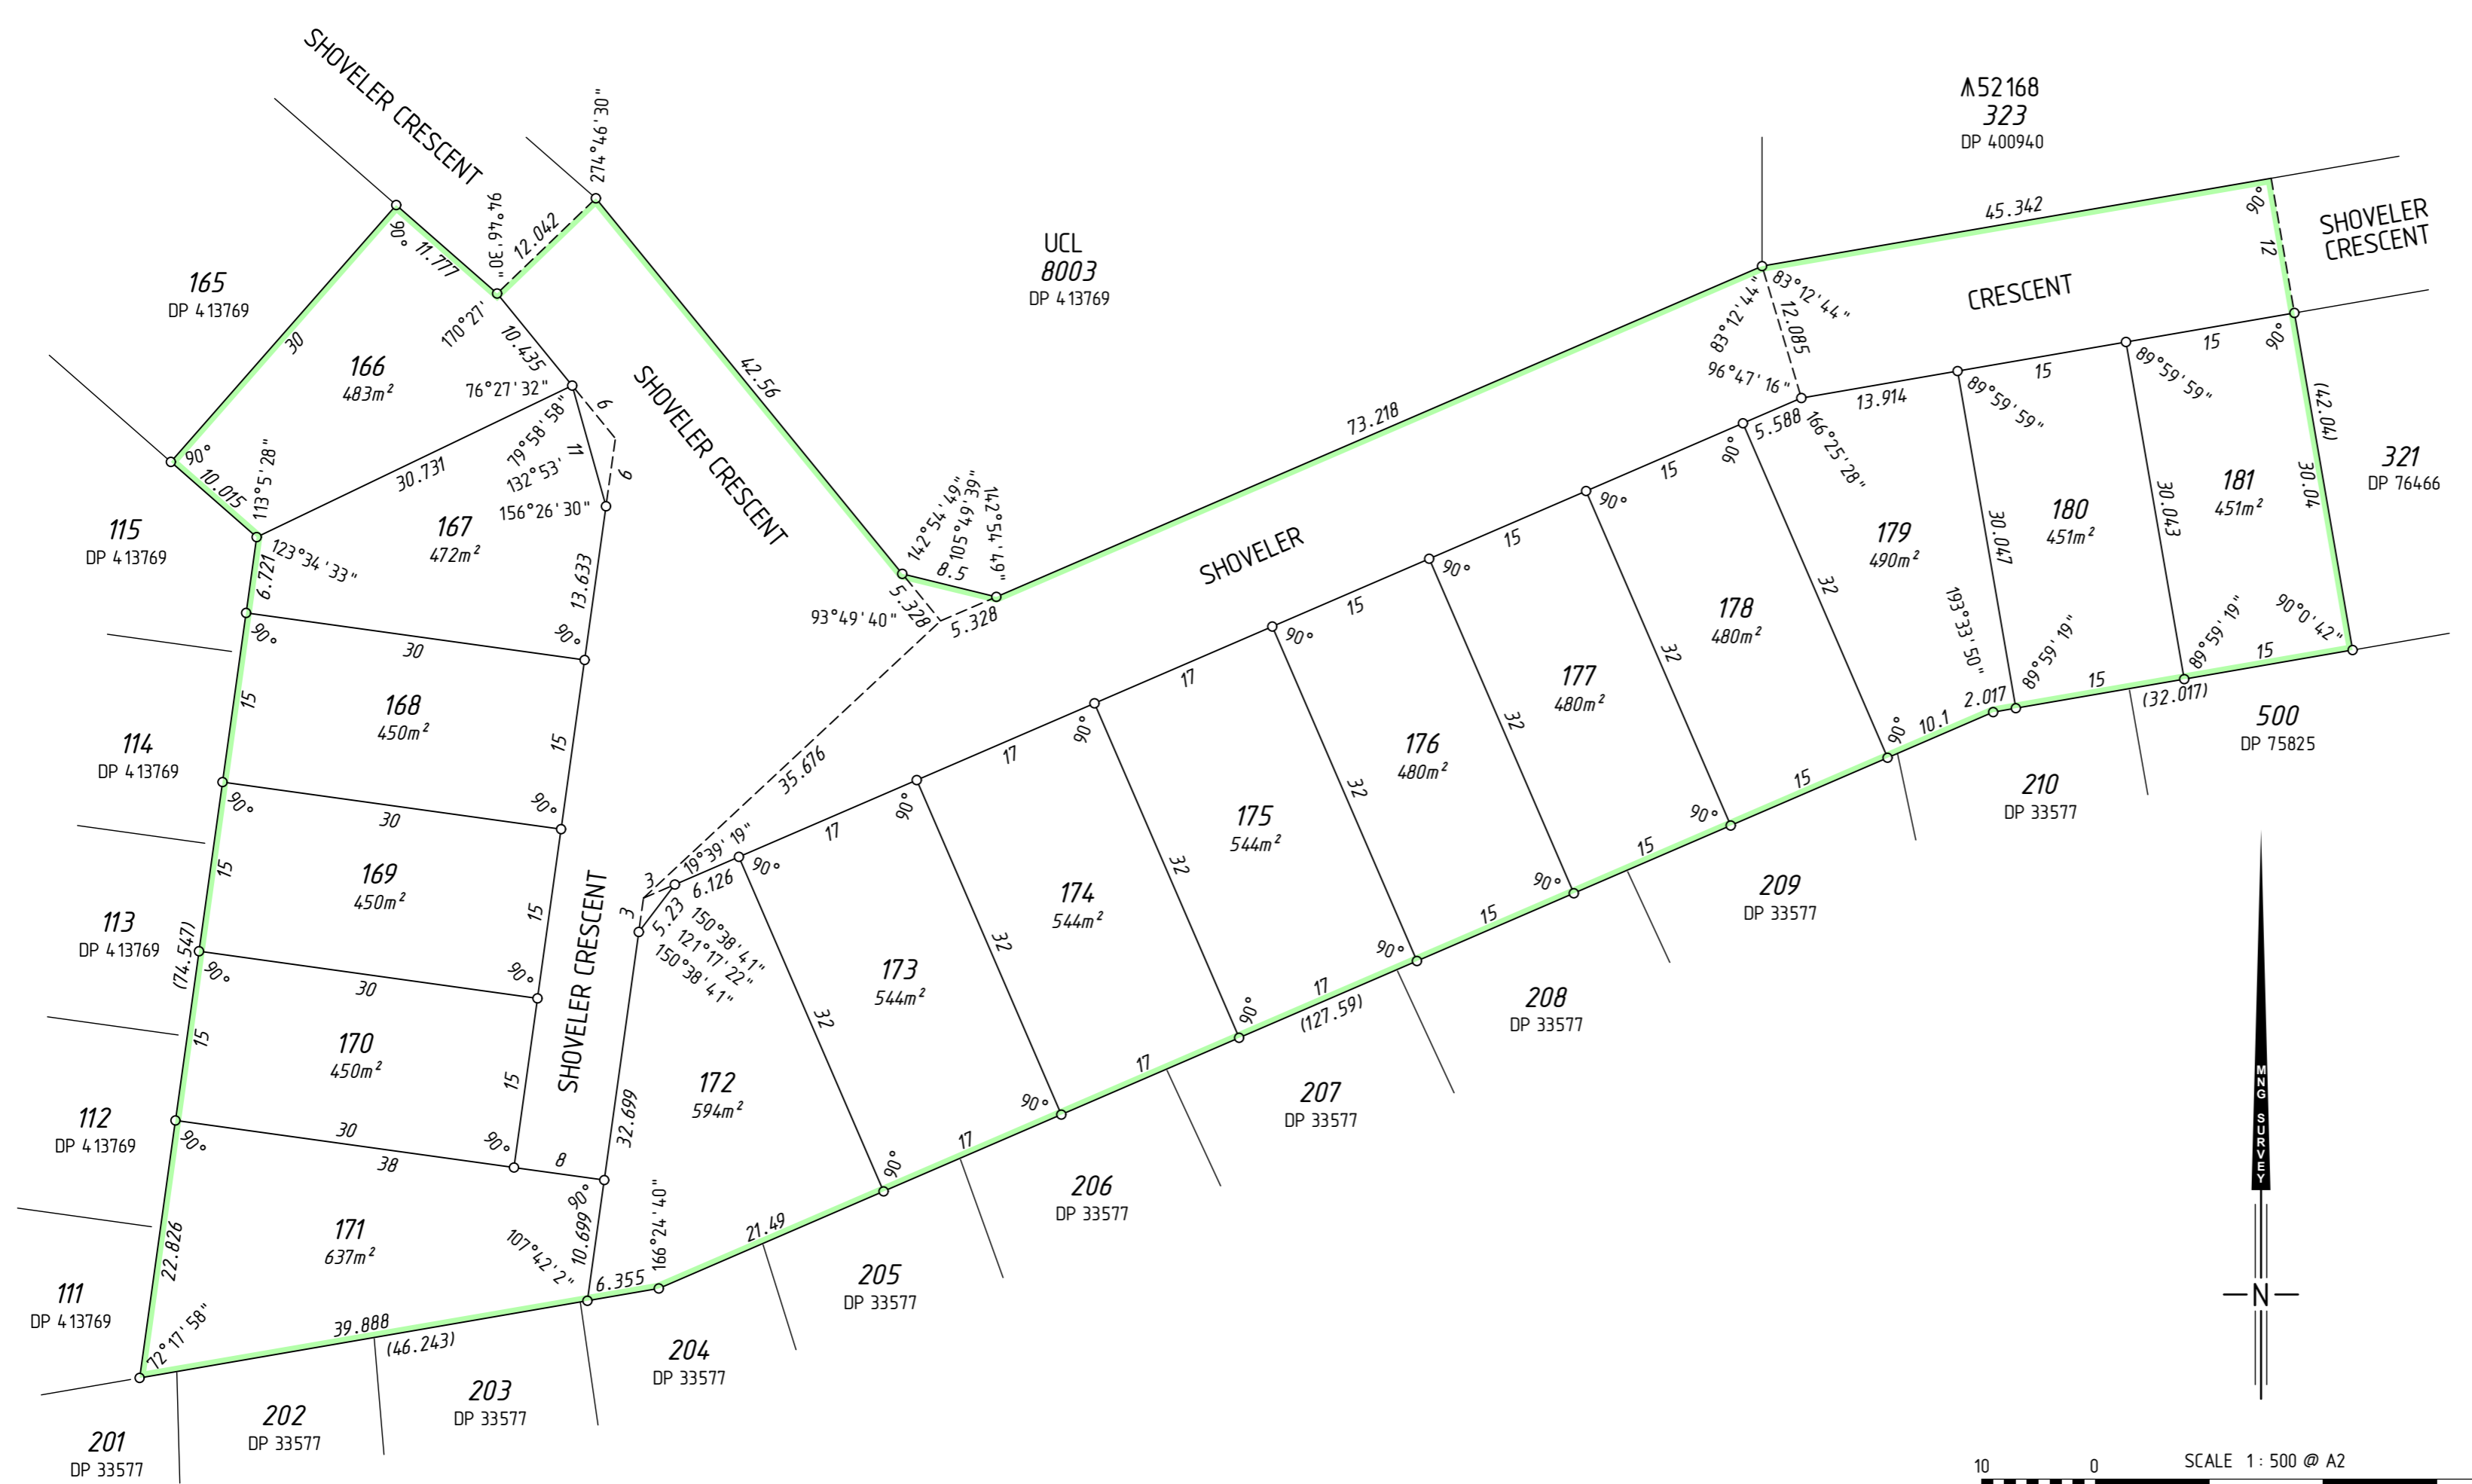

INTERESTS AND NOTIFICATIONS

SUBJECT	PURPOSE	STATUTORY REFERENCE	ORIGIN	LAND BURDENED	BENEFIT TO	COMMENTS
	RESTRICTIVE COVENANT	SEC136D OF THE T.L.A.	THIS PLAN & DOC	ALL LOTS	ALL LOTS	
	NOTIFICATION	SEC 165 OF THE P. & D. ACT	DOC	LOTS 168-181		FIRE MANAGEMENT PLAN
	NOTIFICATION	SEC 165 OF THE P. & D. ACT	DOC	ALL LOTS		MOSQUITOS

SCALE 1:500 @ A2
 ALL DISTANCES ARE IN METRES

**SURVEY CARRIED OUT UNDER REG 26A
 SPECIAL SURVEY AREA GUIDELINES
 SEE SURVEY SHEETS FOR SURVEY INFORMATION**
 USE ONLY THE SURVEY SHEET/S WHEN DETERMINING
 THE TRUE FINAL POSITION AND TYPE OF ALL SURVEY
 MARKS PLACED PERTAINING TO THIS PLAN.

MNG
 MC MULLEN NOLAN GROUP
 PO Box 3526, Success W.A. 6964
 Tel: (08) 6436 1599
 Fax: (08) 6436 1500
 Email: info@mngsurvey.com.au
 MNG Ref: 316702dp-066c - Stage 9C - DP416051.CSD

FOR HEADING SEE SHEET 1

THIS SURVEY SHEET WILL BE
REPLACED BY THE SURVEY DATA



MNG Ref: 316702dp-066c



GOVERNMENT OF
WESTERN AUSTRALIA



DEPOSITED PLAN

4 1605 1

SURVEY SHEET