


ED/VER 1/2	AMENDMENT SURVEY SHEETS BEING SHEETS 4 & 5 NOW LODGED	BY	SIGNATURE	DATE 31/1/2006
TYPE FREHOLD PURPOSE SUBDIVISION PLAN OF				
LOTS 191, 1426-1445, 1447-1487, ROADS & RESTRICTIVE COVENANT				
DISTRICT MURRAY	SSA YES/NO FORMER TENURE LOT 9502 DP 48465 C/T 2606/585	FIELD BOOK FB79068 FB74817 (S/M 2872) (S/M 2609)		
TOWNSITE DOLA FILE CITY OF MANDURAH	LOCAL AUTHORITY CITY OF MANDURAH	INDEX BG32 (2) 0337		
LOCALITY HALLS HEAD	ON	SCALE: 1:1500 AT A2 SIZE 20 0 20 40 60 80 100 ALL DISTANCES ARE IN METRES		
SURVEYOR'S CERTIFICATE - Reg 54 I, NEIL WILLIAM FARNSWORTH hereby certify that this is a correct representation of the survey and / or calculation from measurements recorded in the field book lodged for registration and that the subject (lot(s) in relation to which it is lodged is/are in relation to which it is lodged. I, <i>Neil Farnsworth</i> Licensed Surveyor No. 123456789 Date 31/1/2006				
SURVEYING & DRAFTING BY WHEELANS (WA) PTY LTD Unit 10/2-3-5/151 www.wheelans.com.au				
LODGED DATE: 9-Nov-05	TYPE OF VALIDATION FULL AUDIT	APPROVED BY WESTERN AUSTRALIAN PLANNING COMMISSION	DATE 17-2006	
FILE NO \$3106.00	COMPONENT REF DOCKET PLAN/DIAG 1678-2005	FILE NO 120846	DATE 31/1/2006	
ASSESS NO 177703	ASSESSMENT CORRECT	IN ORDER FOR DEALINGS	DATE 31-1-06	
SUBJECT TO Sec 295 (5) of LGA, Sec 12 A & Sec 20 A of T.P. & D. Act & Sec 136 of TLA				
APPROVED FOR INSPECTOR OF PLANS & SURVEYS / AUTHORIZED LAND OFFICER DATE 1.02.06				
DEPOSITED PLAN 48525 ORIGINAL				
SHEET 1	OF 1	VERSION 1	DATE 31-1-06	

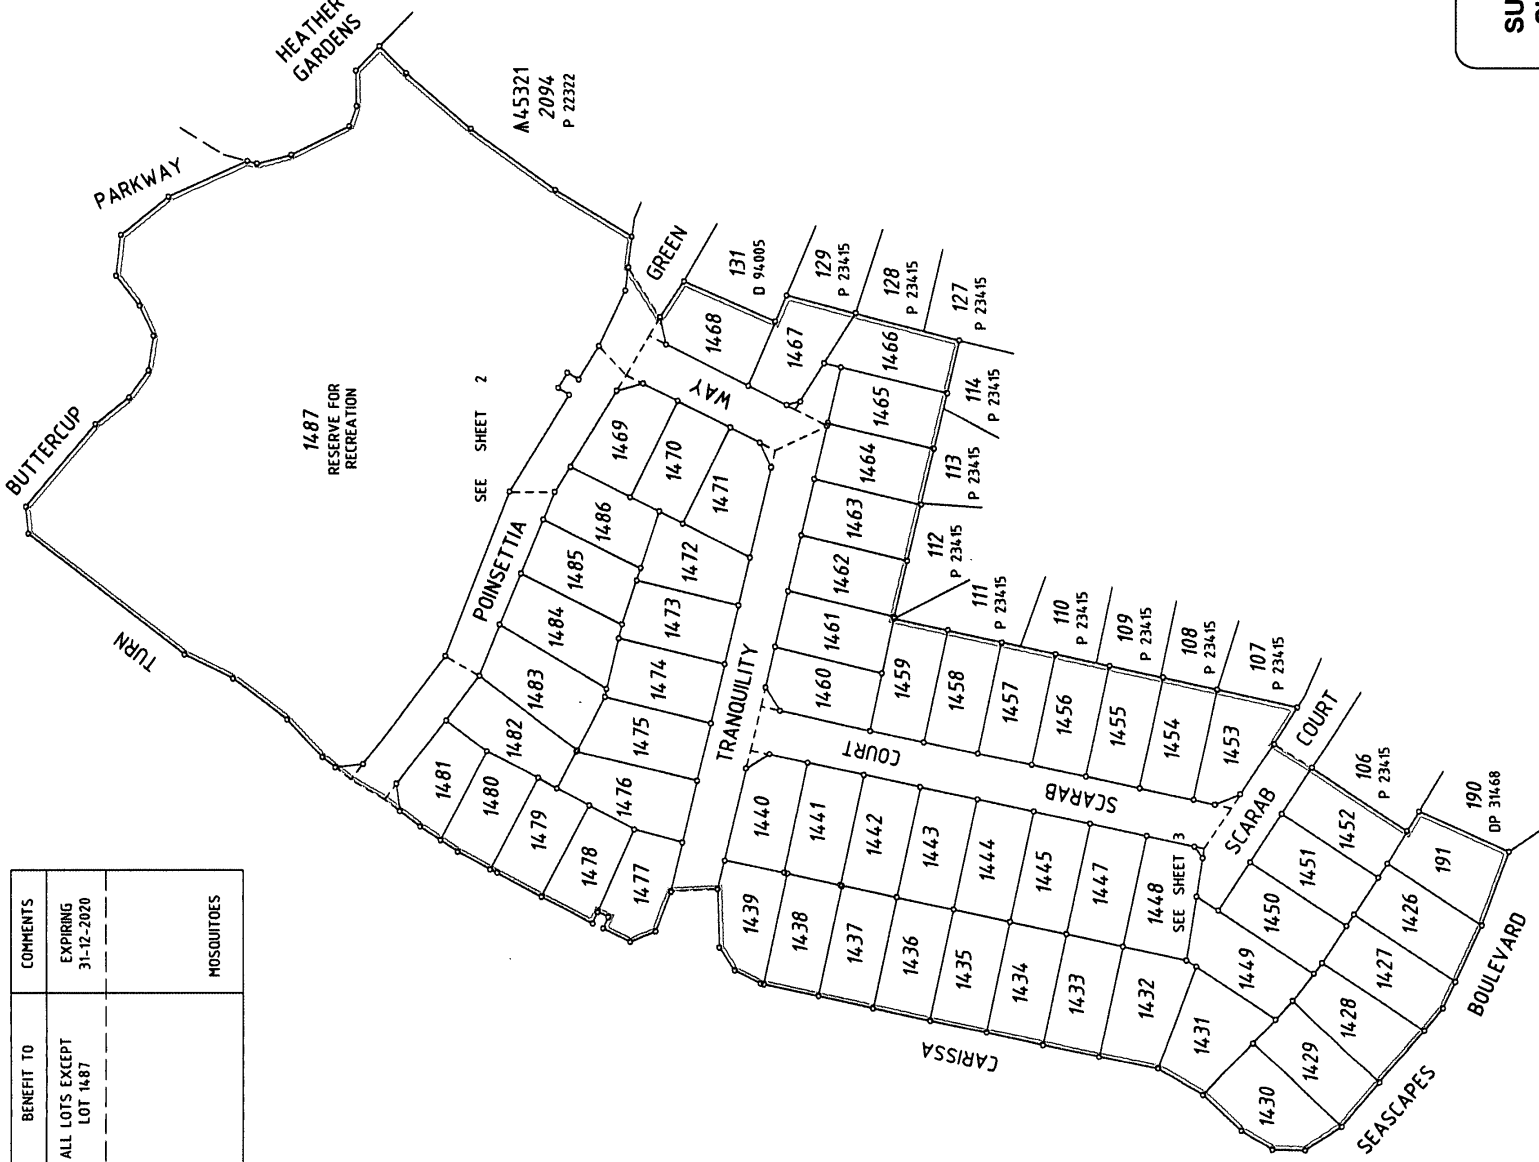

INTERESTS AND NOTIFICATIONS						
SUBJECT	PURPOSE	STATUTORY REFERENCE	ORIGIN	LAND BURDENED	BENEFIT TO	COMMENTS
LOT 1487	RESTRICTIVE COVENANT	SEC 150D OF THE TLA	THIS PLAN & DOCJ 607810	ALL LOTS EXCEPT LOT 1487	ALL LOTS EXCEPT LOT 1487	EXPIRING 31-12-2020
	RESERVE FOR RECREATION	VESTS IN THE CROWN UNDER SEC 20A OF THE T.P. & D. ACT	THIS PLAN			MOSQUITOES
	NOTIFICATION	SEC 12A OF THE T.P. & D. ACT	DOCJ 607809	ALL LOTS EXCEPT LOT 1487		

I, *BRIAN F.C. HILL*, being eligible, in accordance with the Land Surveyors' Licensing Board's requirements, to verify survey documents, have checked this plan (and its digital record) by *NEIL WILLIAM FARNSWORTH* (Licensed Surveyor) and I verify that the plan is error free and consistent with the field record and digital record and complies with the DOLA Land Practice Manuals, except where good reason has been shown to the contrary, and with all regulations applicable to it.

Signed *Brian F.C. Hill*
Approved Landowner


SPECIAL SURVEY AREA SUBDIVISION

WHEELANS
 151 Scarborough Beach Road, PO Box 99
 Mount Hawthorn, 6016, Western Australia
 Telephone: (08) 9443 9511, Fax: (08) 9444 9961
 Email: enquiries@wheelans.com.au
 Website: www.wheelans.com.au
 PF-0317-031-065 10

SURVEY CARRIED OUT UNDER REG 26A (4)
SPECIAL SURVEY AREA GUIDELINES

DP 48525 (01)

DP 48525 (02)

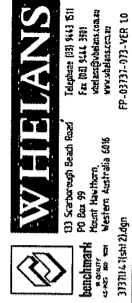


SCALE: 1:750
AT A2 SIZE
ALL DISTANCES ARE IN METRES

Department of Land Information
WESTERN AUSTRALIAN PLANNING COMMISSION
FILE: 120846
DATE: 30/1/2006


DEPOSITED PLAN
48525 ORIGINAL
SHEET 2 OF 2
VERSION 1.2

FOR HEADING SEE SHEET 1
FOR INTERESTS AND NOTIFICATIONS SEE SHEET 1

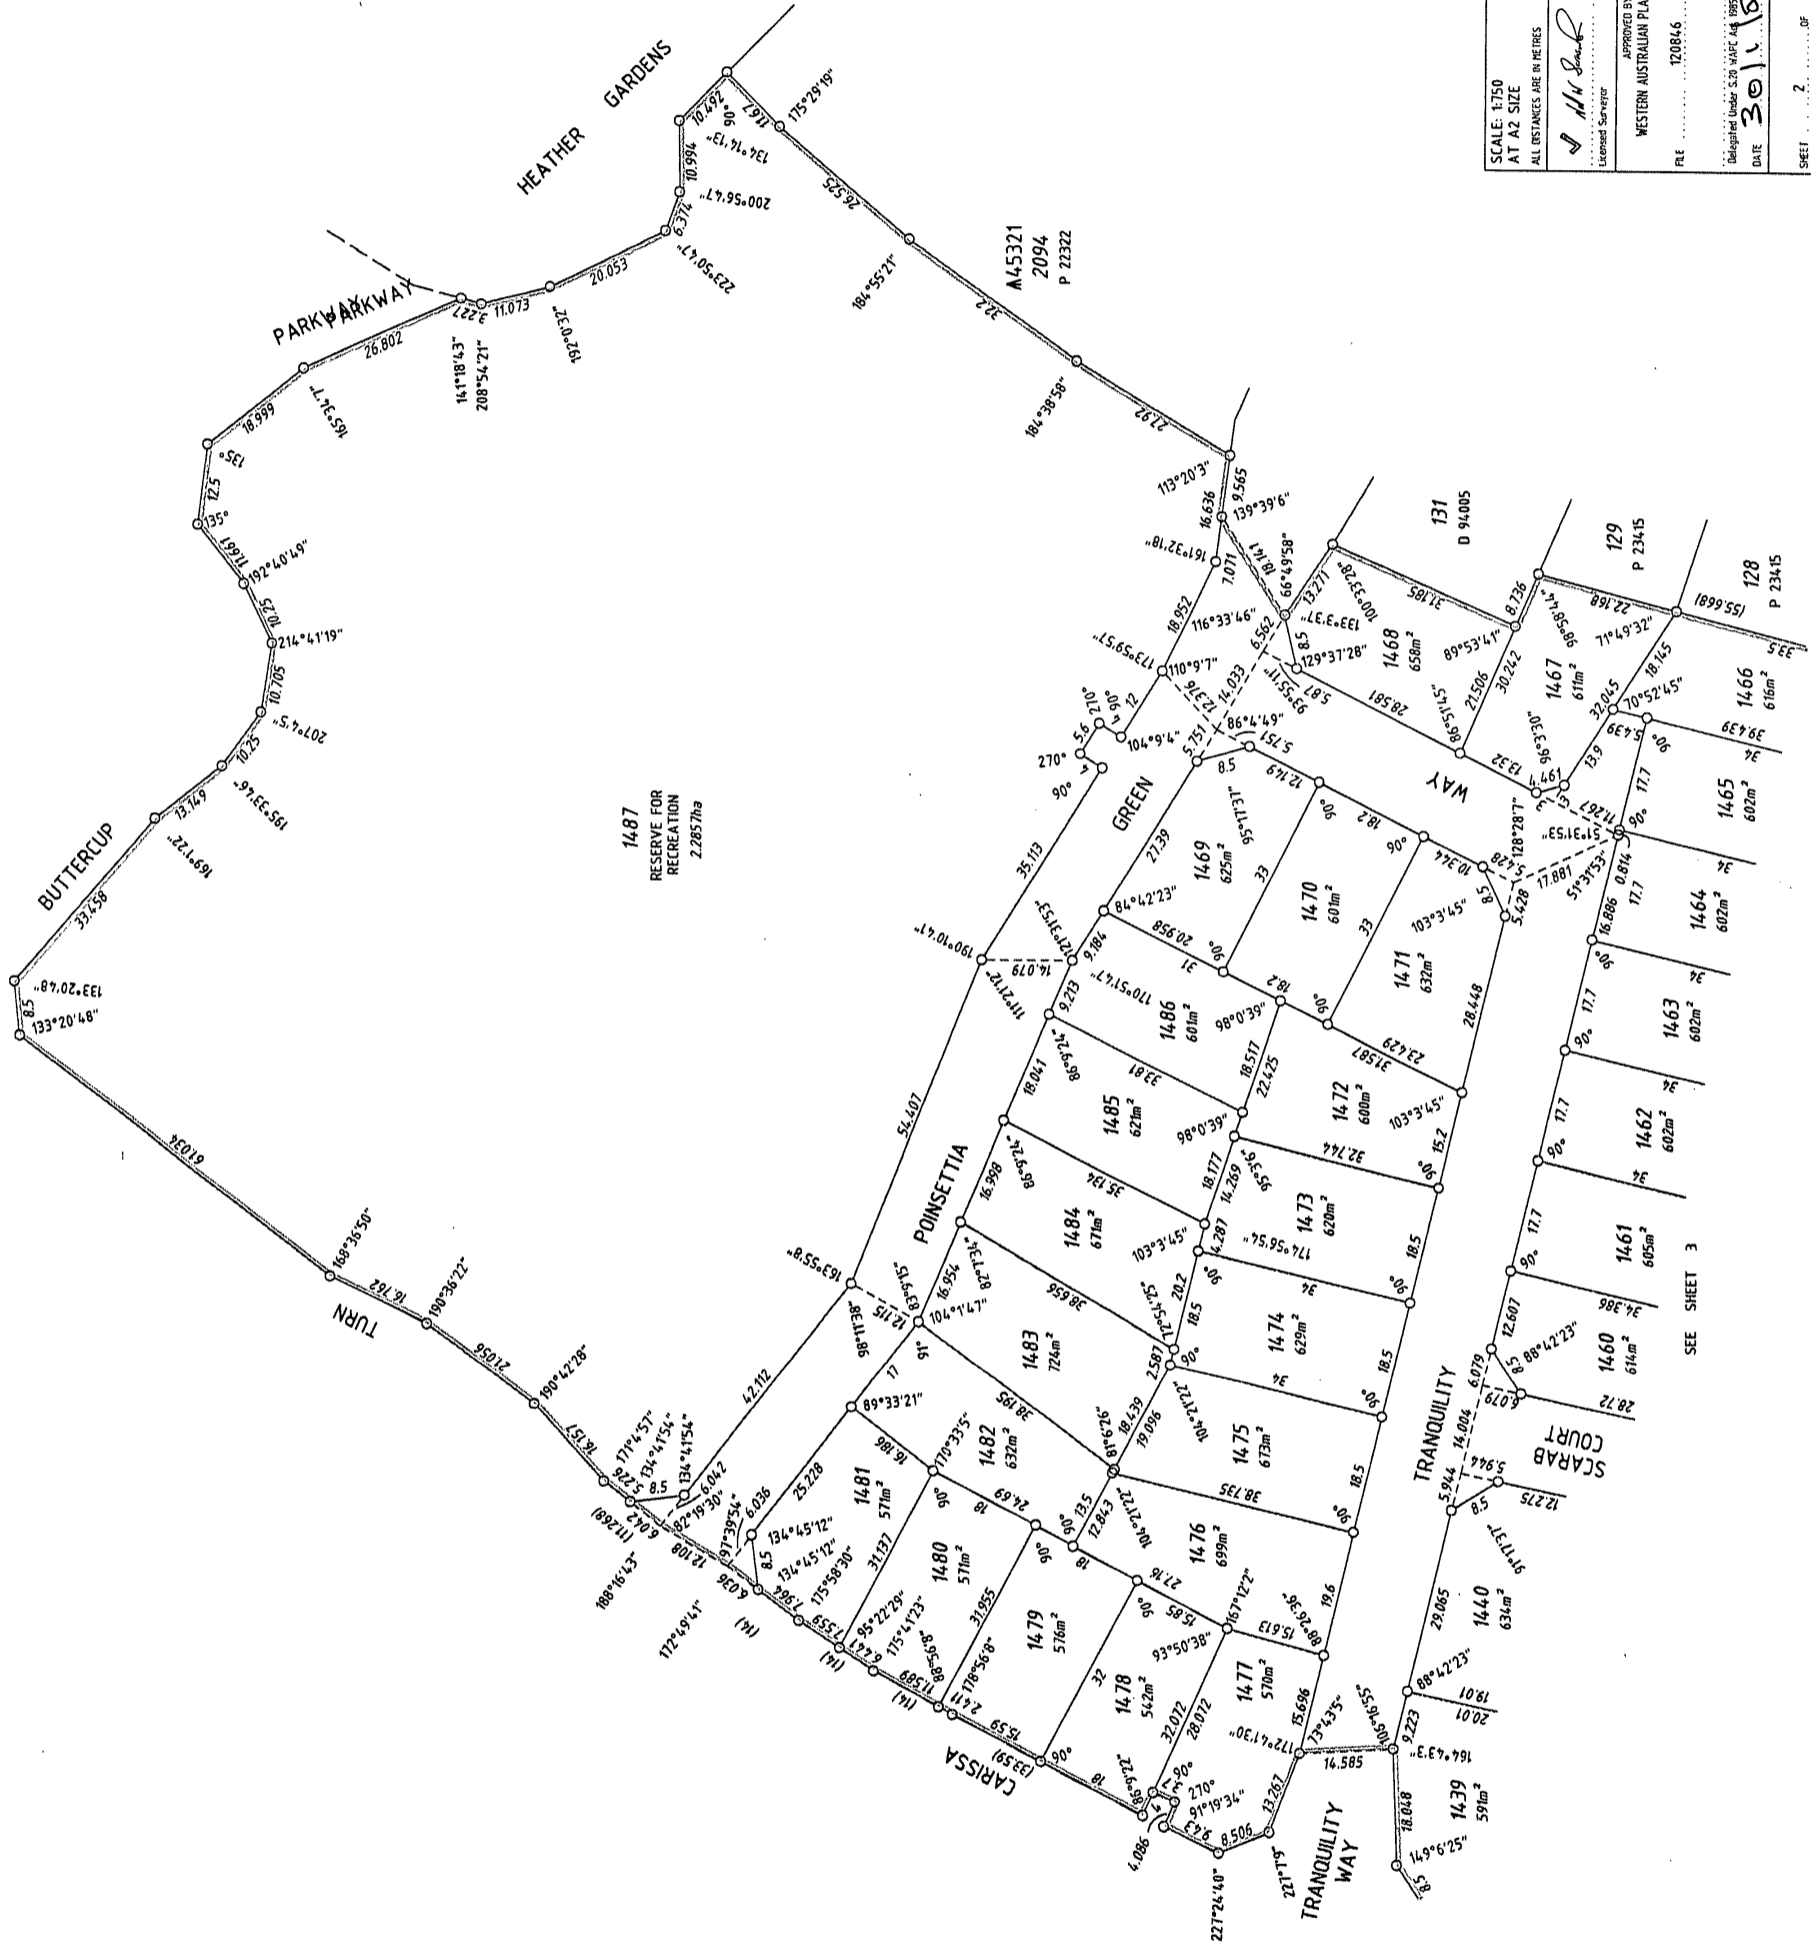

SEE SHEET 3

DP 48525 (03)

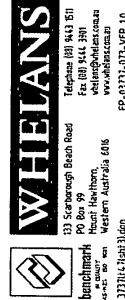


SCALE: 1:750
AT A2 SIZE
ALL DISTANCES ARE IN METRES

Department of Land Information
GOVERNMENT OF WESTERN AUSTRALIA


DEPOSITED PLAN
48525
ORIGINAL

APPROVED BY: *[Signature]*
WESTERN AUSTRALIAN PLANNING COMMISSION
DATE: 30/11/2006
SHEET 3 OF 3
EDITOR: 1 PERSON X 2

FOR HEADING SEE SHEET 1
FOR INTERESTS AND NOTIFICATIONS SEE SHEET 1

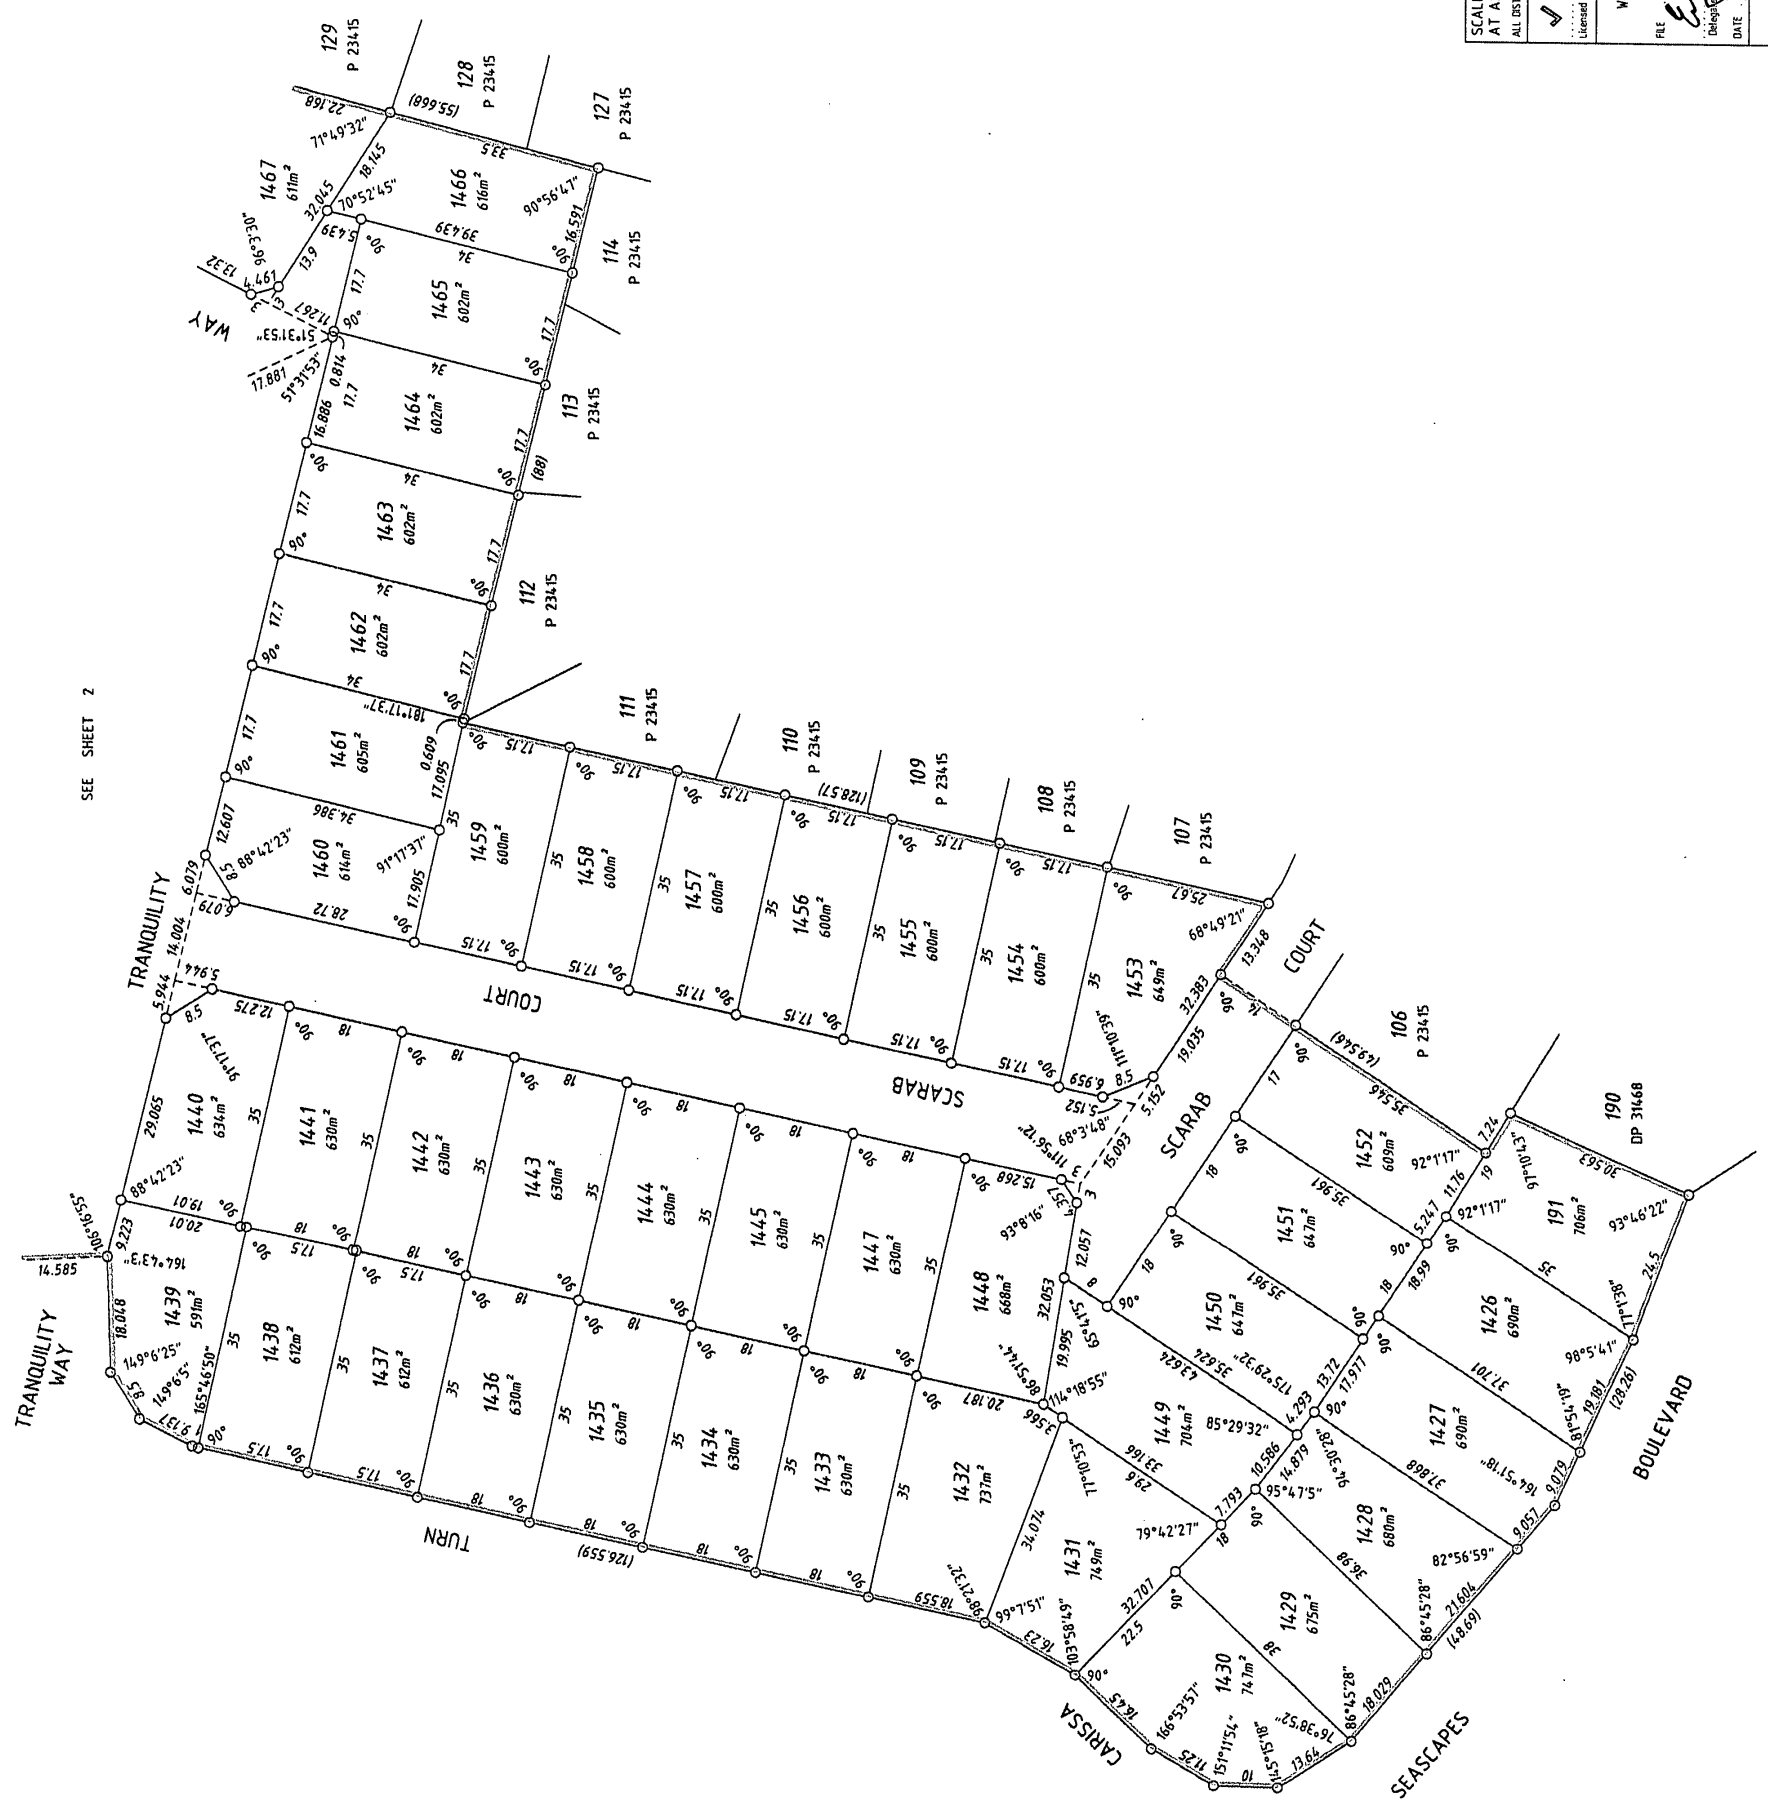

SEE SHEET 2

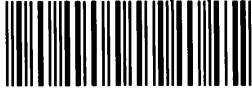

FOR HEADING SEE SHEET 1
FOR INTERESTS & NOTIFICATIONS SEE SHEET 1


SURVEY INFORMATION ONLY

FINAL SURVEY SHEET
SURVEY CARRIED OUT UNDER REG26A
SPECIAL SURVEY AREA GUIDELINES

- ▲ Denotes Standard Survey Mark
- △ Denotes Permanent Survey Mark
- ◻ Denotes Permanent Control Mark
- ◻ Denotes Temporary Control Mark
- Denotes Peg
- × Spike
- DHBP - Drill Hole in Brick Paving
- DHKB - Drill hole in Brick
- NC - Nail in Conc
- NW - Nail in Wall
- DHC - Drill Hole in Conc
- HFC - Hole in Fence Capping
- HFCL - Hole in Fence Capping on Line

THIS SUBDIVISION AT THE TIME OF SURVEY
MAY CONTAIN RETAINING WALLS WHICH
ARE ALL LOCATED WITHIN THE HIGH (OR LOW) LOT/S

PROJECT GRID IS PCG 84

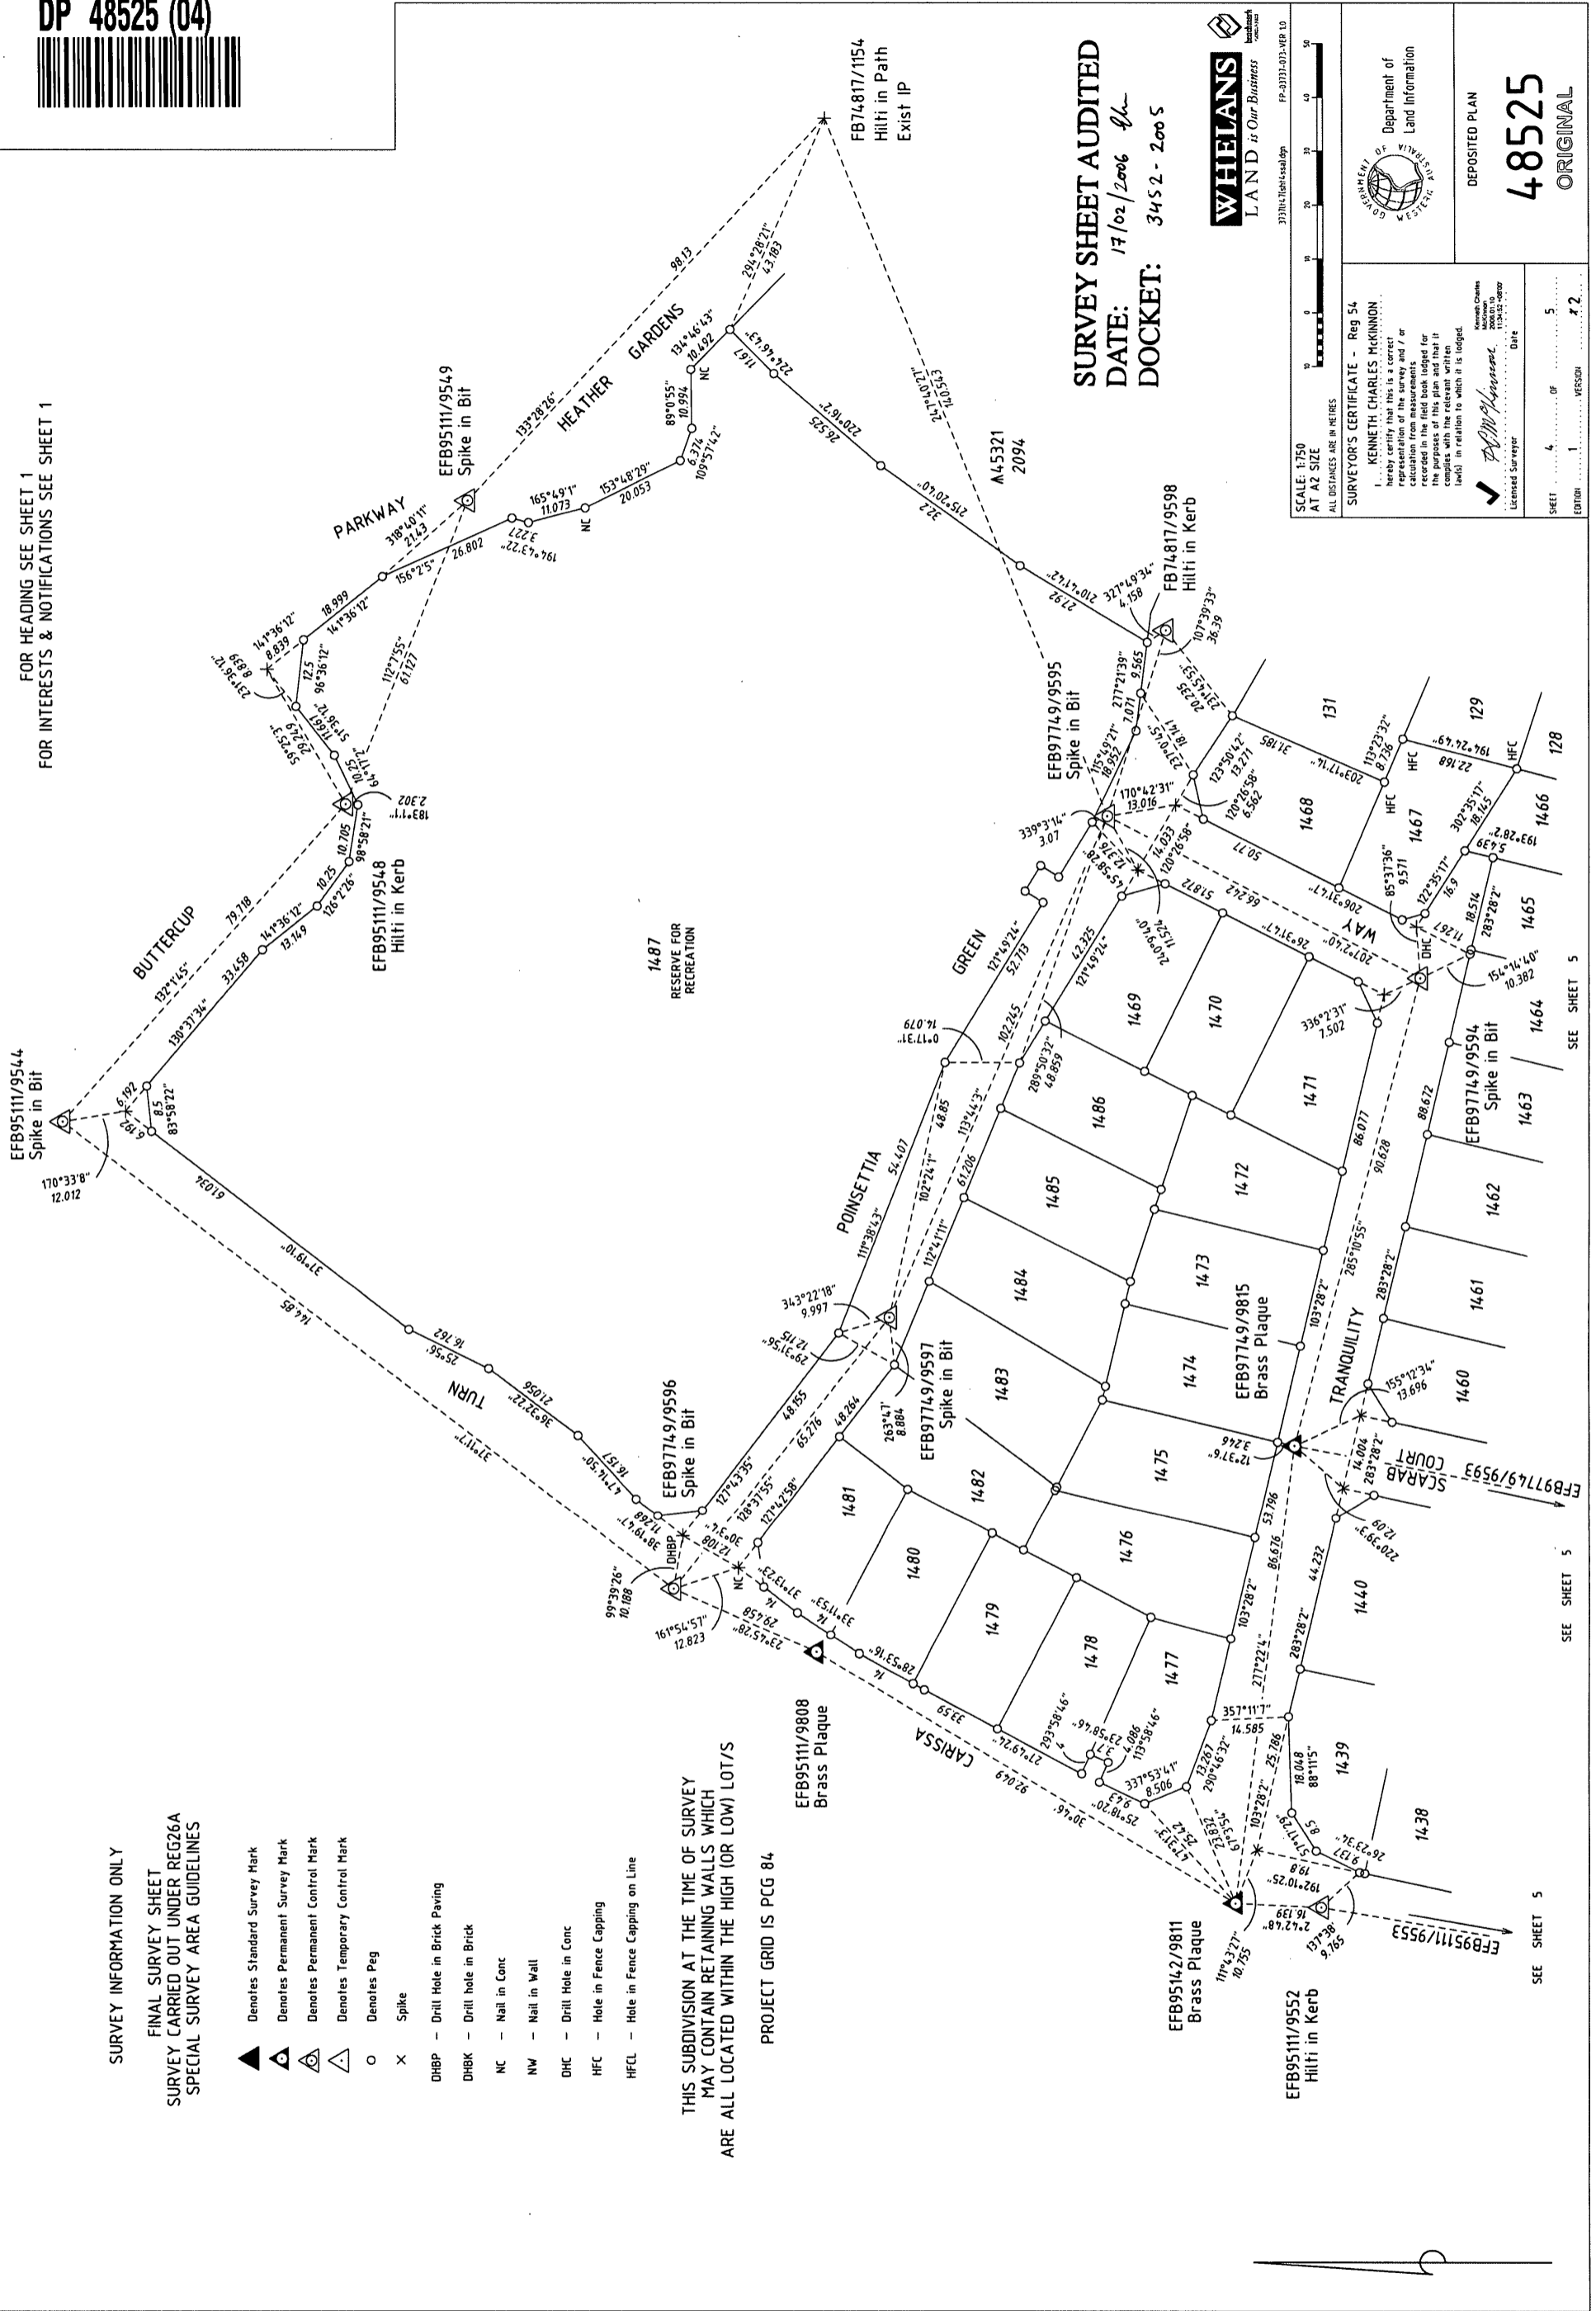

SURVEY SHEET AUDITED

DATE: 17/02/2006

DOCKET: 3452-2005




SCALE: 1:750
AT A2 SIZE
ALL DISTANCES ARE IN METRES

SURVEYOR'S CERTIFICATE - Reg 54
I, KENNETH CHARLES MCKINNON
herby certify that this is a correct
calculation from measurements
recorded in the field book lodged for
the purposes of this plan and that it
complies with the relevant written
law, in relation to which it is lodged.

Licensed Surveyor
Date: 17/02/2006
Signature: Kenneth Charles McKinnon

DEPARTMENT OF LAND INFORMATION
DEPOSITED PLAN
48525
ORIGINAL
SHEET 5 OF 5
EDITION 1 VERSION 2

DP 48525 (05)

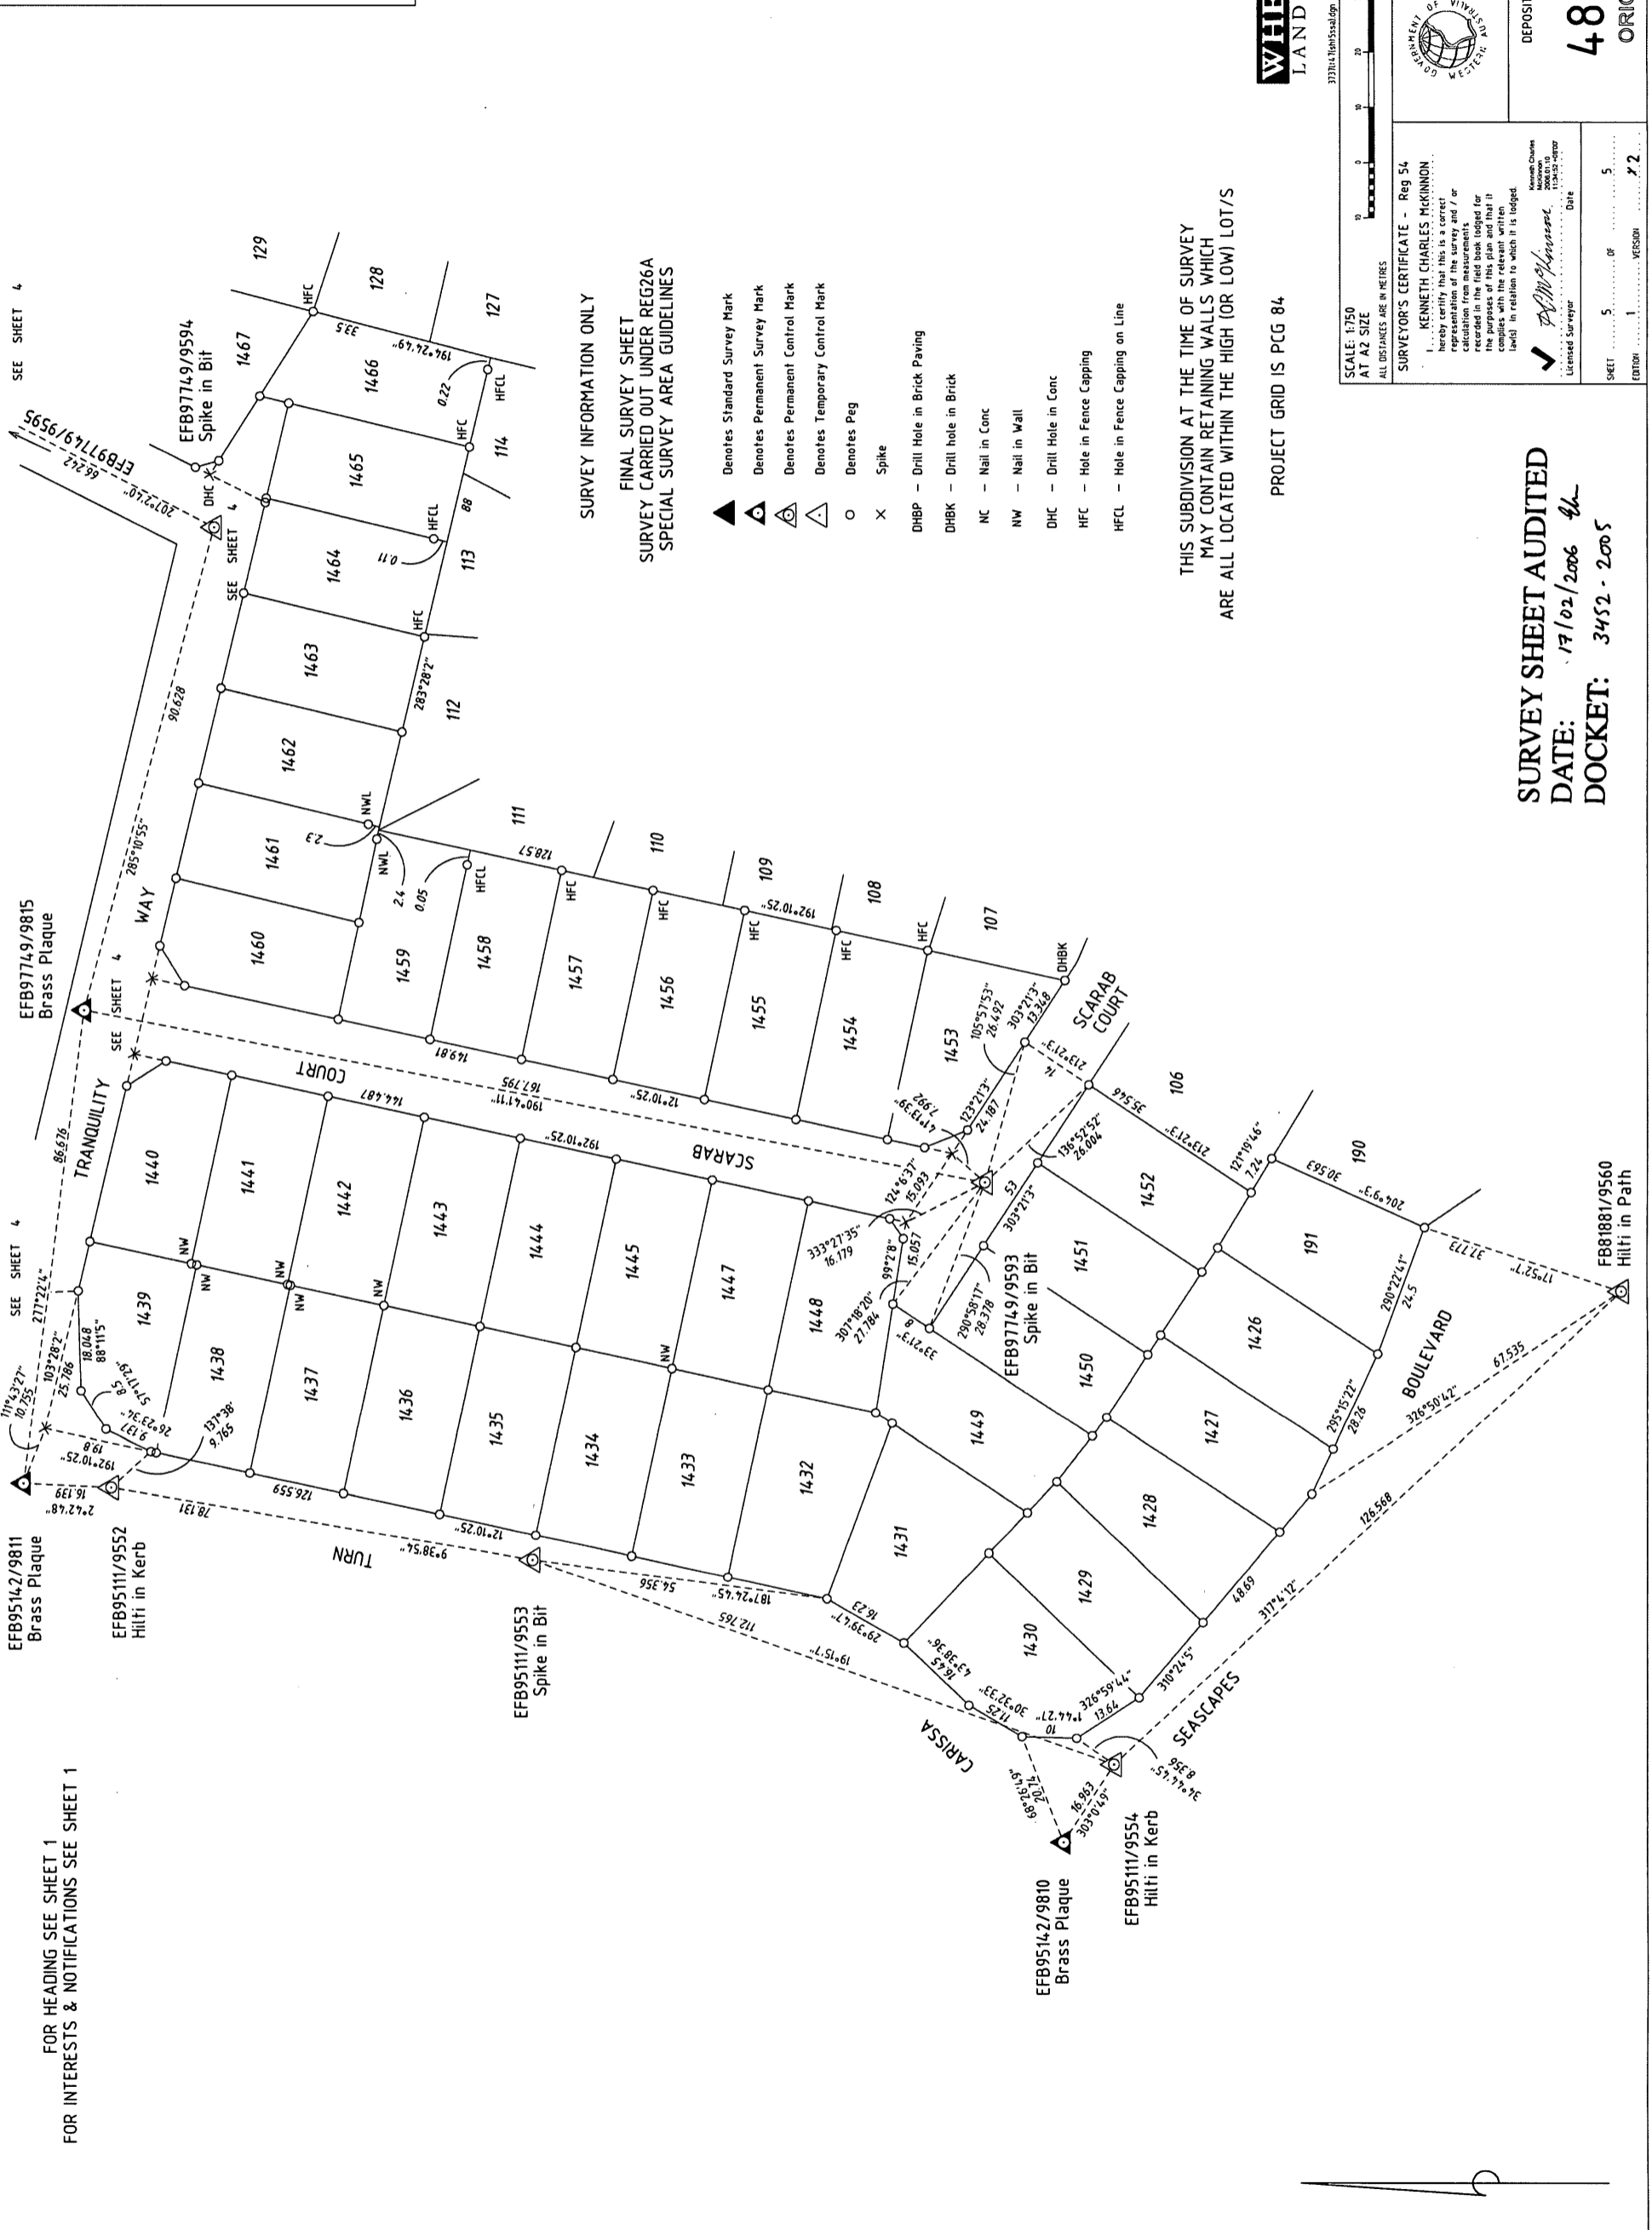

PP-0371-073-VER 1.0

SCALE: 1:750
 AT A2 SIZE
 ALL DISTANCES ARE IN METRES

SURVEYOR'S CERTIFICATE - Reg 54
 I, KENNETH CHARLES MCKINNON
 hereby certify that this is a correct
 and true copy of the plan and/or
 calculation from measurements
 recorded in the field book lodged for
 the purposes of this plan and that it
 complies with the relevant written
 law in relation to which it is lodged.

Kenneth Charles McKinnon
 Licensed Surveyor Date: 17/02/2006

DEPOSITED PLAN
48525
 ORIGINAL

SHEET 5 OF 5
 (TOTAL) 1 VERSION 7.2

SURVEY SHEET AUDITED
 DATE: 17/02/2006 *km*
 DOCKET: 3452 - 2005

FOR HEADING SEE SHEET 1
 FOR INTERESTS & NOTIFICATIONS SEE SHEET 1