
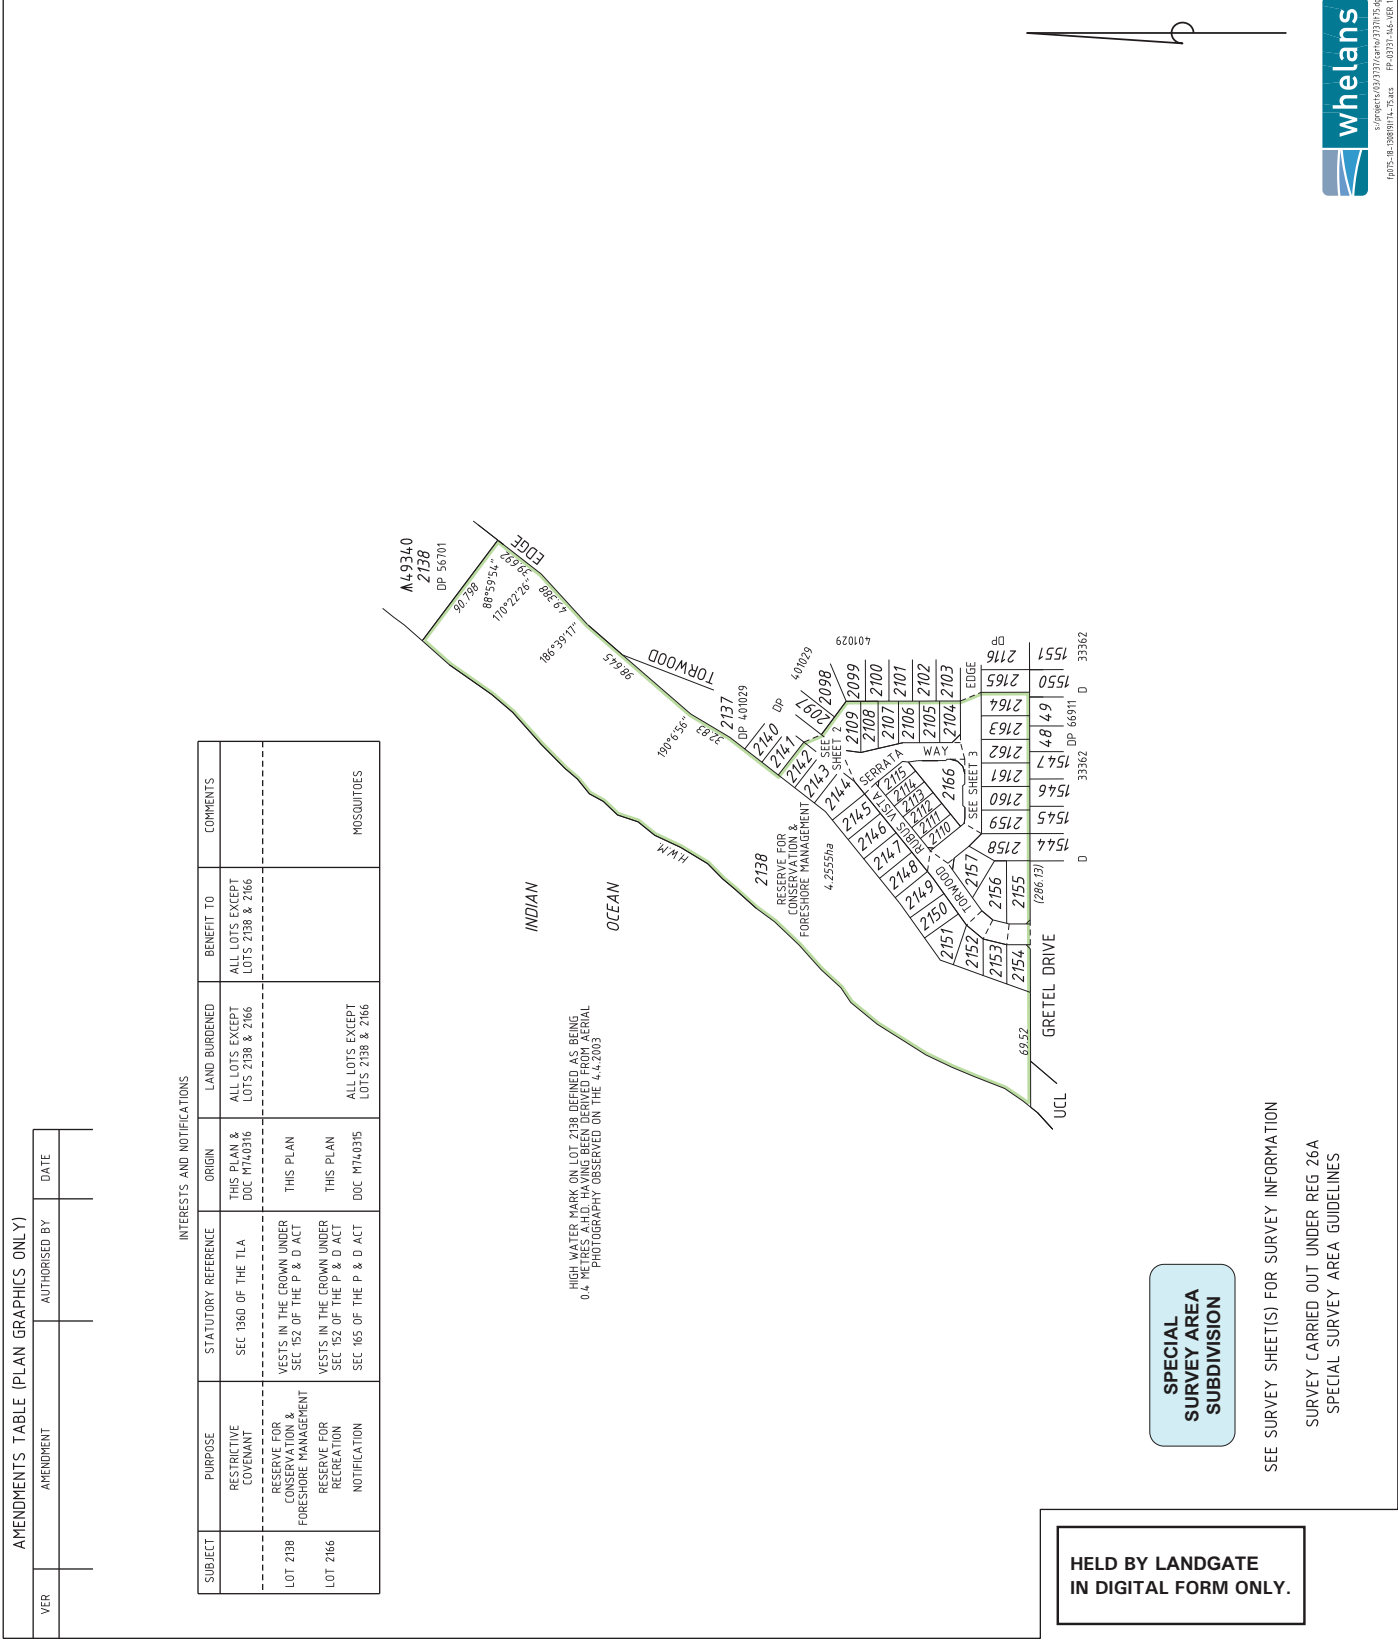


TYPE	FREEHOLD
PURPOSE	SUBDIVISION
PLAN OF	
<b>LOTS 2104-2115, 2138, 2142-2164, 2166, ROADS &amp; RESTRICTIVE COVENANT</b>	
DISTRICT	MURRAY
TOWNSHIP	
DPI FILE	FORMER TENURE LOT 9054 DP 401029 C/T2839/794
LOCAL AUTHORITY	CITY OF MANDURAH
LOCALITY	HALLS HEAD
INDEX	ON SEE SMART PLAN FIELD BOOK 71300 98772 (SHP 2400) (SHP 3921)
SCALE: 1:2500 AT A2 SIZE ALL DISTANCES ARE IN METRES SURVEYOR'S CERTIFICATE - Completed I, LAURENCE JOHN GATTI, of the profession of a Surveyor, do hereby certify that this completed plan is a correct and accurate representation of the subject land, and that the measurements recorded in the field records, and the calculations thereon, are correct and that the plan and the subject land are in accordance with the provisions of the Survey Act 1968 and the regulations made thereunder for the purposes of this plan and that it complies with the relevant written laws in relation to the subject land. Surveyor's Name: LAURENCE JOHN GATTI Date: 21-Aug-2014	
SURVEYOR & CERTIFYING BY: WHELANS AUSTRALIA PTY LTD (08) 9241 3333 www.whelans.com.au	
LODGED	TYPE OF VALIDATION
DATE: 21-Aug-14	FULL AUDIT
FEE PAID: \$2710.00	LEGAL INSTRUMENT: RE
ASSES NO: 15700419	BLANDING: TRIM
	CERTIFIED CORRECT
	S.C. 05-09-2014
	P.S.C. 05-09-2014
IN ORDER FOR DEALINGS Sections 152, 166 and 168(1)(c) P & D ACT Section 136(6) TLA	
FOR INSPECTOR OF PLANS & SURVEYS / AUTHORIZED LAND OFFICER: DATE: REG 26A (4) APPROVED: 16-09-2014	
INSPECTOR OF PLANS & SURVEYS / AUTHORIZED LAND OFFICER: DATE:	
 Landgate Western Australian Land Information Authority	
DEPOSITED PLAN <b>401030</b> SHEET 1 (PLUS SURVEY SHEET(S)) 3	




**SPECIAL SURVEY AREA SUBDIVISION**

**HELD BY LANDGATE IN DIGITAL FORM ONLY.**

SEE SURVEY SHEET(S) FOR SURVEY INFORMATION  
 SURVEY CARRIED OUT UNDER REG 26A  
 SPECIAL SURVEY AREA GUIDELINES

HELD BY LANDGATE  
IN DIGITAL FORM ONLY.

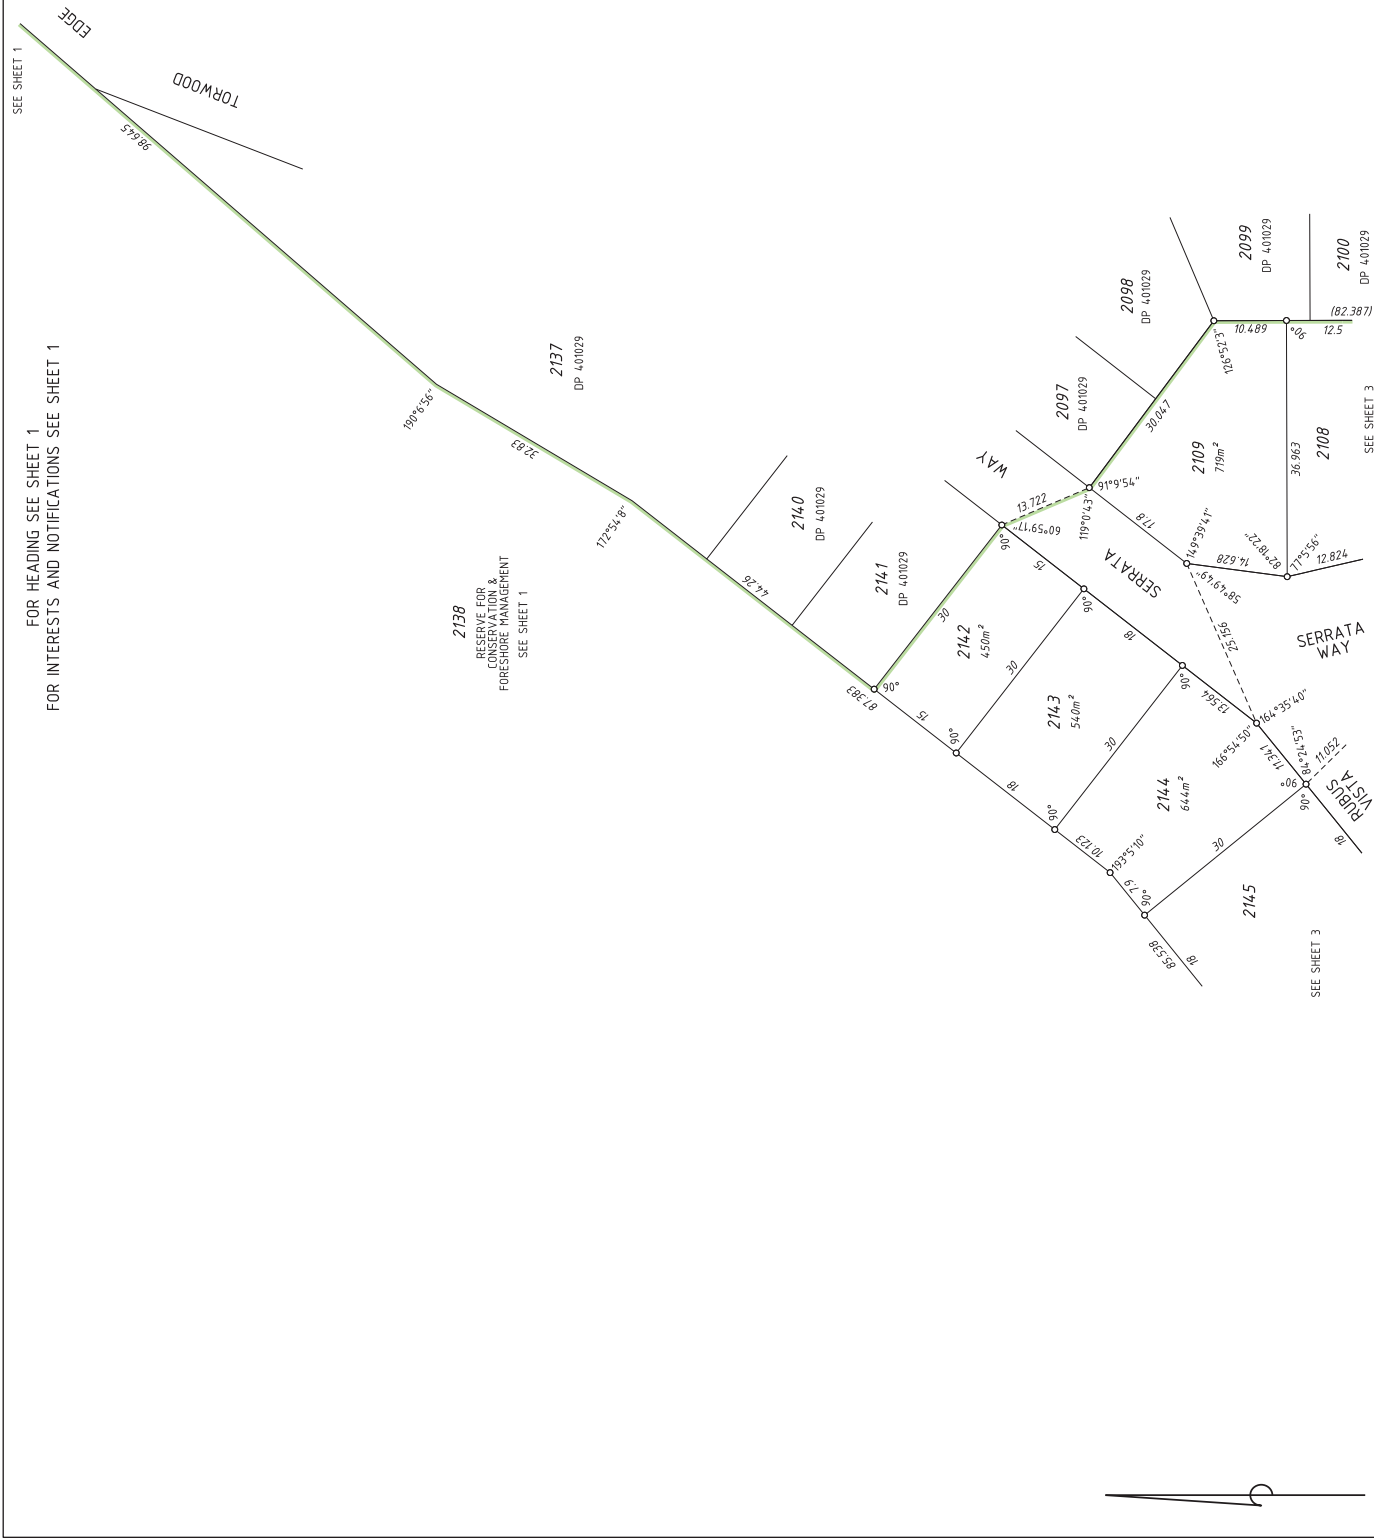

FOR HEADING SEE SHEET 1  
FOR INTERESTS AND NOTIFICATIONS SEE SHEET 1

SCALE: 1:500 AT A2 SIZE  
ALL DISTANCES ARE IN METRES

Landgate  
Western Australian Land Information Authority

DEPOSITED PLAN  
**401030**

whelans  
WHELAN'S AUSTRALIA PTY. LTD.  
(08) 8741 3333 www.whelans.com.au  
33101766/02/02 Date  
PP-0370-LM-VER.10

SHEET 2 OF 3  
(PLUS SURVEY SHEET(S))

VERSION 1



HELD BY LANDGATE  
IN DIGITAL FORM ONLY.

FOR SURVEY INFORMATION ONLY  
SURVEY INFORMATION COMPRISES  
SURVEY SHEETS A, B & C  
FINAL SURVEY SHEET  
SURVEY CARRIED OUT UNDER REG26A  
SPECIAL SURVEY AREA GUIDELINES

- ▲ Denotes Standard Survey Mark
  - △ Denotes Permanent Survey Mark
  - ◻ Denotes Permanent Control Mark
  - ◻ Denotes Temporary Control Mark
  - Denotes Peg unless stated otherwise
  - × Spike unless stated otherwise
- SPW - Spring Head Nail & Plate in Wall HPW - Hilti & Plate in Wall  
 SHNP - Spring Head Nail in Path TW - Tack in Wall HK - Hilti in Kerb  
 HW - Hilti in Wall SHNW - Spring Head Nail in Wall HPV - Hilti in Paviers  
 HP - Hilti in Path HWP - Hilti in Wall Pier NPF - Nail & Plate in Wood Fence  
 SHNSP - Spring Head Nail in Side of Pier

THIS SUBDIVISION AT THE TIME OF SURVEY  
MAY CONTAIN RETAINING WALLS WHICH  
ARE ALL LOCATED WITHIN THE HIGH (OR LOW) LOT/S

THIS SHEET ALSO APPLIES TO LOTS  
CREATED ON DP 401029  
PROJECT GRID IS PCG 84

Reg 55E, 9(d)  
The marks shown on these plans  
of survey were in place on  
05.09.2014.  
Date

**whelans**  
s:\projects\401030\401030\401030\401030\401030.dwg  
PR-401030-14-0001-10

SCALE: 1500 AT A2 SIZE  
ALL DISTANCES ARE IN METRES.


**Landgate**  
Western Australian Land Information Authority

DEPOSITED PLAN  
**401030**


SURVEYOR'S CERTIFICATE - Reg 54  
LAURENCE JOHN GATTI  
I am a duly qualified and licensed surveyor and in a correct representation of the accurate and to a standard of accuracy and from measurements recorded in the field register, and I have undertaken the purpose of this plan and that it complies with the relevant written (and/or oral) provisions of the Survey Act 1985.  
Licensed Surveyor  
Date: 05.09.2014

SURVEY SHEET A  
PERSON: 1

VER	AMENDMENT	AUTHORISED BY	DATE

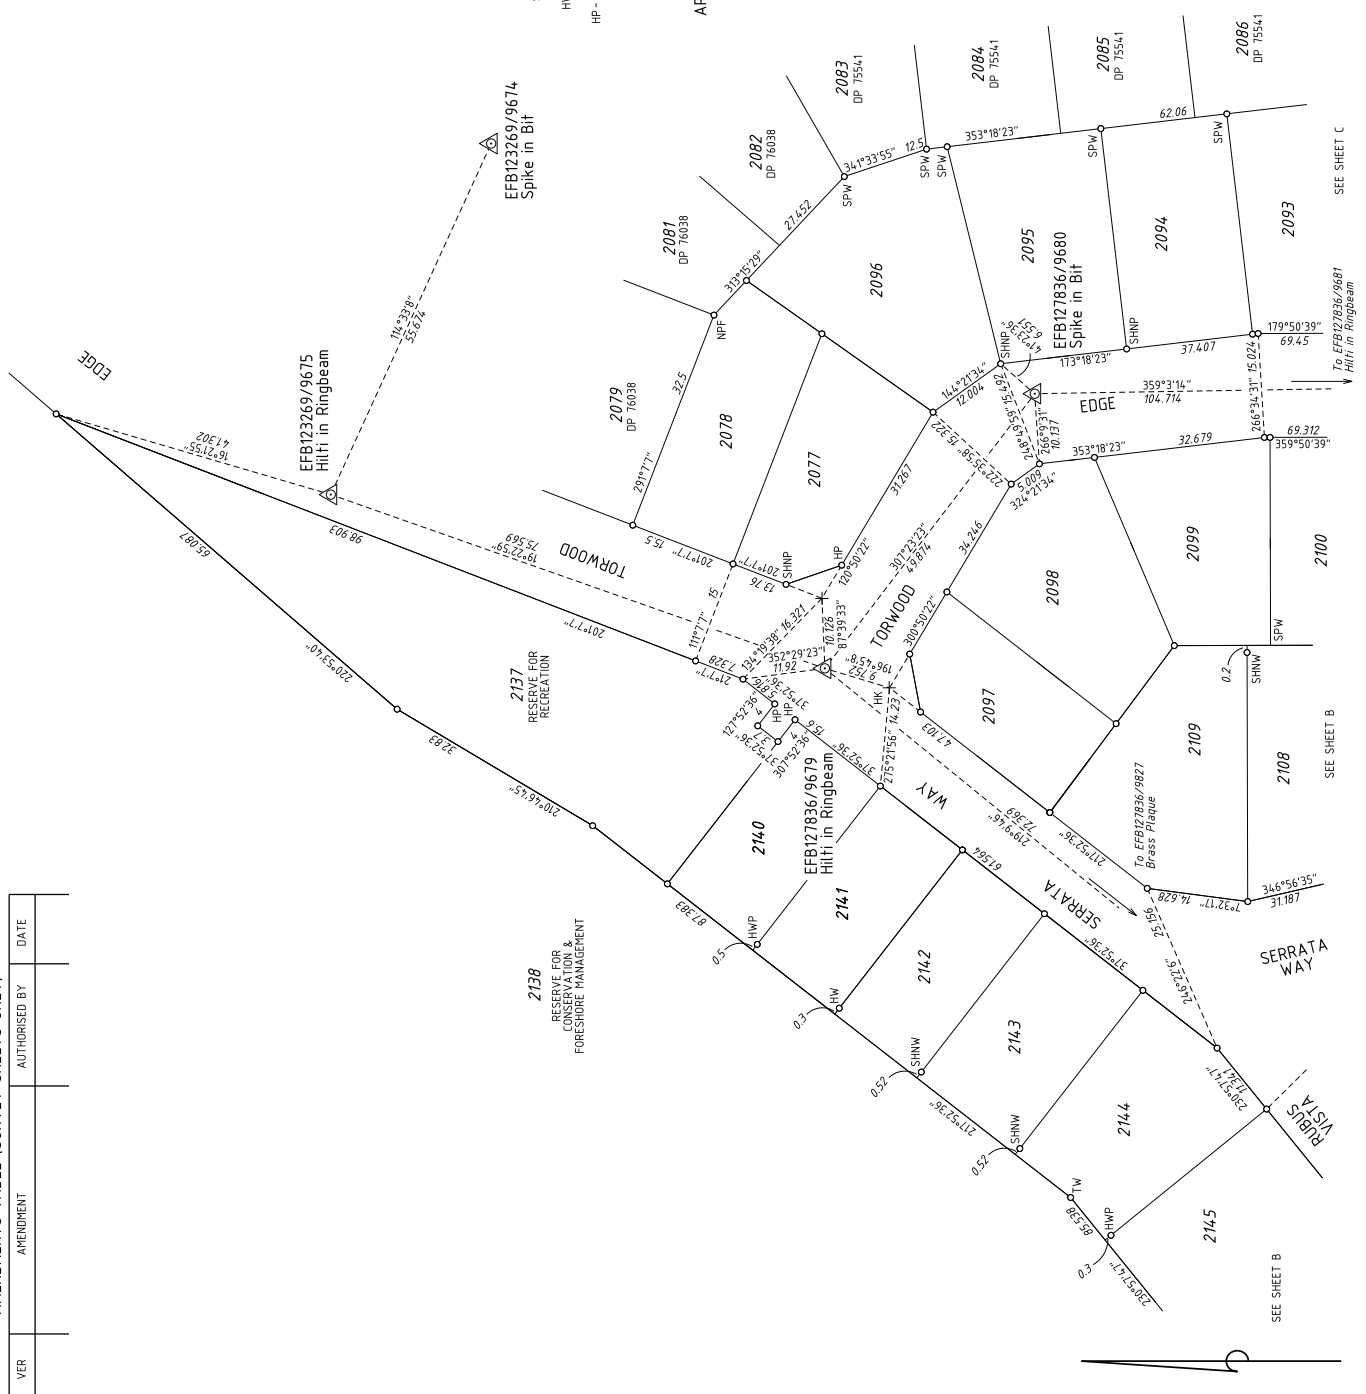

**HELD BY LANDGATE  
IN DIGITAL FORM ONLY.**

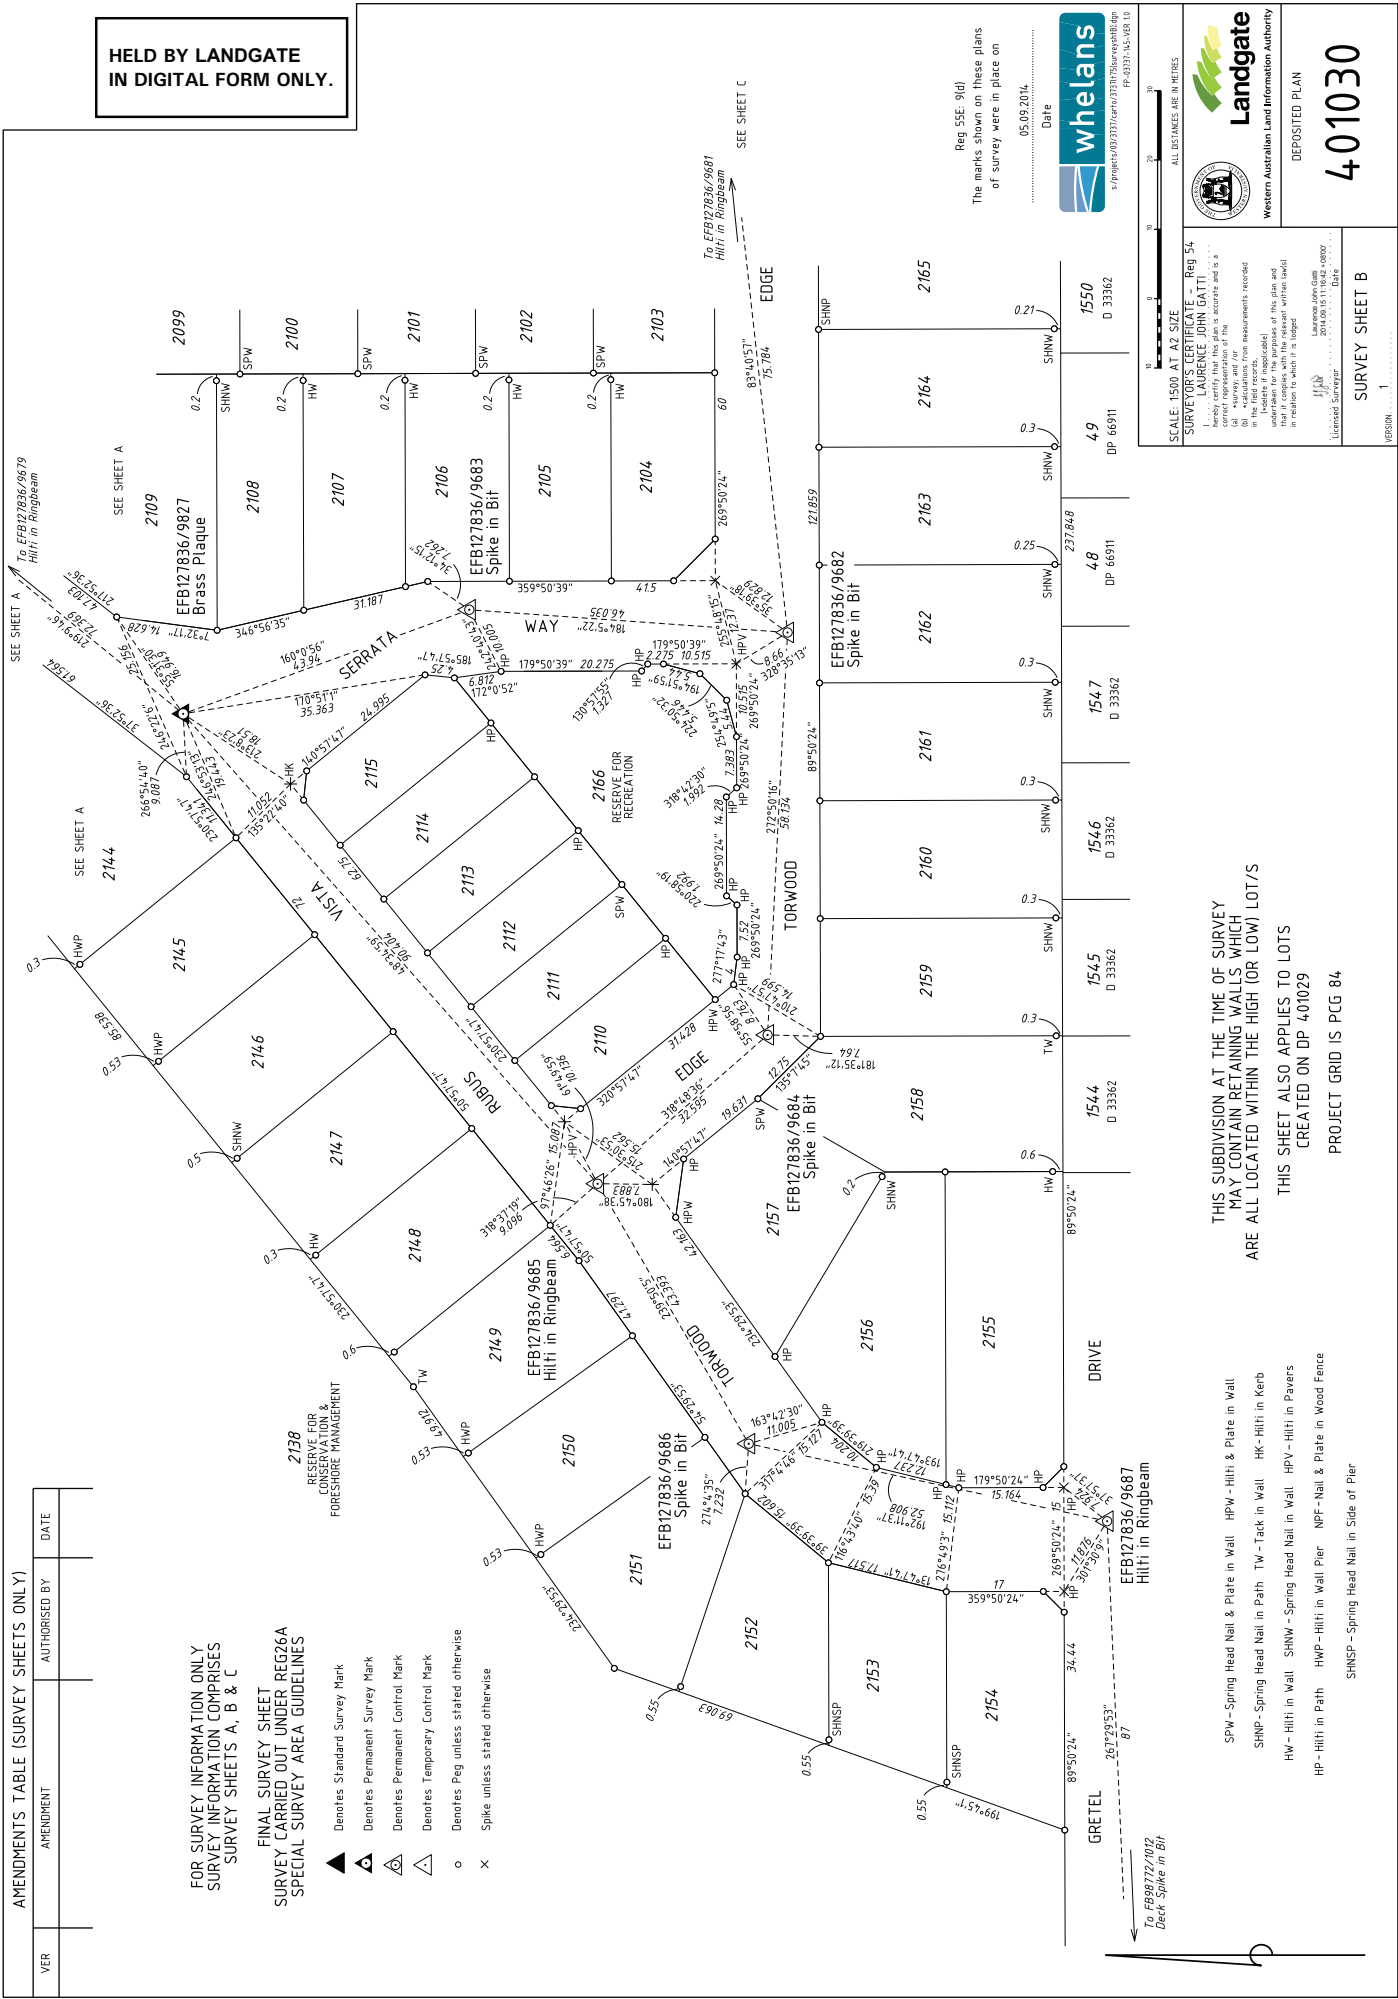

Reg. 55E (d)  
The marks shown on these plans  
of survey were in place on  
05.09.2014  
Date



SCALE: 1:500 AT A2 SIZE  
ALL DIMENSIONS ARE IN METRES.



DEPOSITED PLAN  
401030

**SURVEYOR'S CERTIFICATE - Reg. 54**  
LAURENCE JOHN GATTI  
I, LAURENCE JOHN GATTI, being a duly qualified and registered Surveyor, do hereby certify that the above is a correct representation of the survey and is a true and accurate copy of the original records in the field register, and that I have not been provided with the original records in the field register for the purpose of this plan and that it complies with the relevant written laws, regulations and codes of practice.  
Licenced Surveyor: 2014/010111642-0002  
Date: 05/09/2014

**SURVEY SHEET B**  
PERSON: 1

VER	AMENDMENT	AUTHORISED BY	DATE

**FOR SURVEY INFORMATION ONLY**  
SURVEY INFORMATION COMPRISES  
SURVEY SHEETS A, B & C  
**FINAL SURVEY SHEET**  
SURVEY CARRIED OUT UNDER REG26A  
SPECIAL SURVEY AREA GUIDELINES

- ▲ Denotes Standard Survey Mark
- △ Denotes Permanent Survey Mark
- △ Denotes Permanent Control Mark
- △ Denotes Temporary Control Mark
- Denotes Peg unless stated otherwise
- × Spike unless stated otherwise

2138  
RESERVE FOR  
CONSERVATION &  
FORESHORE MANAGEMENT

THIS SUBDIVISION AT THE TIME OF SURVEY  
MAY CONTAIN RETAINING WALLS WHICH  
ARE ALL LOCATED WITHIN THE HIGH (OR LOW) LOT/S  
THIS SHEET ALSO APPLIES TO LOTS  
CREATED ON DP 401029  
PROJECT GRID IS PCG 84

- SPW - Spring Head Nail & Plate in Wall HPW - Hilti & Plate in Wall
- SHNW - Spring Head Nail in Path TW - Tack in Wall HK - Hilti in Kerb
- HW - Hilti in Wall SHNW - Spring Head Nail in Wall HPV - Hilti in Pavers
- HP - Hilti in Path SHNSP - Hilti in Wall Pier NPF - Nail & Plate in Wood Fence
- SHNSP - Spring Head Nail in Side of Pier

**HELD BY LANDGATE  
IN DIGITAL FORM ONLY.**

VER	AMENDMENT	AUTHORISED BY	DATE

FOR SURVEY INFORMATION ONLY  
SURVEY INFORMATION COMPRISES  
SURVEY SHEETS A, B & C

**FINAL SURVEY SHEET  
SURVEY CARRIED OUT UNDER REG26A  
SPECIAL SURVEY AREA GUIDELINES**

- ▲** Denotes Standard Survey Mark
- △** Denotes Permanent Survey Mark
- △** Denotes Permanent Control Mark
- △** Denotes Temporary Control Mark
- o Denotes Peg unless stated otherwise
- x Spike unless stated otherwise
- SPW - Spring Head Nail & Plate in Wall HPW - Hihi & Plate in Wall
- SHNP - Spring Head Nail in Path TW - Tack in Wall HK - Hihi in Kerb
- HW - Hihi in Wall SHNW - Spring Head Nail in Wall HPV - Hihi in Pavers
- HP - Hihi in Path HWP - Hihi in Wall Pier NPF - Nail & Plate in Wood Fence
- SHNSP - Spring Head Nail in Side of Pier

**THIS SUBDIVISION AT THE TIME OF SURVEY  
MAY CONTAIN RETAINING WALLS WHICH  
ARE ALL LOCATED WITHIN THE HIGH (OR LOW) LOT/S**

**THIS SHEET ALSO APPLIES TO LOTS  
CREATED ON DP 401029  
PROJECT GRID IS PCG 84**



SEE SHEET A  
To EFB127836/9680  
Spike in Bit

SEE SHEET A

SEE SHEET B

Reg 55E, 9(d)  
The marks shown on these plans  
of survey were in place on  
Date 05.09.2014  
IP:40331-AG-ENR-10



scale 1:500  
scale 1:500 AT A2 SIZE  
ALL DISTANCES ARE IN METRES



Western Australian Land Information Authority

DEPOSITED PLAN  
**401030**

**SURVEYOR'S CERTIFICATE - Reg 54**  
I, LAURENCE JOHN GATTI, of the Western Australian Land Information Authority, do hereby certify that the foregoing is a correct representation of the records and is a true and correct copy of the records as recorded in the field register, and that the survey was undertaken for the purposes of this plan and that it complies with the relevant written law. I declare under oath to be true and correct.  
Date 2014.09.11 15:08:09  
Licensed Surveyor 2014.09.11 15:08:09  
PERSON 1  
SURVEY SHEET C