

ED/VER	AMENDMENT	BY	SIGNATURE	DATE
1/2	SURVEY SHEET (ALSO SHOWING NON STANDARD MARKING) BEING SHEET 6 NOW LODGED.	WHELAN		12-11-2003

LOT	FORMER PI/TENURE ON PLAN/DIAGRAM	TITLE
LOTS 1076-1085, 1102-1111, 1062 & 9019	PT LOT 9015	DP 35628 2539 / 189
LOTS 1068-1074, 1088-1097, 1098-1100, 1113-1116 & 9018	PT LOT 9017	DP 37097 25481/176
LOTS 1075, 1086, 1087, 1101 & 1112	PT LOT 9015 PT LOT 9017	DP 35628 2539 / 189 DP 37097 25481/176

FOR INTERESTS & NOTIFICATIONS SCHEDULE
SEE SHEET 5

TYPE: FREEHOLD
SUBDIVISION: ...
PLAN OF: ...

LOTS 1062, 1068-1116, 9018, 9019, ROADS & RESTRICTIVE COVENANT

DISTRICT: MURRAY
TOWNSHIP: ...
DOLA FILE: ...
LOCAL AUTHORITY: CITY OF MANDURAH

LOCALITY: HALLS HEAD
ON: ...
INDEX: BG 32 (2) 02:36 71301 75450 (SAM 2474) (SAM 2897)
BG 32 (2) 03:36 71300 79613 (SAM 2460) (SAM 2940)

SCALE: 1:5000
AT A2 SIZE
SURVEYOR'S CERTIFICATE - Reg 54
SURVEYOR: NEIL WILLIAM FARNSWORTH
ALL DISTANCES ARE IN METRES
SURVEYOR'S CERTIFICATE - Completed
I, NEIL WILLIAM FARNSWORTH, being duly sworn, depose and say that the plan is a correct and accurate representation of the survey and / or calculation from measurements recorded in the field book lodged for the purpose of this plan and that it is a true and correct representation of the land in relation to which it is lodged.

APPROVED BY WESTERN AUSTRALIAN PLANNING COMMISSION
DATE: 21/11/03
FILE: 120946.119855

FEE PAID: \$ 5780.00
REGISTERED UNDER S.20 WAPC ACT 1995
ASSESS. NO.: 389287
L.S.C. NO.: 403-2003
DATE: 13/11/2003

SUBJECT 1: ...
IN ORDER FOR DEALINGS

SEC. 4.95(5) OF THE LOCAL GOVT ACT
SEC. 12 A OF THE T.P.S.D. ACT AND
SEC. 136 D OF THE T.L.A.


FOR INSPECTION OF PLANS & SURVEYS / AUTHORIZED LAND OFFICER
APPROVED: 13-11-03
REG 26A (4)

INSPECTOR OF PLANS & SURVEYS / AUTHORIZED LAND OFFICER
DATE: ...

DEPARTMENT OF LAND ADMINISTRATION

DEPOSITED PLAN
37997



SHEET: 1 OF 6
EDITION: 1 OF 2

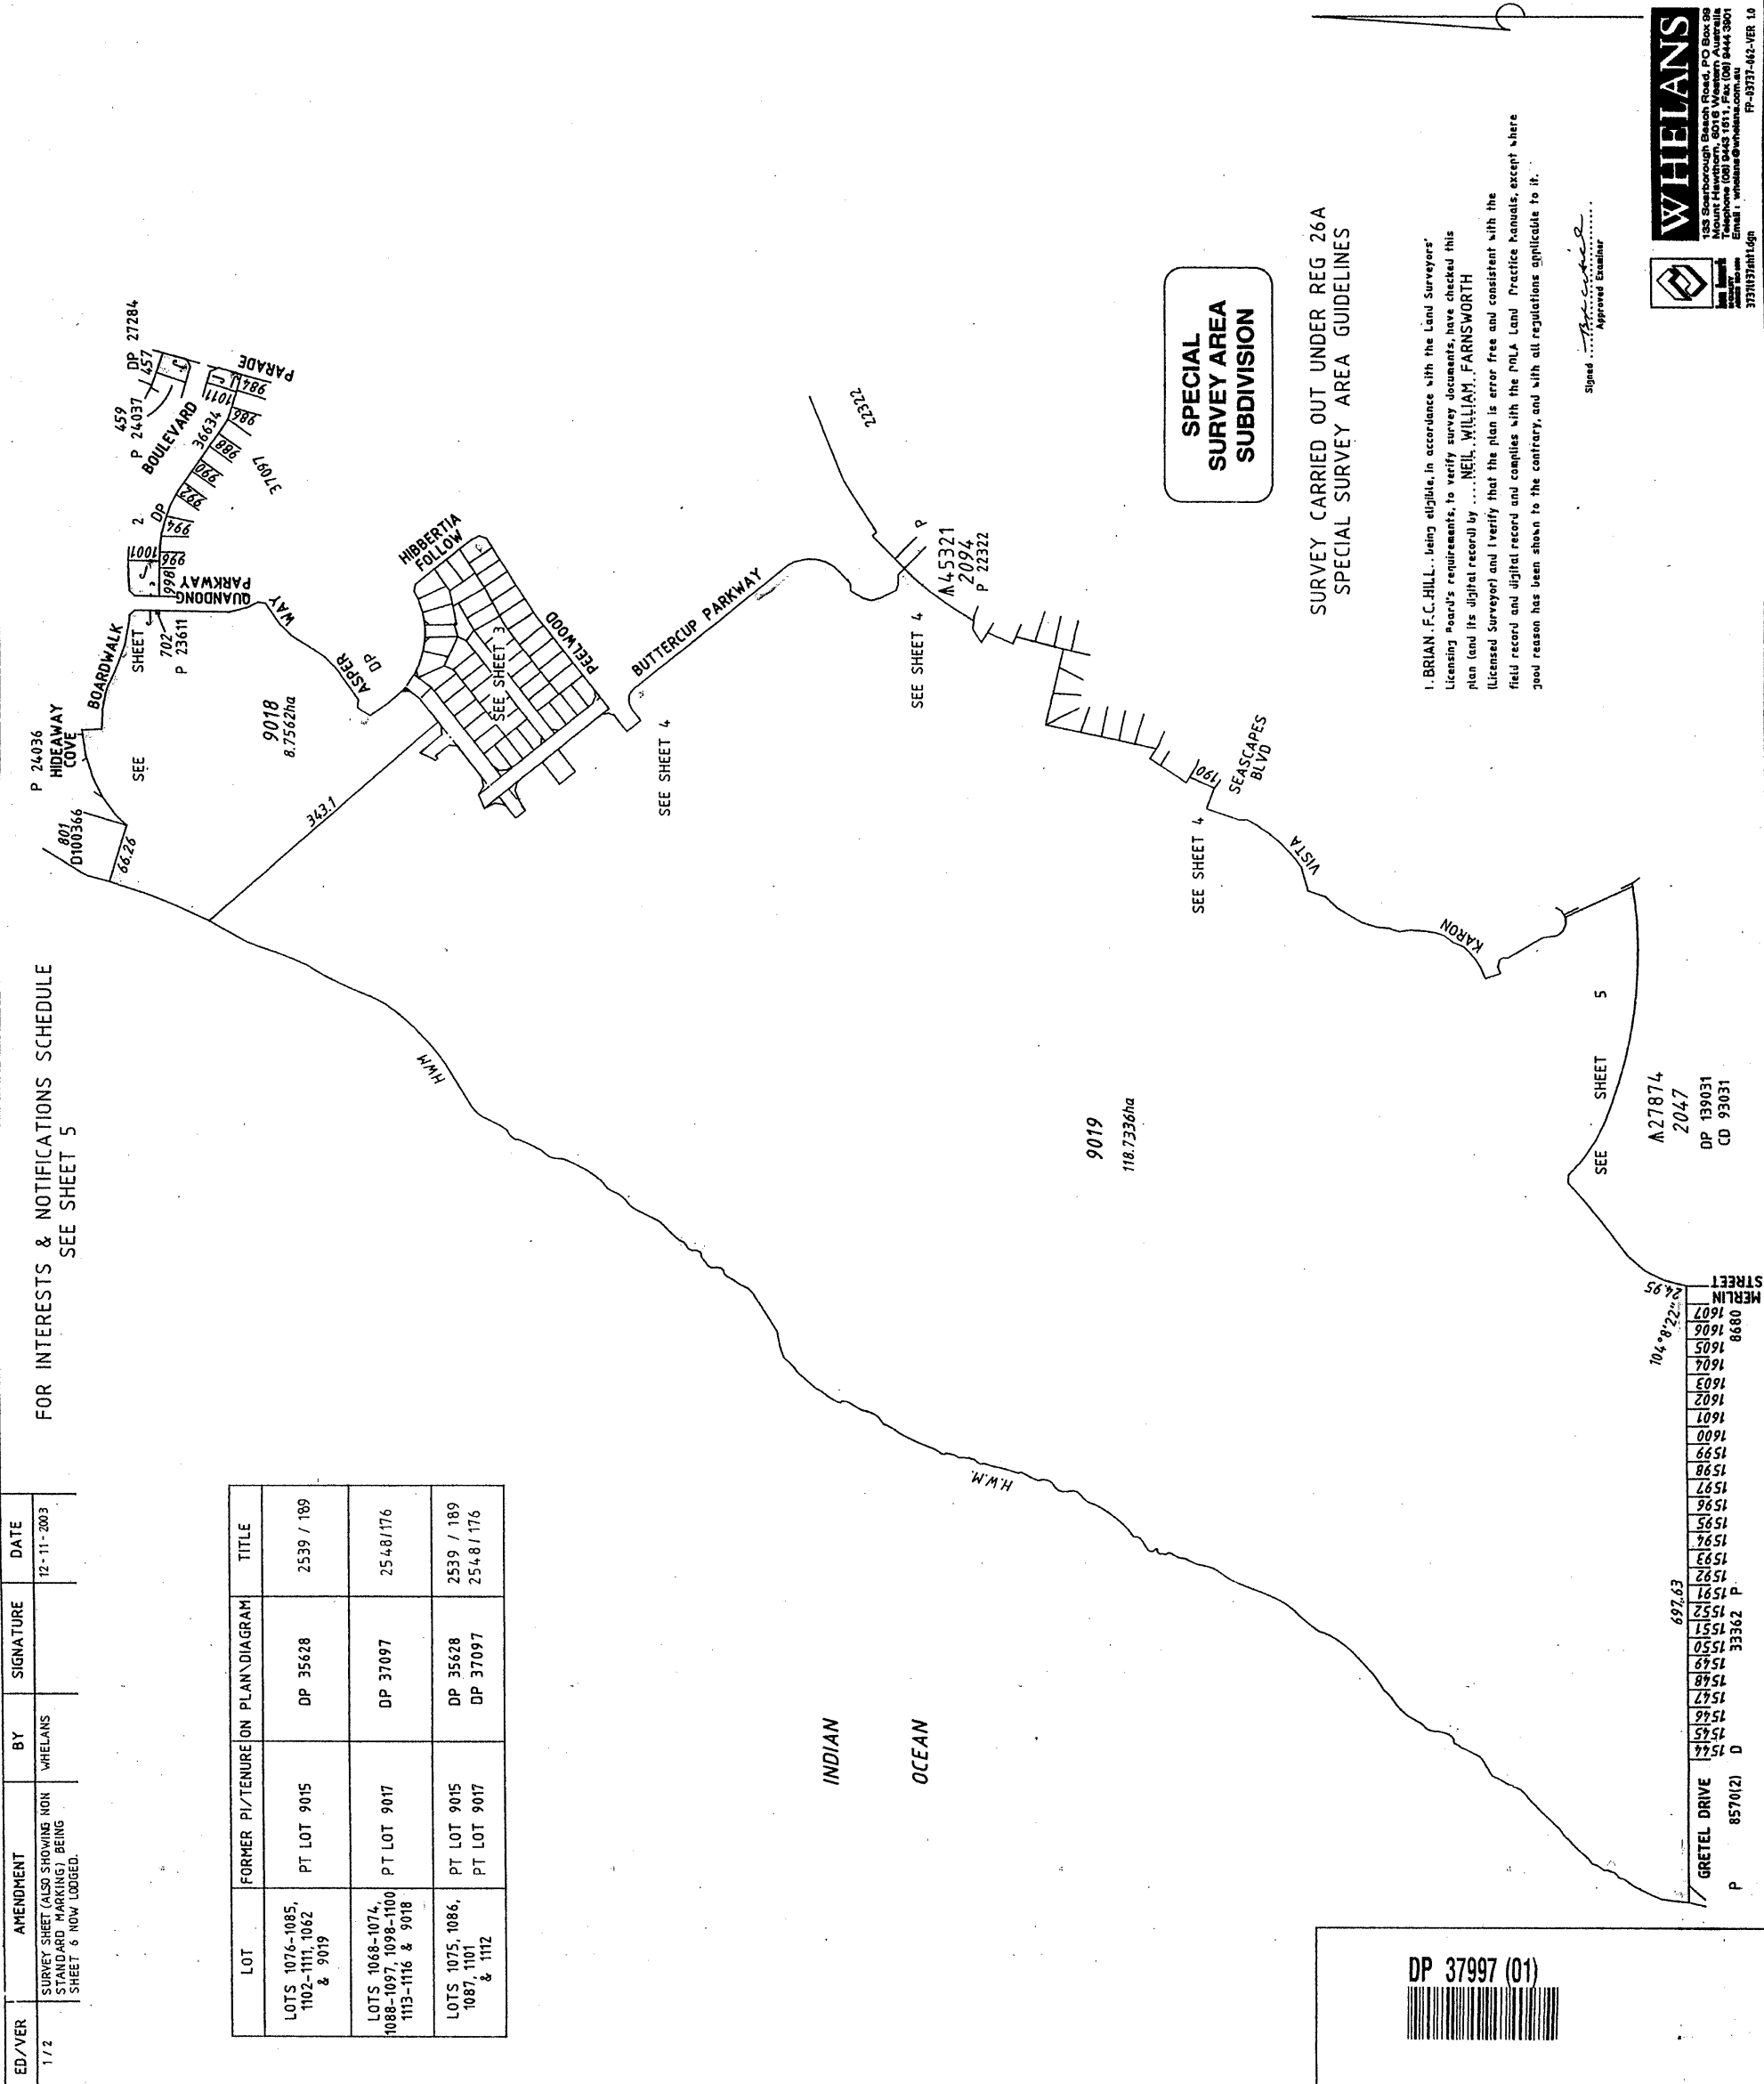

DP 37997 (01)
GRETEL DRIVE P 8570(2) D
HERLIN STREET
1544 1545 1546 

DP 37997 (02)

FOR HEADING SEE SHEET 1
FOR INTERESTS & NOTIFICATIONS SCHEDULE
SEE SHEET 5

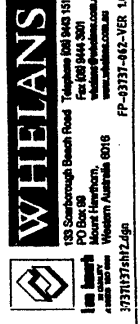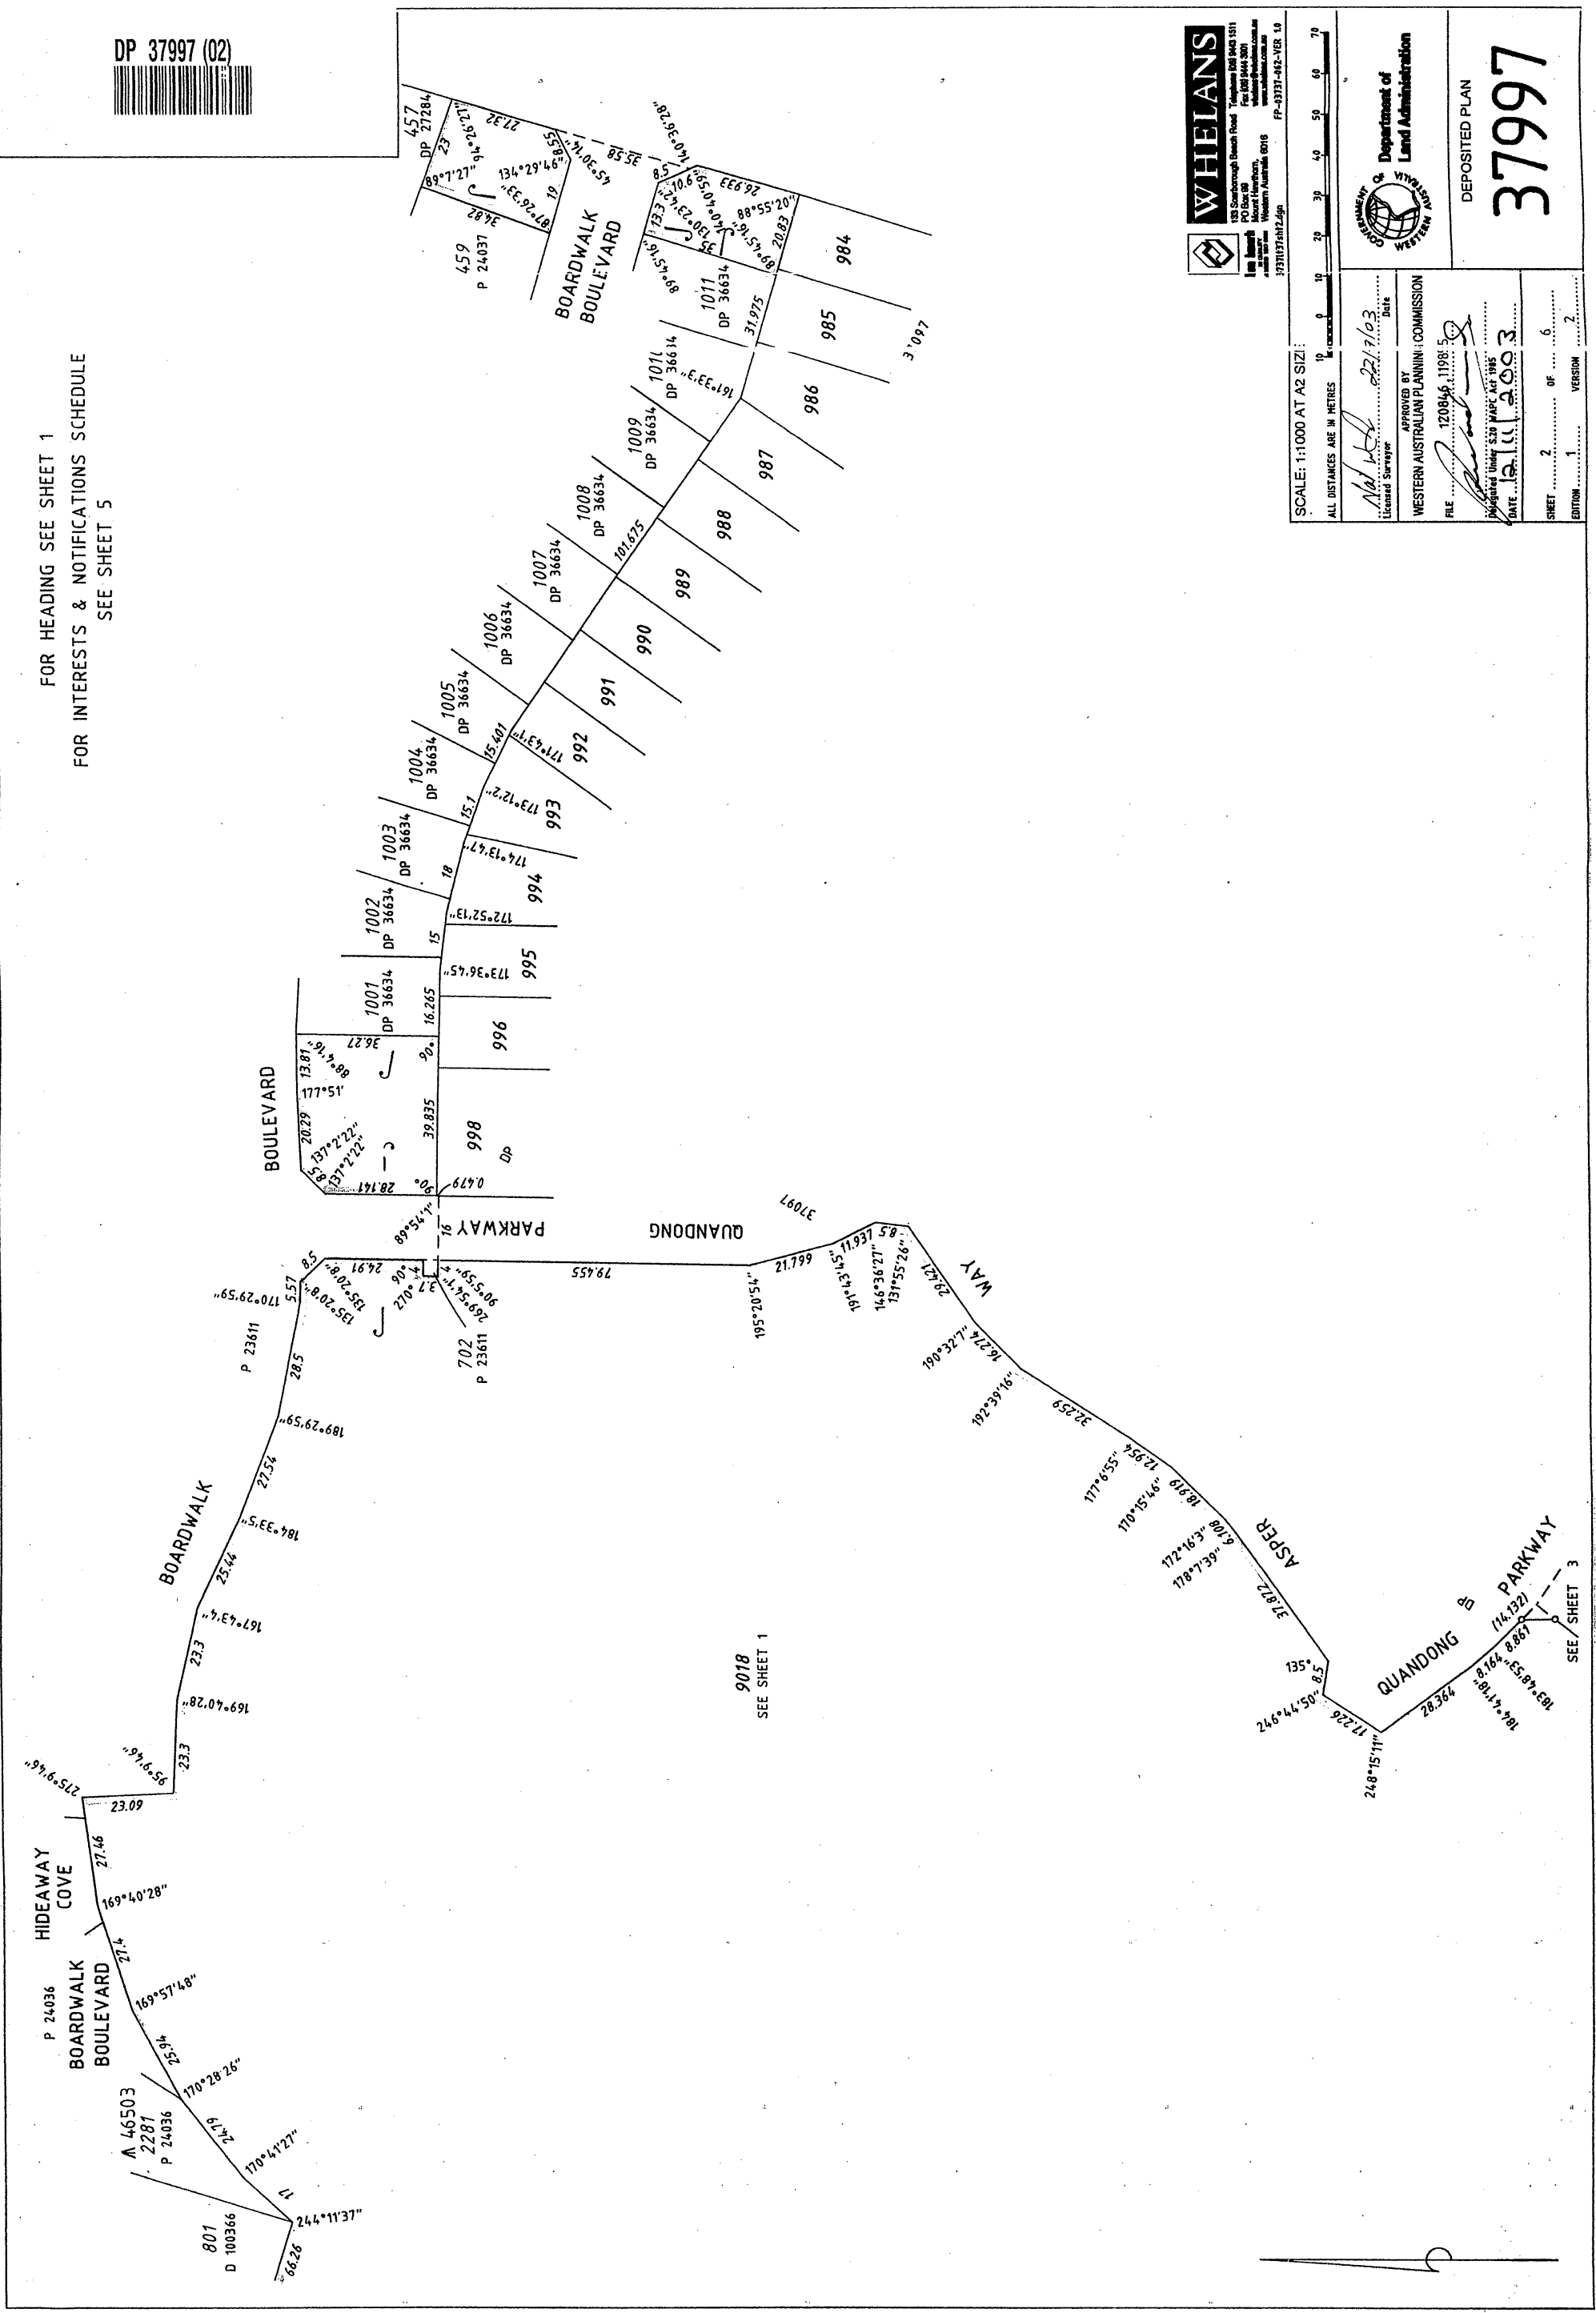

SCALE: 1:1000 AT A2 SIZE
ALL DISTANCES ARE IN METRES

Department of Land Administration

DEPOSITED PLAN
37997

APPROVED BY: [Signature] DATE: 22/10/03
WESTERN AUSTRALIAN PLANNING COMMISSION
FILE: 120846.1198.5
DATE: 12/11/2003

SHEET 2 OF 6
EDITION 1 VERSION 2


DP 37997 (03)



DEPOSITED PLAN

37997

SCALE: 1:750 AT A2 SIZE	ALL DISTANCES ARE IN METRES	0 10 20 30 40 50
<p>APPROVED BY: <i>[Signature]</i> DATE: 22/9/13</p> <p>WESTERN AUSTRALIAN PLANNING COMMISSION</p> <p>FILE: 120846.1198</p> <p>DATE: 18.11.2003</p>		
SHEET 3	OF 6	VERSION 2

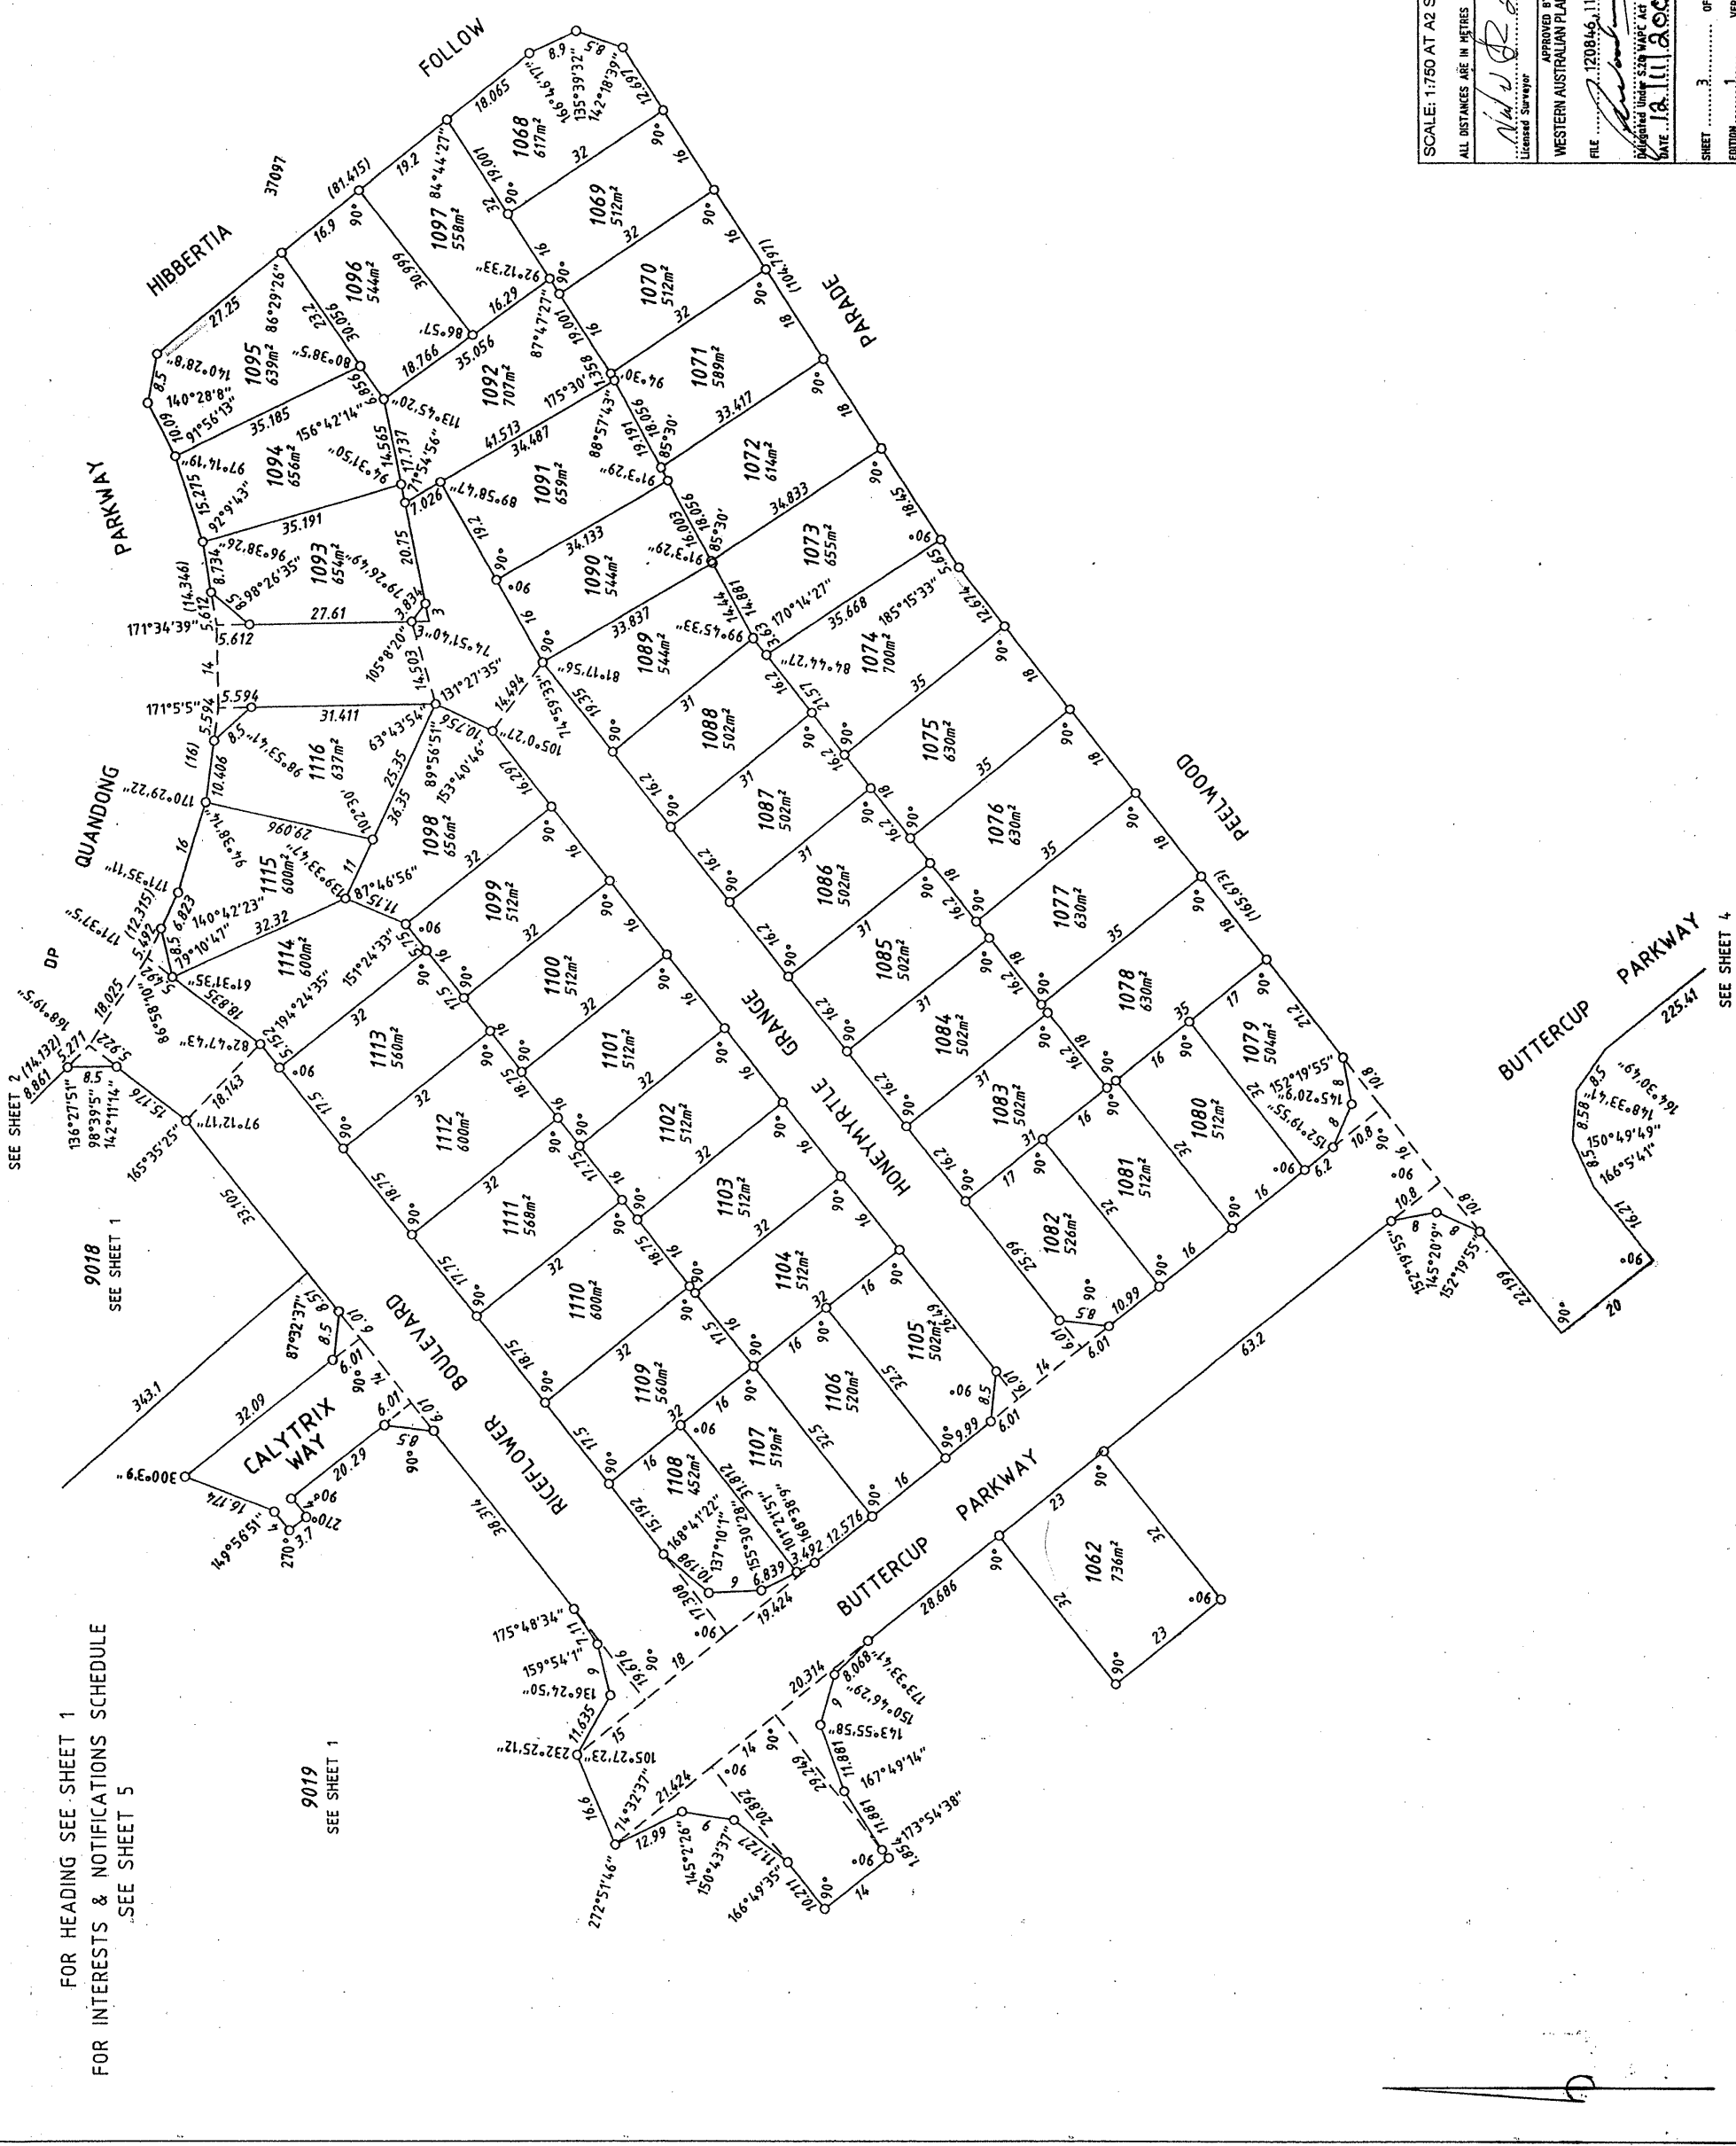

FOR HEADING SEE SHEET 1
 FOR INTERESTS & NOTIFICATIONS SCHEDULE
 SEE SHEET 5

9019
 SEE SHEET 1


9018
 SEE SHEET 1

SEE SHEET 2
 136°27'51" 8.861
 98°39'55" 8.5
 142°11'14" 15.176
 165°55'55" 15.525

SEE SHEET 4

DP 37997 (04)

ALL DIMENSIONS SHOWN ON THIS SHEET ARE ORIGINAL
FOR HEADING SEE SHEET 1
FOR INTERESTS & NOTIFICATIONS SCHEDULE
SEE SHEET 5

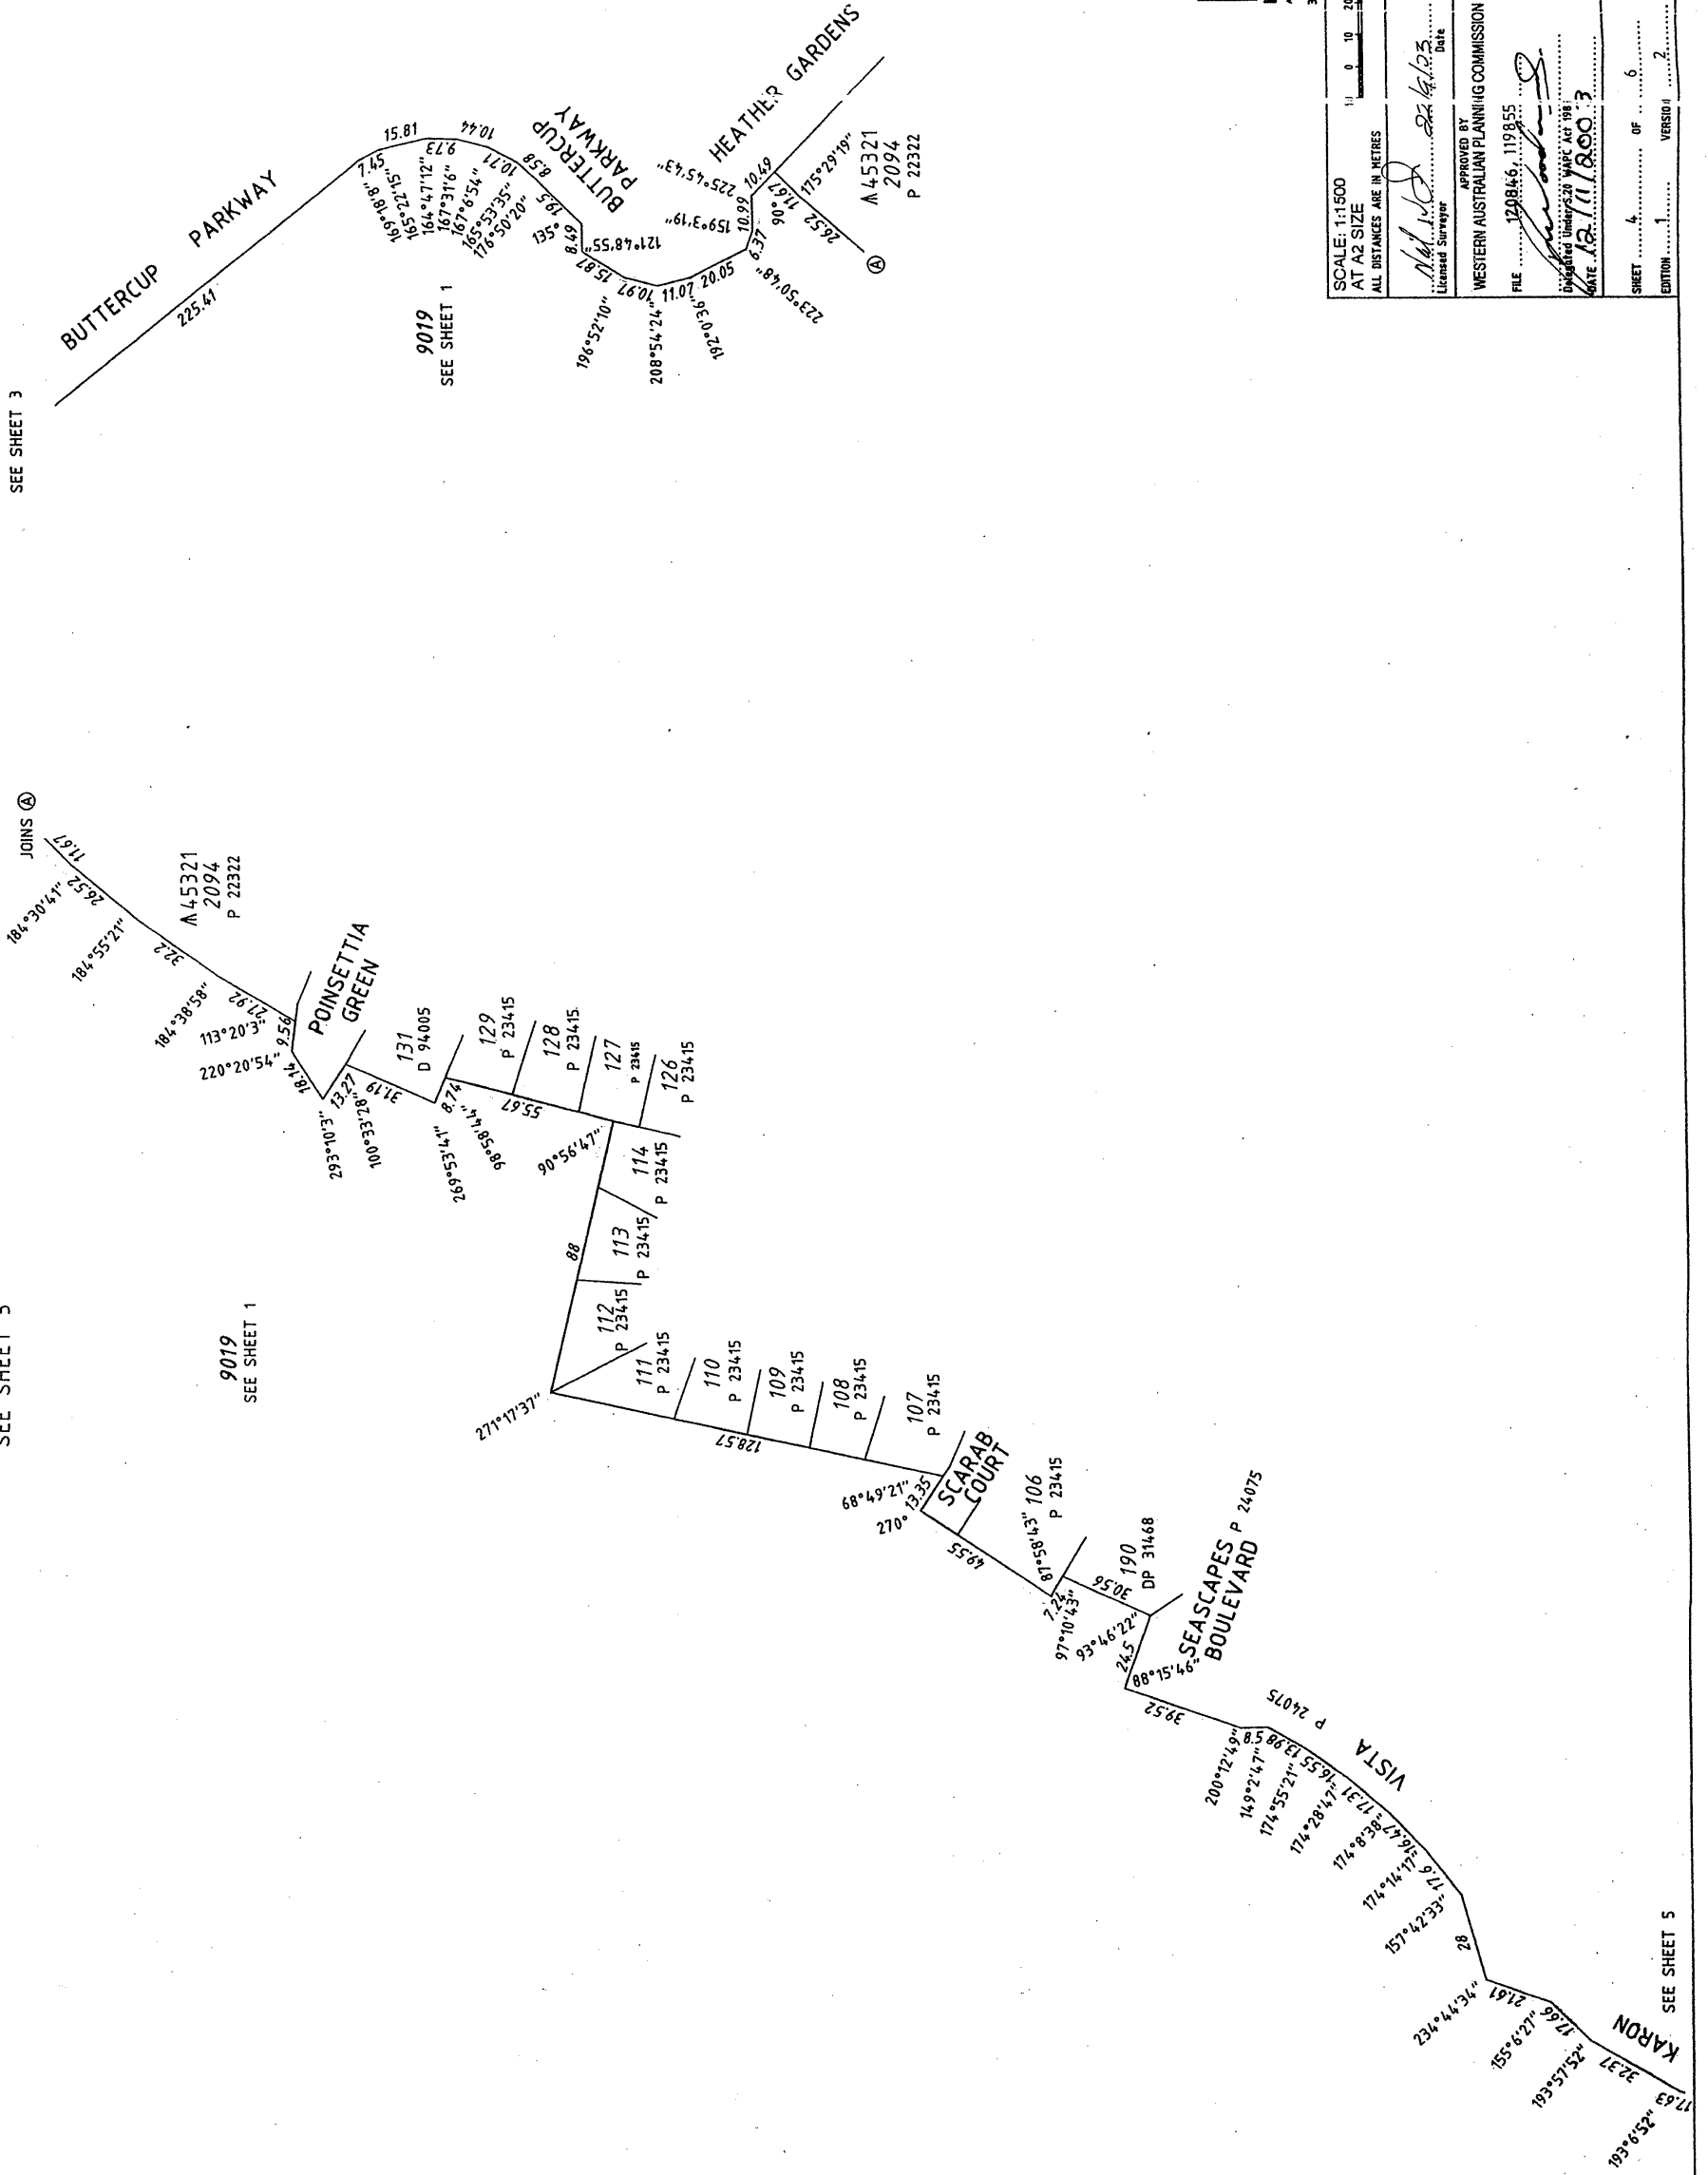

WHELAN'S
 133 Scarborough Beach Road Telephone 9388 1811
 PO Box 99 Fax 9388 2001
 Perth Western Australia 6001
 www.whehans.com.au

37997(04)1.k.dgn FP-03737-042-Ver1.0

SCALE: 1:1500
 AT A2 SIZE
 ALL DISTANCES ARE IN METRES

0 10 20 30 40 50 60 70 80 90 100

APPROVED BY
 WESTERN AUSTRALIAN PLANNING COMMISSION

FILE: 1208467_119855
 DATE: 12/11/2003

SHEET 4 OF 6
 EDITION 1 VERSIO 1

DEPOSITED PLAN
37997

DP 37997 (05)




ALL DIMENSIONS SHOWN ON THIS SHEET ARE ORIGINAL
FOR HEADING SEE SHEET 1

INTERESTS AND NOTIFICATIONS

SUBJECT	PURPOSE	STATUTORY REFERENCE	ORIGIN	LAND BURDENED	BENEFIT TO	COMMENTS
	RESTRICTIVE COVENANT	SEC 1360 OF THE TLA	DOC 1696755 & THIS PLAN	ALL LOTS EXCEPT 1062, 9018 & 9019	ALL LOTS EXCEPT 1062, 9018 & 9019	EXPIRING 31-12-2020
	NOTIFICATION	SEC 12 OF THE T.P. & D. ACT	DOC 1696756	LOTS 1068-1116		SEE DOC

9019

SEE SHEET 1

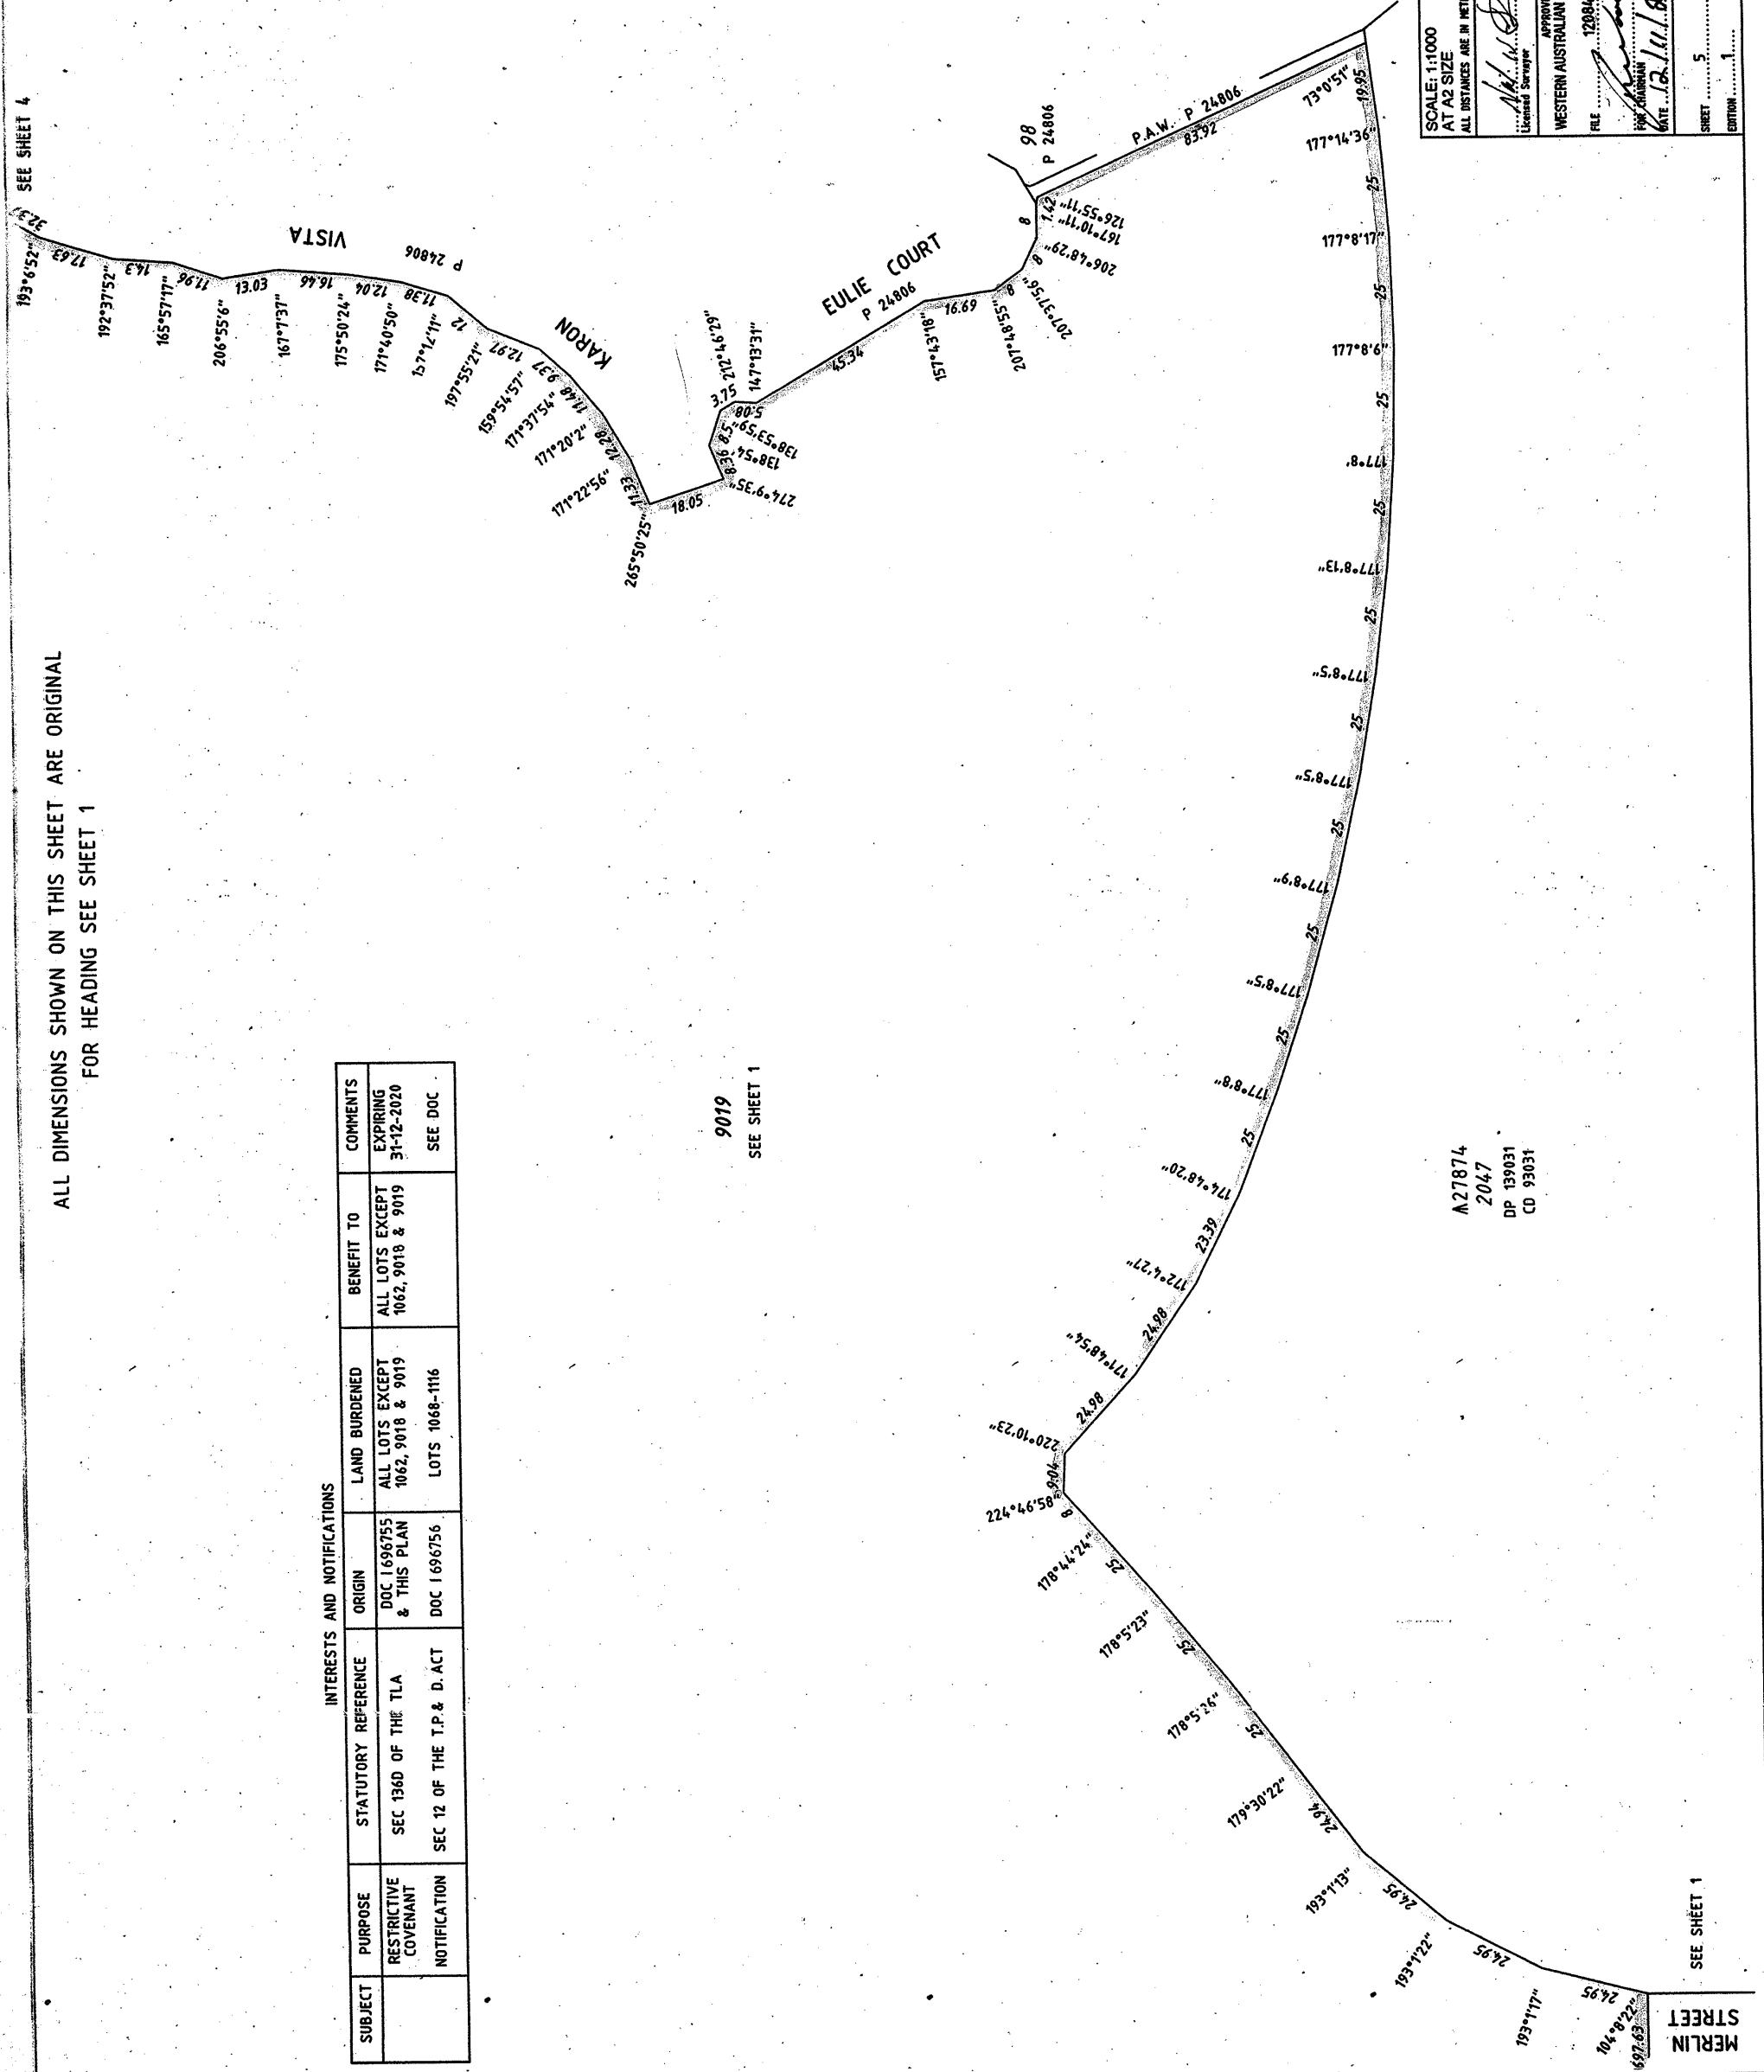

WHEELANS
120 Scarborough Beach Road, Scarborough WA 6151
PO Box 100, Perth WA 6000
Tel: (08) 9447 3000
Fax: (08) 9447 3001
www.wheelans.com.au



DEPOSITED PLAN
37997

SCALE: 1:1000
AT A2 SIZE
ALL DISTANCES ARE IN METRES

APPROVED BY
WESTERN AUSTRALIAN PLANNING COMMISSION
FILE 120846.11985.
DATE 12/11/2003

SHEET 5 OF 6
EDITION 1 VERSION 2

A21874
2047
DP 139031
CD 93031

DP 37997 (06)




FINAL SURVEY SHEET

FOR HEADING SEE SHEET 1
 FOR INTERESTS & NOTIFICATIONS SEE SHEET 5
 THIS SUBDIVISION CONTAINS RETAINING WALLS WHICH ARE
 ALL LOCATED WITHIN THE HIGH (OR LOW) LOT/S

9019
 SEE SHEET 1

9018
 SEE SHEET 1

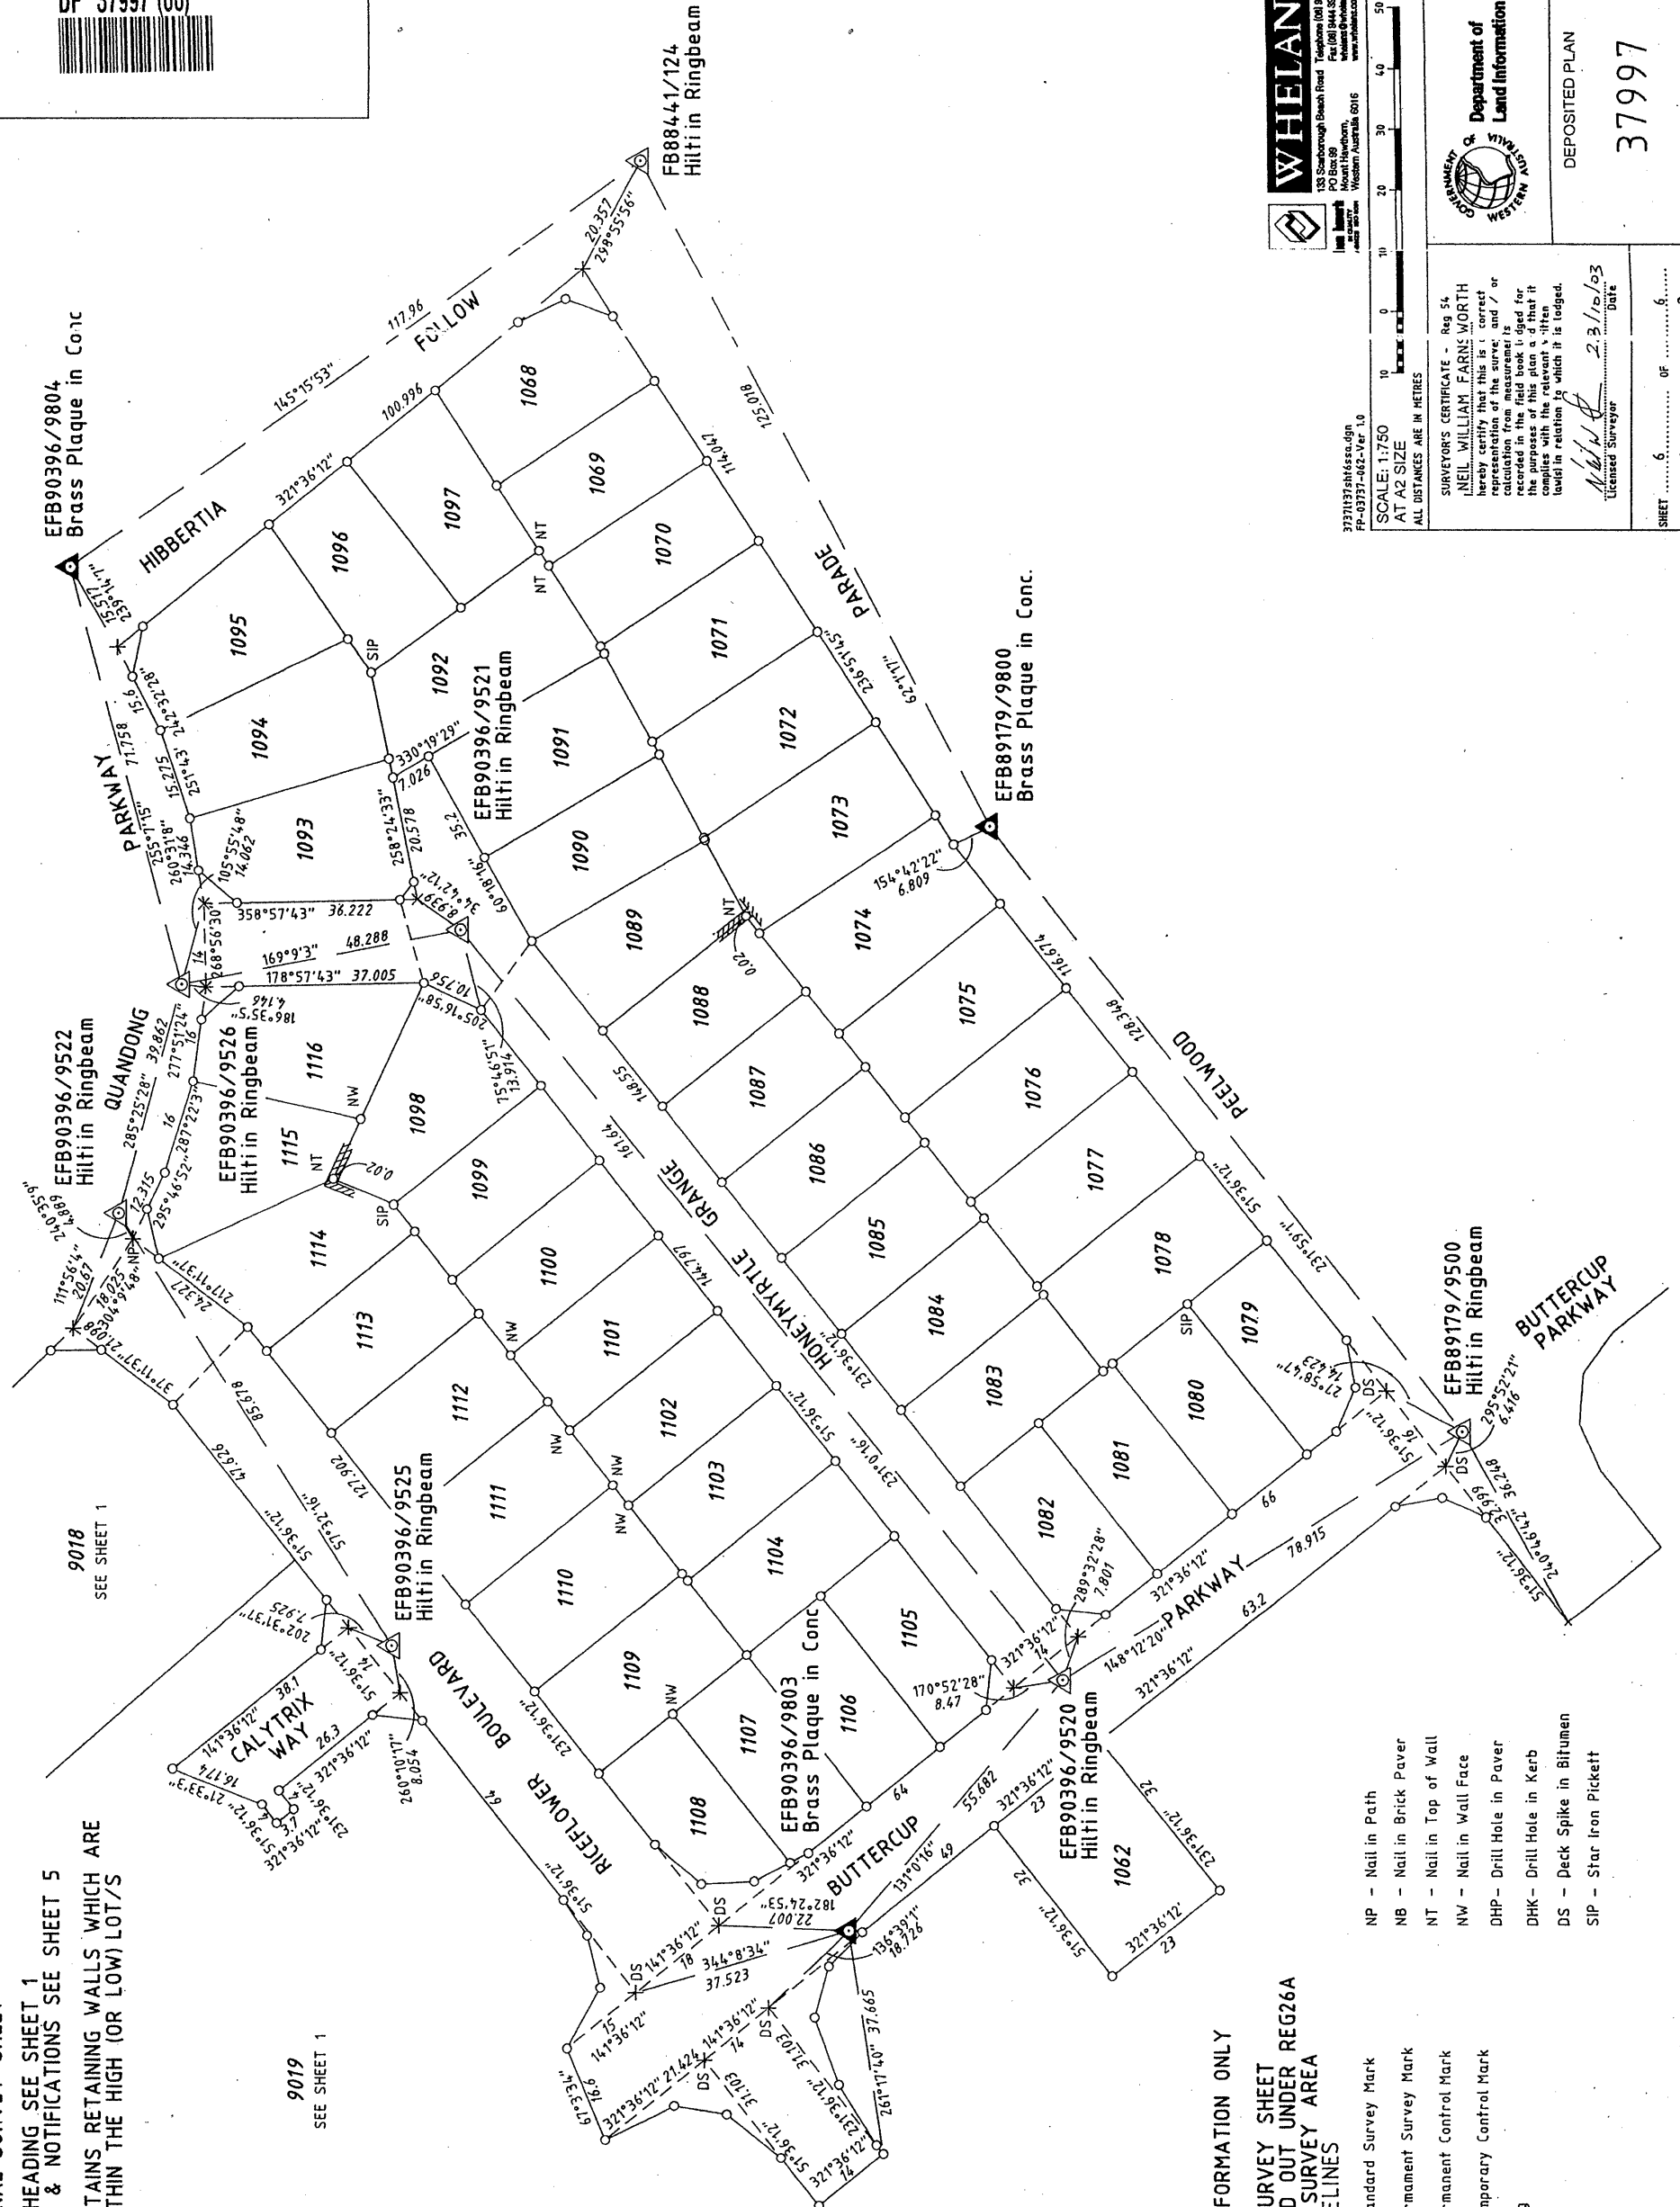

37311371846666.dgn
 PP-03737-062-Var. 1.0
 SCALE: 1:750
 AT A2 SIZE
 ALL DISTANCES ARE IN METRES

SURVEYOR'S CERTIFICATE - Reg 54
 I, NEIL WILLIAM FARNES WORTH
 hereby certify that this is a correct
 representation of the survey, and / or
 plan, as the case may be, and that it
 complies with the relevant provisions of
 the Survey Act 1985 and the relevant
 provisions of the Survey Regulations 1997
 in relation to which it is lodged.
 Licensed Surveyor
 Date: 23/10/03

DEPARTMENT OF LAND INFORMATION	DEPOSITED PLAN
37997	
SHEET 6 OF 6	VERSION 2
EDITION 1	

SURVEY INFORMATION ONLY

FINAL SURVEY SHEET
 SURVEY CARRIED OUT UNDER REG26A
 SPECIAL SURVEY AREA
 GUIDELINES

- ▲ Denotes Standard Survey Mark
- △ Denotes Permanent Survey Mark
- △ Denotes Permanent Control Mark
- △ Denotes Temporary Control Mark
- Denotes Peg
- × Spike
- NP - Nail in Path
- NB - Nail in Brick Paver
- NT - Nail in Top of Wall
- NW - Nail in Wall Face
- DHP - Drill Hole in Paver
- DHK - Drill Hole in Kerb
- DS - Deck Spike in Bitumen
- SIP - Star Iron Picket