

TYPE	FREEHOLD
PURPOSE	SUBDIVISION
PLAN OF	

**LOTS 1250-1330, 9024,
ROADS, EASEMENTS &
RESTRICTIVE COVENANT**

DISTRICT	MURRAY	SSA YESING
TOWNSITE		FORMER TENURE
DOLA FILE		LOT 9022 DP 38421 C/T 2558/680
LOCAL AUTHORITY	CITY OF MANDURAH	
LOCALITY	HALLS HEAD	
INDEX	ON BG 32 (2) 03.37.03.38	FIELD BOOK 71301 75450 (SAM 2476) (SAM 2897) 71300 79613 (SAM 2480) (SAM 2940)
SCALE	1:5000 AT A2 SIZE	ALL DISTANCES ARE IN METRES

SURVEYOR'S CERTIFICATE - Reg 84
 I, NEIL WILLIAM FARNSWORTH
 hereby certify that this is a correct
 representation of the survey and / or
 calculation from measurements
 recorded in the field book lodged for
 the purpose of the plan and that it
 conforms to the requirements of
 section 84(1) in relation to which it is lodged.
 Neil W. Farnsworth 22/9/04
 Licensed Surveyor Date

SURVEYOR'S CERTIFICATE - Completed
 This certificate is to be completed by the
 surveyor and is a correct and accurate
 representation of the survey and / or
 calculation from measurements
 recorded in the field book lodged for
 the purpose of the plan and that it
 conforms to the requirements of
 section 84(1) in relation to which it is lodged.
 Neil W. Farnsworth 22/9/04
 Licensed Surveyor Date

LOGGED	DATE	21.7.04
TYPE OF VALIDATION	FULL AUDIT	
APPROVED BY	WESTERN AUSTRALIAN PLANNING COMMISSION	
FILE	120846	
DATE	21.7.04	
LEGAL COMPONENT	✓	
ROCKET PLANNING	61692	
CERTIFIED CORRECT	6.10.04	
ASSESSOR	424917	
REG	51-2005	


WHELAN'S (WA) PTY LTD
 (CR) 0-445 1511 www.whehans.com.au
 SURVEYING & DRAFTING BY

IN ORDER FOR DEALINGS
 SUBJECT TO
 SEC 295(S) OF THE LOCAL GOVT. ACT
 SEC 12A AND 27A OF THE T.P.&D. ACT
 AND SEC 136 D OF THE T.P.A.

APPROVED
 FOR INSPECTOR OF PLANS & SURVEYS / AUTHORIZED LAND OFFICER DATE
 Approved
 FOR INSPECTOR OF PLANS & SURVEYS / AUTHORIZED LAND OFFICER DATE

DEPARTMENT OF
 LAND INFORMATION
 DEPOSITED PLAN
42680

SHEET 1 OF 11
 EDITION 2 VERSION 2

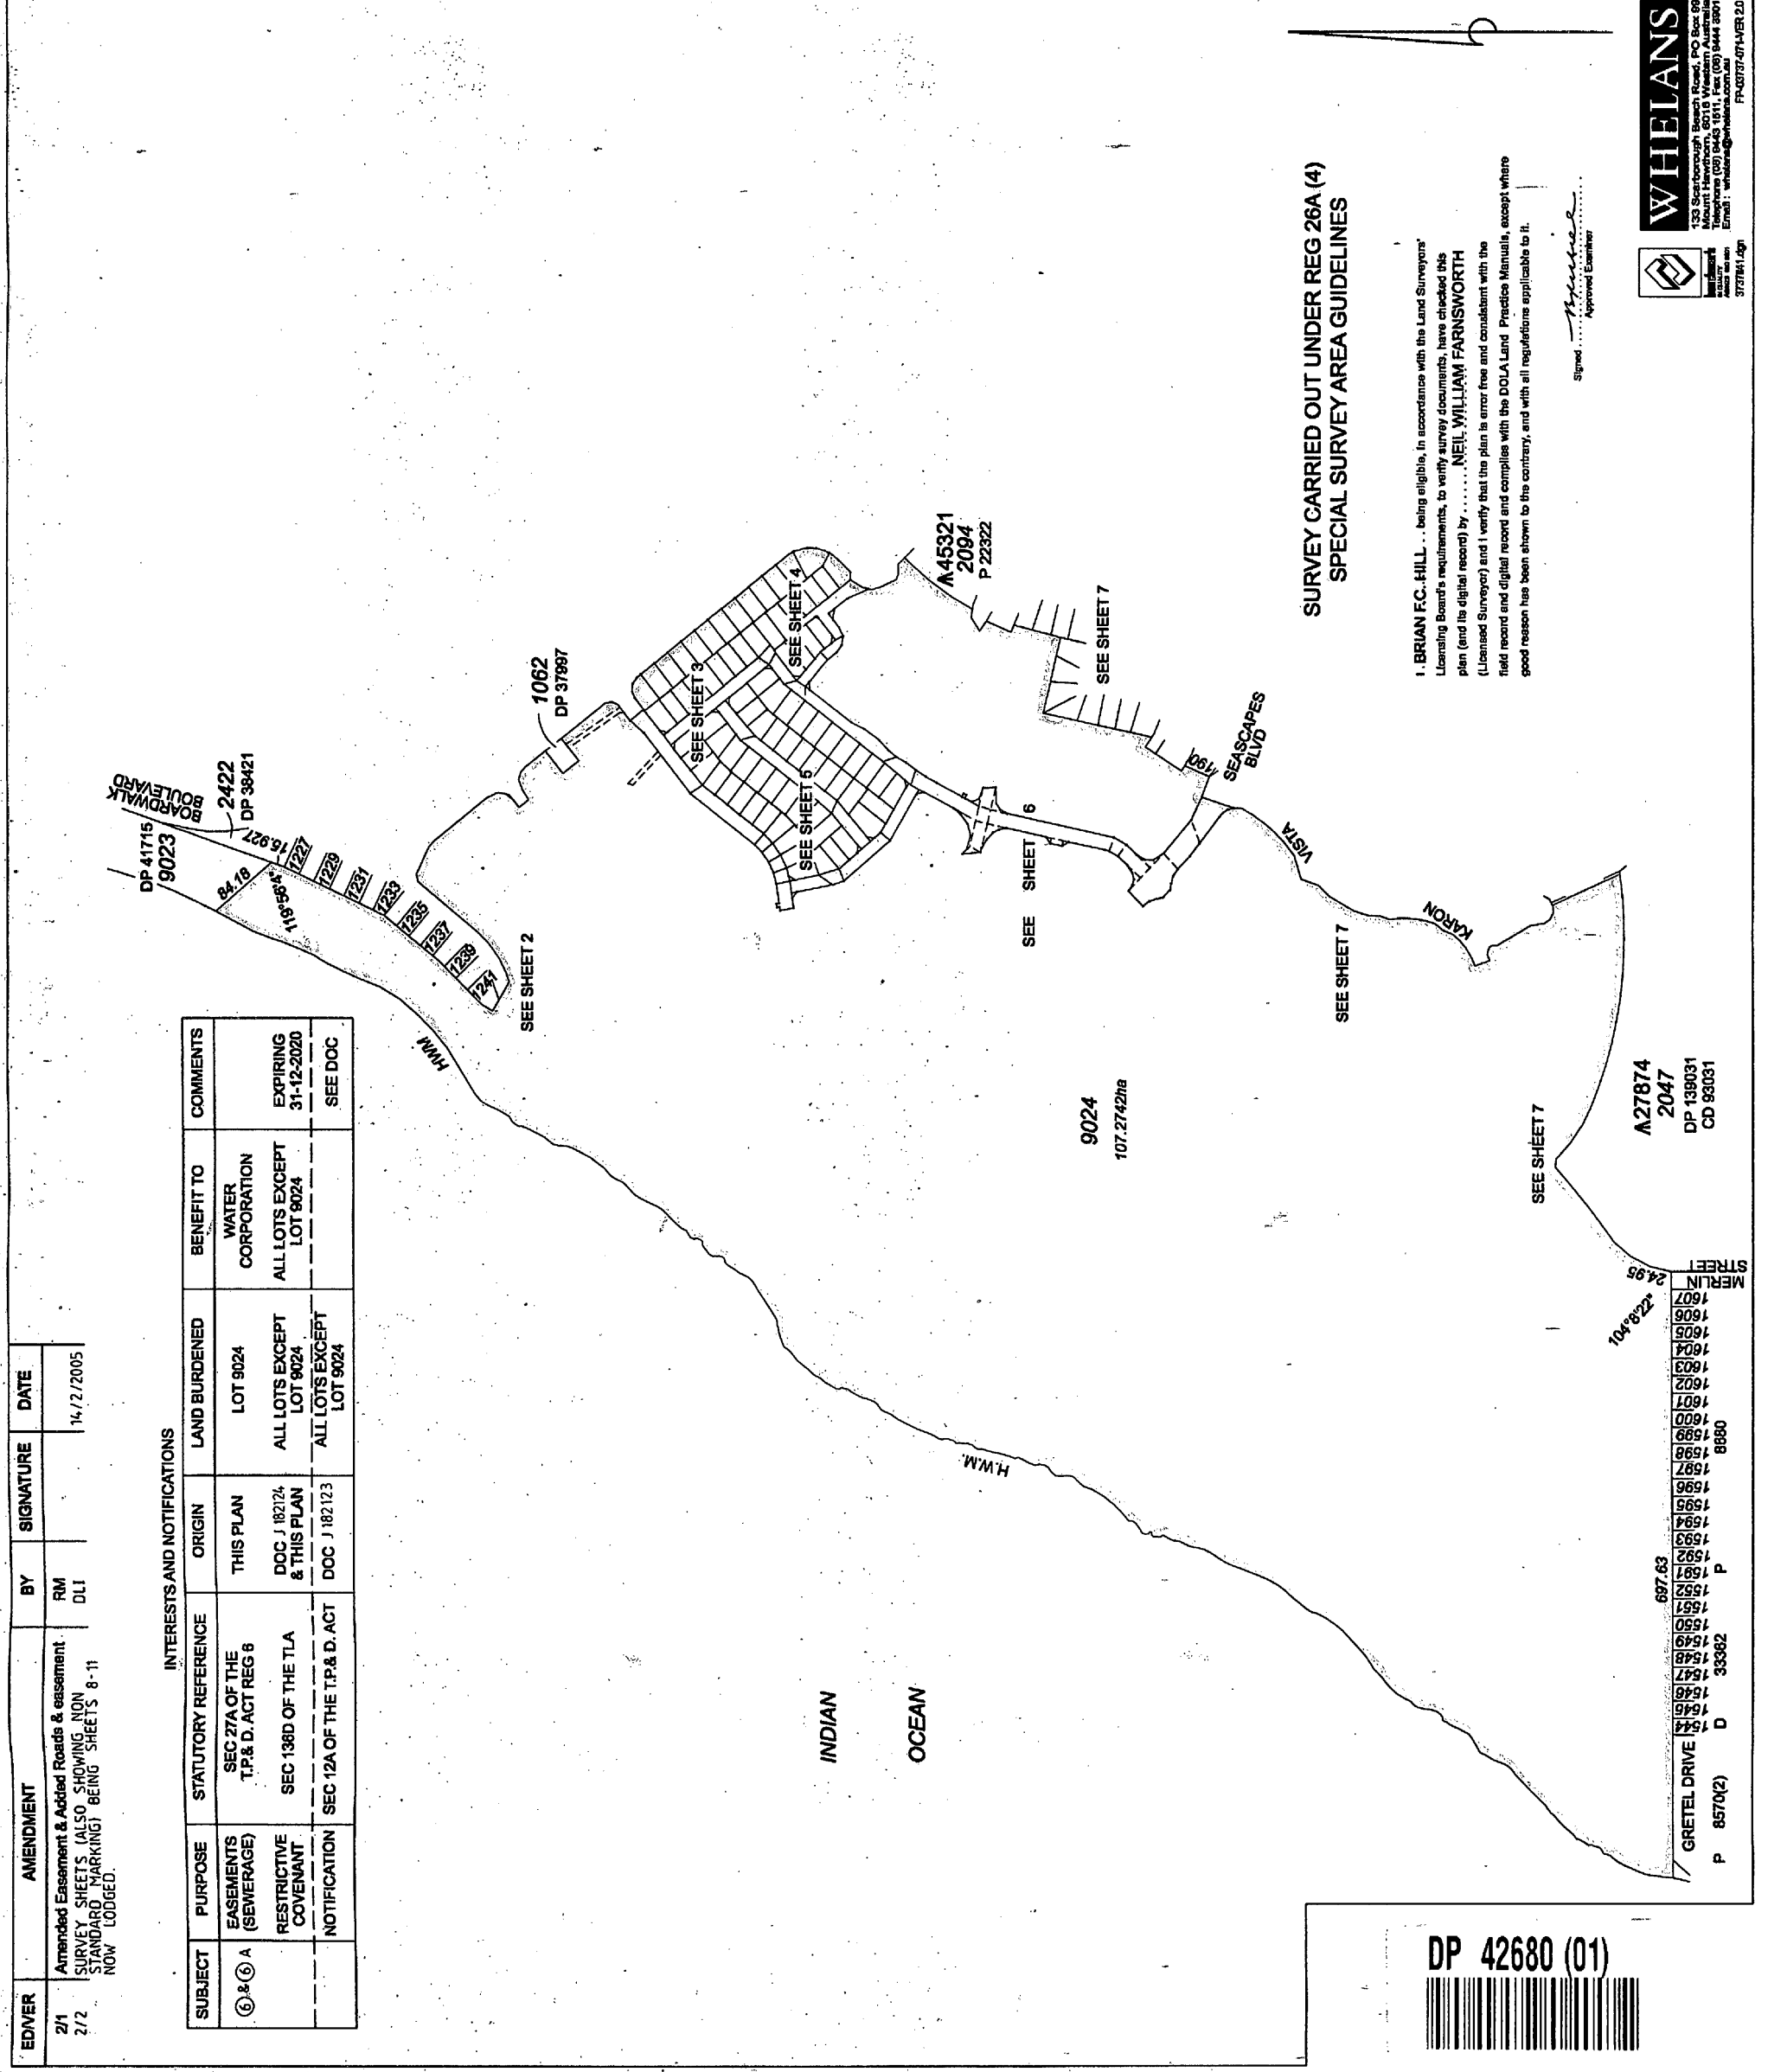



SCALE: 1:750 AT A2 SCALE
ALL DISTANCES ARE IN METRES



DEPOSITED PLAN

42680

APPROVED BY
M. W. [Signature]
Date: 29/9/04
Licensed Surveyor


WESTERN AUSTRALIAN PLANNING COMMISSION

FILE 120846

DATE 9/2/2005

SHEET 3 OF 11
EXTION 2 VERSION 2

FOR HEADING SEE SHEET 1
FOR INTERESTS AND NOTIFICATIONS SEE SHEET 1

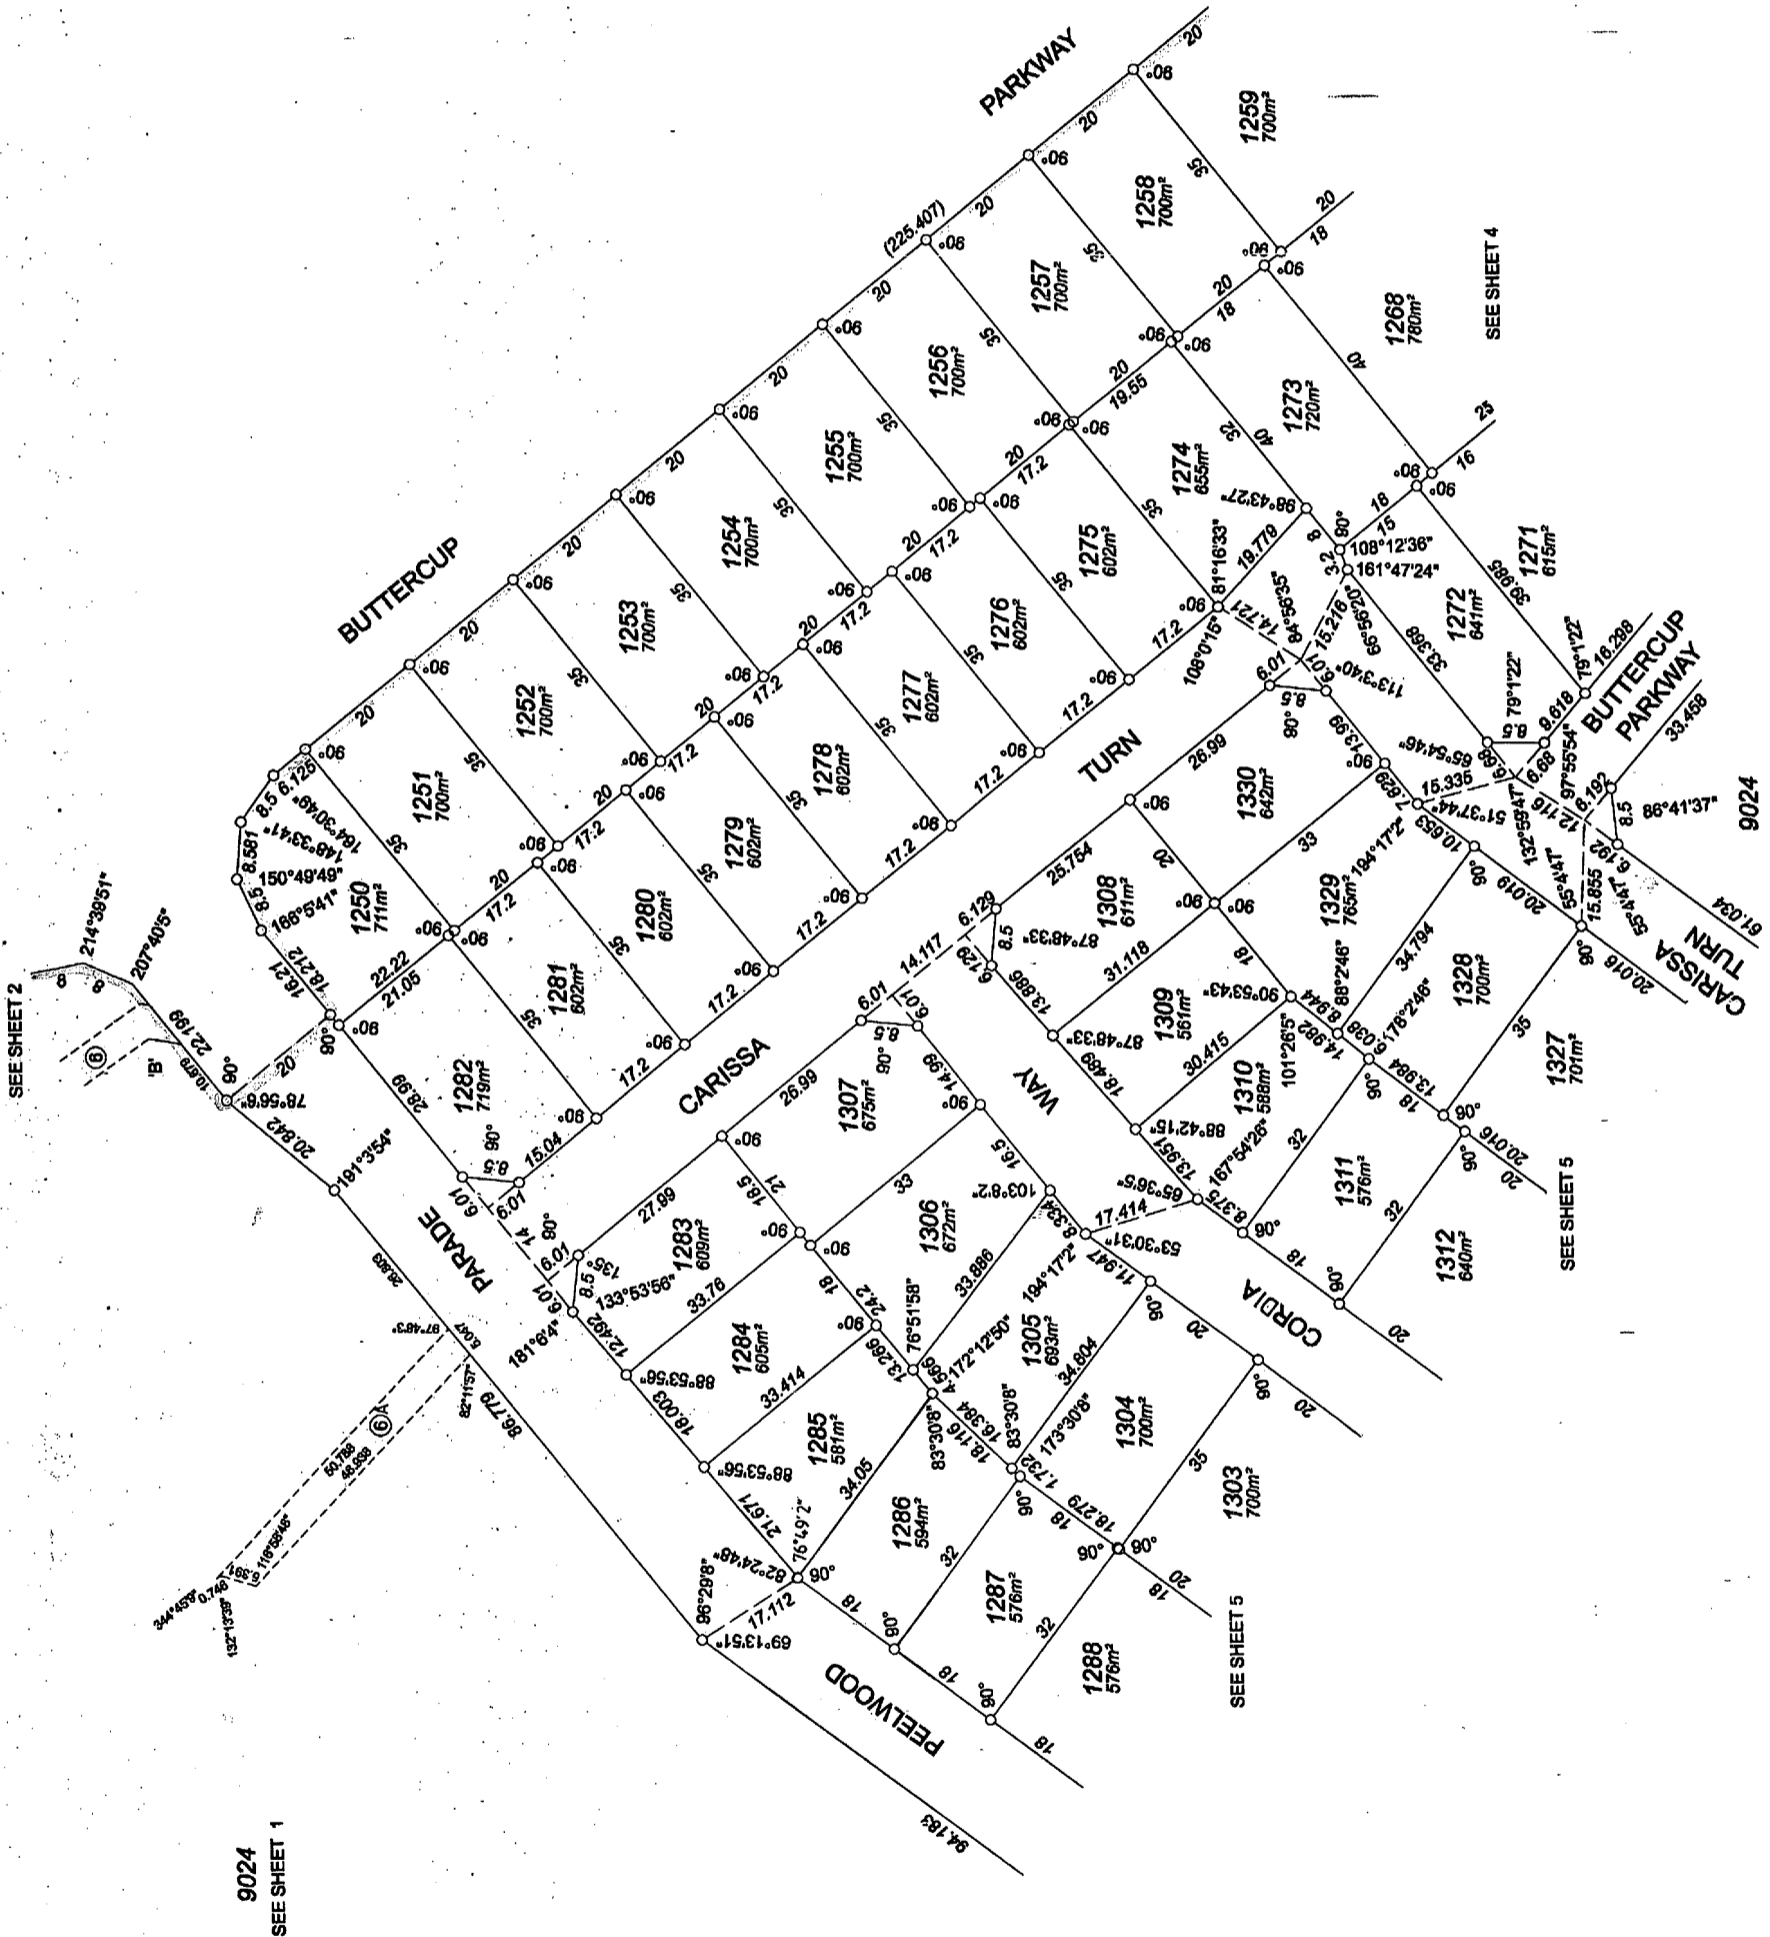

9024
SEE SHEET 1


SEE SHEET 5

SEE SHEET 5

SEE SHEET 4



FOR HEADING SEE SHEET 1
FOR INTERESTS AND NOTIFICATIONS SEE SHEET 1

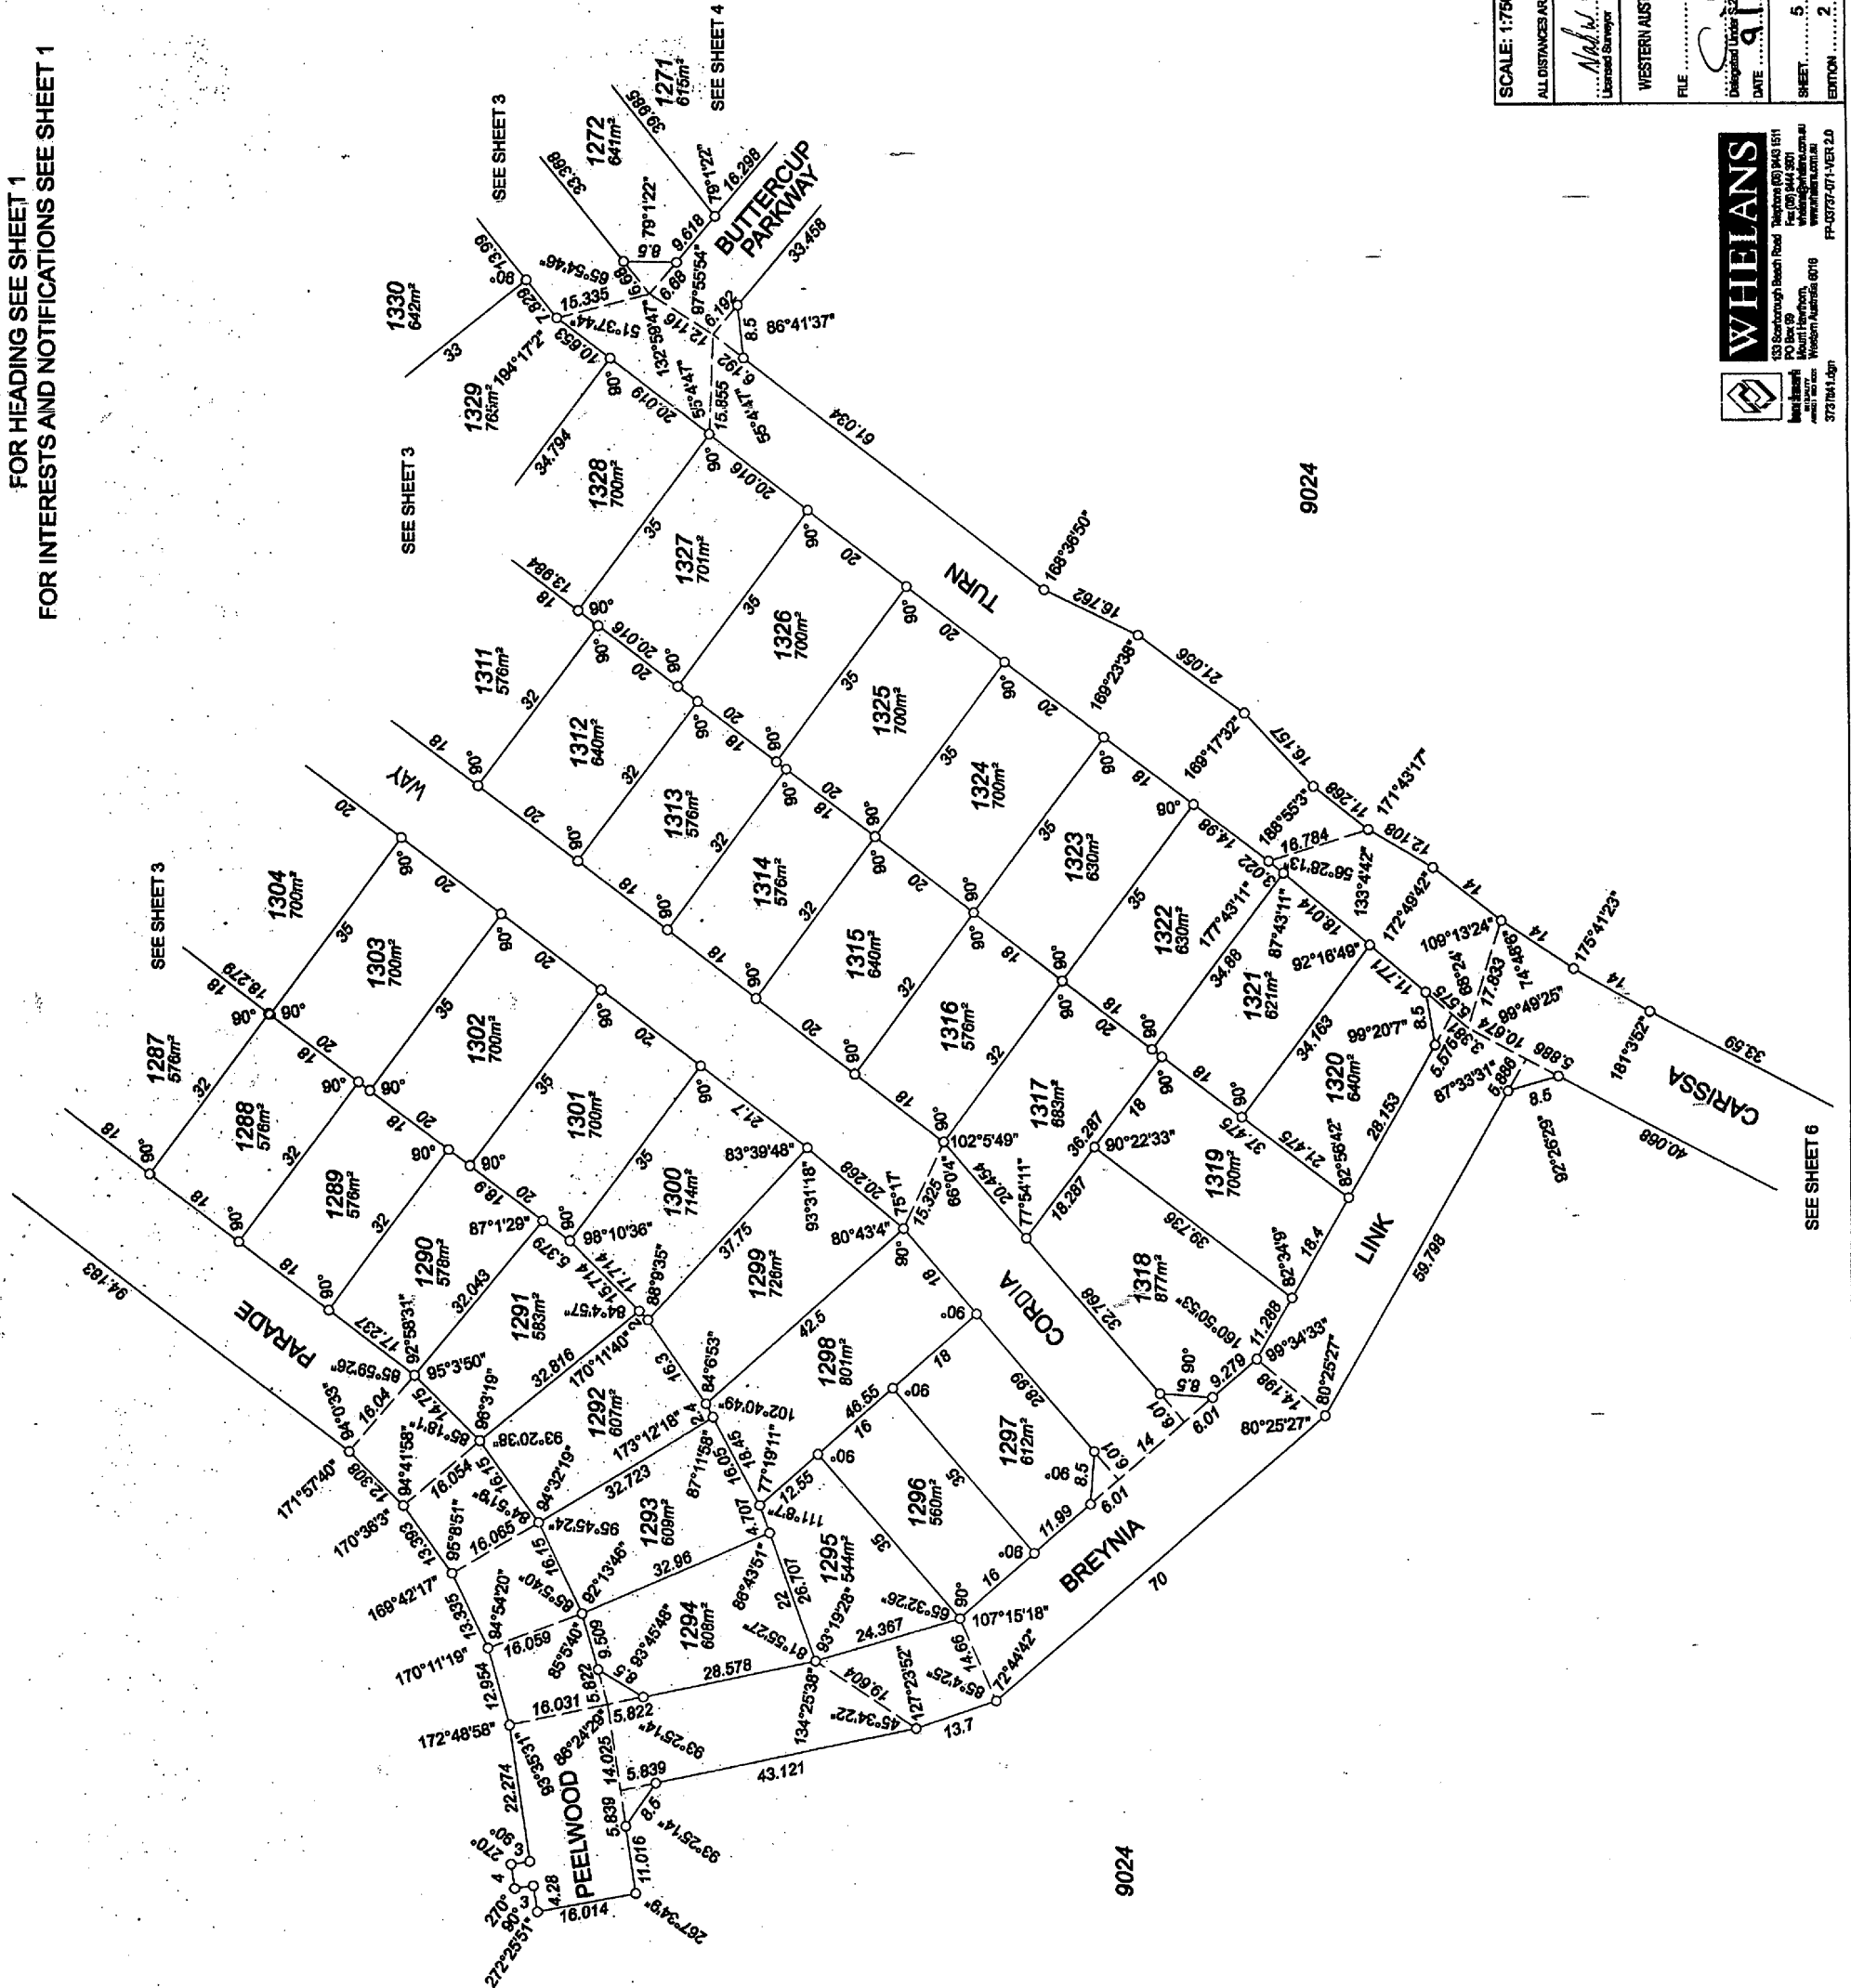

SCALE: 1:750 AT A2 SCALE
ALL DISTANCES ARE IN METRES

Approved by: *M. R. 22/10/04*
 Licensed Surveyor
 WESTERN AUSTRALIAN PLANNING COMMISSION
 FILE: 120846
 Date: 9.12.05
 SHEET 5 OF 11
 EDITION 2 VERSION 2




DEPOSITED PLAN
42680

WHEELANS

133 Scarborough Beach Road, Scarborough WA 6151
 PO Box 99, Mount Hawthorn, WA 6105
 Tel: (08) 944 3201
 Fax: (08) 944 3201
 www.wheelans.com.au
 Email: info@wheelans.com.au
 373181109

DP 42680 (06)

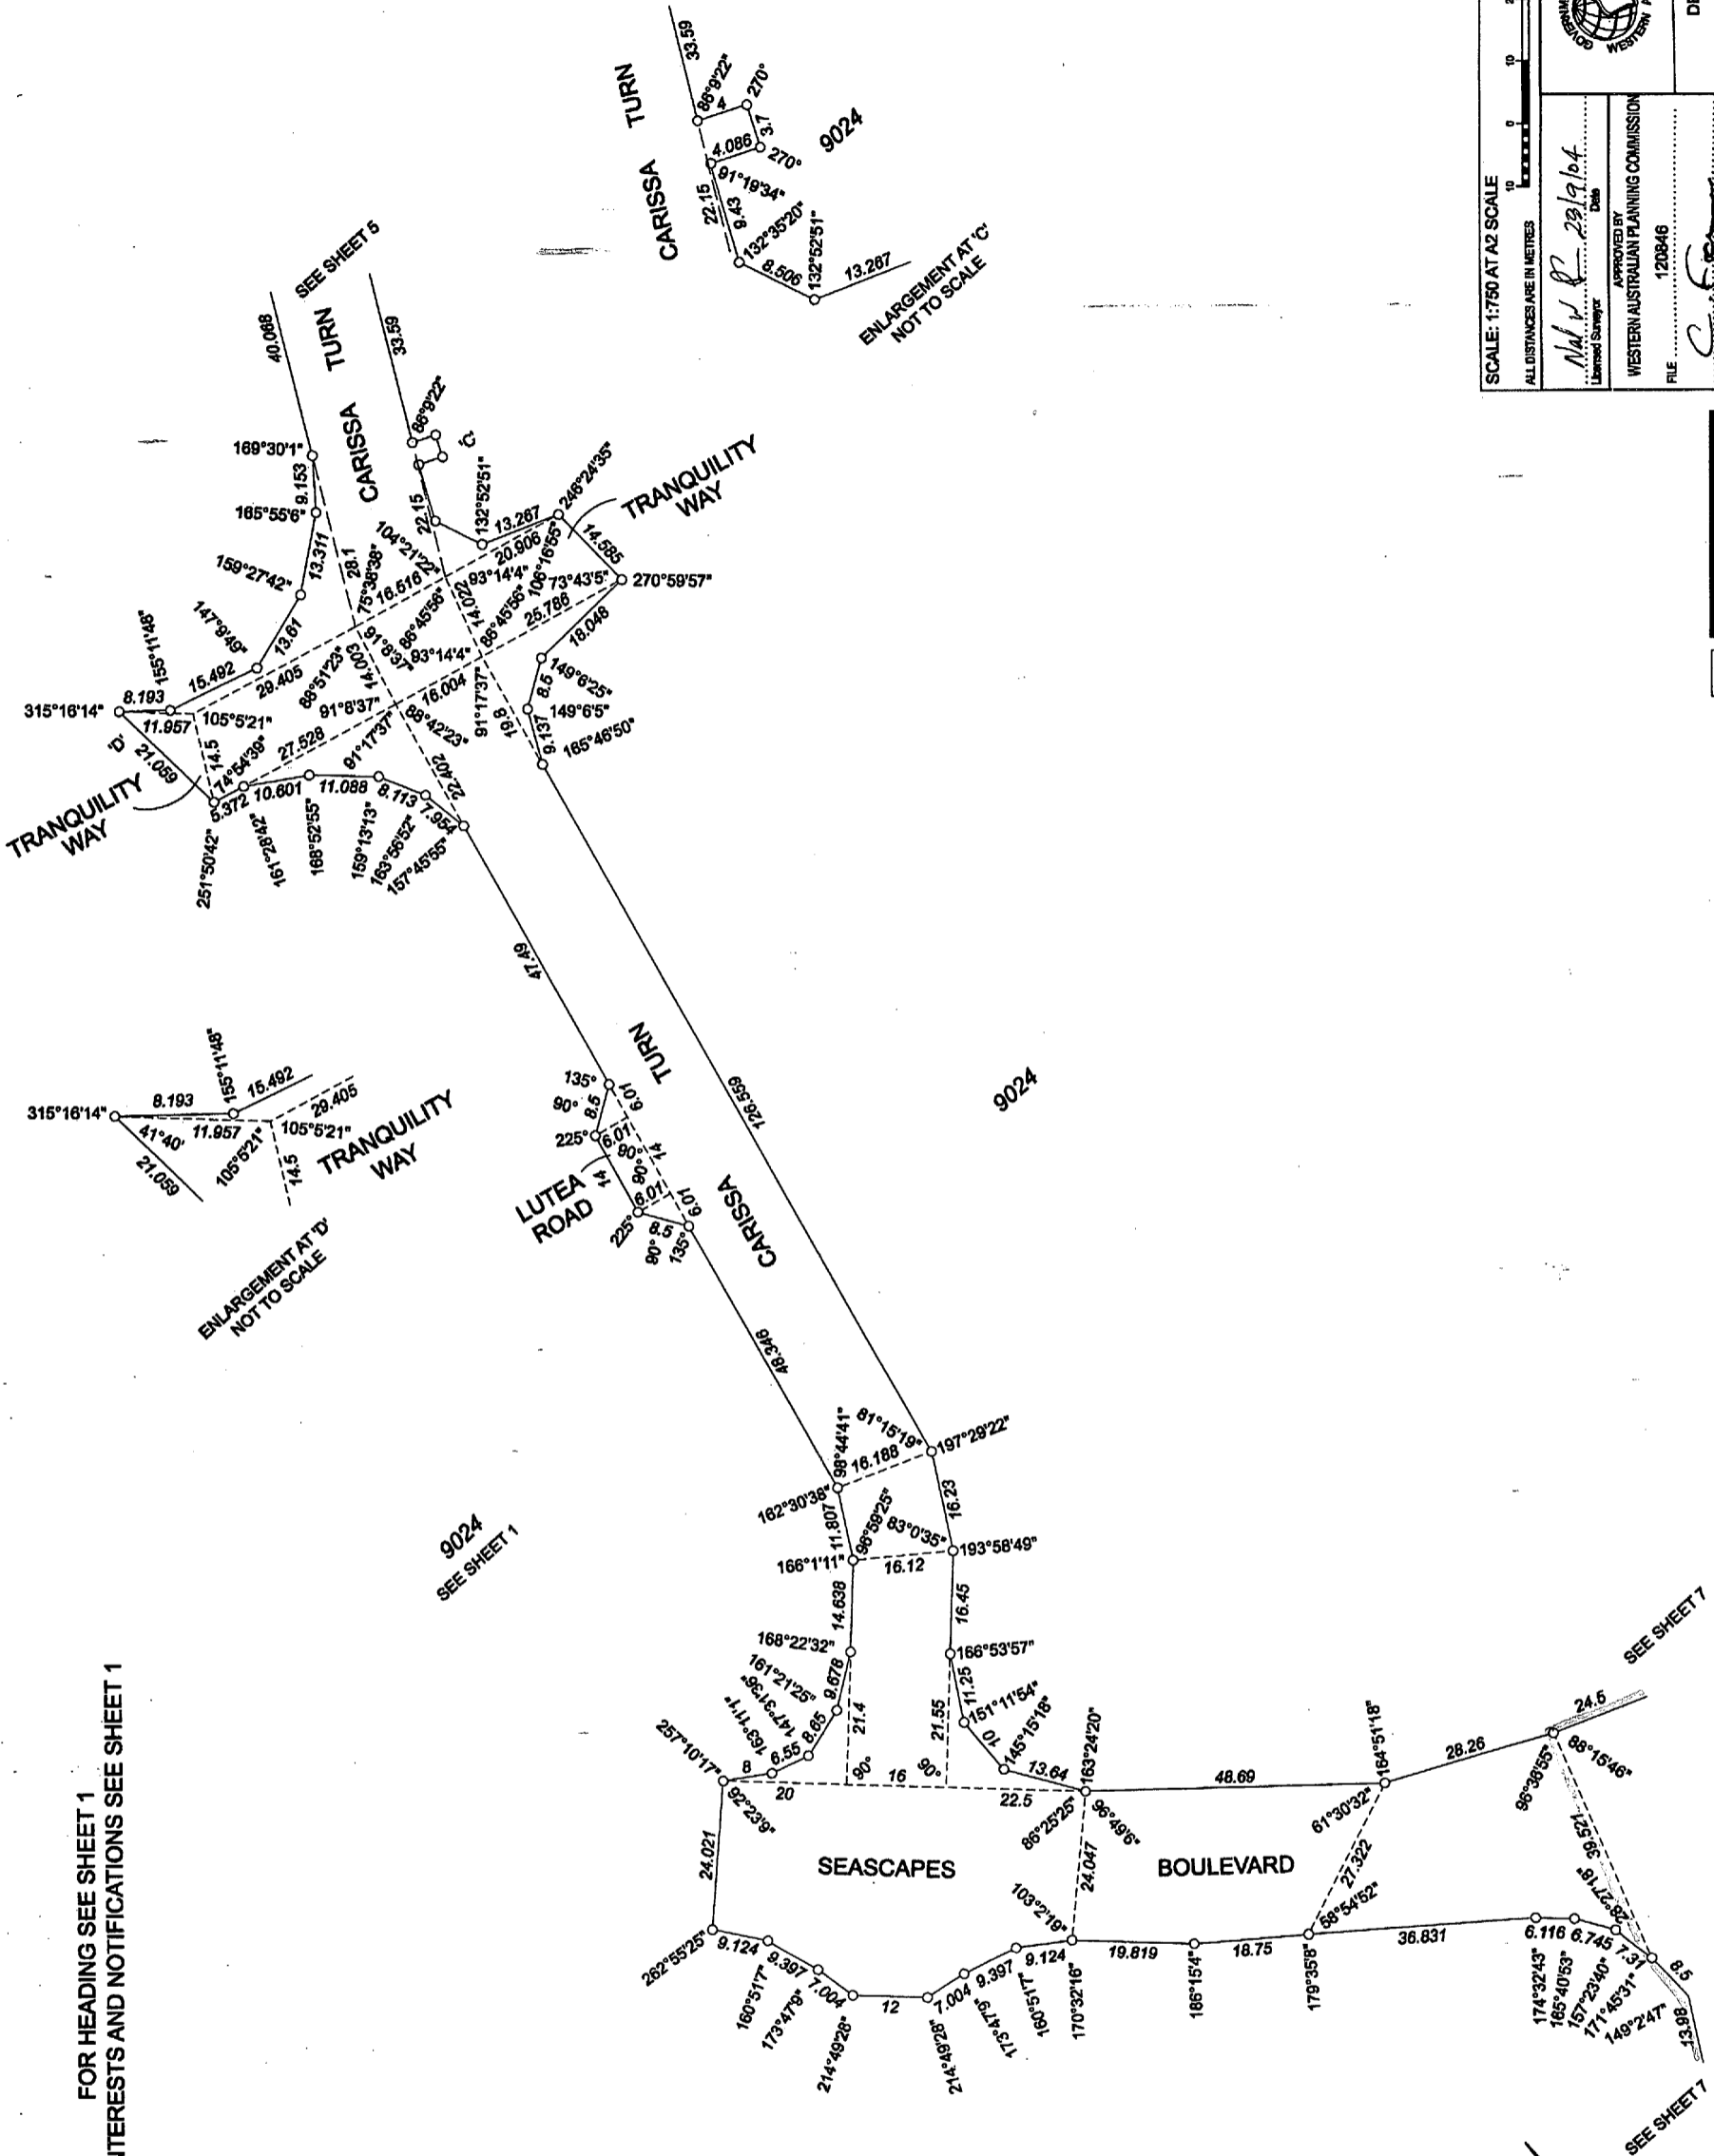

FOR HEADING SEE SHEET 1
FOR INTERESTS AND NOTIFICATIONS SEE SHEET 1

SCALE: 1:750 AT A2 SCALE
ALL DISTANCES ARE IN METRES

Department of Land Information
WESTERN AUSTRALIAN PLANNING COMMISSION

APPROVED BY
Date: 23/10/04
Name: M. V. R.

FILE: 120846

DATE: 23/10/04

SHEET: 6 OF 11

EDITION: 2 VERSION: 2

DEPOSITED PLAN
42680

WHELAN'S
13 Scarborough Beach Road
Perth WA 6004
Tel: (08) 9447 3000
Fax: (08) 9447 3001
www.whehans.com.au

PP-00157-071-VER.2.0

DP 42680 (07)



SCALE: 1:1500
AT A2 SIZE
ALL DISTANCES ARE IN METRES

Department of
LAND INFORMATION

DEPOSITED PLAN
42680


APPROVED BY
WESTERN AUSTRALIAN PLANNING COMMISSION

FILE 120846

DATE 20/10/10

SHEET 7 OF 11

EDITION 2 VERSION 2

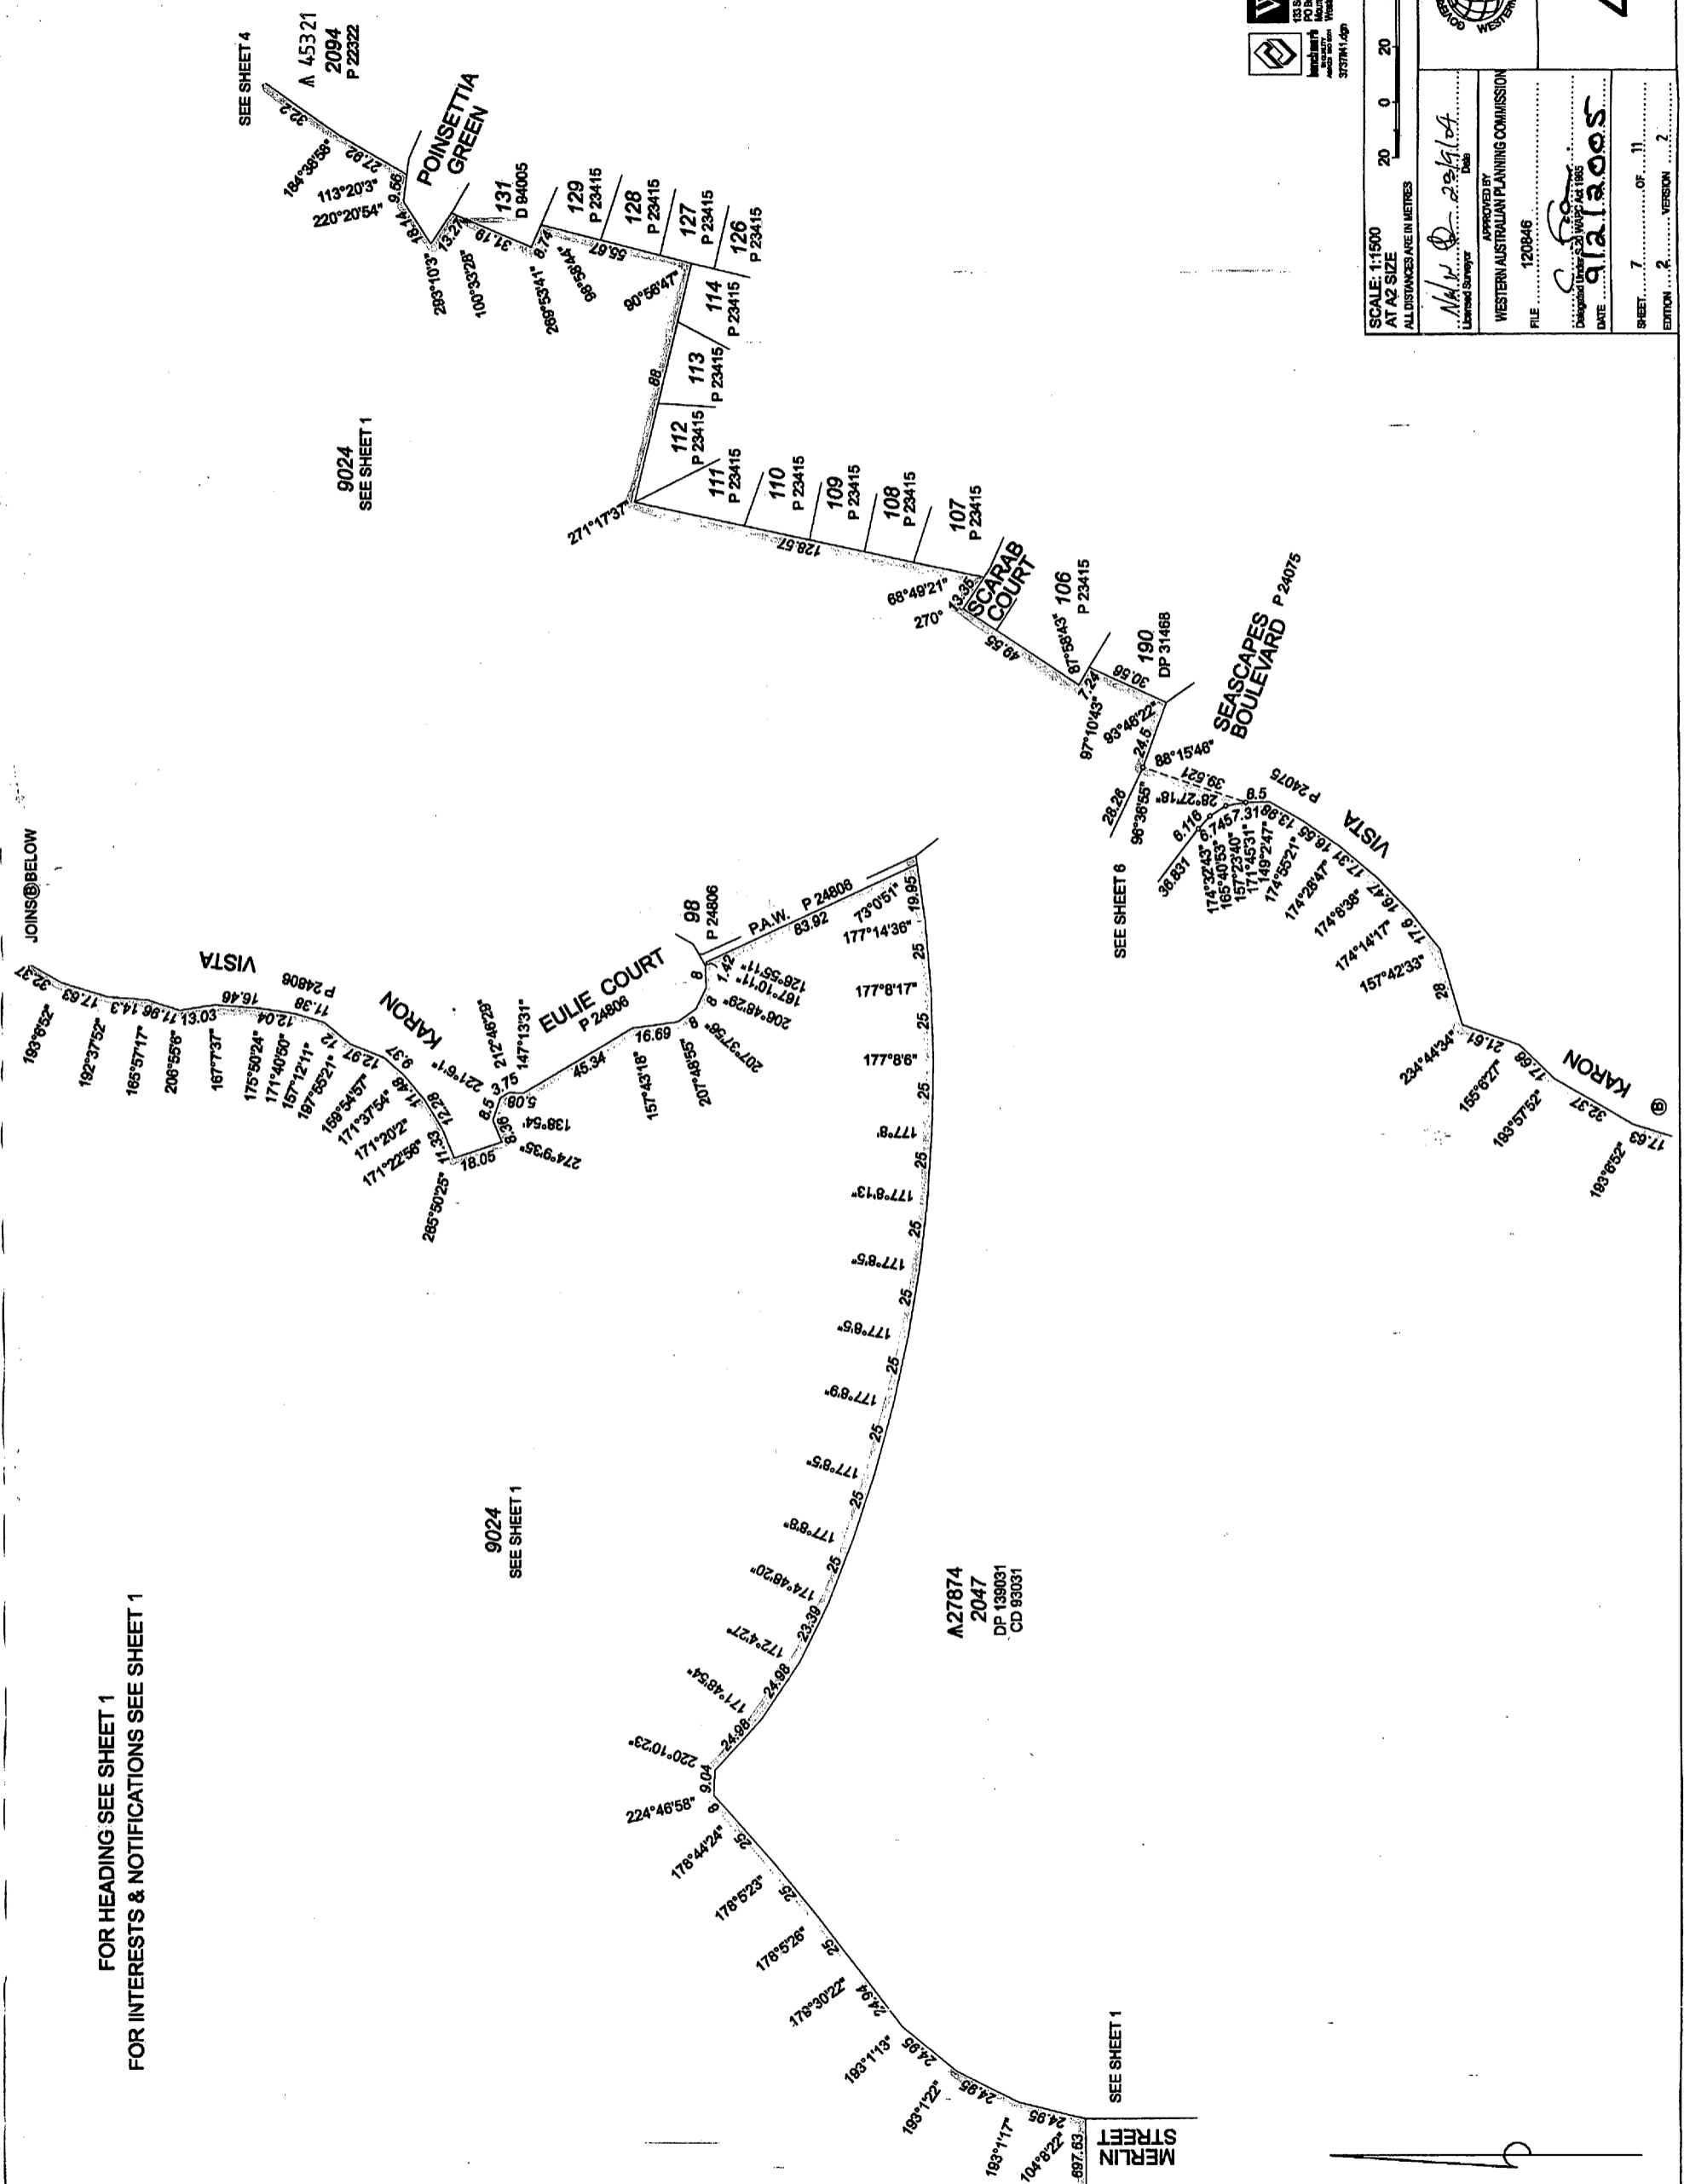


FOR HEADING SEE SHEET 1
FOR INTERESTS & NOTIFICATIONS SEE SHEET 1

9024
SEE SHEET 1

A27874
2047
DP 139031
CD 83031

SEE SHEET 1

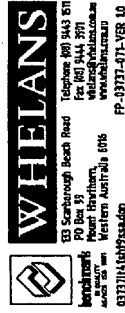

DEPOSITED PLAN

42680

SCALE: 1:750
 AT A1 SIZE
 ALL DISTANCES ARE IN METRES

SURVEYOR'S CERTIFICATE - Reg 54
 I, **NEIL WILLIAM FARNSWORTH**,
 hereby certify that this is a correct
 representation of the survey and / or
 calculation from measurements
 recorded in the field book together with
 the instruments used and that the
 same comply with the relevant written
 laws in relation to which it is lodged.


Neil Farnsworth
 Licensed Surveyor
 Date: 11/2/05

SHEET 9 OF 11
 EDITION 1 VERSION 2

SURVEY INFORMATION ONLY
FINAL SURVEY SHEET
SURVEY CARRIED OUT UNDER REG26A
SPECIAL SURVEY AREA GUIDELINES

- ▲ Denotes Standard Survey Mark
- △ Denotes Permanent Survey Mark
- △ Denotes Permanent Control Mark
- △ Denotes Temporary Control Mark
- Denotes Peg
- × Spike
- DS Deck Spike
- NW Nail in Wall
- DHB Drill Hole in Brick Paver
- DHP Drill Hole in Conc Path
- DHR Drill Hole in Ringbeam
- DHC Drill Hole in Concrete
- SHN Spring Head Nail in Bitumen

FINAL SURVEY SHEET
 FOR HEADING SEE SHEET 1
 FOR INTERESTS & NOTIFICATIONS SEE SHEET 3

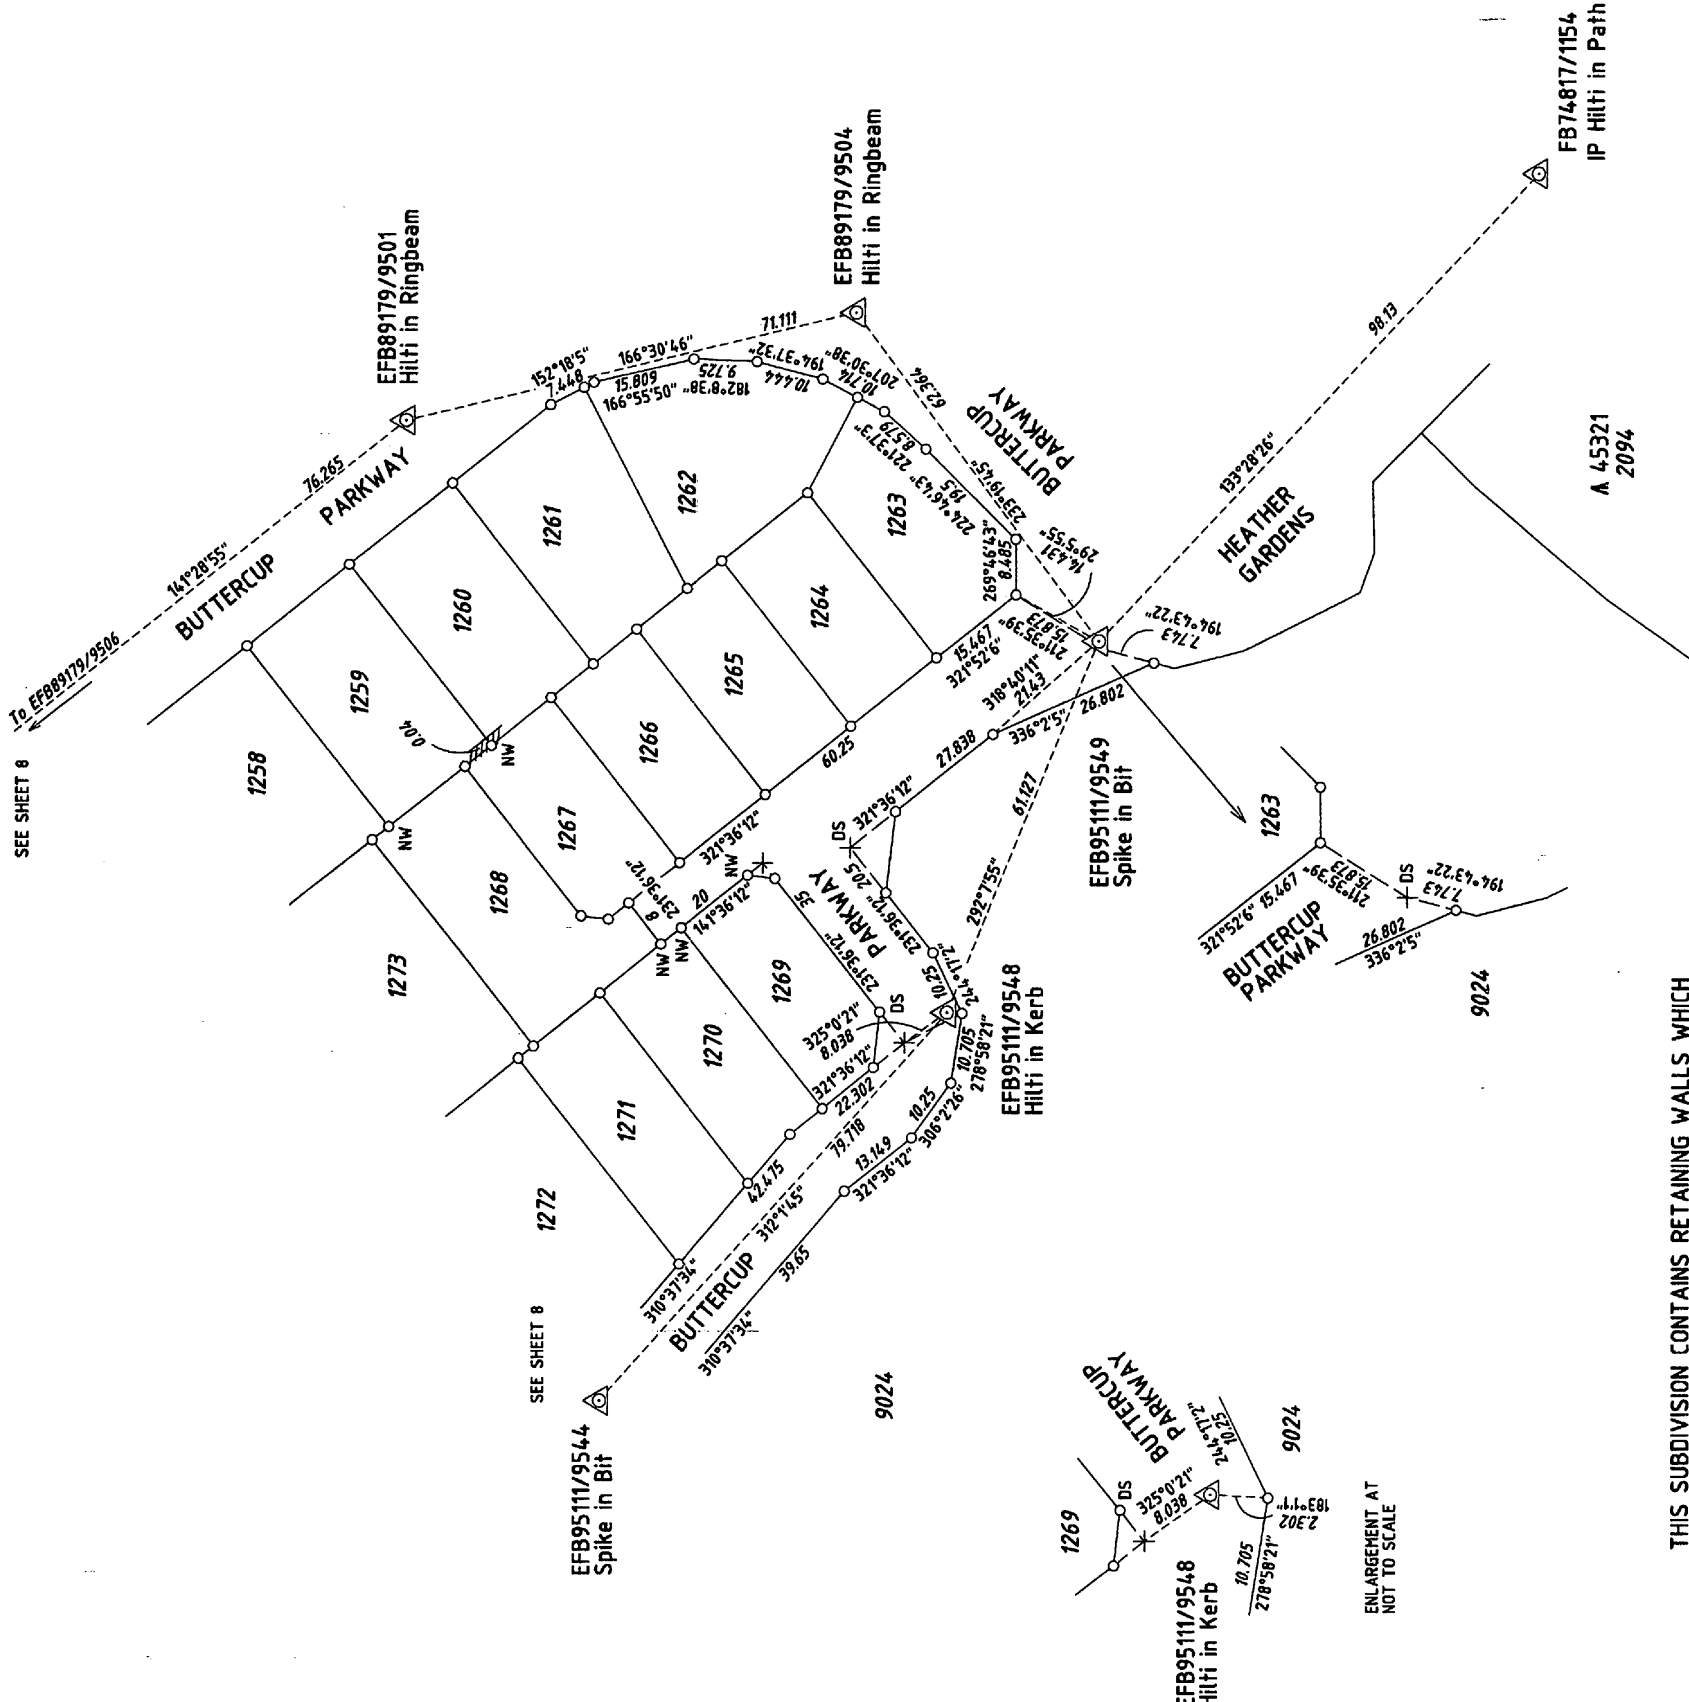

THIS SUBDIVISION CONTAINS RETAINING WALLS WHICH
 ARE ALL LOCATED WITHIN THE HIGH (OR LOW) LOT/S
 UNLESS OTHERWISE SHOWN

ENLARGEMENT AT
 NOT TO SCALE



DEPOSITED PLAN


42680

SCALE: 1:750
ALL DISTANCES ARE IN METRES

SURVEYOR'S CERTIFICATE - Reg 54
I, NEIL WILLIAM FARNSWORTH
herby certify that this is a correct
representation of the survey and / or
calculation from measurements
recorded in the field book kept for
this purpose and that it
complies with the relevant written
law(s) in relation to which it is lodged.

Neil W. Farnsworth 11/2/05
Licence No. 1011

SHEET 10 OF 11
EDITION 1 VERSION 2

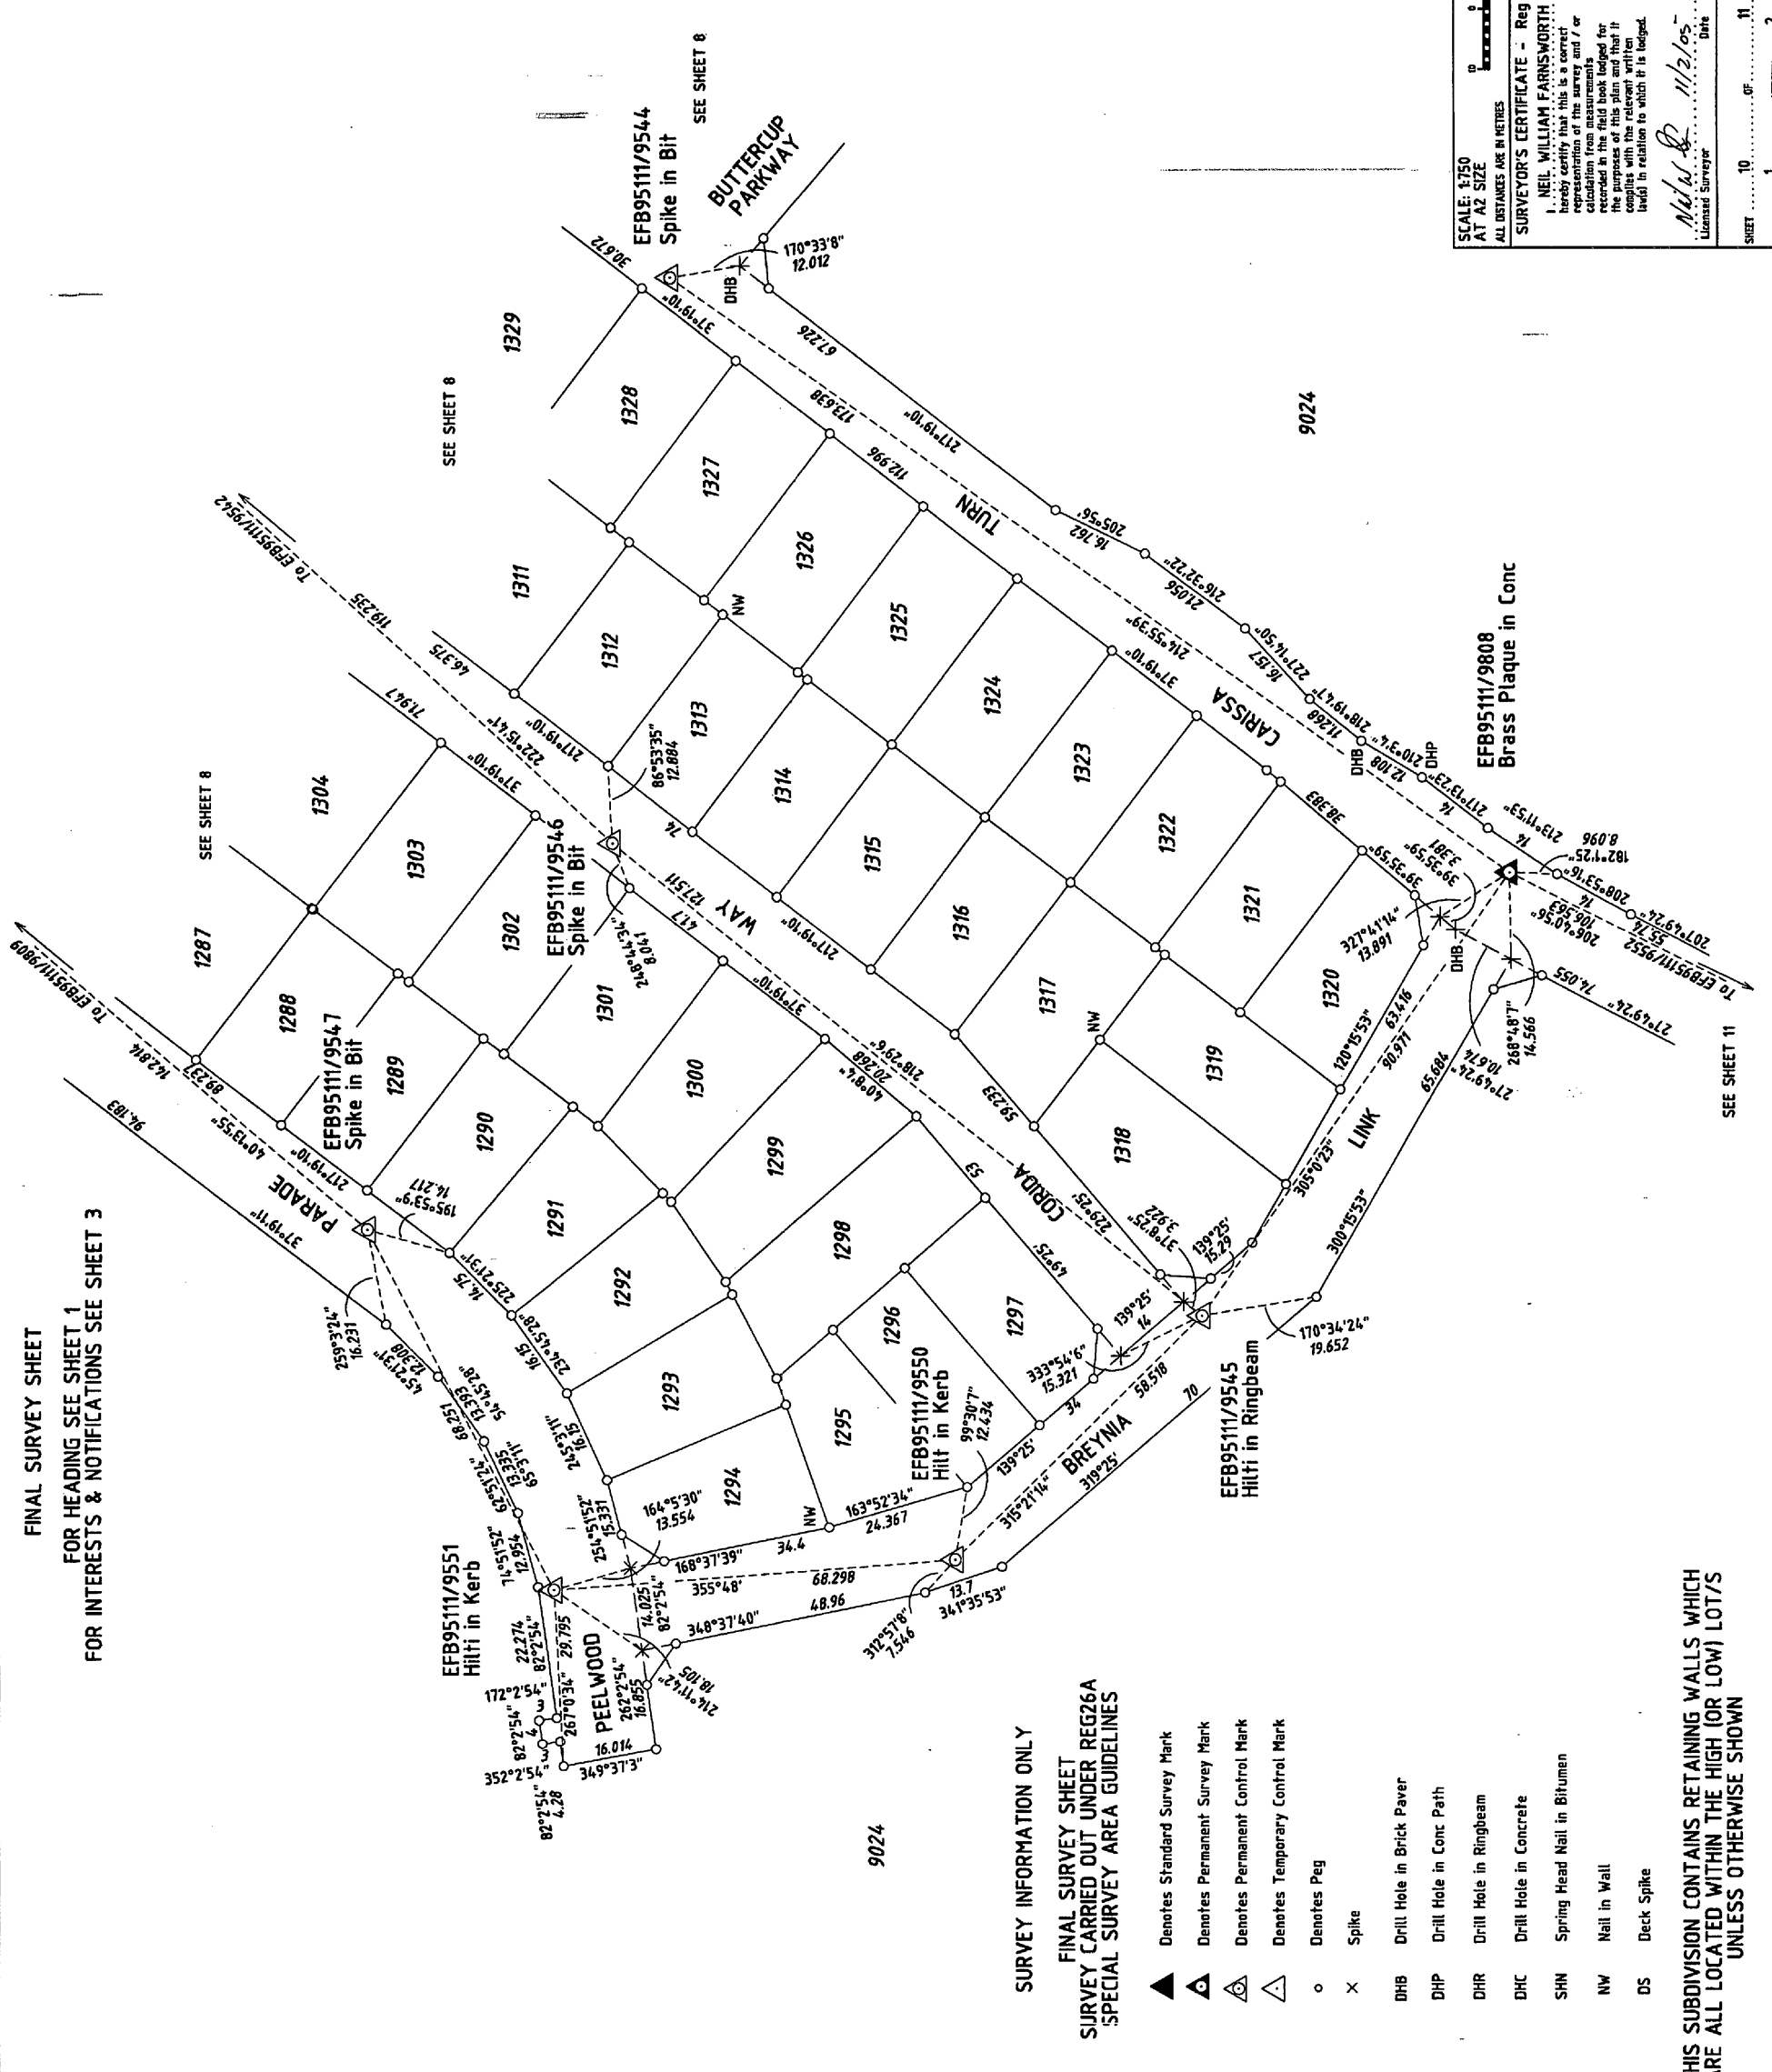


FINAL SURVEY SHEET
FOR HEADING SEE SHEET 1
FOR INTERESTS & NOTIFICATIONS SEE SHEET 3

SURVEY INFORMATION ONLY
FINAL SURVEY SHEET
SURVEY CARRIED OUT UNDER REG26A
SPECIAL SURVEY AREA GUIDELINES

- ▲ Denotes Standard Survey Mark
- △ Denotes Permanent Survey Mark
- ◻ Denotes Permanent Control Mark
- ◻ Denotes Temporary Control Mark
- Denotes Peg
- × Spike
- DHB Drill Hole in Brick Paver
- DHP Drill Hole in Conc Path
- DHR Drill Hole in Ringbeam
- DHC Drill Hole in Concrete
- SHN Spring Head Nail in Bitumen
- NW Nail in Wall
- DS Deck Spike

THIS SUBDIVISION CONTAINS RETAINING WALLS WHICH
ARE ALL LOCATED WITHIN THE HIGH (OR LOW) LOT/S
UNLESS OTHERWISE SHOWN

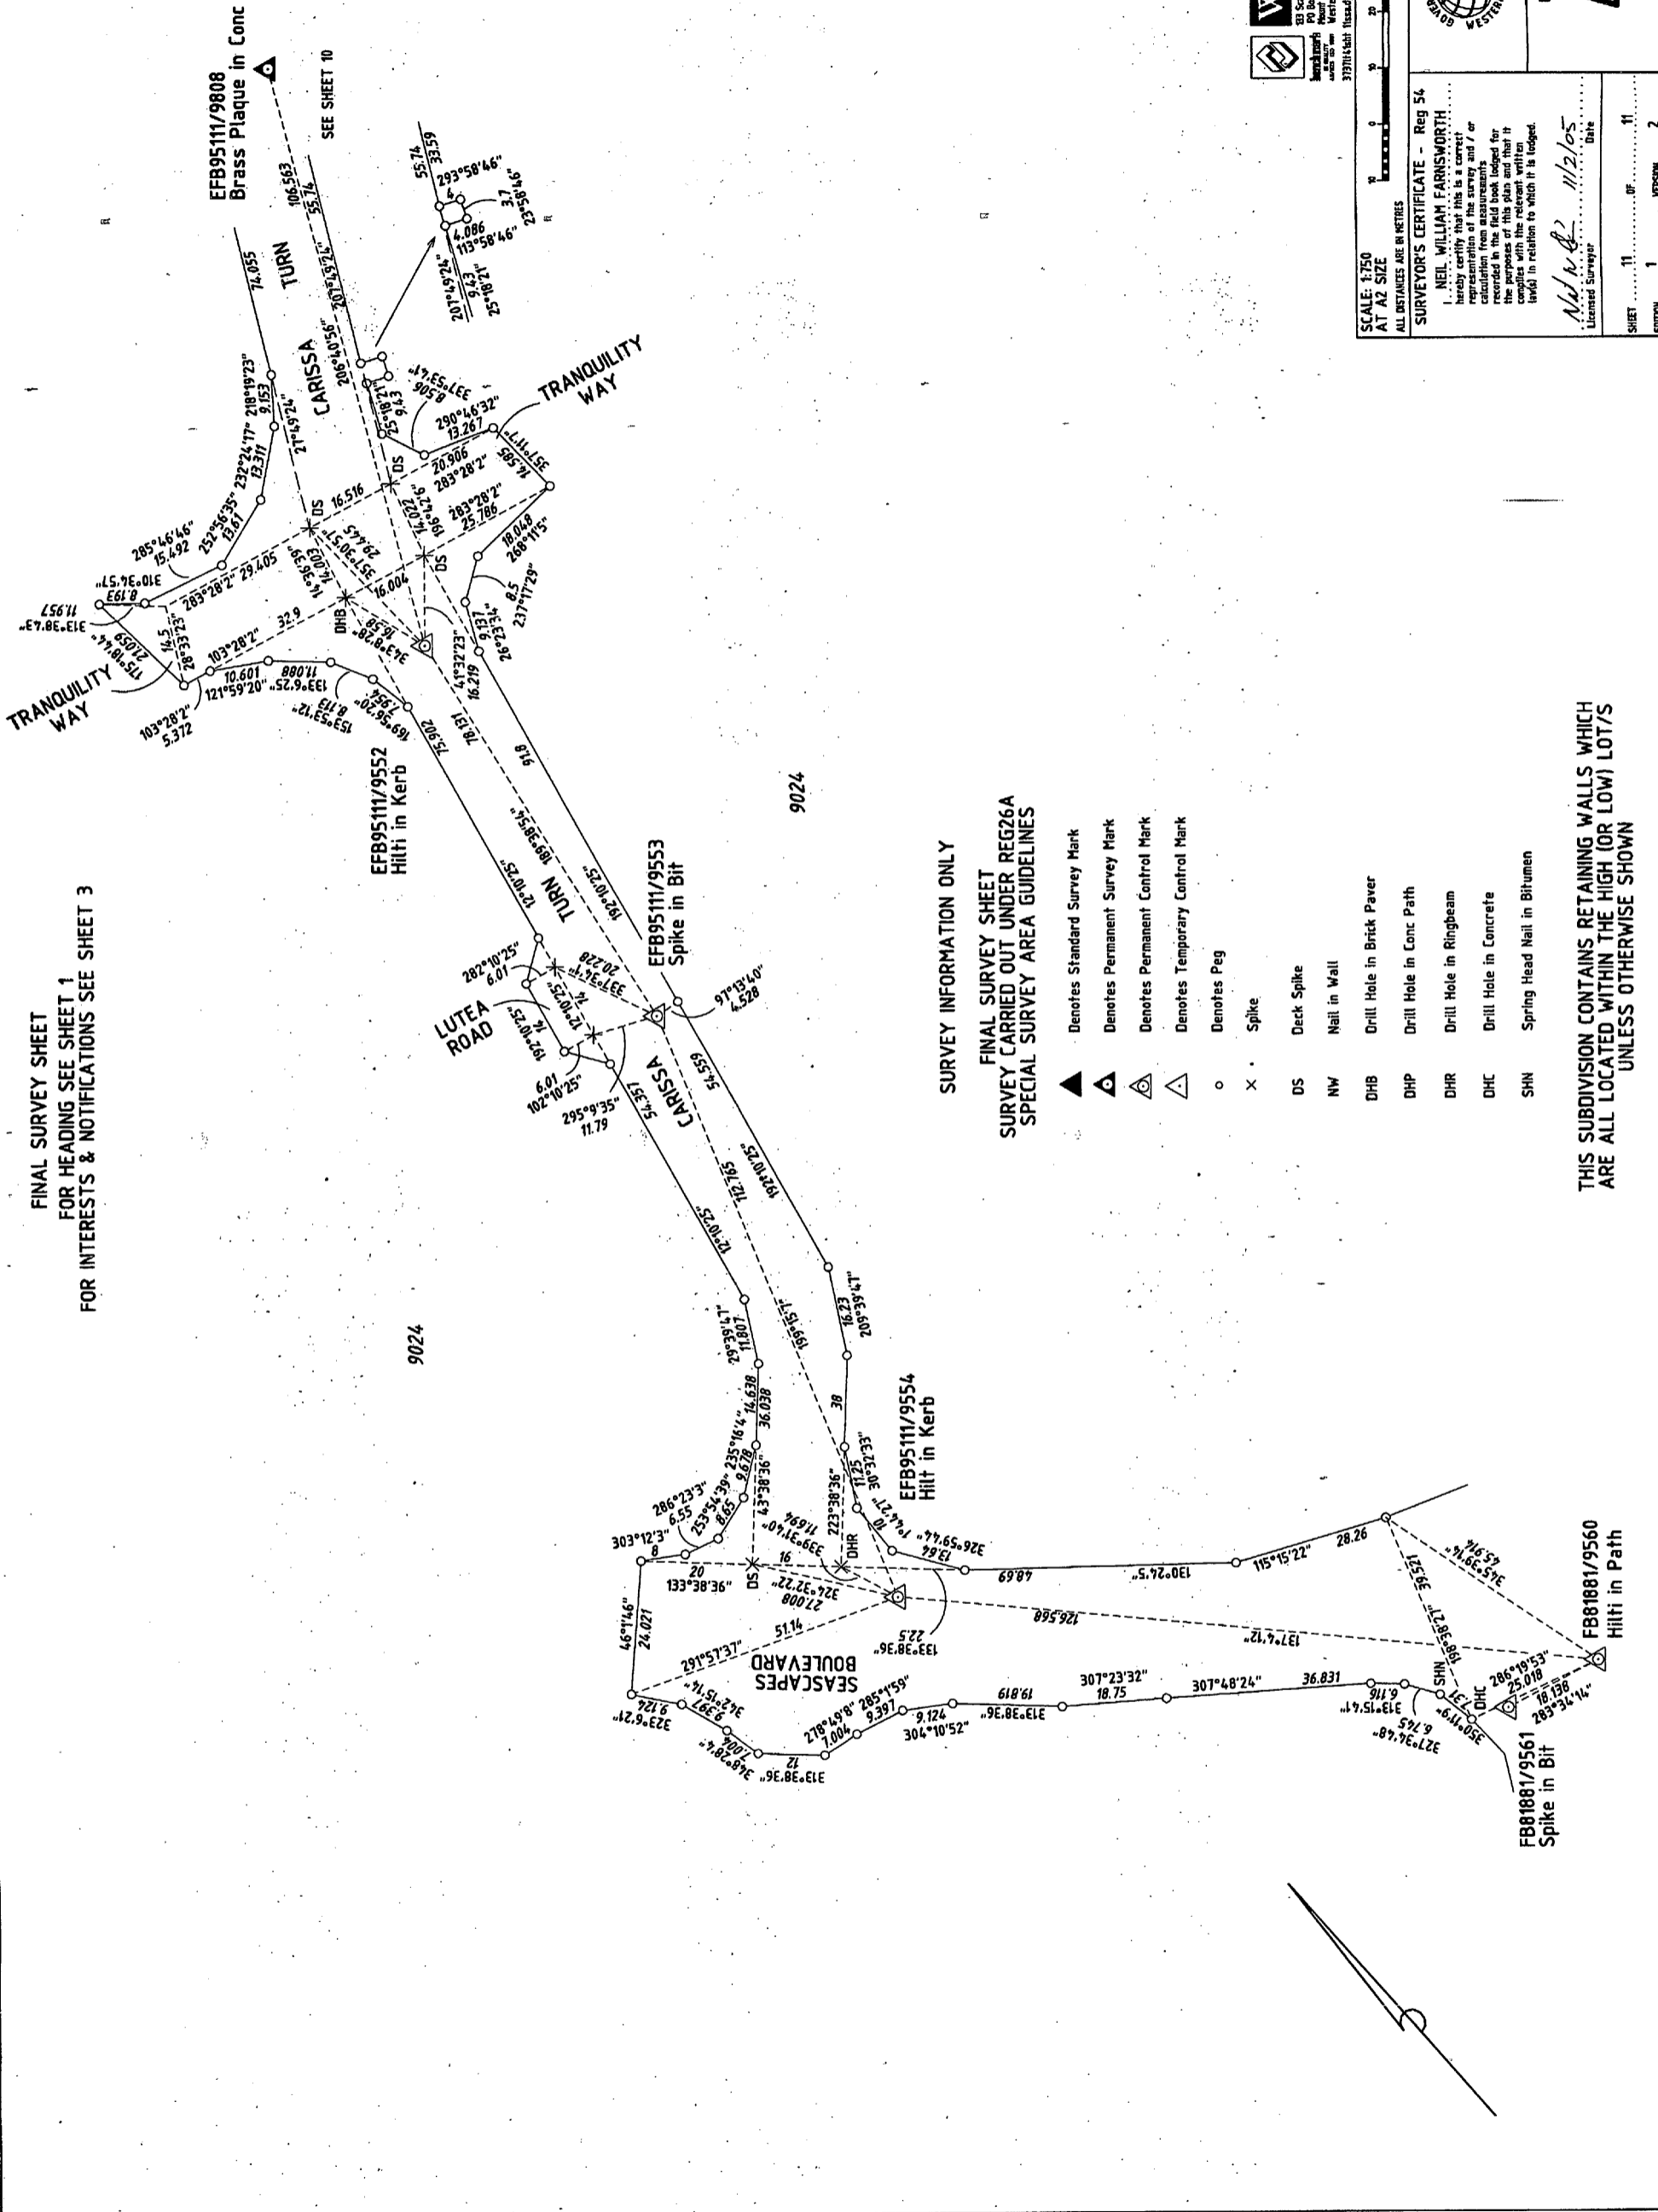

FINAL SURVEY SHEET
FOR HEADING SEE SHEET 1
FOR INTERESTS & NOTIFICATIONS SEE SHEET 3

SURVEY INFORMATION ONLY
FINAL SURVEY SHEET
SURVEY CARRIED OUT UNDER REG26A
SPECIAL SURVEY AREA GUIDELINES

- ▲ Denotes Standard Survey Mark
- △ Denotes Permanent Survey Mark
- ◻ Denotes Permanent Control Mark
- ◊ Denotes Temporary Control Mark
- Denotes Peg
- × Spike
- DS Deck Spike
- NW Nail in Wall
- DHB Drill Hole in Brick Paver
- DHP Drill Hole in Conc Path
- DHR Drill Hole in Ringbeam
- DHC Drill Hole in Concrete
- SHN Spring Head Nail in Bitumen

THIS SUBDIVISION CONTAINS RETAINING WALLS WHICH
ARE ALL LOCATED WITHIN THE HIGH (OR LOW) LOT/S
UNLESS OTHERWISE SHOWN

WHELAN'S
33 Scarborough Beach Road
PO Box 99
North Perth, Western Australia 6150
www.whehans.com.au
37171111bit@whehans.com.au

SCALE: 1:750
AT A2 SIZE
ALL DISTANCES ARE IN METRES

SURVEYOR'S CERTIFICATE - Reg 54
NEIL WILLIAM FARNSWORTH
I hereby certify that this is a correct representation of the survey and / or records in the field book lodged for the purposes of this plan and that it complies with the relevant written laws in relation to which it is lodged.

Neil W. Farnsworth 11/2/05
Licensed Surveyor Date

Department of Land Information
DEPOSITED PLAN
42680

SHEET 11 OF 11
EDITION 1 VERSION 2