


TYPE	FREEHOLD
PURPOSE	SUBDIVISION
PLAN OF	
LOTS 1331-1425, 9025, ROADS, EASEMENT & RESTRICTIVE COVENANT	
DISTRICT	MURRAY
TOWNSHIP	
DOLA FILE	
LOCAL AUTHORITY	CITY OF MANDURAH
LOCALITY	HALLS HEAD
INDEX	ON
	BG 32 (2) 0337, 0338
	71301 75450
	(SANT 2436) (SANT 2491)
	71300 79613
	(SANT 2430) (SANT 2420)
SCALE:	1:5000 AT A2 SIZE
ALL DISTANCES ARE IN METRES 100 200 300	
SURVEYOR'S CERTIFICATE - Reg 54 I, NEIL WILLIAM FARNSWORTH hereby certify that this is a correct and true copy of the plan as lodged for registration or lodgement in the office of the Registrar of Titles and that it complies with the relevant written laws in relation to which it is lodged. Date: 11.04.2005 Neil William Farnsworth Licensed Surveyor (SANT 2436) (SANT 2491)	
SURVEYOR'S CERTIFICATE - Completed I, NEIL WILLIAM FARNSWORTH hereby certify that this complete plan is a correct and true copy of the original as presented to the Registrar of Titles and that it complies with the relevant written laws in relation to which it is lodged. Date: 11.04.2005 Neil William Farnsworth Licensed Surveyor (SANT 2436) (SANT 2491)	
LOGGED	20-Dec-04
DATE	20-Dec-04
FEE PAID	\$5079.00
ASSESS NO	440992
IN ORDER FOR DEALINGS	
APPROVED BY	WESTERN AUSTRALIAN PLANNING COMMISSION
FILE	120846
DATE	5/14/2005
SUBJECT TO	Sec 295 (5) of LGA Sec 12 A & Sec 27 A of T.P.O. Act & Sec 136 D of TLA
DATE	11. 4. 05
APPROVED	REG 26A (4)
DATE	11. 04. 2005
Department of Land Information	
DEPOSITED PLAN 43412 ORIGINAL	
SHEET	1
OF	3

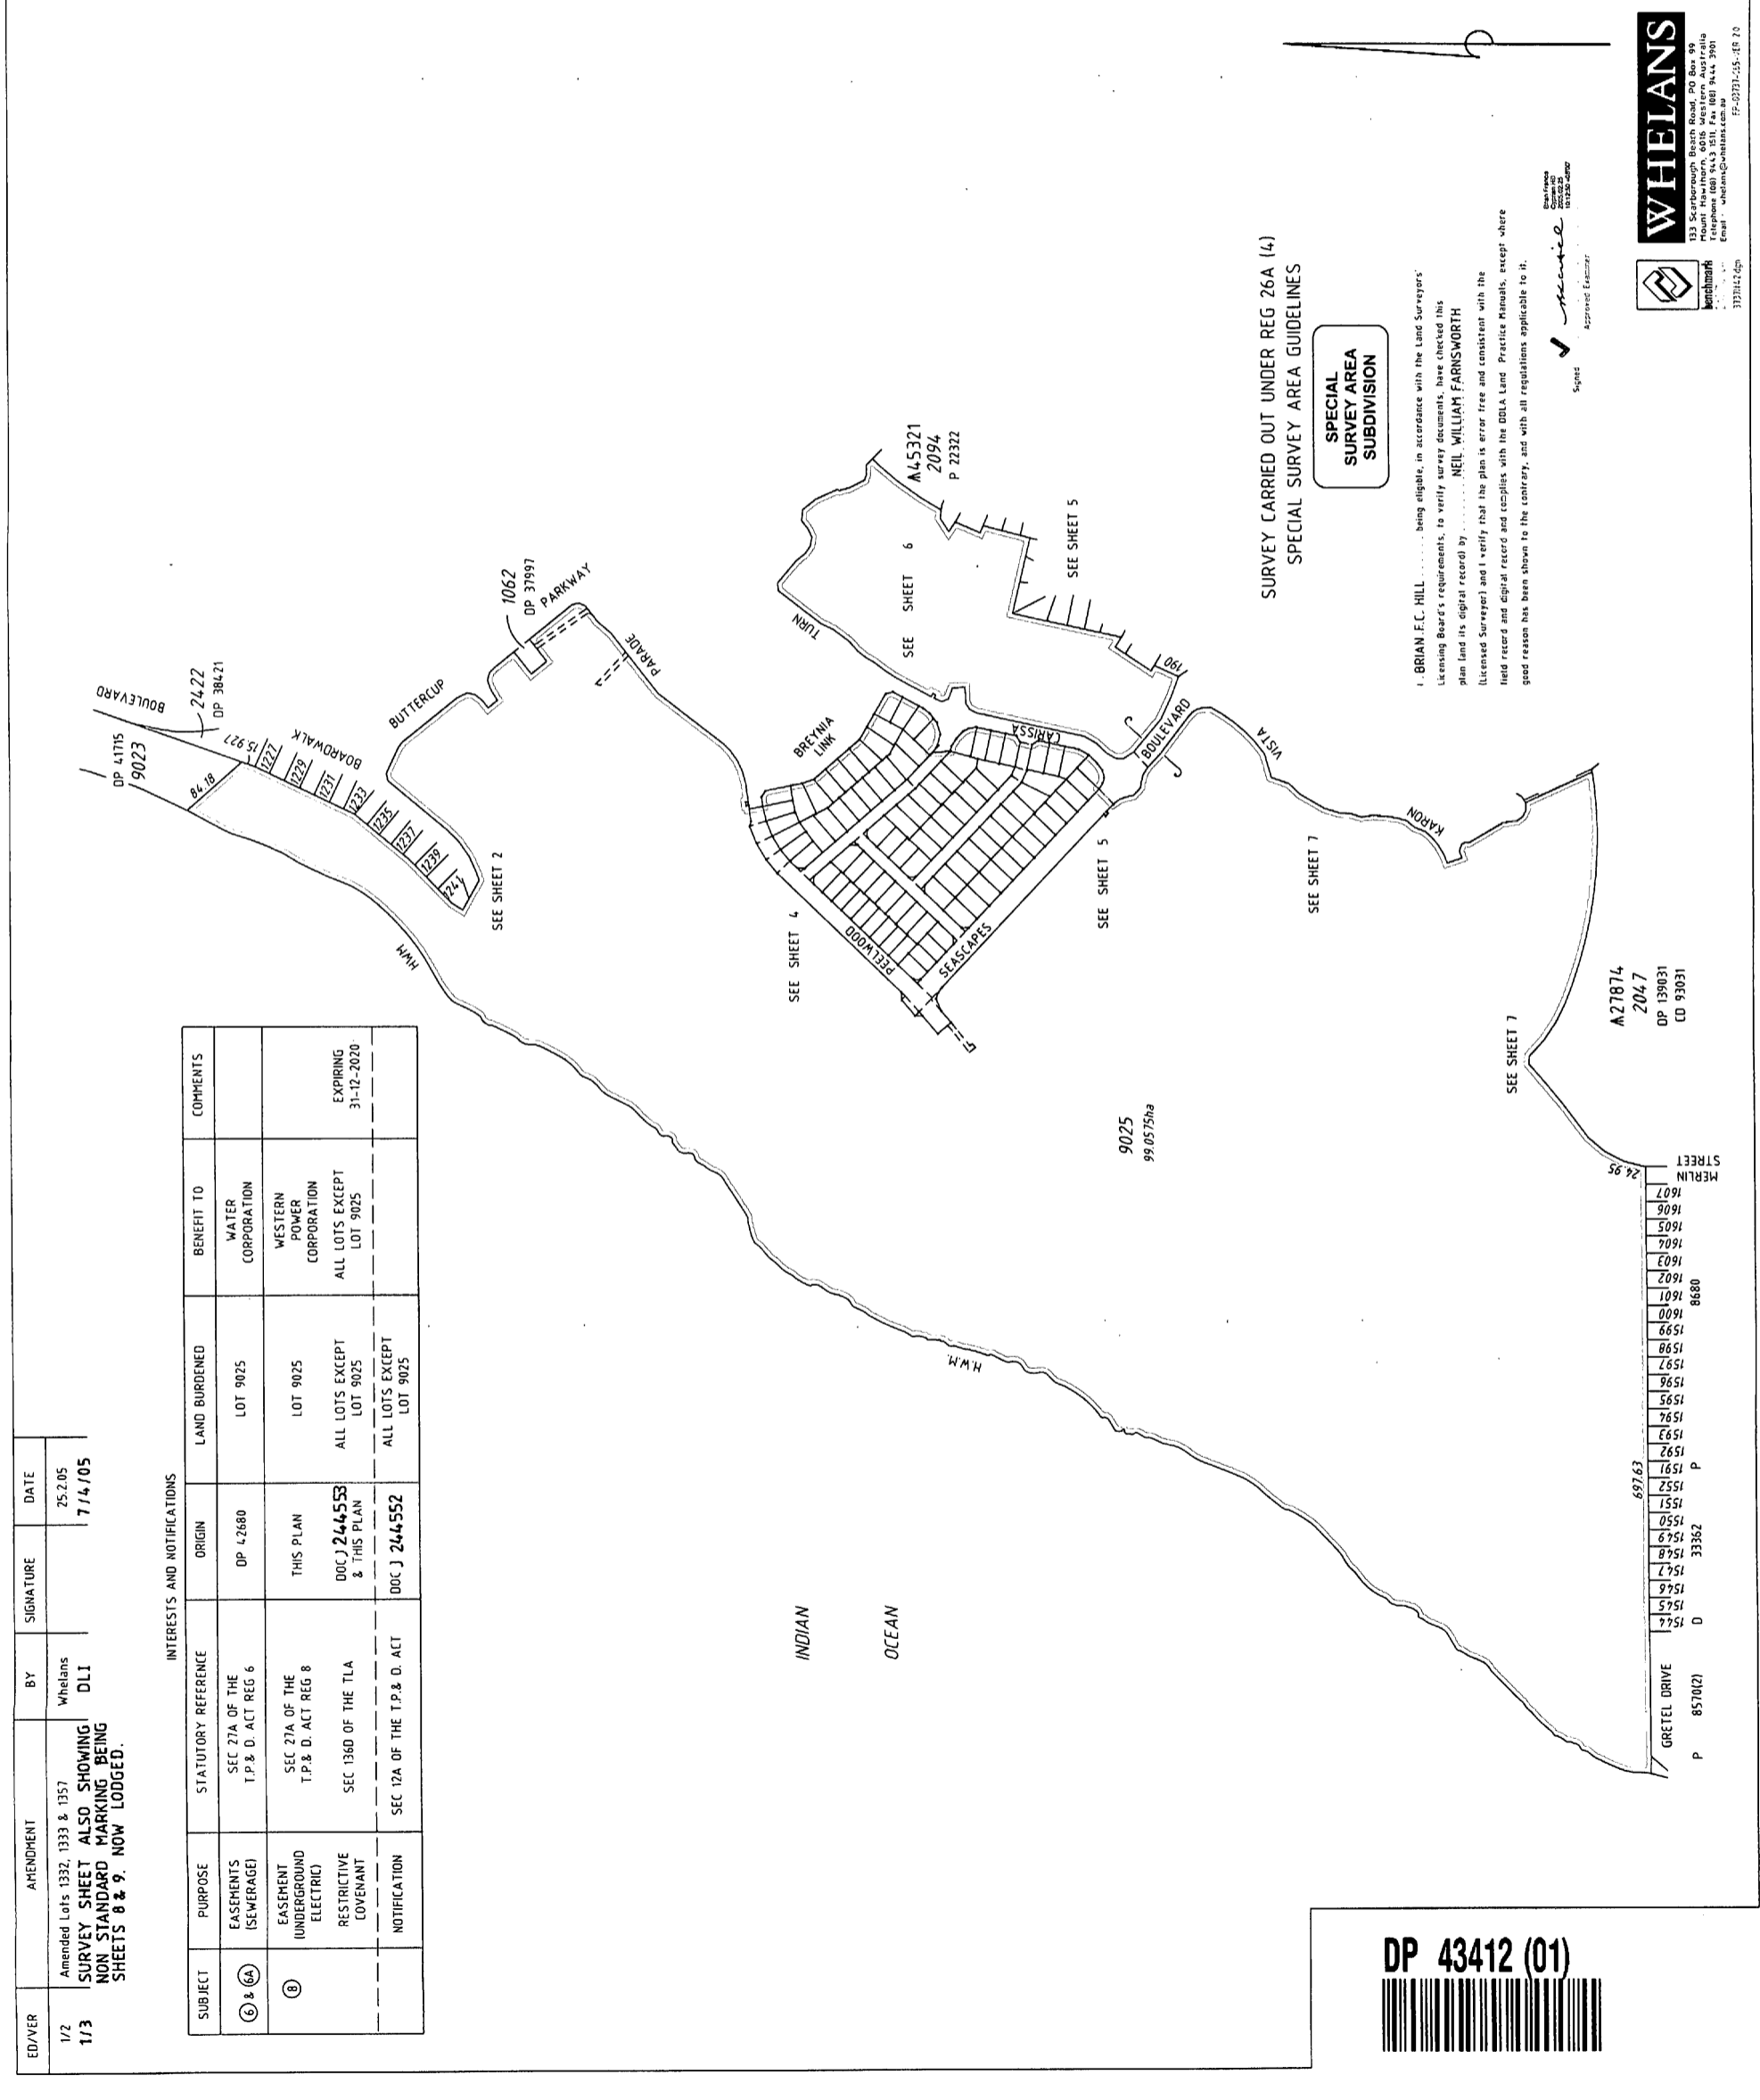

SUBJECT	PURPOSE	STATUTORY REFERENCE	ORIGIN	LAND BURDENED	BENEFIT TO	COMMENTS
(6) & (6A)	EASEMENTS (SEWERAGE)	SEC 27A OF THE T.P. & D. ACT REG 6	DP 42660	LOT 9025	WATER CORPORATION	
(8)	EASEMENT (UNDERGROUND ELECTRIC)	SEC 27A OF THE T.P. & D. ACT REG 8	THIS PLAN	LOT 9025	WESTERN POWER CORPORATION	
	RESTRICTIVE COVENANT	SEC 136D OF THE TLA	DOC J 244553 & THIS PLAN	ALL LOTS EXCEPT LOT 9025	ALL LOTS EXCEPT LOT 9025	EXPIRING 31-12-2020
	NOTIFICATION	SEC 12A OF THE T.P. & D. ACT	DOC J 244552	ALL LOTS EXCEPT LOT 9025	ALL LOTS EXCEPT LOT 9025	

INTERESTS AND NOTIFICATIONS

BRIAN E.C. HILL, being eligible, in accordance with the Land Surveyors' Licensing Board's requirements, to verify survey documents, have checked this plan (and its digital record) by NEIL WILLIAM FARNSWORTH (Licensed Surveyor) and I verify that the plan is error free and consistent with the field record and digital record and complies with the DOLA Land Practice Manuals, except where good reason has been shown to the contrary, and with all regulations applicable to it.

Brian E.C. Hill
Approved Examiner
Surveyor


SURVEY CARRIED OUT UNDER REG 26A (4)
SPECIAL SURVEY AREA GUIDELINES

SPECIAL SURVEY AREA SUBDIVISION

DP 43412 (01)

WHELANS
 133 Scarborough Beach Road, PO Box 95
 Mount Hawthorn, 6016 Western Australia
 Telephone (08) 9443 1511, Fax (08) 9444 3901
 Email: whelans@whelans.com.au
 133142450

DP 43412 (04)

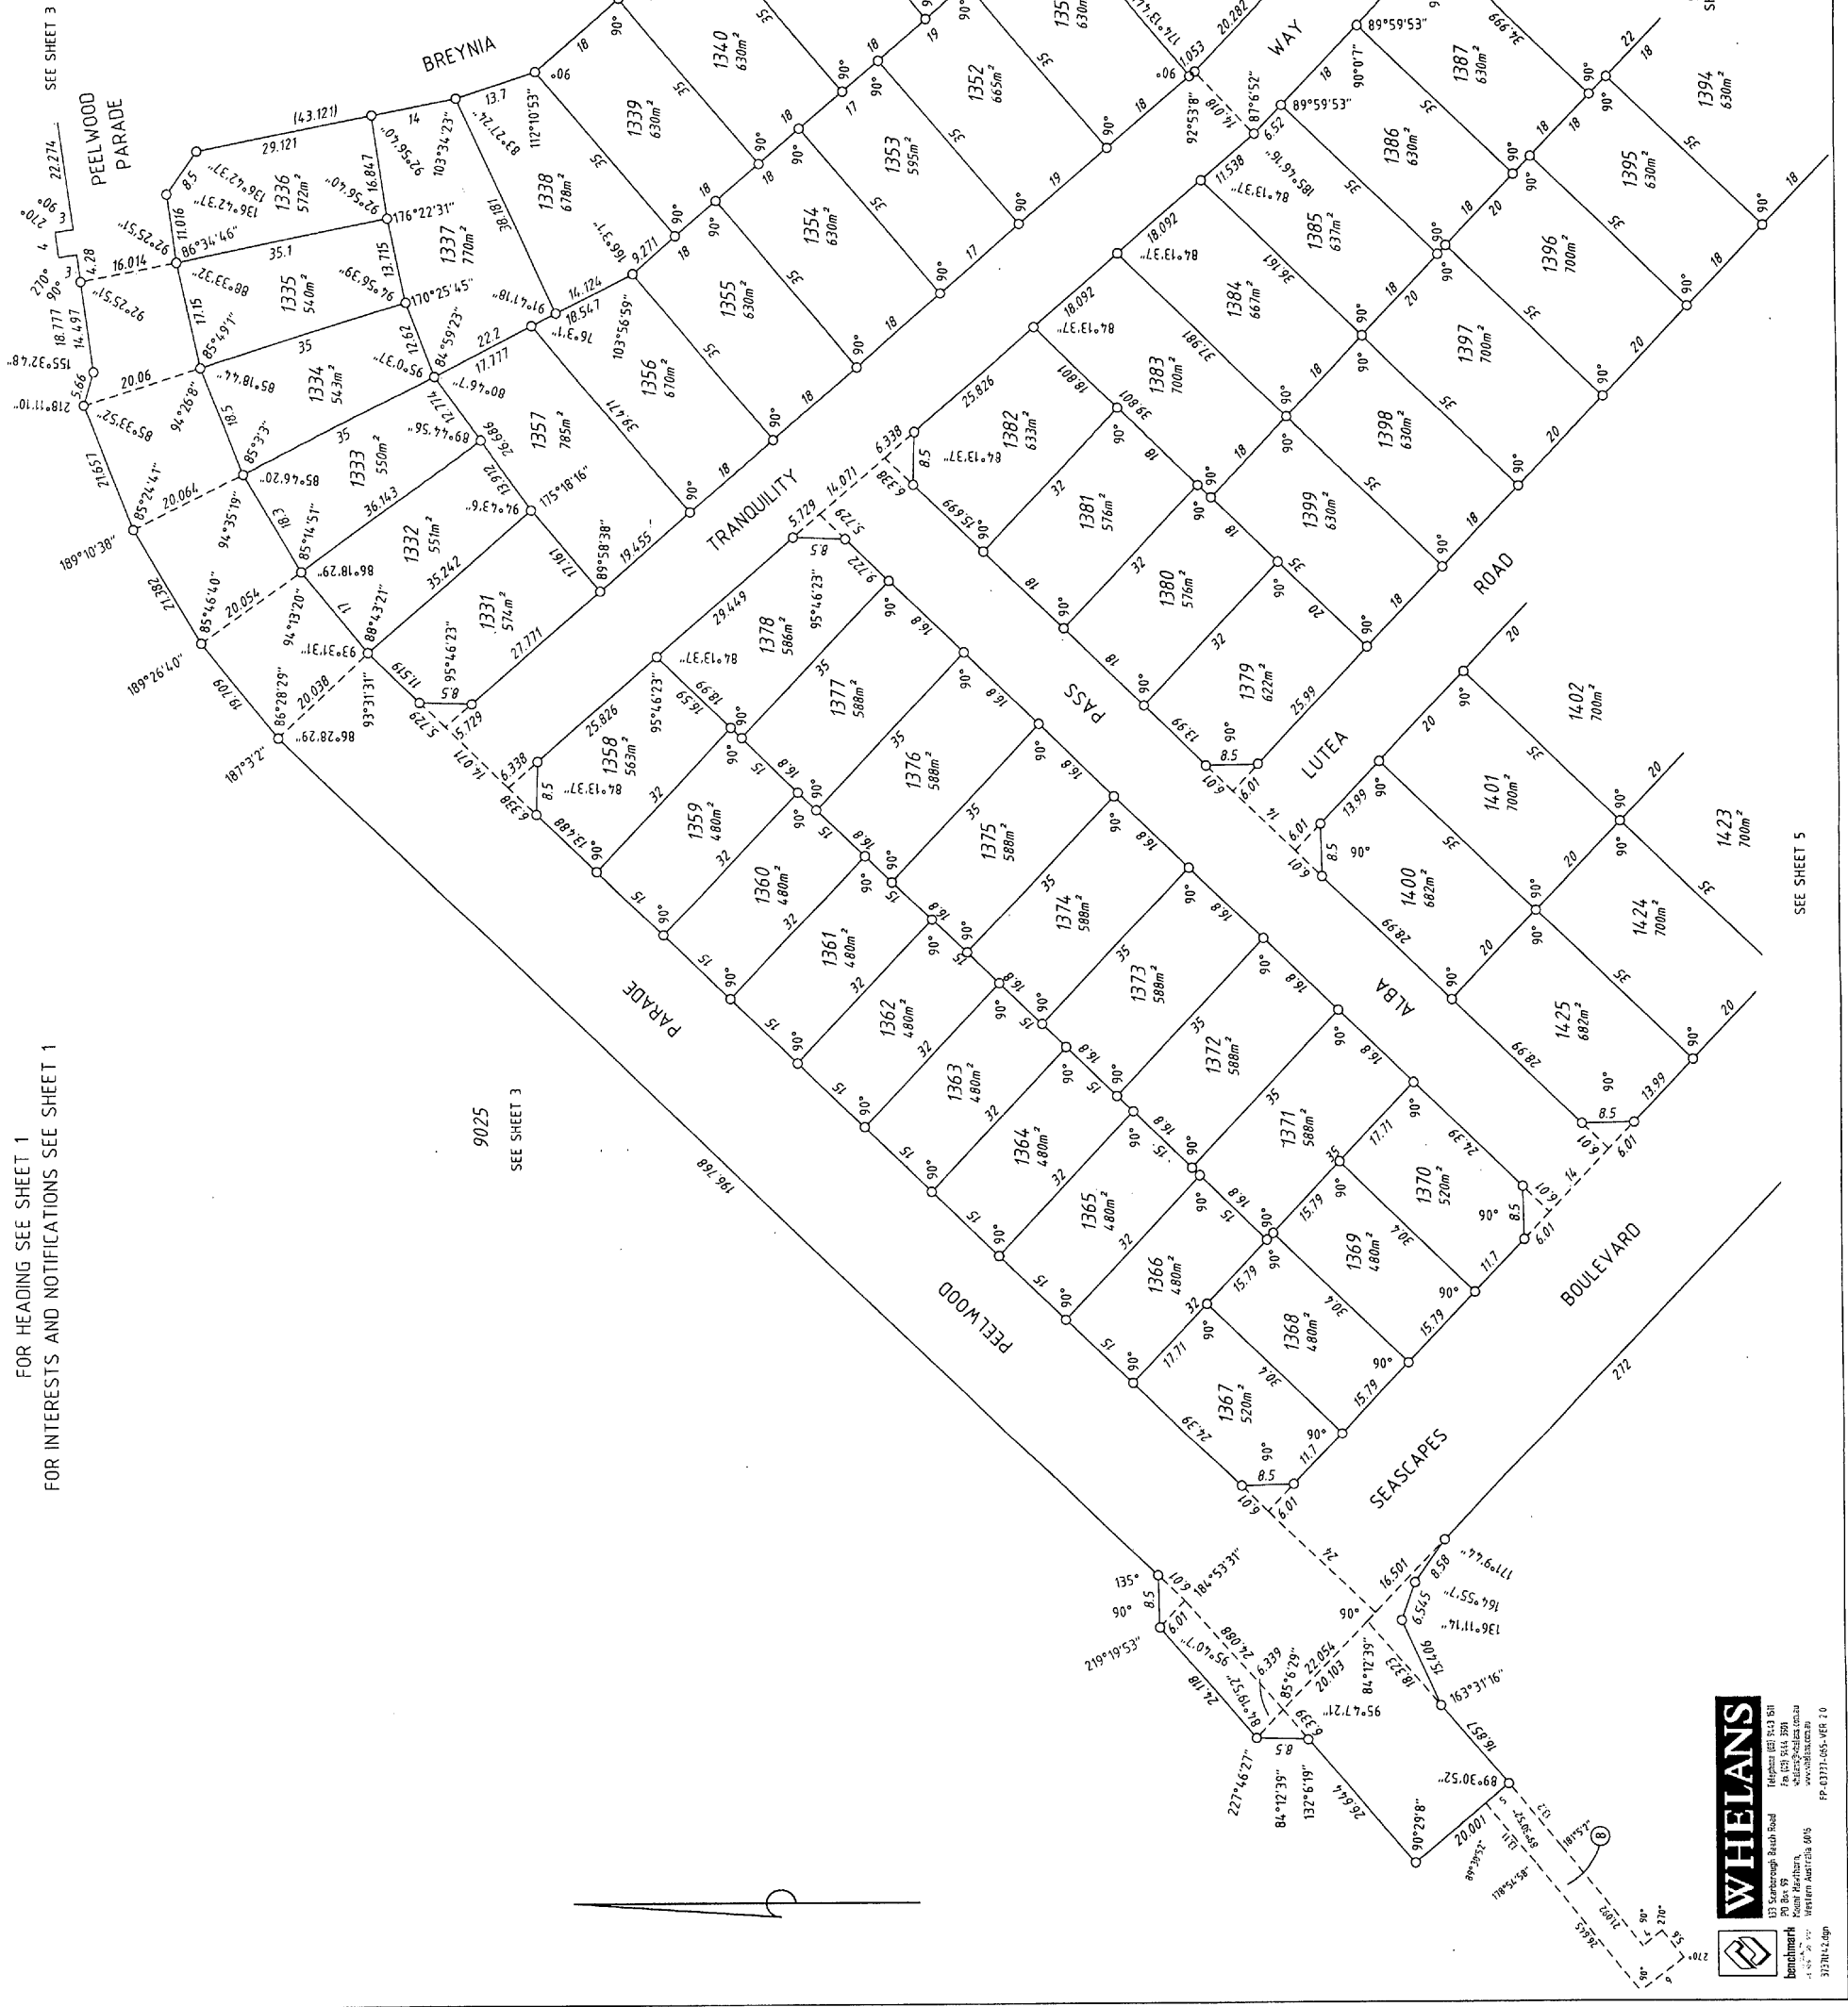

FOR HEADING SEE SHEET 1
FOR INTERESTS AND NOTIFICATIONS SEE SHEET 1

9025
SEE SHEET 3

SEE SHEET 5

SCALE: 1:750 AT A2 SIZE
ALL DISTANCES ARE IN METRES

Department of Land Information

1:14 [Signature]

WESTERN AUSTRALIAN PLANNING COMMISSION

120846

DATE 1 OF 2 9

EDITOR 1 OF 2 3

FILE 120846

Disputed Under Statutory Provisions

DATE 1 OF 2 9

EDITOR 1 OF 2 3



DEPOSITED PLAN
43412
ORIGINAL

WHELAN'S
Surveyors & Valuers
100 Stirling Road
Perth WA 6000
Phone: (08) 9442 3000
Fax: (08) 9442 3001
www.whehans.com.au

Benchmark
100 Stirling Road
Perth WA 6000
Phone: (08) 9442 3000
Fax: (08) 9442 3001
www.whehans.com.au

DP 43412 (05)




WHELANS
 33 Scarborough Beach Road
 Perth WA 6150
 Ph: 9437 8444
 Fax: 9437 8444
 www.whelans.com.au
 Licenced Surveyor
 Western Australian
 No. 10111
 IP: 603731465-542.29
 37014249p

Department of Land Information
 DEPOSITED PLAN
43412
 ORIGINAL


APPROVED BY
 WESTERN AUSTRALIAN PLANNING COMMISSION
 FILE 120815
 DATE 3/11/2004
 SHEET 5 OF 7
 EDITION 1

SCALE: 1:750 AT A2 SIZE
 ALL DISTANCES ARE IN METRES


FOR HEADING SEE SHEET 1
FOR INTERESTS AND NOTIFICATIONS SEE SHEET 1

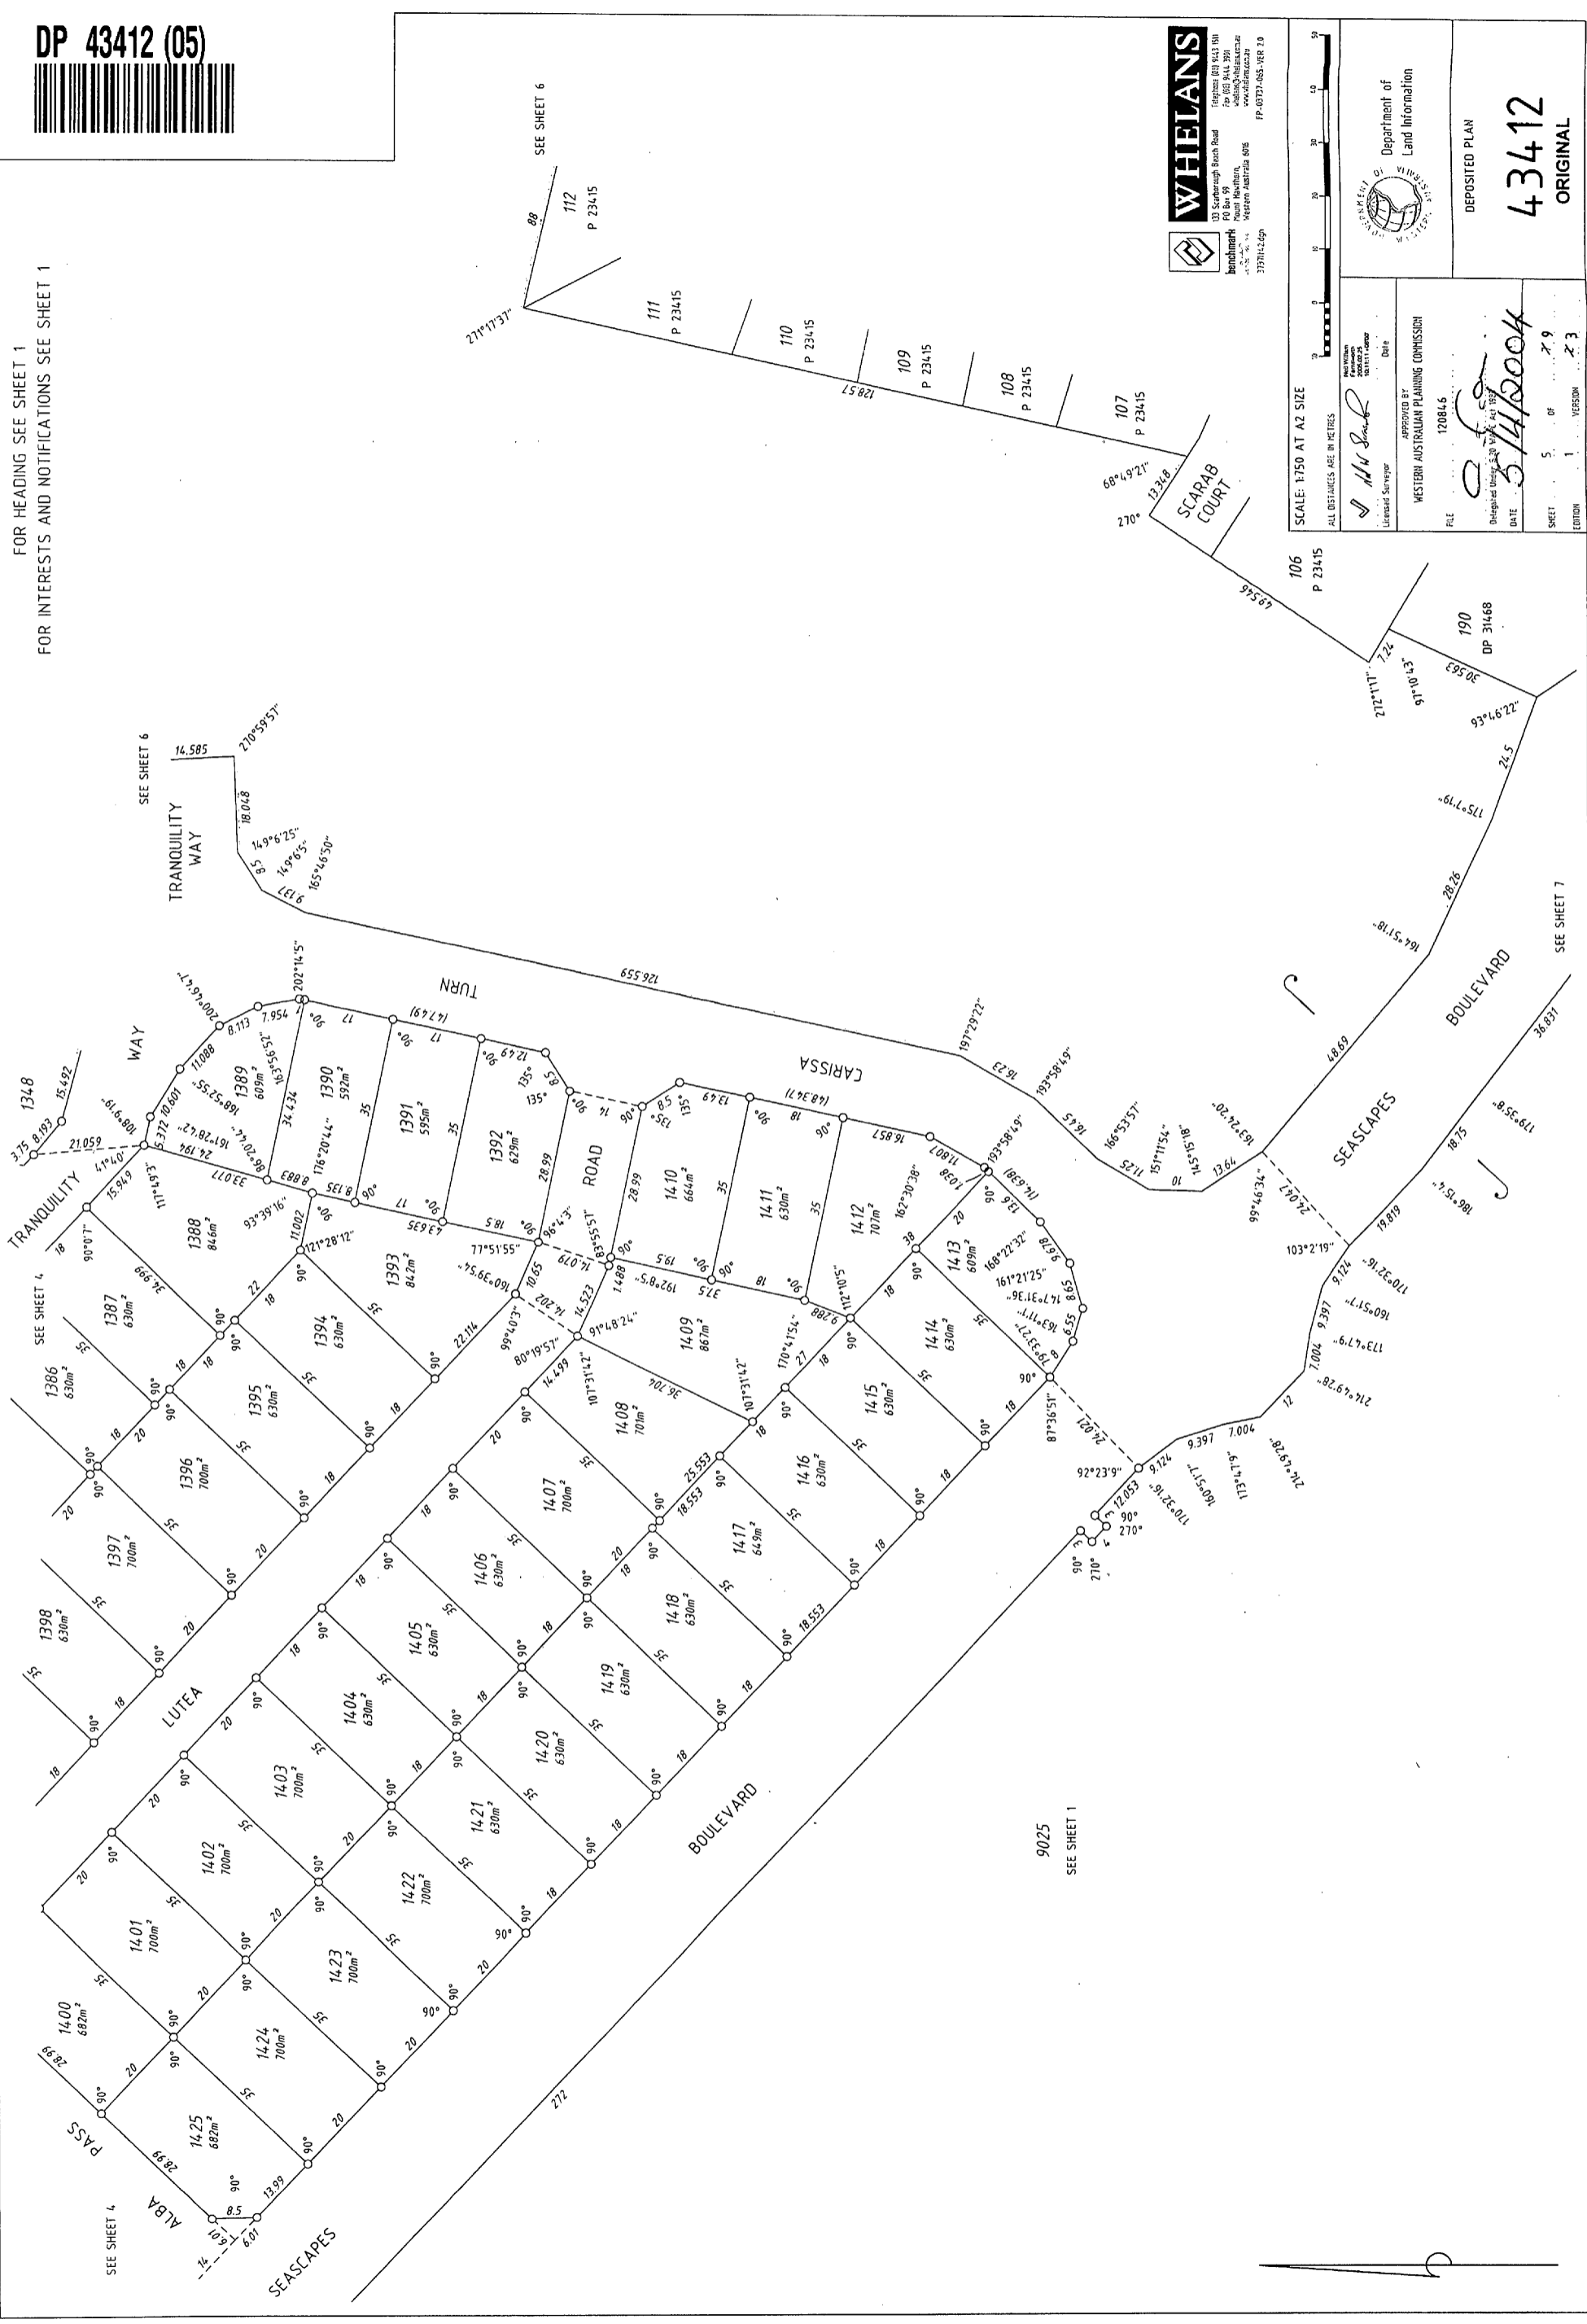

DP 43412 (07)

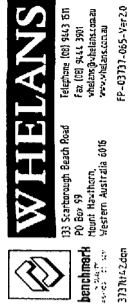


SCALE: 1:1500
AT A2 SIZE
ALL DISTANCES ARE IN METRES

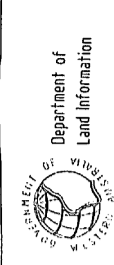


DEPOSITED PLAN
43412
ORIGINAL

FOR HEADING SEE SHEET 1
FOR INTERESTS & NOTIFICATIONS SEE SHEET 1

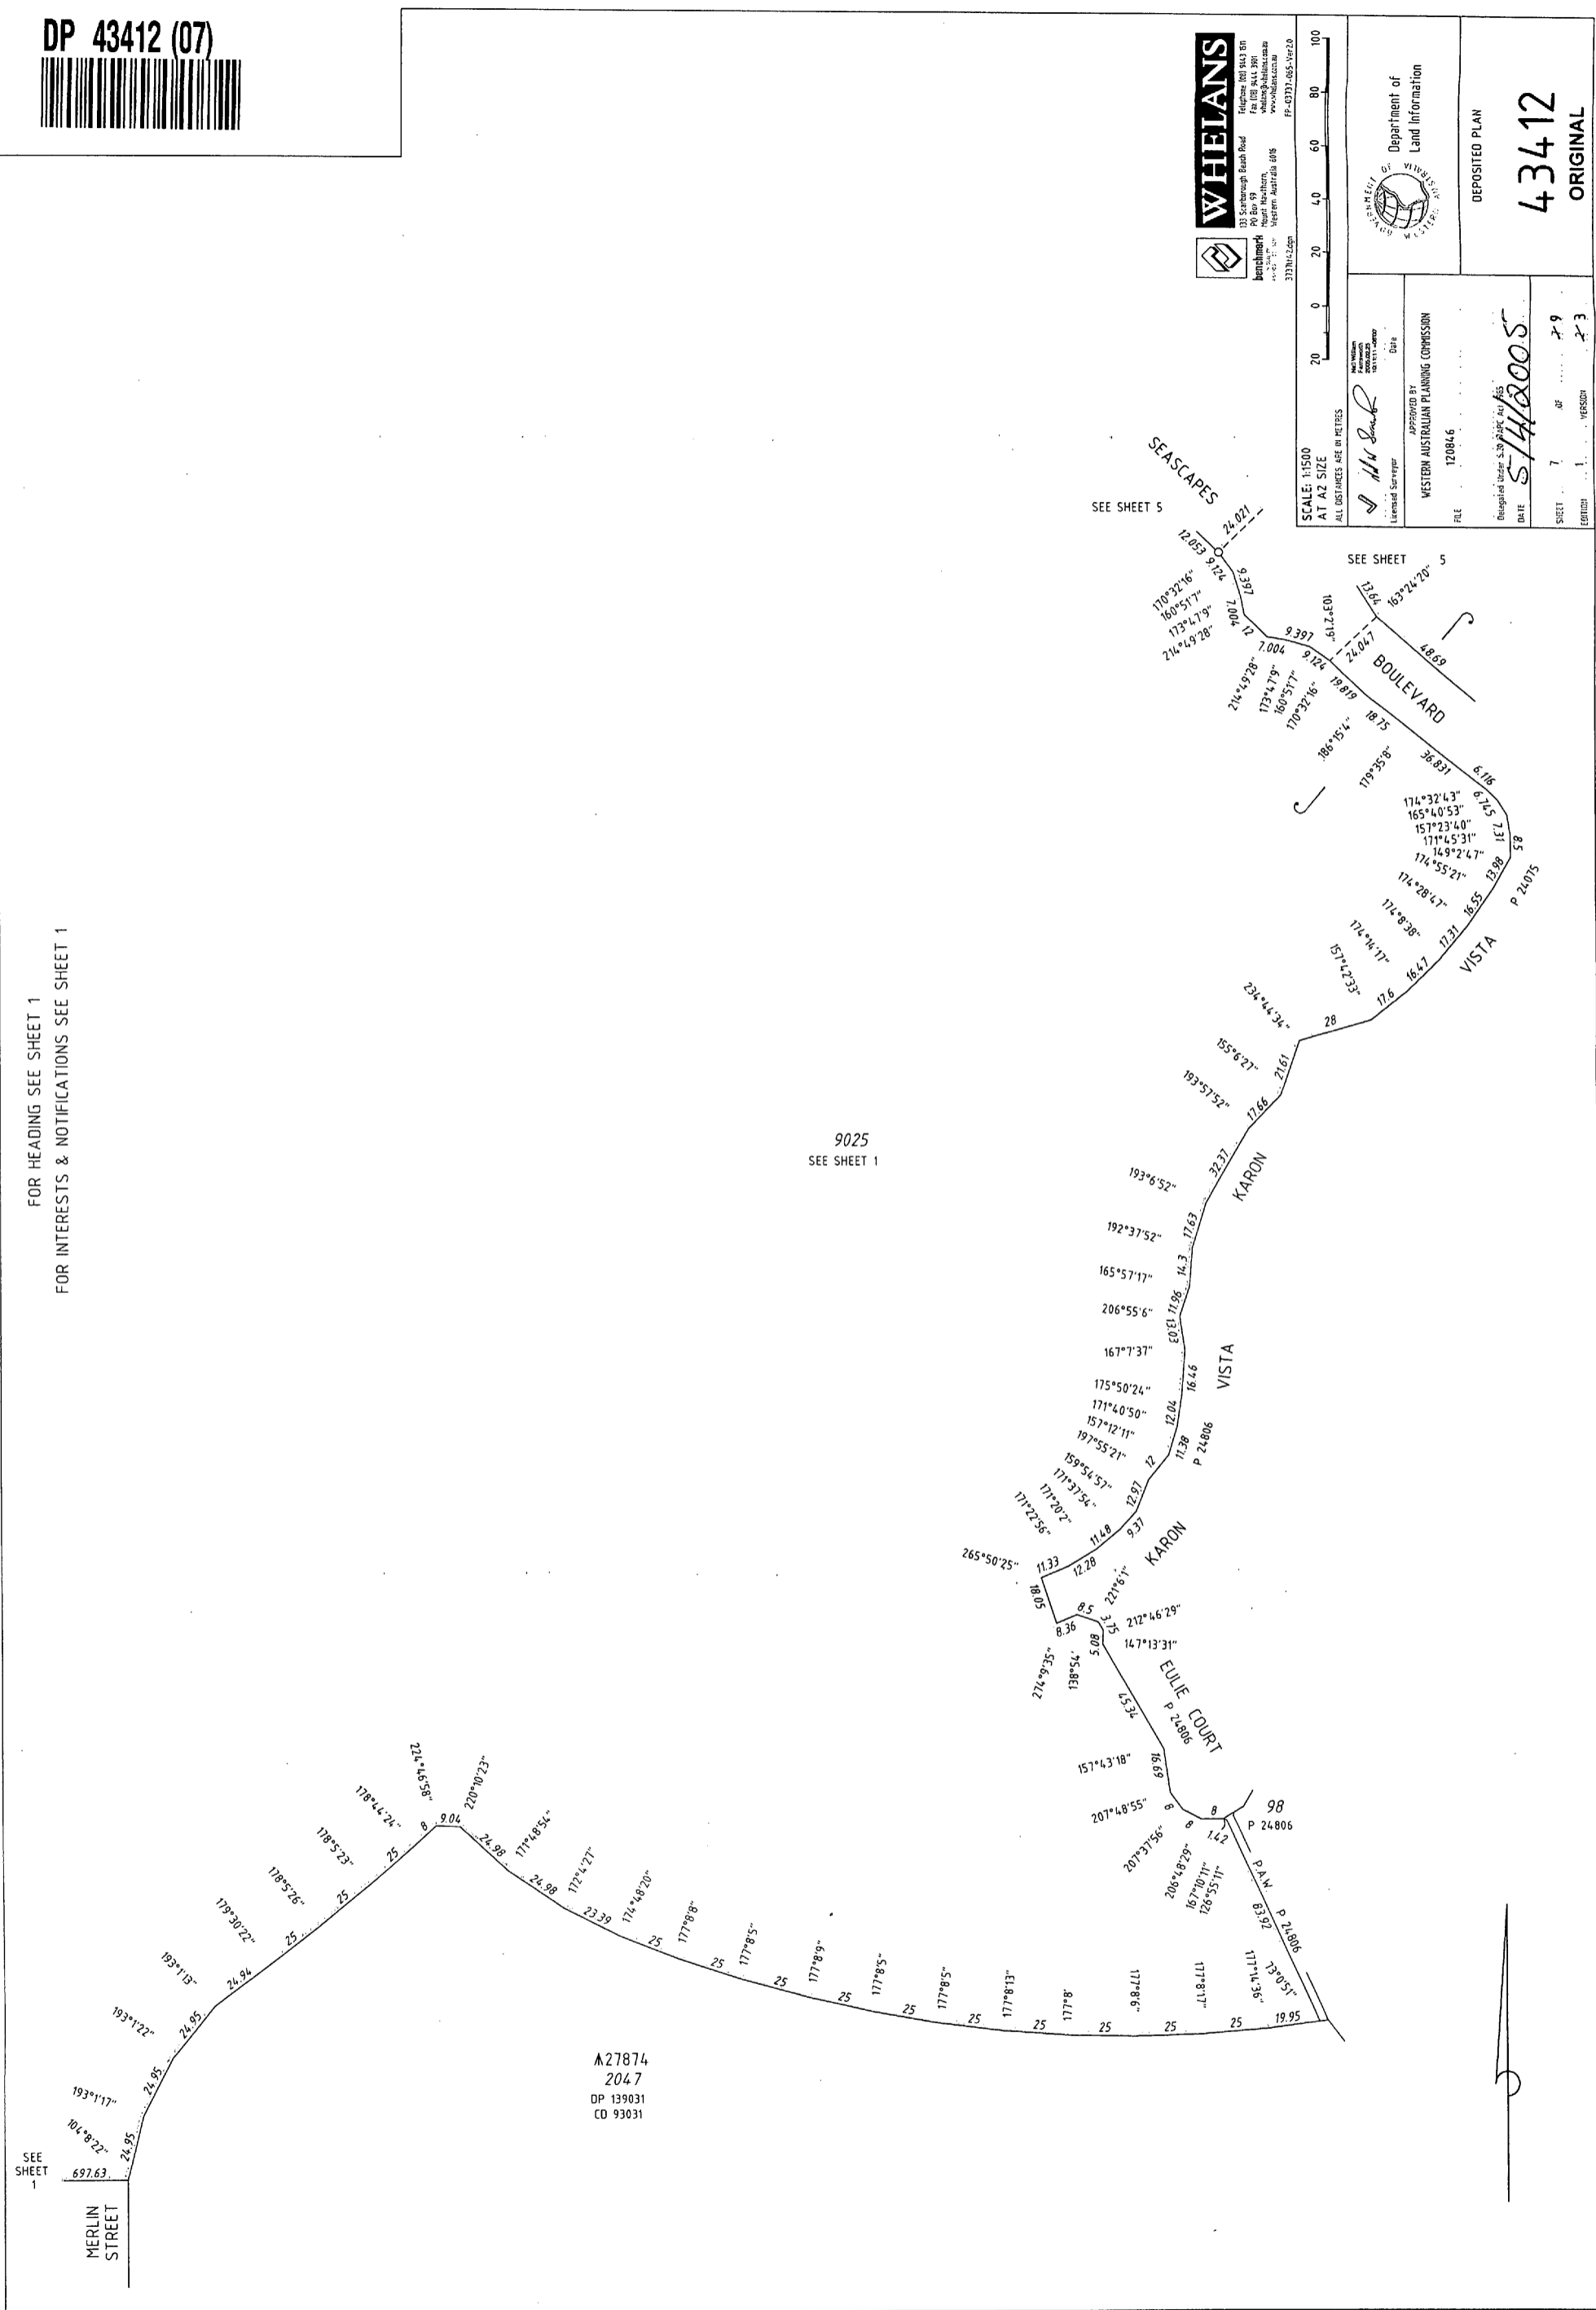

A27874
204.7
DP 139031
CD 93031

DP 43412 (08)

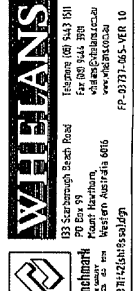


Department of Land Information
DEPOSITED PLAN
43412 ORIGINAL

NEIL WILLIAM FARNSWORTH
SURVEYOR'S CERTIFICATE - Reg 54
I hereby certify that this is a correct and true copy of the plan and 7 or 8 copies of the plan as recorded in the field book lodged for the purposes of this plan and that it complies with the relevant written law in relation to which it is lodged.

Licensed Surveyor
Date: 08/09/2013
Version: 3.2

SCALE: 1:750
AT A2 SIZE
ALL DISTANCES ARE IN METRES

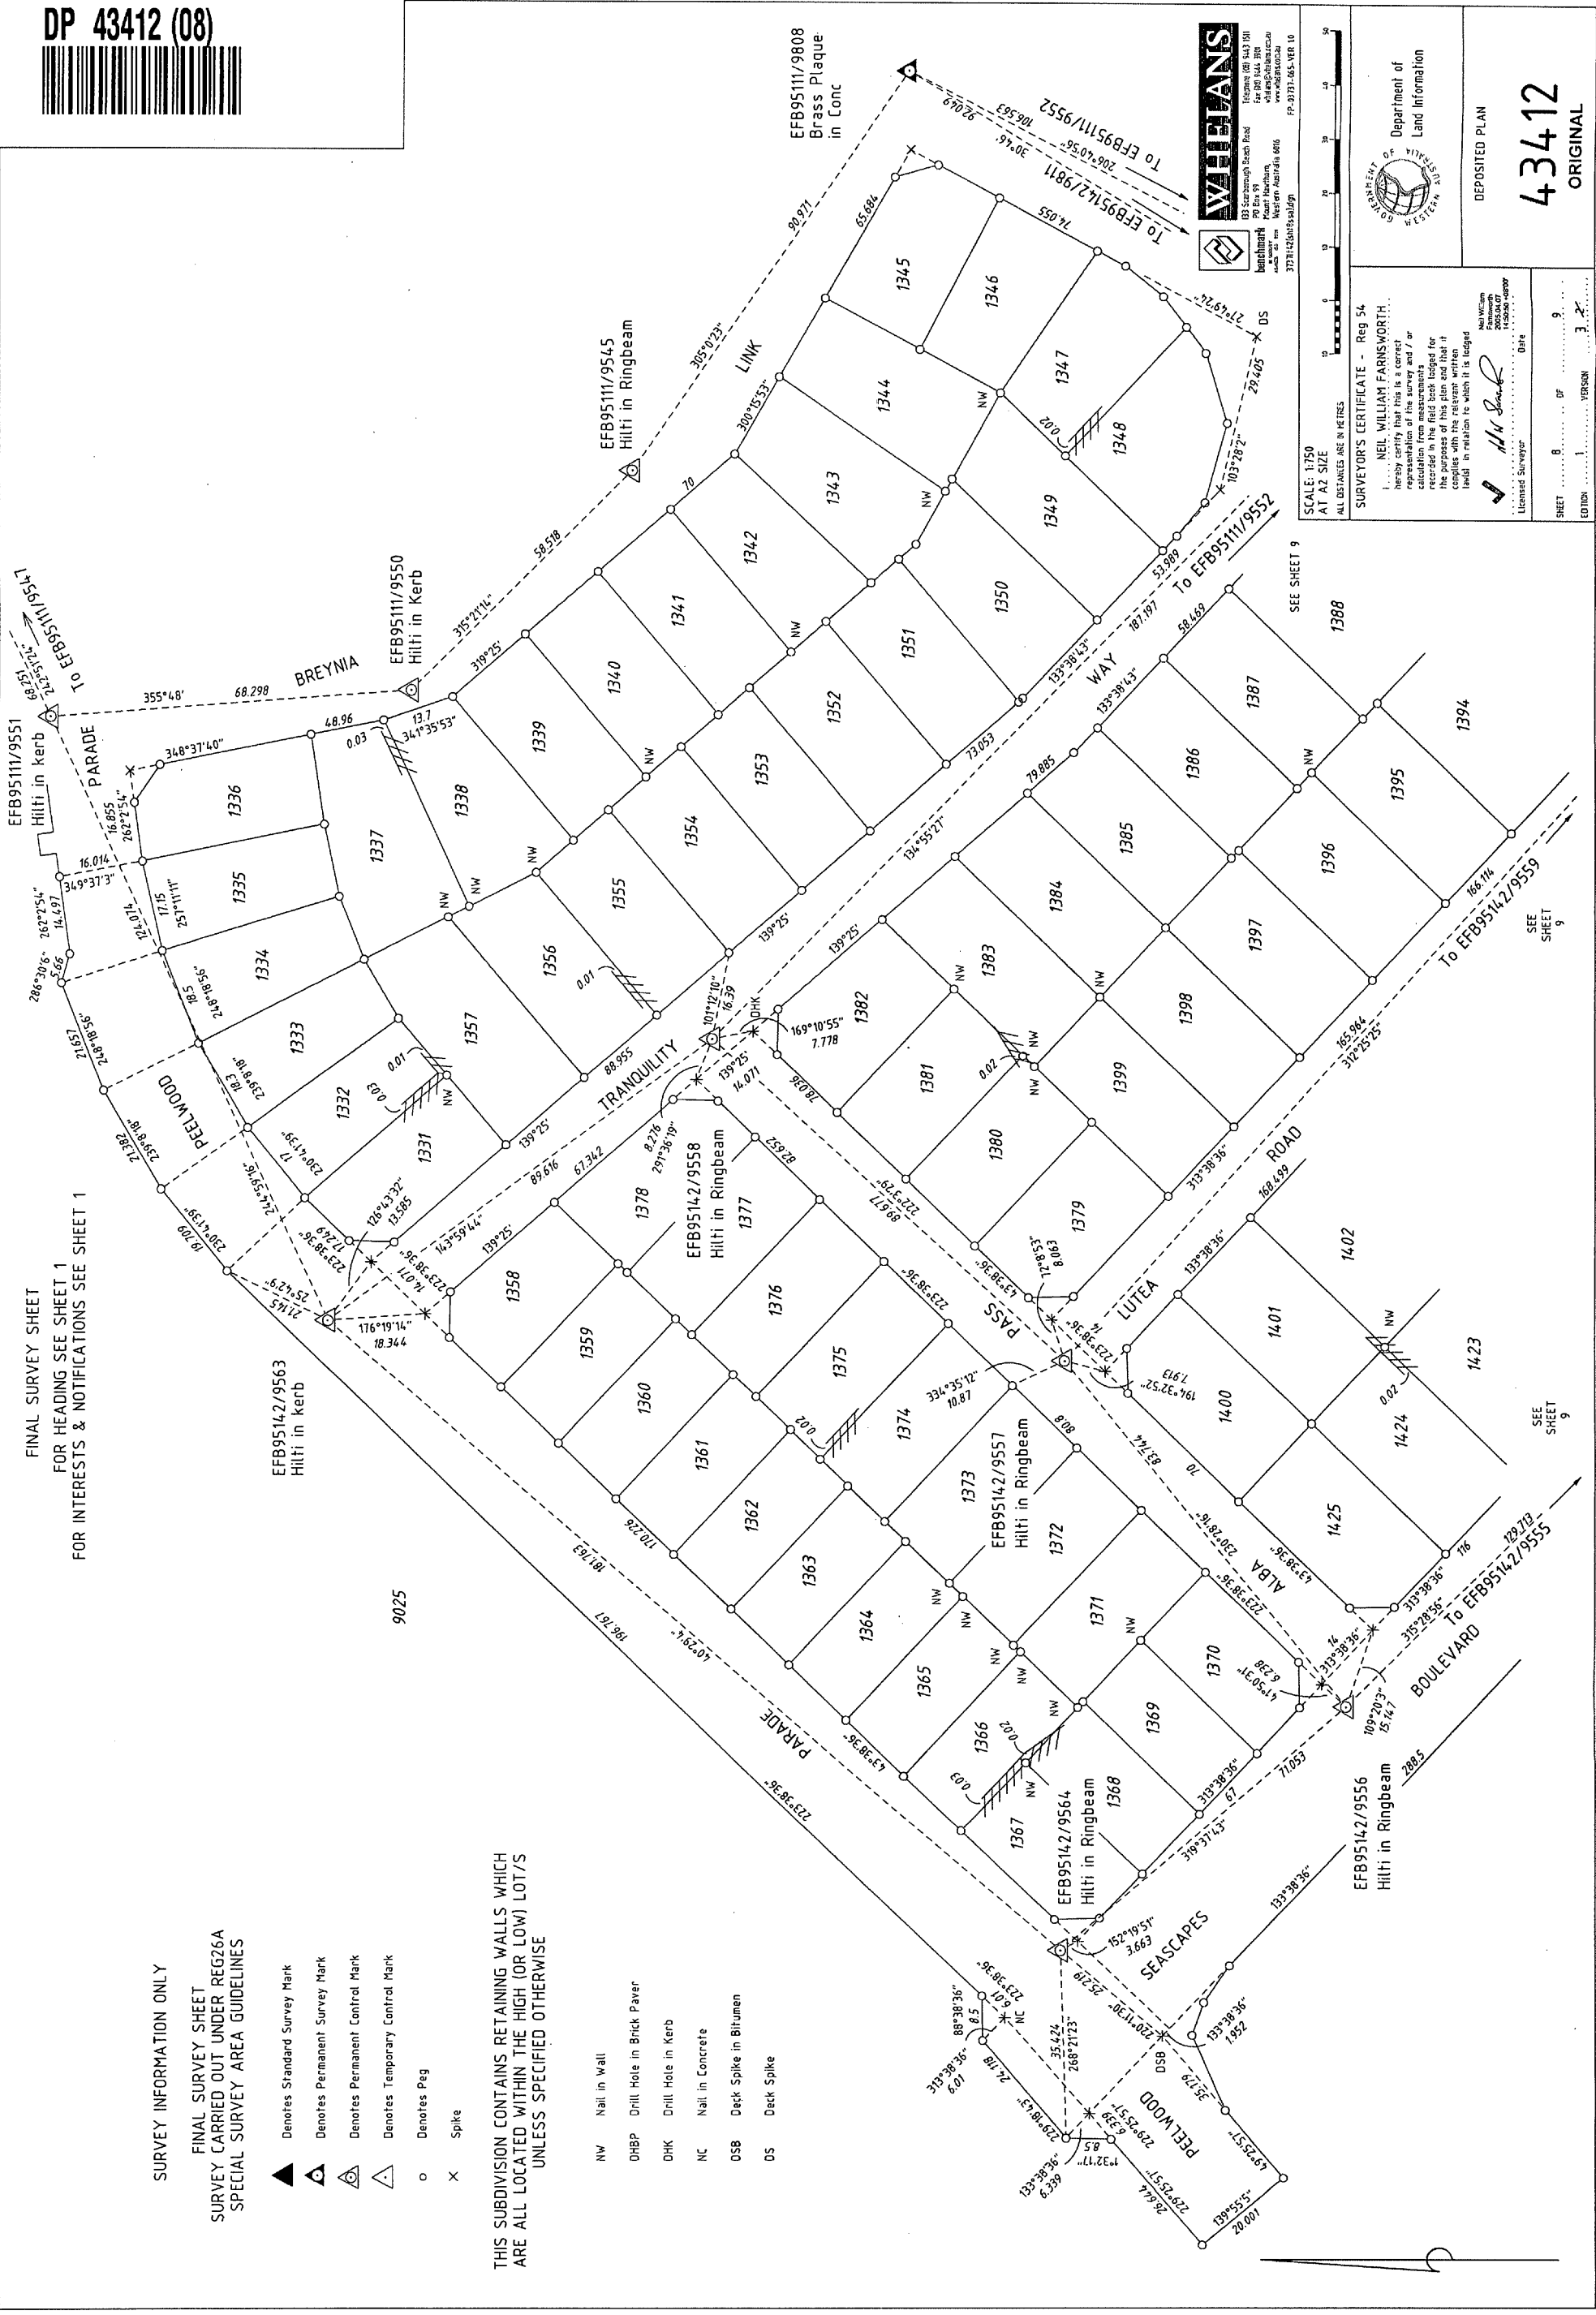

SURVEY INFORMATION ONLY

FINAL SURVEY SHEET
SURVEY CARRIED OUT UNDER REG26A
SPECIAL SURVEY AREA GUIDELINES

- ▲ Denotes Standard Survey Mark
- △ Denotes Permanent Survey Mark
- △ Denotes Permanent Control Mark
- △ Denotes Temporary Control Mark
- Denotes Peg
- × Spike

THIS SUBDIVISION CONTAINS RETAINING WALLS WHICH ARE ALL LOCATED WITHIN THE HIGH (OR LOW) LOT/S UNLESS SPECIFIED OTHERWISE

- NW Nail in Wall
- DHBP Drill Hole in Brick Paver
- DHK Drill Hole in Kerb
- NC Nail in Concrete
- DSB Deck Spike in Bitumen
- DS Deck Spike

DP 43412 (09)



DEPOSITED PLAN

43412 ORIGINAL

SCALE: 1:750

ALL DISTANCES ARE IN METRES

SURVEYOR'S CERTIFICATE - Reg 54


NEIL WILLIAM FARNSWORTH... hereby certify that this is a correct representation of the survey and / or calculation from measurements taken in the field and that the copies of this plan and that it complies with the relevant written law, in relation to which it is lodged.

Neil William Farnsworth Licensee No. 2000/0077

Date: 11/11/2009

Version: 3

Sheet: 9 of 9

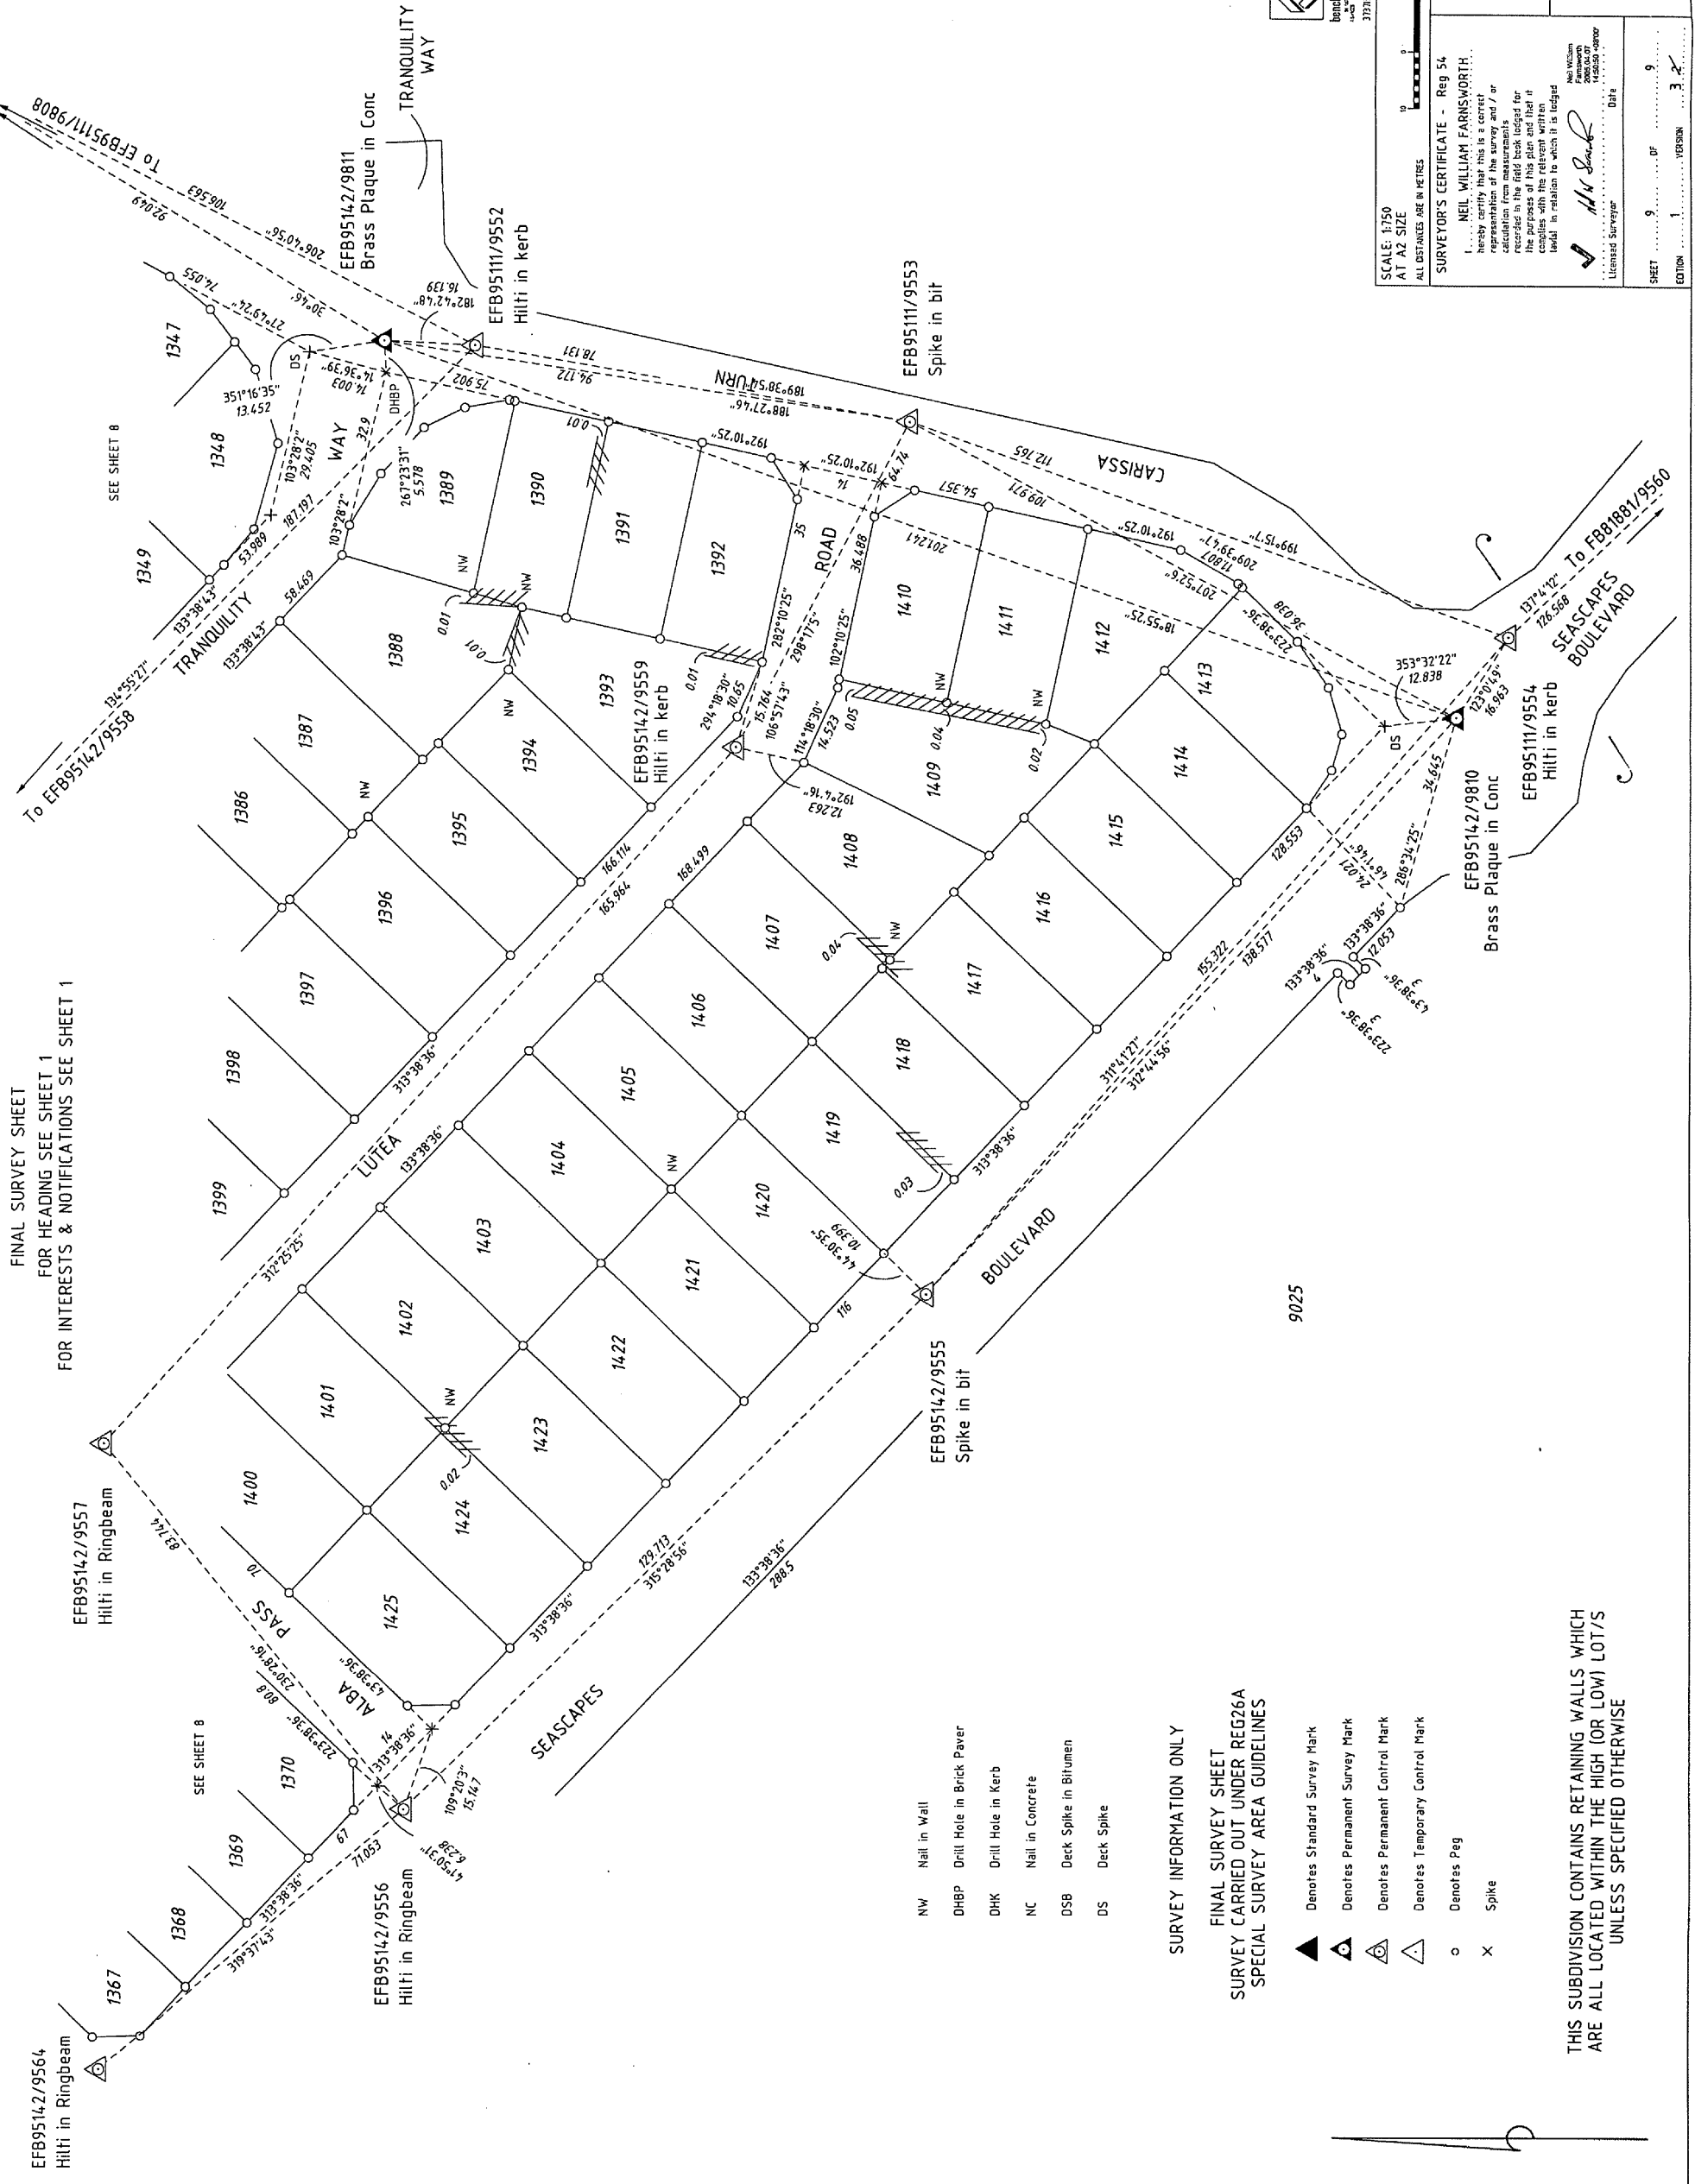

FINAL SURVEY SHEET FOR HEADING SEE SHEET 1 FOR INTERESTS & NOTIFICATIONS SEE SHEET 1

- NW Nail in Wall
DHPB Drill Hole in Brick Paver
DHK Drill Hole in Kerb
NC Nail in Concrete
DSB Deck Spike in Bitumen
DS Deck Spike

SURVEY INFORMATION ONLY

FINAL SURVEY SHEET SURVEY CARRIED OUT UNDER REG26A SPECIAL SURVEY AREA GUIDELINES

- Denotes Standard Survey Mark
Denotes Permanent Survey Mark
Denotes Permanent Control Mark
Denotes Temporary Control Mark
Denotes Peg
Spike

THIS SUBDIVISION CONTAINS RETAINING WALLS WHICH ARE ALL LOCATED WITHIN THE HIGH (OR LOW) LOT/S UNLESS SPECIFIED OTHERWISE