

DP 49114 (02)



FOR HEADING SEE SHEET 1


INTERESTS AND NOTIFICATIONS

SUBJECT	PURPOSE	STATUTORY REFERENCE	ORIGIN	LAND BURDENED	BENEFIT TO	COMMENTS
6A 6B 6C 6D 6E 6F 6G 6H 6I 6J 6K 6L	EASEMENT (SEWERAGE) RESTRICTIVE COVENANT PEDESTRIAN ACCESSWAY NOTIFICATION	SEC 27A OF THE T. P. & D. ACT REG 6 SEC 136D OF THE TLA VESTS IN THE CROWN UNDER SEC 20A OF THE T. P. & D. ACT SEC 12A OF THE T.P. & D. ACT	THIS PLAN DOC J 611714 & THIS PLAN THIS PLAN DOC J 611713	LOT 9029 ALL LOTS EXCEPT LOTS 1818 & 9029 ALL LOTS EXCEPT LOTS 1818 & 9029	WATER CORPORATION ALL LOTS EXCEPT LOTS 1818 & 9029	EXPIRING 31-12-2020 MOSQUITOES

9029
SEE SHEET 1

9503
DP 48465

▲ 27874
2047
DP 193031
(CD 93031)

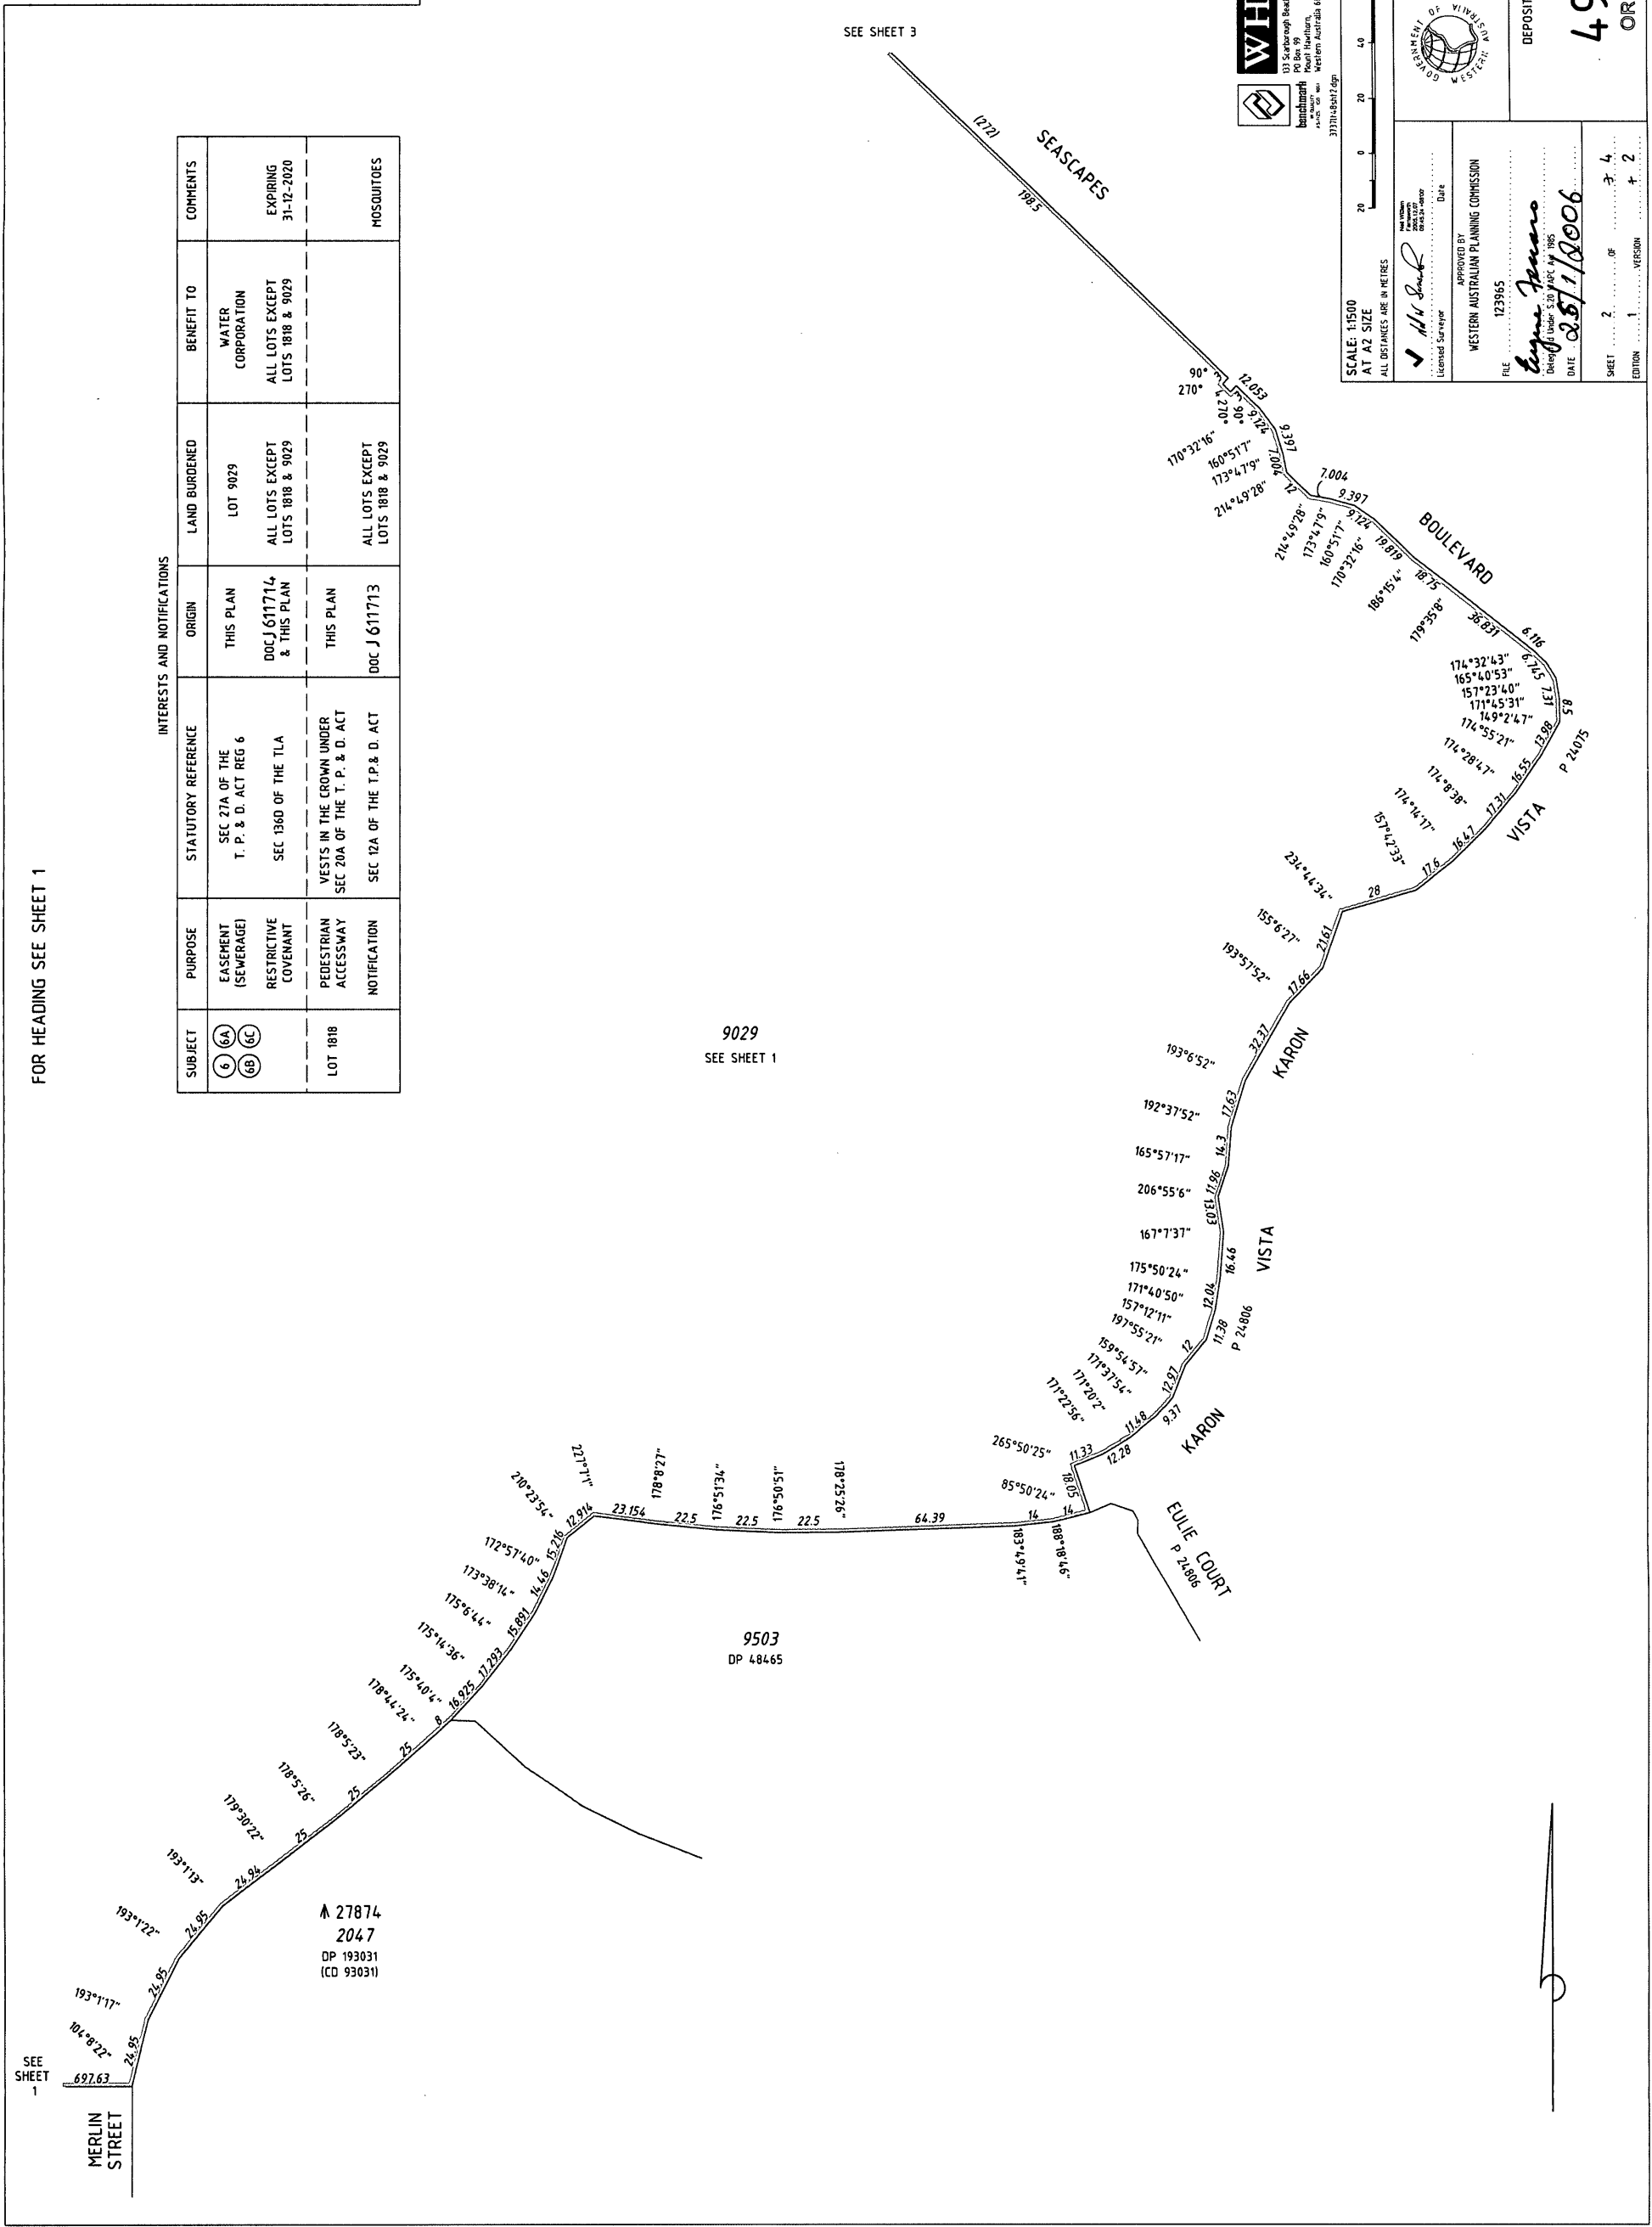

WHEELANS
 111 Scarborough Beach Road
 Perth WA 6150
 Australia
 Phone: (08) 9447 3911
 Fax: (08) 9447 3911
 www.wheelans.com.au
 317114012-Ver.1.0

SCALE: 1:1500
 AT A2 SIZE
 ALL DISTANCES ARE IN METRES

APPROVED BY
 WESTERN AUSTRALIAN PLANNING COMMISSION
 123985
 DATE 25/1/2006


DEPOSITED PLAN
49114
 ORIGINAL

SHEET 2 OF 4
 EDITION 1 PERSON + 2

DP 49114 (03)



FOR HEADING SEE SHEET 1
FOR INTERESTS AND NOTIFICATIONS SEE SHEET 2

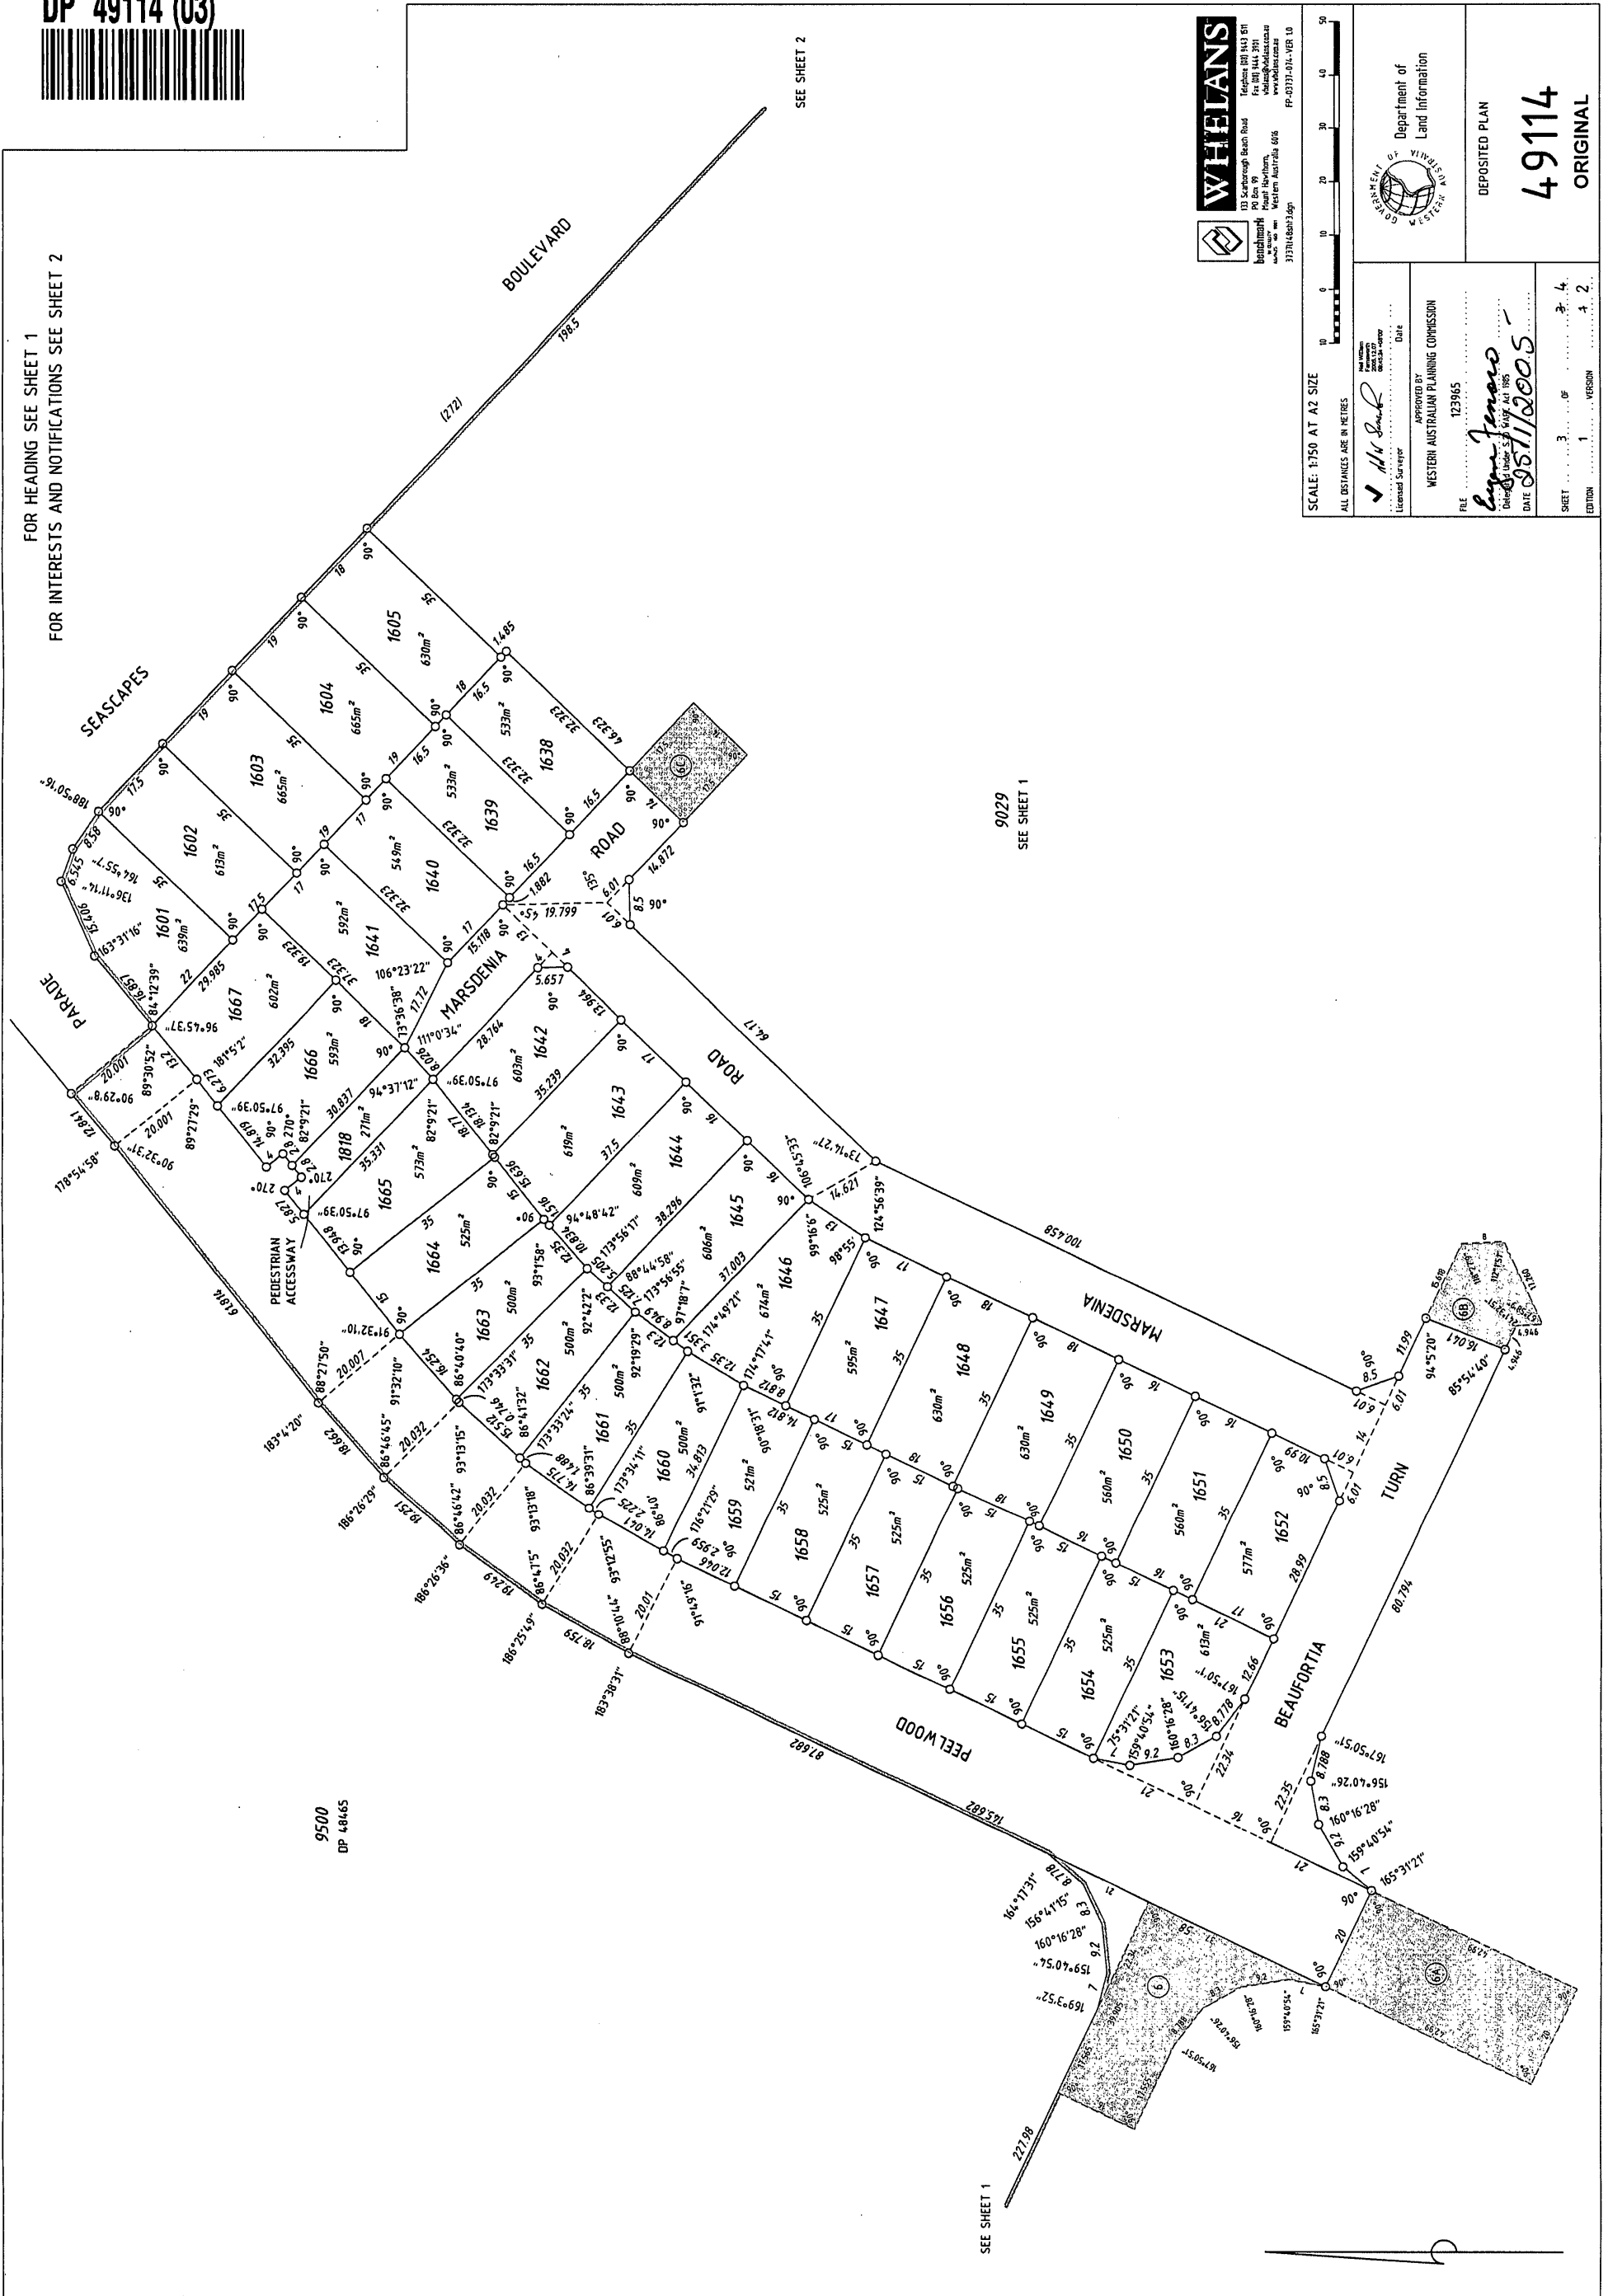

9500
DP 48465

SEE SHEET 2

SEE SHEET 1

9029
SEE SHEET 1

WHELAN'S
 113 Scarborough Beach Road
 Perth WA 6005
 Australia
 Tel: (08) 9447 3911
 Fax: (08) 9447 3911
 www.whehans.com.au
 313791460h3.007

SCALE: 1:750 AT A2 SIZE
 ALL DISTANCES ARE IN METRES

Department of
 Land Information
 GOVERNMENT OF WESTERN
 AUSTRALIA

APPROVED BY
 WESTERN AUSTRALIAN PLANNING COMMISSION
 Licensee No. 123965
 Date: 05/11/2005

DEPOSITED PLAN
49114
 ORIGINAL

SHEET 3 OF 4
 EDITION 1 OF 2

