


VER	AMENDMENT	AUTHORISED BY	DATE

**PRELIMINARY ONLY UNLODGED VERSION  
SUBJECT TO LANDGATE AUDIT**

This plan is  
 -Current as at 24.05.2013  
 -Subject to change without notice  
 -Not intended for design use, a **LANDGATE CERTIFIED**  
**CORRECT** copy should be obtained for such purposes.

SEE SHEET FOR SURVEY INFORMATION

SURVEY CARRIED OUT UNDER REG 26A  
SPECIAL SURVEY AREA GUIDELINES

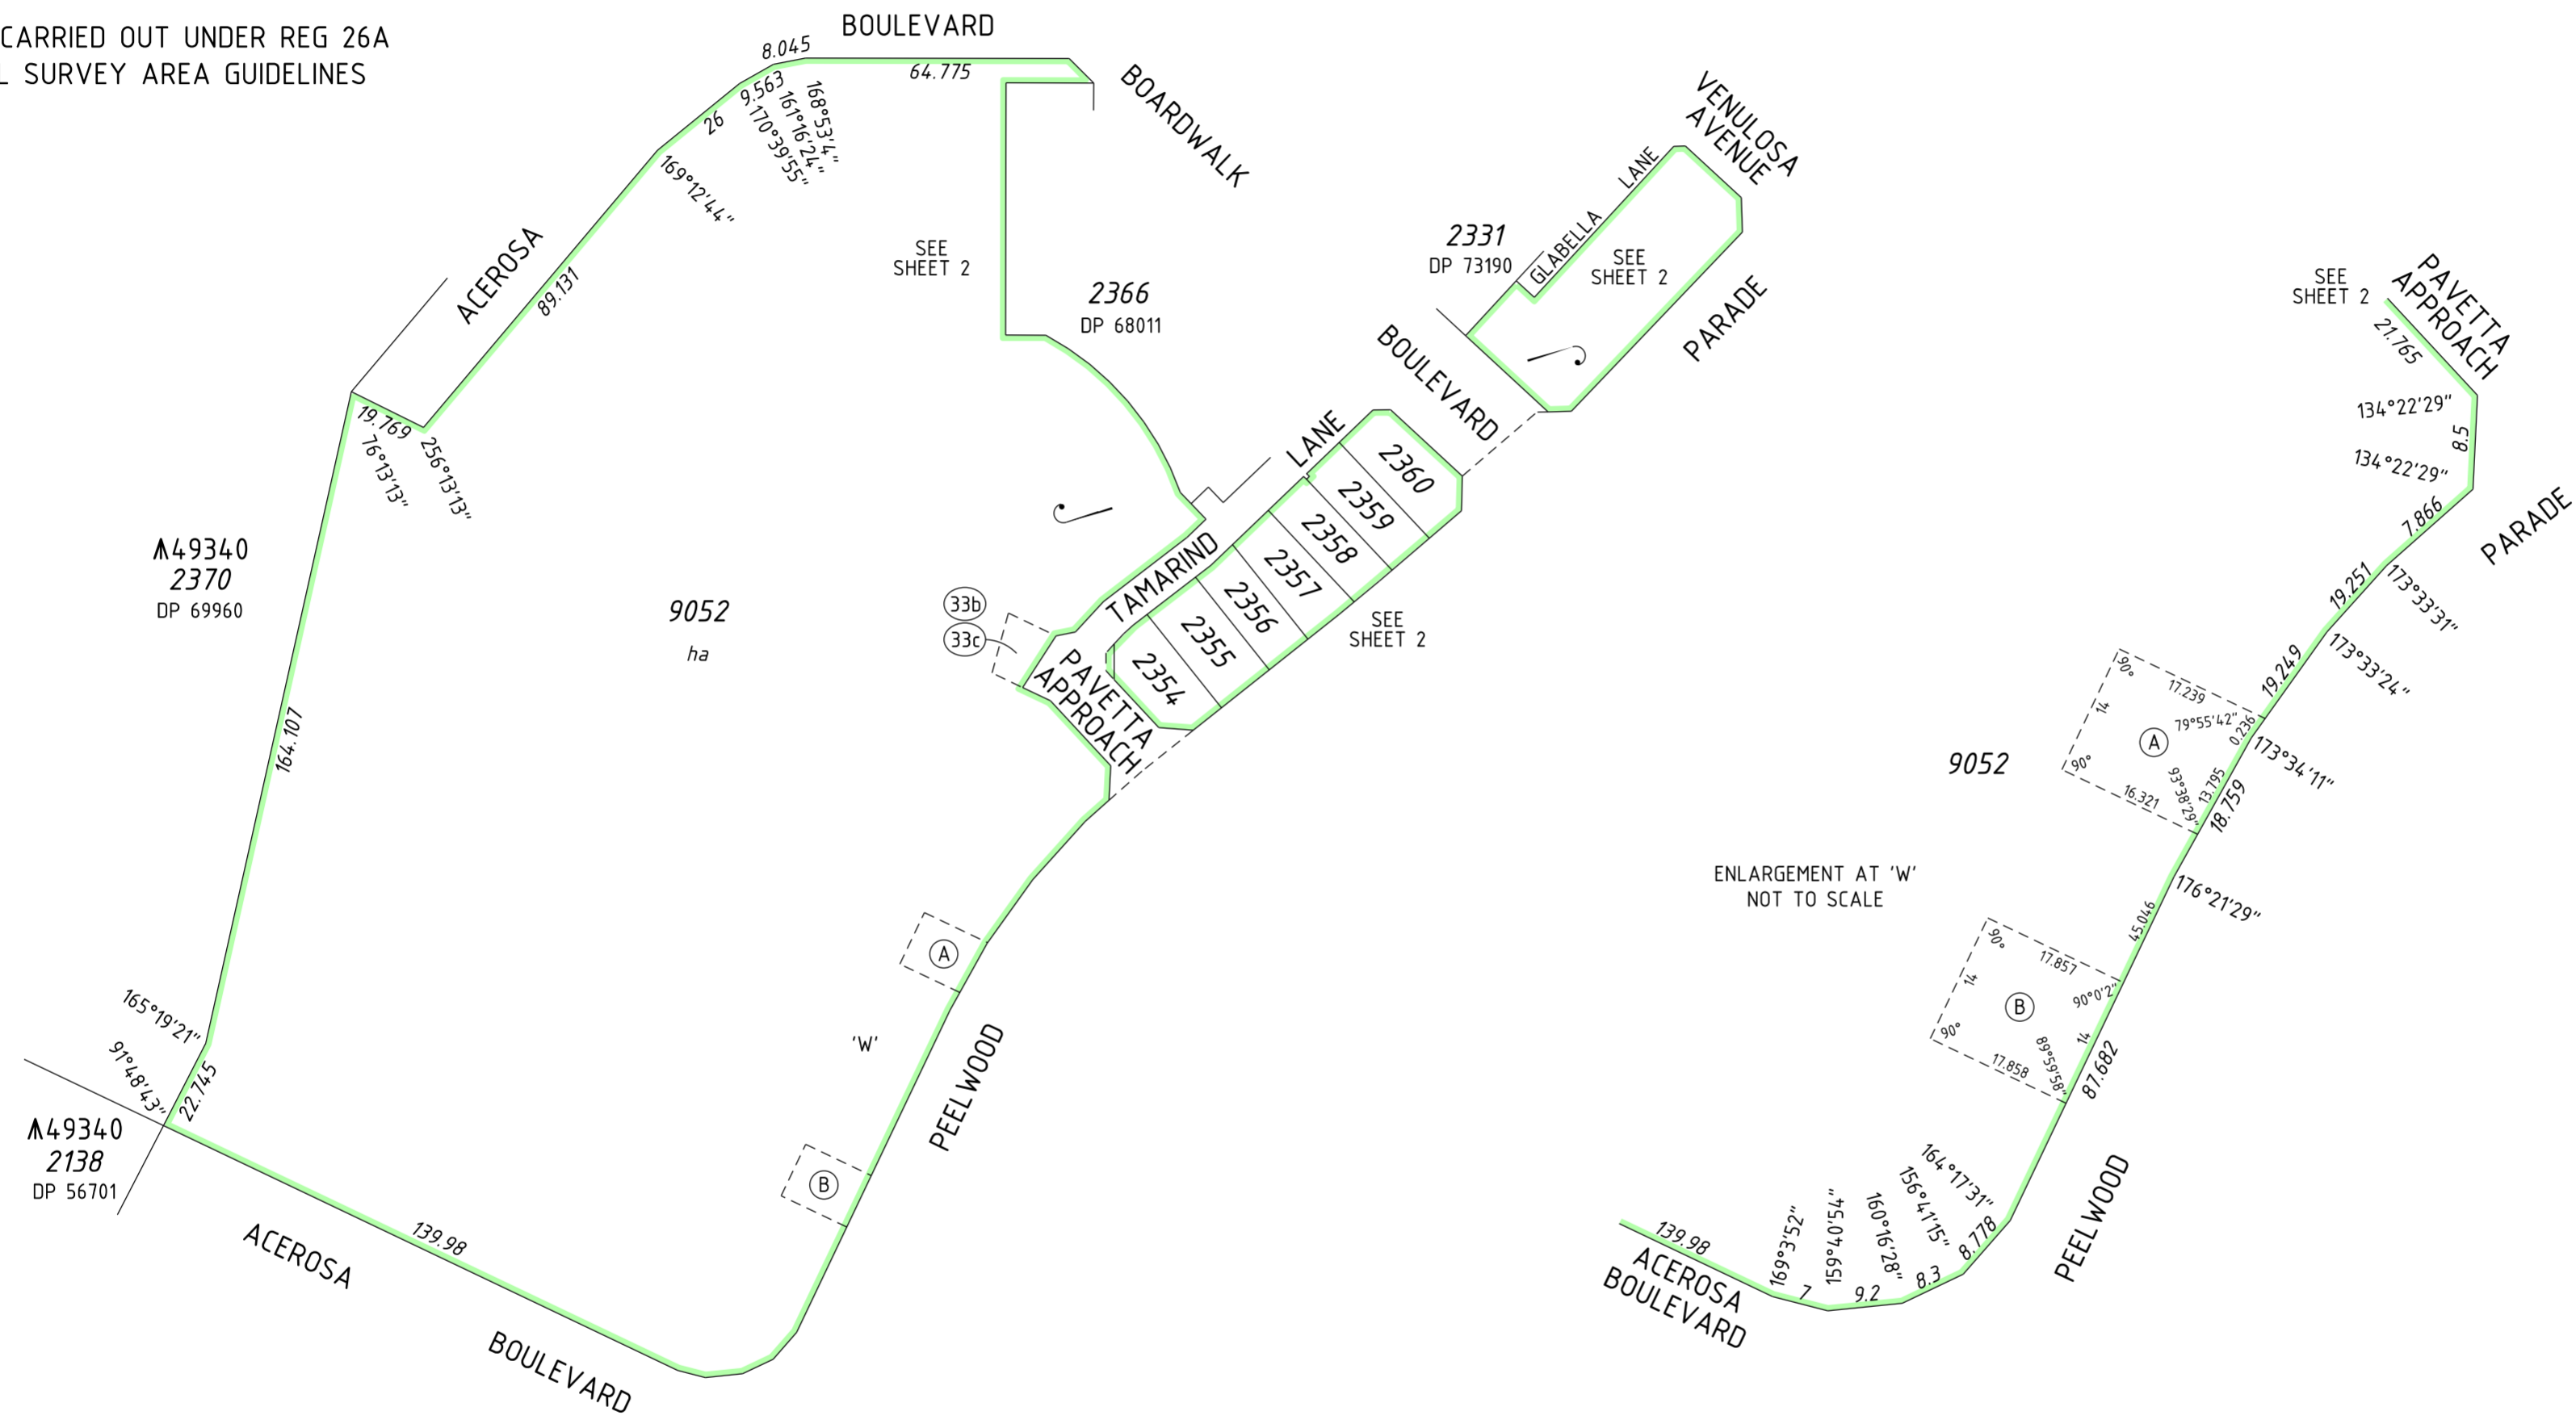

TYPE ..... FREEHOLD  
 PURPOSE ..... SUBDIVISION  
 PLAN OF

**LOTS 2354-2360, 9052  
ROAD WIDENING &  
RESTRICTIVE COVENANT**

DISTRICT ..... MURRAY	SSA YES/NO
TOWNSITE .....	FORMER TENURE
DRDL FILE .....	LOT 9048 DP 74699 C/T 2797/700
LOCAL AUTHORITY ..... CITY OF MANDURAH	
LOCALITY ..... HALLS HEAD	
ON	FIELD BOOK
INDEX ..... SEE SMART PLAN	71300 71301 (SAM 2460) (SAM 2476) 75450 79613 (SAM 2697) (SAM 2940)

SCALE: 1:1500 AT A2 SIZE ALL DISTANCES ARE IN METRES

SURVEYOR'S CERTIFICATE - Reg 54  
 I, LAURENCE JOHN GATTI  
 hereby certify that this is accurate and is a correct representation of the (a) \*survey; and /or (b) \*calculations from measurements (\*delete if inapplicable) undertaken for the purposes of this plan and that it complies with the relevant written law(s) in relation to which it is lodged

SURVEYOR'S CERTIFICATE - Compiled  
 I hereby certify that this compiled plan (a) is a correct and accurate representation of the survey(s) of subject land; and (b) is in accordance with the relevant law in relation to which it is lodged.

SURVEYING & DRAFTING BY <b>WHELANS AUSTRALIA PTY LTD</b> (08) 6241 3333 www.whelans.com.au		
LODGED	TYPE OF VALIDATION	APPROVED BY
DATE .....	FULL AUDIT .....	WESTERN AUSTRALIAN PLANNING COMMISSION
FEE PAID .....	LEGAL COMPONENT .....	FILE 144674
ASSESS No. ....	DOCKET PLAN/DIAG .....	Delegated Under S.16 P & D ACT 2005
	CERTIFIED CORRECT .....	DATE .....
	I.S.C. ....	
	F.S.C. ....	

IN ORDER FOR DEALINGS

SUBJECT TO .....

FOR INSPECTOR OF PLANS & SURVEYS / AUTHORIZED LAND OFFICER DATE

APPROVED REG 26A (4)

INSPECTOR OF PLANS & SURVEYS / AUTHORIZED LAND OFFICER DATE

INTERESTS AND NOTIFICATIONS


SUBJECT	PURPOSE	STATUTORY REFERENCE	ORIGIN	LAND BURDENED	BENEFIT TO	COMMENTS
(A) (B)	EASEMENT	SEC 195 OF THE LAA	DOC J605826	LOT 9052	WATER CORPORATION	DP 49115
(33b)	EASEMENT (SEWERAGE & WATER SUPPLY)	SEC 167 OF THE P & D ACT SEC 33(b)	DP 69960	LOT 9052	WATER CORPORATION	
(33c)	EASEMENT (ELECTRICITY SUPPLY)	SEC 167 OF THE P & D ACT SEC 33(c)	DP 69960	LOT 9052	ELECTRICITY NETWORKS CORPORATION	
	RESTRICTIVE COVENANT	SEC 136D OF THE TLA	THIS PLAN & DOC	LOTS 2354-2360	LOTS 2354-2360	
	NOTIFICATION	SEC 165 OF THE P & D. ACT	DOC	LOTS 2354-2360		MOSQUITOES



DEPOSITED PLAN

**77110**

FOR HEADING SEE SHEET 1  
FOR INTERESTS AND NOTIFICATIONS SEE SHEET 1

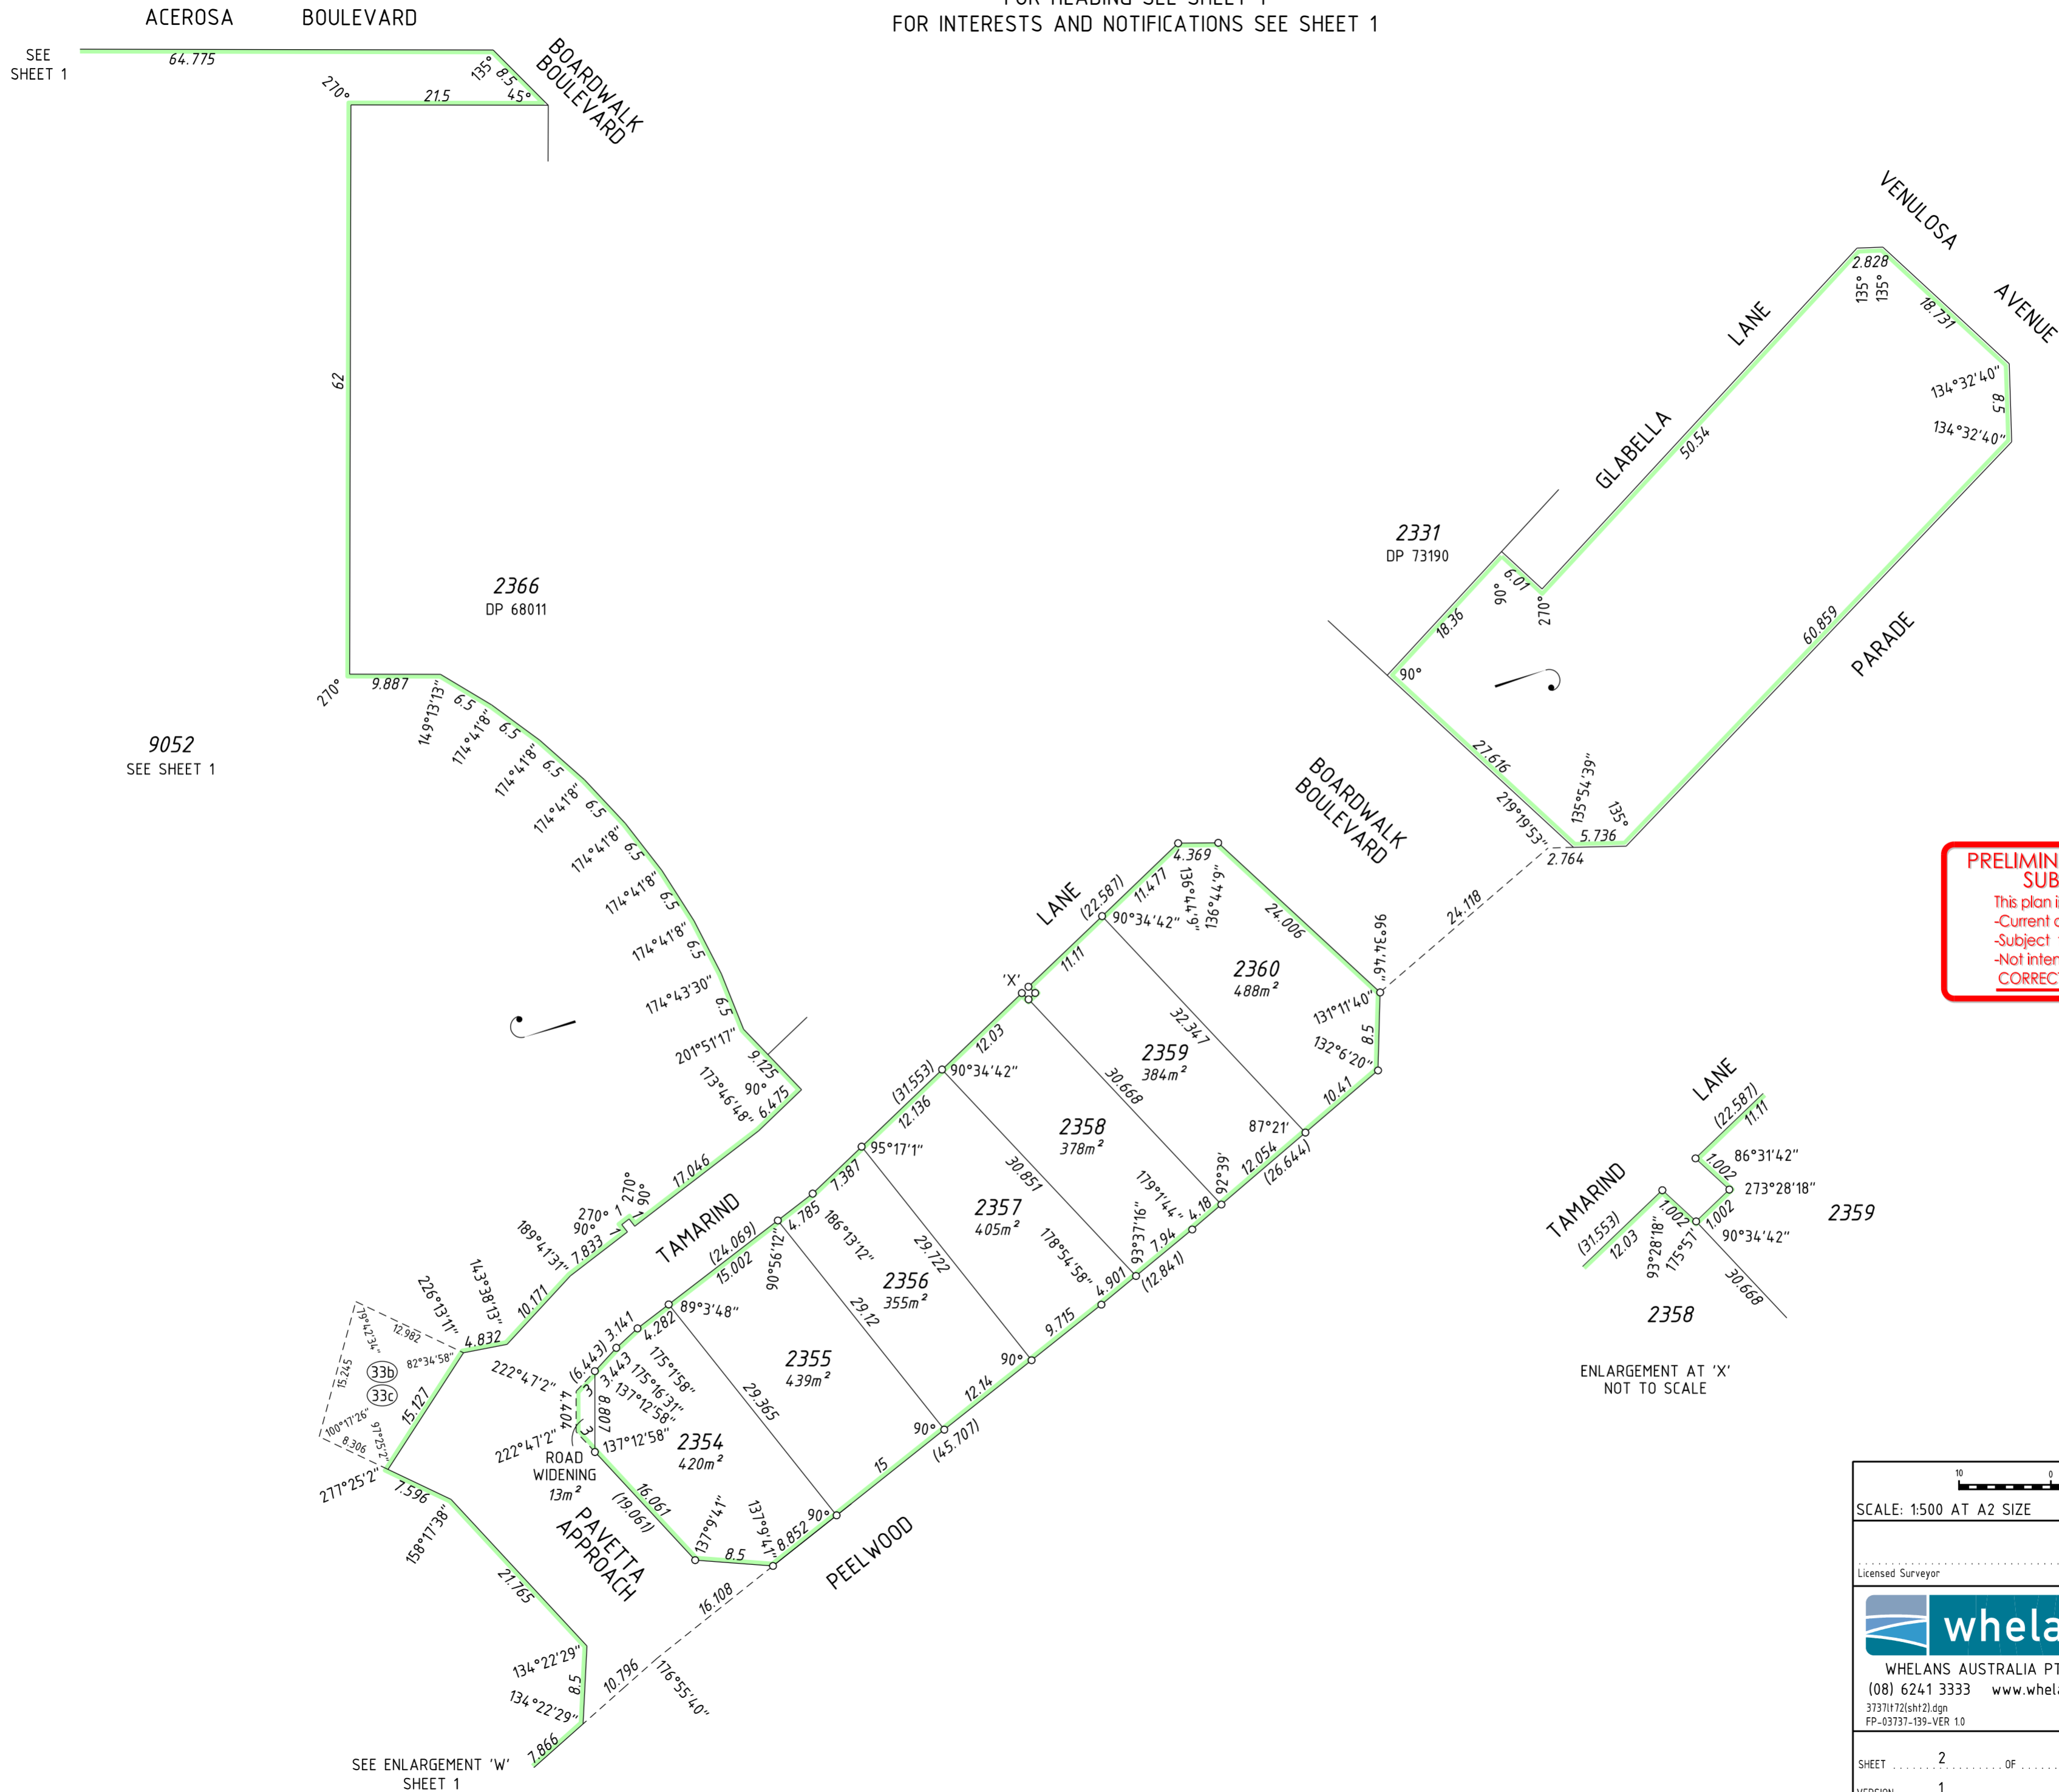

**PRELIMINARY ONLY UNLODGED VERSION  
SUBJECT TO LANDGATE AUDIT**

This plan is  
 -Current as at 24.05.2013  
 -Subject to change without notice  
 -Not intended for design use, a LANDGATE CERTIFIED  
CORRECT copy should be obtained for such purposes.

ENLARGEMENT AT 'X'  
NOT TO SCALE

<p>SCALE: 1:500 AT A2 SIZE ALL DISTANCES ARE IN METRES</p>	
Licensed Surveyor <p>WHELANS AUSTRALIA PTY. LTD. (08) 6241 3333 www.whelans.com.au 37371721sh121.dgn FP-03737-139-VER 1.0</p>	<p>Western Australian Land Information Authority</p>
DEPOSITED PLAN <h1>77110</h1>	
SHEET 2 OF 2 VERSION 1	

SEE ENLARGEMENT 'W'  
SHEET 1

SEE SHEET 1

9052  
SEE SHEET 1