


VER	AMENDMENT	AUTHORISED BY	DATE

INTERESTS AND NOTIFICATIONS

SUBJECT	PURPOSE	STATUTORY REFERENCE	ORIGIN	LAND BURDENED	BENEFIT TO	COMMENTS
33b	EASEMENT (SEWERAGE)	SEC 167 OF THE P & D ACT REG 33(b)	THIS PLAN	LOT 9051	WATER CORPORATION	
	RESTRICTIVE COVENANT	SEC 136D OF THE TLA	THIS PLAN & DOC M227782	ALL LOTS EXCEPT LOT 9051	ALL LOTS EXCEPT LOT 9051	EXPIRES ON 31/12/2013
	NOTIFICATION	SEC 165 OF THE P & D ACT	DOC M227781	ALL LOTS EXCEPT LOT 9051		MOSQUITOES

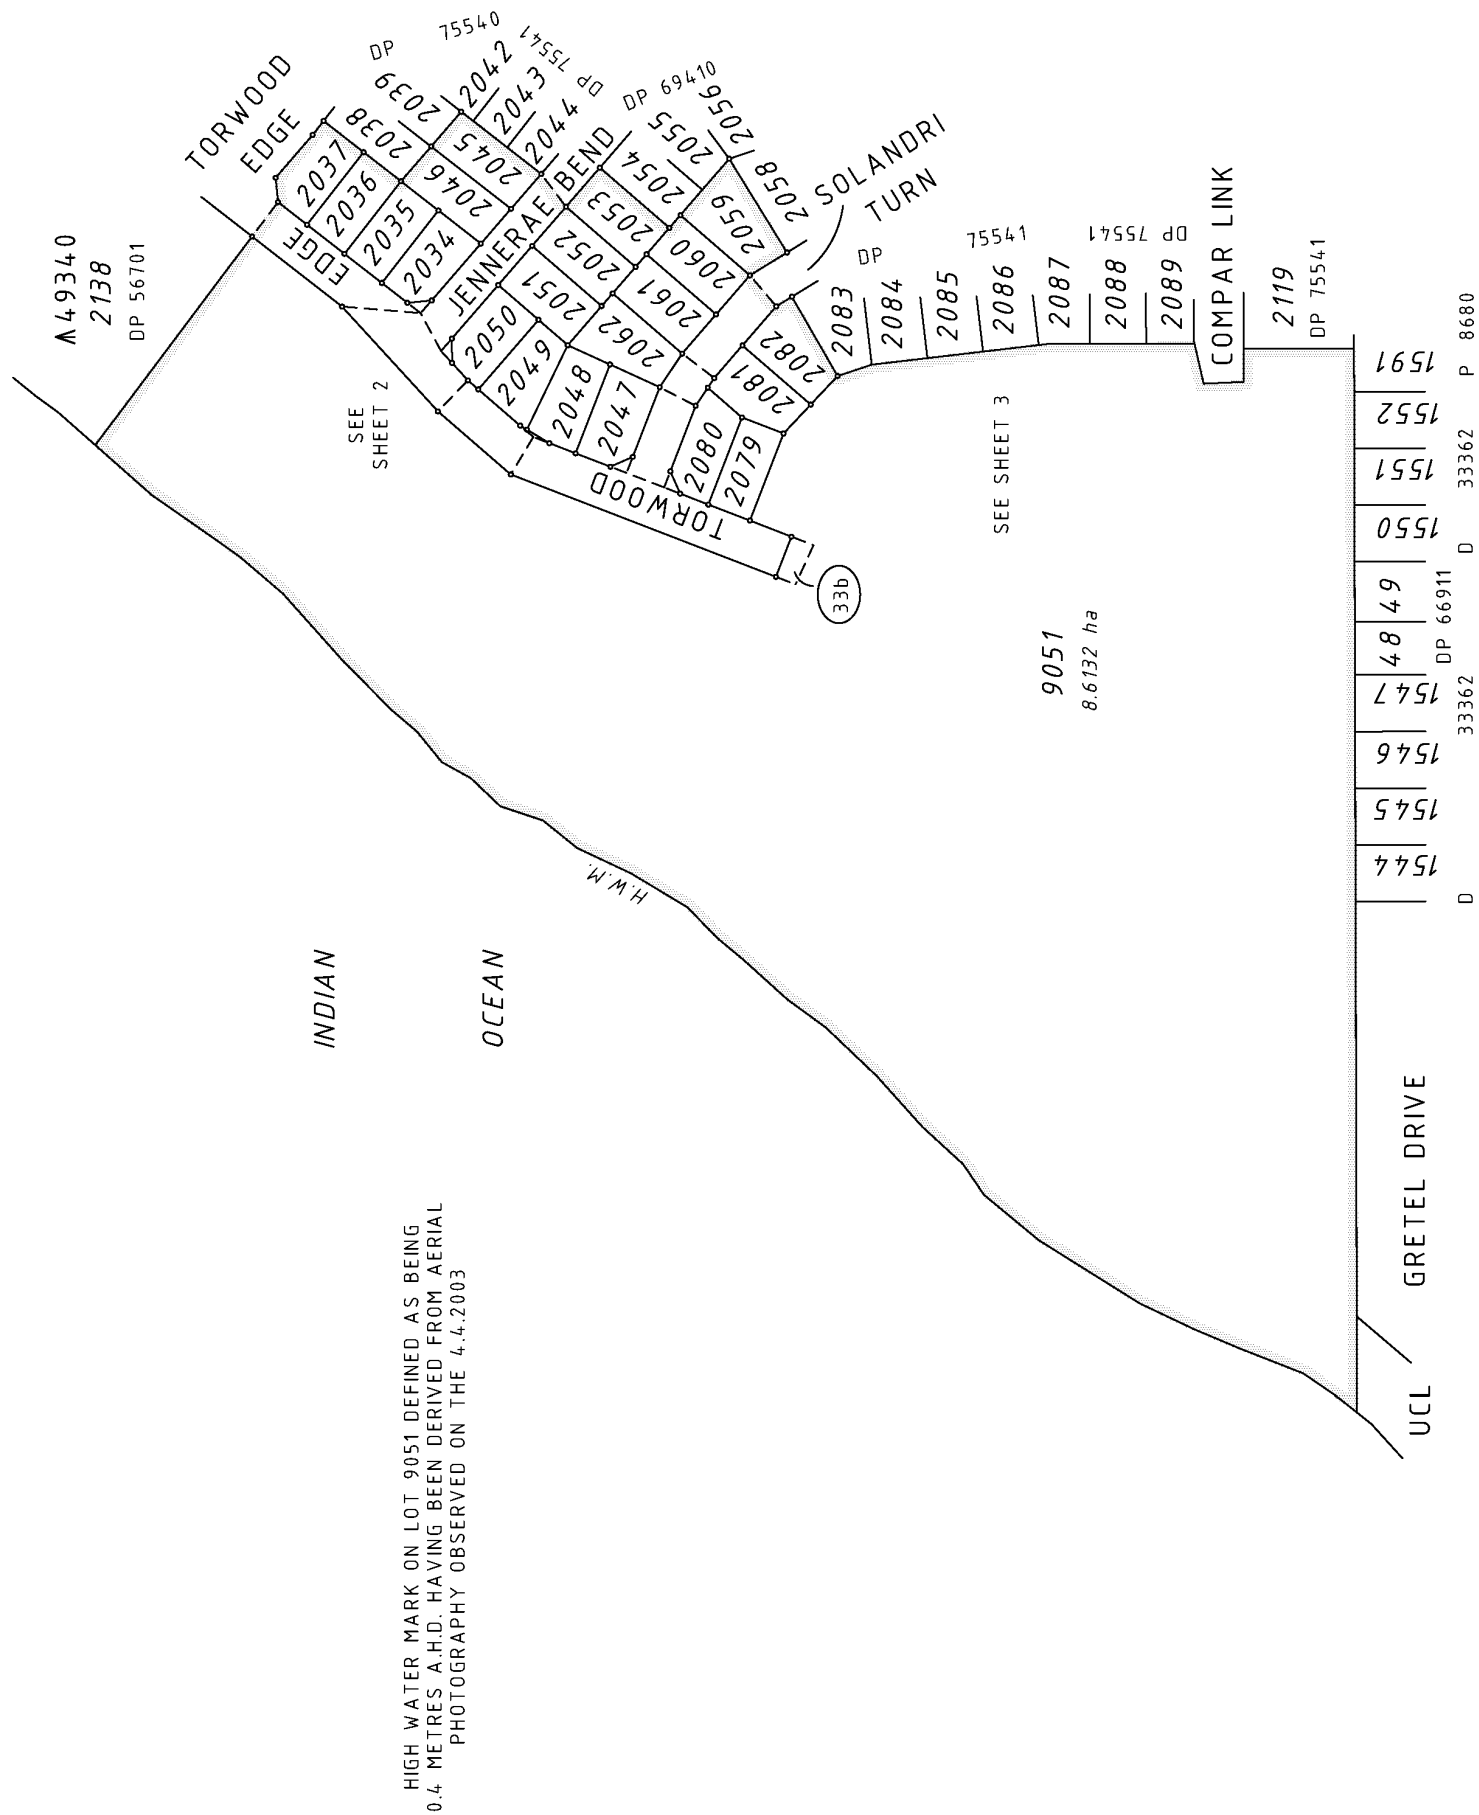

**HELD BY LANDGATE
IN DIGITAL FORM ONLY.**

**SPECIAL
SURVEY AREA
SUBDIVISION**


SEE SHEET FOR SURVEY INFORMATION

SURVEY CARRIED OUT UNDER REG 26A SPECIAL SURVEY AREA GUIDELINES

REG 26A(1) - FINAL MARKING DEFERRED
(APPROVAL ID D41-13 DATED 25 MARCH 2013; LANDGATE FILE 00056-2013/03)



s:/projects/03/3737/carto/37371171.dgn
fp075-15-121211-1171.acs FP-03737-133-VER 1.0

TYPE FREEHOLD		SUBDIVISION	
PURPOSE			
PLAN OF			
DISTRICT MURRAY TOWNSHIP DPI FILE LOCAL AUTHORITY CITY OF MANDURAH LOCALITY HALLS HEAD ON SEE SHART PLAN INDEX			
SSA YES/NO		FORMER TENURE	
FIELD BOOK		71300 98772 (SAM 2460) (SAM 3921)	
SCALE: 1:2500 AT A2 SIZE		SURVEYOR'S CERTIFICATE - Reg 54	
I, LAURENCE JOHN GATTI hereby certify that this is accurate and is a correct representation of the survey and measurements (b) is in accordance with the relevant law in relation to which it is lodged.		I, LAURENCE JOHN GATTI hereby certify that this completed plan (a) is a correct and accurate representation of the survey(s) of (b) is in accordance with the relevant law in relation to which it is lodged.	
Licensed Surveyor 2015/04/02 16:05:52 408007 Date		Licensed Surveyor Date	
LODGED 3-Apr-13 DATE FEE PAID \$1694.00 ASSESS No. 12449356		TYPE OF VALIDATION FULL AUDIT LEGAL COMPONENT DOCKET PLAN/DIAG TRIM CERTIFIED CORRECT I.S.C. 3.5.2013 F.S.C.	
APPROVED BY WESTERN AUSTRALIAN PLANNING COMMISSION FILE 139818 03-May-2013 Delegated Under S 6 P & D ACT 2003		DATE 03-May-2013	
IN ORDER FOR DEALINGS			
SUBJECT TO			
Sec's 165, 167 & 168(1)(2) of P&D Act Sec 1360 of TLA			
FOR INSPECTOR OF PLANS & SURVEYS / AUTHORIZED LAND OFFICER APPROVED REG 26A 1(1)(4) 6/5/2013 INSPECTOR OF PLANS & SURVEYS / AUTHORIZED LAND OFFICER DATE		6-May-2013	
 Landgate Western Australian Land Information Authority			
DEPOSITED PLAN			
76038			


**HELD BY LANDGATE
IN DIGITAL FORM ONLY.**

FOR HEADING SEE SHEET 1

FOR INTERESTS AND NOTIFICATIONS SEE SHEET 1

**SPECIAL
SURVEY AREA
SUBDIVISION**

INDIAN
OCEAN

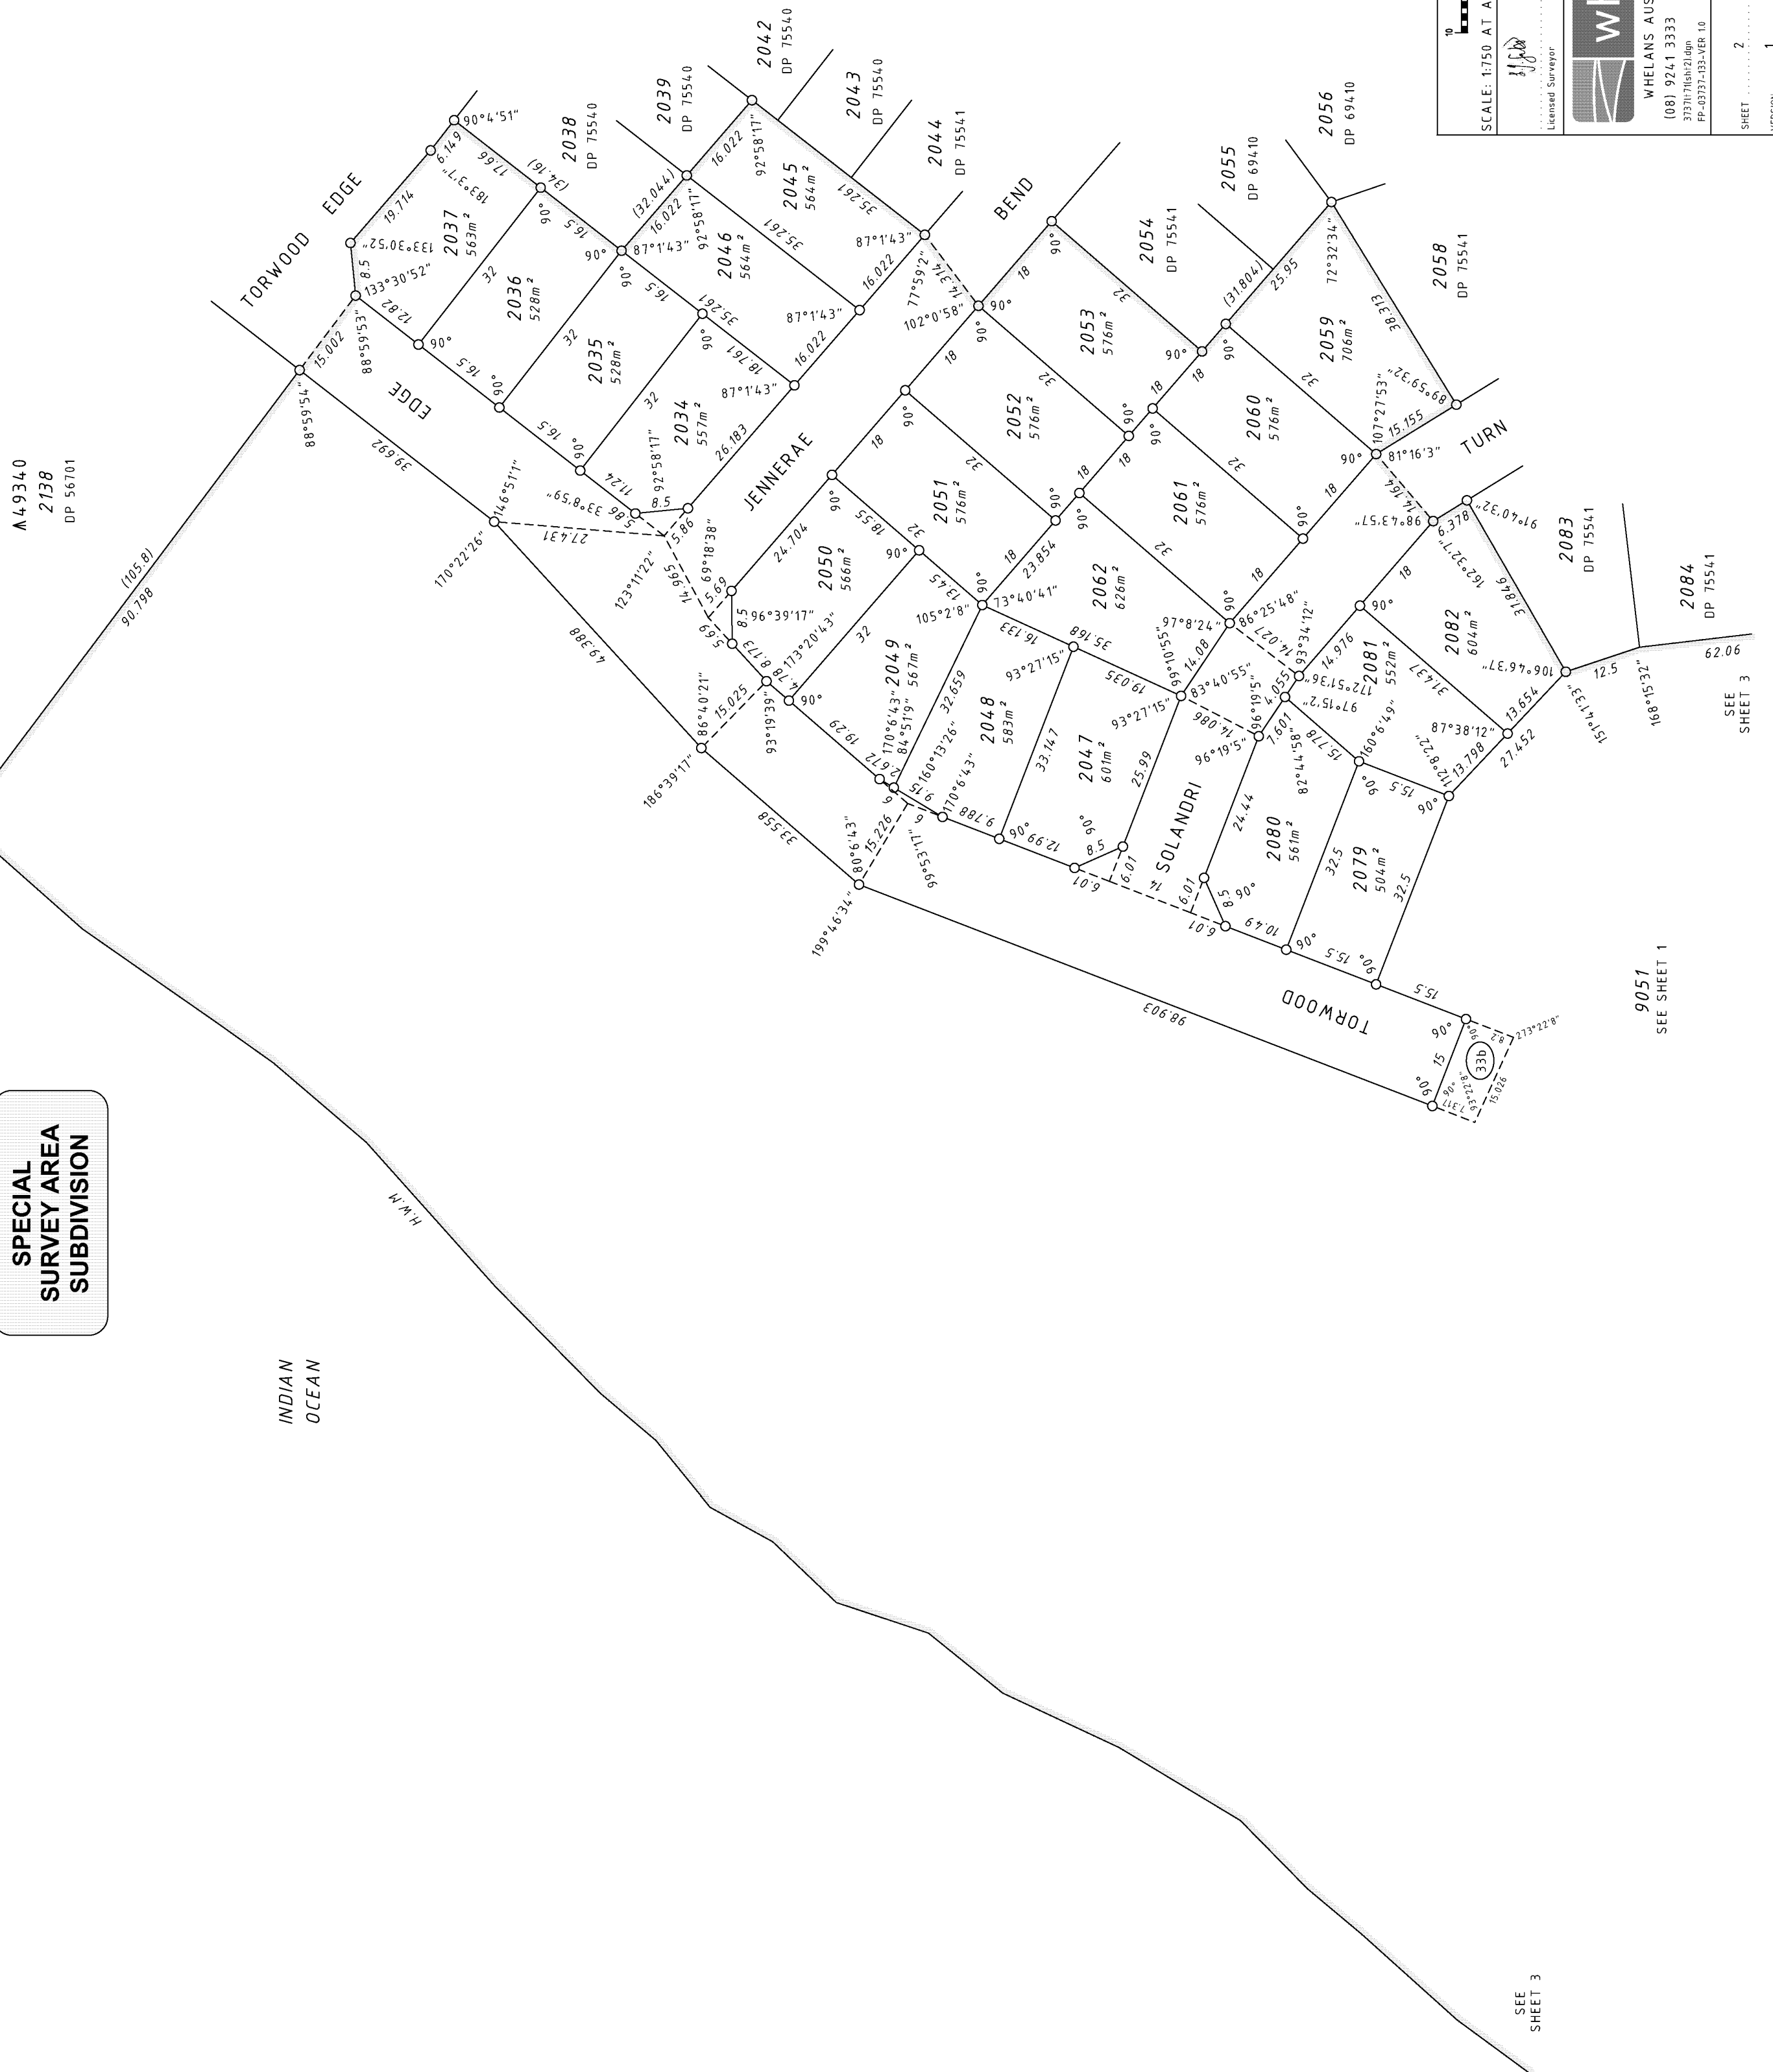

SEE
SHEET 3

9051
SEE SHEET 1

SCALE: 1:750 AT A2 SIZE

ALL DISTANCES ARE IN METERS


	Laurence John Gatti 2013.04.02 15:05:57 +0800
Licensed Surveyor	Date

whelans

WHELANS AUSTRALIA PTY. LTD.
(08) 9241 3333 www.whelans.com.au
37371171(sht2).dgn
FP-03737-133-VER 1.0

SHEET 2 OF 3

VERSION 1



Landgate
Western Australian Land Information Authority

DEPOSITED PLAN

76038

P76038

<i>Lot</i>	<i>Number</i>	<i>Part</i>	<i>Register</i>	<i>Number</i>	<i>Section</i>
	2034		2813/71		
	2036		2813/73		
	2045		2813/75		
	2047		2813/77		
	2049		2813/79		
	2051		2813/81		
	2053		2813/83		
	2060		2813/85		
	2062		2813/87		
	2080		2813/89		
	2082		2813/91		

<i>Lot</i>	<i>Number</i>	<i>Part</i>	<i>Register</i>	<i>Number</i>	<i>Section</i>
	2035		2813/72		
	2037		2813/74		
	2046		2813/76		
	2048		2813/78		
	2050		2813/80		
	2052		2813/82		
	2059		2813/84		
	2061		2813/86		
	2079		2813/88		
	2081		2813/90		
	9051		2813/92		