


TYPE	FREEHOLD
PURPOSE	SUBDIVISION
PLAN OF	
LOTS 2038-2043, 2063-2067, 9049 & RESTRICTIVE COVENANT	
DISTRICT	MURRAY
TOWNSITE	
DPI FILE	LOT 9043 DP 69410
LOCAL AUTHORITY	CITY OF MANDURAH
LOCALITY	HALLS HEAD
INDEX	ON SEE SMART PLAN FIELD BOOK 71300 98772 (SAM 2440) (SAM 3921)
SCALE	1:2500 AT A2 SIZE ALL DISTANCES ARE IN METRES
SURVEYOR'S CERTIFICATE	Reg 5A SURVEYOR'S CERTIFICATE - Completed
L.A. LAURENCE JOHN GATTI	hereby certify that this is accurate and is a correct representation of the (a) survey and/or (b) calculations from measurements (delete if inapplicable) undertaken for the purposes of this plan and that it complies with the relevant written laws in relation to which it is lodged.
Licensed Surveyor	James John Gatti S.A. 1144
SURVEYING & DRAFTING BY	WHELANS (WA) PTY LTD (1991) 000013511 www.whelans.com.au
LODGED	TYPE OF VALIDATION FULL AUDIT APPROVED BY WESTERN AUSTRALIAN PLANNING COMMISSION
DATE	31-Oct-12
FEE PAID	\$1034.00
ASSESS No.	11634176
IN ORDER FOR DEALINGS	Section 136D TLA Section 165 P & D Act
FOR INSPECTOR OF PLANS & SURVEYS / AUTHORIZED LAND OFFICER	APPROVED 8 NOV 2012 REG 26A (1),(4)
INSPECTOR OF PLANS & SURVEYS / AUTHORIZED LAND OFFICER	DATE 7-Nov-2012

INTERESTS AND NOTIFICATIONS

SUBJECT	PURPOSE	STATUTORY REFERENCE	ORIGIN	LAND BURDENED	BENEFIT TO	COMMENTS
	RESTRICTIVE COVENANT	SEC 136D OF THE TLA	THIS PLAN & DOC M98293	ALL LOTS EXCEPT LOT 9049	ALL LOTS EXCEPT LOT 9049	
	NOTIFICATION	SEC 165 OF THE P & D ACT	DOC M98292	ALL LOTS EXCEPT LOT 9049		MOSQUITOES

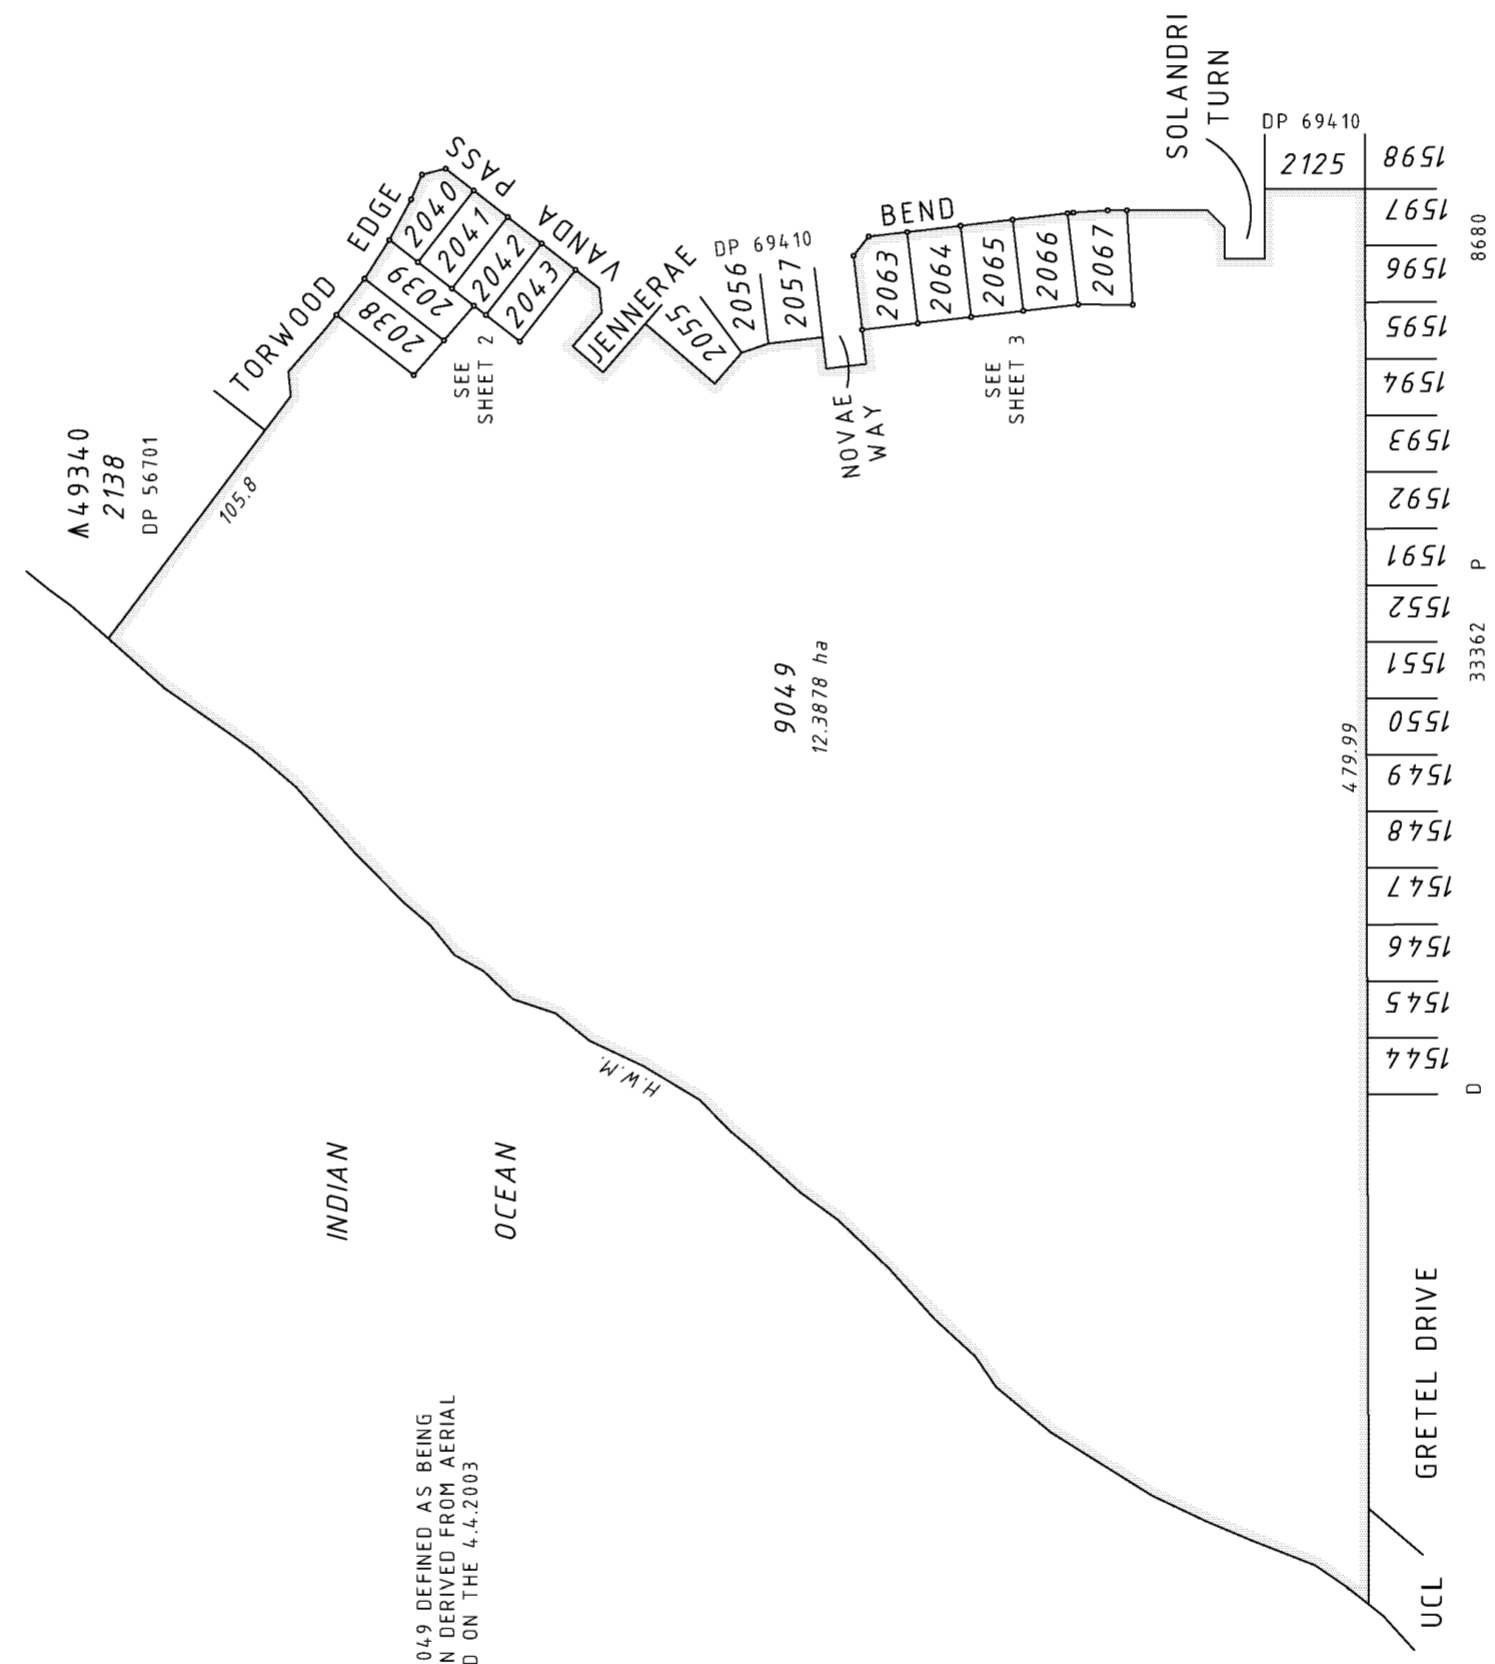

REG 26A(1) - FINAL MARKING DEFERRED
(APPROVAL ID D78-12 dated 30 October 1012;
LANDGATE FILE 00056-012/05)

SEE SHEET FOR SURVEY INFORMATION
SURVEY CARRIED OUT UNDER REG 26A (4)
SPECIAL SURVEY AREA GUIDELINES

**HELD BY LANDGATE
IN DIGITAL FORM ONLY.**

**SPECIAL SURVEY AREA
SUBDIVISION**




DEPOSITED PLAN

75540


SHEET 1 OF 3

HELD BY LANDGATE
IN DIGITAL FORM ONLY.

FOR HEADING SEE SHEET 1
FOR INTERESTS AND NOTIFICATIONS SEE SHEET 1

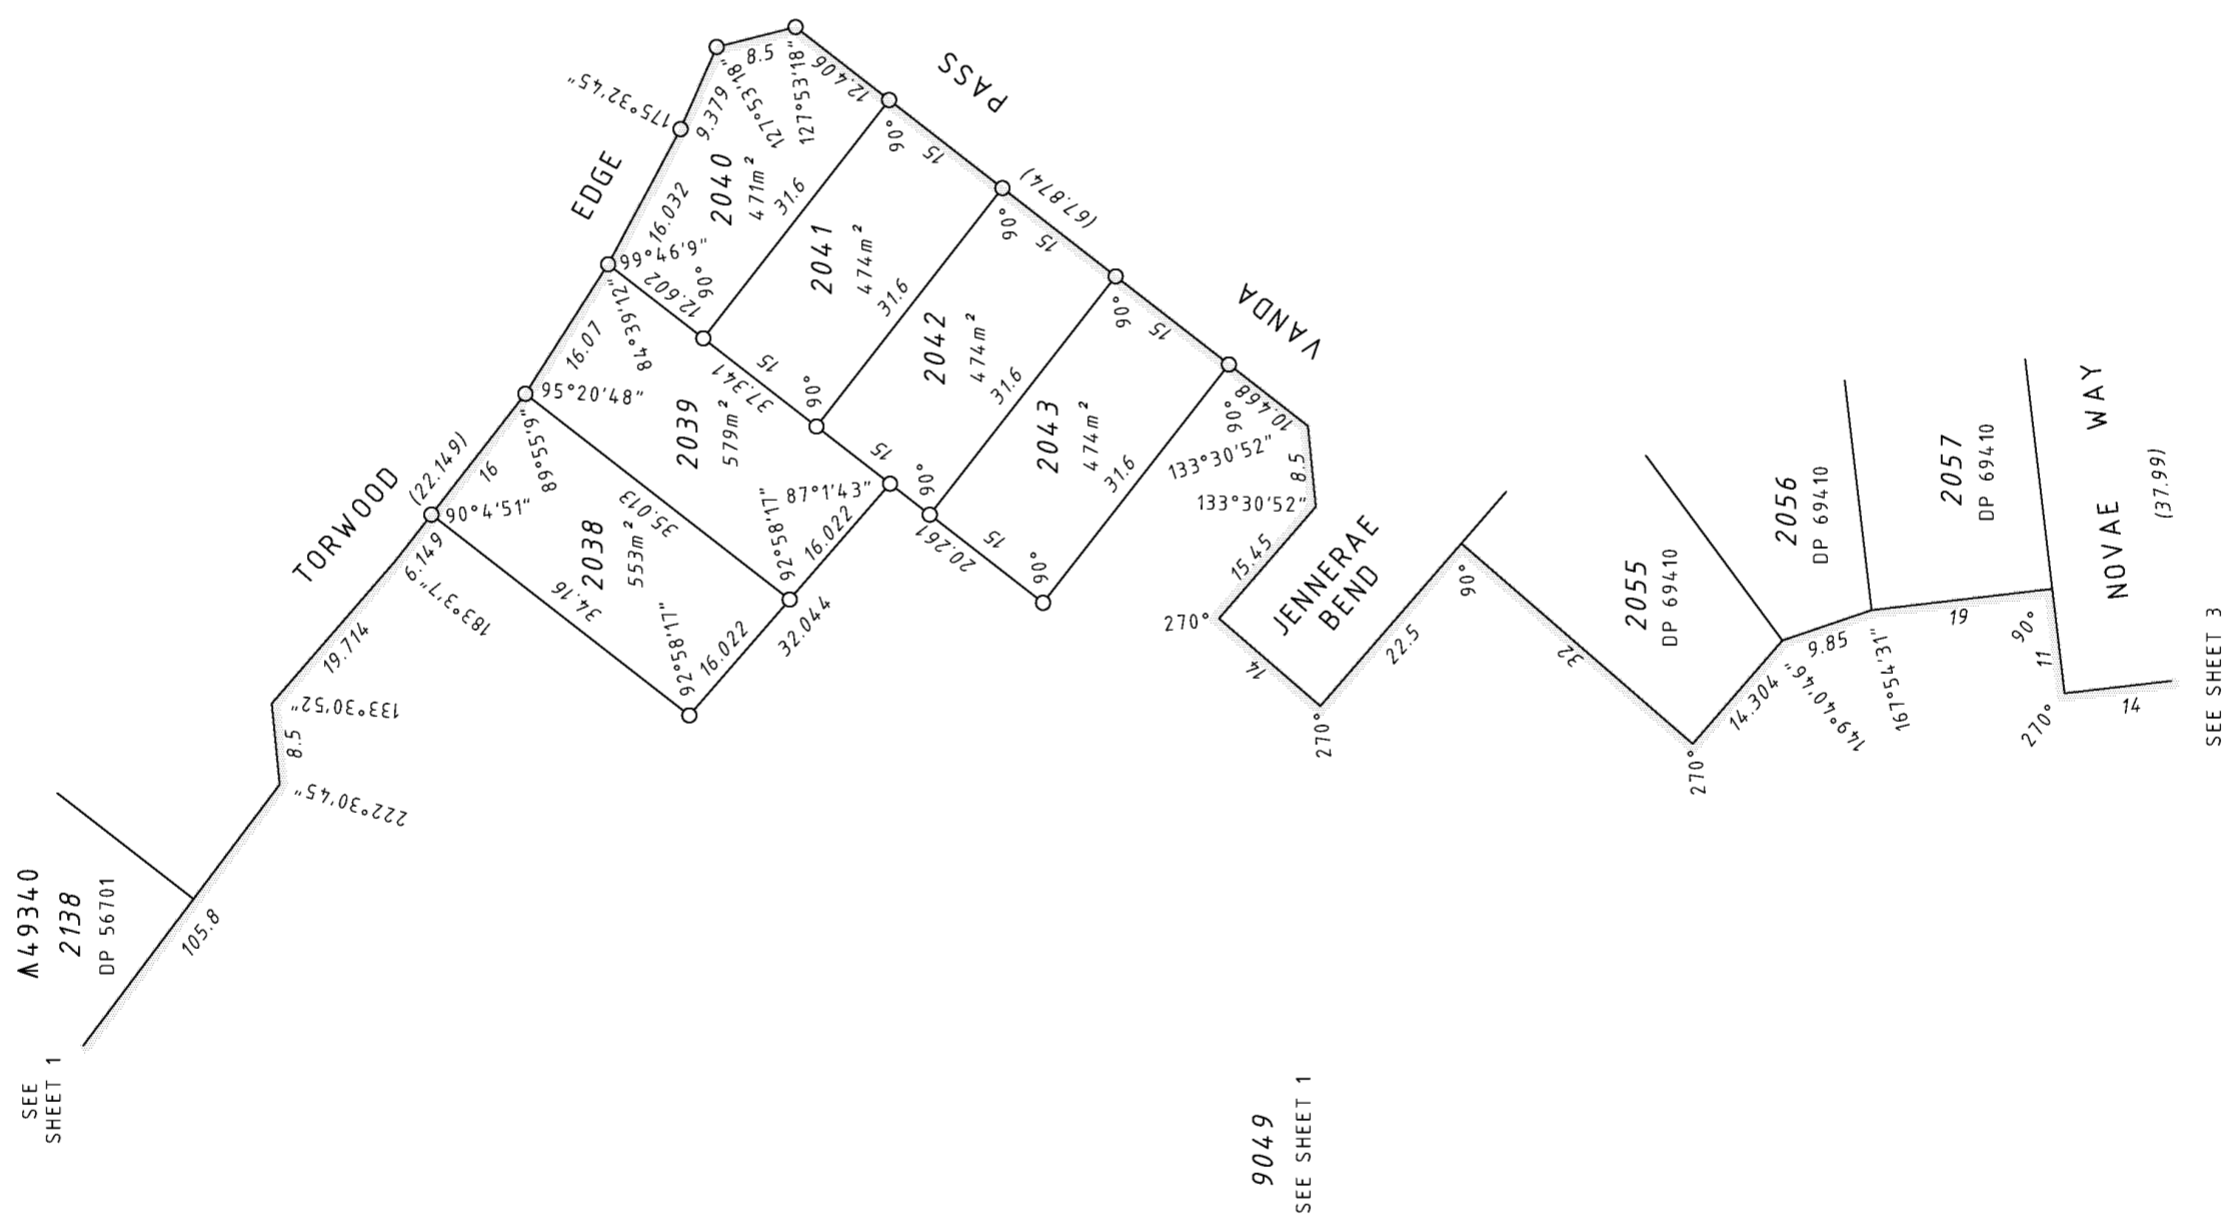

SCALE: 1:750 AT A2 SIZE
ALL DISTANCES ARE IN METRES

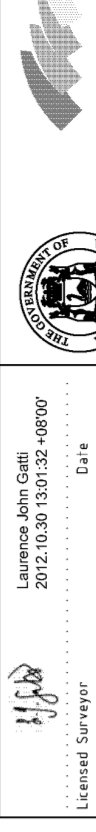

Landgate
Western Australian Land Information Authority

DEPOSITED PLAN
75540

Laurence John Gatti
2012.10.30 13:01:32 +0800
Licensed Surveyor




WHELANS (WA) PTY. LTD.
(08) 9443 1511 www.whelans.com.au
31311698h(2).dgn
PP-03737-128-VER.1.0

SHEET 2 OF 3
VERSION 1

HELD BY LANDGATE
IN DIGITAL FORM ONLY.

FOR HEADING SEE SHEET 1
FOR INTERESTS AND NOTIFICATIONS SEE SHEET 1

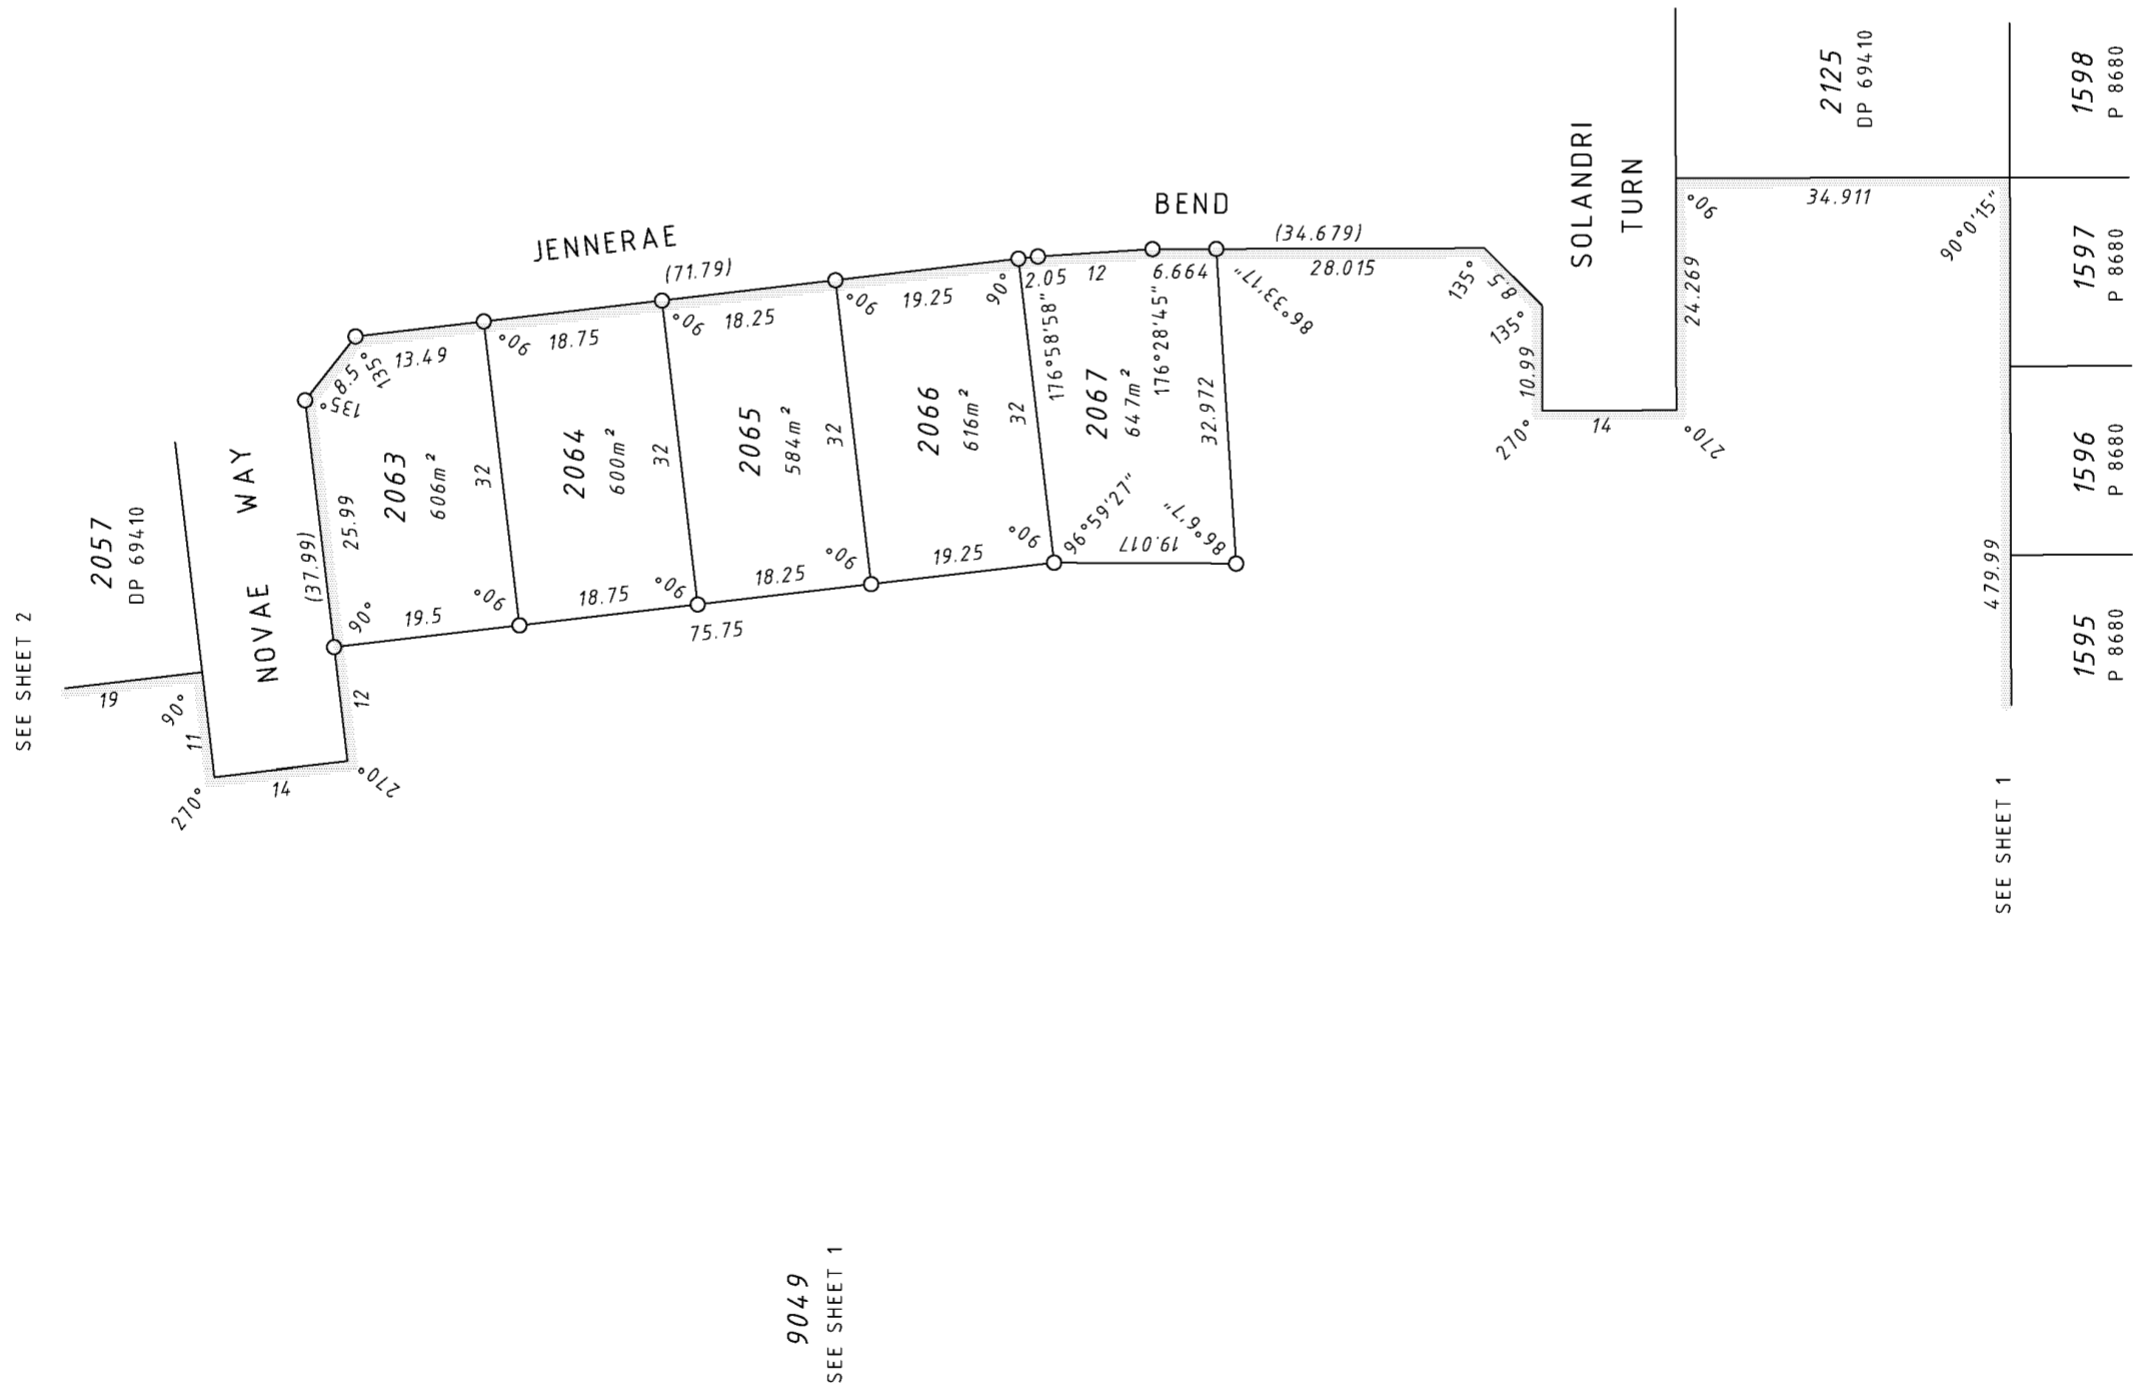

SCALE: 1:750 AT A2 SIZE
ALL DISTANCES ARE IN METRES

Laurence John Gatti
2012.10.30 15:02:02 +0800
Date

Whelans
WHELAN'S (WA) PTY. LTD.
(08) 9443 1511 www.whelans.com.au
31311169(hh)31.dgn
FP-03737-128-VER.1.0

DEPOSITED PLAN
75540

SHEET 3 OF 3
VERSION 1

P75540

<i>Lot Number</i>	<i>Part Register Number</i>	<i>Section Sheet Number</i>	<i>Lot Number</i>	<i>Part Register Number</i>	<i>Section Sheet Number</i>
2038	2803/212	1	2039	2803/213	1
2040	2803/214	1	2041	2803/215	1
2042	2803/216	1	2043	2803/217	1
2063	2803/218	1	2064	2803/219	1
2065	2803/220	1	2066	2803/221	1
2067	2803/222	1	9049	2803/223	1

P75540

<i>Lot Number</i>	<i>Part Register Number</i>	<i>Section Sheet Number</i>	<i>Lot Number</i>	<i>Part Register Number</i>	<i>Section Sheet Number</i>
2038	2803/212	2	2039	2803/213	2
2040	2803/214	2	2041	2803/215	2
2042	2803/216	2	2043	2803/217	2
9049	2803/223	2			

P75540

<i>Lot Number</i>	<i>Part Register Number</i>	<i>Section Sheet Number</i>	<i>Lot Number</i>	<i>Part Register Number</i>	<i>Section Sheet Number</i>
2063	2803/218	3	2064	2803/219	3
2065	2803/220	3	2066	2803/221	3
2067	2803/222	3	9049	2803/223	3