
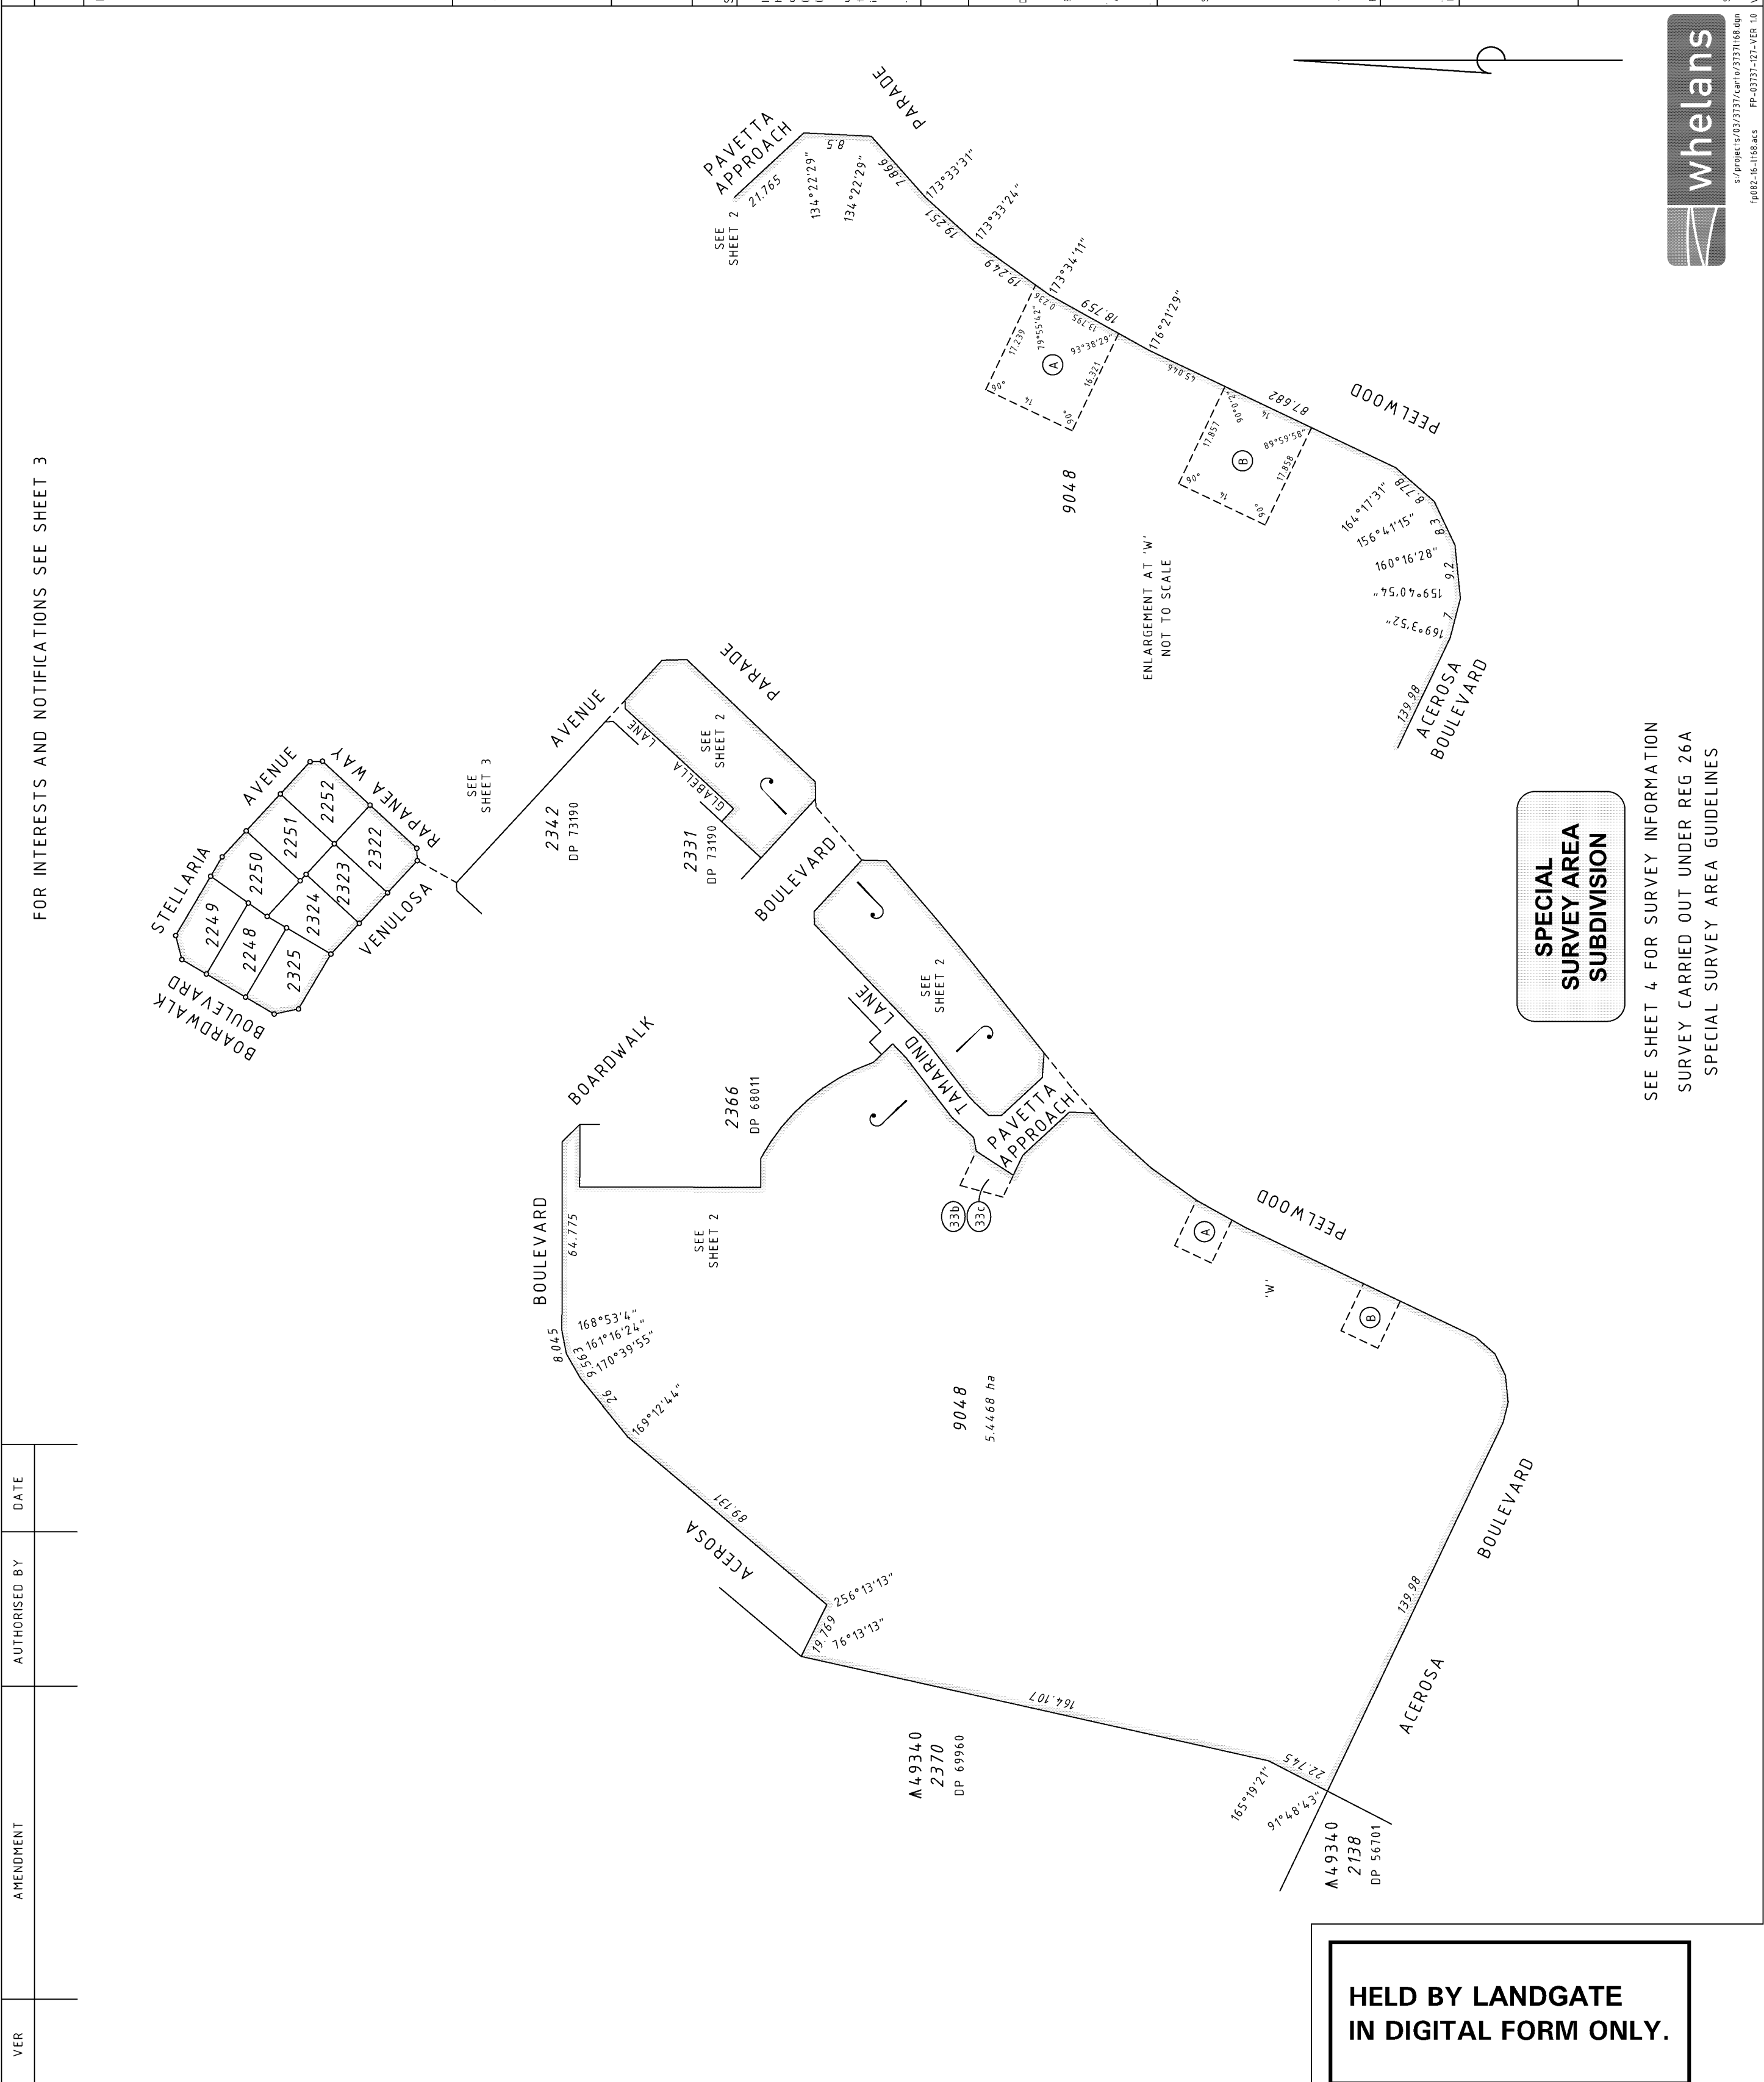


TYPE	FREEHOLD
PURPOSE	SUBDIVISION
PLAN OF	
LOTS 2248-2252, 2322-2325, 9048 & RESTRICTIVE COVENANT	
DISTRICT	MURRAY
TOWNSITE	
DROL FILE	
LOCAL AUTHORITY	CITY OF MANDURAH
LOCALITY	HALLS HEAD
ON	
INDEX	SEE SHART PLAN
FIELD BOOK	71300 71301
	(SAM 2460) (SAM 2476)
	75450 79613
	(SAM 2697) (SAM 2940)
SCALE	1:1500 AT A2 SIZE
	ALL DISTANCES ARE IN METRES
	SURVEYOR'S CERTIFICATE - Completed
	I, LAURENCE JOHN GATTI, hereby certify that this is accurate and is a correct representation of the (a) survey and/or (b) calculations from measurements (delete if inapplicable) undertaken for the purposes of this plan and that it complies with the relevant written law(s) in relation to which it is lodged. Laurence John Gatti 21/02/2012 11:02:00 11700 Licensed Surveyor
	Surveying & Drafting by: WHELANS (WA) PTY LTD 18/11/2011 14:46:14 www.whelans.com.au
LOGGED	28-AUG-12
DATE	
FULL AUDIT	
LEGAL COMPONENT	G.FONG
DOCKET PLAN/DIAG	16201-2011
CERTIFIED CORRECT	5.09.2012
ISSUED UNDER S 16 P & D ACT 2005	
ASSESS No	11265184
DATE	
IN ORDER FOR DEALINGS	
SUBJECT TO	Sec 165 of P & D ACT Sec 136D of TLA
FOR INSPECTOR OF PLANS & SURVEYS / AUTHORIZED LAND OFFICER	DATE
APPROVED	REG 26A (4) 6 SEPT 2012
INSPECTOR OF PLANS & SURVEYS / AUTHORIZED LAND OFFICER	DATE
 Landgate Western Australian Land Information Authority	
DEPOSITED PLAN 74699	
SHEET	1 OF 4



SPECIAL SURVEY AREA SUBDIVISION


SEE SHEET 4 FOR SURVEY INFORMATION
SURVEY CARRIED OUT UNDER REG 26A
SPECIAL SURVEY AREA GUIDELINES



s:\projects\03\3137\carve\3137\188.dgn
fp002-16-1188.dwg FP-03137-021-VER 1.0

HELD BY LANDGATE
IN DIGITAL FORM ONLY.

FOR HEADING SEE SHEET 1
FOR INTERESTS AND NOTIFICATIONS SEE SHEET 3

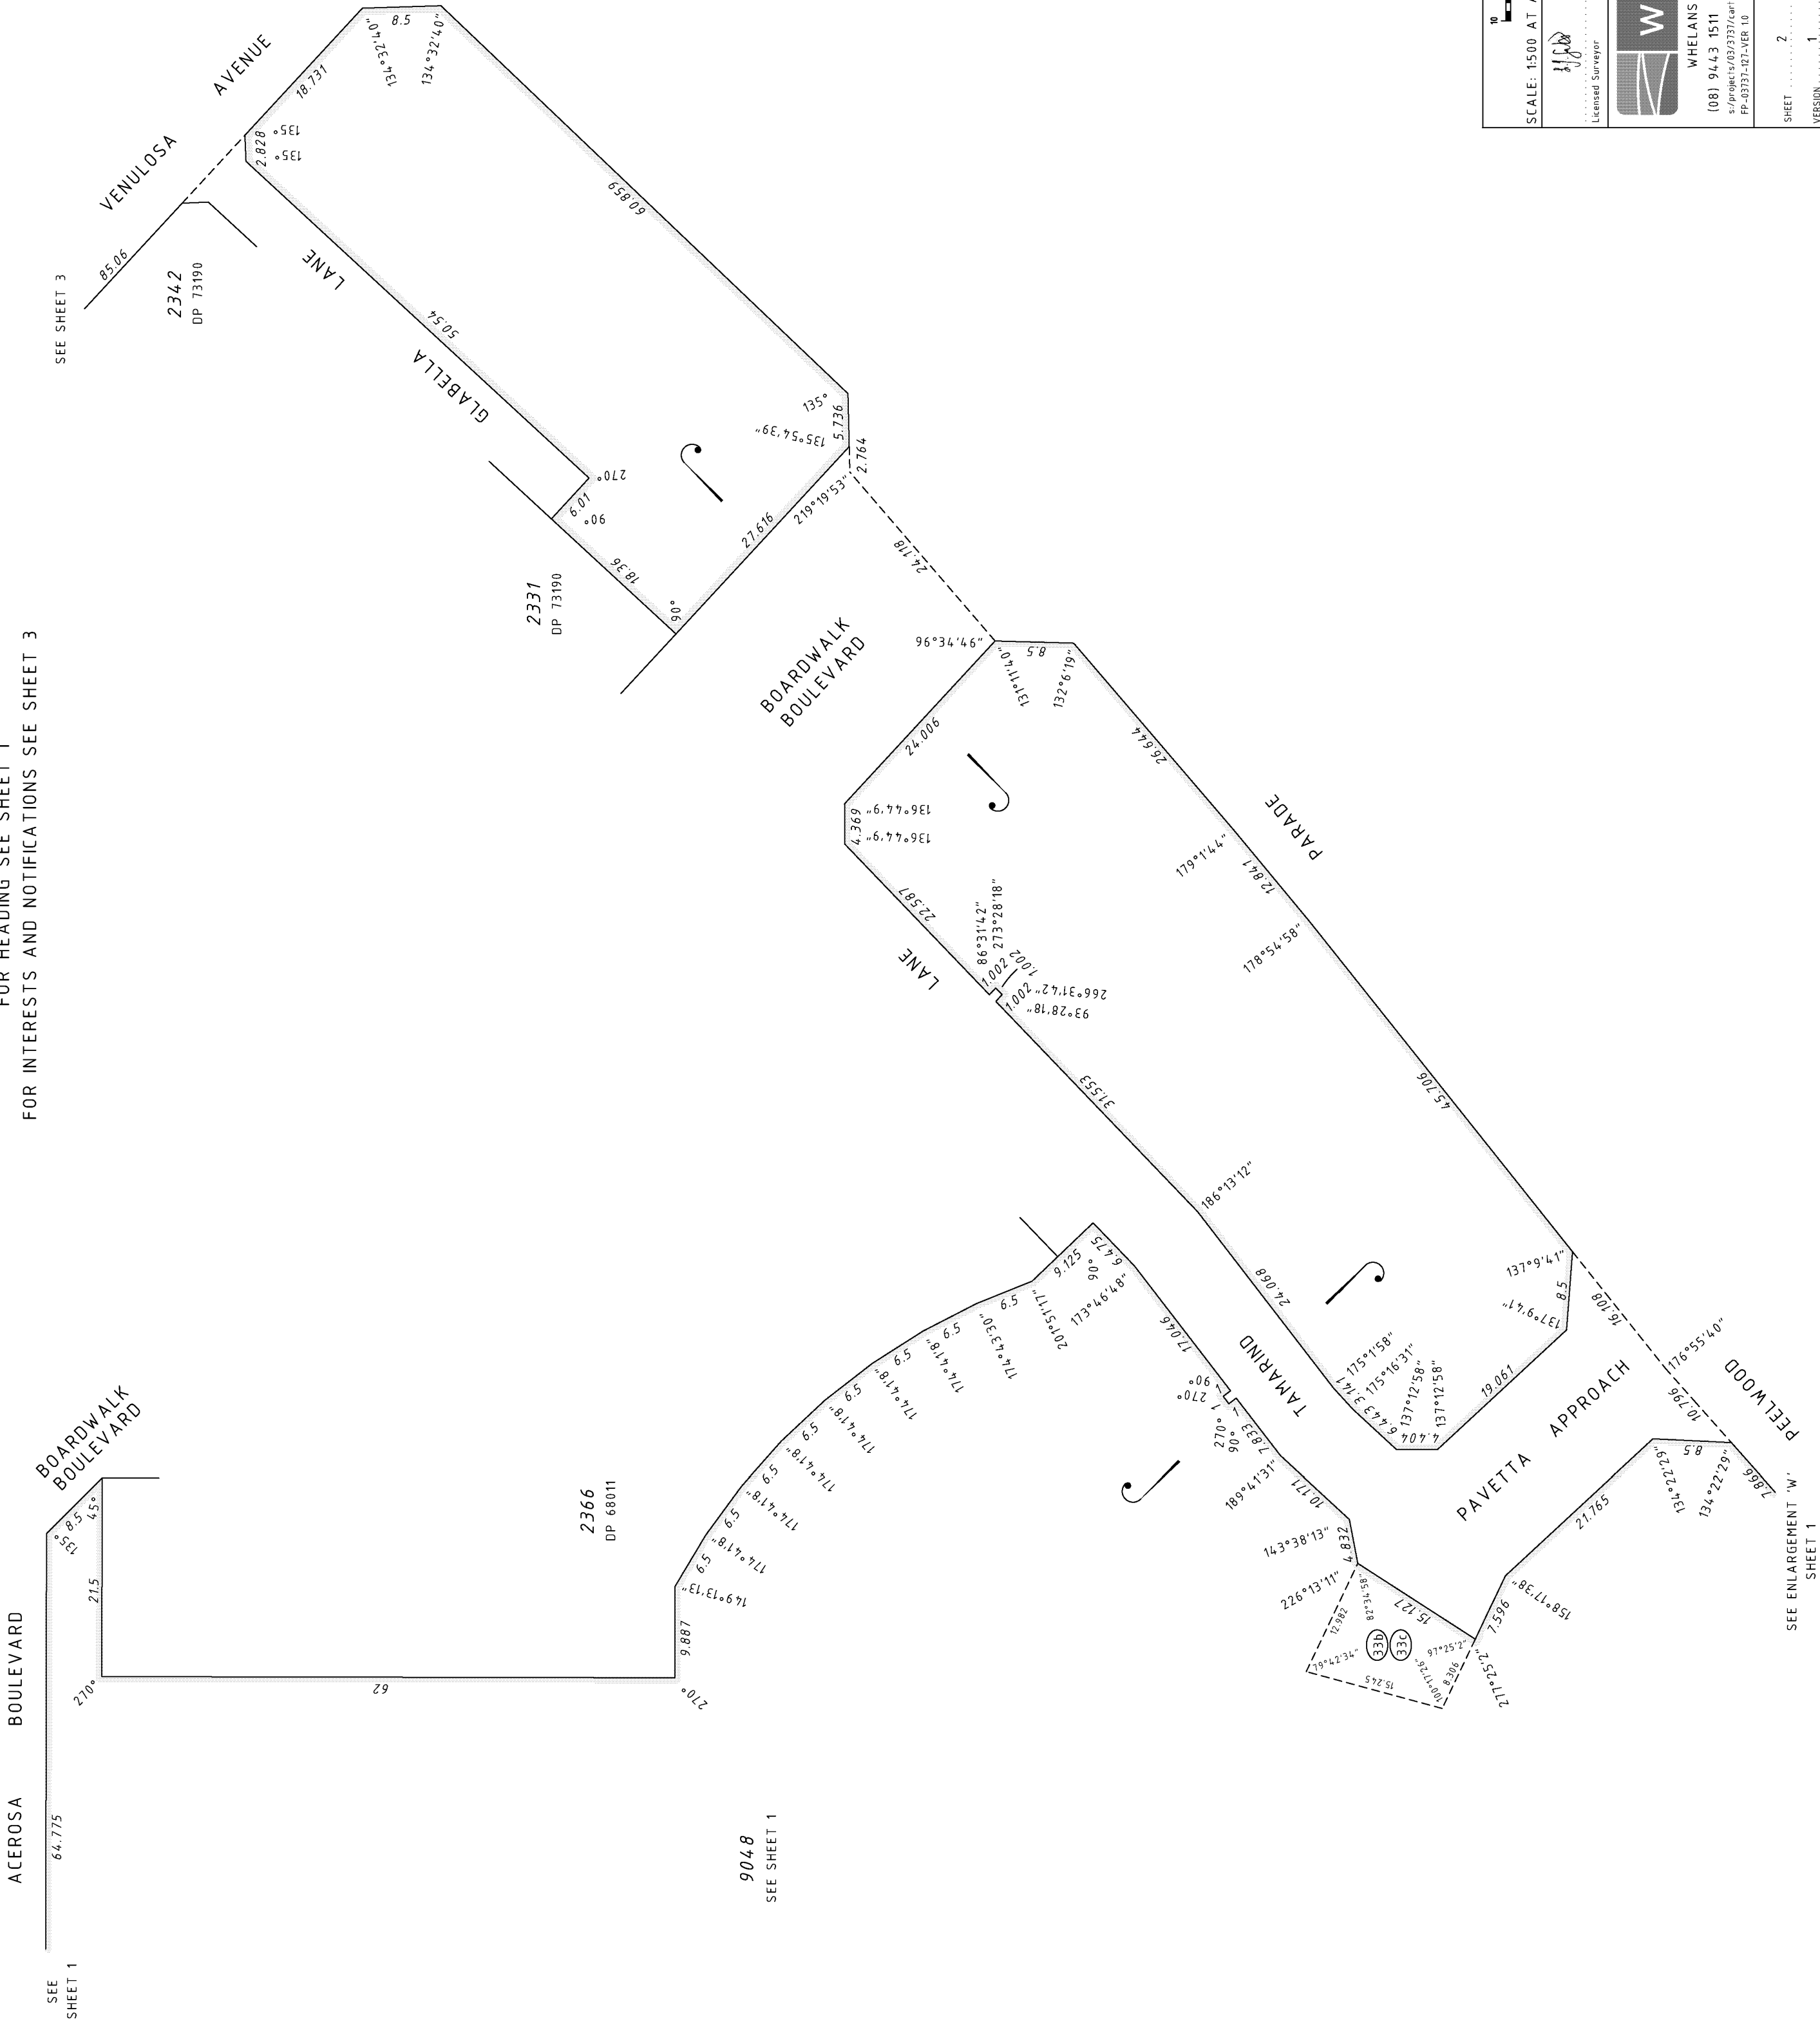

SEE SHEET 1

SEE SHEET 3

SEE ENLARGEMENT SHEET 1

SCALE: 1500 AT A2 SIZE
ALL DISTANCES ARE IN METRES



Landgate
Western Australian Land Information Authority

Laurence John Gault
2012.08.27 11:00:46 +0800
Licensed Surveyor




WHELANS (WA) PTY. LTD.
(08) 9443 1511 www.whelans.com.au
s:/projects/15/03/3737/carto/2337168/plan31.dwg
PP-03737-02-VER.1.0

DEPOSITED PLAN
74699

SHEET 2 OF 4
VERSION 1

HELD BY LANDGATE
IN DIGITAL FORM ONLY.


FOR HEADING SEE SHEET 1

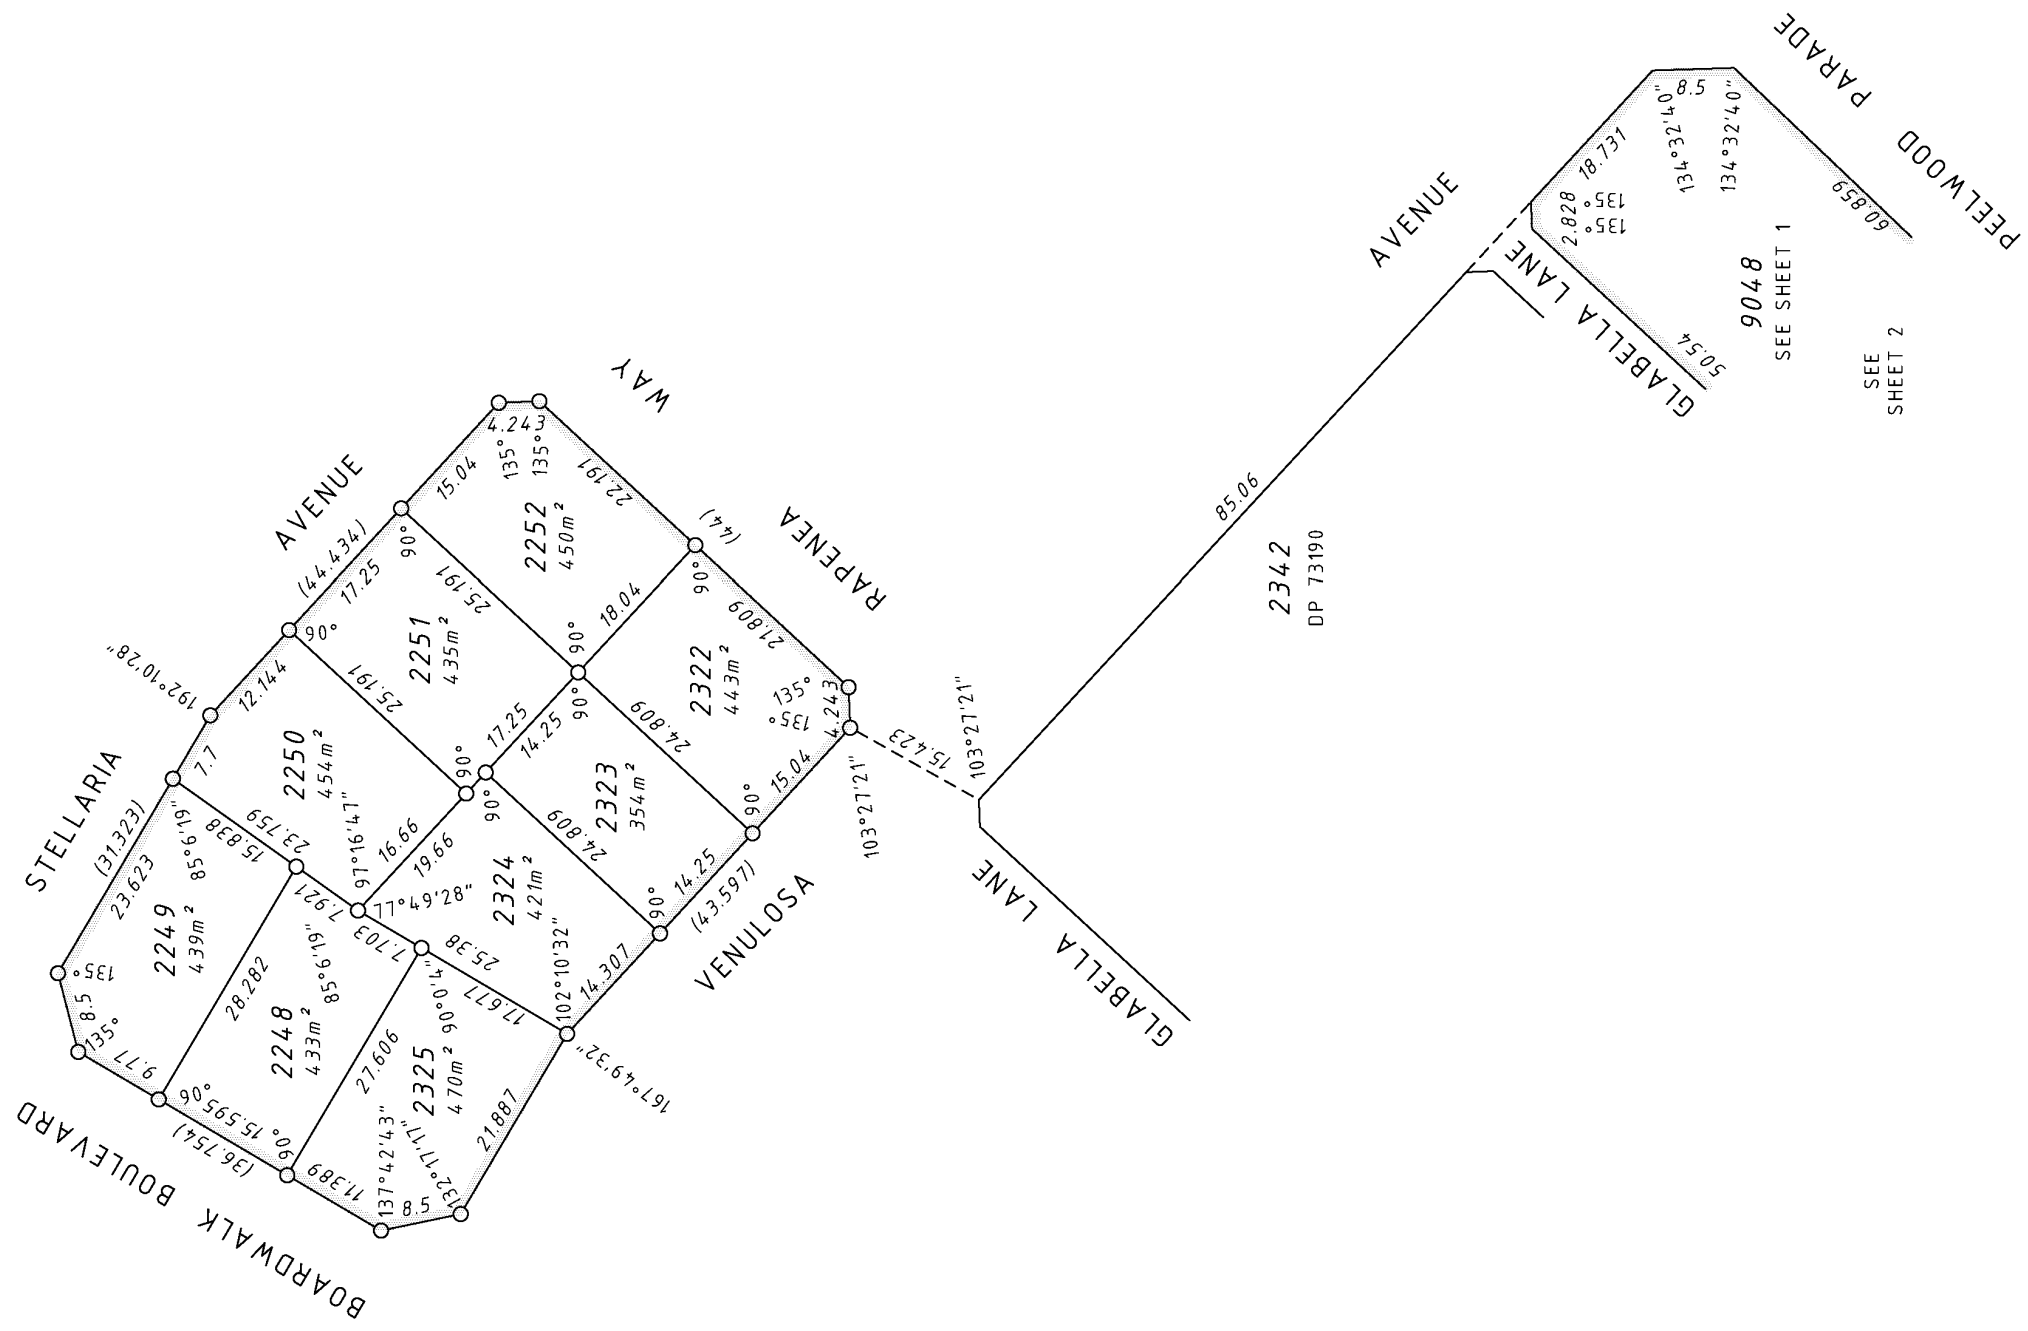

INTERESTS AND NOTIFICATIONS

SUBJECT	PURPOSE	STATUTORY REFERENCE	ORIGIN	LAND BURDENED	BENEFIT TO	COMMENTS
(A)	EASEMENT (SEWERAGE & WATER SUPPLY) EASEMENT (ELECTRICITY SUPPLY)	SEC 195 OF THE LAA	DOC J605826	LOT 9048	WATER CORPORATION	DP 4,9115
(B)		SEC 167 OF THE P. & D. ACT SEC 33(b)	DP 69960	LOT 9048	WATER CORPORATION	
(33b)		SEC 167 OF THE P. & D. ACT SEC 33(c)	DP 69960	LOT 9048	ELECTRICITY NETWORKS CORPORATION	
(33c)	RESTRICTIVE COVENANT	SEC 1360 OF THE TLA	THIS PLAN & DOC M30385	LOTS 2248-2252 & 2322-2325	LOTS 2248-2252 & 2322-2325	EXPIRING ON 31.12.2025
		NOTIFICATION	SEC 165 OF THE P. & D. ACT	DOC M30386		

SCALE: 1:750 AT A2 SIZE
ALL DISTANCES ARE IN METRES

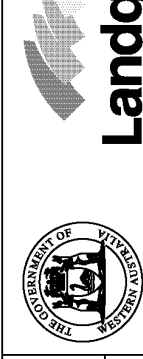

Landgate
Western Australian Land Information Authority

Laurence John Gaili
2012.08.27 11:01:10 +08'00'
Licensed Surveyor



WHELANS (WA) PTY. LTD.
(08) 9443 1511 www.whelans.com.au
s:/projects/15/03/3737/4416/23371168/plan21.dwg
PP-03737-1-02-VER. 1.0


DEPOSITED PLAN

74699

SHEET 3 OF 4
VERSION 1

HELD BY LANDGATE
IN DIGITAL FORM ONLY.

FOR HEADING SEE SHEET 1
FOR INTERESTS & NOTIFICATIONS SEE SHEET 3

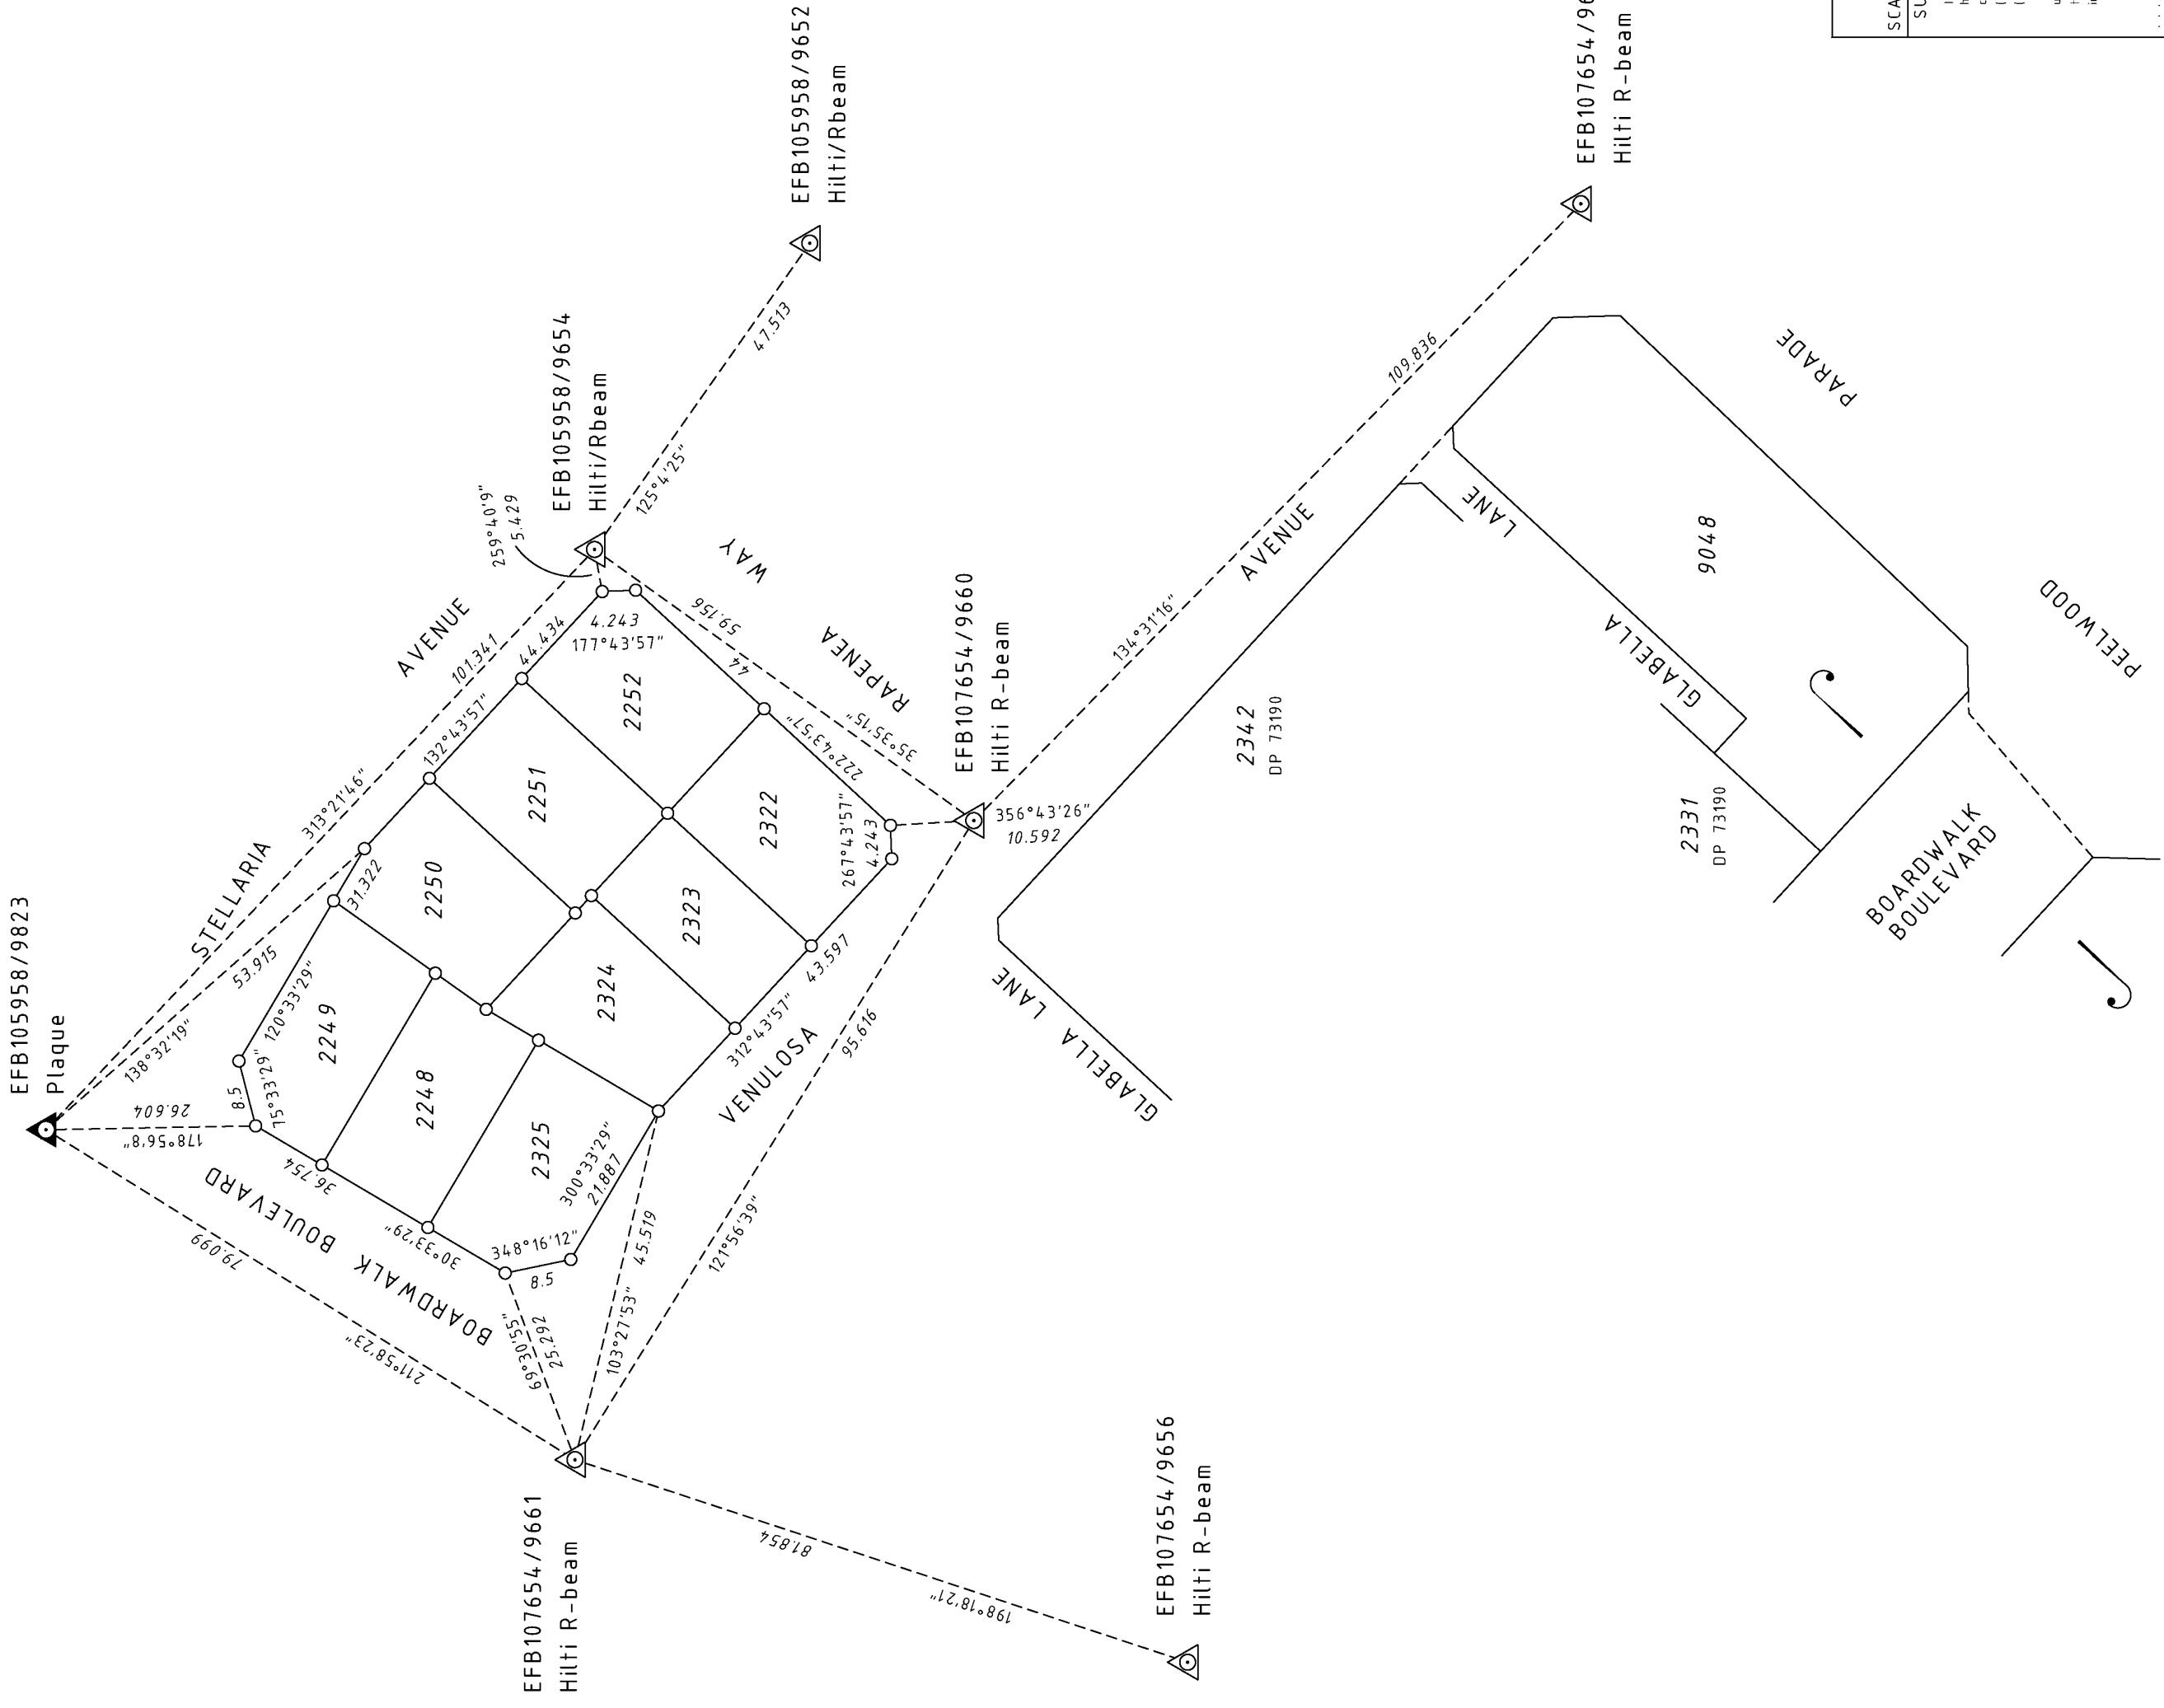

SURVEY INFORMATION ONLY

FINAL SURVEY SHEET
SURVEY CARRIED OUT UNDER REG26A
SPECIAL SURVEY AREA GUIDELINES


- ▲ Denotes Standard Survey Mark
- Denotes Permanent Survey Mark
- Denotes Permanent Control Mark
- △ Denotes Temporary Control Mark
- Denotes Peg
- × Spike

THIS SUBDIVISION AT THE TIME OF SURVEY
MAY CONTAIN RETAINING WALLS WHICH
ARE ALL LOCATED WITHIN THE HIGH (OR LOW) LOT/S

PROJECT GRID IS PCG 84



s:\projects\03\3131\carp\3131\68sh\4\dp
FP-03333-02-VER 1.0

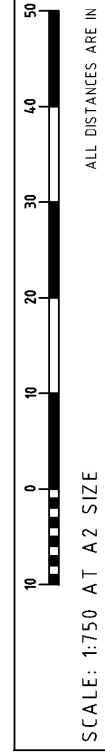

SURVEYOR'S CERTIFICATE - Reg 54

I, LAURENCE JOHN GATTI, hereby verify that this is accurate and is a correct representation of the (a) survey, and/or (b) calculations from measurements (where applicable) of the plan and that it complies with the relevant written law(s) in relation to which it is lodged.

Laurence John Gatti
2012.08.27 11:01:58 +0800
Licensed Surveyor



Landgate
Western Australian Land Information Authority

DEPOSITED PLAN

74699

SHEET 4 OF 4
VERSION 1

SEE SHEET 2

P74699

<i>Lot Number</i>	<i>Part Register Number</i>	<i>Section Sheet Number</i>	<i>Lot Number</i>	<i>Part Register Number</i>	<i>Section Sheet Number</i>
2248	2797/691	1	2249	2797/692	1
2250	2797/693	1	2251	2797/694	1
2252	2797/695	1	2322	2797/696	1
2323	2797/697	1	2324	2797/698	1
2325	2797/699	1	9048	2797/700	1

P74699

<u>Lot Number</u>	<u>Part Register Number</u>	<u>Section Sheet Number</u>	<u>Lot Number</u>	<u>Part Register Number</u>	<u>Section Sheet Number</u>
9048	2797/700	2			

P74699

<i>Lot Number</i>	<i>Part Register Number</i>	<i>Section Sheet Number</i>	<i>Lot Number</i>	<i>Part Register Number</i>	<i>Section Sheet Number</i>
2248	2797/691	3	2249	2797/692	3
2250	2797/693	3	2251	2797/694	3
2252	2797/695	3	2322	2797/696	3
2323	2797/697	3	2324	2797/698	3
2325	2797/699	3	9048	2797/700	3